


THIS DRAWING IS SUBJECT TO OUR CUSTOMER'S AS A CONTRACTOR, YOU SHALL BE RESPONSIBLE FOR OBTAINING ALL NECESSARY PERMITS AND APPROVALS FROM THE LOCAL AUTHORITIES. THE ARCHITECT'S LIABILITY IS LIMITED TO THE DESIGN OF THE BUILDING AS SHOWN ON THESE PLANS. THE ARCHITECT DOES NOT WARRANT THE ACCURACY OF ANY INFORMATION PROVIDED BY THE CLIENT. THE ARCHITECT'S LIABILITY IS LIMITED TO THE DESIGN OF THE BUILDING AS SHOWN ON THESE PLANS.

APD
Barbara

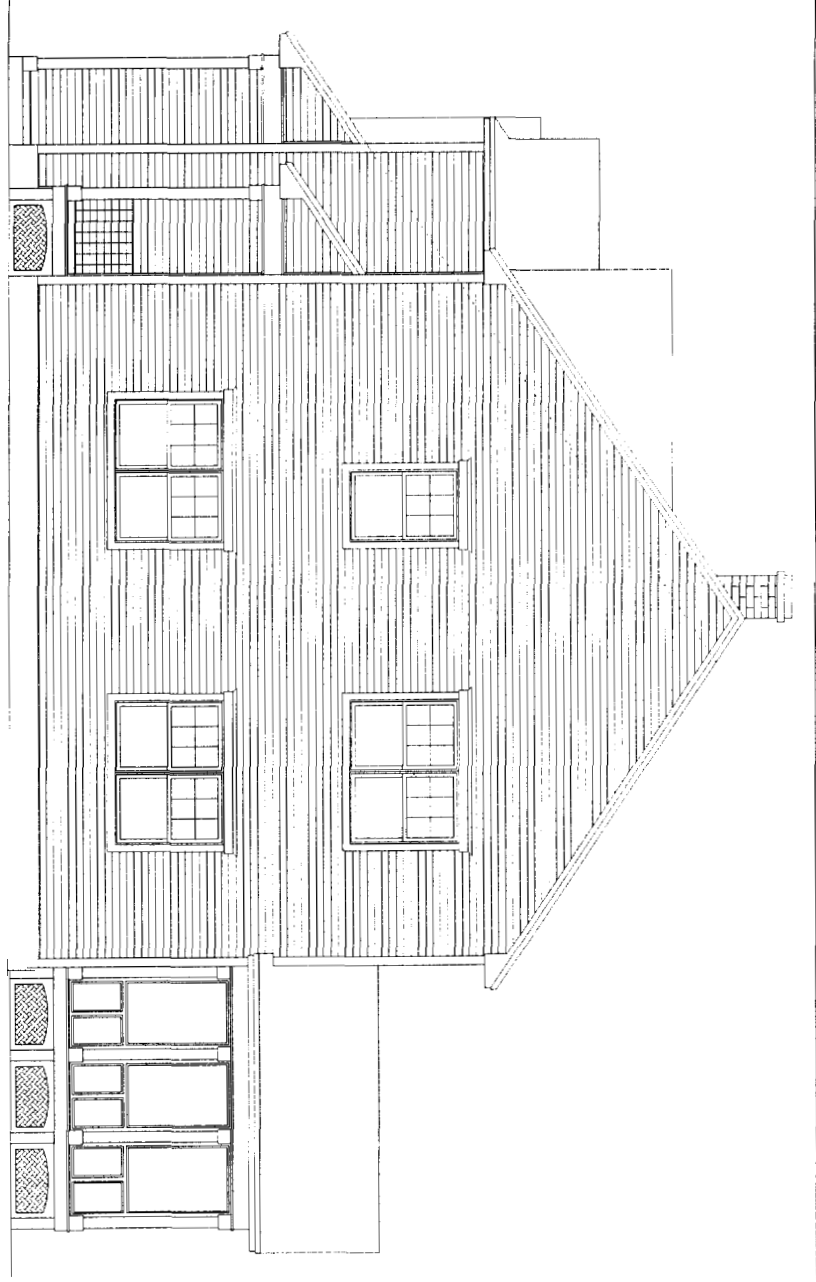


RIGHT ELEVATION



BACK ELEVATION

APD

**CITY OF PORTLAND, MAINE
APPROVED CONSTRUCTION PLANS
APR 08 2005
SUPERSEDES ALL
PRIOR DATED PLANS**

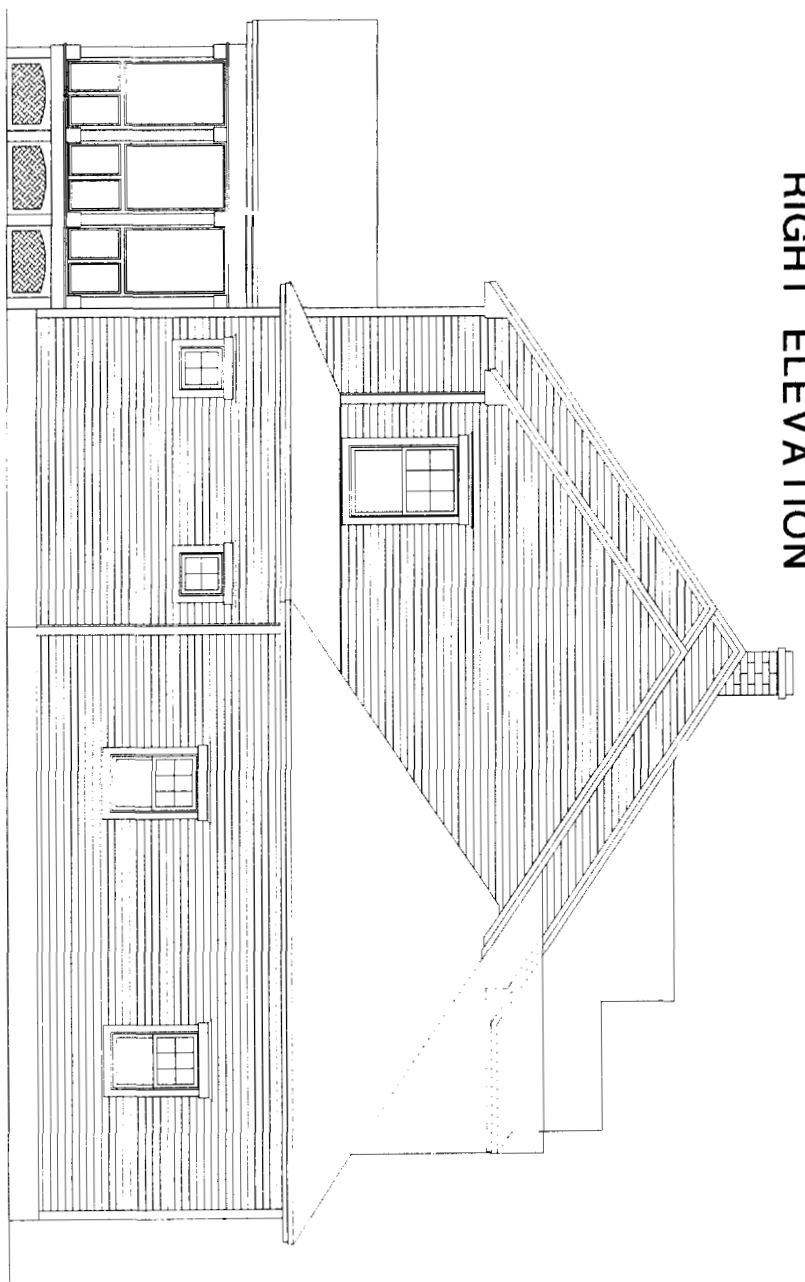

LEFT ELEVATION




FRONT ELEVATION

**DEPT. OF BUILDING INSPECTION
CITY OF PORTLAND, ME
APR - 6 2005
RECEIVED**

MAINE RESIDENTIAL DESIGN	FILE NAME
LEWISTON, ME. 207-783-4327	1 OF 13
SCALE: 1/4" = 1'-0"	DATE: 03/10/05
JOB: MIKE & BARBARA PEISNER	DRAWN BY: J.E.
DISCIPLINE: ELEVATIONS	APPROVAL:

THIS DOCUMENT IS THE PROPERTY OF THE ARCHITECT. IT IS TO BE USED ONLY FOR THE PROJECT AND SITE SPECIFICALLY IDENTIFIED HEREIN. NO PART OF THIS DOCUMENT IS TO BE REPRODUCED, COPIED, OR TRANSMITTED IN ANY FORM OR BY ANY MEANS, WITHOUT THE WRITTEN PERMISSION OF THE ARCHITECT. THE ARCHITECT ASSUMES NO LIABILITY FOR ANY DAMAGE OR INJURY TO PERSONS OR PROPERTY, INCLUDING NEIGHBORS, ARISING FROM THE USE OF THIS DOCUMENT. THE ARCHITECT'S LIABILITY IS LIMITED TO THE DESIGN AND CONSTRUCTION OF THE PROJECT AS SHOWN ON THE ARCHITECT'S DRAWINGS AND SPECIFICATIONS. THE ARCHITECT IS NOT RESPONSIBLE FOR THE ACCURACY OF ANY INFORMATION PROVIDED BY OTHERS. THE ARCHITECT'S DESIGN IS BASED ON THE INFORMATION PROVIDED BY THE CLIENT. THE ARCHITECT DOES NOT WARRANT THE ACCURACY OF ANY INFORMATION PROVIDED BY OTHERS. THE ARCHITECT'S DESIGN IS BASED ON THE INFORMATION PROVIDED BY THE CLIENT. THE ARCHITECT DOES NOT WARRANT THE ACCURACY OF ANY INFORMATION PROVIDED BY OTHERS.

will need guard if over 36" off grade

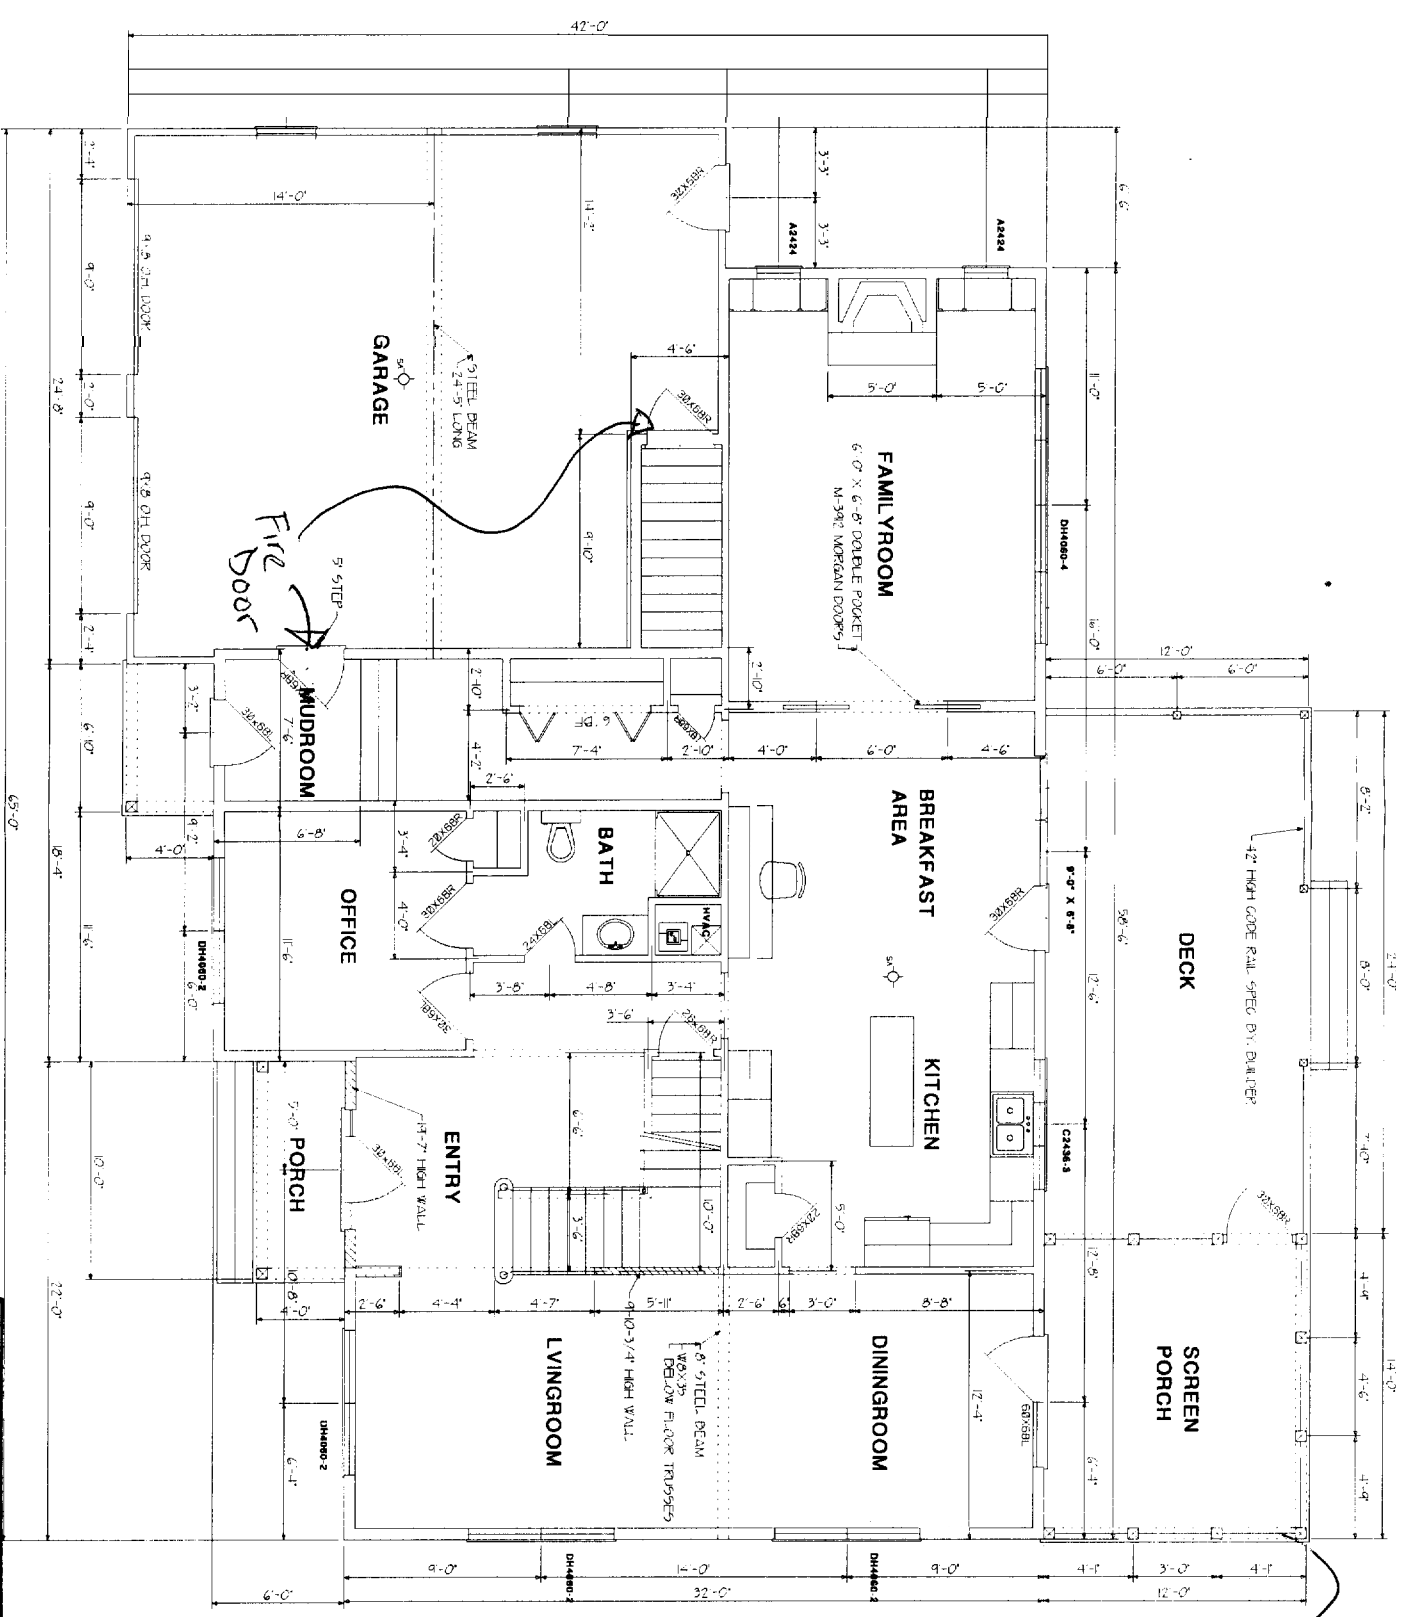

FIRST FLOOR PLAN
1687 SQ.FT.


DEPT. OF BUILDING INSPECTION
CITY OF PORTLAND, ME
APR - 6 2005
RECEIVED

ELECTRICAL KEY

- DIMER SWITCH
- RANGE SWITCH
- WATERPROOF OUTLET
- SMOKE - ALL SWITCH
- 1-20 AMP SWITCH
- LIGHTING FIX CEILING
- WATERPROOF LIGHT
- SINGLE POLE SWITCH
- THREE WAY SWITCH
- REVERSE SWITCH 5' OFF FLOOR
- TELEPHONE
- FLUORESCENT LIGHT
- SMOKE ALARM (IN CORNERS)
- SMOKE ALARM (IN GARAGE)

MAINE RESIDENTIAL DESIGN	FILE NAME
LEWISTON, ME 207-854-3327	2 OF 13
JOB: MIKE & BARBARA PEISNER	SCALE: 1/8" = 1'-0"
DESCRIPTION: FIRST FLOOR PLAN	DRAWN BY: RES
	APPROVED:

GENERAL CONTRACTOR SHALL BE RESPONSIBLE FOR THE PROTECTION OF ALL UTILITIES AND STRUCTURES EXISTING ON THE SITE. THE CONTRACTOR SHALL BE RESPONSIBLE FOR THE PROTECTION OF ALL UTILITIES AND STRUCTURES EXISTING ON THE SITE. THE CONTRACTOR SHALL BE RESPONSIBLE FOR THE PROTECTION OF ALL UTILITIES AND STRUCTURES EXISTING ON THE SITE.

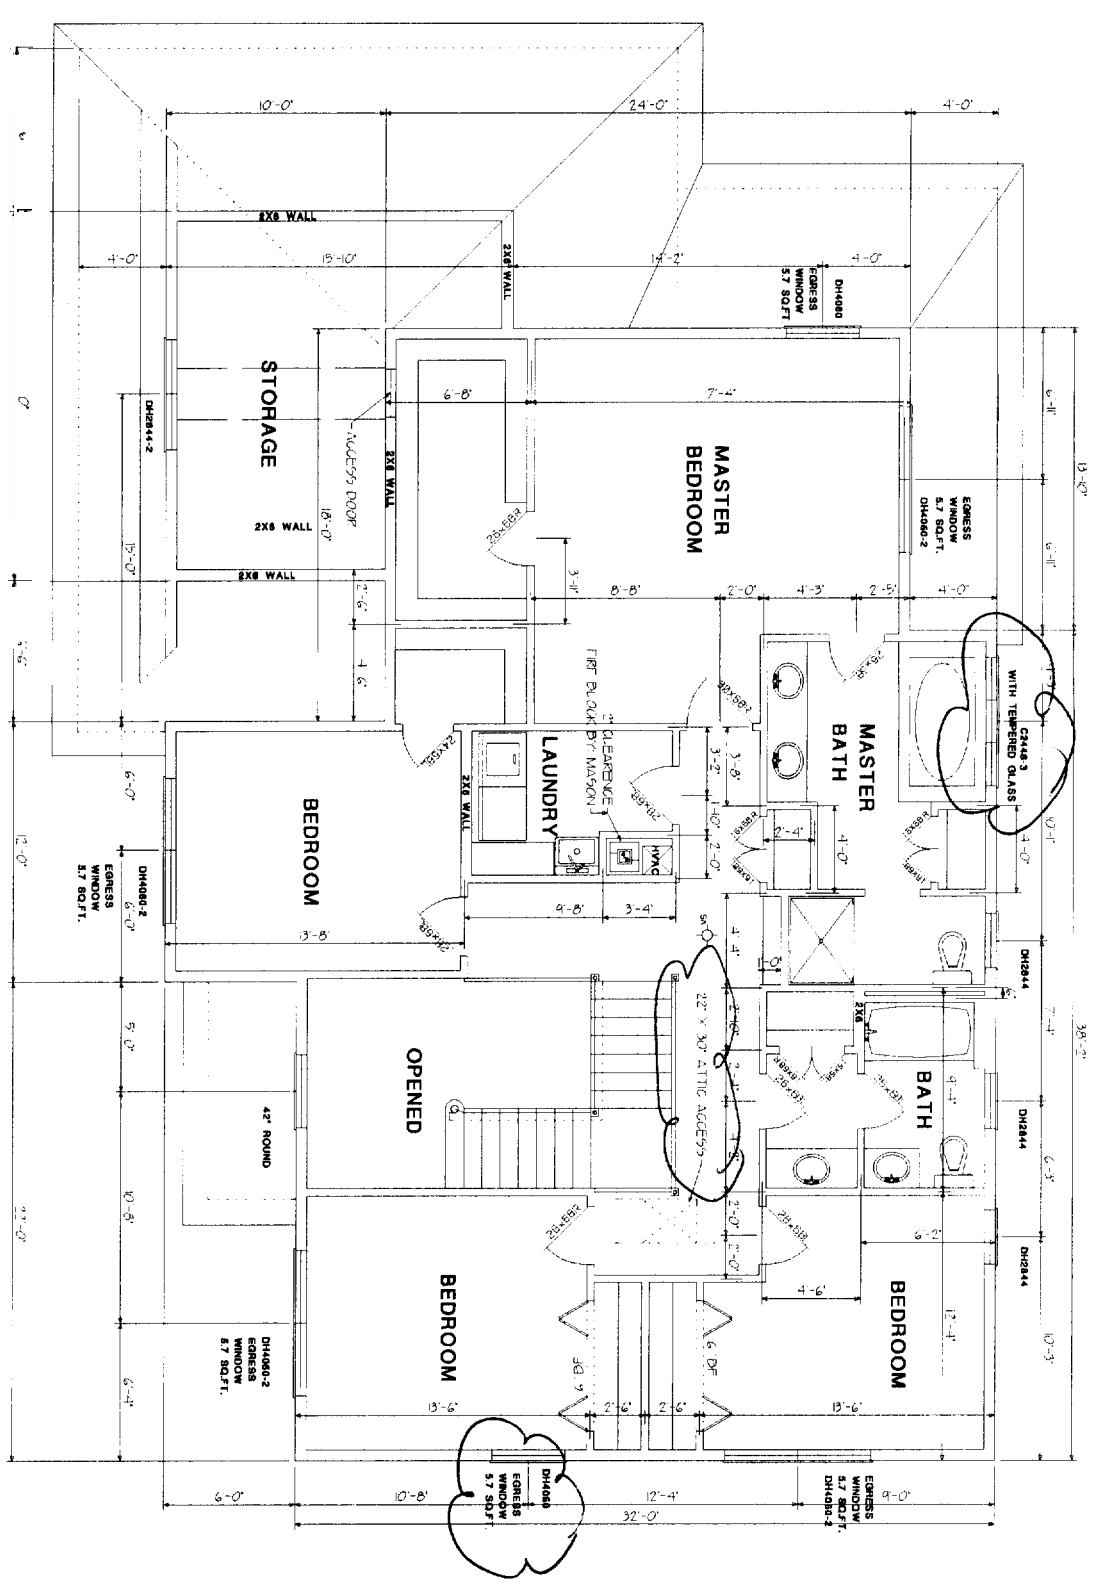


SECOND FLOOR PLAN
1443 FT.

DEPT. OF BUILDING INSPECTION
 CITY OF PORTLAND, ME
 APR - 6 2005
 RECEIVED


MAIN RESIDENTIAL DESIGN	DATE: 03/13/05
LEWISTON, ME. 207 783 4327	SCALE: 1/4" = 1'-0"
JOB: MIKE & BARBARA PEISNER	DATE: 03/13/05
OFFICE: 1000 BROAD ST. #101	DRAWN BY: MEJ

THIS DOCUMENT IS LOANED TO OUR CLIENTS AS A SERVICE OF THE PROFESSIONAL PERSONNEL WHO SHOULD BE CONTACTED FOR ANY INFORMATION. THE ARCHITECT, ENGINEER, OR DESIGNER SHALL BE RESPONSIBLE FOR THE DESIGN AND CONSTRUCTION OF THE PROJECT. THE CLIENT SHALL BE RESPONSIBLE FOR THE PAYMENT OF THE PROFESSIONAL FEES AND FOR THE PROTECTION OF THE PROJECT. THE PROFESSIONAL PERSONNEL SHALL NOT BE RESPONSIBLE FOR THE CONSTRUCTION OF THE PROJECT OR FOR THE PERFORMANCE OF THE CONTRACTOR.

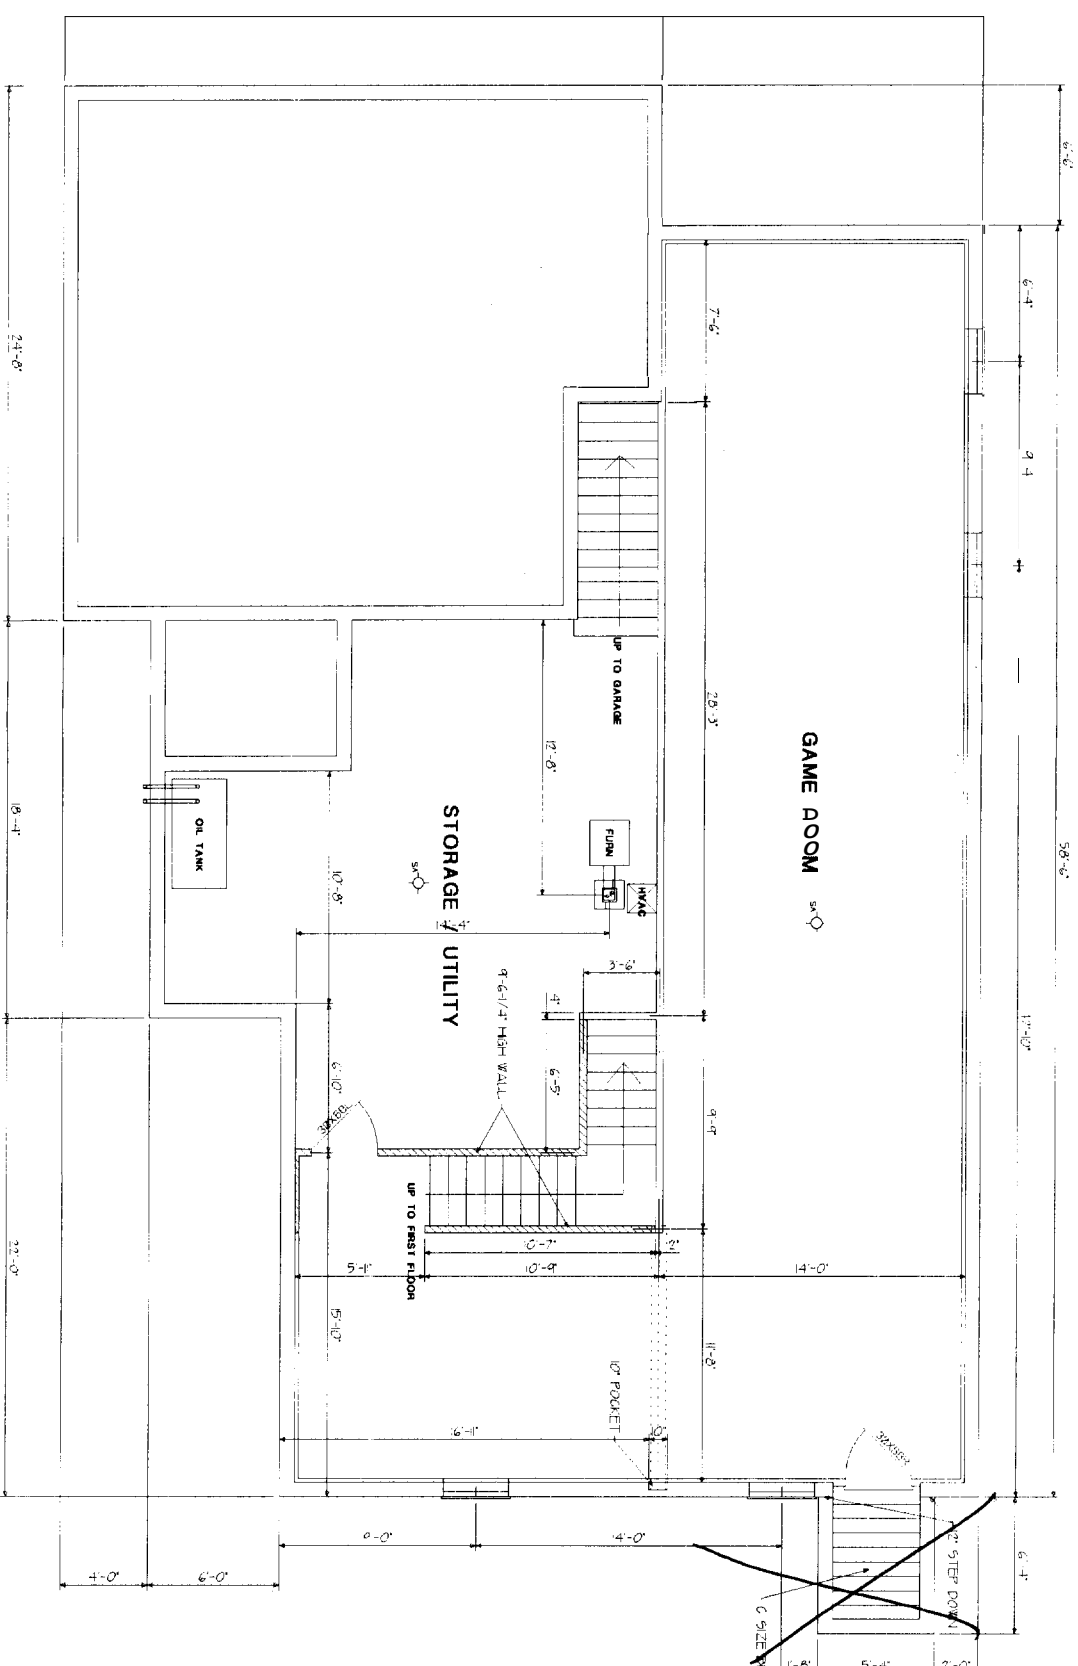


BASEMENT PLAN

4/6/05
Not to be built

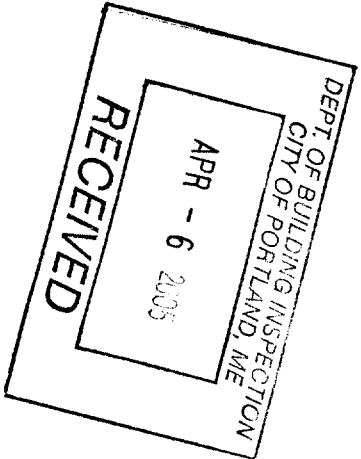


MAINIE RESIDENTIAL DESIGN	- ARCHITECT
LEWIS & CLARK 207-851-1521	4 OF 18
JOB: MIKE & BARBARA PEISNER	SCALE: 1/8" = 1'-0"
INSPECTOR: BASEMENT FLOOR PLAN	DRAWN BY: MEB
	APPROVED BY:

NO PART OF THIS DRAWING IS TO BE REPRODUCED OR TRANSMITTED IN ANY FORM OR BY ANY MEANS, ELECTRONIC OR MECHANICAL, INCLUDING PHOTOCOPYING, RECORDING, OR BY ANY INFORMATION STORAGE AND RETRIEVAL SYSTEM, WITHOUT THE WRITTEN PERMISSION OF THE ARCHITECT. THE ARCHITECT'S LIABILITY IS LIMITED TO THE PROFESSIONAL SERVICES PROVIDED AND DOES NOT INCLUDE THE SOUNDNESS OR SAFETY OF THE CONSTRUCTION FOR ANY PURPOSE OF THE CUSTOMER.

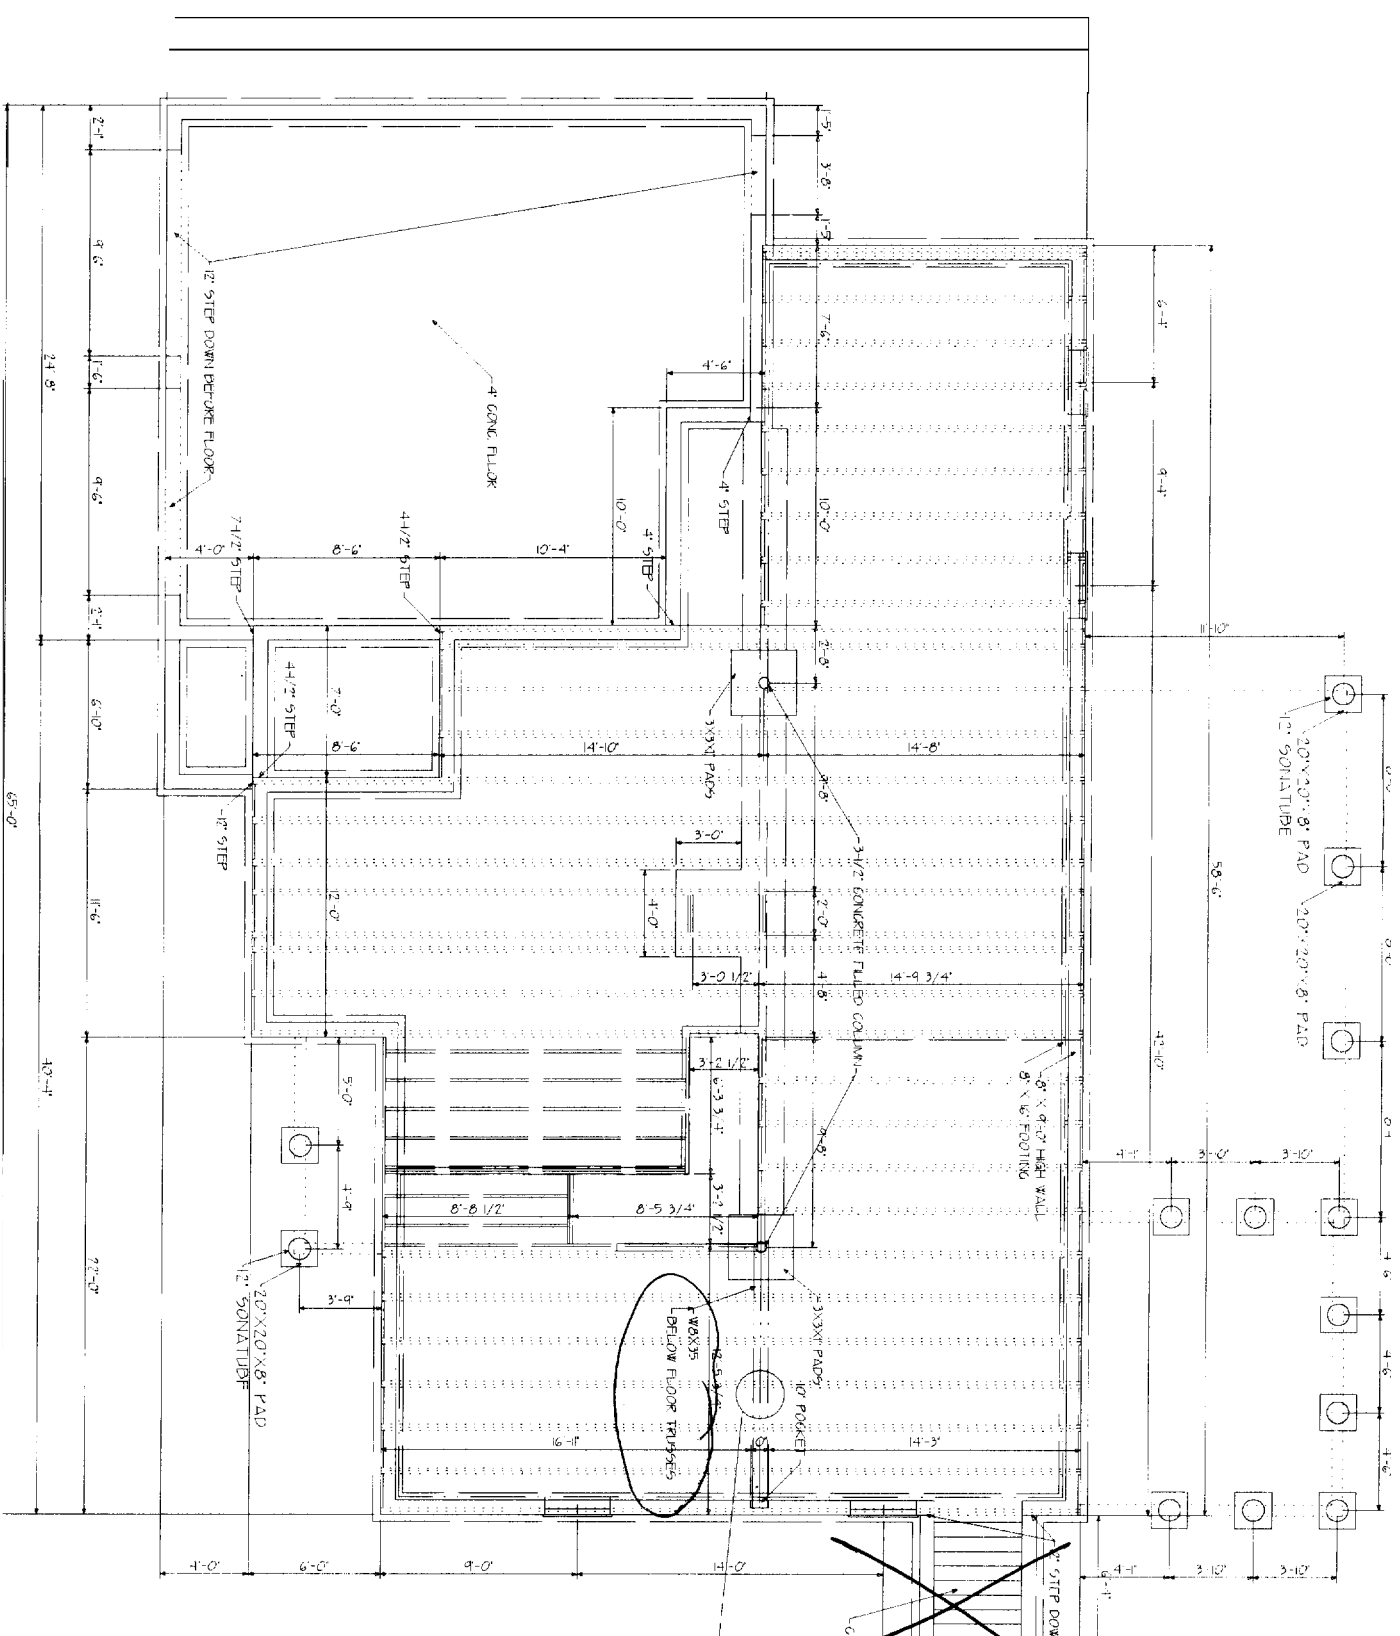

FOUNDATION PLAN




*4/6/05
Not to be built*

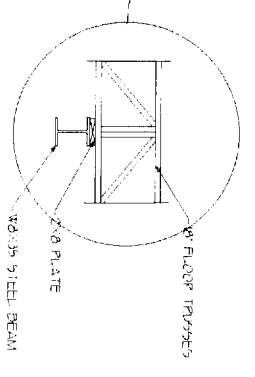

**DEPT. OF BUILDING INSPECTION
CITY OF PORTLAND, ME
APR - 6 2005
RECEIVED**

MAINIE RESIDENTIAL DESIGN	HILL, ROYCE
LEWISTON, ME. 707-783-4327	5 OF 13
DESIGNED BY: MIKE & BARBARA PEISNER	SCALE: 1/4" = 1'-0"
	DATE: 03/05/05
	DRAWN BY: JED

THIS DOCUMENT IS PROVIDED TO OUR CUSTOMERS AS A SERVICE OF HOME RESIDENTIAL DESIGN. CUSTOMERS SHALL NOT BE HELD RESPONSIBLE FOR ANY CONSTRUCTION DEFECTS OR THE PRODUCT OF ANY MATERIALS OTHER THAN THOSE SPECIFICALLY LISTED IN THIS DOCUMENT. HOME RESIDENTIAL DESIGN SHALL NOT BE HELD RESPONSIBLE FOR ANY CONSTRUCTION DEFECTS OR THE PRODUCT OF ANY MATERIALS OTHER THAN THOSE SPECIFICALLY LISTED IN THIS DOCUMENT. HOME RESIDENTIAL DESIGN SHALL NOT BE HELD RESPONSIBLE FOR ANY CONSTRUCTION DEFECTS OR THE PRODUCT OF ANY MATERIALS OTHER THAN THOSE SPECIFICALLY LISTED IN THIS DOCUMENT.

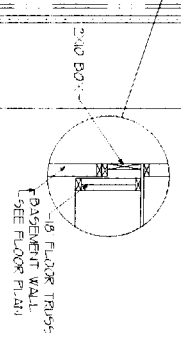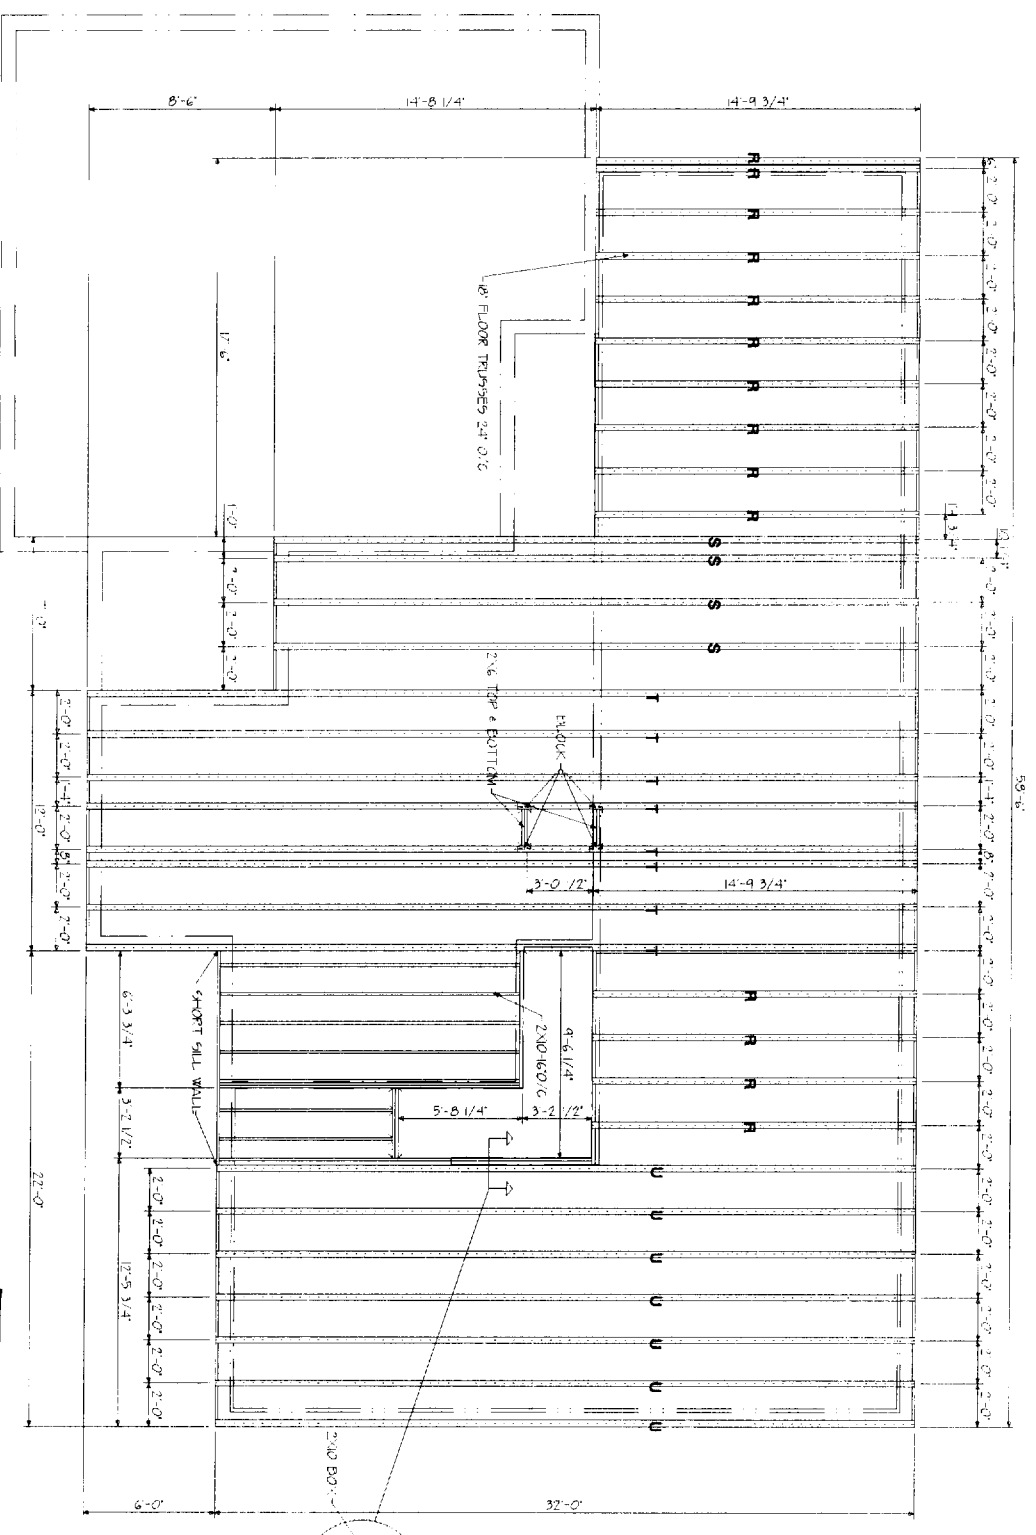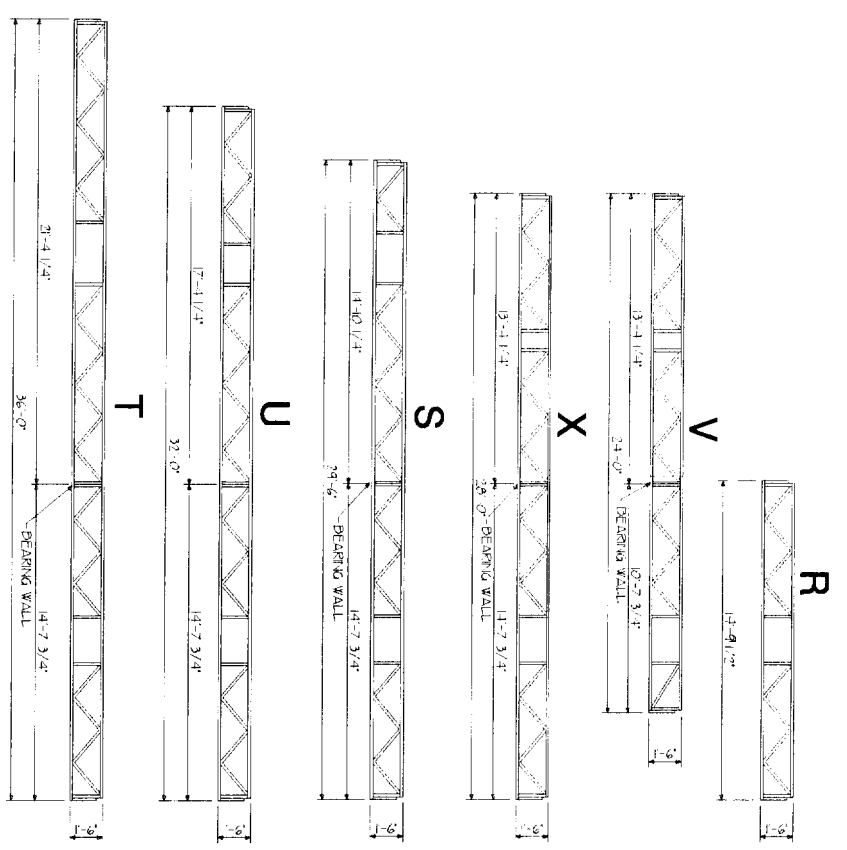


FIRST FLOOR FRAMING PLAN

DEPT. OF BUILDING INSPECTION
CITY OF PORTLAND, ME
APR - 6 2005
RECEIVED

MAIN/RESIDENTIAL DESIGN	FILE NAME
LEWISTON, ME 207-783-4327	6 OF 13
JOB: MIKE & BARBARA PEISNER	SCALE: 1/4" = 1'-0"
DATE: 02/06/05	DRAWN BY: NEJ
DESCRIPTION: FIRST FLOOR FRAMING	APPROVED:

THIS DOCUMENT IS THE PROPERTY OF THE ARCHITECT. IT IS TO BE USED ONLY FOR THE PROJECT AND SITE SPECIFICALLY IDENTIFIED HEREON. NO PART OF THIS DOCUMENT IS TO BE REPRODUCED OR TRANSMITTED IN ANY FORM OR BY ANY MEANS, ELECTRONIC OR MECHANICAL, INCLUDING PHOTOCOPYING, RECORDING, OR BY ANY INFORMATION STORAGE AND RETRIEVAL SYSTEM, WITHOUT THE WRITTEN PERMISSION OF THE ARCHITECT. THE ARCHITECT'S LIABILITY IS LIMITED TO THE SERVICES PROVIDED HEREON AND DOES NOT EXTEND TO THE CONSTRUCTION OF THE PROJECT.

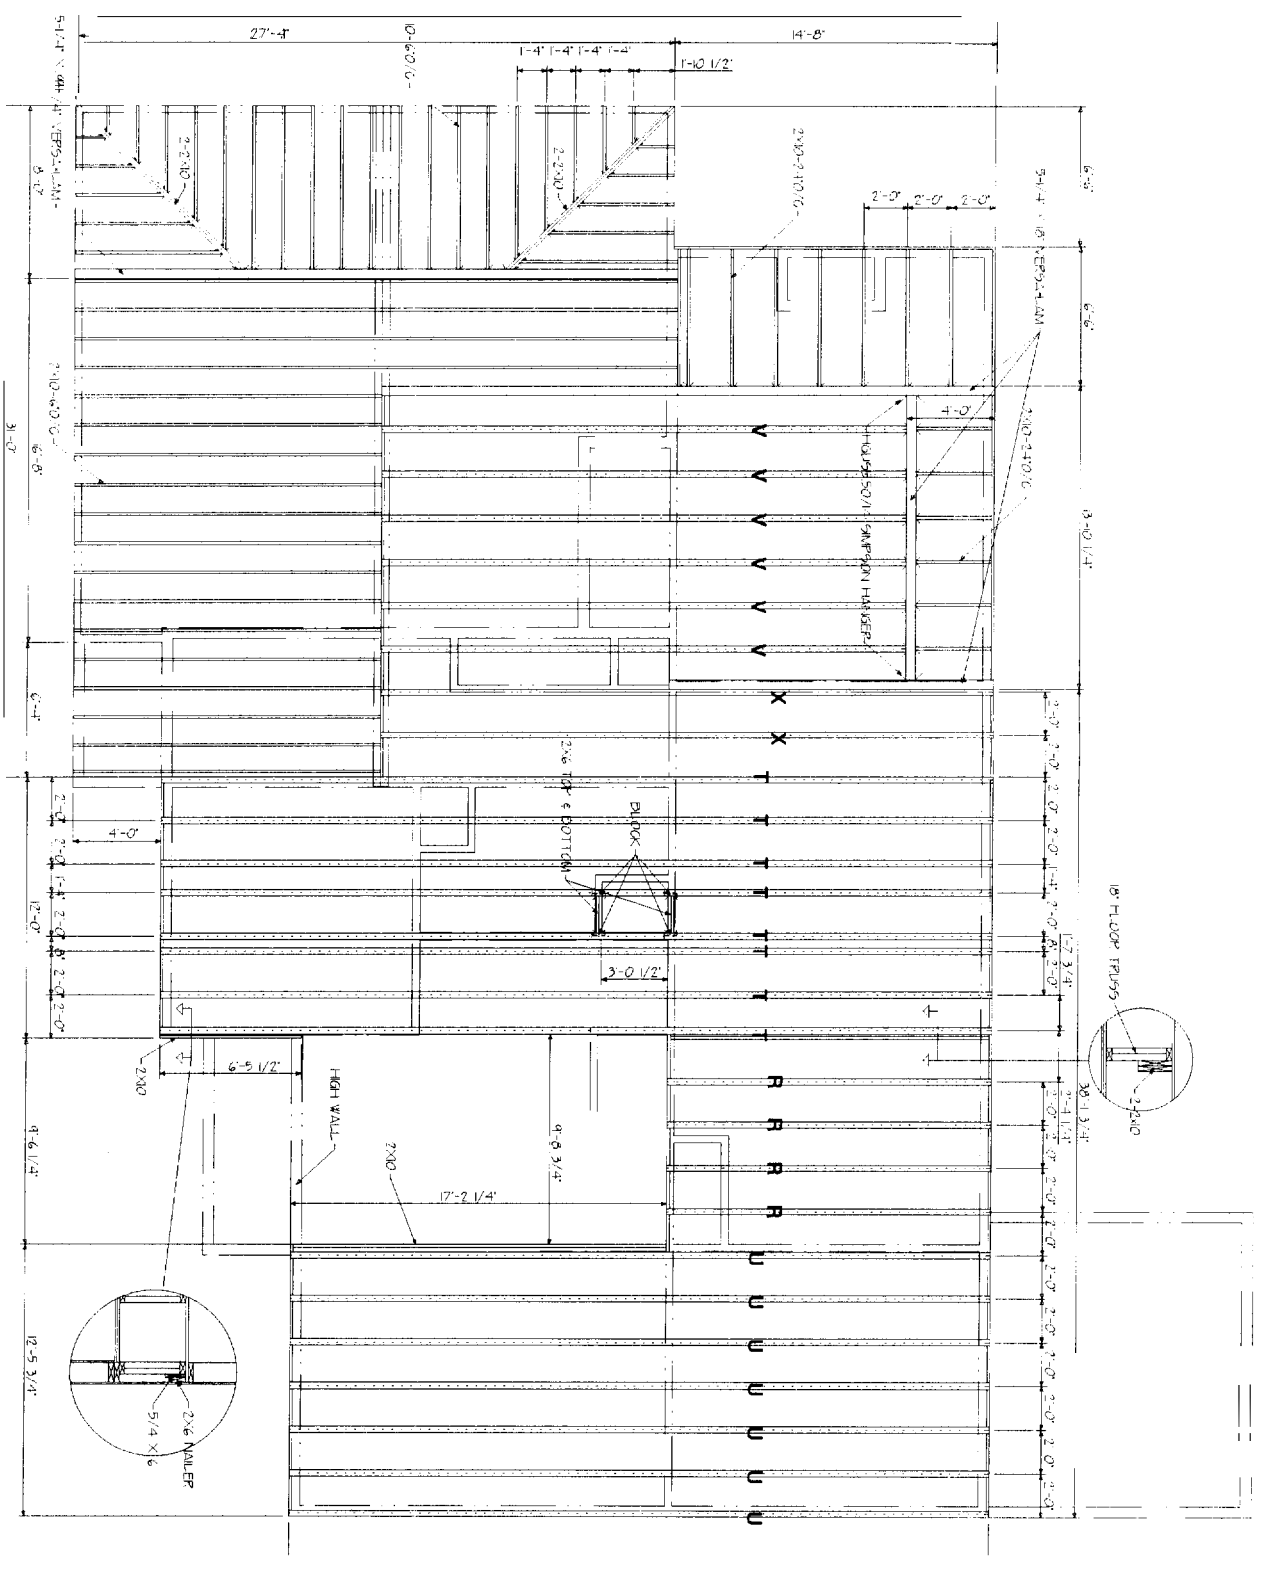

SECOND FLOOR FRAMING PLAN







**DEPT. OF BUILDING INSPECTION
CITY OF PORTLAND, ME**

APR - 6 2005

RECEIVED

MAINE RESIDENTIAL DESIGN	FILE NAME
LEWISTON, ME 207 95-4327	7 OF 13
JOB: MIKE & BARBARA PEISNER	SCALE: 1/8" = 1'-0"
DATE: 03/30/05	DRAWN BY: MEJ
DESCRIPTION: SECOND FLOOR FRAMING	APPROVED:

THIS DOCUMENT IS NOT TO BE USED FOR ANY OTHER PROJECTS AS A SOURCE OF SPECIFICATIONS, DESIGN, OR CONSTRUCTION. THE PROJECT OR ANY PORTION THEREOF IS THE PROPERTY OF THE ARCHITECT. THE ARCHITECT'S LIABILITY IS LIMITED TO THE DESIGN AND CONSTRUCTION OF THE STRUCTURE SHOWN ON THIS DRAWING. YOU WILL BE RESPONSIBLE FOR OBTAINING ALL NECESSARY PERMITS AND APPROVALS FROM THE APPROPRIATE AGENCIES. YOU WILL BE RESPONSIBLE FOR OBTAINING ALL NECESSARY MATERIALS AND LABOR. YOU WILL BE RESPONSIBLE FOR OBTAINING ALL NECESSARY INSURANCE. YOU WILL BE RESPONSIBLE FOR OBTAINING ALL NECESSARY UTILITIES. YOU WILL BE RESPONSIBLE FOR OBTAINING ALL NECESSARY SERVICES. YOU WILL BE RESPONSIBLE FOR OBTAINING ALL NECESSARY SUPPLIES. YOU WILL BE RESPONSIBLE FOR OBTAINING ALL NECESSARY EQUIPMENT. YOU WILL BE RESPONSIBLE FOR OBTAINING ALL NECESSARY TOOLS. YOU WILL BE RESPONSIBLE FOR OBTAINING ALL NECESSARY SAFETY EQUIPMENT. YOU WILL BE RESPONSIBLE FOR OBTAINING ALL NECESSARY PROTECTIVE EQUIPMENT. YOU WILL BE RESPONSIBLE FOR OBTAINING ALL NECESSARY CLEANUP. YOU WILL BE RESPONSIBLE FOR OBTAINING ALL NECESSARY DISPOSAL. YOU WILL BE RESPONSIBLE FOR OBTAINING ALL NECESSARY STORAGE. YOU WILL BE RESPONSIBLE FOR OBTAINING ALL NECESSARY TRANSPORTATION. YOU WILL BE RESPONSIBLE FOR OBTAINING ALL NECESSARY COMMUNICATIONS. YOU WILL BE RESPONSIBLE FOR OBTAINING ALL NECESSARY RECORDS. YOU WILL BE RESPONSIBLE FOR OBTAINING ALL NECESSARY ARCHIVES. YOU WILL BE RESPONSIBLE FOR OBTAINING ALL NECESSARY REFERENCES. YOU WILL BE RESPONSIBLE FOR OBTAINING ALL NECESSARY CITATIONS. YOU WILL BE RESPONSIBLE FOR OBTAINING ALL NECESSARY REFERENCES. YOU WILL BE RESPONSIBLE FOR OBTAINING ALL NECESSARY CITATIONS.

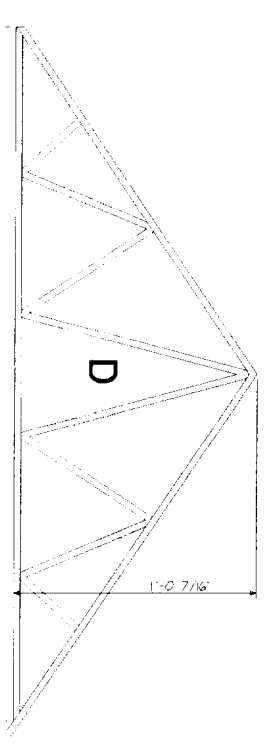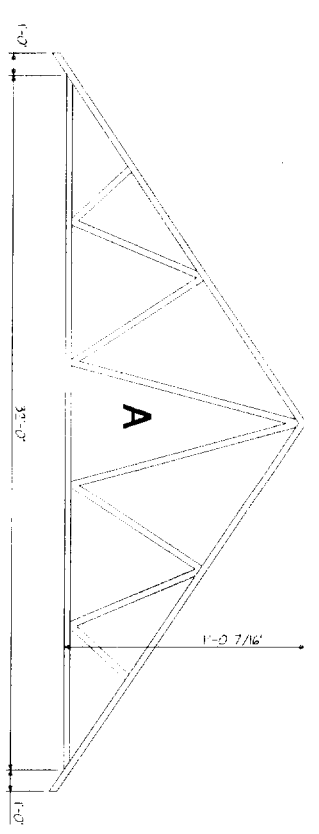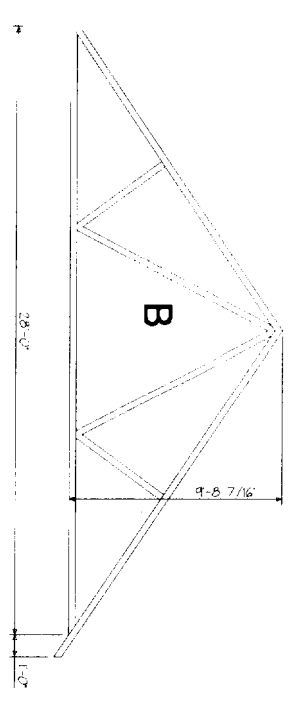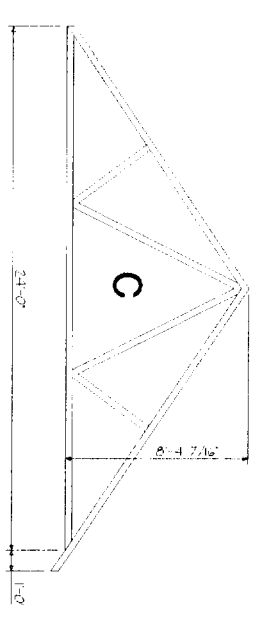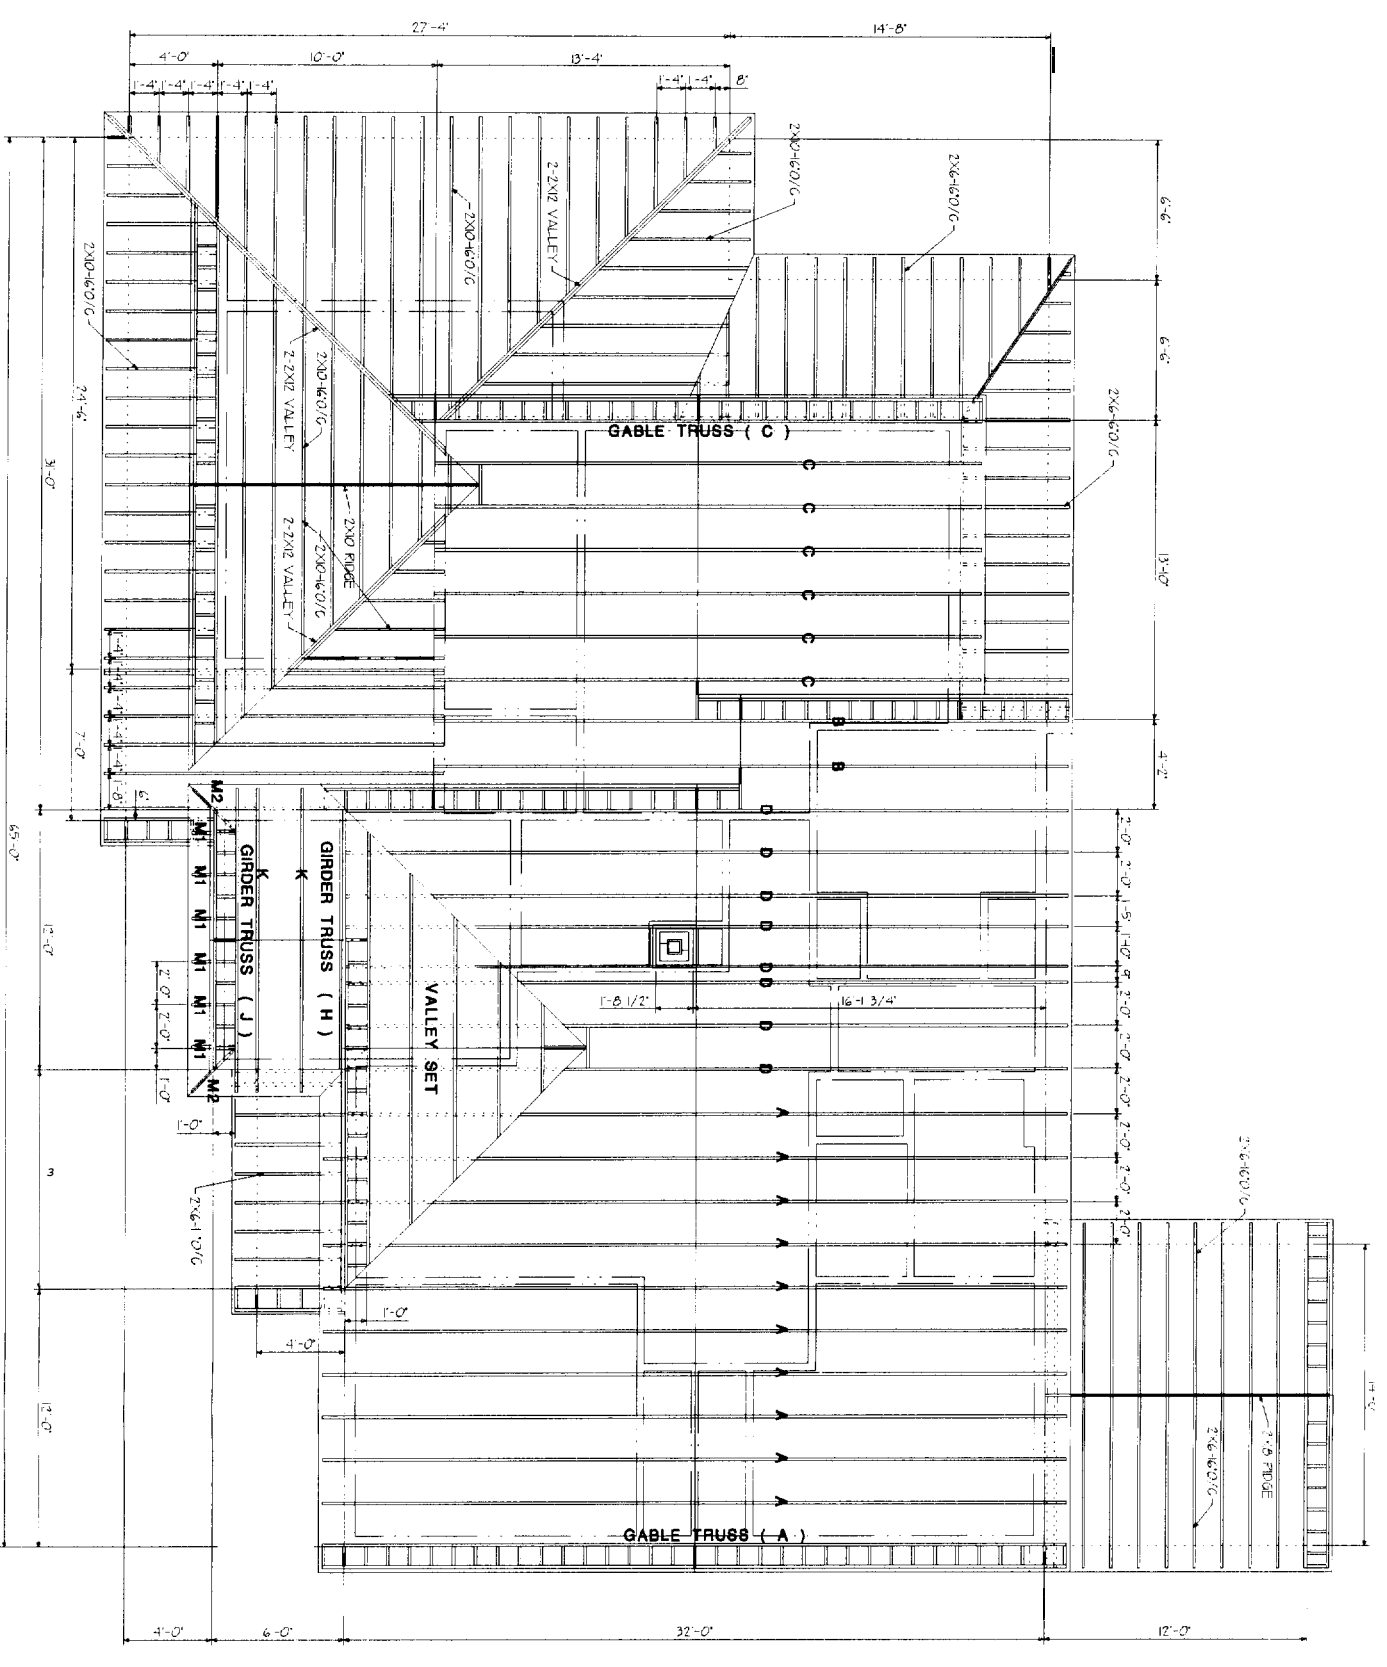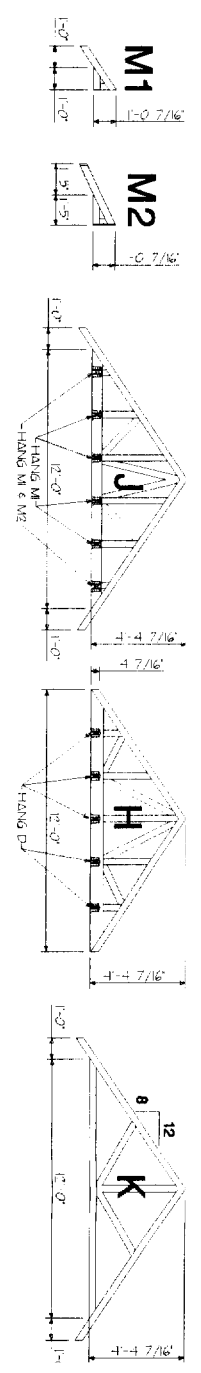


ROOF FRAMING PLAN

DEPT. OF BUILDING INSPECTION
CITY OF PORTLAND, ME
APR - 6 2005
RECEIVED

FILE NAME	MAHE RESIDENTIAL DESIGN
SCALE	1/4" = 1'-0"
DATE	8 OF 13
DRAWN BY	MIKE & BARBARA PEISNER
APPROVED	ROOF FRAMING PLAN

THIS DOCUMENT IS NOT TO BE USED FOR CONSTRUCTION AS A BASIS FOR ANY CLAIMS OR DAMAGES. THE USER SHALL BE RESPONSIBLE FOR VERIFYING THE ACCURACY OF ALL INFORMATION AND DATA PROVIDED HEREIN. THE USER SHALL BE RESPONSIBLE FOR OBTAINING ALL NECESSARY PERMITS AND APPROVALS FROM THE APPROPRIATE AGENCIES. THE USER SHALL BE RESPONSIBLE FOR OBTAINING ALL NECESSARY INFORMATION FROM THE CUSTOMER AND PROVIDING IT TO THE ARCHITECT. THE ARCHITECT SHALL NOT BE RESPONSIBLE FOR ANY CLAIMS OR DAMAGES ARISING FROM THE USE OF THIS DOCUMENT.



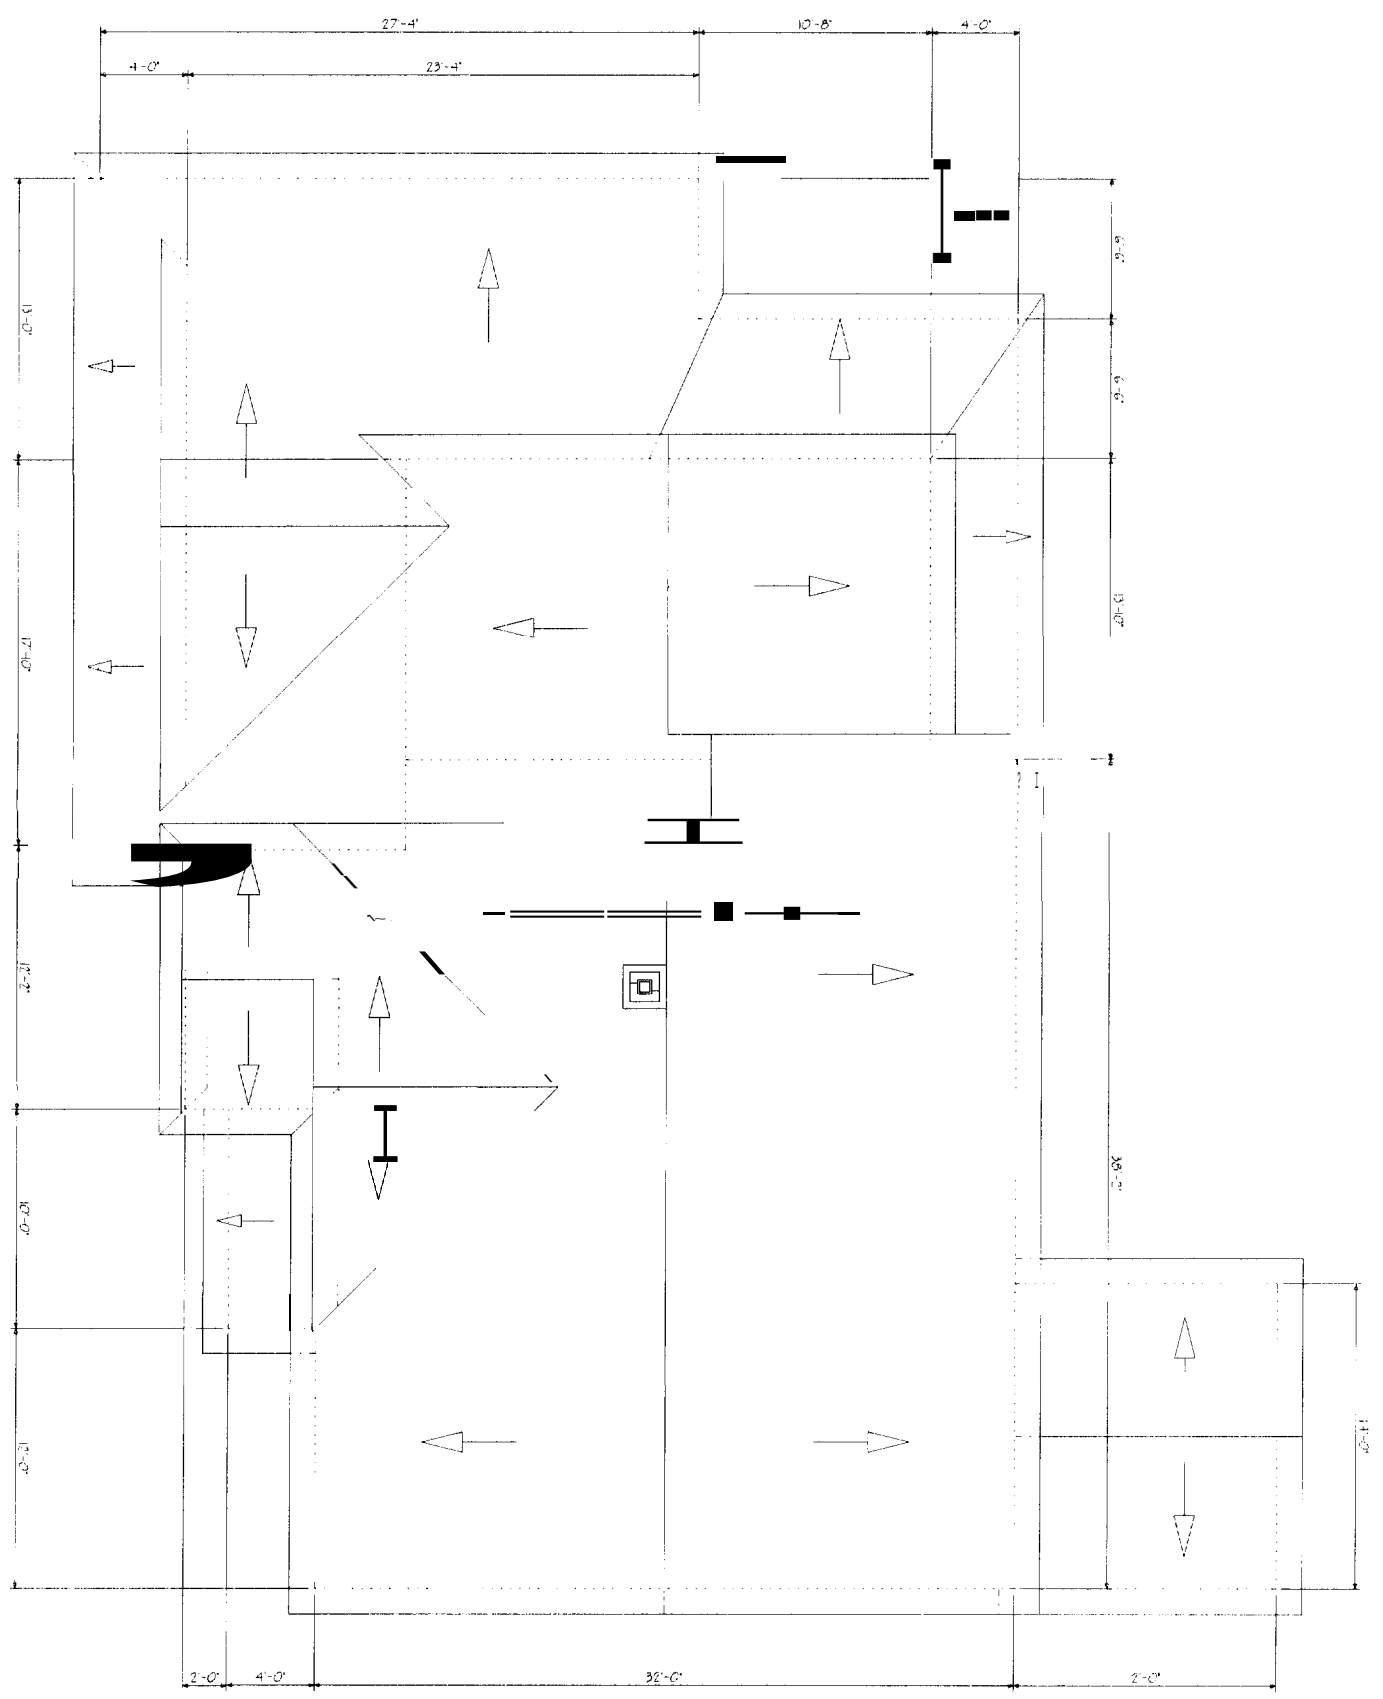


ROOF PLAN

DEPT. OF BUILDING INSPECTION
 CITY OF PORTLAND, ME
 APR - 6 2005
 RECEIVED

MAINLINE RESIDENTIAL DESIGN	LEWISTON, ME. 207-783-4527	9 OF 13	SCALE: 1/4" = 1'-0"
DESIGNER: MIKE & BARBARA PEISNER	DATE: 03/16/05		DRAWN BY: MEJ
DESCRIPTION: ROOF PLAN	APPROVED:		

THIS IS A PRELIMINARY DRAWING. IT IS NOT TO BE USED FOR CONSTRUCTION. THE DESIGNER ASSUMES NO LIABILITY FOR ANY DAMAGE OR INJURY RESULTING FROM THE USE OF THIS DRAWING. THE USER OF THIS DRAWING SHOULD CONSULT WITH THE DESIGNER BEFORE ANY CONSTRUCTION BEGINS. THE DESIGNER'S RESPONSIBILITY IS LIMITED TO THE DESIGN OF THE STRUCTURE SHOWN ON THIS DRAWING. THE USER OF THIS DRAWING SHOULD CONSULT WITH THE DESIGNER BEFORE ANY CONSTRUCTION BEGINS. THE DESIGNER'S RESPONSIBILITY IS LIMITED TO THE DESIGN OF THE STRUCTURE SHOWN ON THIS DRAWING.

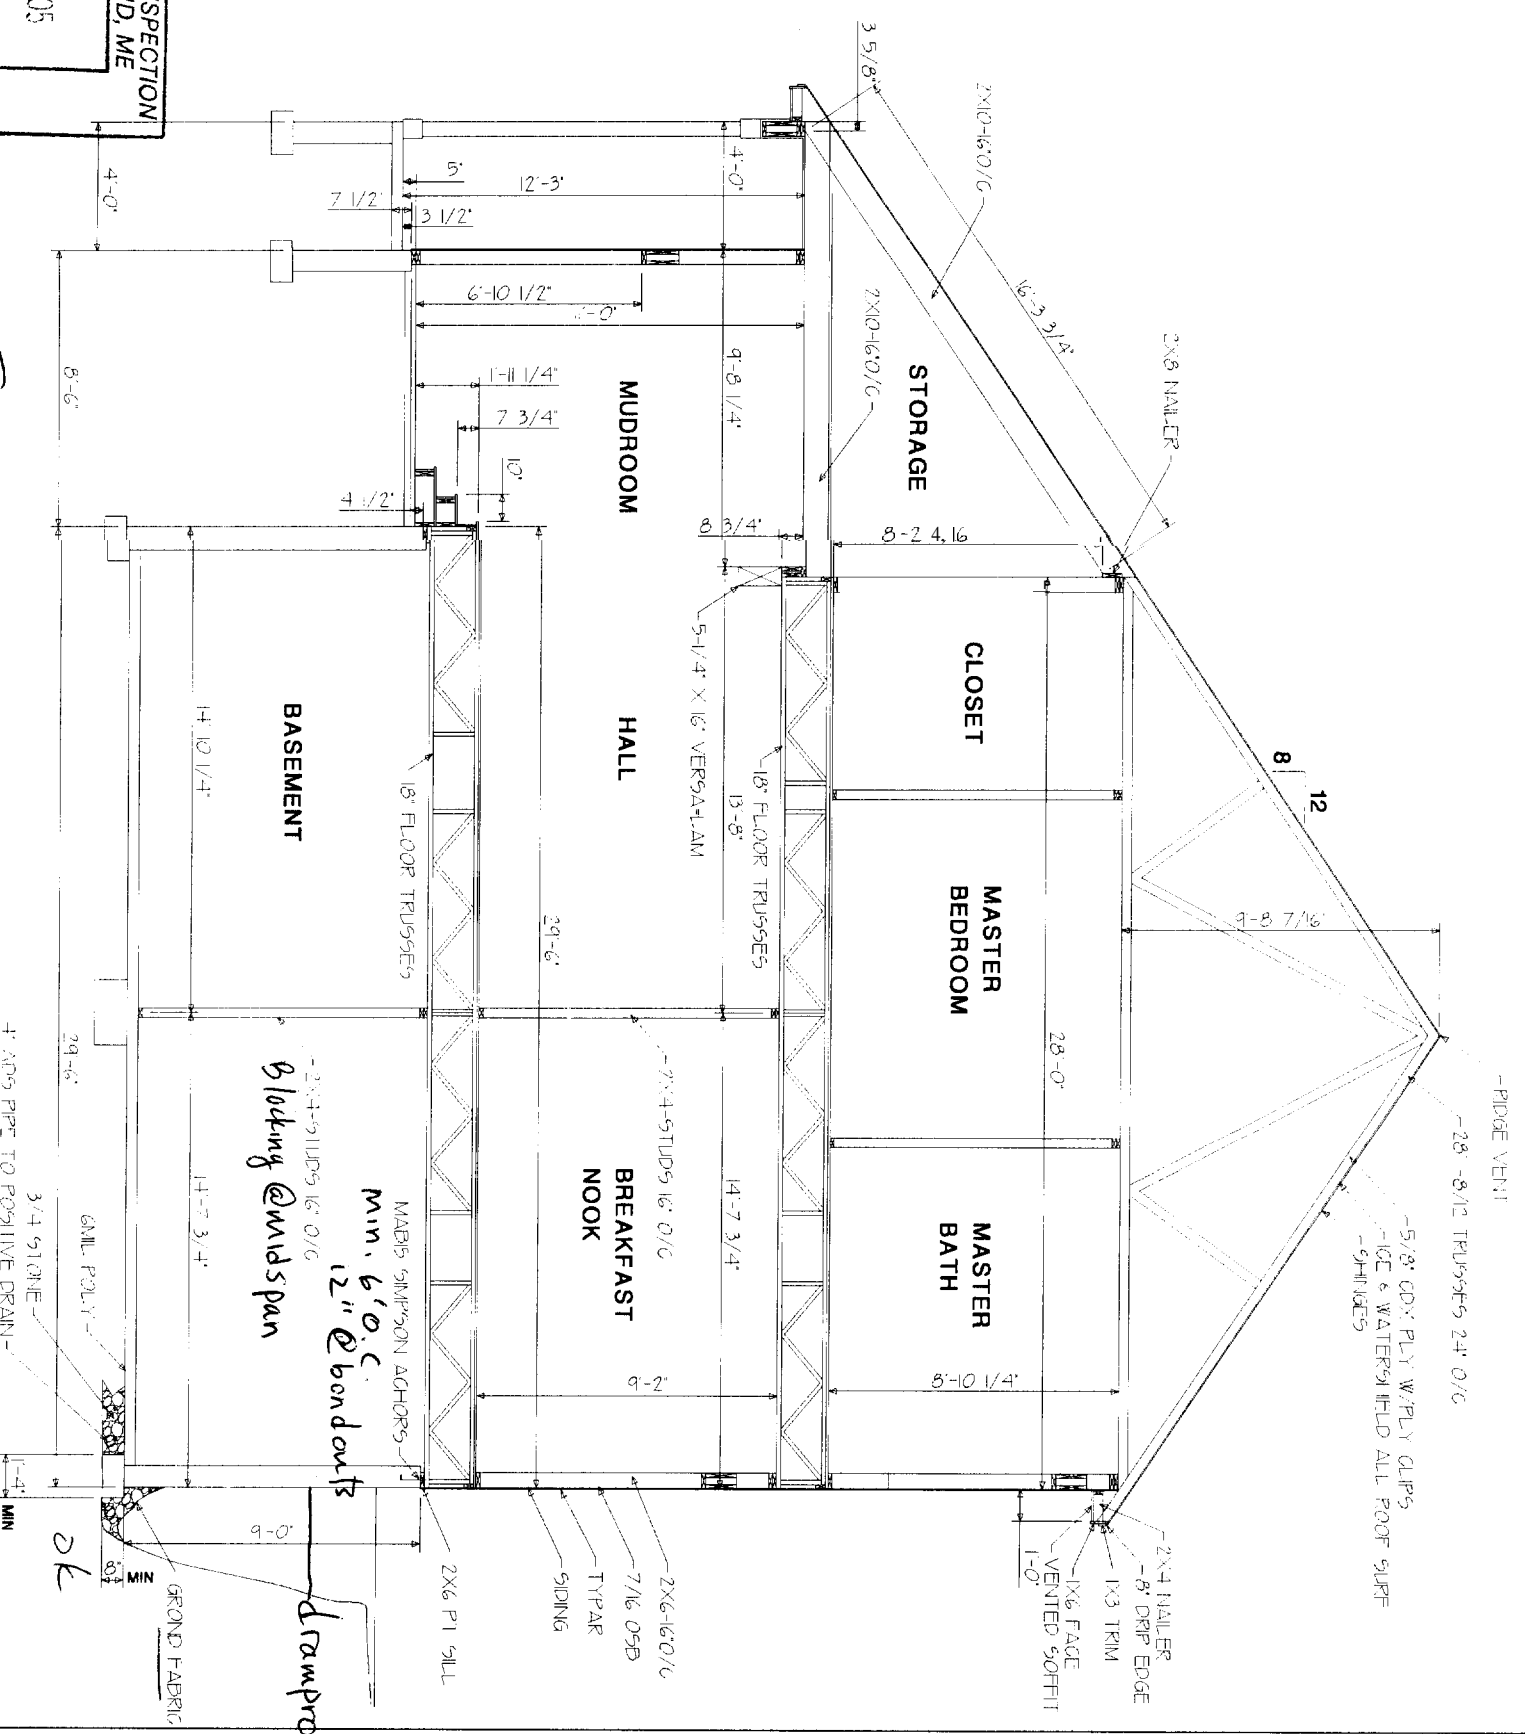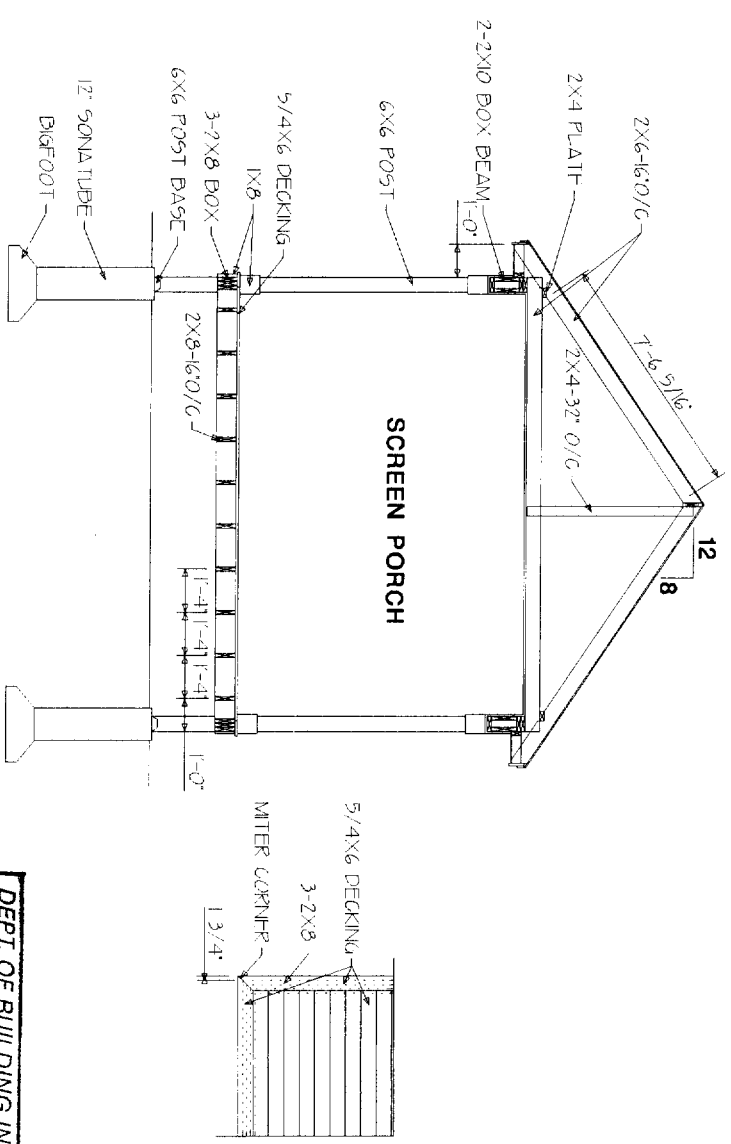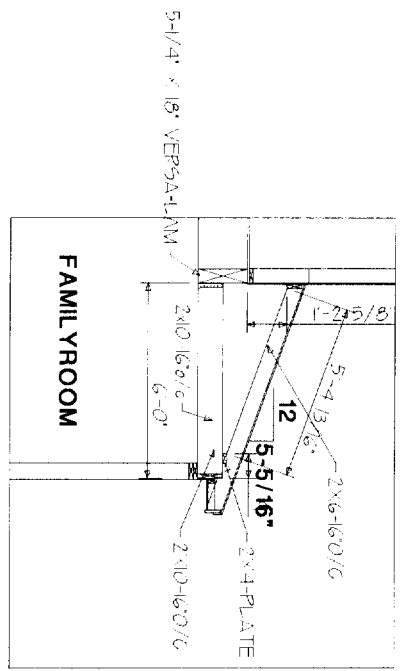

DEPT. OF BUILDING INSPECTION
CITY OF PORTLAND, ME
APR - 6 2005
RECEIVED


Exemptions per IRC-2003

*min. 6' O.C.
12\"/>*

Drainproof

MAIN RESIDENTIAL DESIGN	FILE NAME
LEWISTON, ME. 207-783-1527	10 OF 13
JOB MIKE & BARBARA PEISNER	SCALE 3/4\"/>
DRAWN BY/REV	DATE
SECTION 1	APPROVED



THIS DRAWING UNDER CONTRACT IS TO BE USED ONLY AS A SERVICE OF THE ARCHITECT. THE ARCHITECT'S LIABILITY IS LIMITED TO THE PROFESSIONAL DESIGN SERVICES PROVIDED. THE ARCHITECT DOES NOT WARRANT OR GUARANTEE THE ACCURACY OF ANY INFORMATION PROVIDED BY THE CLIENT. THE ARCHITECT SHALL NOT BE RESPONSIBLE FOR ANY CONSTRUCTION DEFECTS OR OMISSIONS. THE ARCHITECT SHALL NOT BE RESPONSIBLE FOR ANY DELAYS OR INTERUPTIONS IN THE CONSTRUCTION OF THE PROJECT. THE ARCHITECT SHALL NOT BE RESPONSIBLE FOR ANY INJURY TO PERSONS OR PROPERTY. THE ARCHITECT SHALL NOT BE RESPONSIBLE FOR ANY COSTS INCURRED BY THE CLIENT. THE ARCHITECT SHALL NOT BE RESPONSIBLE FOR ANY DAMAGES OF ANY KIND. THE ARCHITECT SHALL NOT BE RESPONSIBLE FOR ANY OTHER MATTERS. THE ARCHITECT SHALL NOT BE RESPONSIBLE FOR ANY OTHER MATTERS.

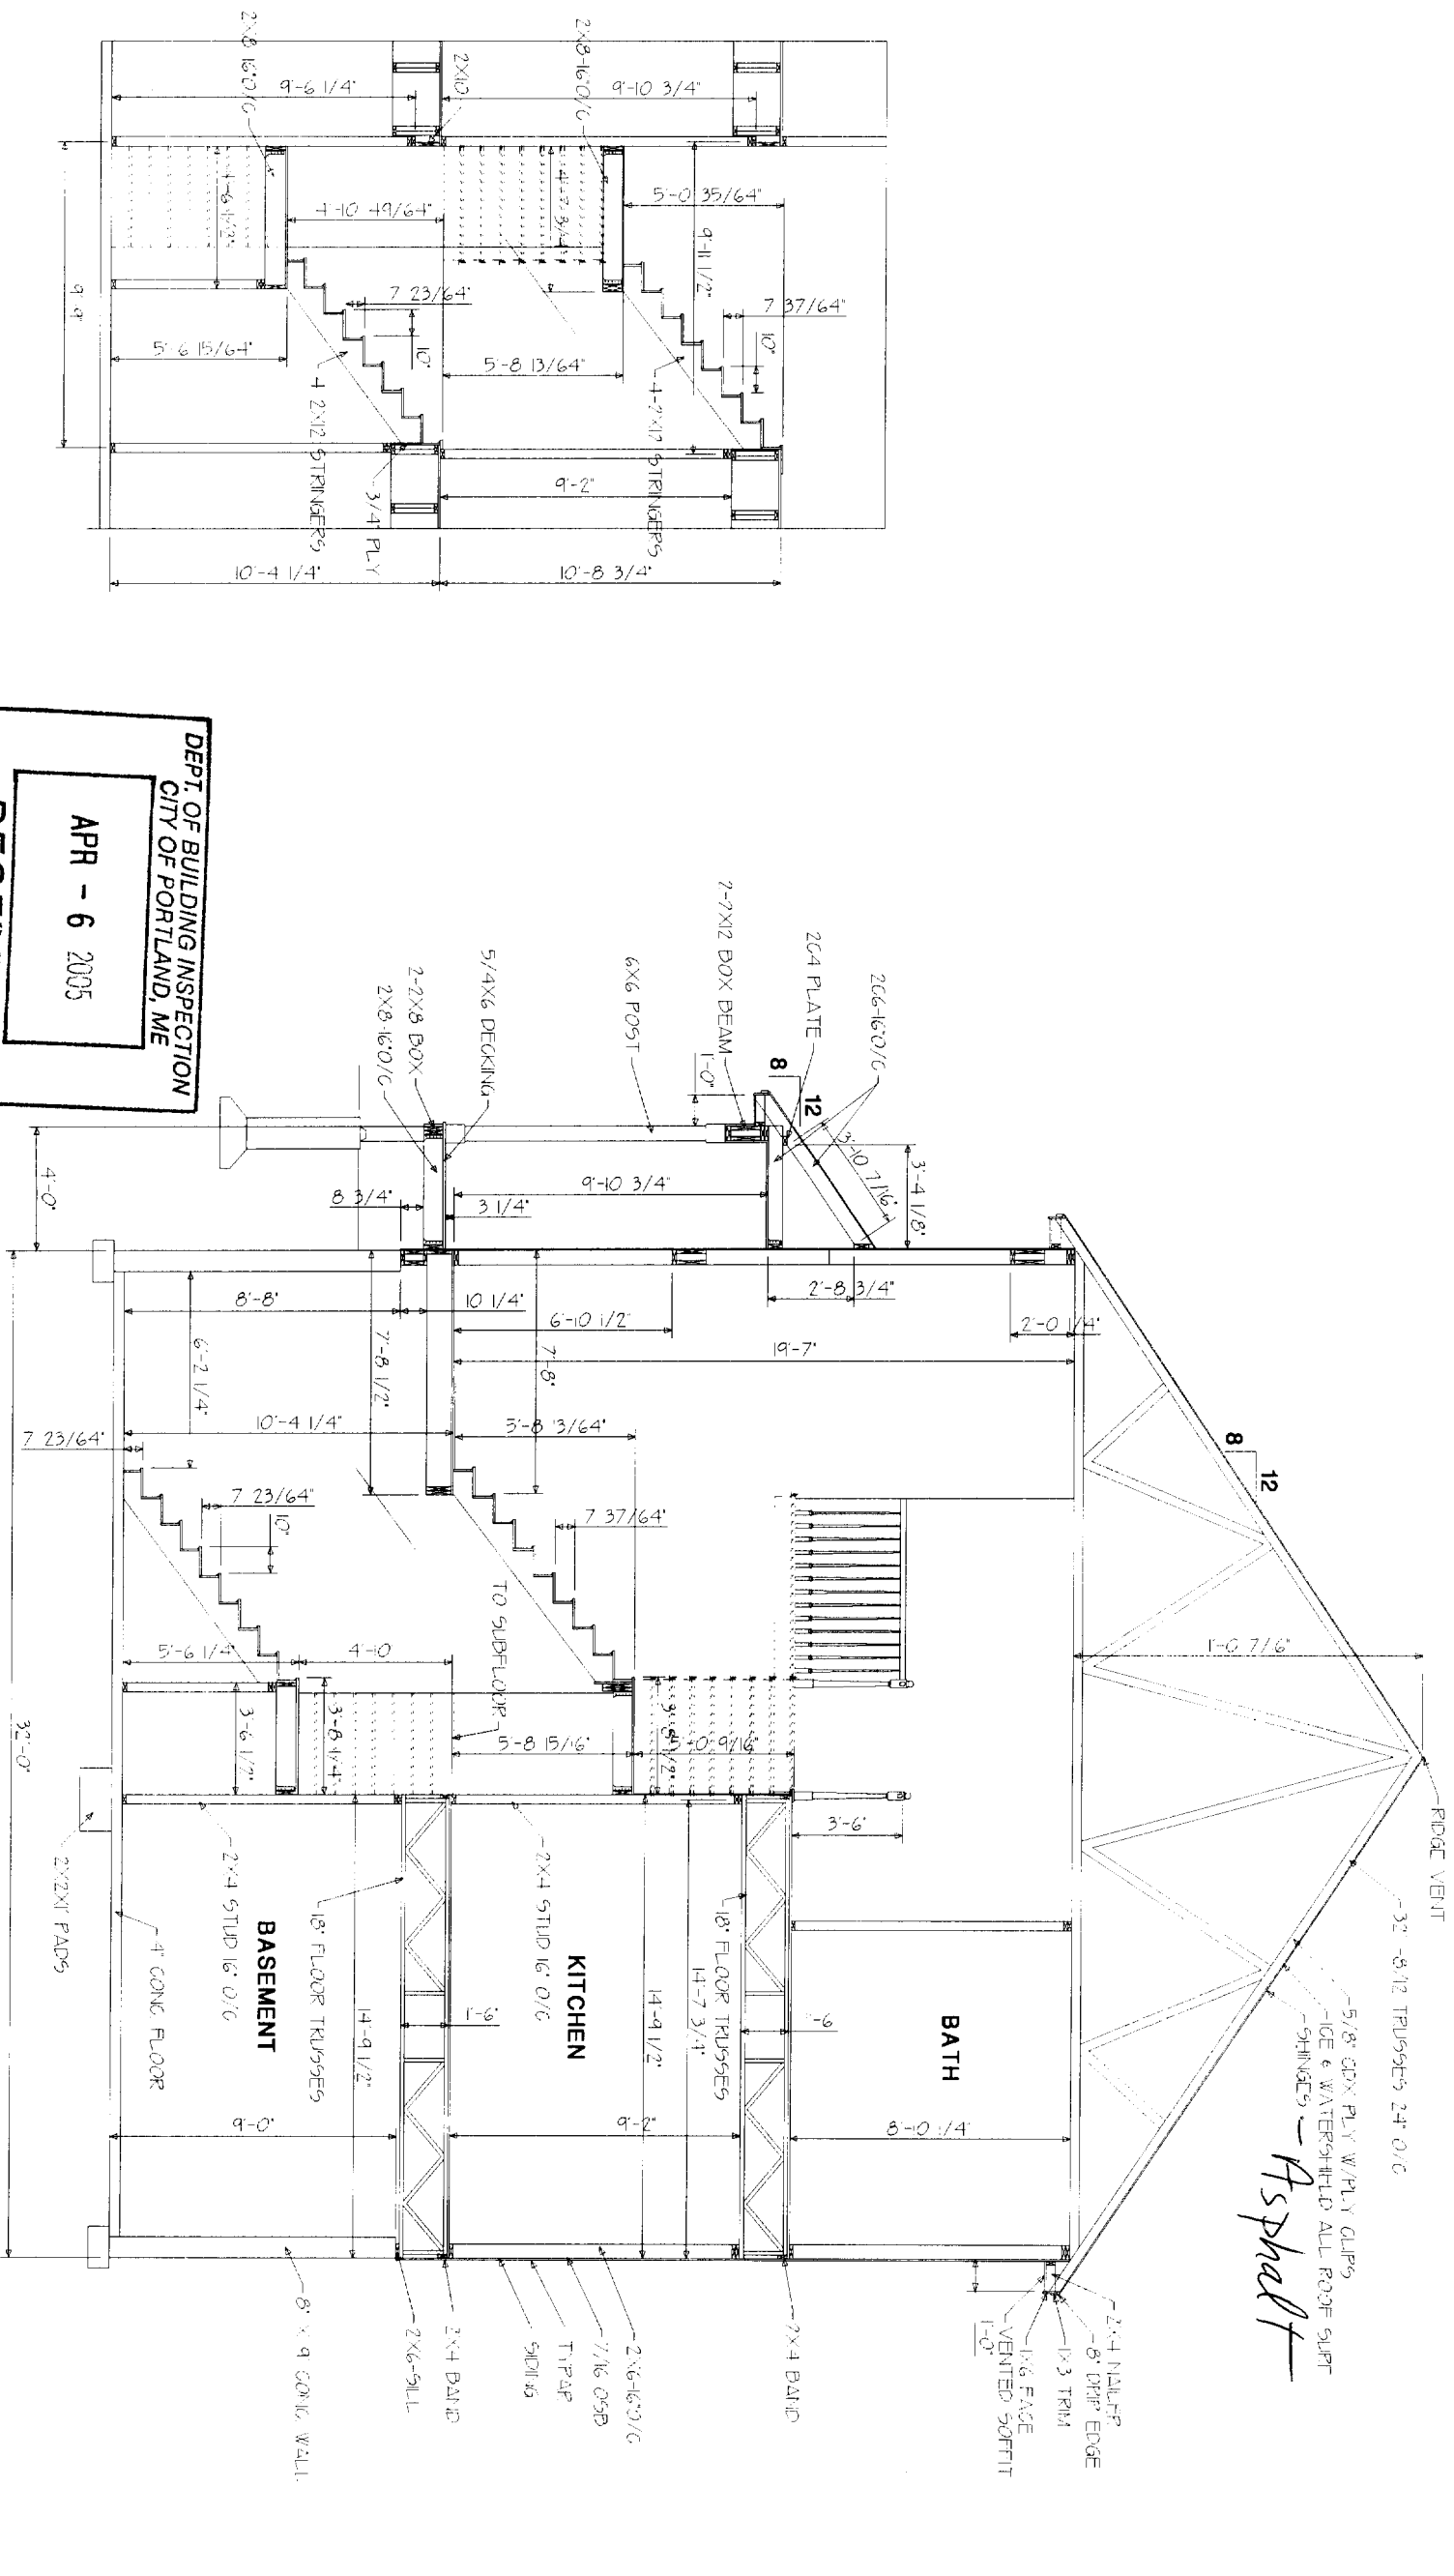

DEPT. OF BUILDING INSPECTION
CITY OF PORTLAND, ME
APR - 6 2005
RECEIVED


MAIN RESIDENTIAL DESIGN	DATE
LEWISTON, ME. 207-83-4521	11 OF 13
JOB MIKE & BARBARA PEISNER	SCALE 3/4" = 1'-0"
	DATE 08/09/05
	DRAWN BY: J

THIS DOCUMENT IS PROVIDED TO YOU FOR INFORMATION ONLY. IT IS NOT TO BE USED AS A BASIS FOR ANY OTHER DESIGN OR CONSTRUCTION. THE DESIGNER MAKES NO WARRANTY, REPRESENTATION OR OPINION AS TO THE ACCURACY, COMPLETENESS OR SUITABILITY OF THE INFORMATION CONTAINED HEREIN. THE USER SHALL BE RESPONSIBLE FOR OBTAINING ALL NECESSARY PERMITS AND FOR VERIFYING THE ACCURACY OF ALL INFORMATION. THE DESIGNER SHALL NOT BE RESPONSIBLE FOR ANY DAMAGE, LOSS OR INJURY RESULTING FROM THE USE OF THIS DOCUMENT.

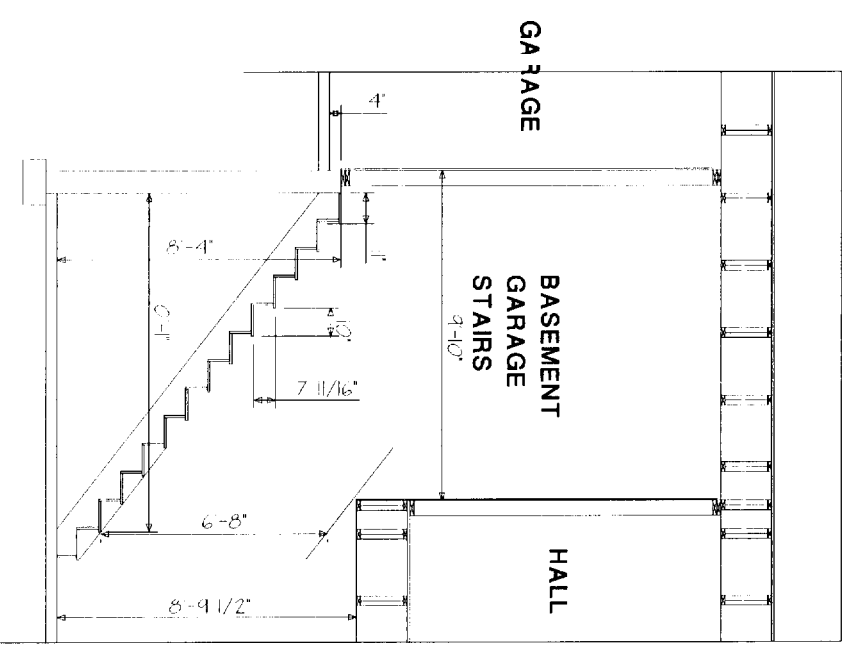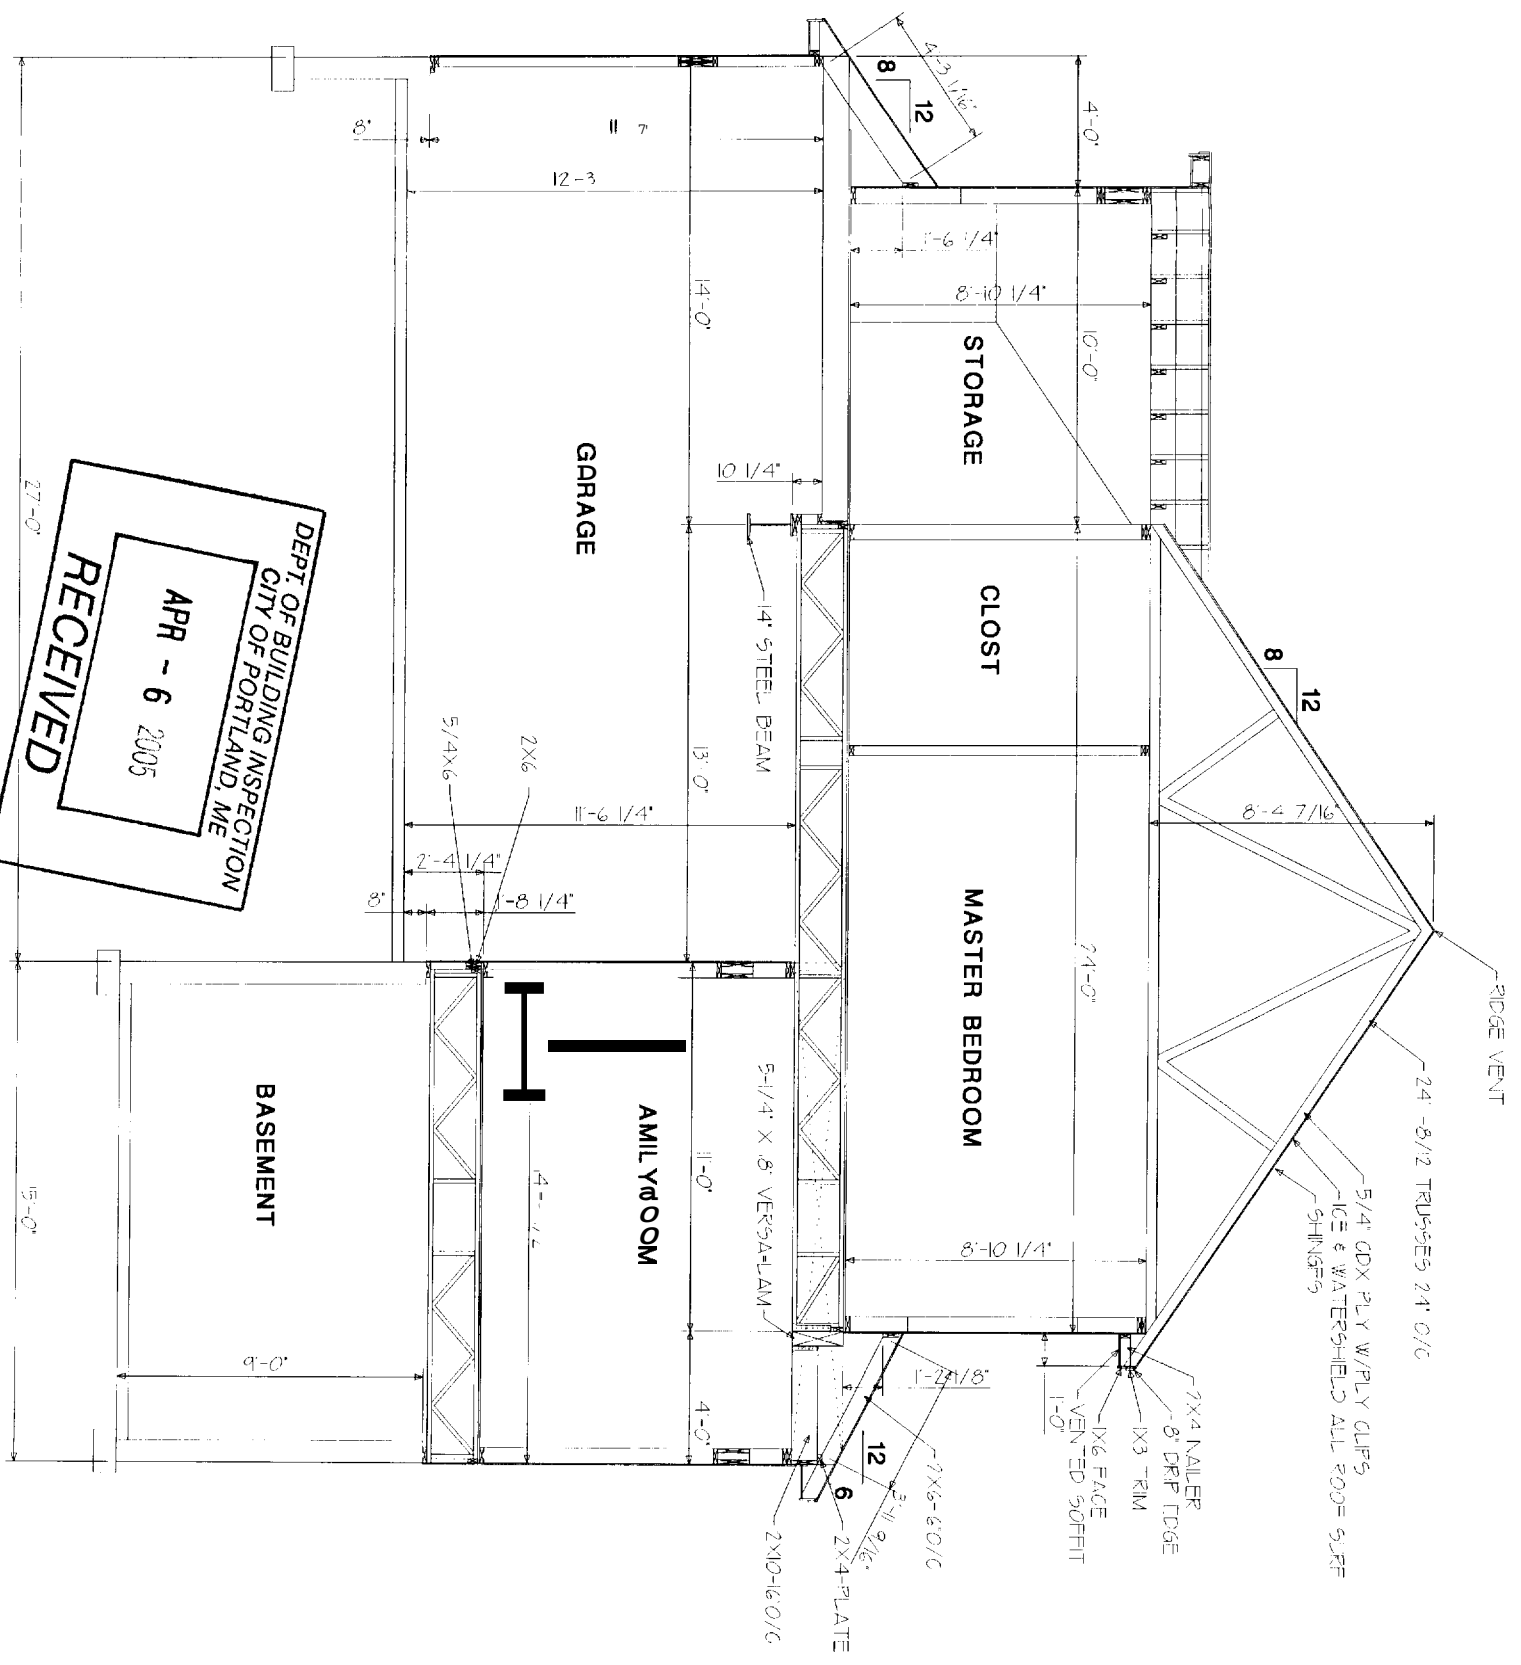

YANE RESIDENTIAL DESIGN	FILE NAME
LEWISTON, ME 207-783-4327	12 OF 1
SCALE 3/8" = 1'-0"	DATE
DESIGNER: MIKE & BARBARA PEISNER	PROJECT DIVISION

THIS DRAWING IS THE PROPERTY OF THE ARCHITECT AND SHOULD NOT BE REPRODUCED OR TRANSMITTED IN ANY FORM OR BY ANY MEANS, ELECTRONIC OR MECHANICAL, INCLUDING PHOTOCOPYING, RECORDING, OR BY ANY INFORMATION STORAGE AND RETRIEVAL SYSTEM, WITHOUT THE WRITTEN PERMISSION OF THE ARCHITECT. THE ARCHITECT'S LIABILITY IS LIMITED TO THE DESIGN AND CONSTRUCTION OF THE PROJECT AND DOES NOT INCLUDE THE SOURCE OF MATERIALS OR THE PERFORMANCE OF THE CONTRACTOR. THE ARCHITECT'S LIABILITY IS LIMITED TO THE DESIGN AND CONSTRUCTION OF THE PROJECT AND DOES NOT INCLUDE THE SOURCE OF MATERIALS OR THE PERFORMANCE OF THE CONTRACTOR.

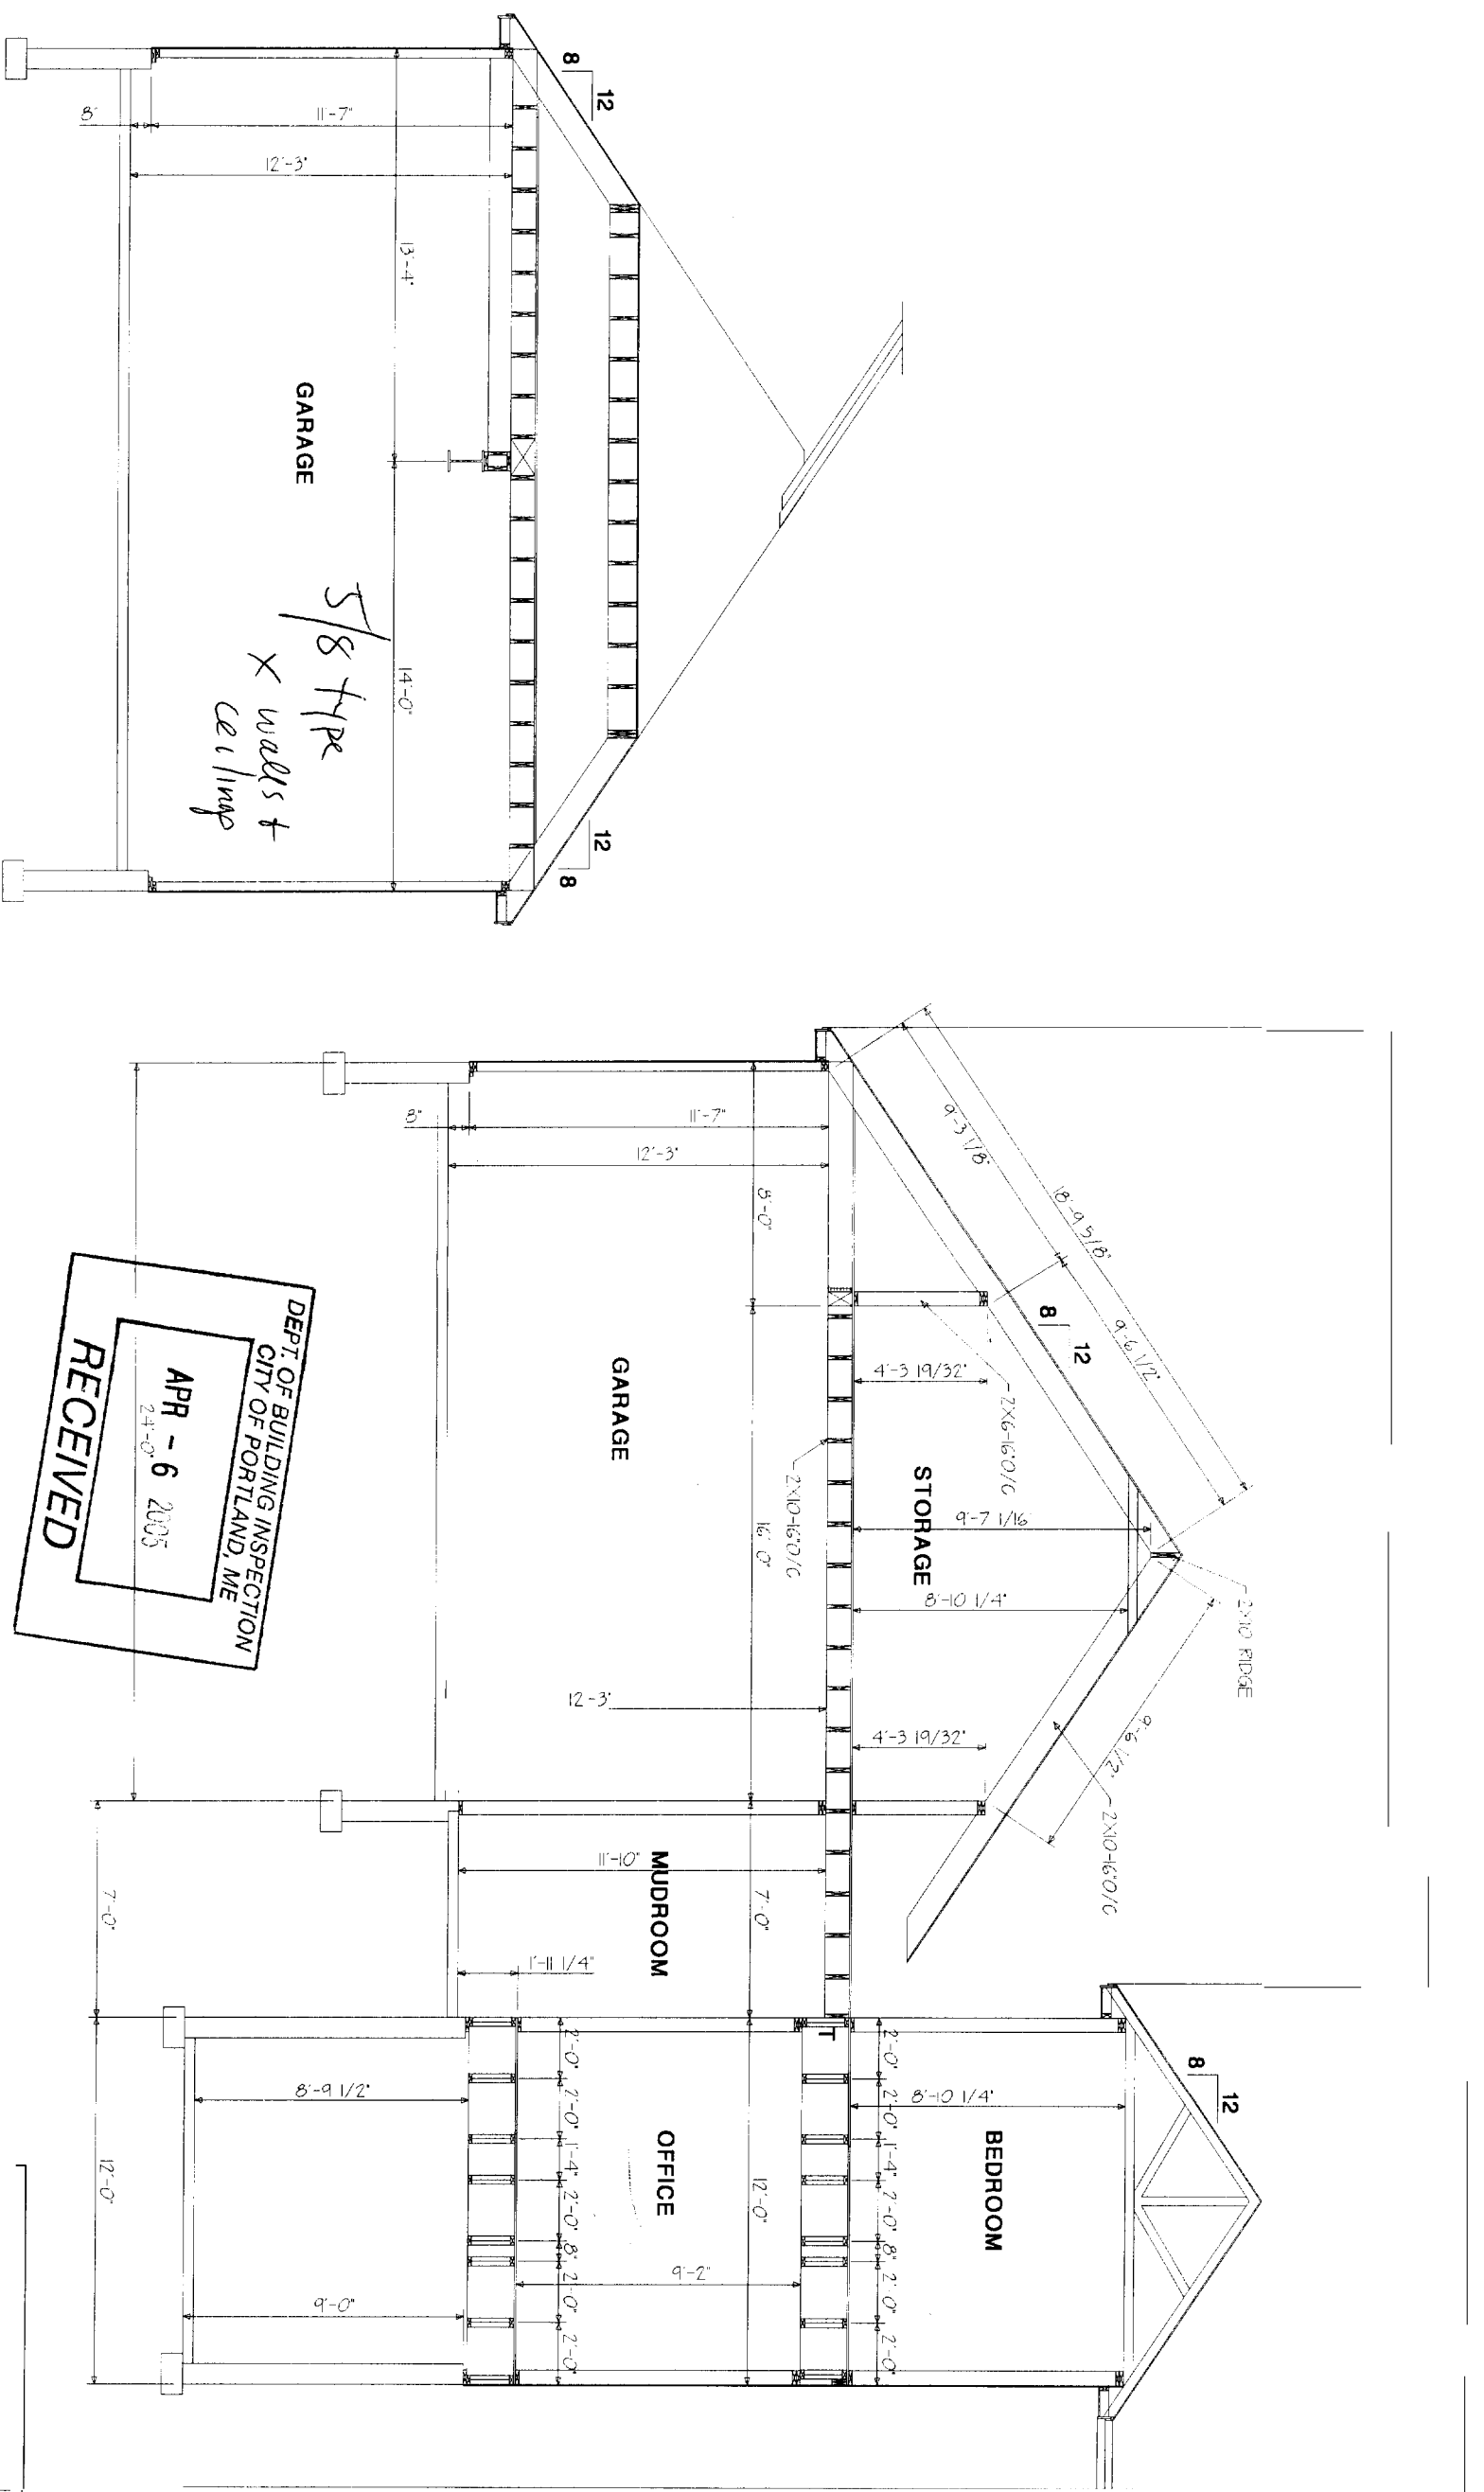

5/8 type
X walls +
ceiling

DEPT. OF BUILDING INSPECTION
CITY OF PORTLAND, ME
APR - 6 2005
24-0'

FILE NAME	1
LEWISTON, ME. 207-783-4327	13 OF 13
SCALE 3/4" = 1'-0"	
DATE 03/18/05	
DRAWN BY: PEJ	
JOB: MIKE & BARBARA PEISNER	