

General Notes

1) ALL DRAWINGS ARE DRAWN TO THE CUSTOMERS SPECIFICATION AND TO COMMON BUILDING PRACTICES. NONE OF THE EMPLOYEES OF MAINE DRAFTING SERVICES ARE ARCHITECTS OR ENGINEERS. THEREFORE, ALL DIMENSIONS SHOULD BE VERIFIED BEFORE CONSTRUCTION STARTS. IF DIMENSIONS AND DRAWINGS ARE NOT VERIFIED BEFORE CONSTRUCTIONS STARTS, MAINE DRAFTING SERVICES WILL BE HELD HARMLESS. ANY CHANGES TO THESE DRAWINGS BY THE CLIENT OR CONTRACTOR WITHOUT THE PERMISSION OF MAINE DRAFTING SERVICES WILL LEAVE MAINE DRAFTING SERVICES HARMLESS OF ERRORS.


2)

No.	Revision/Issue	Date


**MAINE DRAFTING SERVICES**  
 288 GREELY ROAD  
 CUMBERLAND CENTER, MAINE 04071

Customer Name: 060824  
**STEVIE SMITH**  
 PORTLAND, MAINE

Drawing No.: 04MDS002	Sheet: 1 OF 6
Drawing Title: FRONT/LEFT ELEVATIONS	Date: 06/25/04
Scale: 1/4" = 1'-0"	

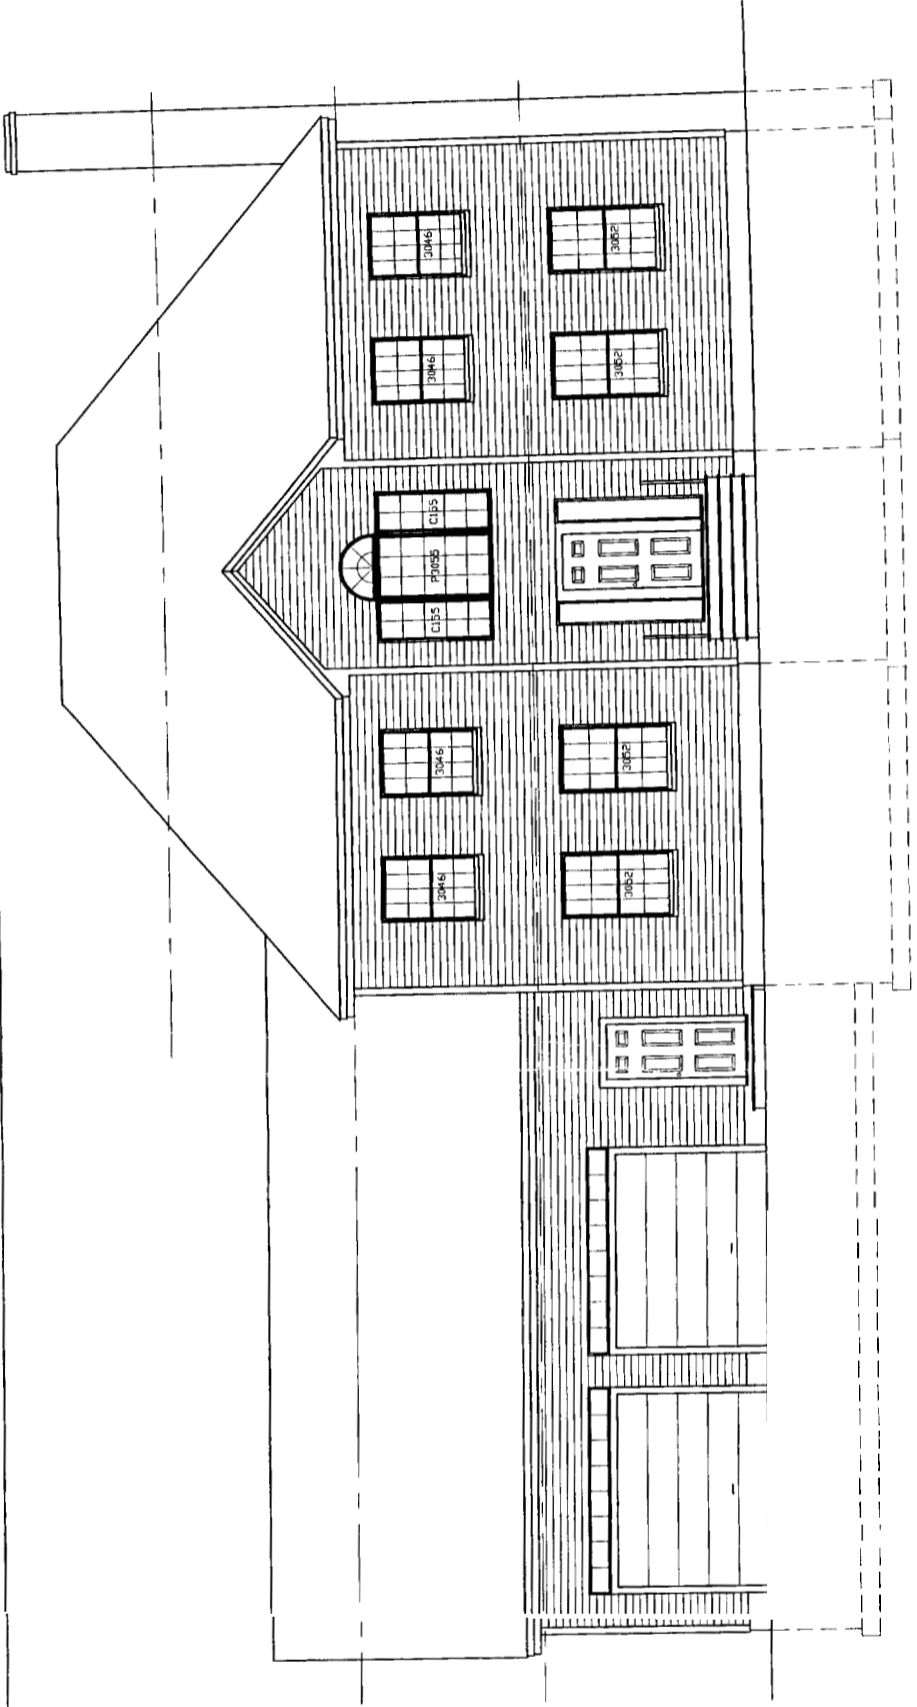

FRONT ELEVATION  
 1/4" = 1'-0"

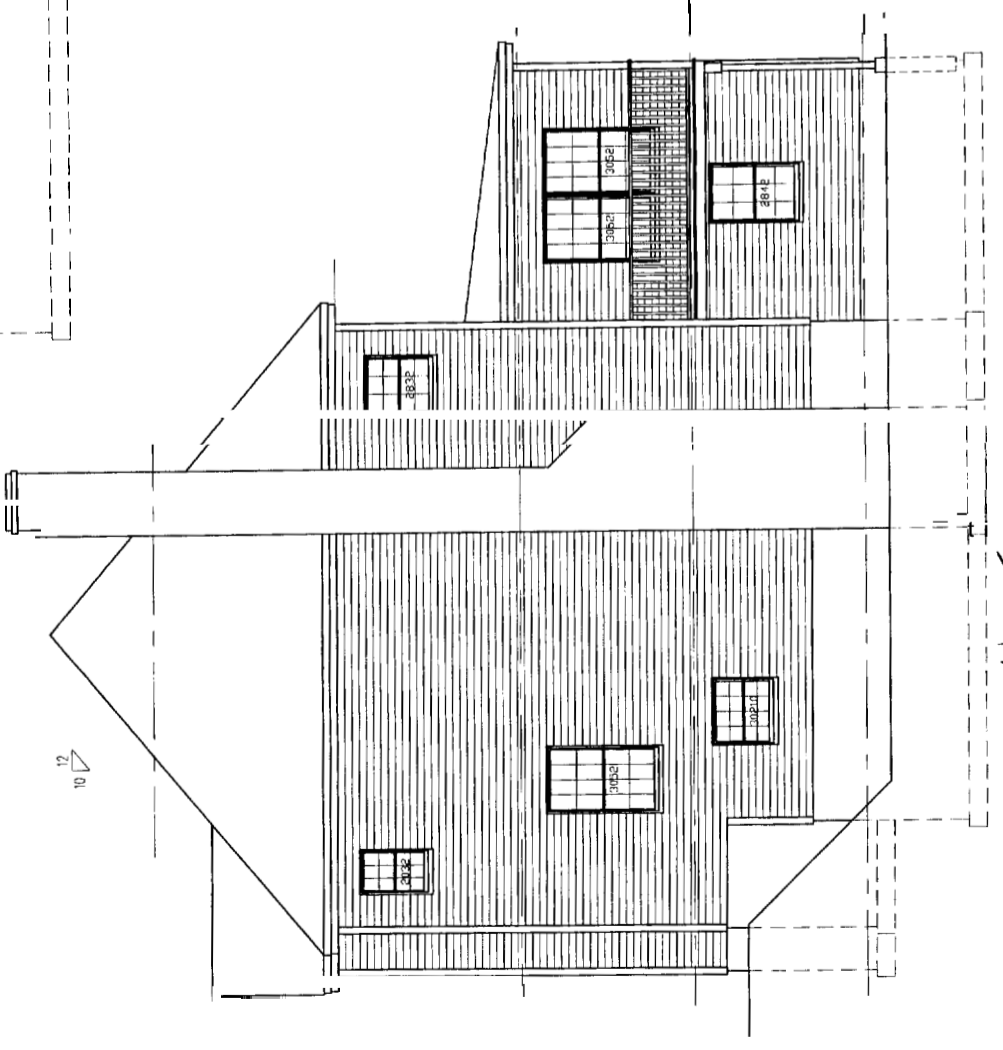

Right LEFT SIDE ELEVATION  
 1/4" = 1'-0"



General Notes

1.) ALL DRAWINGS ARE DRAWN TO THE CUSTOMERS SPECIFICATION AND TO COMMON BUILDING PRACTICES. NONE OF THE EMPLOYEES OF MAINE DRAFTING SERVICES ARE ARCHITECTS OR ENGINEERS. THEREFORE ALL DIMENSIONS SHOULD BE VERIFIED BEFORE CONSTRUCTION STARTS. IF DIMENSIONS AND DRAWING ARE NOT VERIFIED BEFORE CONSTRUCTION STARTS, MAINE DRAFTING SERVICES WILL BE HELD HARMLESS. ANY CHANGES TO THESE DRAWINGS BY THE CLIENT OR CONTRACTOR WITHOUT THE PERMISSION OF MAINE DRAFTING SERVICES WILL LEAVE MAINE DRAFTING SERVICES HARMLESS OF ERRORS.


2.)

No.	Revision/Issue	Date

**MAINE DRAFTING SERVICES**  
 288 GREELY ROAD  
 CUMBERLAND CENTER, MAINE 04022

Customer Name: Address  
**STEVE SMITH**  
 PORTLAND, MAINE

Drawing No.: 04MDS002	Sheet: 2 OF 6
Drawing Title: REAR/RIGHT ELEVATIONS	Date: 06/25/04
Scale: 1/4" = 1'-0"	

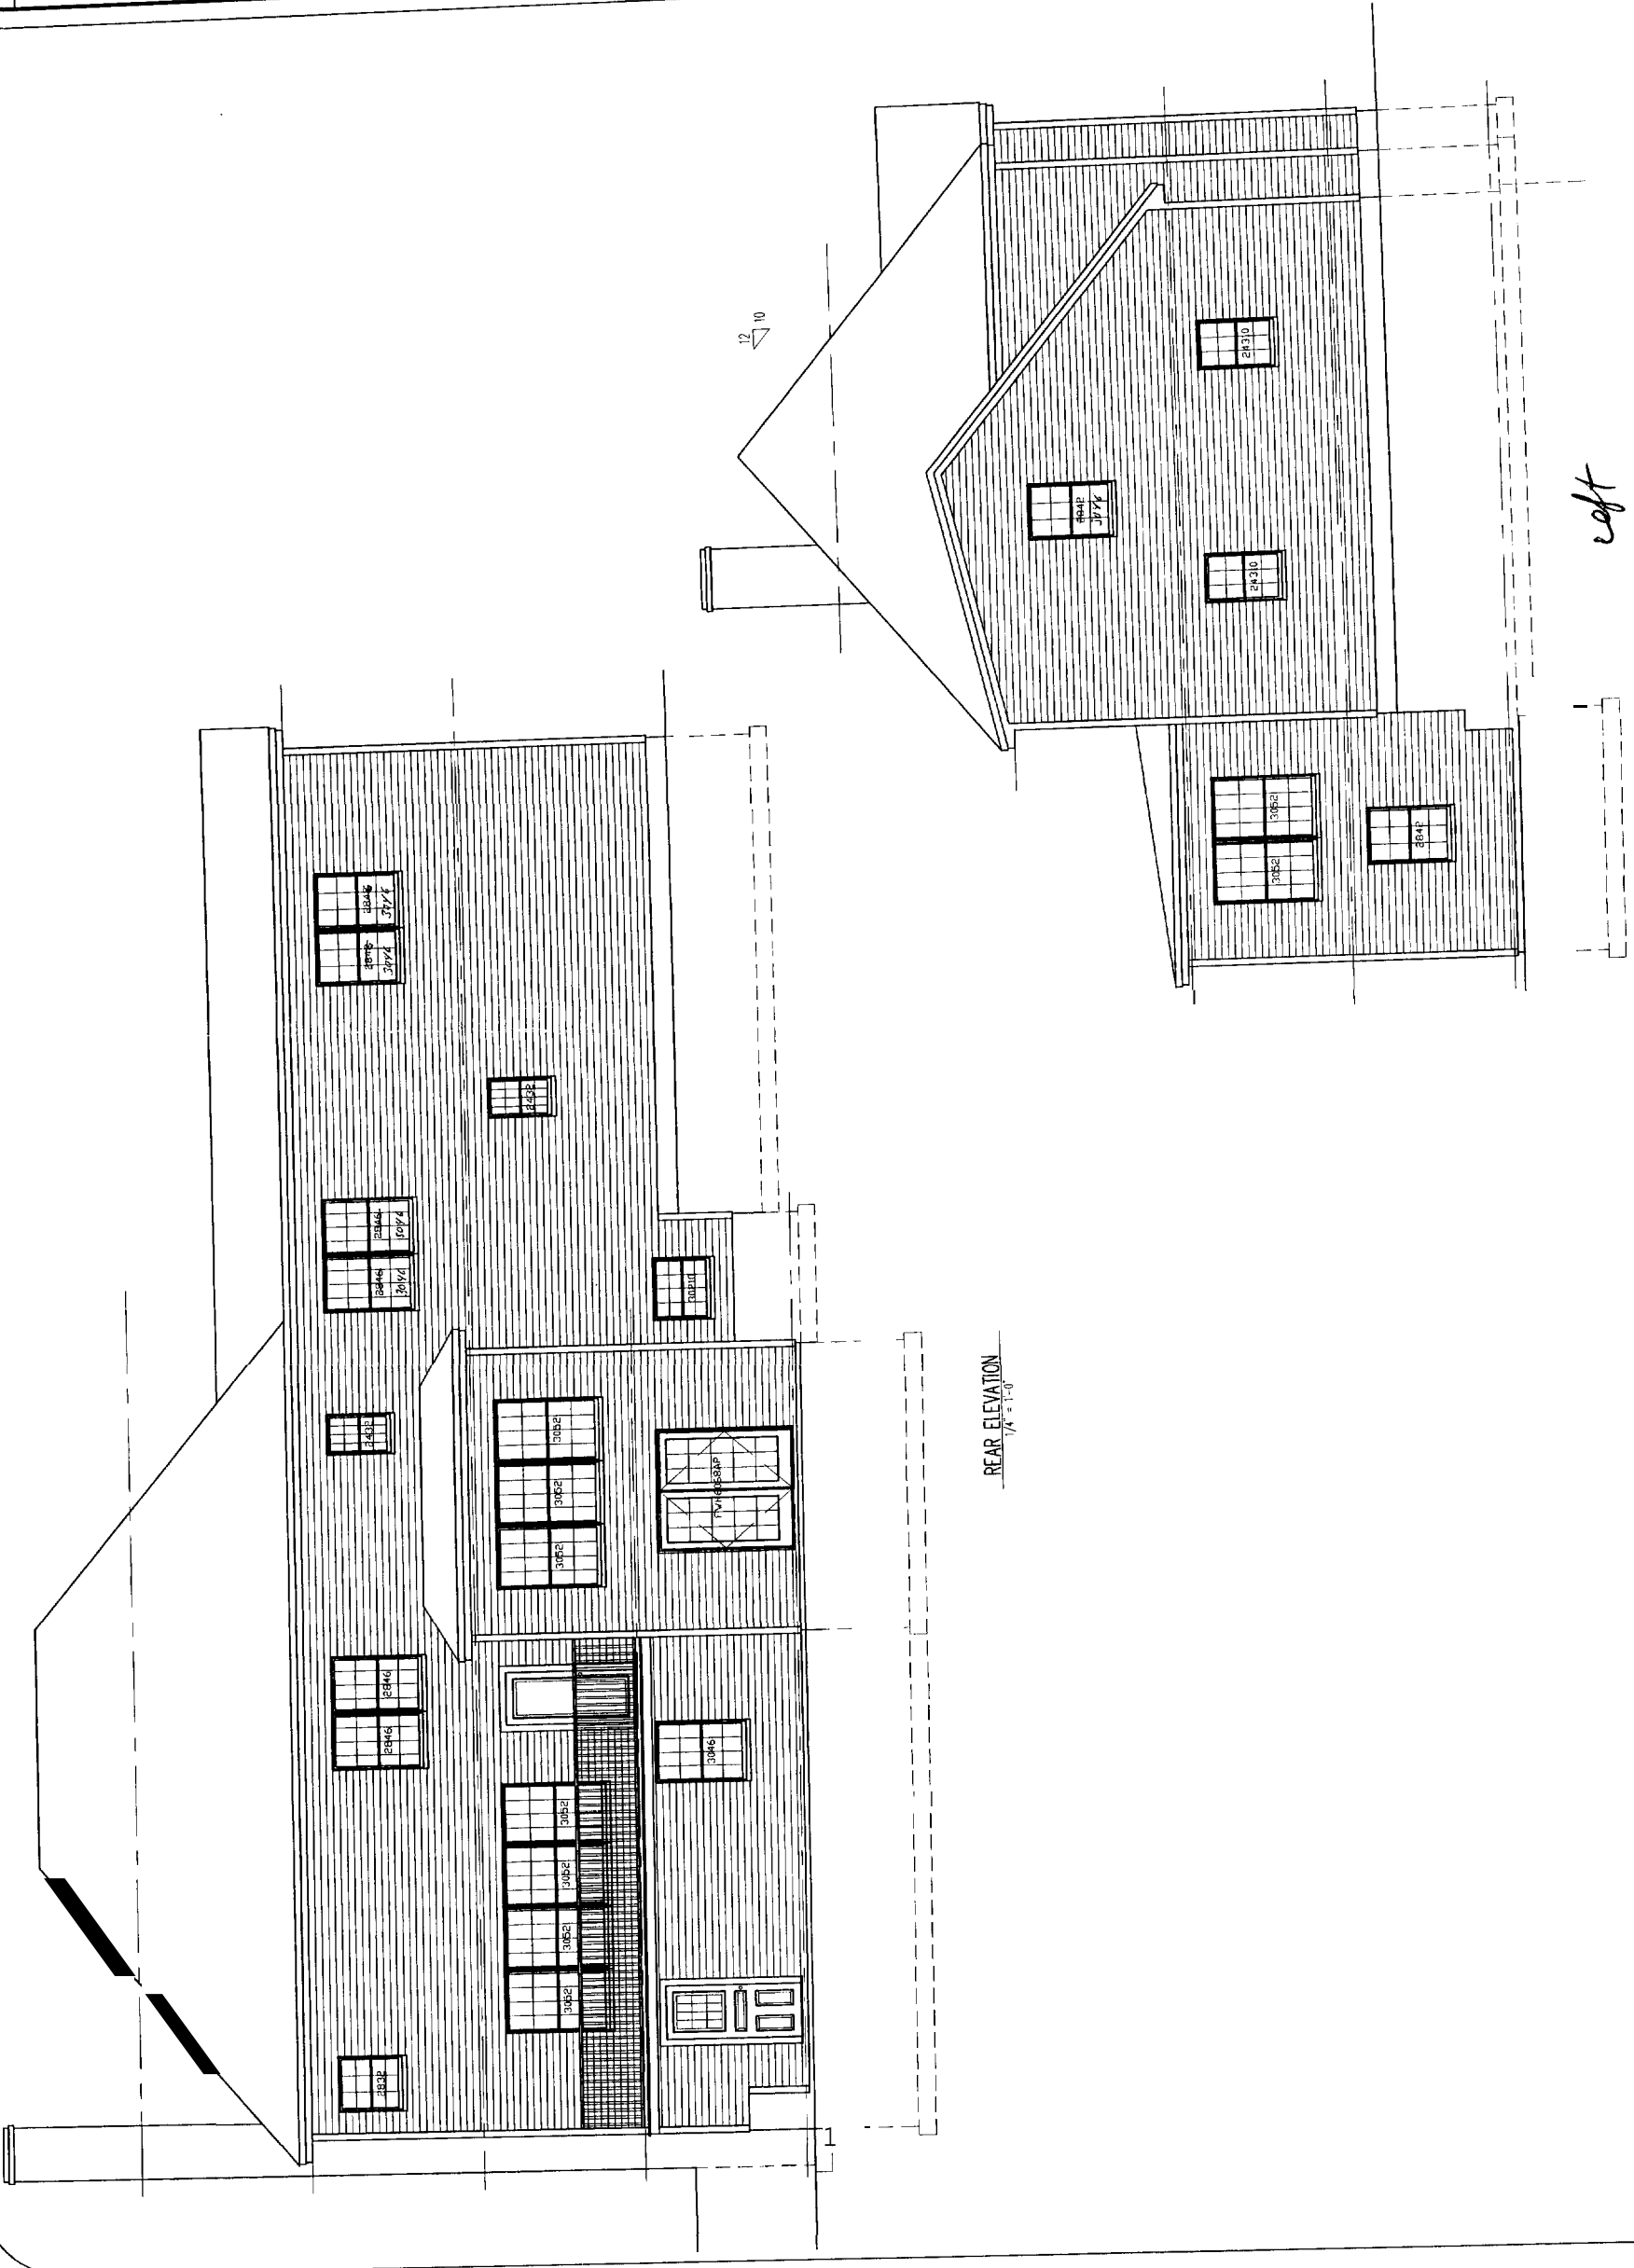

REAR ELEVATION  
 1/4" = 1'-0"

RIGHT-SIDE ELEVATION  
 1/4" = 1'-0"  
*left*

General Notes

1.) ALL DRAWINGS ARE DRAWN TO THE CUSTOMERS SPECIFICATION AND TO COMMON BUILDING PRACTICES. NONE OF THE EMPLOYEES OF MAINE DRAFTING SERVICES ARE ARCHITECTS OR ENGINEERS. THEREFORE ALL DIMENSIONS SHOULD BE VERIFIED BEFORE CONSTRUCTION STARTS. IF DIMENSIONS AND DRAWINGS ARE NOT VERIFIED BEFORE CONSTRUCTION STARTS, MAINE DRAFTING SERVICES WILL BE HELD HARMLESS. ANY CHANGES TO THESE DRAWINGS BY THE CLIENT OR CONTRACTOR WITHOUT THE PERMISSION OF MAINE DRAFTING SERVICES WILL LEAVE MAINE DRAFTING SERVICES HARMLESS OF ERRORS.


2.)

No.	Revision/Issue	Date

**MAINE DRAFTING SERVICES**  
288 GREELY ROAD  
CUMBERLAND CENTER, MAINE 04021

Customer Name, Address  
**STEVE SMITH**  
PORTLAND, MAINE

Drawing No.	04M05002	Sheet	3 OF 6
Drawing Title	FOUNDATION PLAN	Date	06/25/04
Scale	1/4" = 1'-0"		

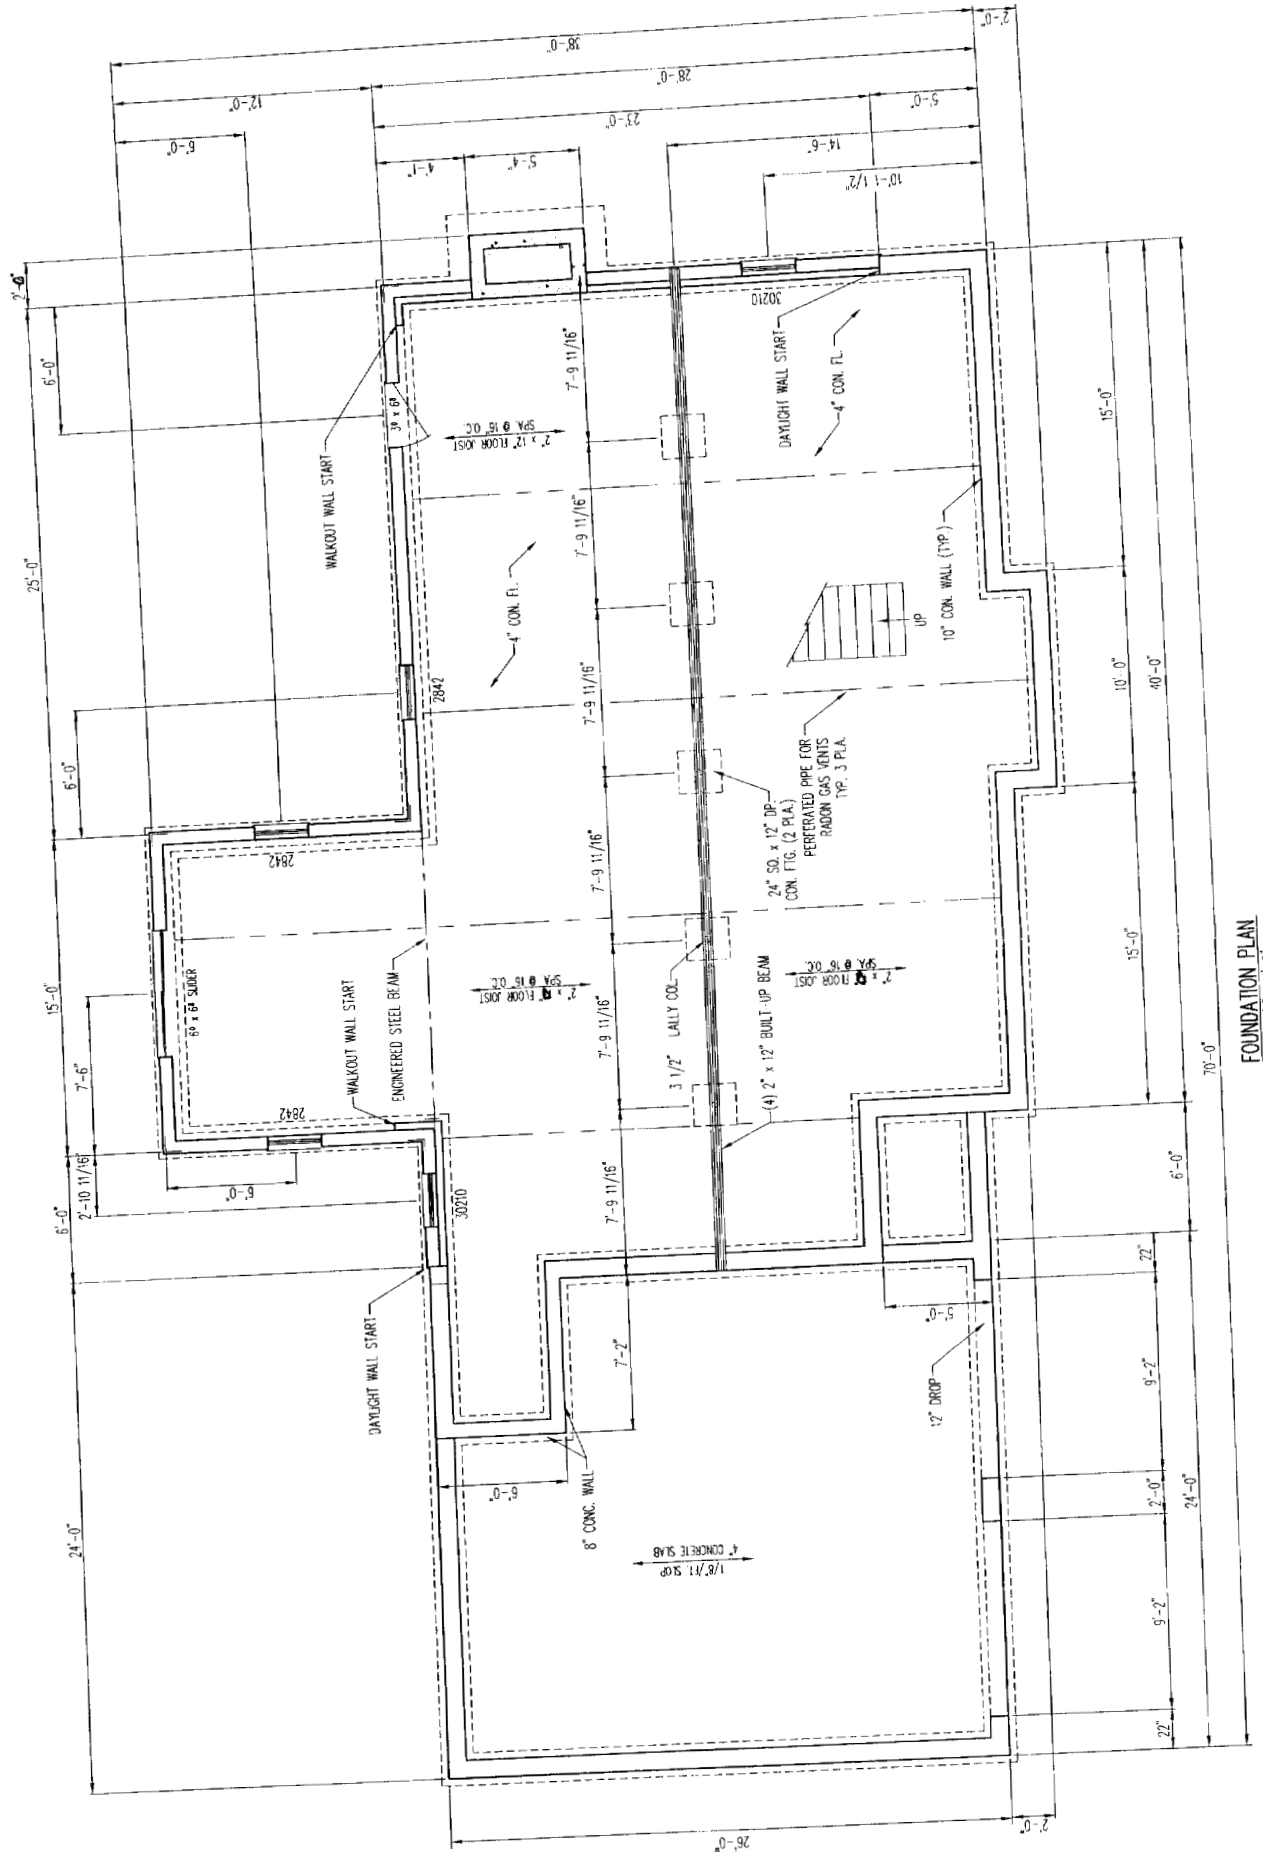

FOUNDATION PLAN  
1/4" = 1'-0"

General Notes

1) ALL DRAWINGS ARE DRAWN TO THE CUSTOMERS SPECIFICATION AND TO COMMON BUILDING PRACTICES. NONE OF THE EMPLOYEES OF MAINE DRAFTING SERVICES ARE ARCHITECTS OR ENGINEERS. THEREFORE ALL DIMENSIONS SHOULD BE VERIFIED BEFORE CONSTRUCTION STARTS. IF DIMENSIONS AND DRAWINGS ARE NOT VERIFIED BEFORE CONSTRUCTION STARTS, MAINE DRAFTING SERVICES WILL BE HELD HARMLESS. ANY CHANGES TO THESE DRAWINGS BY THE CLIENT OR CONTRACTOR WITHOUT THE PERMISSION OF MAINE DRAFTING SERVICES WILL LEAVE MAINE DRAFTING SERVICES RESPONSIBLE FOR ERRORS.


2.)

No.	Revision/Issue	Date

**MAINE DRAFTING SERVICES**  
 288 GREELY ROAD  
 DUMBERLAND CENTER, MAINE 04021

Customer Name, Address  
**STEVE SMITH**  
 PORTLAND, MAINE

Drawing No.: 04MDS002	Sheet: 4 OF 6
Drawing Title: FIRST FLOOR PLAN	Date: 06/25/04
Scale: 1/4" = 1'-0"	

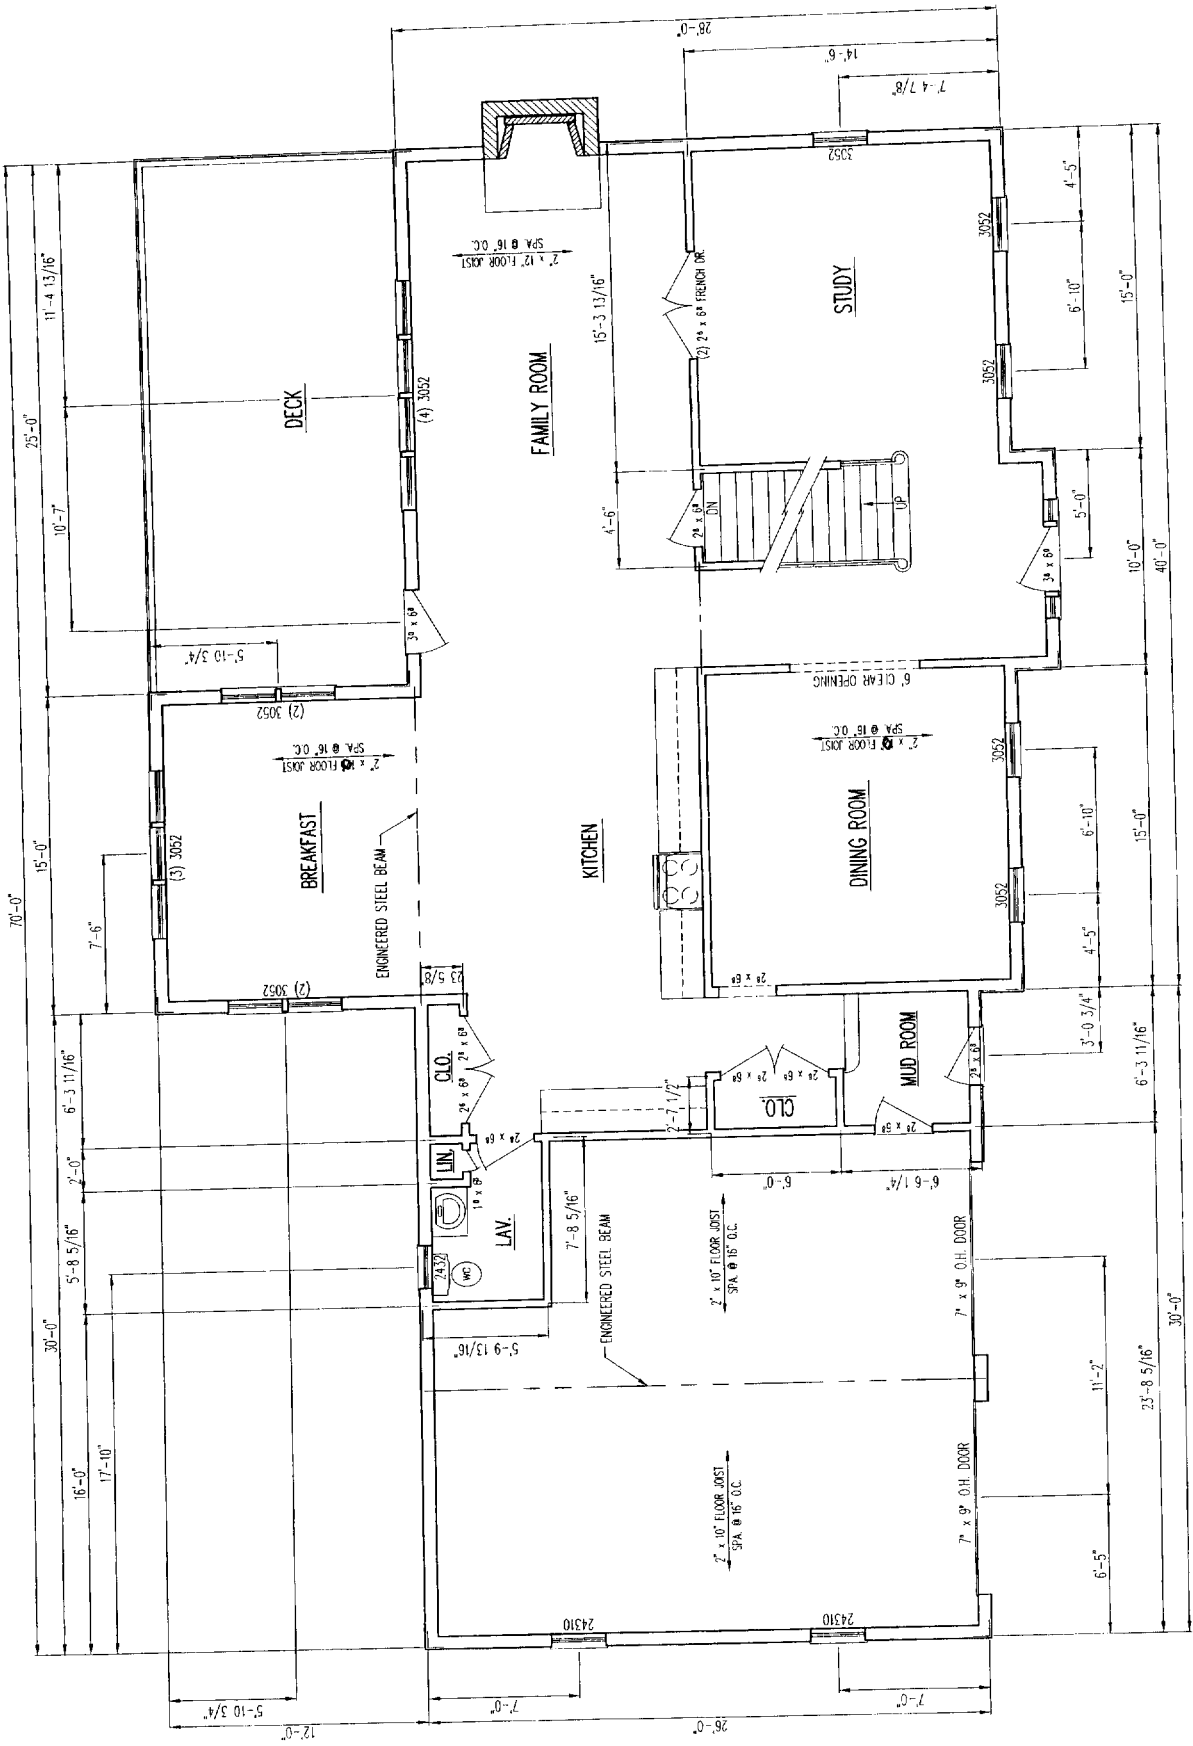

1st FLOOR PLAN  
 1/4" = 1'-0"

General Notes

1.) ALL DRAWINGS ARE DRAWN TO THE CUSTOMER'S SPECIFICATION AND TO COMMON BUILDING PRACTICES. WORK OF THE EMPLOYEES OF MAINE DRAFTING SERVICES ARE ARCHITECTS OR ENGINEERS. THEREFORE ALL DIMENSIONS SHOULD BE VERIFIED BEFORE CONSTRUCTION STARTS. IF DIMENSIONS AND DRAWINGS ARE NOT VERIFIED BEFORE CONSTRUCTION STARTS, MAINE DRAFTING SERVICES WILL BE HELD HARMLESS. ANY CHANGES TO THESE DRAWINGS BY THE CLIENT OR CONTRACTOR WITHOUT THE PERMISSION OF MAINE DRAFTING SERVICES WILL LEAVE MAINE DRAFTING SERVICES HARMLESS OF ERRORS.


2.)

No.	Revision/Issue	Date

**MAINE DRAFTING SERVICES**  
288 GREELY ROAD  
DUMFRIES CENTER, MAINE 04021

CUSTOMER NAME, ADDRESS  
**STEVE SMITH**  
PORTLAND, MAINE

Drawing No.	5 OF 6
Drawing Title	SECOND FLOOR PLAN
Date	06/25/04
Scale	1/4" = 1'-0"

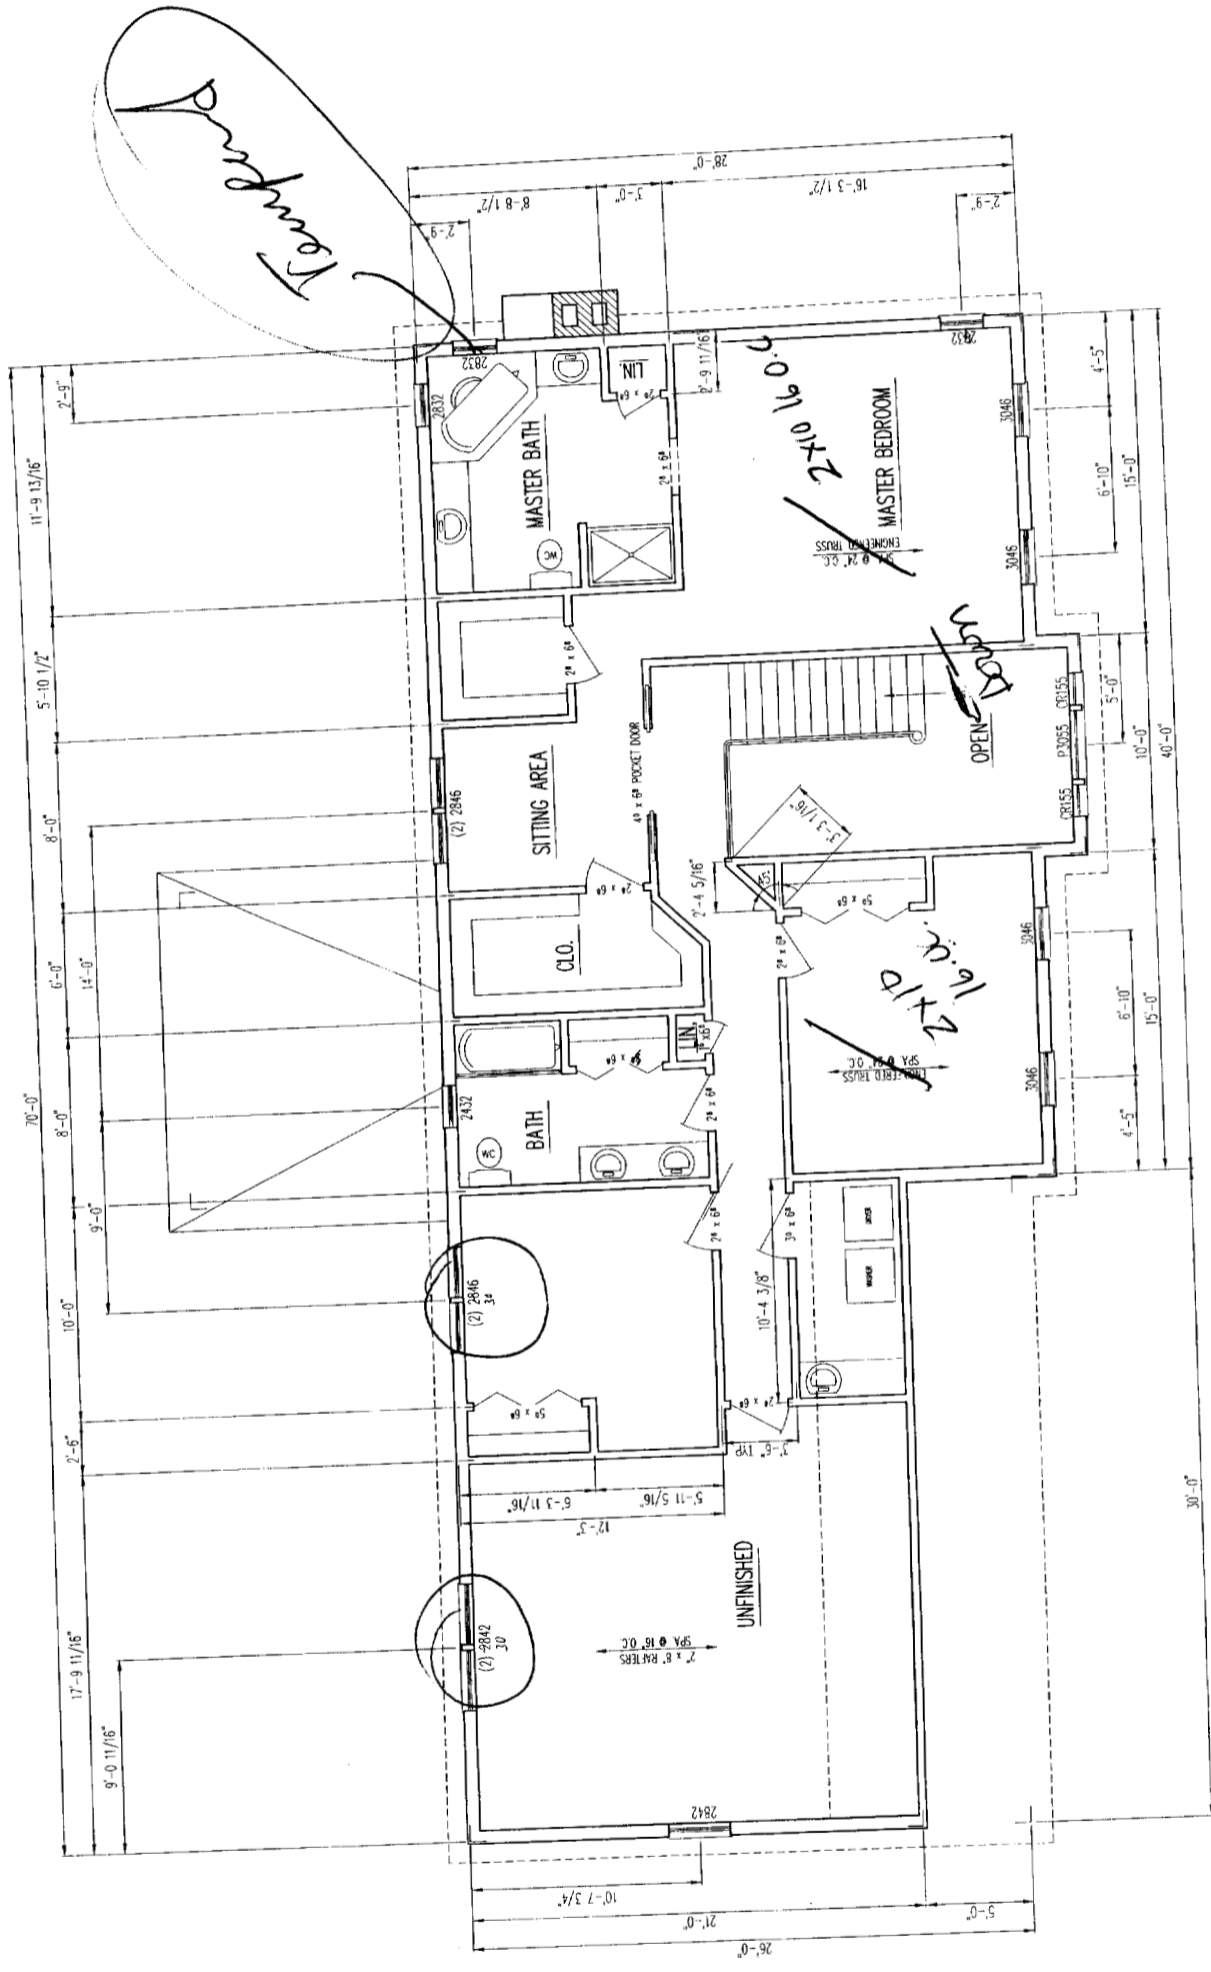

2nd FLOOR PLAN  
1/4" = 1'-0"

General Notes

1.) ALL DRAWINGS ARE DRAWN TO THE CUSTOMERS SPECIFICATION AND TO COMMON BUILDING PRACTICES. NONE OF THE EMPLOYEES OF MAINE DRAFTING SERVICES ARE ARCHITECTS OR ENGINEERS, THEREFORE ALL DIMENSIONS SHOULD BE VERIFIED BEFORE CONSTRUCTION STARTS. IF DIMENSIONS AND DRAWING ARE NOT CHECKED BEFORE CONSTRUCTION STARTS, MAINE DRAFTING SERVICES WILL BE HELD HARMLESS. ANY CHANGES TO THESE DRAWINGS BY THE CLIENT OR CONTRACTOR WITHOUT THE PERMISSION OF MAINE DRAFTING SERVICES WILL LEAVE MAINE DRAFTING SERVICES HARMLESS OF ERRORS.

2.)


No.	Revision/Issue	Date

**MAINE DRAFTING SERVICES**  
286 GREELY ROAD  
CUMBERLAND CENTER, MAINE 04021

Customer Name, Address  
**STEVE SMITH**  
PORTLAND, MAINE

Drawing No.: 04MDS002	Sheet: 6 OF 6
Drawing Title: SECTION VIEWS	Date: 06/25/04
Scale: 1/2" = 1'-0"	

*Handwritten notes:*  
16' Garage Plans  
2' x 10' Joist  
2' x 6' Stud  
2' x 6' Top Plate  
2' x 6' Rafter @ 16" O.C.  
12' Varies

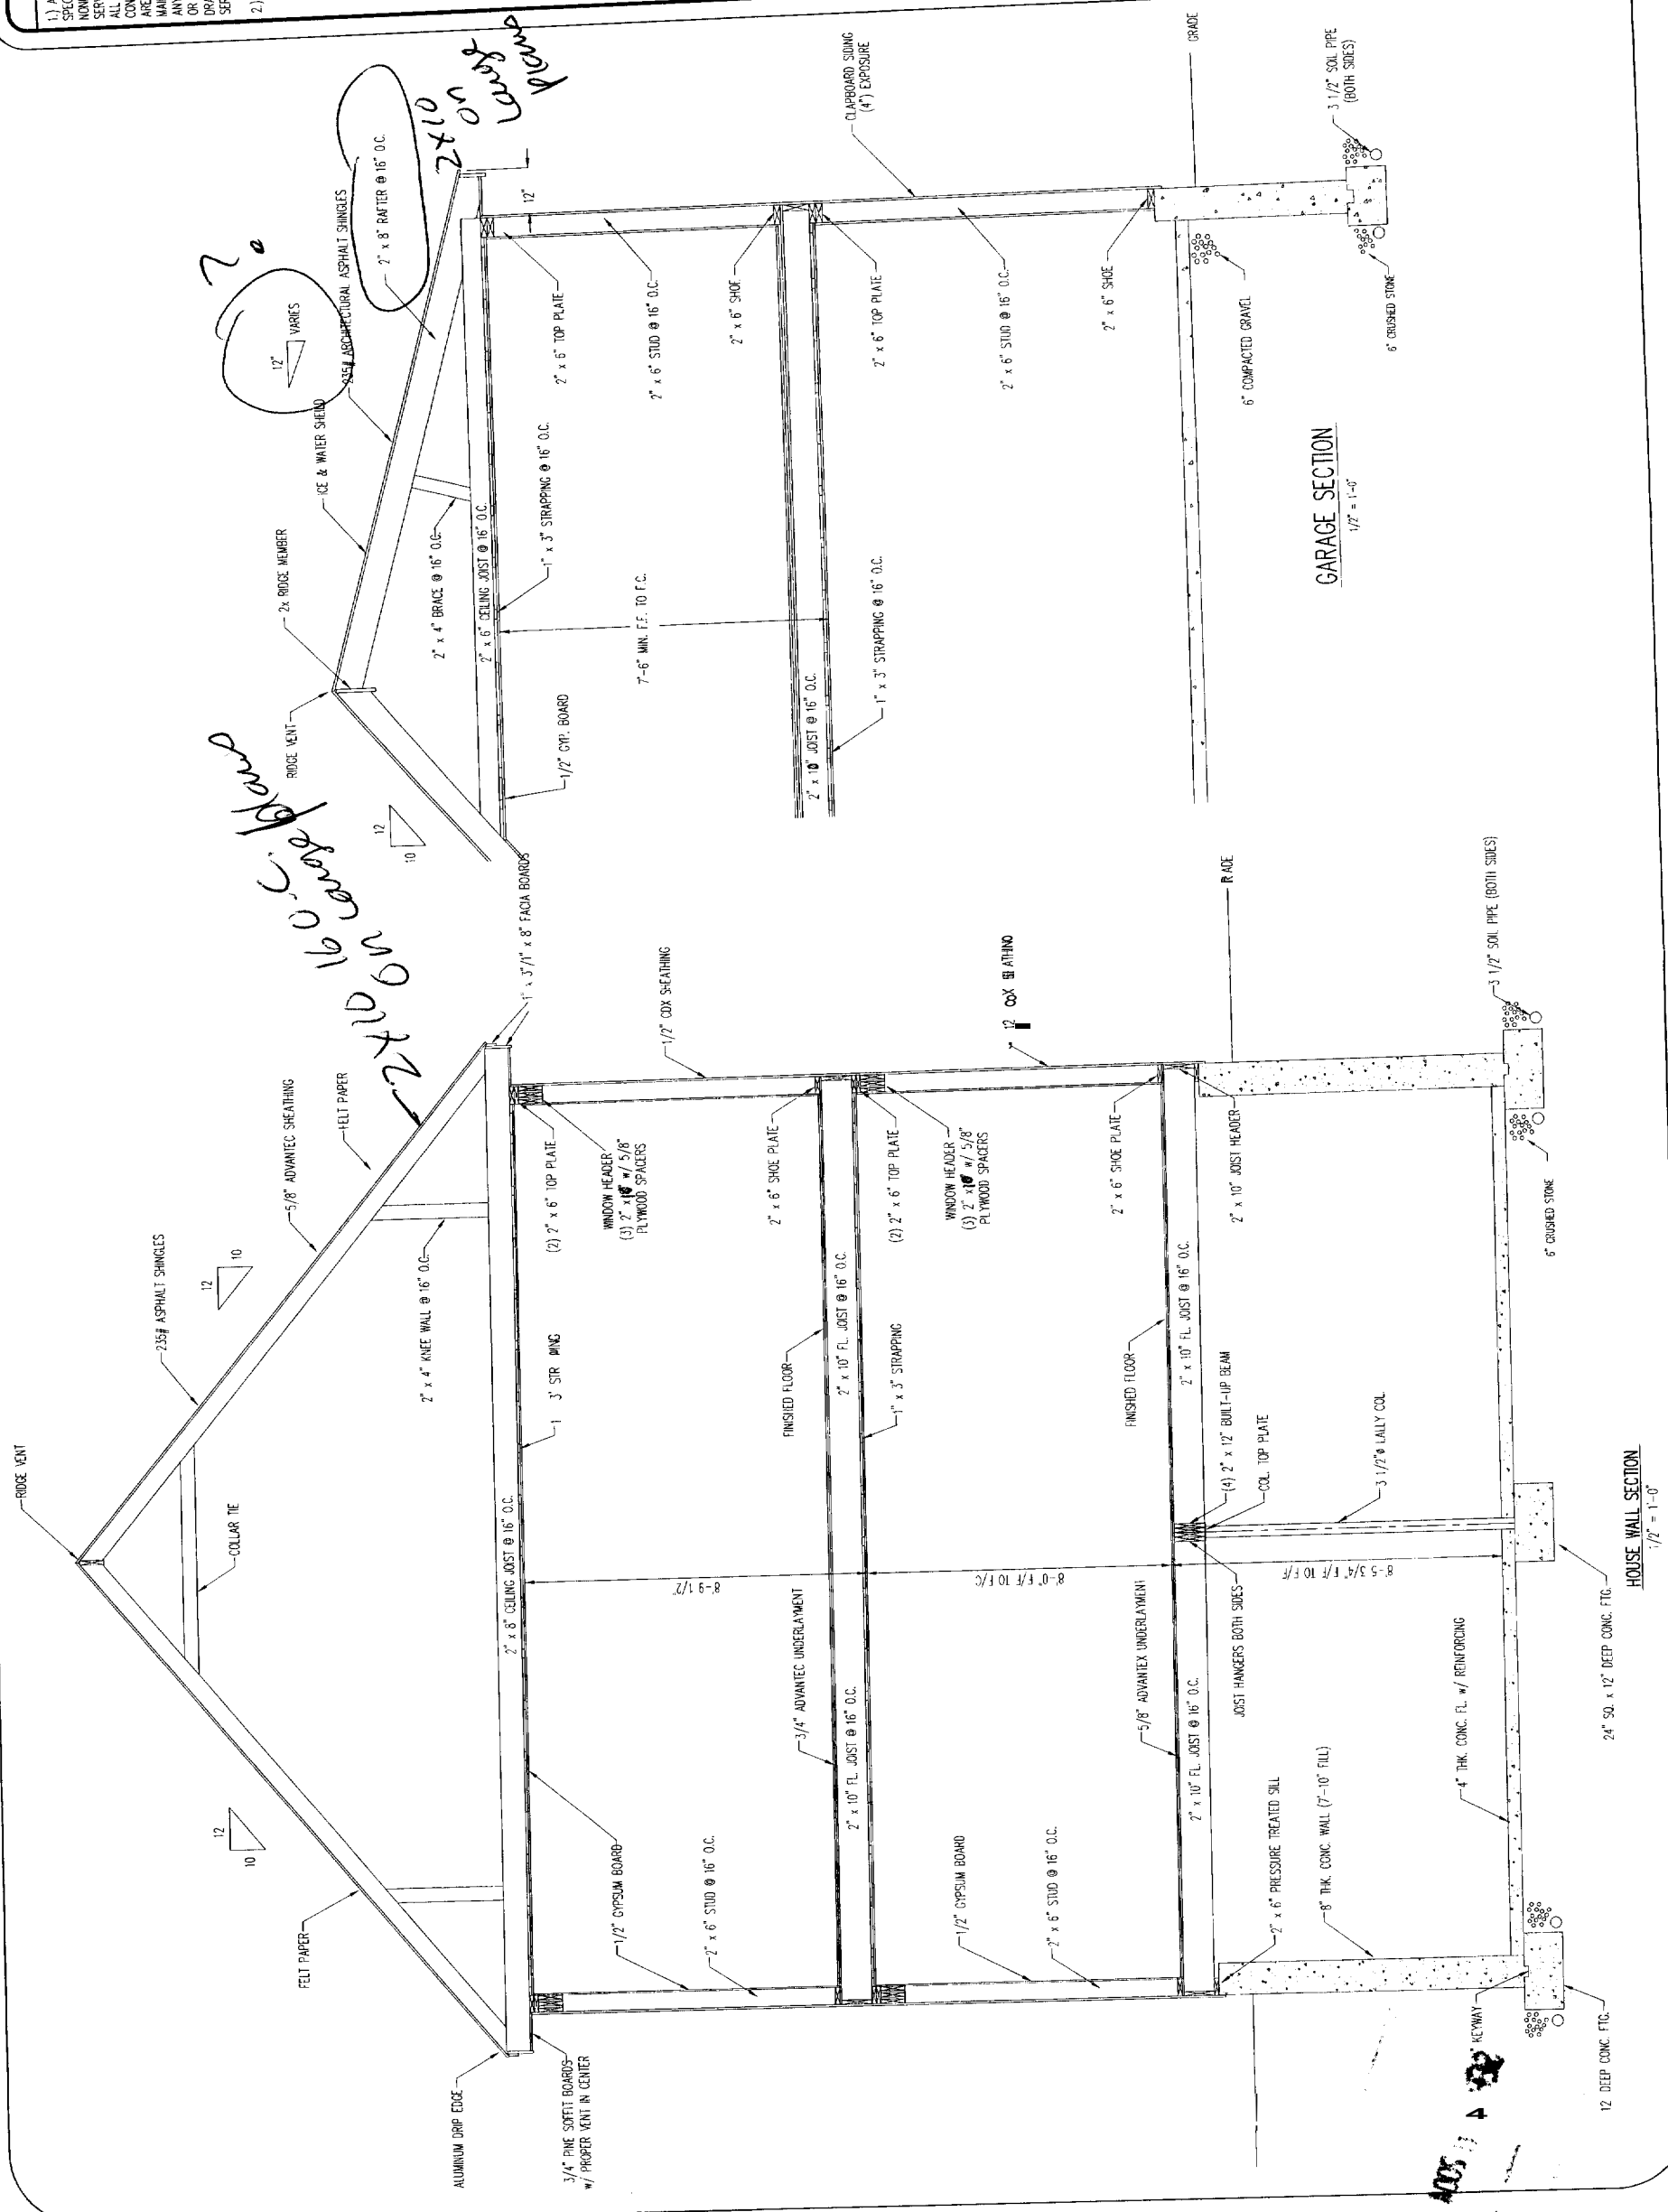

**GARAGE SECTION**  
1/2" = 1'-0"

**HOUSE WALL SECTION**  
1/2" = 1'-0"

General Notes

1) ALL DRAWINGS ARE DRAWN TO THE CUSTOMER'S SPECIFICATION AND TO COMMON BUILDING PRACTICES. NONE OF THE EMPLOYEES OF MAINE DRAFTING SERVICES ARE ARCHITECTS OR ENGINEERS. THEREFORE ALL DIMENSIONS SHOULD BE VERIFIED BEFORE CONSTRUCTION STARTS. IF DIMENSIONS AND DRAWINGS ARE NOT VERIFIED BEFORE CONSTRUCTION STARTS, MAINE DRAFTING SERVICES WILL BE HELD HARMLESS. ANY CHANGES TO THESE DRAWINGS BY THE CLIENT OR CONTRACTOR WITHOUT THE PERMISSION OF MAINE DRAFTING SERVICES WILL LEAVE MAINE DRAFTING SERVICES HARMLESS OF ERRORS.

2)


No.	Revision/Issue	Date

**MAINE DRAFTING SERVICES**  
 788 GREELY ROAD  
 DUMBERLAND CENTER, MAINE 04021

Customer Name, Address  
**STEVE SMITH**  
 PORTLAND, MAINE

Drawing No.: 04045002	Sheet: 2 OF 6
Drawing Title: REAR/RIGHT ELEVATIONS	Date: 05/25/04
Scale: 1/4" = 1'-0"	

CITY OF PORTLAND, MAINE  
 APPROVED CONSTRUCTION PLANS  
 OCT 14 2004  
 SUPERSEDES ALL  
 PRIOR UDATED PLANS

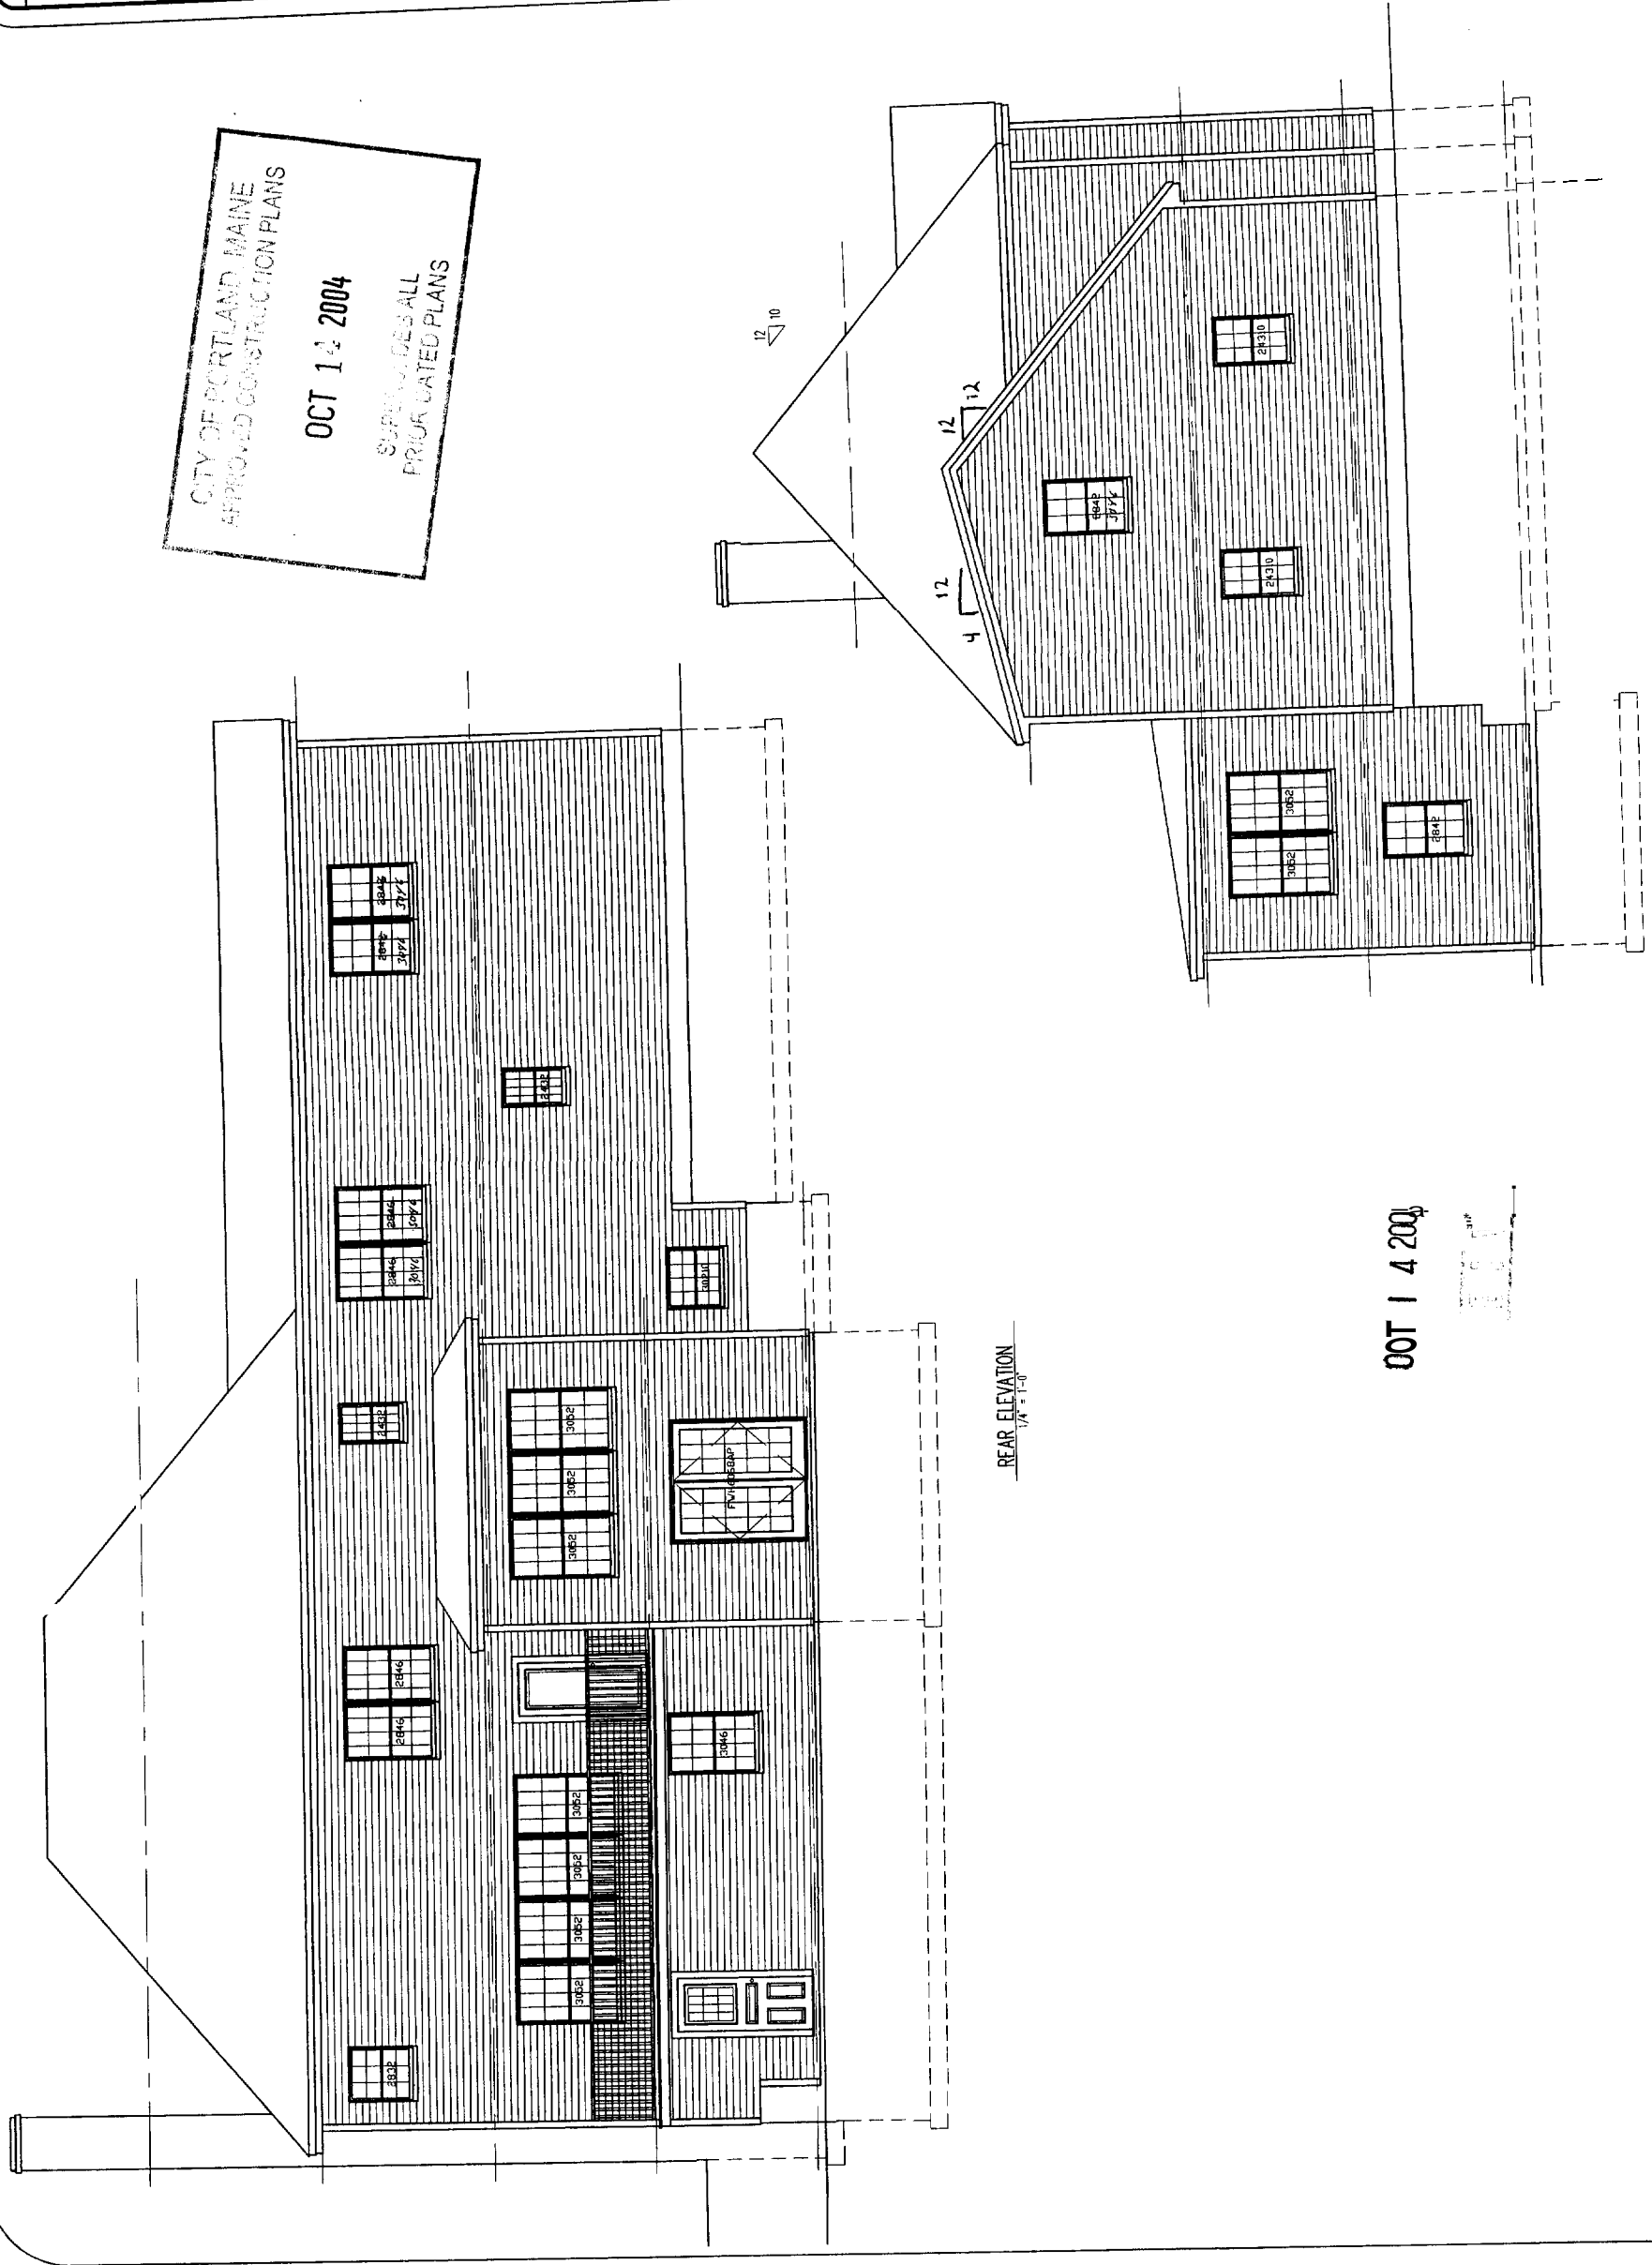

REAR ELEVATION  
 1/4" = 1'-0"

OCT 14 2004

RIGHT SIDE ELEVATION  
 1/4" = 1'-0"

General Notes

1.) ALL DRAWINGS ARE DRAWN TO THE CUSTOMERS SPECIFICATION AND TO COMMON BUILDING PRACTICES. NONE OF THE EMPLOYEES OF MAINE DRAFTING SERVICES ARE ARCHITECTS OR ENGINEERS, THEREFORE ALL DIMENSIONS SHOULD BE VERIFIED BEFORE CONSTRUCTION STARTS. IF DIMENSIONS AND DRAWINGS ARE NOT VERIFIED BEFORE CONSTRUCTION STARTS, MAINE DRAFTING SERVICES WILL BE HELD HARMLESS. ANY CHANGES TO THESE DRAWINGS BY THE CLIENT OR CONTRACTOR WITHOUT THE PERMISSION OF MAINE DRAFTING SERVICES WILL LEAVE MAINE DRAFTING SERVICES HARMLESS OF ERRORS.


2.)

No.	Revision/Issue	Date

**MAINE DRAFTING SERVICES**  
288 GREELY ROAD  
CUMBERLAND CENTER, MAINE 04021

Customer Name, Address  
**STEVIE SMITH**  
PORTLAND, MAINE

Drawing No.: 04MDS002	Sheet: 1 OF 6
Company Title: FRONT/LEFT ELEVATIONS	Date: 06/25/04
Scale: 1/4" = 1'-0"	

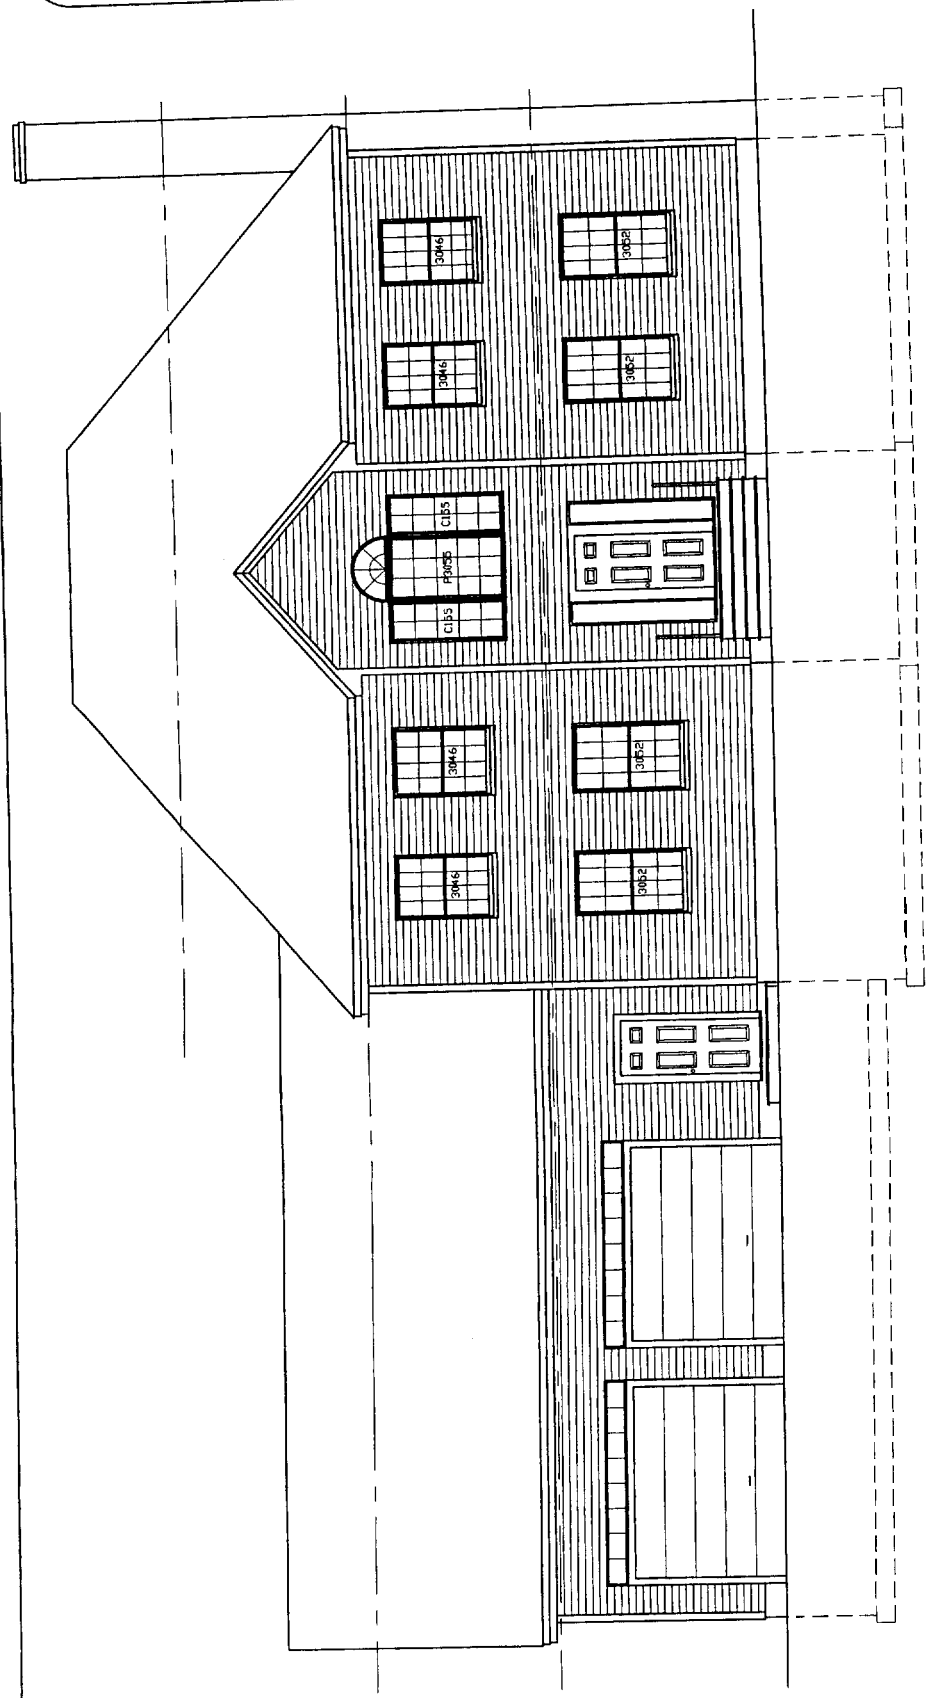


FRONT ELEVATION  
1/4" = 1'-0"

OCT 14 2004

STEVIE

*5/4x6 cedar back*  
*2x8*  
*16" OC PT*  
*2x8 (2) continues PT*  
*4x6 continues PT*  
*4x4 posts PT w/ joist hangers @ house*  
*6'3" OC*  
*PT*  
*1" Rod*  
*Pier*  
*1" Pier*

CITY OF PORTLAND  
APPROVED CONSTRUCTION  
OCT 14 2004  
SUBJECTS ALL PERMITTED PLANS

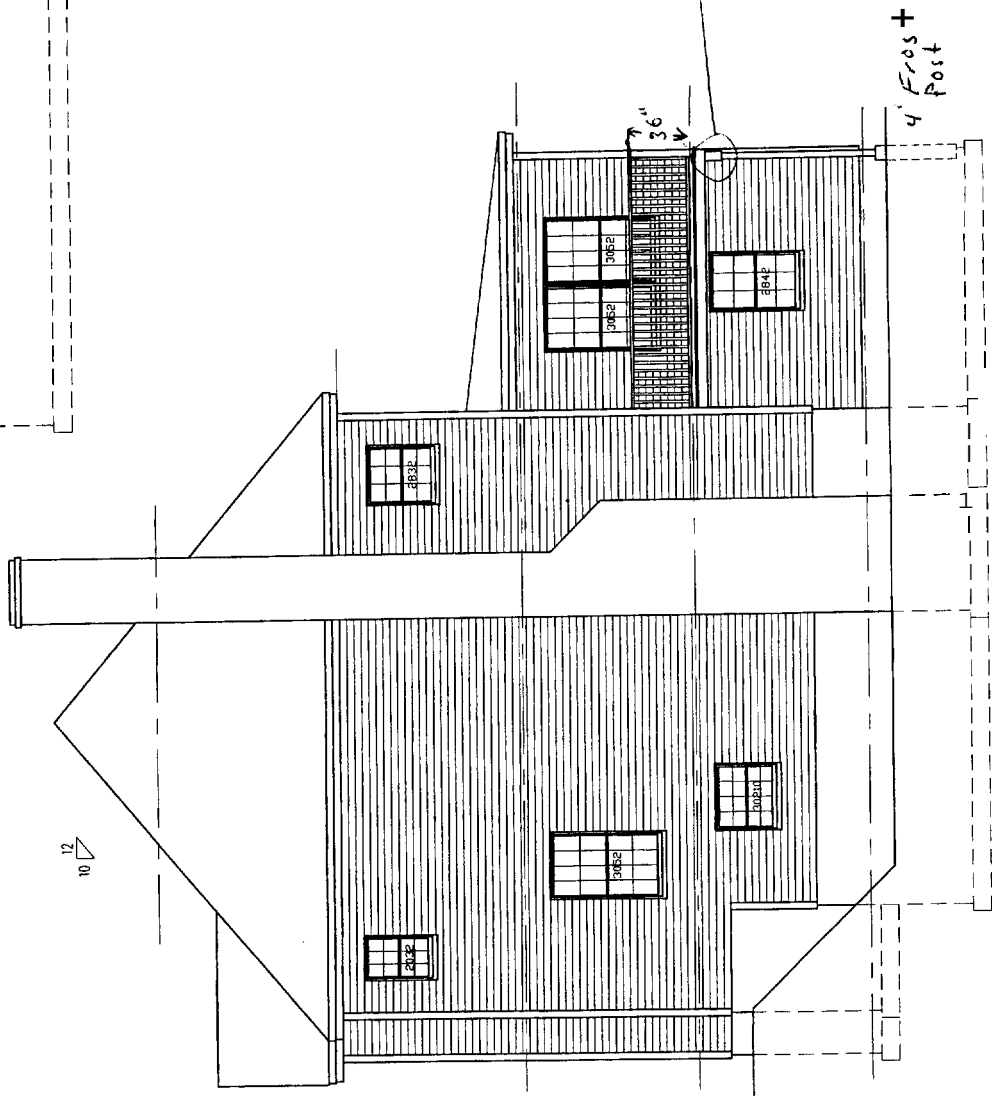

LEFT SIDE ELEVATION  
1/4" = 1'-0"

4' Frost Post



General Notes

1) ALL DRAWINGS ARE DRAWN TO THE CUSTOMERS SPECIFICATION AND TO COMMON BUILDING PRACTICES. NONE OF THE EMPLOYEES OF MAINE DRAFTING SERVICES ARE ARCHITECTS OR ENGINEERS. THEREFORE ALL DIMENSIONS SHOULD BE VERIFIED BEFORE CONSTRUCTION STARTS. IF DIMENSIONS AND DRAWINGS ARE NOT VERIFIED BEFORE CONSTRUCTION STARTS, MAINE DRAFTING SERVICES WILL BE HELD HARMLESS. ANY CHANGES TO THESE DRAWINGS BY THE CLIENT OR CONTRACTOR WITHOUT THE PERMISSION OF MAINE DRAFTING SERVICES WILL LEAVE MAINE DRAFTING SERVICES HARMLESS OF ERRORS.

2)


No.	Revision/Issue	Date

**MAINE DRAFTING SERVICES**  
288 GREELY ROAD  
CUMBERLAND CENTER, MAINE 04021

Customer Name, Address

STEVE SMITH  
PORTLAND, MAINE

Drawing No.: 04MD3002	Sheet: 3 OF 6
Drawing Title: FOUNDATION PLAN	Date: 06/25/04
Scale: 1/4" = 1'-0"	

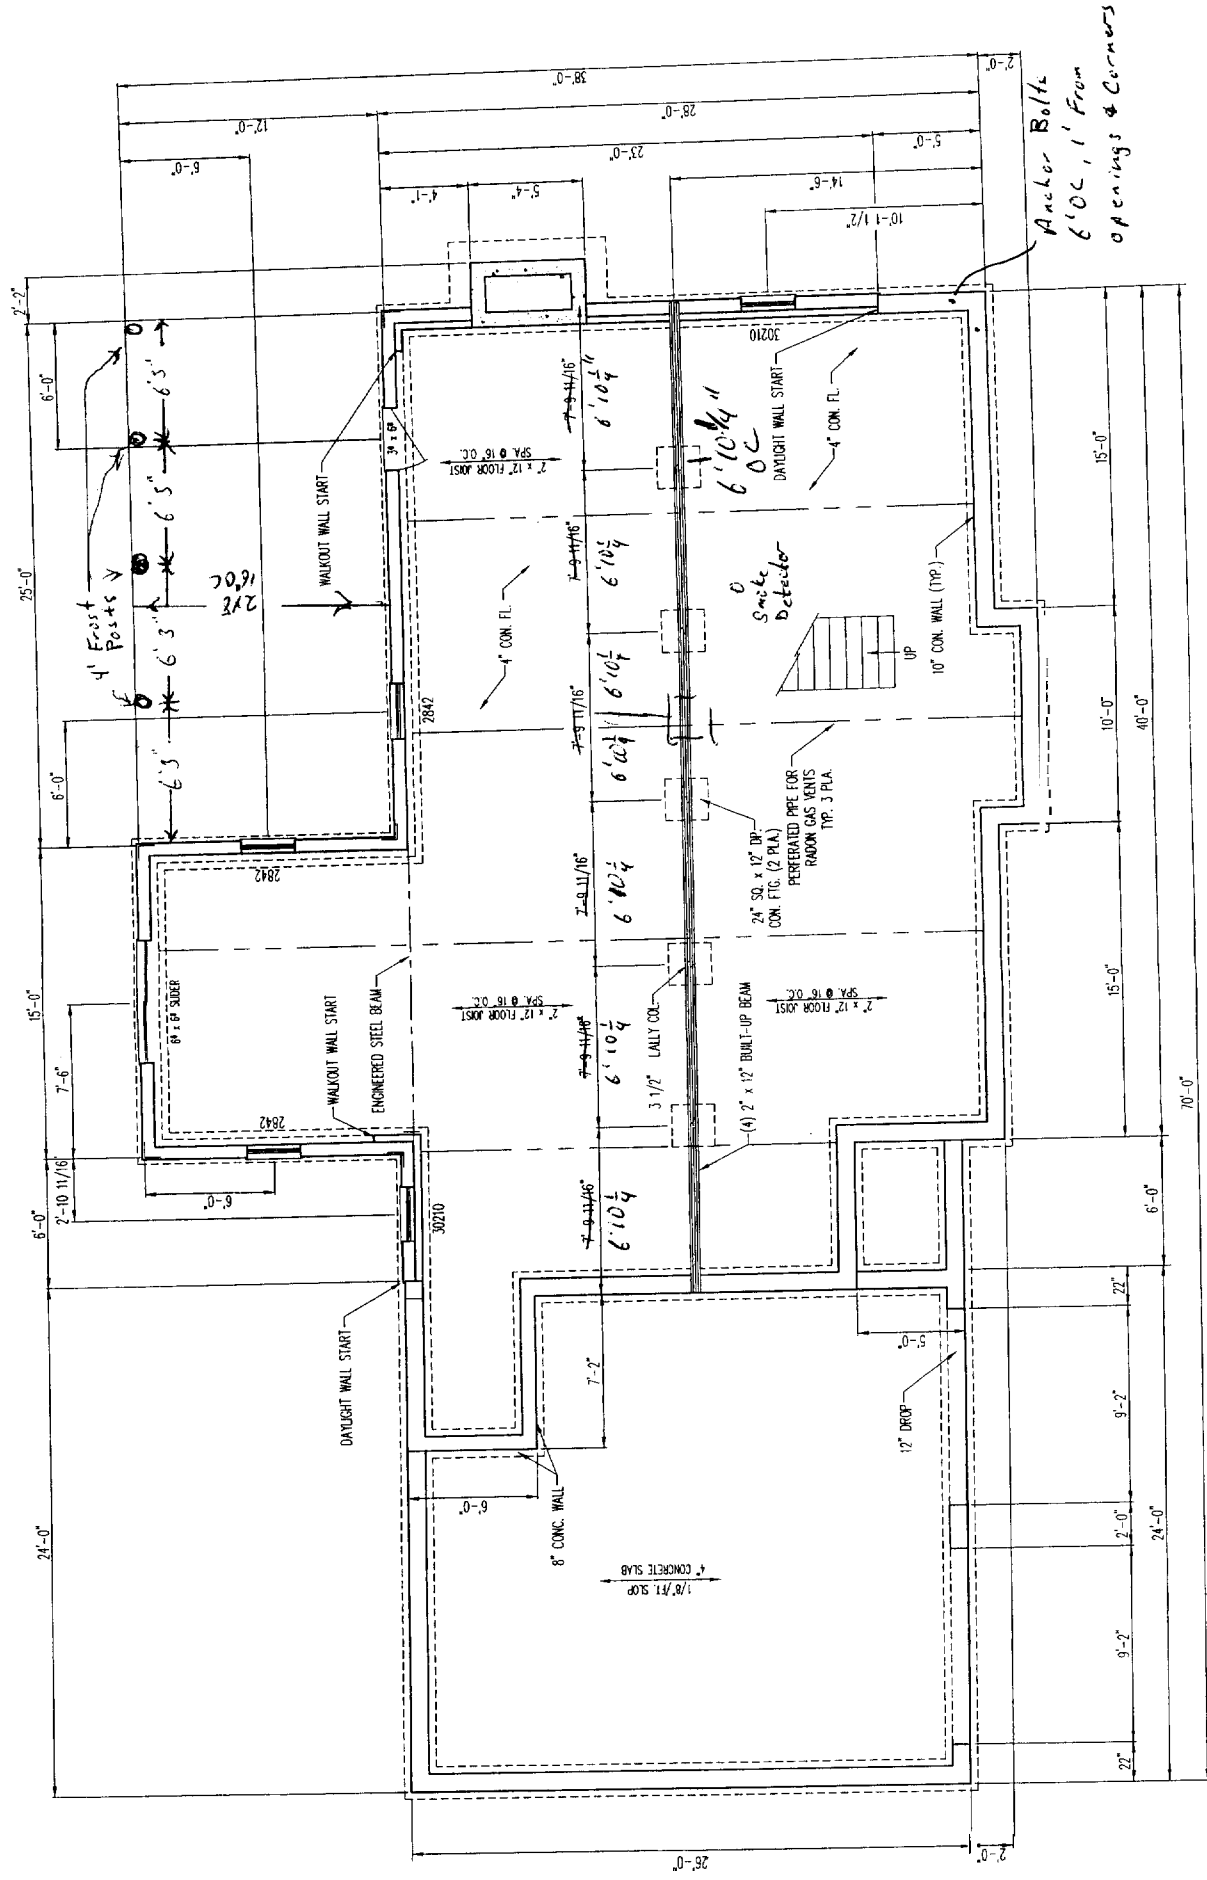

Anchor Bolts  
6" OC, 1' From  
Openings & Corners

FOUNDATION PLAN  
1/4" = 1'-0"

CITY OF PORTLAND, MAINE  
APPROVED CONSTRUCTION PLANS

OCT 14 2004

OCT 14 2004

General Notes

1) ALL DRAWINGS ARE DRAWN TO THE CUSTOMERS SPECIFICATION AND TO COMMON BUILDING PRACTICES. NONE OF THE EMPLOYEES OF MAINE DRAFTING SERVICES ARE ARCHITECTS OR ENGINEERS. THEREFORE ALL DIMENSIONS SHOULD BE VERIFIED BEFORE CONSTRUCTION STARTS. IF DIMENSIONS AND DRAWINGS ARE NOT VERIFIED BEFORE CONSTRUCTIONS STARTS, MAINE DRAFTING SERVICES WILL BE HELD HARMLESS. ANY CHANGES TO THESE DRAWINGS BY THE CLIENT OR CONTRACTOR WITHOUT THE PERMISSION OF MAINE DRAFTING SERVICES WILL LEAVE MAINE DRAFTING SERVICES HARMLESS OF ERRORS.


2) Fasteners to comply with International Code

No.	Revision/Issue	Date

MAINE DRAFTING SERVICES  
288 GREELY ROAD  
CAMBERLAND CENTER, MAINE 04021

CUSTOMER NAME, ADDRESS  
  
STEVE SMITH  
PORTLAND, MAINE

Project No.: DMDS002	Sheet: 4 OF 6
Drawing Title: FIRST FLOOR PLAN	Date: 06/25/04
Scale: 1/4" = 1'-0"	

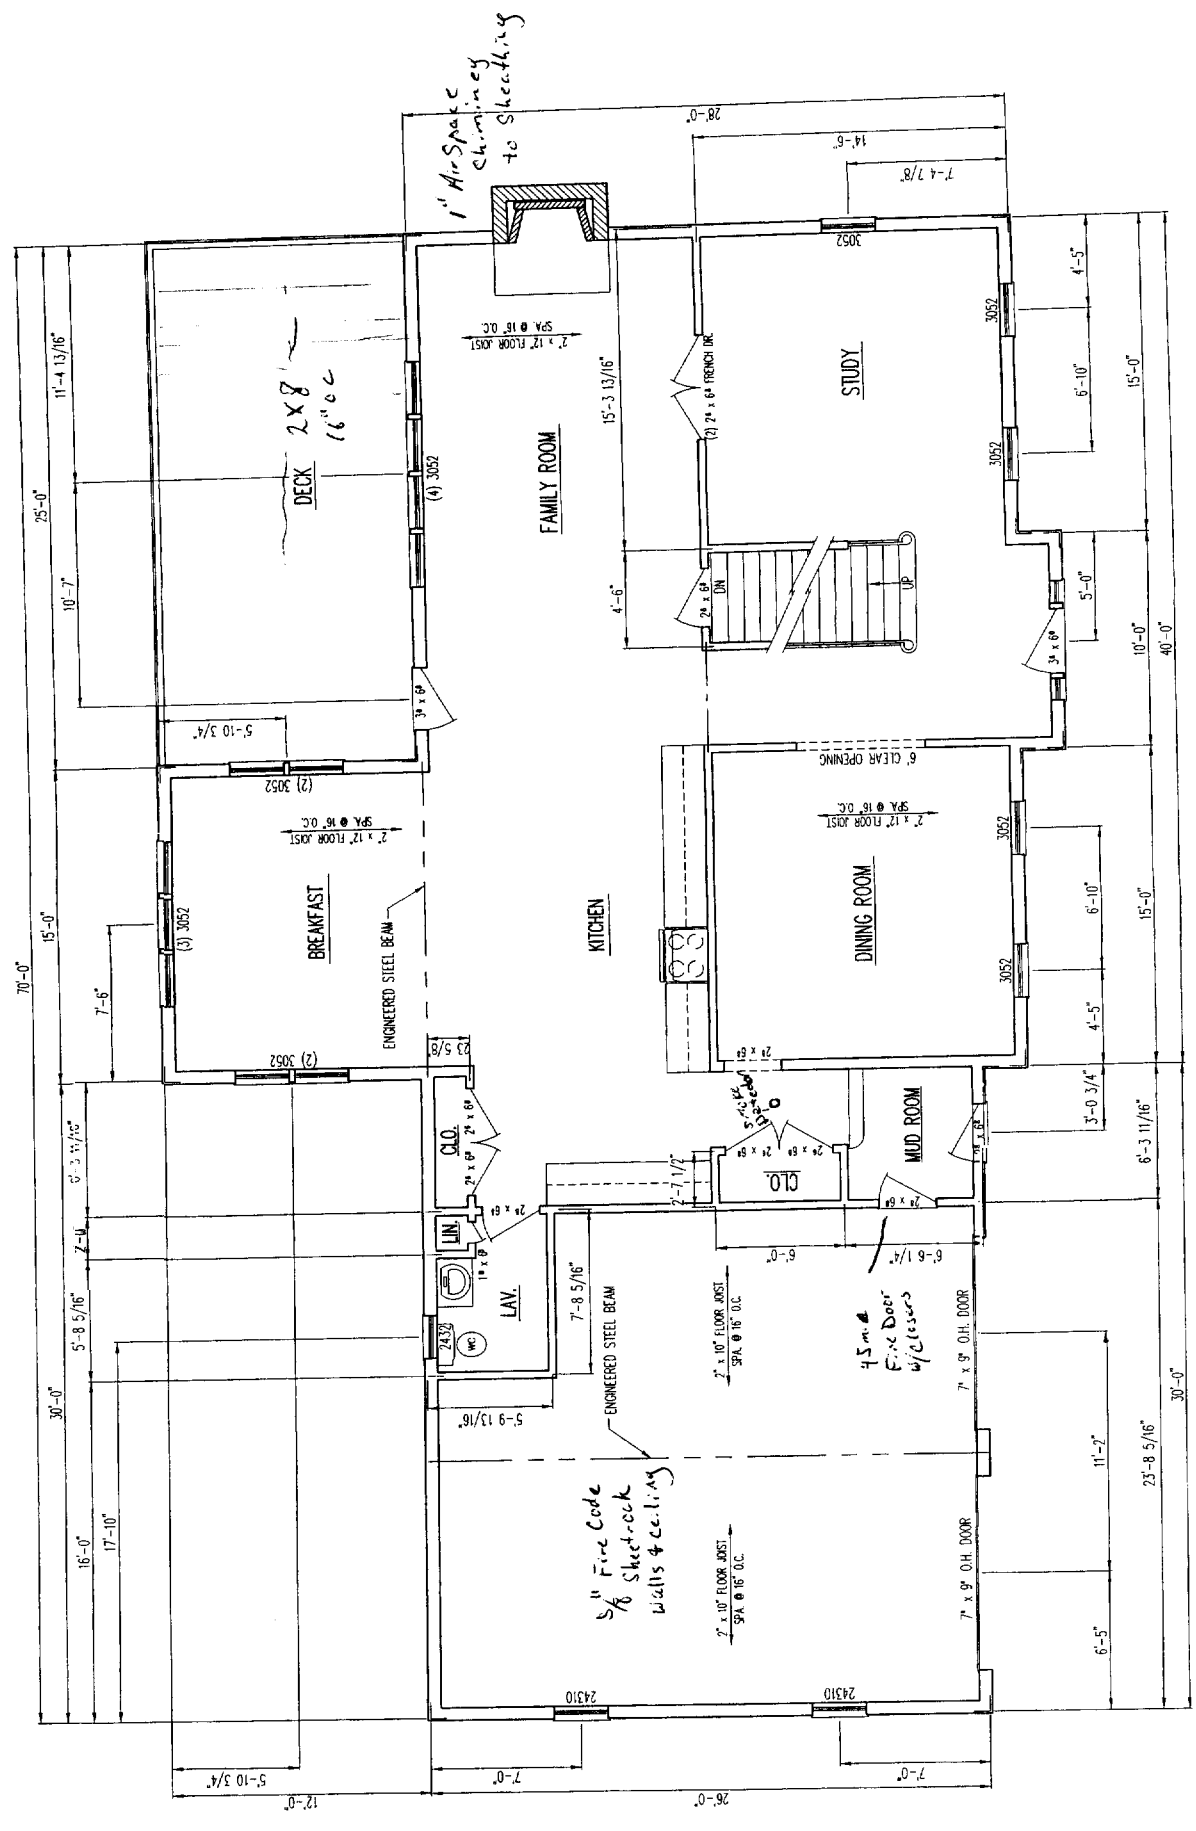

1 st FLOOR PLAN  
1/4" = 1'-0"

CITY OF PORTLAND MAINE  
APPROVED CONSTRUCTION PLANS  
OCT 14 2004  
SUPERSEDES ALL PREVIOUS PLANS

OCT 14 2004



General Notes


- 1.) ALL DRAWINGS ARE DRAWN TO THE CUSTOMERS SPECIFICATION AND TO COMMON BUILDING PRACTICES. NONE OF THE EMPLOYEES OF MAINE DRAFTING SERVICES ARE ARCHITECTS OR ENGINEERS. THEREFORE ALL DIMENSIONS SHOULD BE VERIFIED BEFORE CONSTRUCTION STARTS. IF DIMENSIONS AND DRAWINGS ARE NOT VERIFIED BEFORE CONSTRUCTION STARTS, MAINE DRAFTING SERVICES WILL BE HELD HARMLESS. ANY CHANGES TO THESE DRAWINGS BY THE CLIENT OR CONTRACTOR WITHOUT THE PERMISSION OF MAINE DRAFTING SERVICES WILL LEAVE MAINE DRAFTING SERVICES HARMLESS OF ERRORS.
- 2.)

No.	Revision/Issue	Date

**MAINE DRAFTING SERVICES**  
 288 GREELY ROAD  
 CUMBERLAND CENTER, MAINE 04021

Customer Name: Address  
**STEVE SMITH**  
**PORTLAND, MAINE**

Company No. 0405202	Sheet: 5 OF 6
Drawing Title: SECOND FLOOR PLAN	Date: 06/25/04
Scale: 1/4" = 1'-0"	

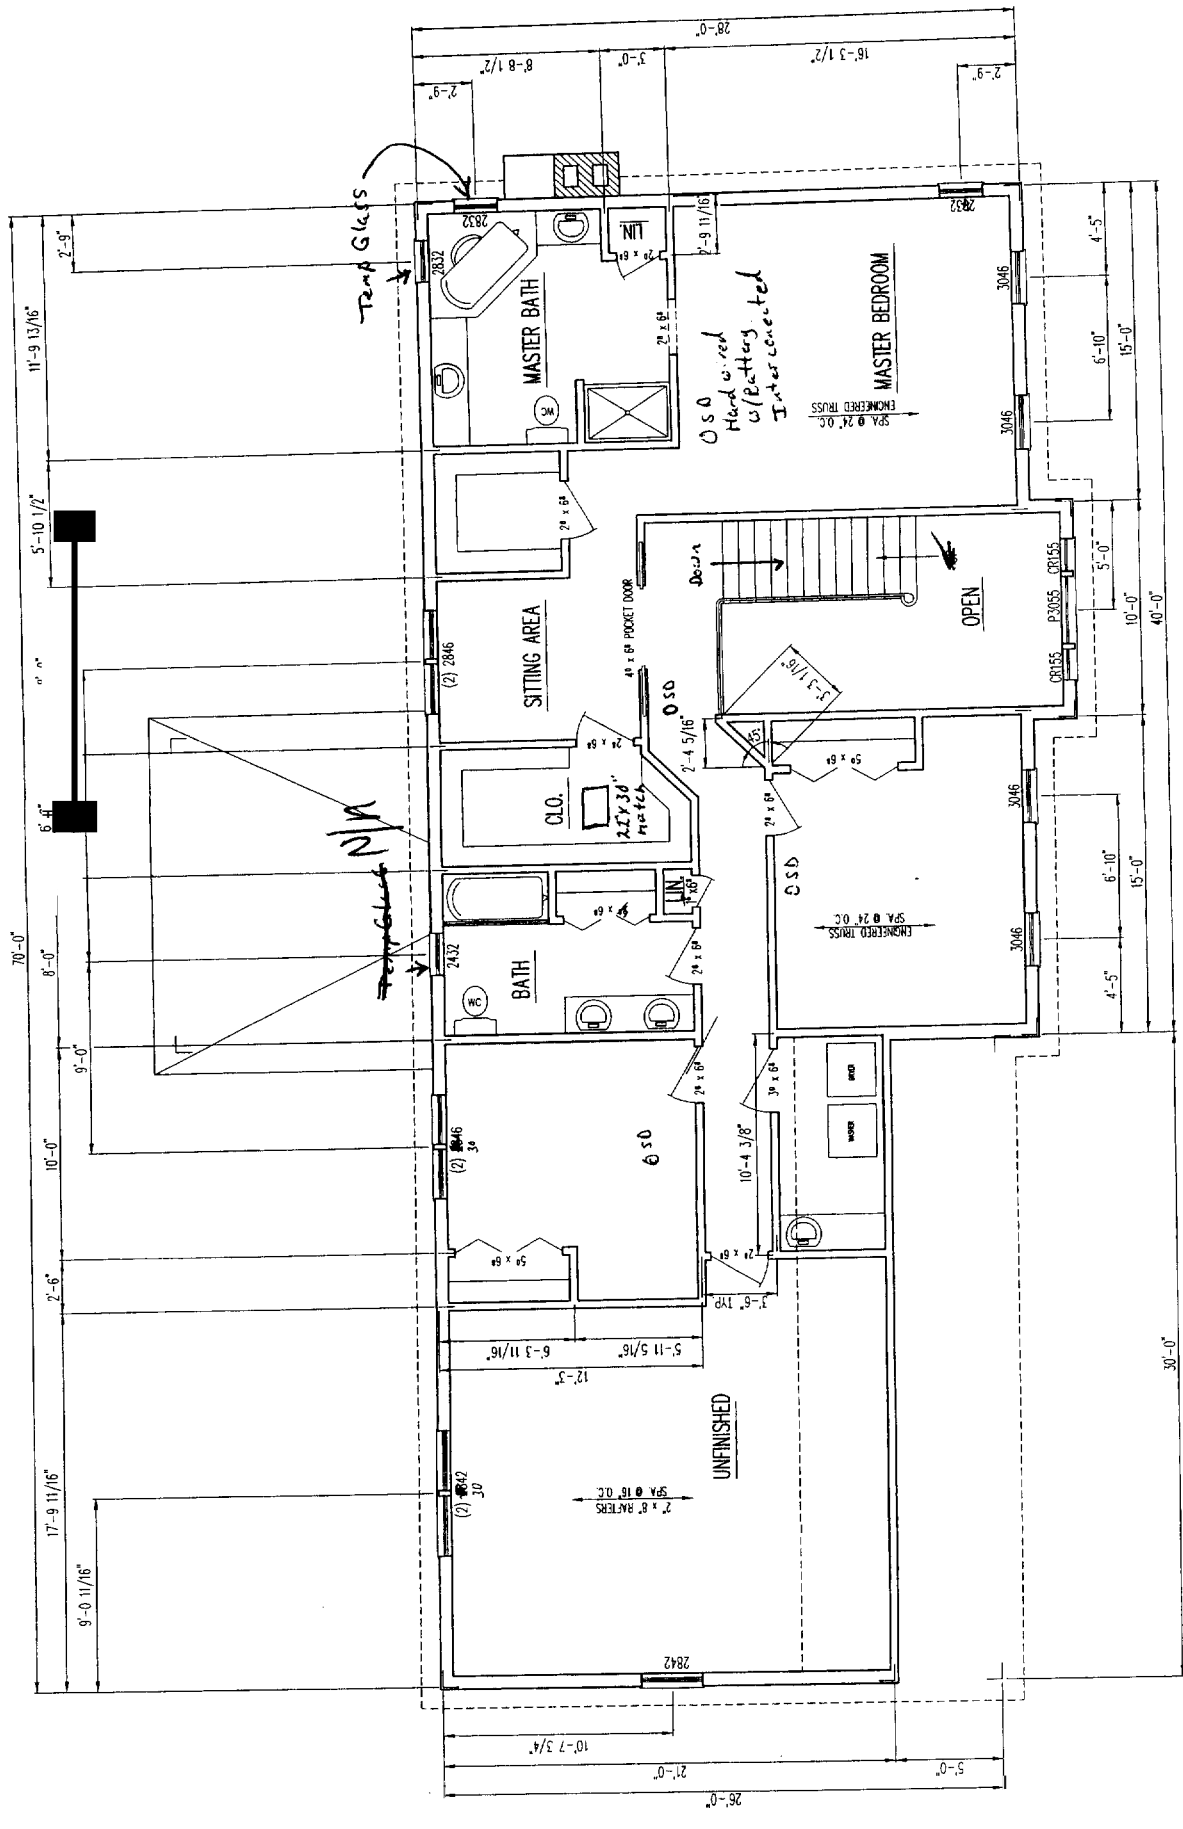

2nd FLOOR PLAN  
 1/4" = 1'-0"

CITY OF PORTLAND, MAINE  
 APPROVED CONSTRUCTION PLANS  
 OCT 14 2004  
 SUPPLY DETAIL  
 FOR RELATED PLANS

OCT 14 2004

General Notes

1) ALL DRAWINGS ARE DRAWN TO THE CUSTOMERS SPECIFICATION AND TO COMMON BUILDING PRACTICES. NONE OF THE EMPLOYEES OF MAINE DRAFTING SERVICES ARE ARCHITECTS OR ENGINEERS. THEREFORE ALL DIMENSIONS SHOULD BE VERIFIED BEFORE CONSTRUCTION STARTS. IF DIMENSIONS AND DRAWINGS ARE NOT VERIFIED BEFORE CONSTRUCTION STARTS, MAINE DRAFTING SERVICES WILL BE HELD HARMLESS. ANY CHANGES TO THESE DRAWINGS BY THE CLIENT OR CONTRACTOR WITHOUT THE PERMISSION OF MAINE DRAFTING SERVICES WILL LEAVE MAINE DRAFTING SERVICES HARMLESS OF ERRORS.


2)

No.	Revision/Issue	Date

**MAINE DRAFTING SERVICES**  
288 GREELY ROAD  
CUMBERLAND CENTER, MAINE 04021

Customer Name, Address  
**STEVE SMITH**  
PORTLAND, MAINE

Drawing No.: 04MDS002  
Sheet: 6 OF 6  
Drawing Title: SECTION VIEWS  
Date: 06/25/04  
Scale: 1/2" = 1'-0"

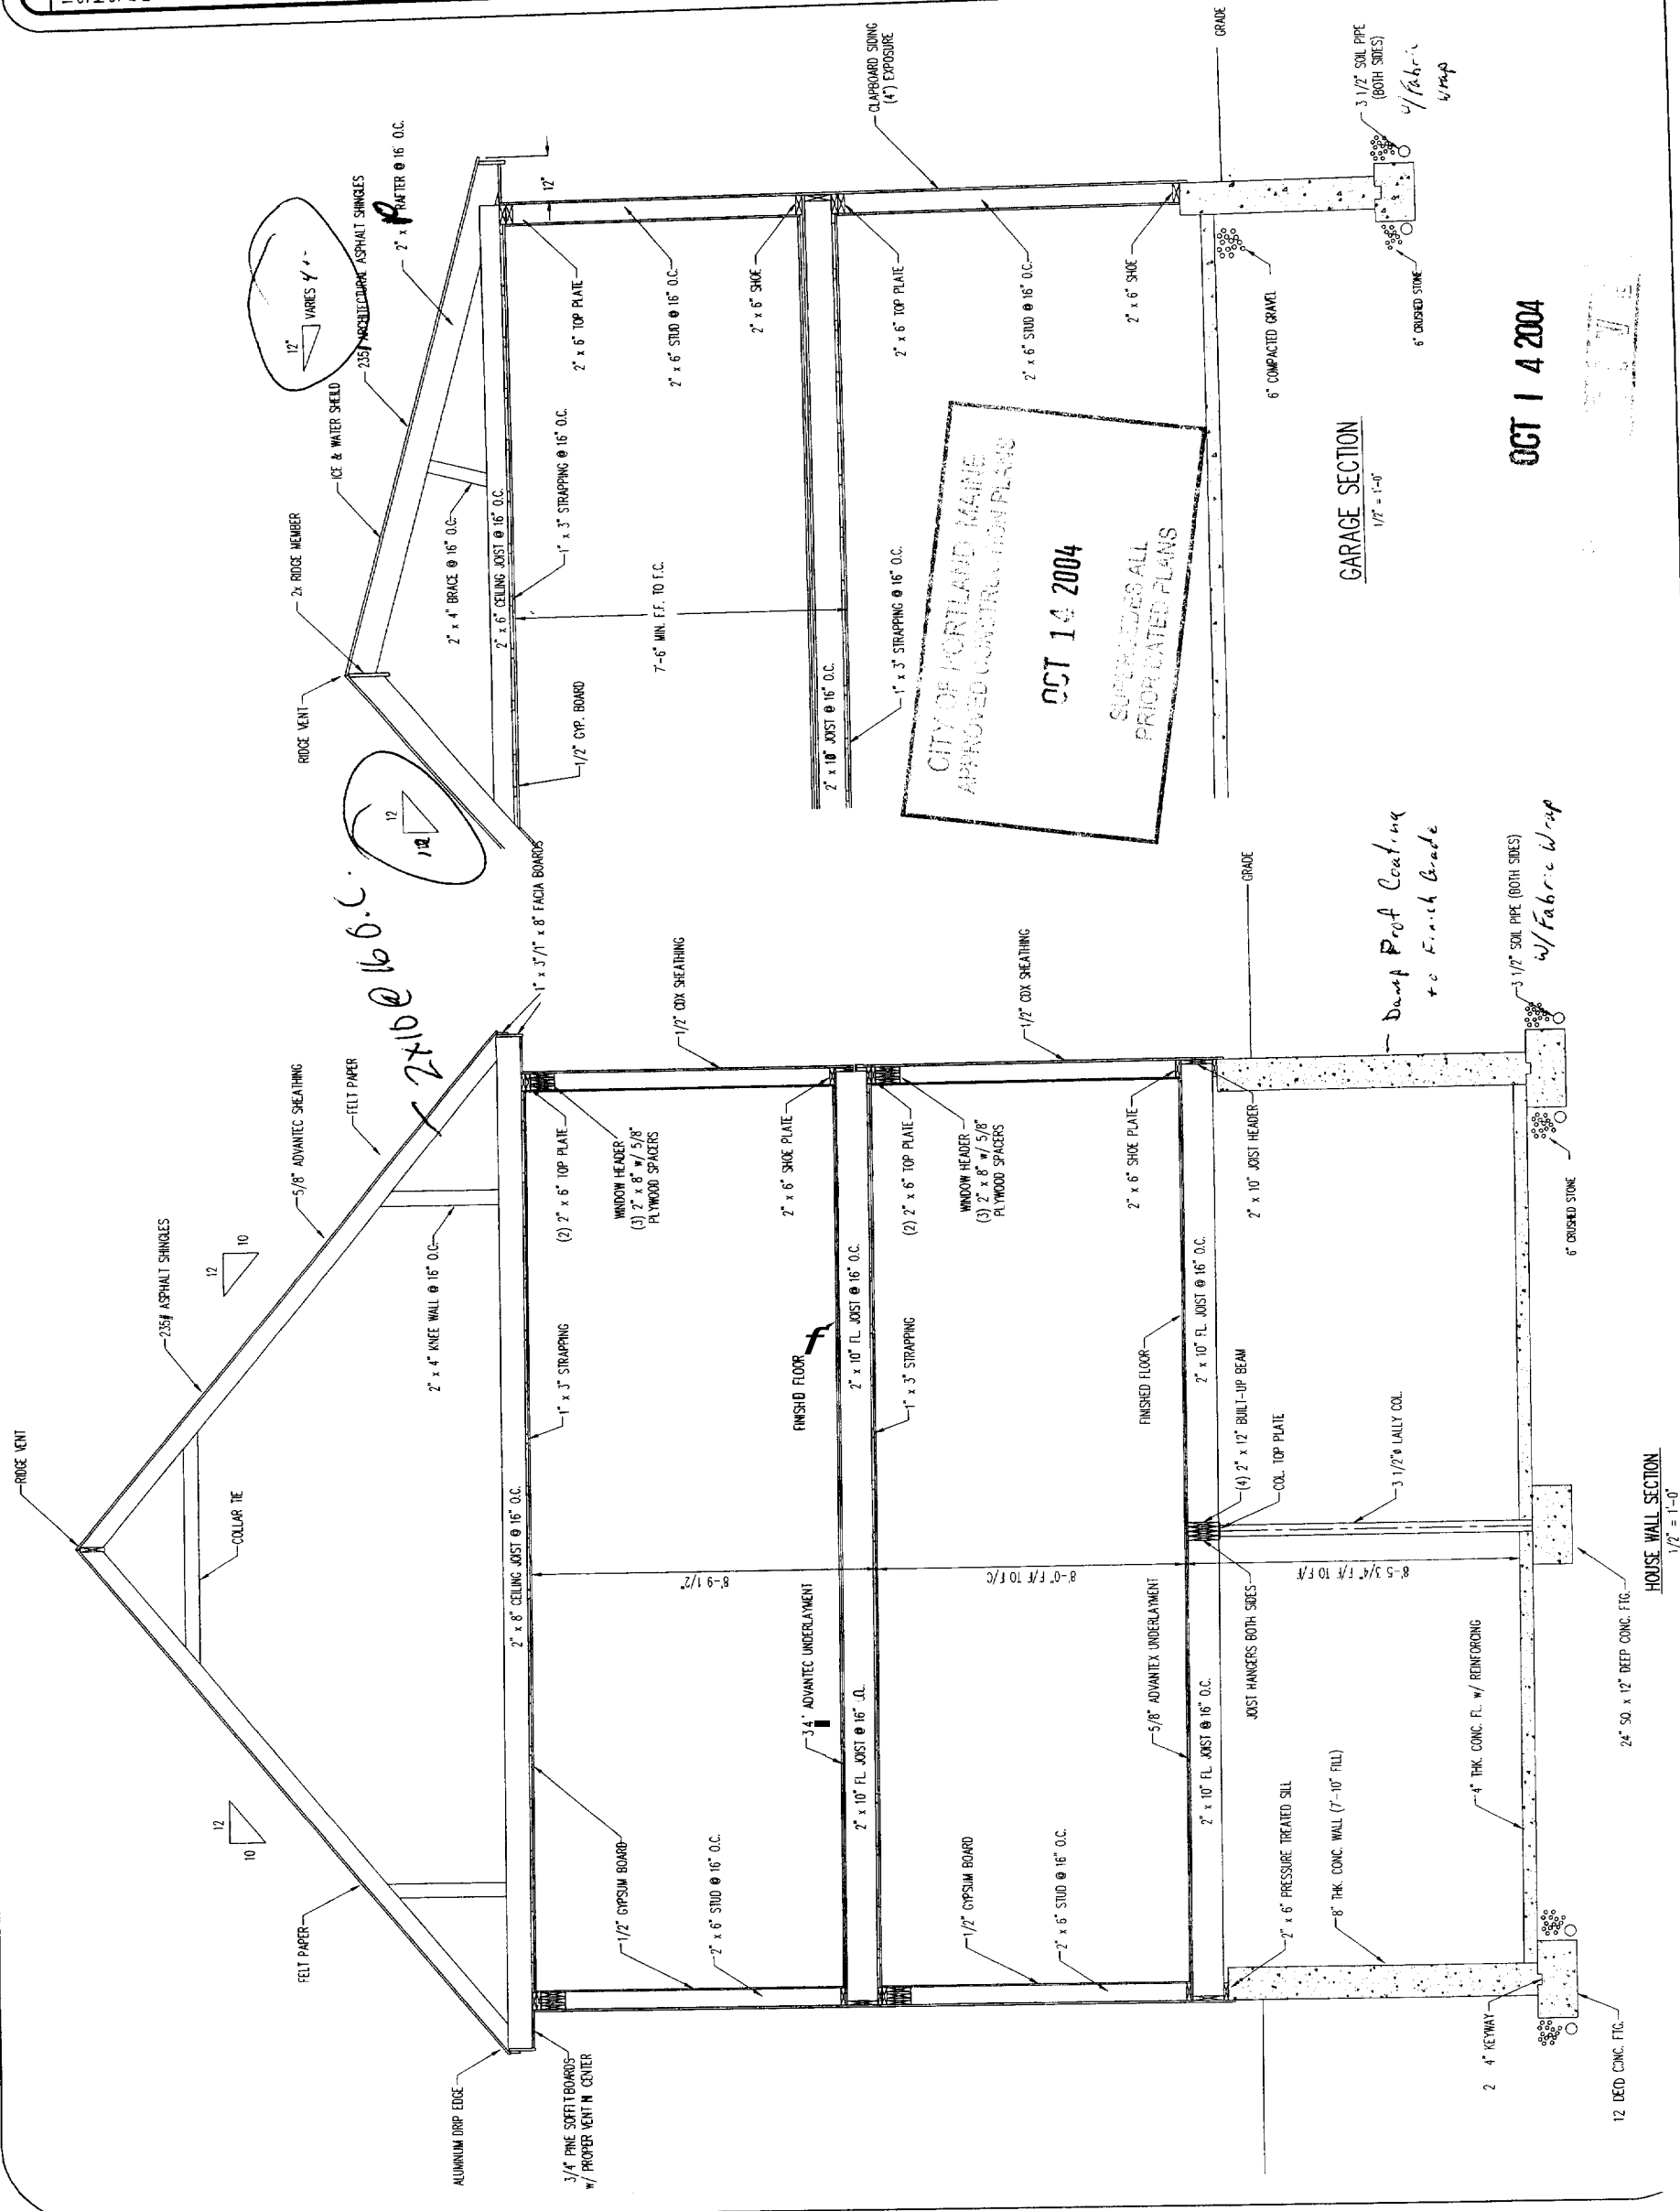

OCT 14 2004

GARAGE SECTION  
1/2" = 1'-0"

HOUSE WALL SECTION  
1/2" = 1'-0"