

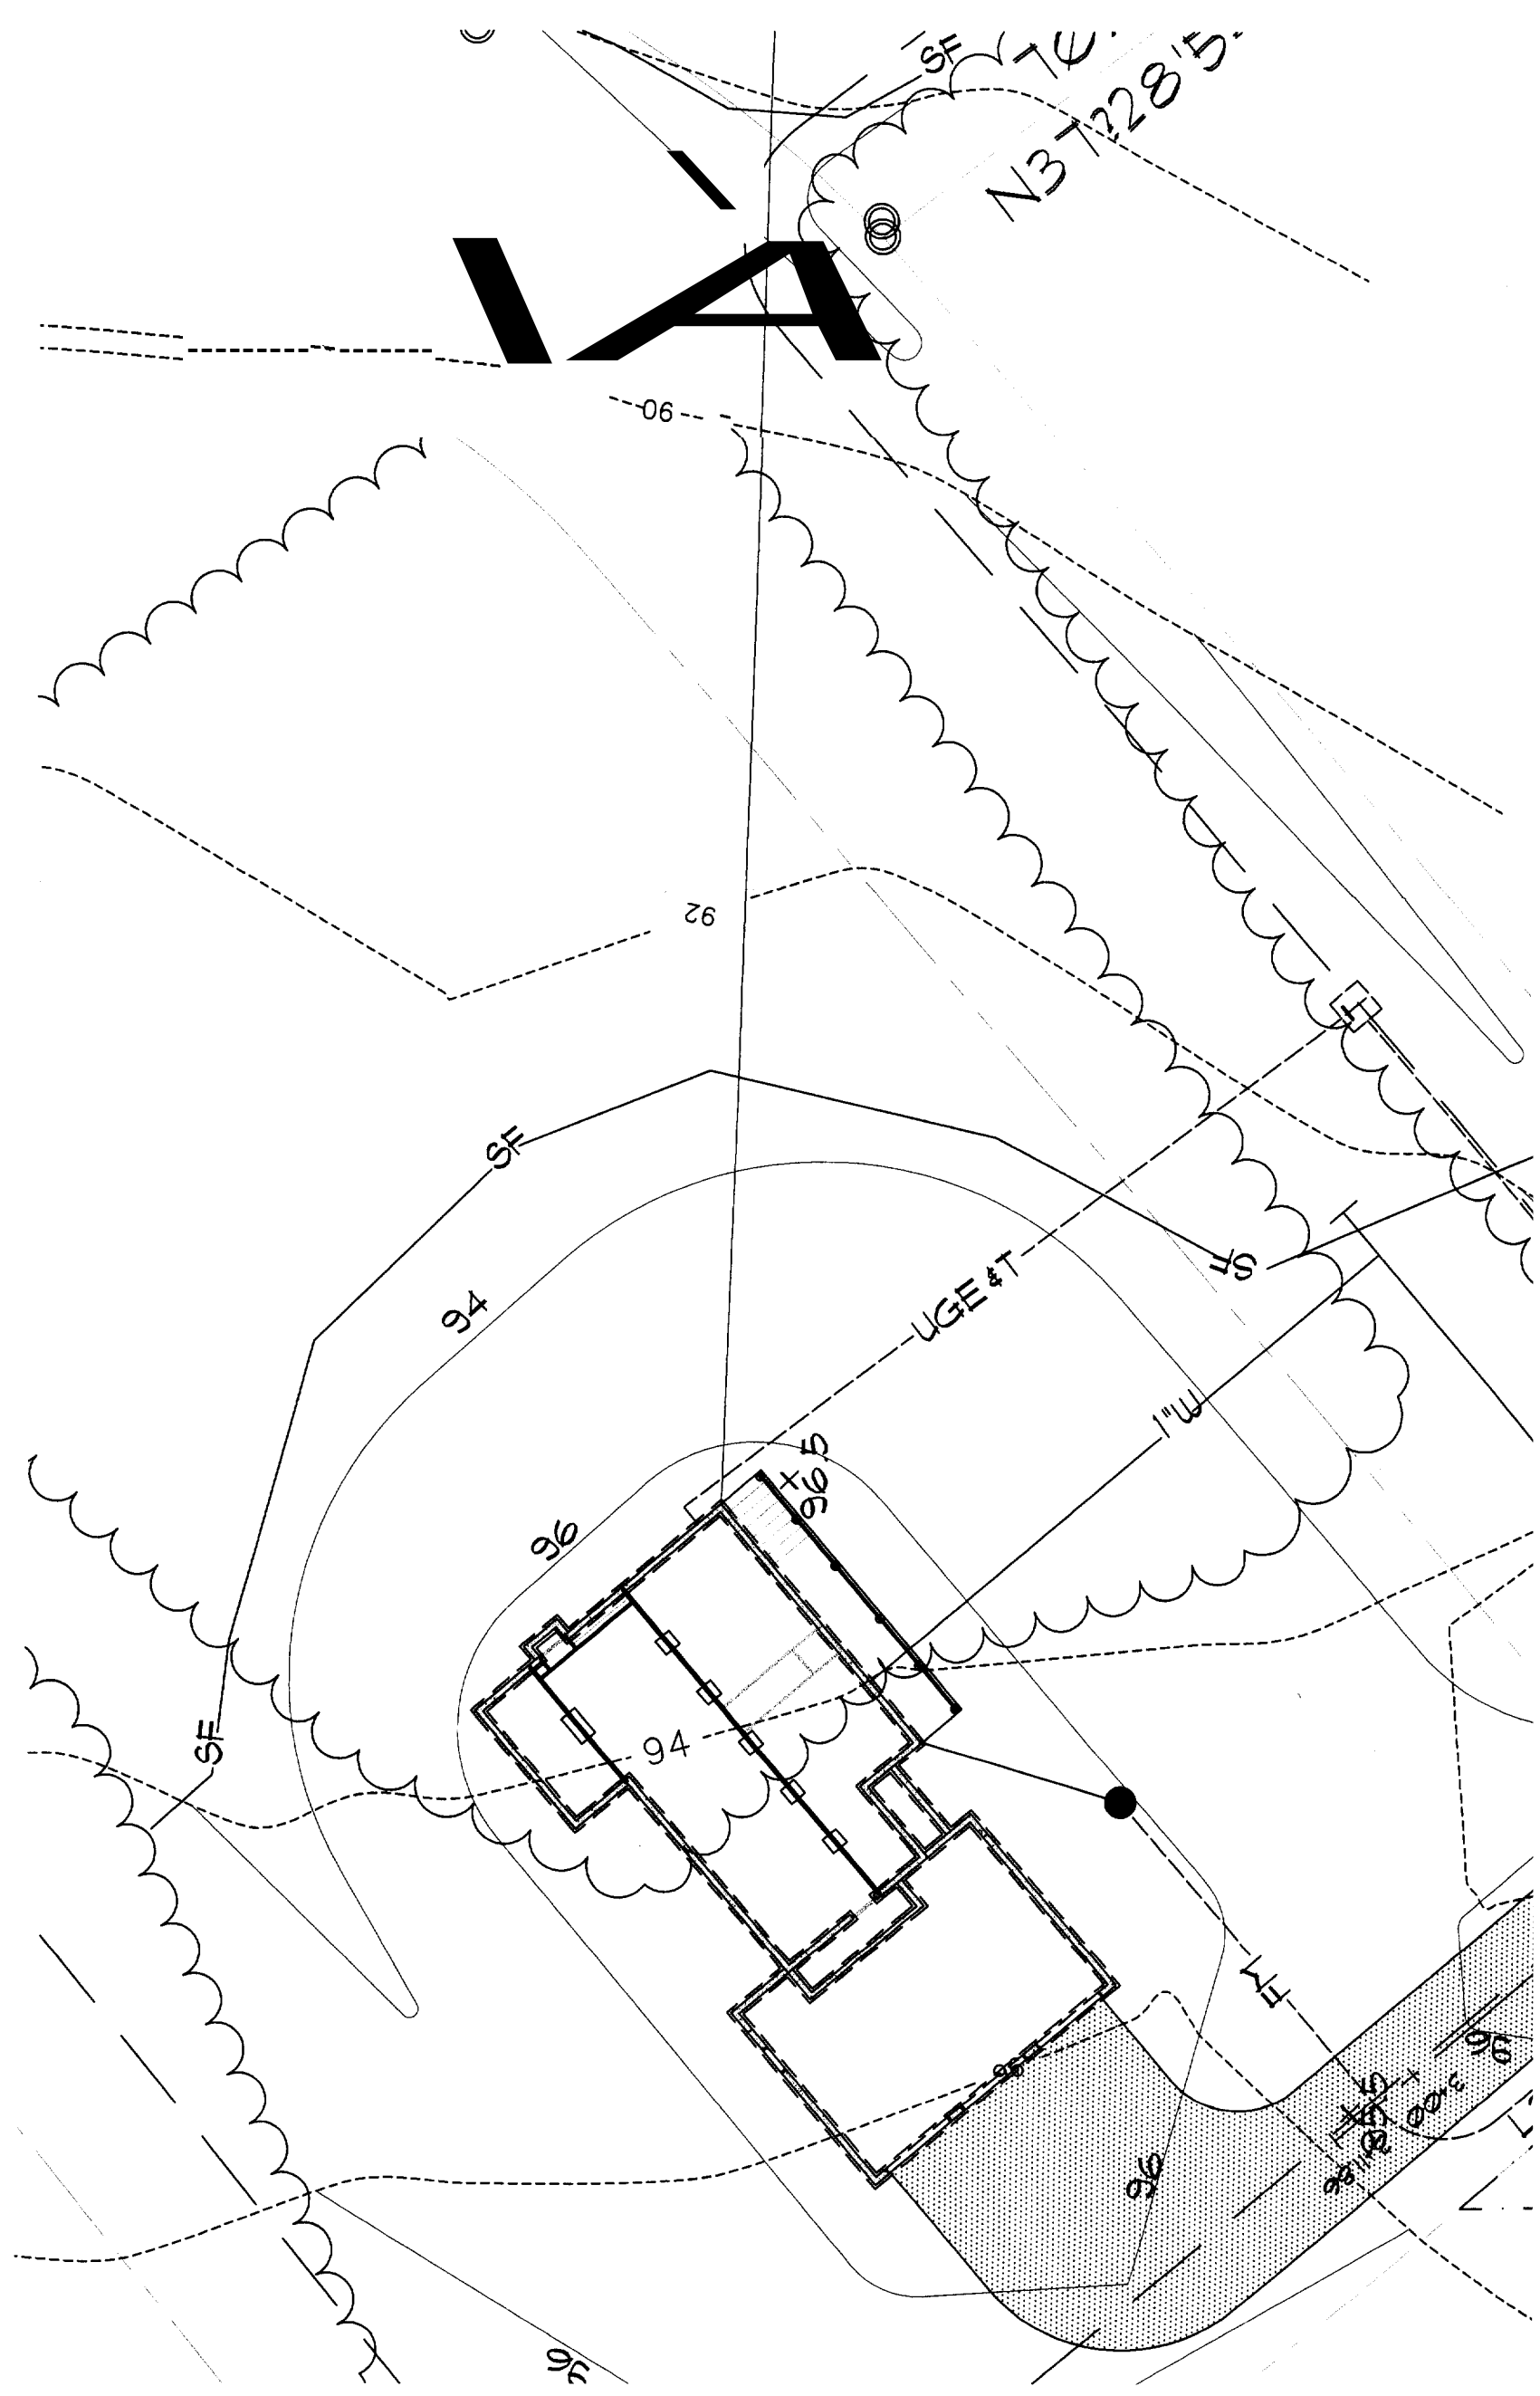


THE DESIGNERS OF CHAMBERLAIN CONSTRUCTION ARE NOT ARCHITECTS, AND OR ENGINEERS. THE DRAWINGS ARE PROVIDED FOR GENERAL INFORMATION PURPOSES ONLY AND HAVE NOT BEEN REVIEWED OR APPROVED BY A LICENSED ARCHITECT OR PROFESSIONAL ENGINEER. UNLESS OTHERWISE INSTRUCTED, CHAMBERLAIN CONSTRUCTION, INC. WILL BUILD THE PROJECT IN ACCORDANCE WITH THESE CONCEPTUAL DRAWINGS. ALL CONTRACTORS AND SUBCONTRACTORS ARE TO FOLLOW LOCAL CODES AND BUILDING PRACTICES. TOP OF WALL HEIGHT MAY VARY PER SITE CONDITIONS. ALL SITE CONDITIONS ARE TO BE FIELD VERIFIED PER ON SITE TO THESE CONCEPTUAL DRAWINGS. NO WARRANTIES ARE MADE WITH REGARD TO THESE CONCEPTUAL DRAWINGS.

8 SUMMIT STREET

SITE PLAN

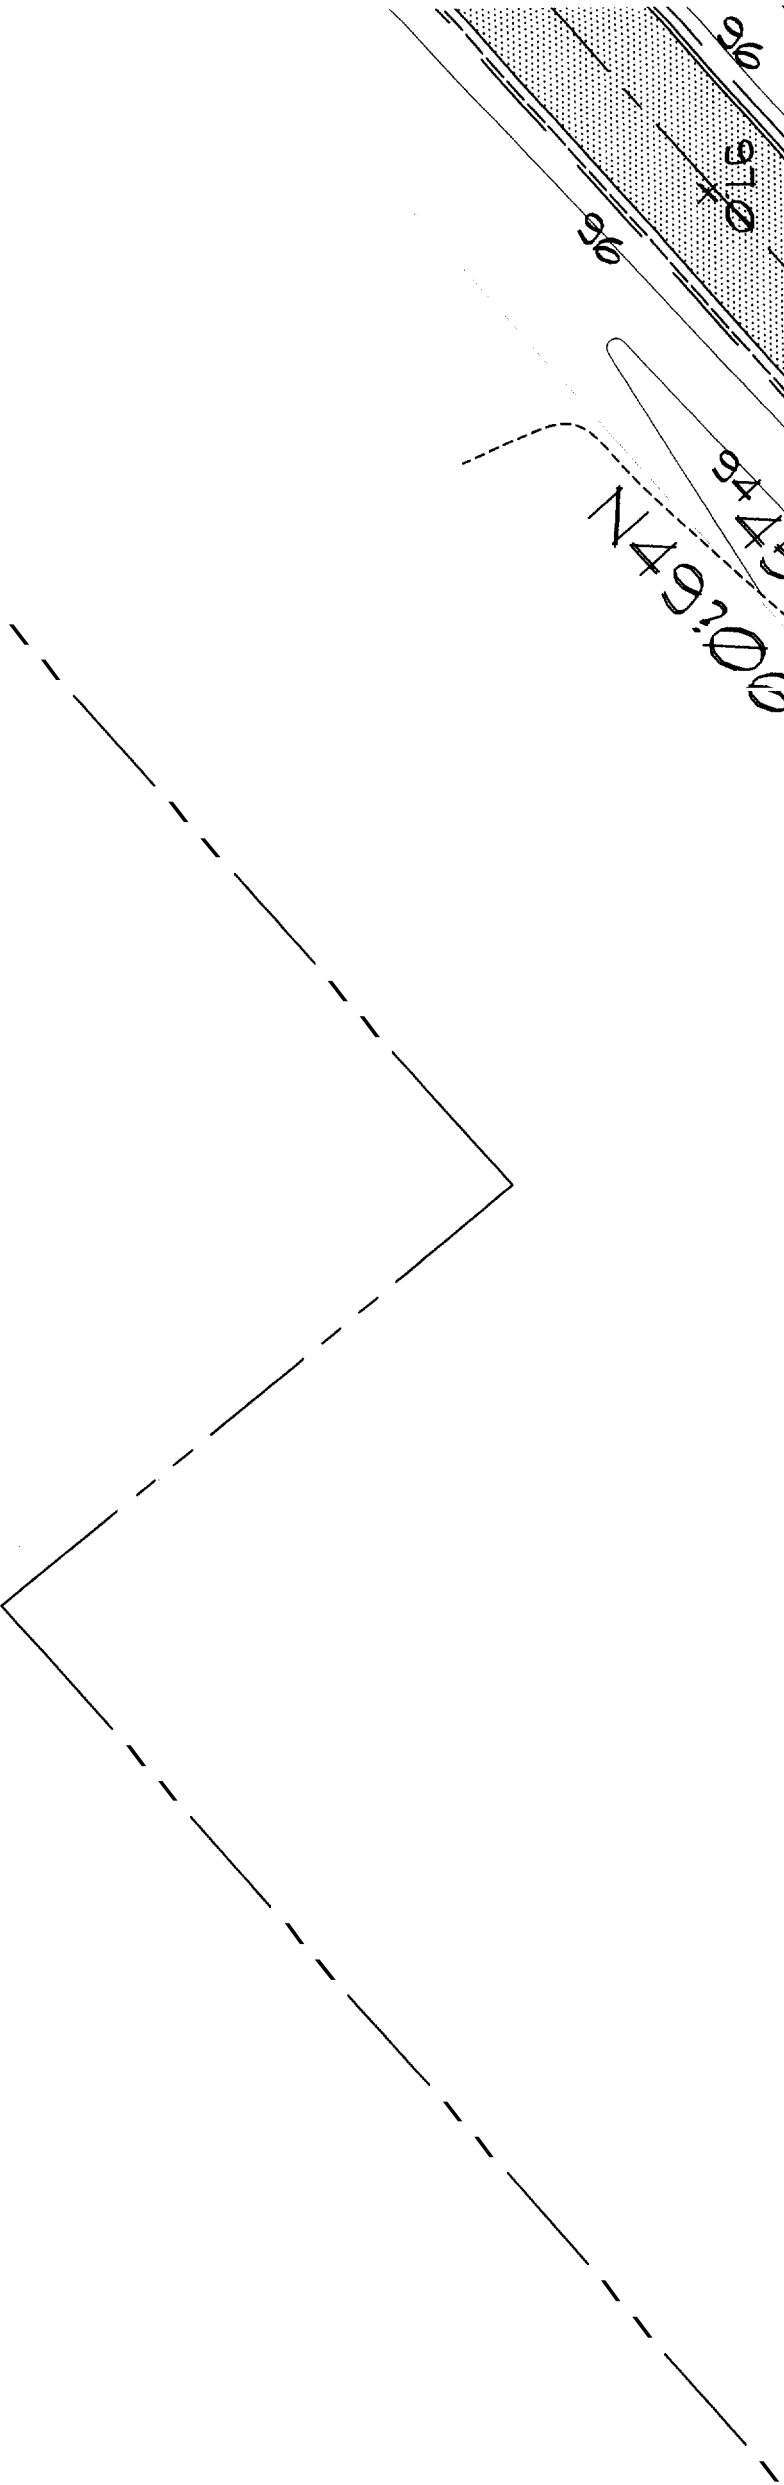

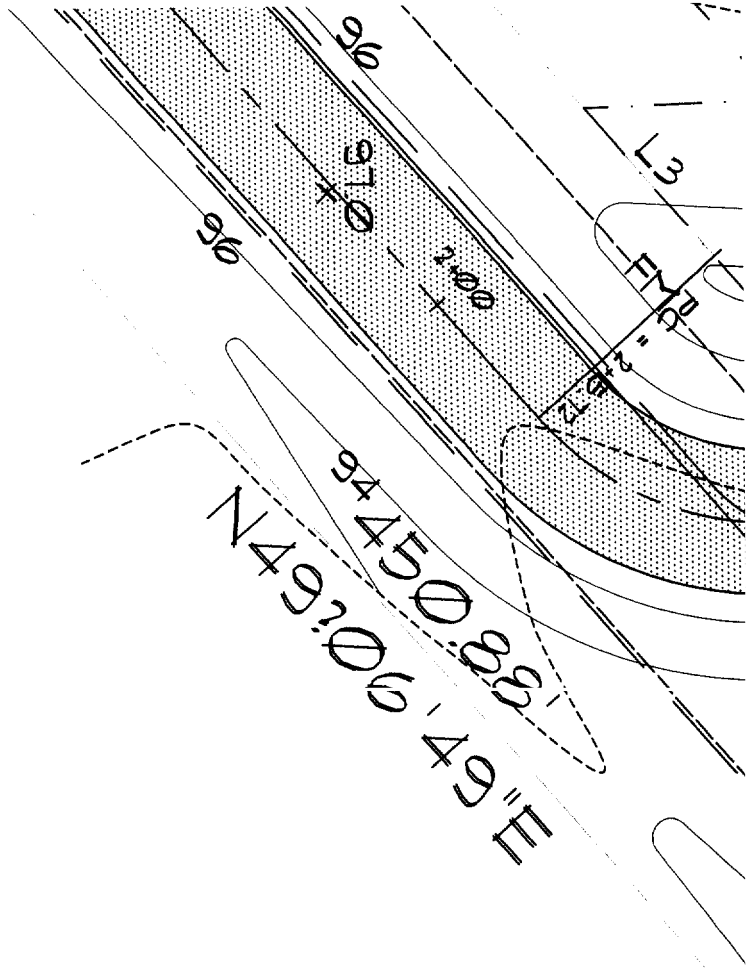

Project LOT#13	Sheet
Date 5/10/06	C1
Scale 1"=20'	

No.	Revision/Issue	Date
	FINAL	

Builders Name and Address

CHAMBERLAIN CONSTRUCT
 1022 PORTLAND ROAD
 SACO ME
 PHONE: 282-7377