




4 FRONT ELEVATION
SCALE: 1/4" = 1'-0"

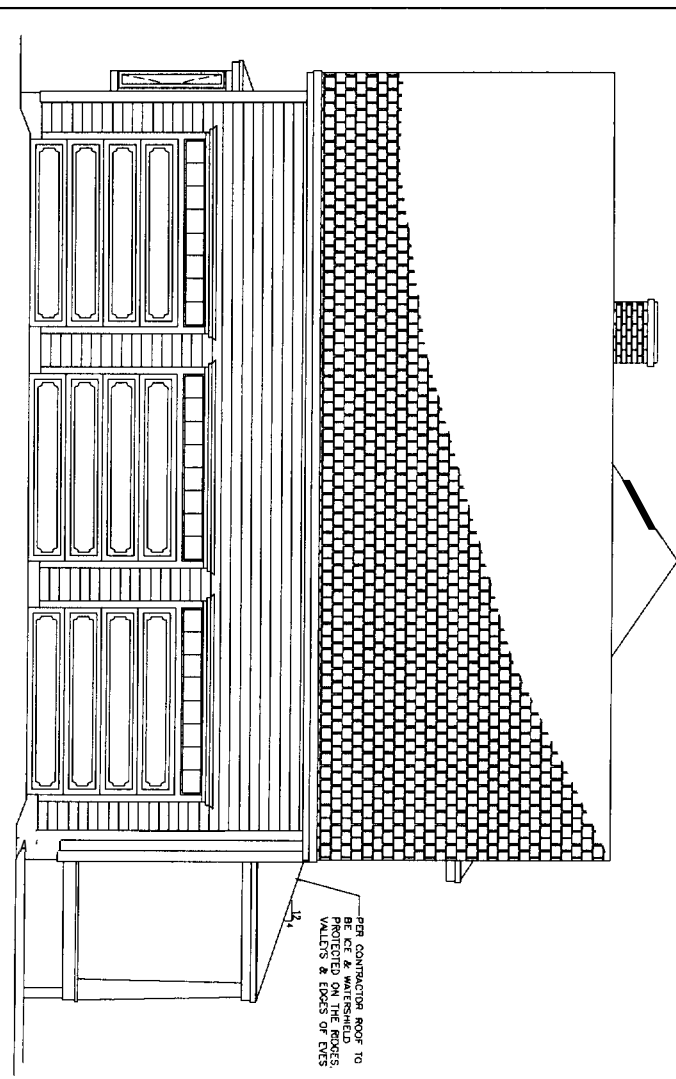

3 LEFT ELEVATION
SCALE: 1/4" = 1'-0"

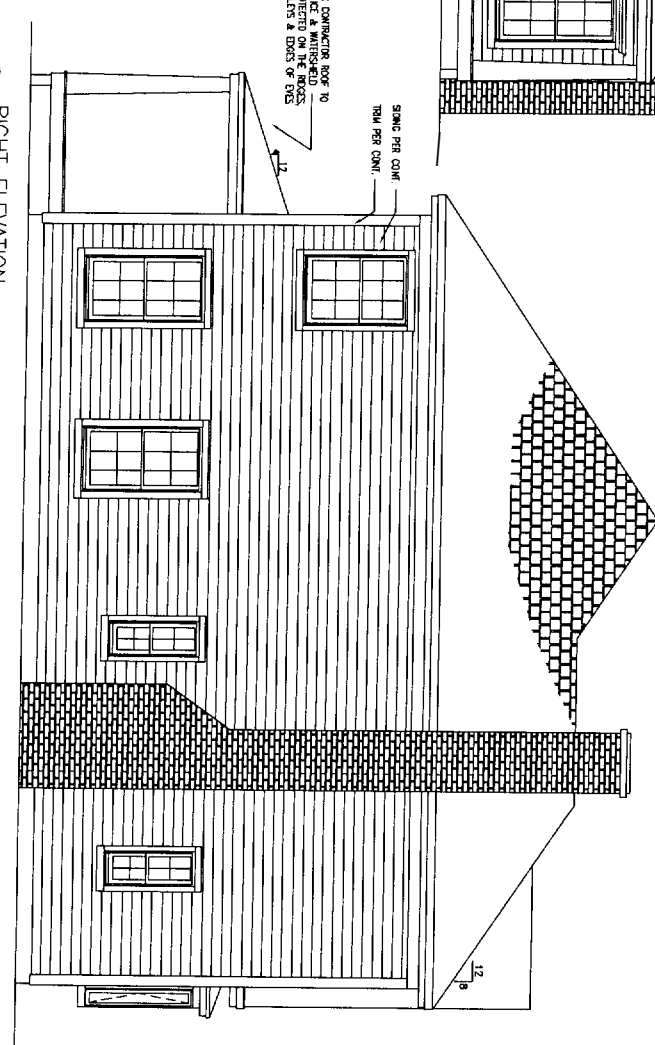

2 RIGHT ELEVATION
SCALE: 1/4" = 1'-0"

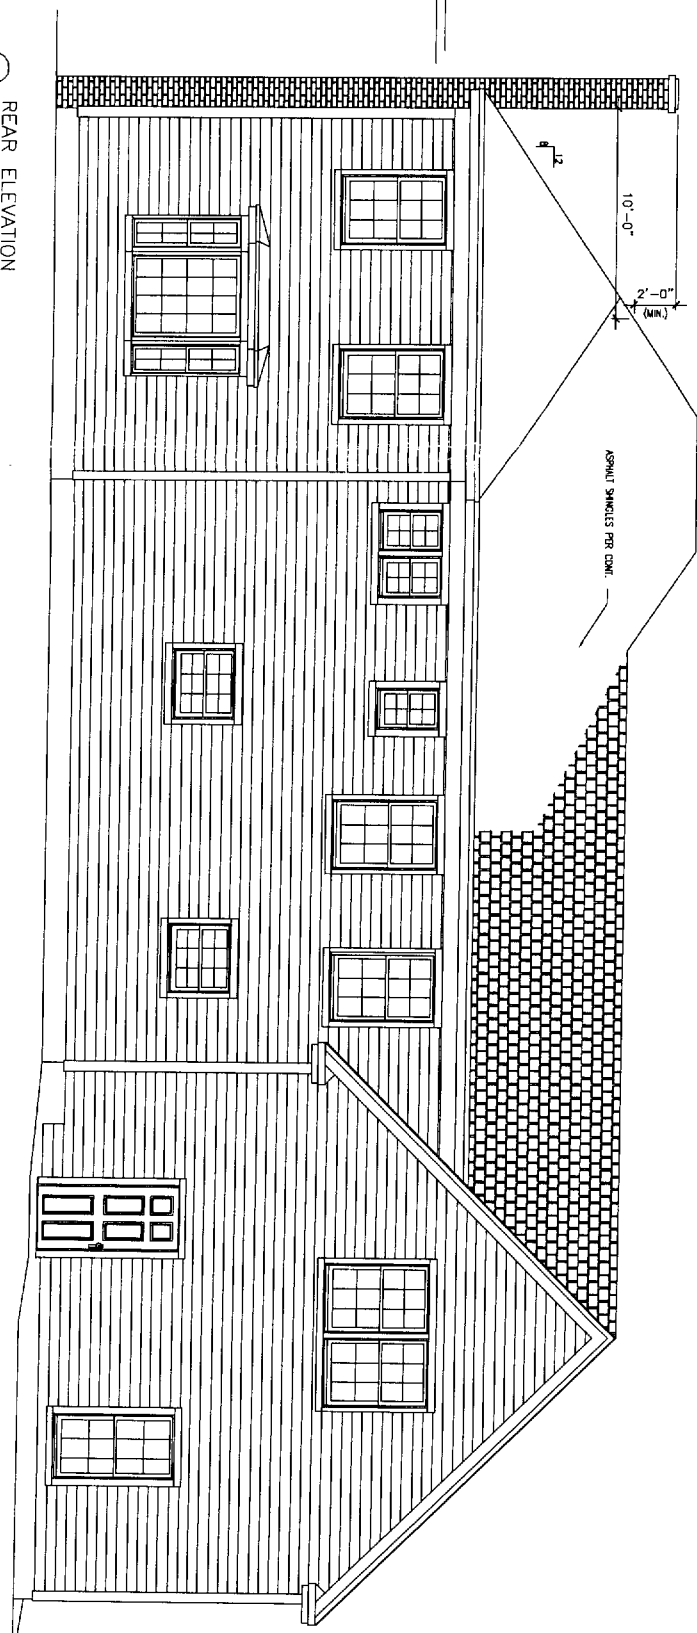

1 REAR ELEVATION
SCALE: 1/4" = 1'-0"

CITY OF PORTLAND PLANNING
APPROVED CONSTRUCTION PLANS
JUN 28 2004
SUPERVISOR ALL
DEPT. DATE: PLANS

JUN 28 2004

WHITE RESIDENCE
PORTLAND, MAINE

FMC CADD Engineering Resource Center
75 Bishop St.
Portland, Maine 04105
207-478-4511 Fax 207-878-4513
E-Mail: mpc@fmcadd.com

PROPERTY OF

NOTE:
THIS DRAWING IS PROVIDED FOR INFORMATIONAL PURPOSES ONLY. IT IS NOT TO BE USED FOR CONSTRUCTION. THE CONTRACTOR ASSURES ALL RESPONSIBILITY FOR ALL DETAILS, MATERIALS, ETC. ARE PROVIDED TO THE CONTRACTOR. THE CONTRACTOR SHALL BE RESPONSIBLE FOR OBTAINING ALL NECESSARY PERMITS AND APPROVALS FROM THE CITY OF PORTLAND. 

REVISIONS
CODE
TOWN: PORTLAND
DATE: 13 FEB 04
SCALE: AS NOTED
DRAWN: FMC/JR
TITLE: EXTERIOR ELEVATIONS
FILE: 04-007
SHEET: A1

WHITE RESIDENCE
 PORTLAND, MAINE

REVISIONS


CODE: TOWN PORTLAND
 DATE: 13 FEB 04
 SCALE: AS NOTED
 DRAWN: FMC/JR

TITLE:
 SECOND FLOOR PLAN

FILE: 04-007
 SHEET: A4

JUN 28 2004

CITY OF PORTLAND, MAINE
 APPROVED CONSTRUCTION PLANS
 JUN 28 2004
 SUPERSEDES ALL
 PRIOR DATED PLANS

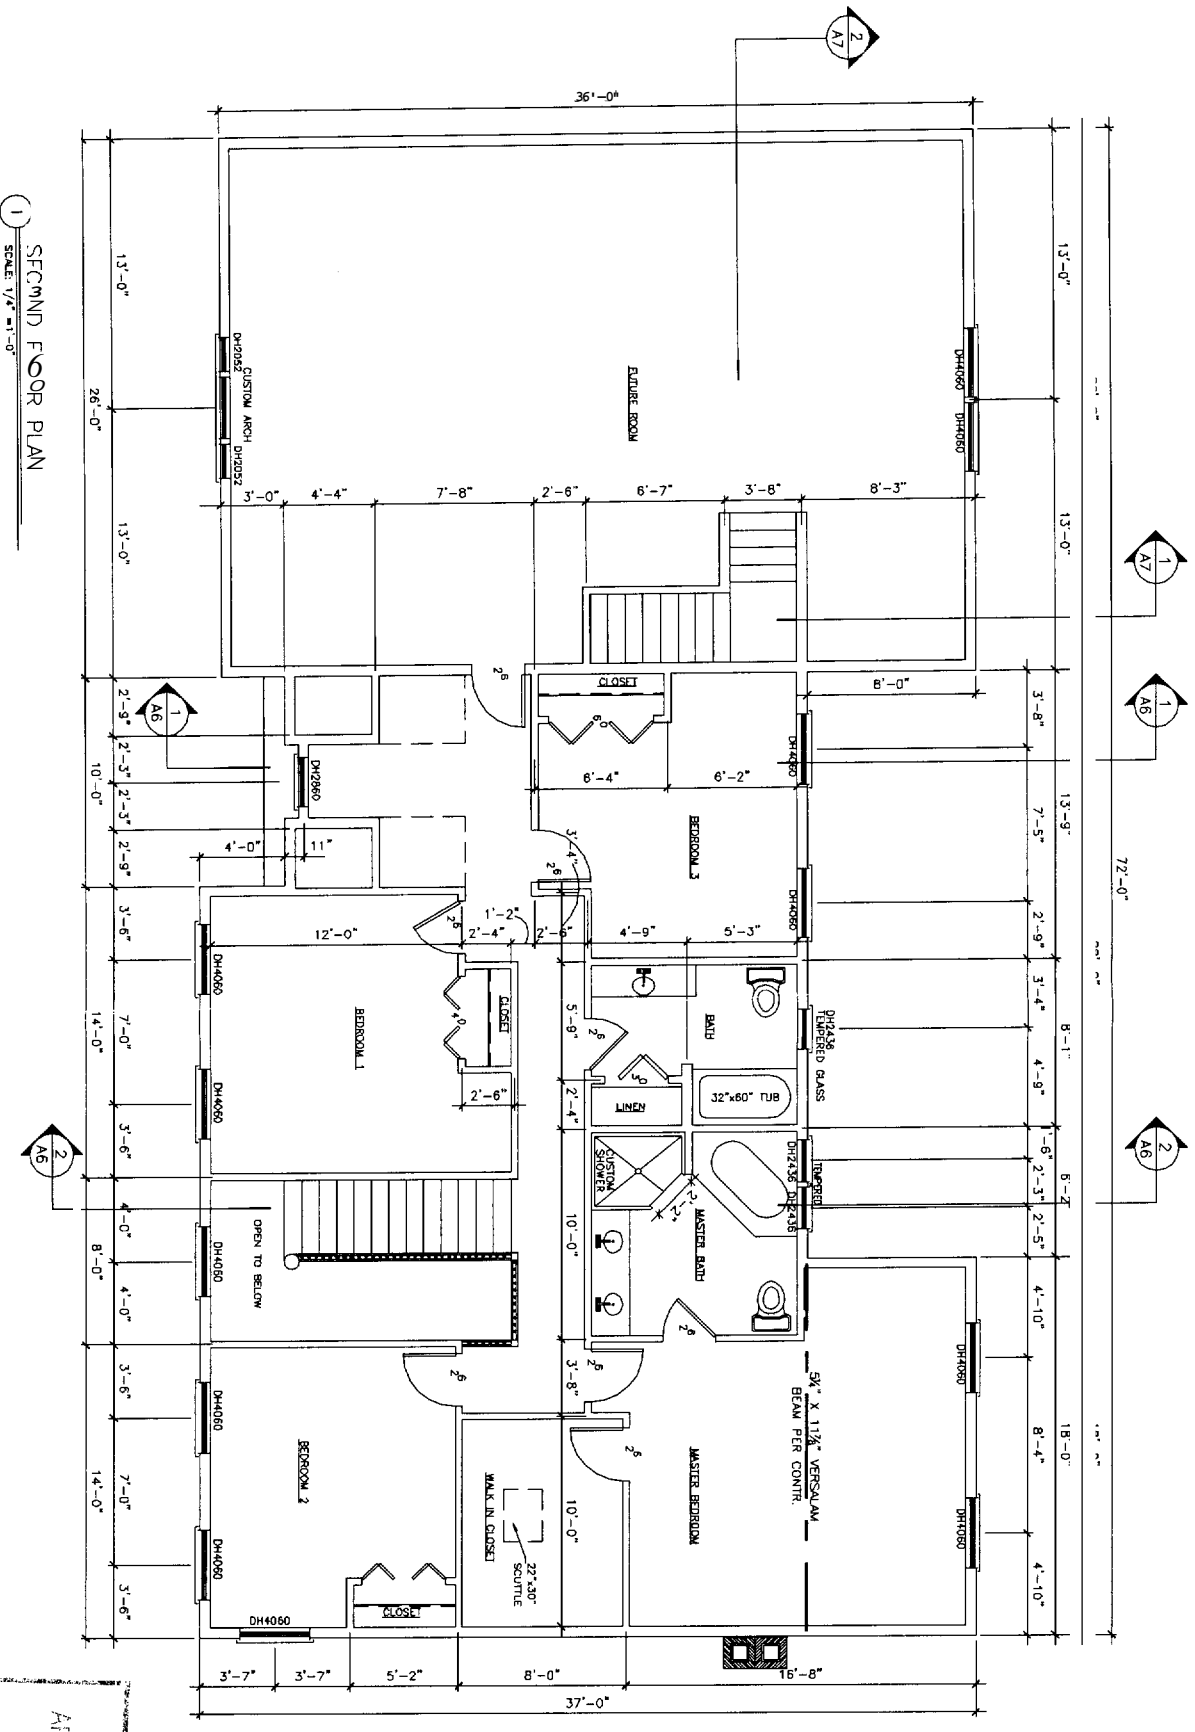


1 SECOND FLOOR PLAN
 SCALE: 1/8" = 1'-0"

NOTE:
 1. CONTRACTOR SHALL BE RESPONSIBLE FOR OBTAINING ALL NECESSARY PERMITS FROM LOCAL AGENCIES.
WHITE RESIDENCE
 PORTLAND, MAINE

CITY OF PORTLAND
 APPROVED CONSTRUCTION PLANS
 JUN 28 2004
 SUPERSEDES ALL
 PREVIOUS CONSTRUCTION PLANS

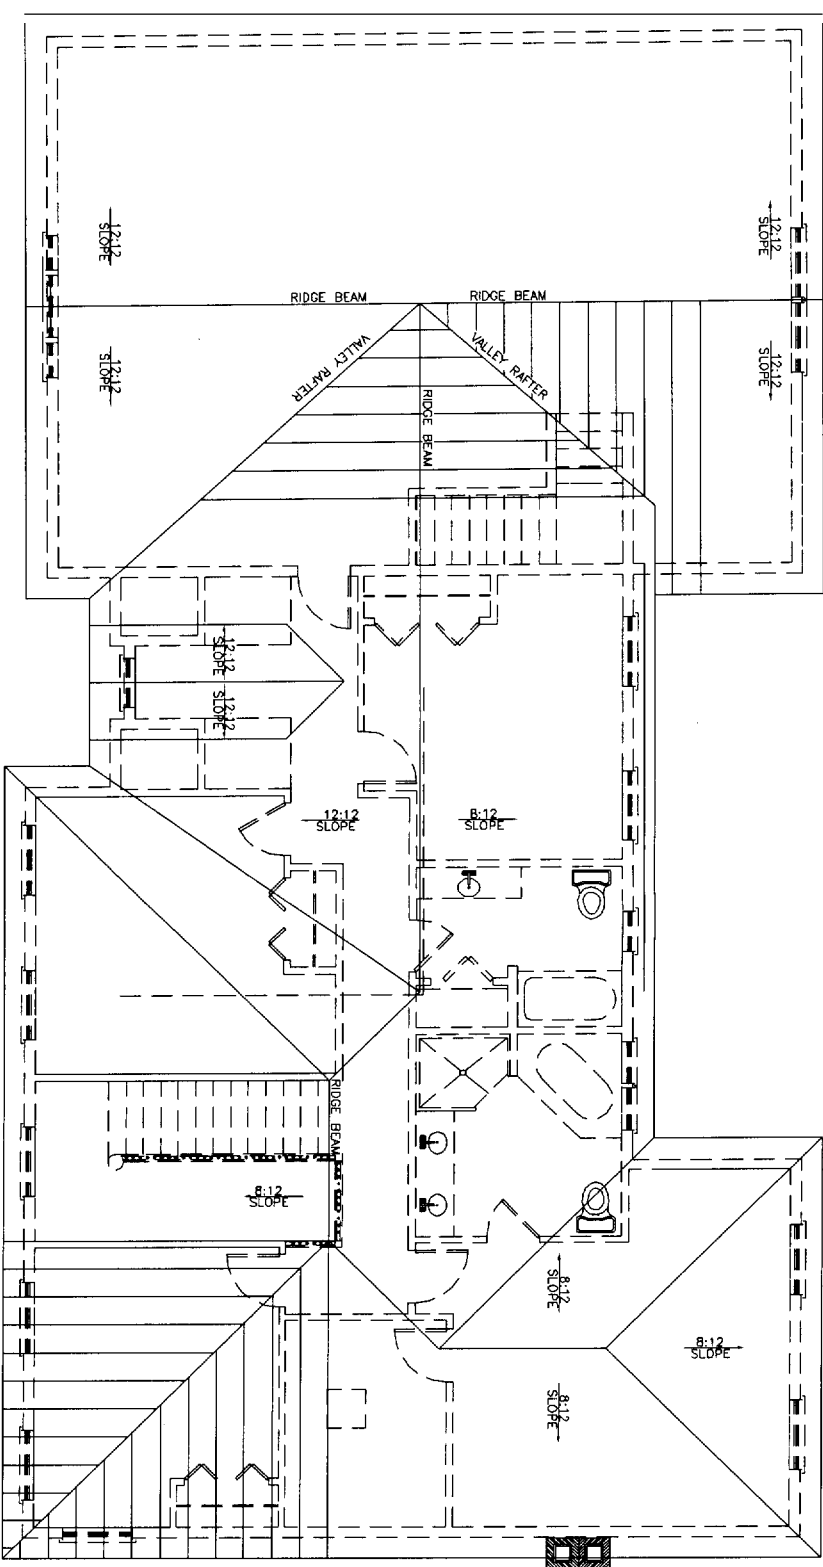

1 ROOF PLAN
 SCALE: 1/4" = 1'-0"

NOTE:
 THIS DRAWING IS PREPARED FOR INFORMATIONAL PURPOSES ONLY. IT IS NOT TO BE USED FOR CONSTRUCTION. THE CONTRACTOR ASSUMES ALL RESPONSIBILITY FOR LOCAL CODE COMPLIANCE. IT IS THE RESPONSIBILITY OF THE CLIENT TO OBTAIN ALL NECESSARY PERMITS AND APPROVALS FROM THE CITY OF PORTLAND AND LOCAL CODES. NONE OF THE CONTENTS OF THIS DRAWING SHALL BE CONSIDERED AS A GUARANTEE OF PERFORMANCE OR LIABILITY. THE CONTRACTOR SHALL BE RESPONSIBLE FOR OBTAINING ALL NECESSARY PERMITS AND APPROVALS FROM THE CITY OF PORTLAND AND LOCAL CODES. 

REVISIONS
CODE:
TOWN: PORTLAND
DATE: 13 FEB 04
SCALE: AS NOTED
DRAWN: FMC/JR
TITLE: ROOF PLAN
FILE: 04-007M
SHEET: A5

WHITE RESIDENCE
 PORTLAND, MAINE


REVISIONS
CODE:
TOWN: PORTLAND
DATE: 13 FEB 04
SCALE: AS NOTED
DRAWN: FMC/JR
TITLE:
BUILDING SECTION

FILE: 04-007
 SHEET: **A6**


- GENERAL NOTES:
1. ALL HEADERS UNDER 4'-0" TO BE (2)2X10 WITH INSULATED AIRSPACE
 2. ALL HEADERS 4'-0" AND OVER TO BE (3)2X10 WITH PLYWD. FILLER.

CITY OF PORTLAND MAINE
 APPROVED CONSTRUCTION PLANS
 JUN 28 2004
 SUPERSEDES ALL
 PREVIOUS PLANS

JUN 28 2004

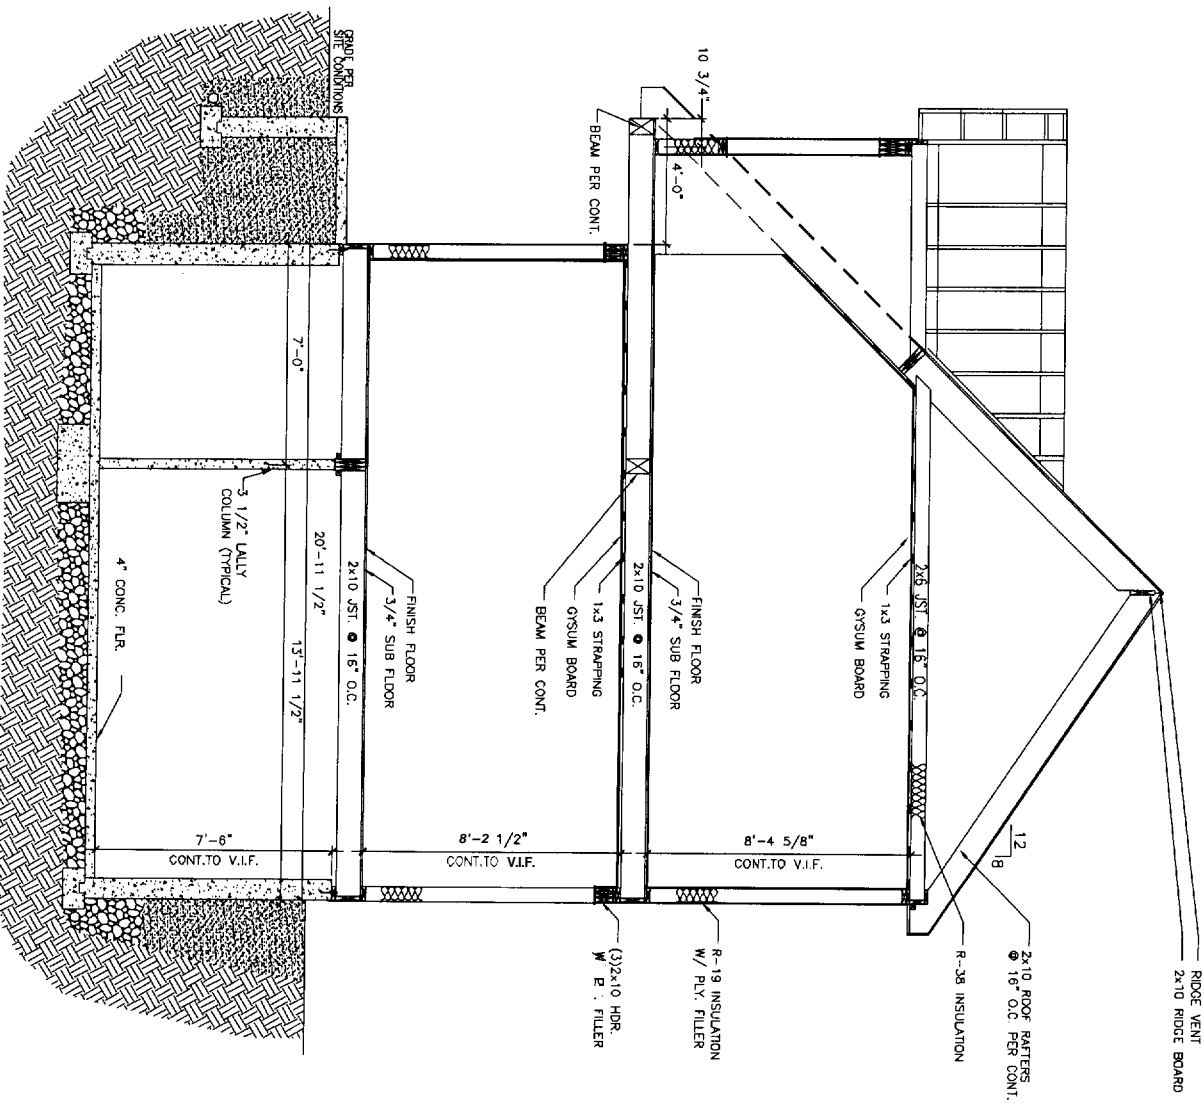

1 SECTION
 SCALE: 3/8"=1'-0"

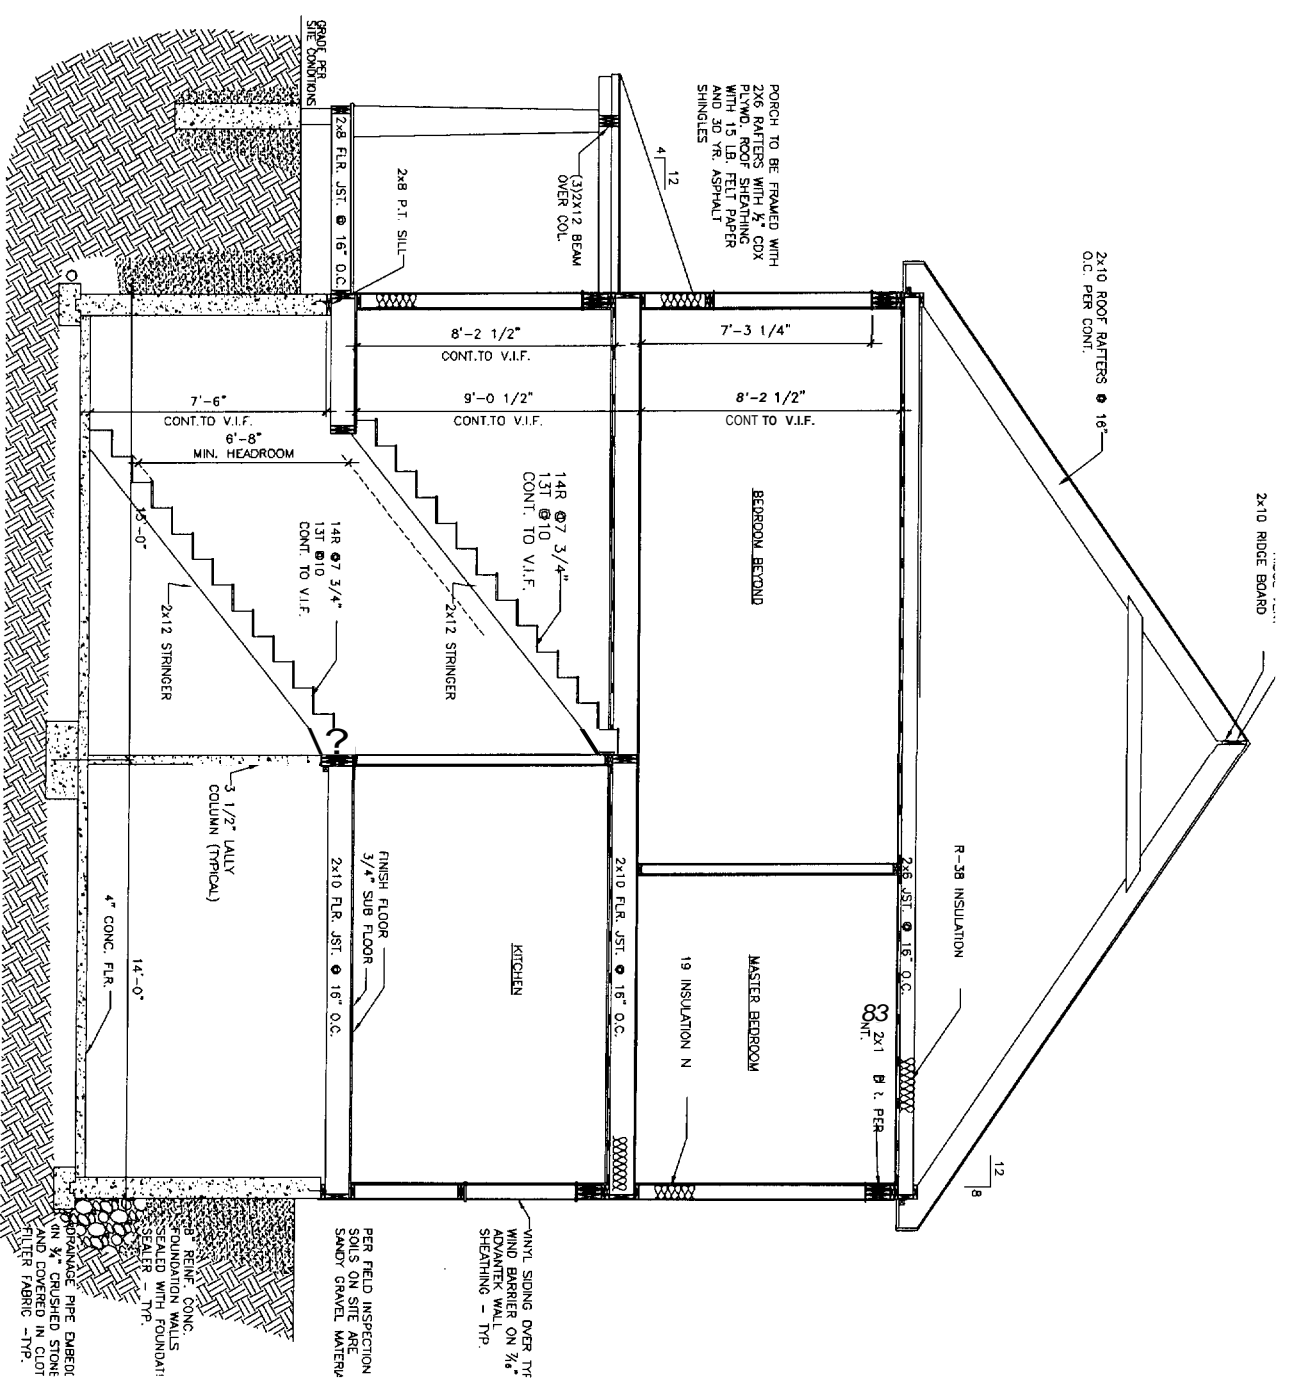

2 SECTION
 SCALE: 3/8"=1'-0"



NOTE:
 THE DRAWING IS FOR INFORMATION ONLY. ALL DIMENSIONS AND MATERIALS SHALL BE AS NOTED. ANY CHANGES TO THIS DRAWING SHALL BE MADE BY THE ARCHITECT. THE CONTRACTOR SHALL BE RESPONSIBLE FOR OBTAINING ALL NECESSARY PERMITS AND INSURANCE. 

WHITE RESIDENCE

PORTLAND, MAINE

CITY OF PORTLAND DEPARTMENT OF PUBLIC WORKS
APPROVED CONSTRUCTION PLAN
JUN 28 2004
GREGORY J. THORNTON
Principal Designer

JUN 28

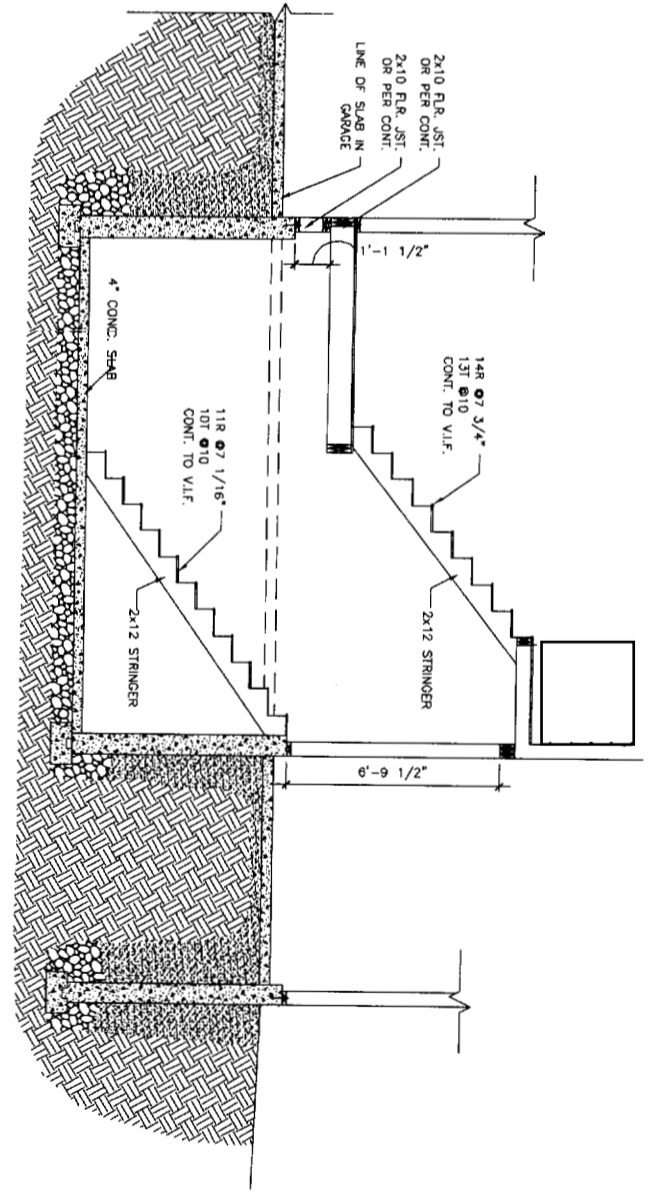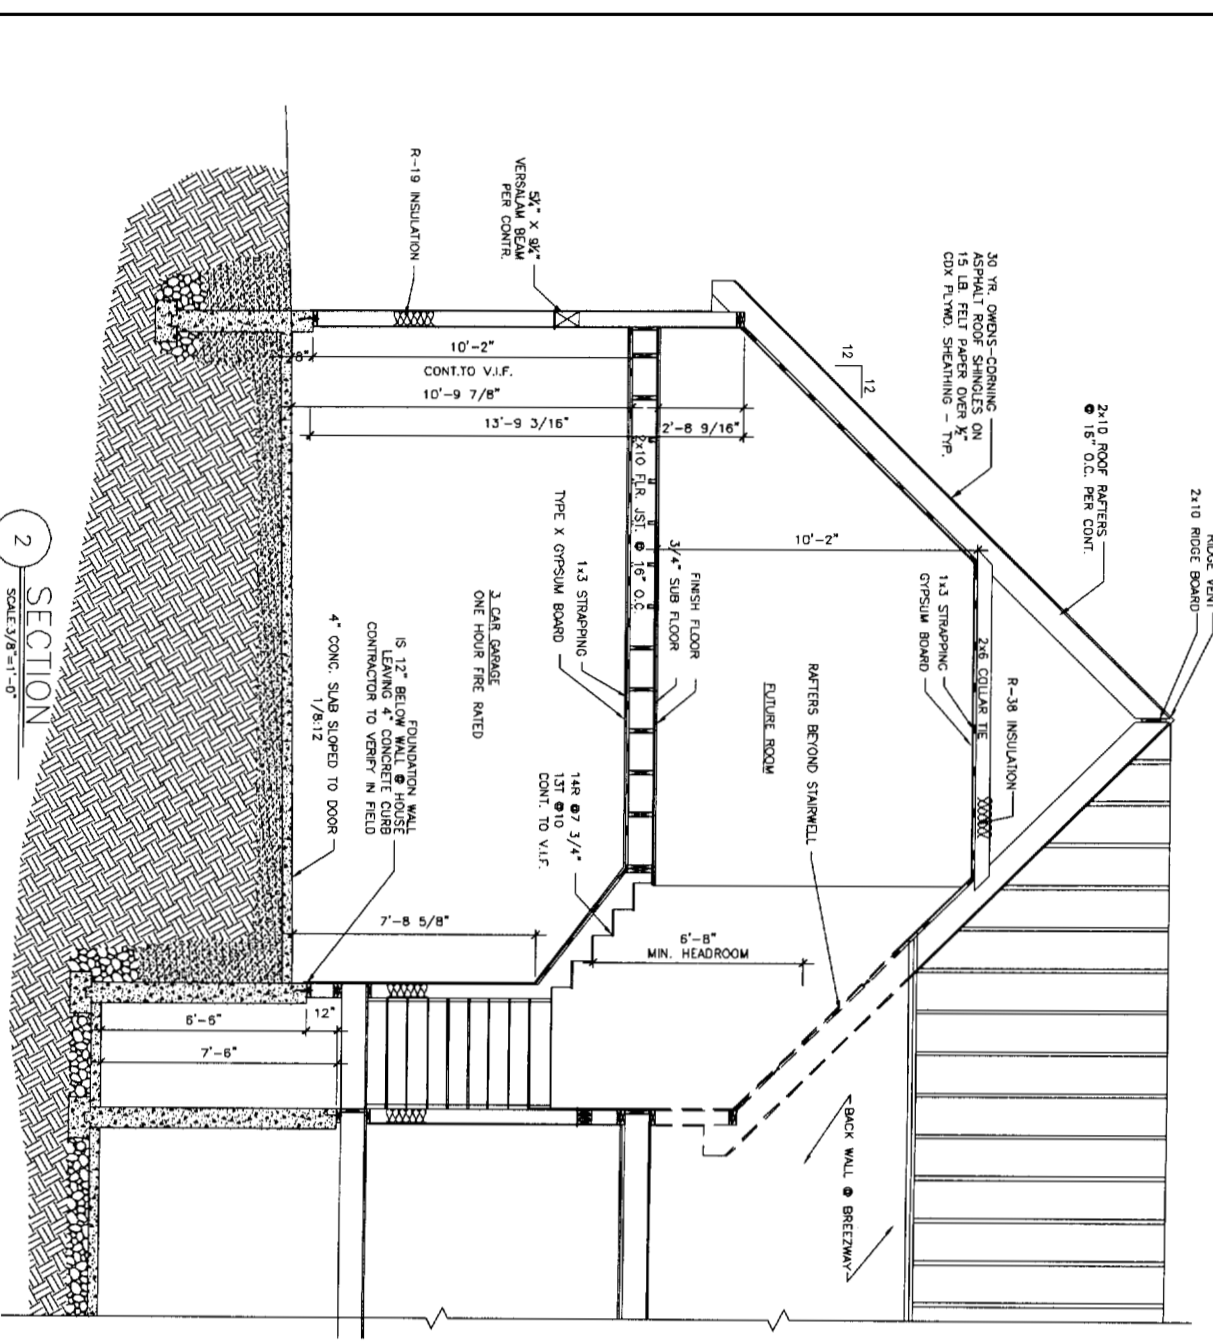

NOTE:
THIS DRAWING IS PROVIDED FOR INFORMATIONAL PURPOSES ONLY. IT IS NOT TO BE USED FOR CONSTRUCTION. THE CONTRACTOR ASSURES ALL RESPONSIBILITY FOR ALL DETAILS, MATERIALS, METHODS, ETC., ARE PROVIDED TO COMPLY WITH ALL APPLICABLE LOCAL, STATE AND FEDERAL REGULATIONS AND CODES. CONTRACTOR SHALL BE RESPONSIBLE FOR OBTAINING ALL NECESSARY PERMITS AND APPROVALS FROM THE CITY OF PORTLAND DEPARTMENT OF PUBLIC WORKS. ALL DIMENSIONS AND LOCATIONS SHALL BE VERIFIED BY THE CONTRACTOR. CONTRACTOR SHALL BE RESPONSIBLE FOR OBTAINING ALL NECESSARY PERMITS AND APPROVALS FROM THE CITY OF PORTLAND DEPARTMENT OF PUBLIC WORKS. CONTRACTOR SHALL BE RESPONSIBLE FOR OBTAINING ALL NECESSARY PERMITS AND APPROVALS FROM THE CITY OF PORTLAND DEPARTMENT OF PUBLIC WORKS.

REVISIONS
CODE:
TOWN: PORTLAND
DATE: 13 FEB 04
SCALE: AS NOTED
DRAWN: FMC/JR
TITLE: BUILDING SECTION
FILE: 04-007
SHEET: A7