


FOWLER - GREAVES RESIDENTIAL  
166 ALLEN AVENUE,  
PORTLAND, ME 04103

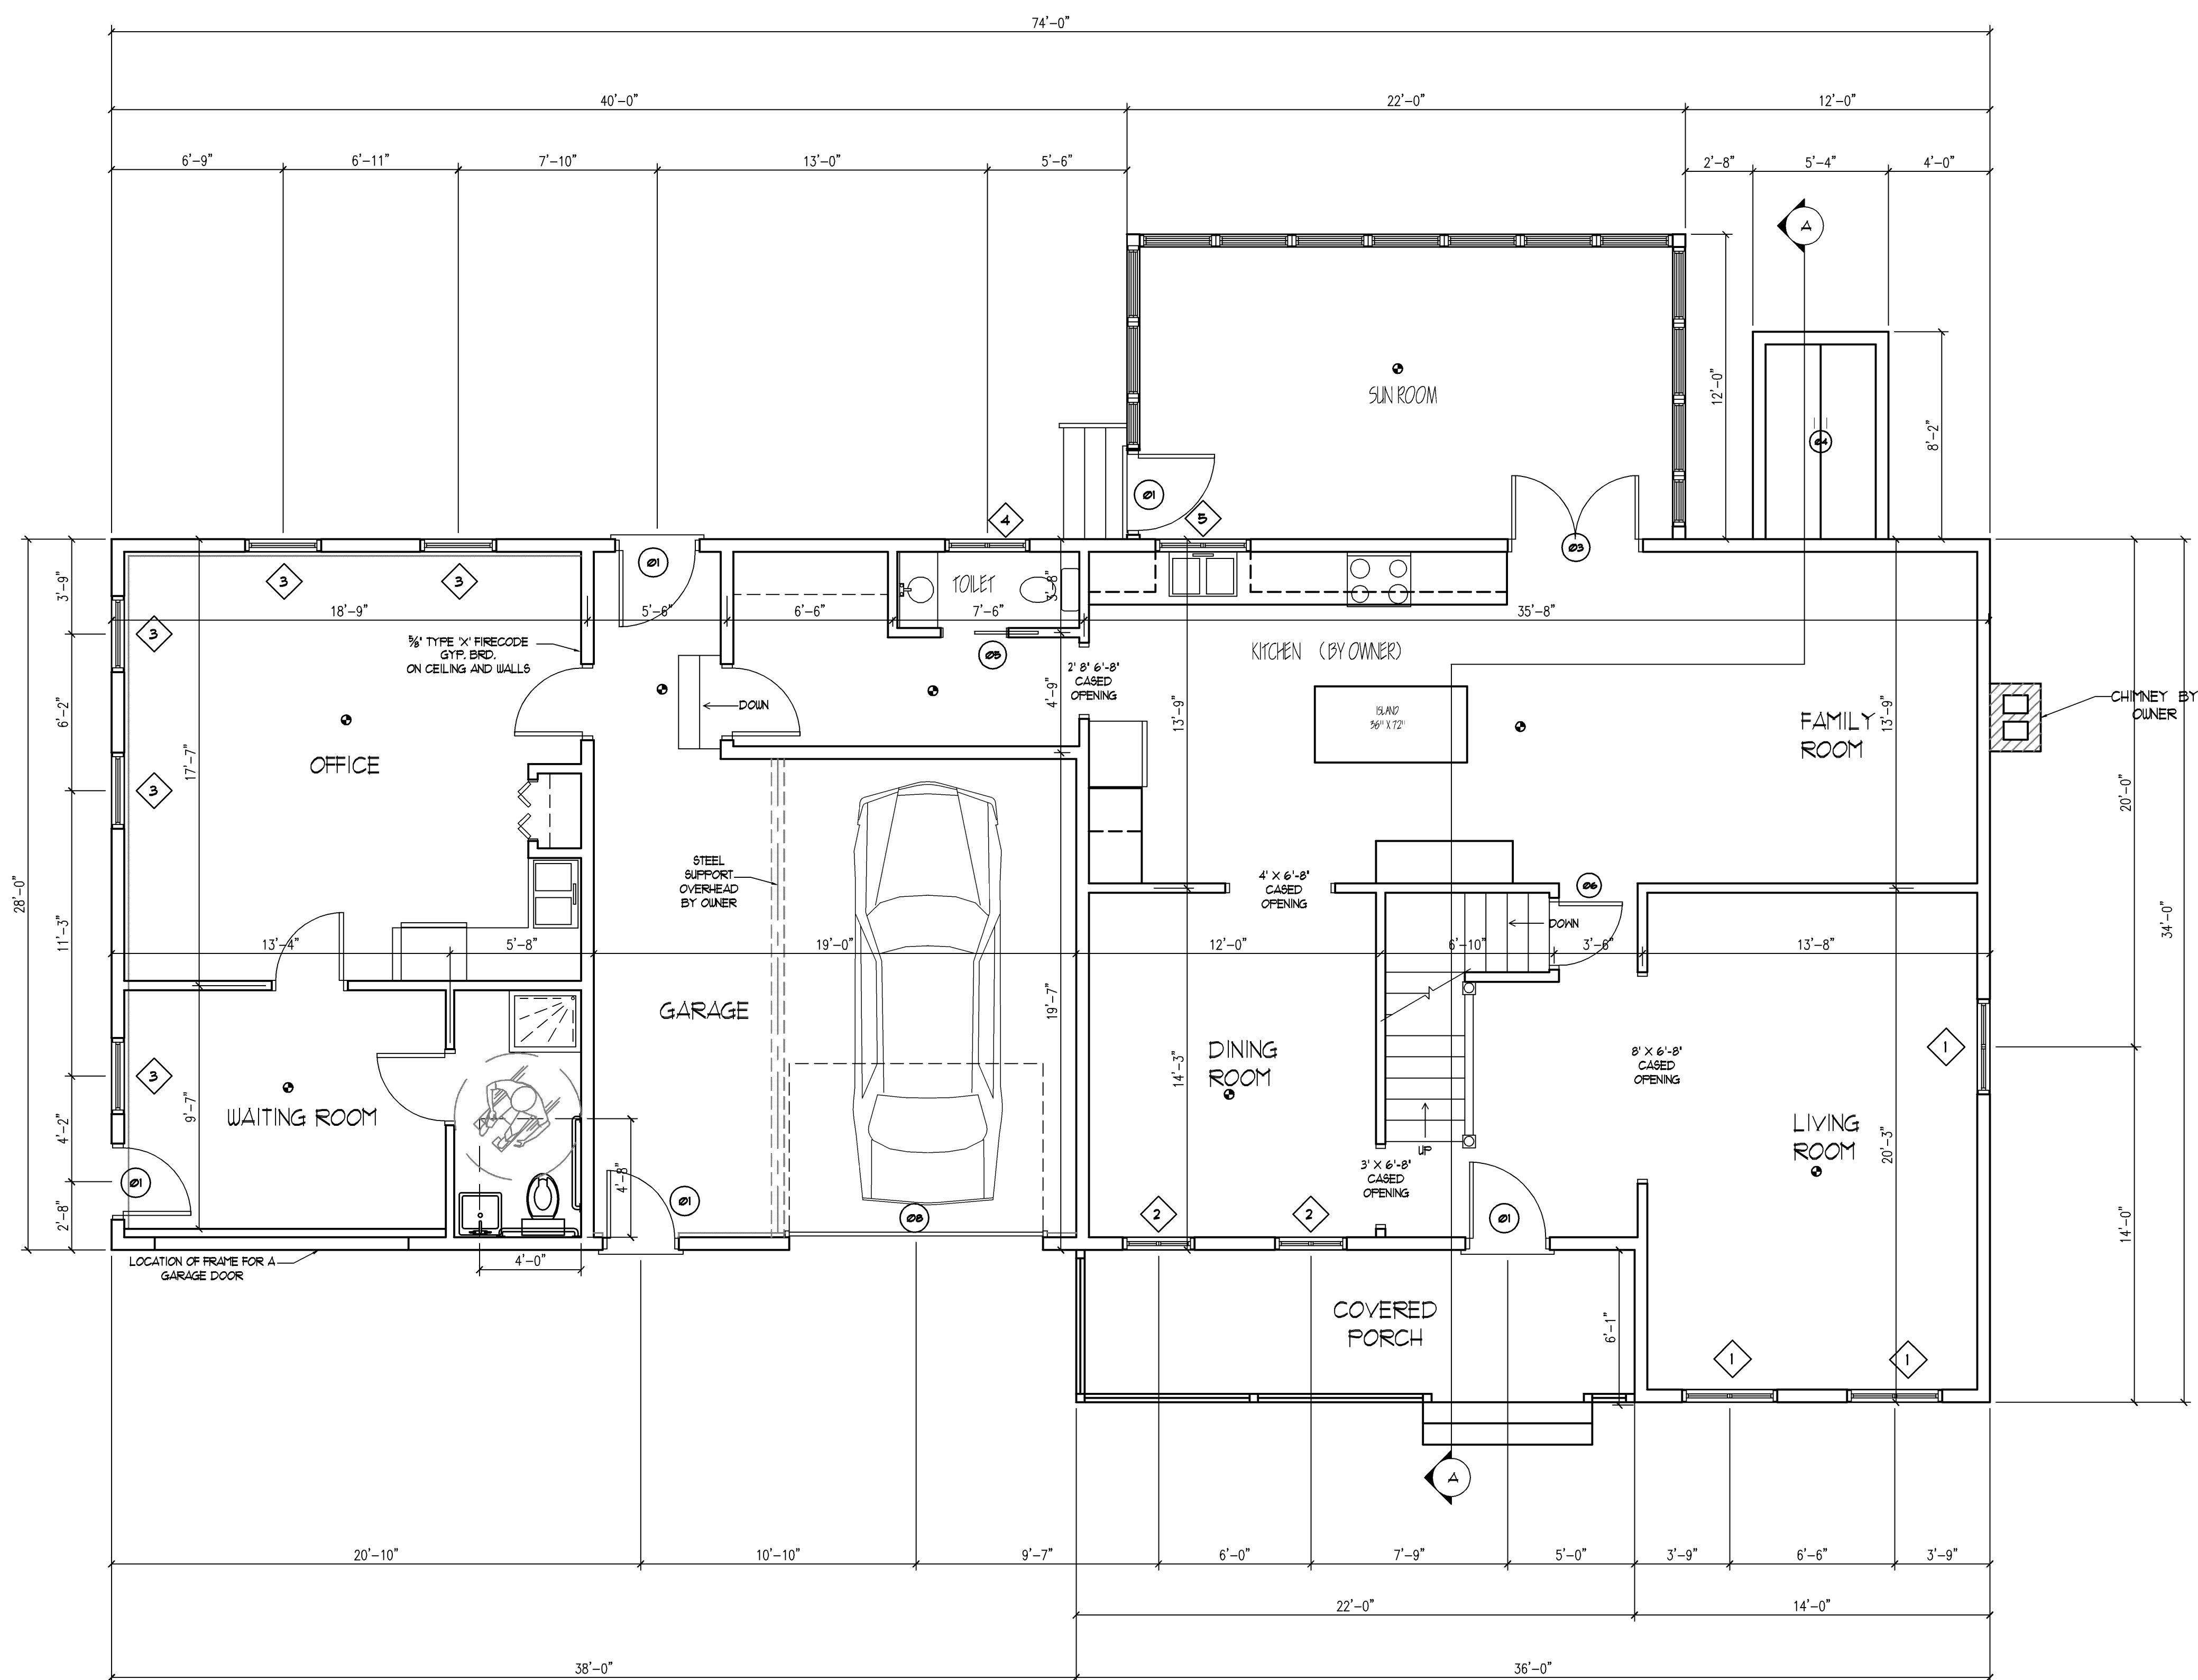

DOOR SCHEDULE					
FLOOR:	DOOR NO.	DOOR SIZE:	DESCRIPTION:	FIRE RATING:	QUANTITY:
FIRST FLOOR:	01	3' - 0" X 6' - 8"	EXT.-SINGLE -HINDGE.	60 MINS	05
	02	2' - 8" X 6' - 8"	INT.-SINGLE -HINDGE.	60 MINS	04
	03	5' - 0" X 6' - 8"	INT.-SINGLE -HINDGE.	60 MINS	01
	04	3' - 0" X 6' - 8"	EXT.-DBL -BULK HEAD.	00 MINS	01
	05	2' - 6" X 7' - 0"	SINGLE POCKET DOOR	00 MINS	01
	06	2' - 6" X 6' - 8"	INT.-SINGLE -HINDGE.	60 MINS	01
	07	10' - 0" X 6' - 8"	ANGLED GARAGE DOOR	00 MINS	01
SECOND FLOOR:	01	2' - 6" X 6' - 8"	INT.-SINGLE -HINDGE.	60 MINS	08
	02	5' - 0" X 6' - 8"	DOUBLE BIFOLD	00 MINS	02
	03	3' - 0" X 6' - 8"	DOUBLE BIFOLD	00 MINS	01

WINDOW SCHEDULE				
FLOOR:	WINDOW NO.	WINDOW SIZE :	DESCRIPTION:	QUANTITY:
BASEMENT:	01	30' X 36'	DBL CASEMENT	02
	02	30' X 36'	DBL CASEMENT	01
FIRST FLOOR:	01	41' X 60'	DBL CASEMENT	03
	02	30' X 60'	DBL CASEMENT	02
	03	36' X 60'	DBL CASEMENT	05
	04	36' X 36'	DBL CASEMENT	01
	05	41' X 36'	DBL CASEMENT	01
SECOND FLOOR:	01	41' X 36'	DBL CASEMENT	11
	02	30' X 36'	DBL CASEMENT	01

NOTE:  
THIS DRAWING IS PROVIDED FOR INFORMATIONAL PURPOSES ONLY.  
IF USED FOR CONSTRUCTION THE CONTRACTOR ASSUMES ALL RESPONSIBILITY FOR LOCAL CODE COMPLIANCE.  
ALL DRAWINGS, PLANS, SKETCHES ETC. ARE PROVIDED TO OUR CLIENTS BASED UPON INFORMATION PROVIDED BY THE CLIENT AND DRAWN IN ACCORDANCE WITH COMMON BUILDING PRACTICES AND LOCAL CODES. NONE OF THE EMPLOYEES OF FMC CADD DRAFTING SERVICES, INC. ARE REGISTERED ARCHITECTS, ENGINEERS OR LAND SURVEYORS. ALL DIMENSIONS AND SPECIFICATIONS SHOULD BE VERIFIED BY CLIENT AND/OR CONTRACTOR BEFORE ACTUAL CONSTRUCTION BEGINS. IF DIMENSIONS AND SPECIFICATIONS ARE NOT VERIFIED BY CLIENT AND/OR CONTRACTOR BEFORE ACTUAL CONSTRUCTION BEGINS FMC CADD DRAFTING SERVICES, INC. WILL BE HELD HARMLESS AND OR REVISIONS MADE TO PLANS BY CLIENT AND/OR CONTRACTOR.

CODE: IRC 2003  
TOWN: PORTLAND  
DATE: 03/03/01  
SCALE: AS NOTED  
DRAWN: C.A.P.  
REVIEWED: 00  
TITLE:  
FIRST FLOOR  
FILE: 01-0035  
SHEET: 02