



Chart 400, Block D, 678
 (ADDRESS UNASSIGNED)

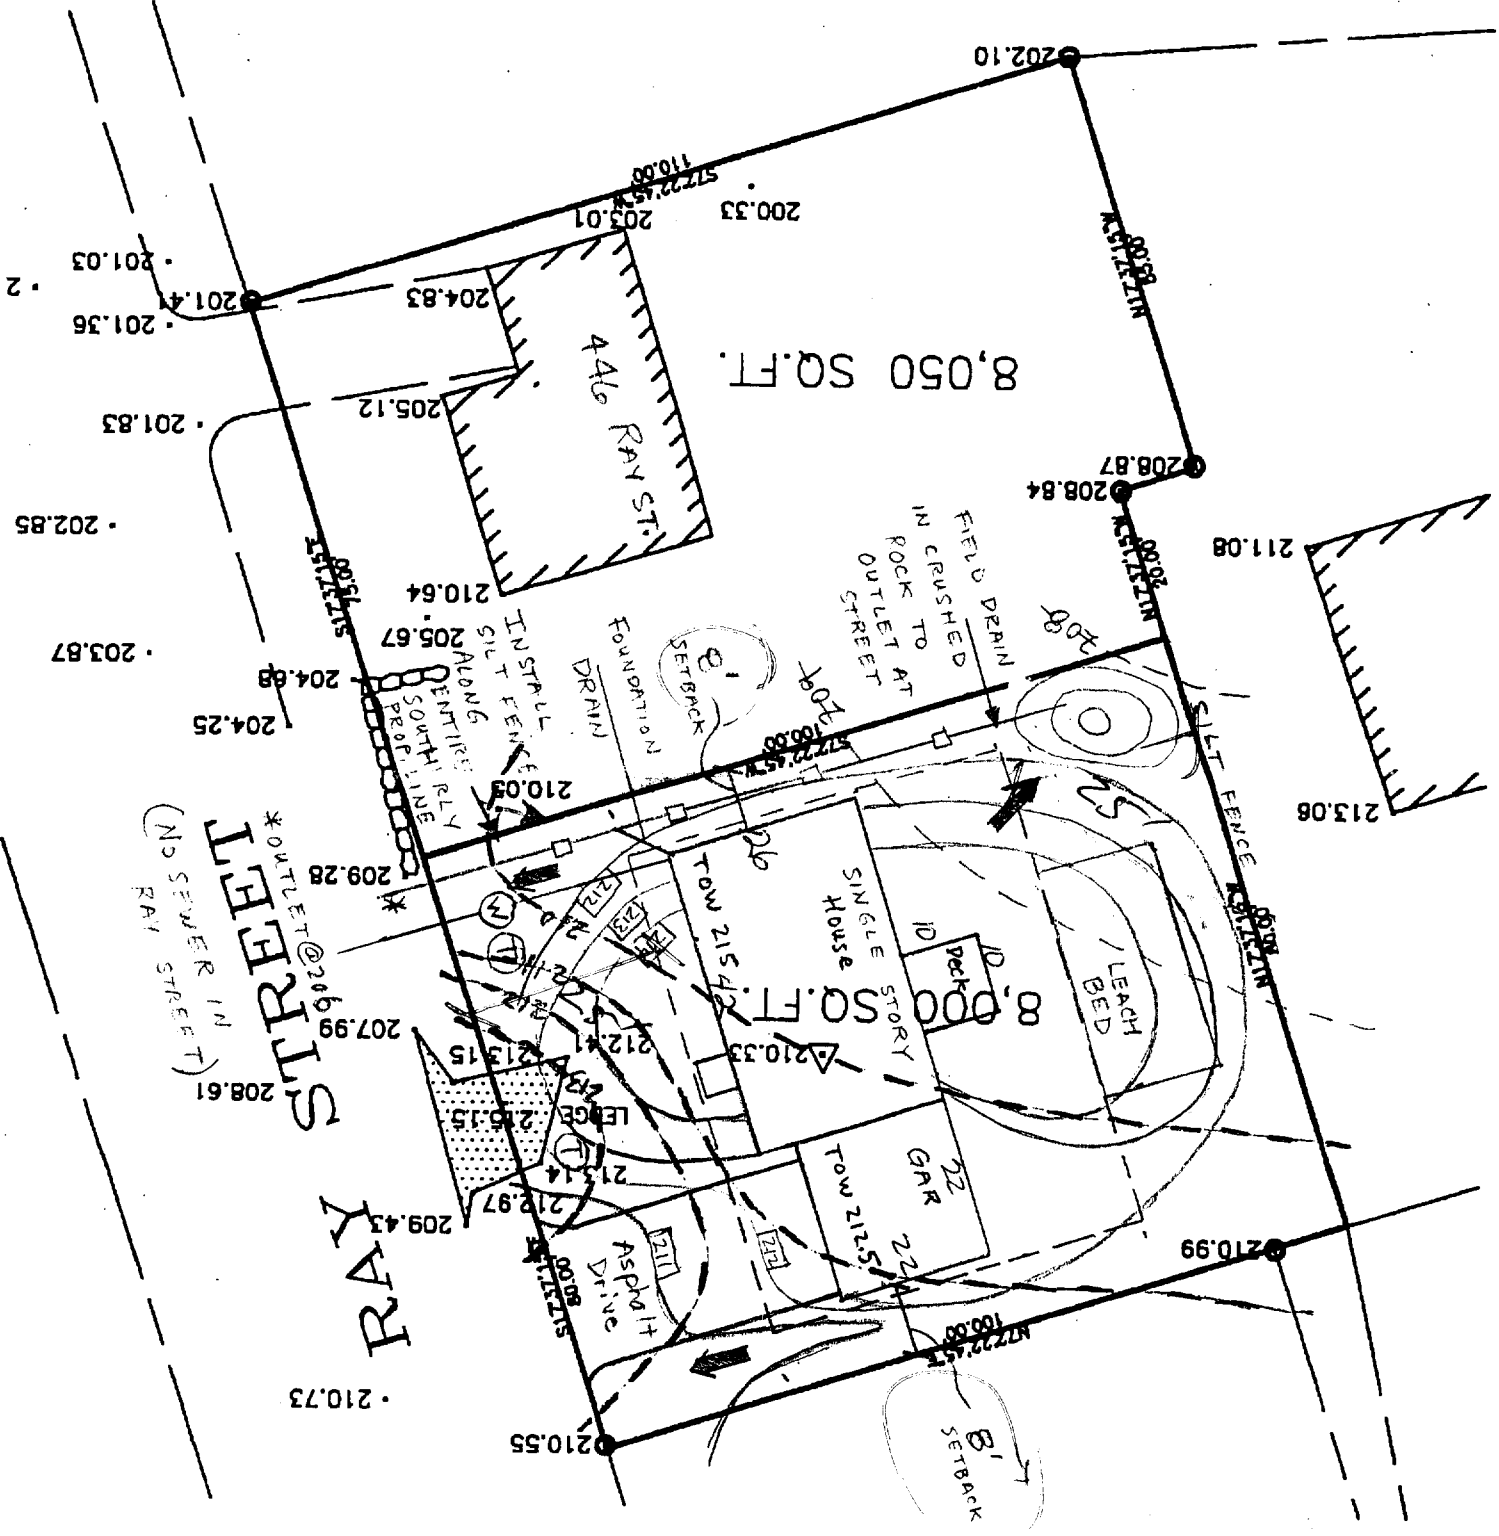


MAY 17, 2004
 SCALE: 1" = 25'
 R-3 Zone, 8000 sq' lot with 80' ROAD FRONT,
 (T) TREE TO BE CONSERVED OR PLANTED
 -BLASTING, IF NECESSARY, SHALL BE DONE IN CONFORMANCE WITH CITY OF PORTLAND REQUIREMENTS.
 - POWER TO BE PROVIDED OVERHEAD

*2 I don't know
 Suck A Scale*


12/06/03 11:23 PAA 892259/
 NORTH
 TO FAIRMOUTH

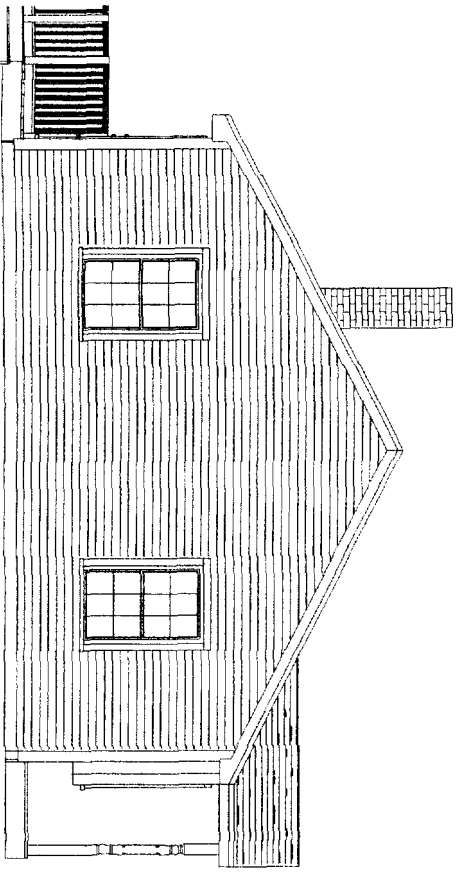


LEFT ELEVATION

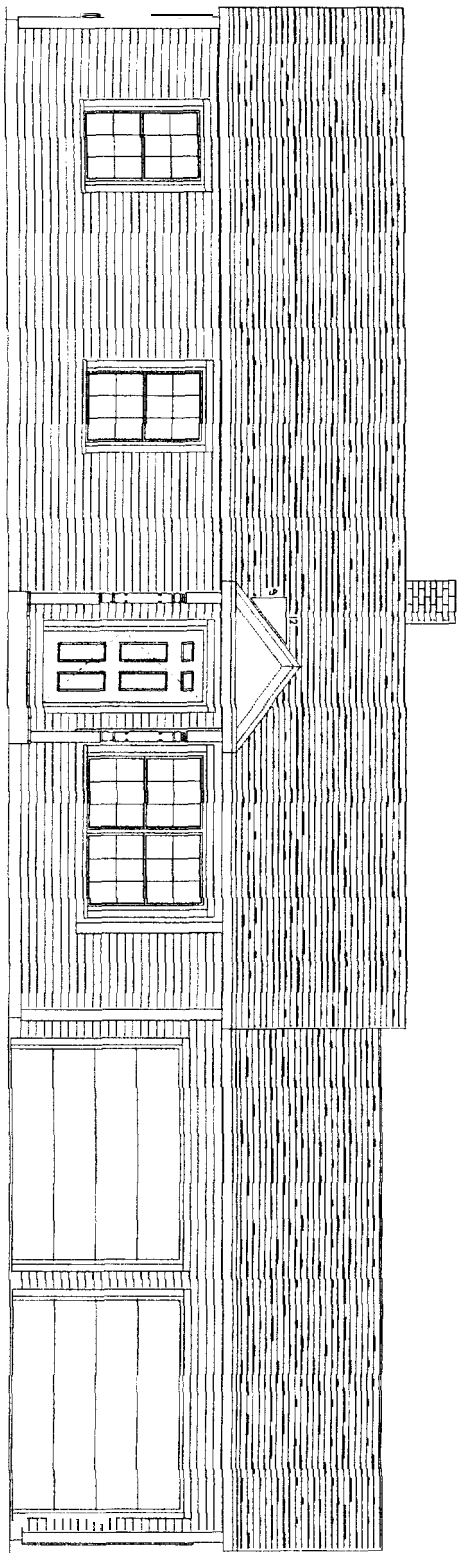

FRONT ELEVATION

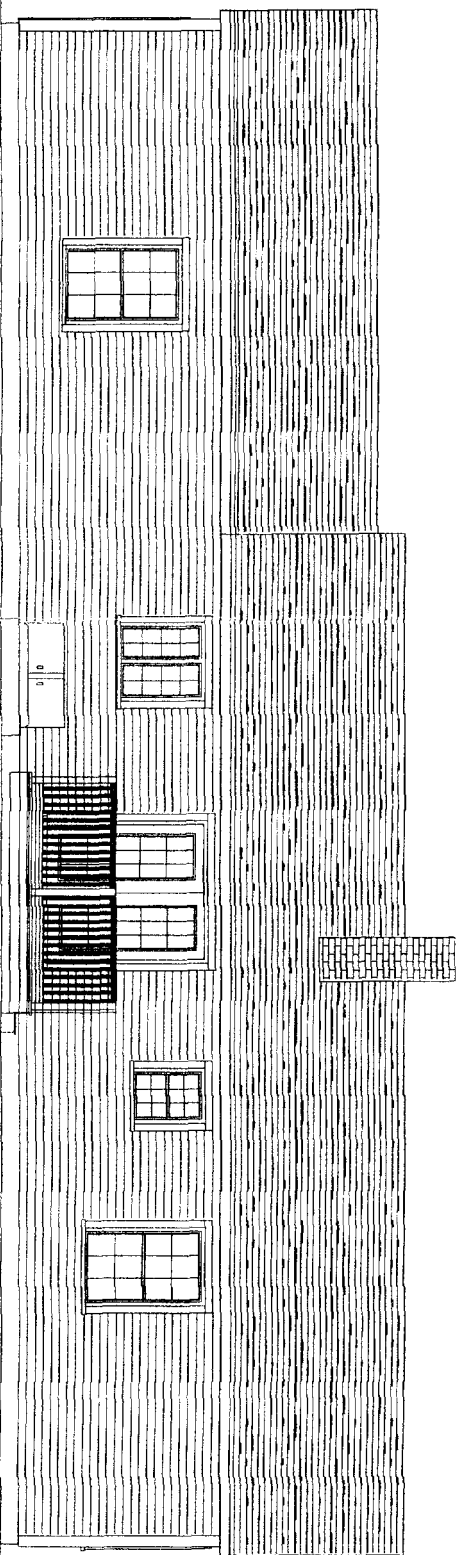

REAR ELEVATION

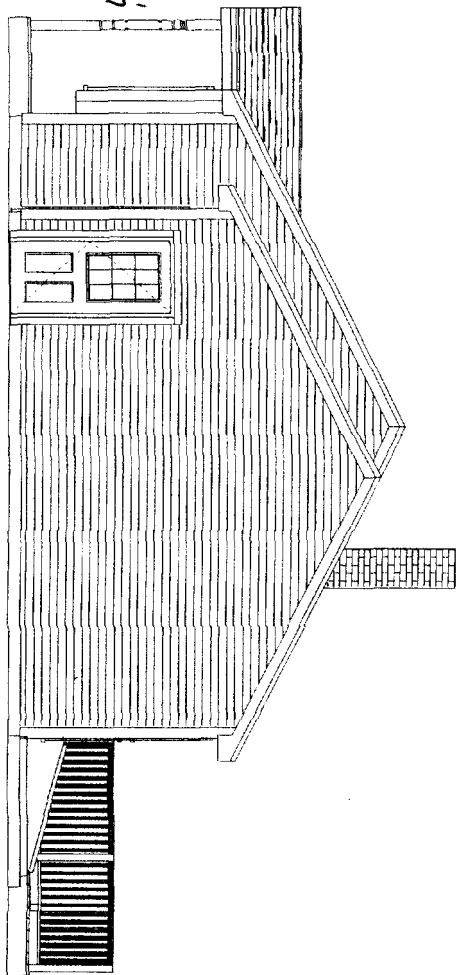

RIGHT ELEVATION

* Note:
 Double garage 9x7'
 Doors may be
 substituted for
 Palanza 3/0 Door + (1) 1/6'
 Door.

PROJECT NAME THE
 JORDAN JOB
 RAY STREET
 PORTLAND


THESE PLANS AND SPECIFICATIONS HAVE NOT BEEN PREPARED BY A REGISTERED ARCHITECT OR ENGINEER. PETER PALANZA AND PALANZA DESIGN ARE NOT ENGAGED IN THE PRACTICE OF ARCHITECTURE OR ENGINEERING NOR DO THEY HOLD THEMSELVES OUT AS SUCH. THESE PLANS ARE PROVIDED AS A SERVICE AND IN NO WAY CONSTITUTE A GUARANTEE TO THE SOUNDNESS AND SUITABILITY OF THE INFORMATION PROVIDED. ALL DIMENSION AND SPECIFICATIONS TO BE REVIEWED FOR ACCURACY AND STRUCTURAL INTEGRITY BY A REGISTERED ARCHITECT OR ENGINEER AND CONTRACTOR BEFORE ACTUAL CONSTRUCTION. CONTRACT SPECIFICATIONS OVERRIDE HOUSE PLANS.

DATE: 11/3/2004
 SCALE: AS SHOWN

Attic
Seattle
Per G.M. 7/1/04
22x30

Note: All Bedroom windows are egress



SCALE 1/4" = 1'-0"
1ST FLOOR PLAN

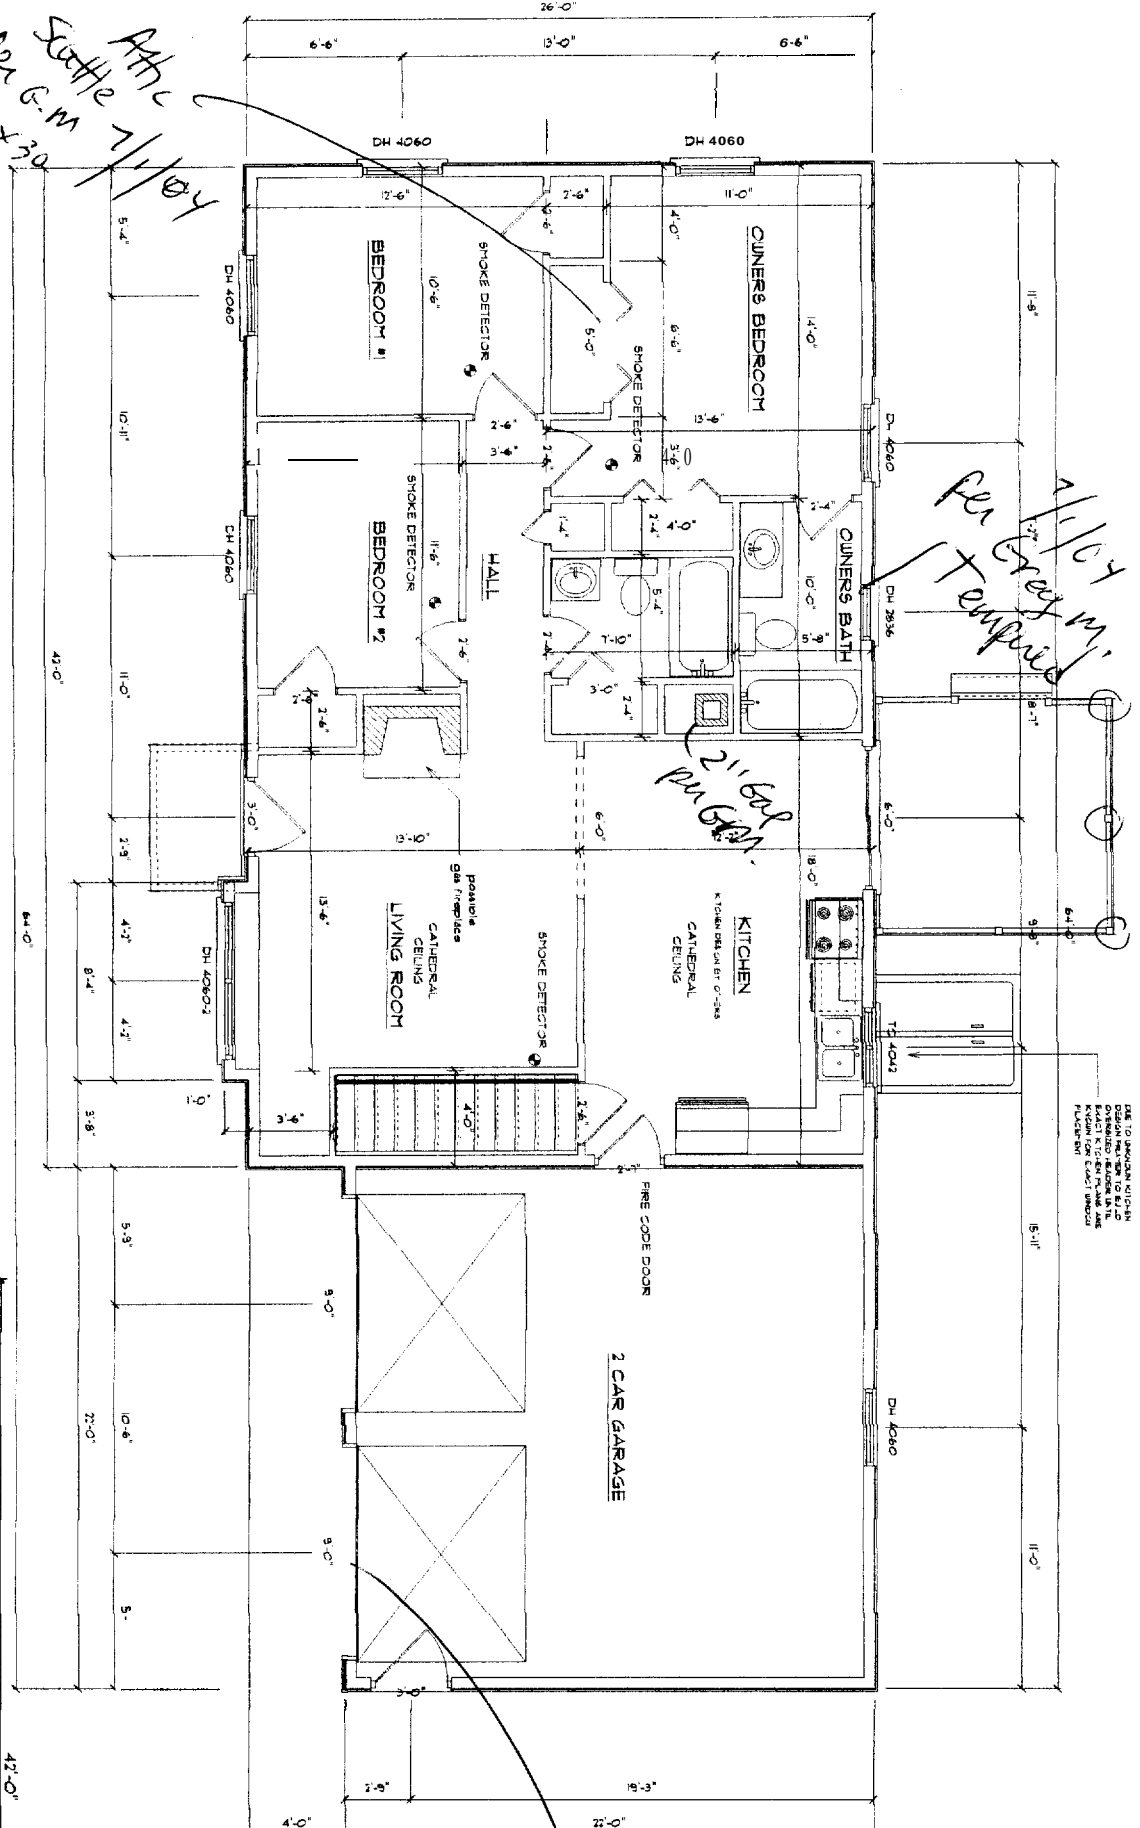


Per Greg M.
7/1/04
Temp

2 1/2" Gal.
Per G.M.

TYPICAL FOUNDATION WALL SECTION - MAIN HOUSE

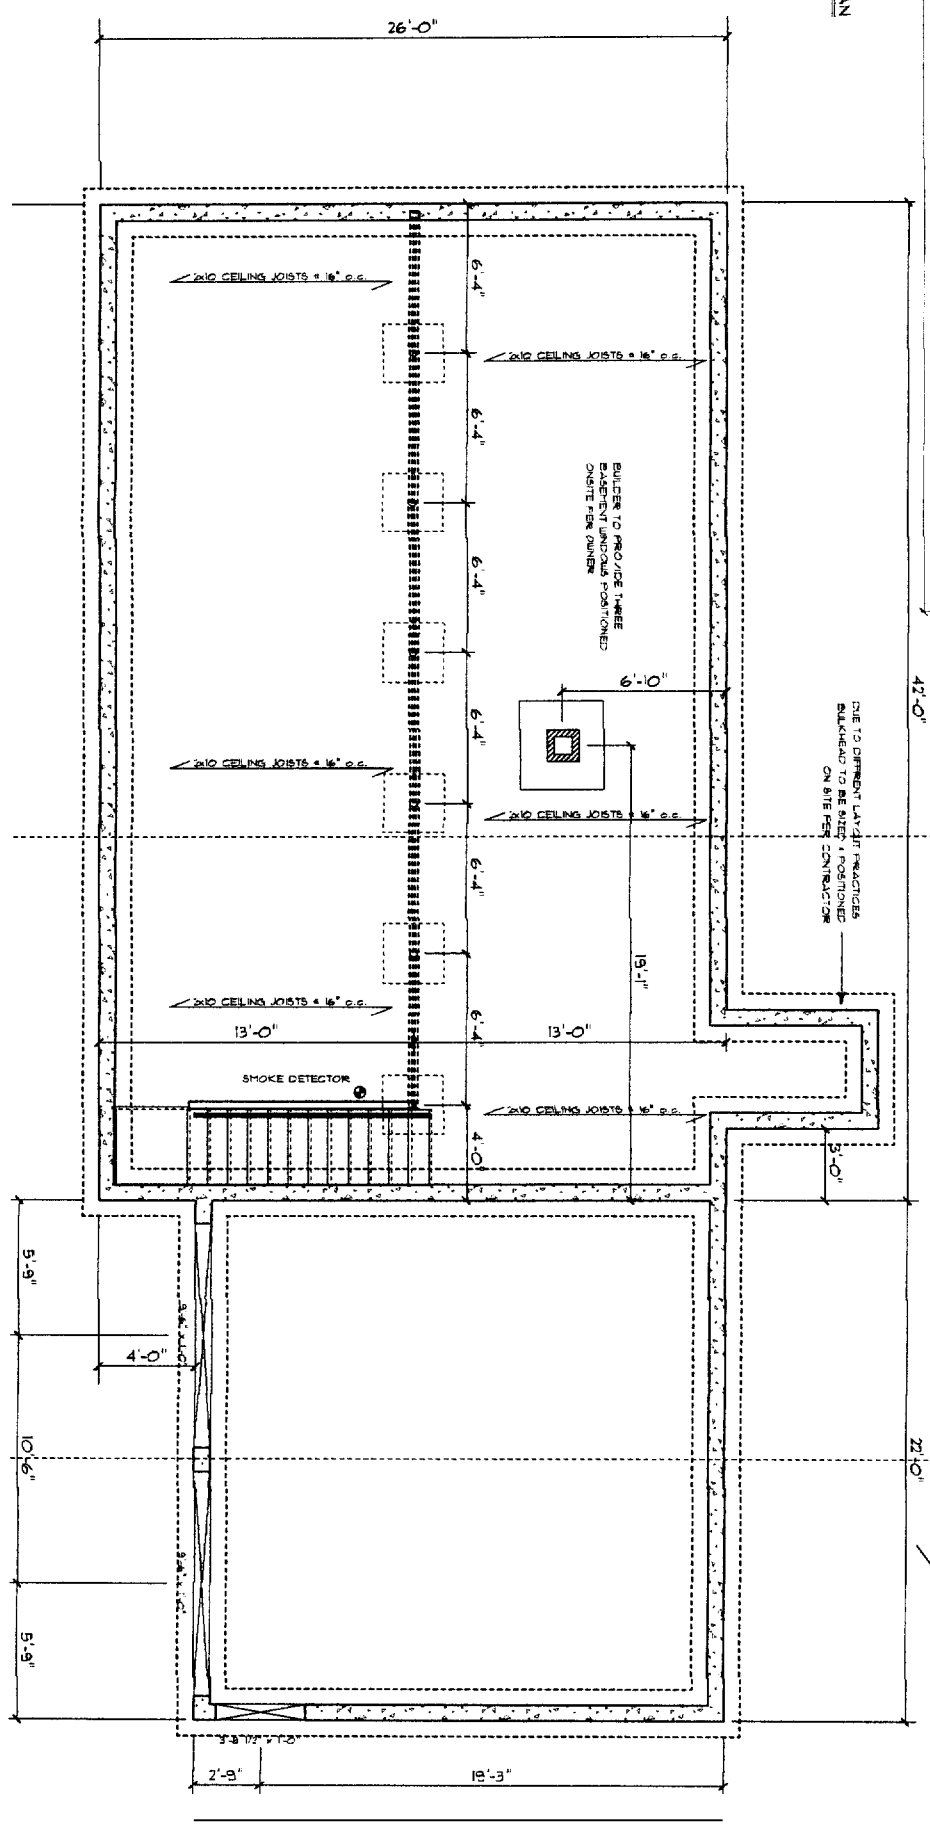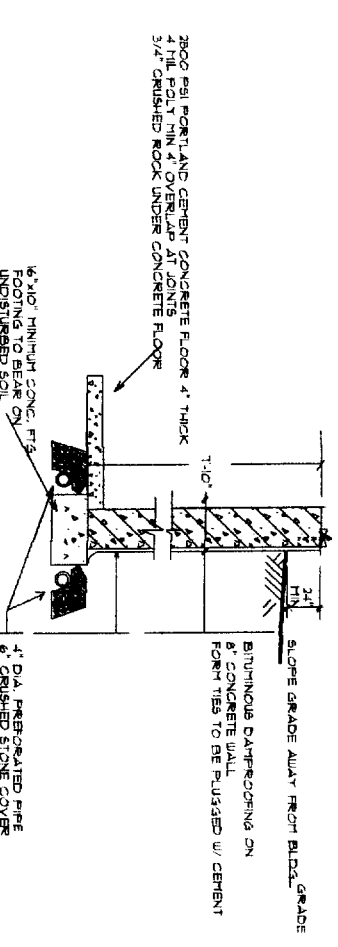

TYPICAL FROSTWALL SECTION - GARAGE

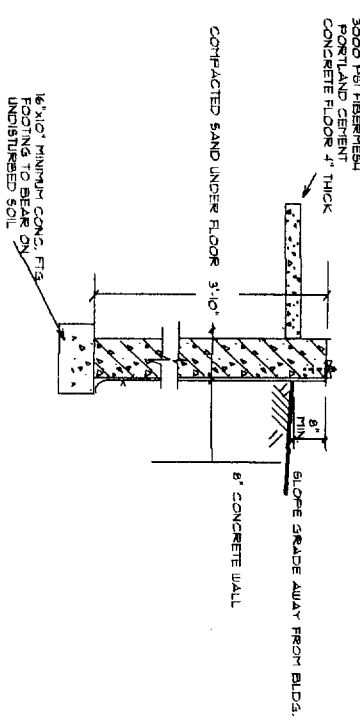


7/1/04
Per Greg M.
3-2x12
will be
of LV's
1x16 LV's

- FOUNDATION NOTES:
1. ALL FINISH WALL & FOOTING HEIGHTS SHALL BE DETERMINED IN THE FIELD WITH CONTRACTOR AND SURVEYOR'S STAKE.
 2. ALL FOUNDATION WALLS SHALL BE CHECKED & VERIFIED IN FIELD WITH CONTRACTOR'S CHIEF ENGINEER.
 3. IF NOT BUILT SHALL BE DETERMINED IN FIELD BY CONTRACTOR.
 4. ALL WALLS SHALL BE 1'-0" MIN. FROM ALL CONCRETE OR EQUIVALENT.
 5. ALL LATERAL COLLAPSE FOOTINGS SHALL BE VERIFIED BY CONTRACTOR BEFORE FORMS ARE SET.
 6. ALL DISTURBANCE CONSIDERATIONS TO BE DETERMINED IN FIELD BY CONTRACTOR IF APPLICABLE.
 7. ALL CONSTRUCTION SHALL CHECK ALL DIMENSIONS WITH FLOOR PLAN OR ANY ADDITIONAL DRAWING (E.G. BULKHEAD ETC.) ON PRODUCT DIMENSIONS OR SPREAD ALSO WITH CHECK ALL DIMENSIONS WITH FLOOR PLAN OR ANY ADDITIONAL DRAWING (E.G. BULKHEAD ETC.) ON PRODUCT DIMENSIONS FOR LATER BARRING & FOUNDATION BEFORE FORMS ARE SET.
 8. CONTRACTOR SHALL ADJUST WALL AND FOOTING SIZES TO SOIL BEARING CAPACITIES AS NEEDED.
 9. ALL FOUNDATION WALLS SHALL BE FINISHED WITH 1/2" DIA. REBAR WITH 6" CONCRETE COVER.
 10. CHAIN TIE SHALL BE PLACED ON INTERIOR AND EXTERIOR OF FOUNDATION WALLS.
 11. SEE BUILDING SECTIONS FOR ADDITIONAL REINFORCING REQUIREMENTS.



REVISIONS	
DATE	MAY 13 2004
SCALE	AS NOTED

PROJECT NAME: THE JORDAN JOB
RAY STREET PORTLAND


THESE PLANS AND SPECIFICATIONS HAVE NOT BEEN PREPARED BY A REGISTERED ARCHITECT OR ENGINEER. PETER PALANZA AND PALANZA DESIGN ARE NOT ENGAGED IN THE PRACTICE OF ARCHITECTURE OR ENGINEERING NOR DO THEY HOLD THEMSELVES OUT AS SUCH. THESE PLANS ARE PROVIDED AS A SERVICE AND IN NO WAY CONSTITUTE A GUARANTEE TO THE SOUNDNESS AND SUITABILITY OF THE INFORMATION PROVIDED. ALL DIMENSIONS AND SPECIFICATIONS TO BE REVIEWED FOR ACCURACY AND STRUCTURAL INTEGRITY BY A REGISTERED ARCHITECT OR ENGINEER AND CONTRACTOR BEFORE ACTUAL CONSTRUCTION. CONTRACT SPECIFICATIONS OVERRULE HOUSE PLANS.

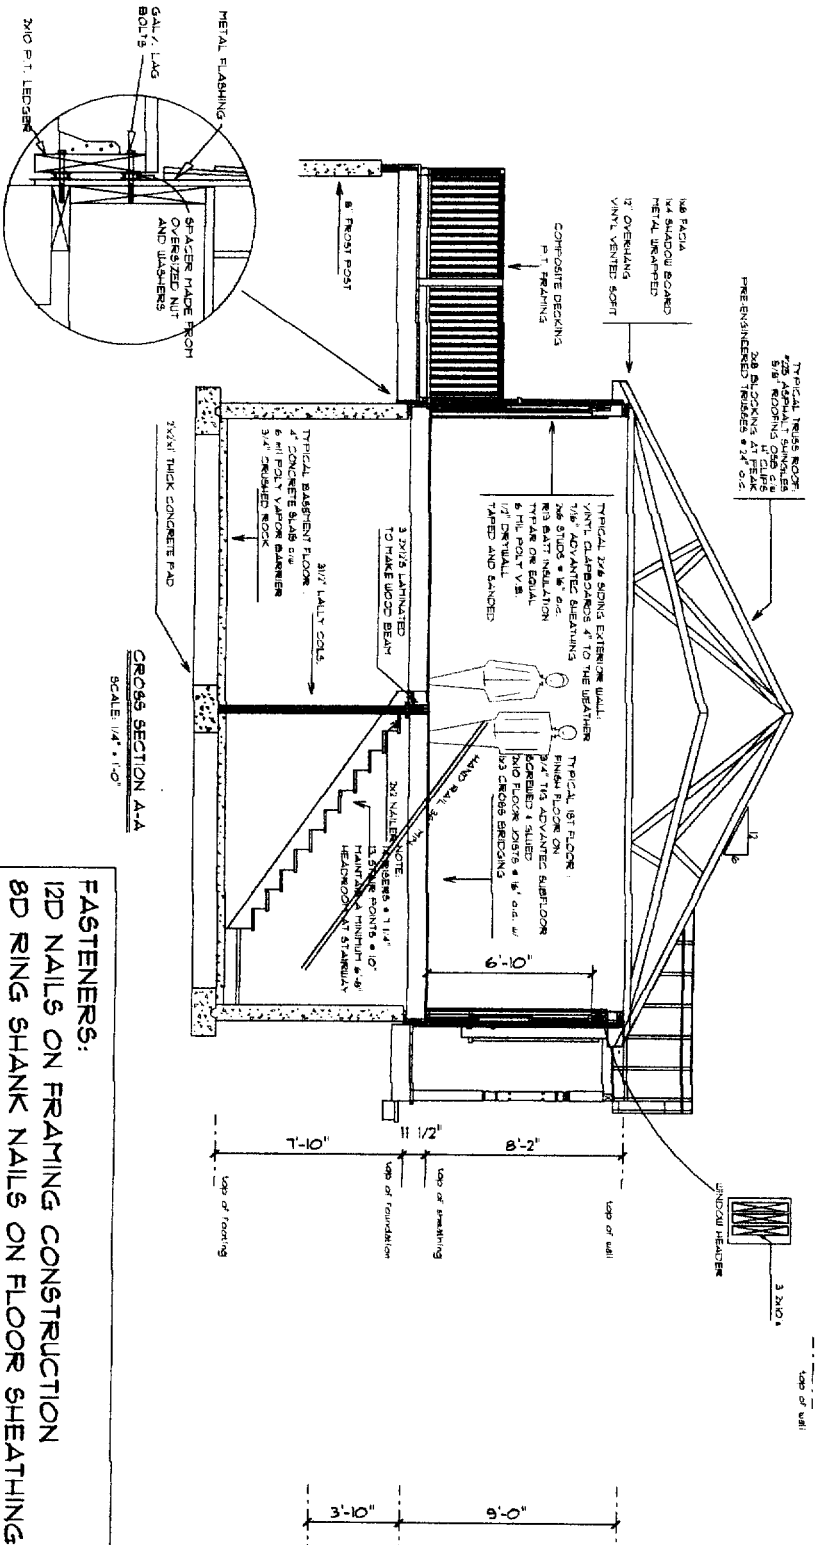

FASTENERS:
 12D NAILS ON FRAMING CONSTRUCTION
 8D RING SHANK NAILS ON FLOOR SHEATHING
 8D NAILS ON WALL AND ROOF SHEATHING
 1 1/4 ALUMINUM NAILS FOR VINYL SIDING

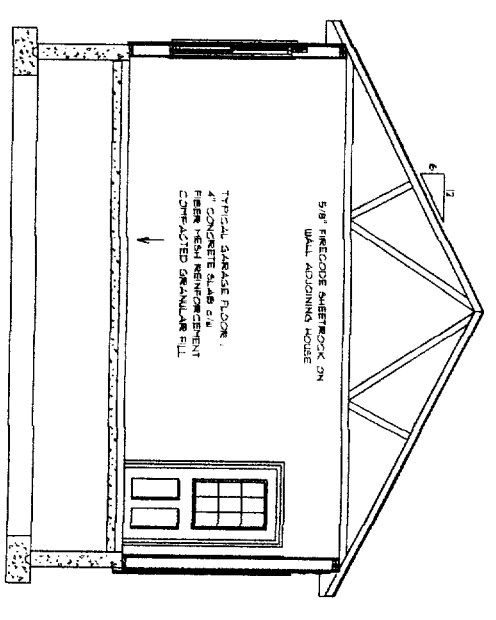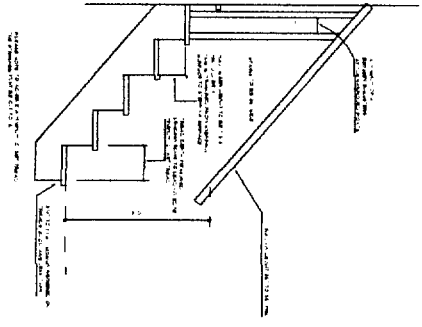

CROSS SECTION B-B
 FRAMING DETAIL THE SAME AS
 CROSS SECTION A-A FOLLOWS NOTED
 SCALE 1/4" = 1'-0"

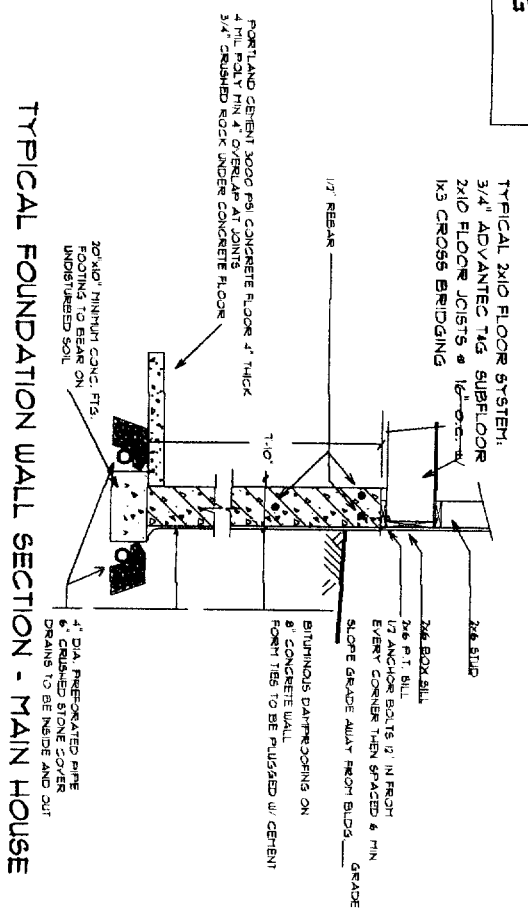

TYPICAL FOUNDATION WALL SECTION - MAIN HOUSE

REV.	DATE

PROJECT NAME: THE
 JORDAN JOB
 RAY STREET
 PORTLAND

THESE PLANS AND SPECIFICATIONS HAVE NOT BEEN PREPARED BY A REGISTERED ARCHITECT OR ENGINEER. PETER PALANZA AND PALANZA DESIGN ARE NOT ENGAGED IN THE PRACTICE OF ARCHITECTURE OR ENGINEERING NOR DO THEY HOLD THEMSELVES OUT AS SUCH. THESE PLANS ARE PROVIDED AS A SERVICE AND IN NO WAY CONSTITUTE A GUARANTEE TO THE SOUNDNESS AND SUITABILITY OF THE INFORMATION PROVIDED. ALL DIMENSIONS AND SPECIFICATIONS TO BE REVIEWED FOR ACCURACY AND STRUCTURAL INTEGRITY BY A REGISTERED ARCHITECT OR ENGINEER AND CONTRACTOR BEFORE ACTUAL CONSTRUCTION. CONTRACT SPECIFICATIONS OVERRIDE THESE PLANS.