


2 REFLECTED CEILING PLAN  
SCALE: 1/4" = 1'-0"

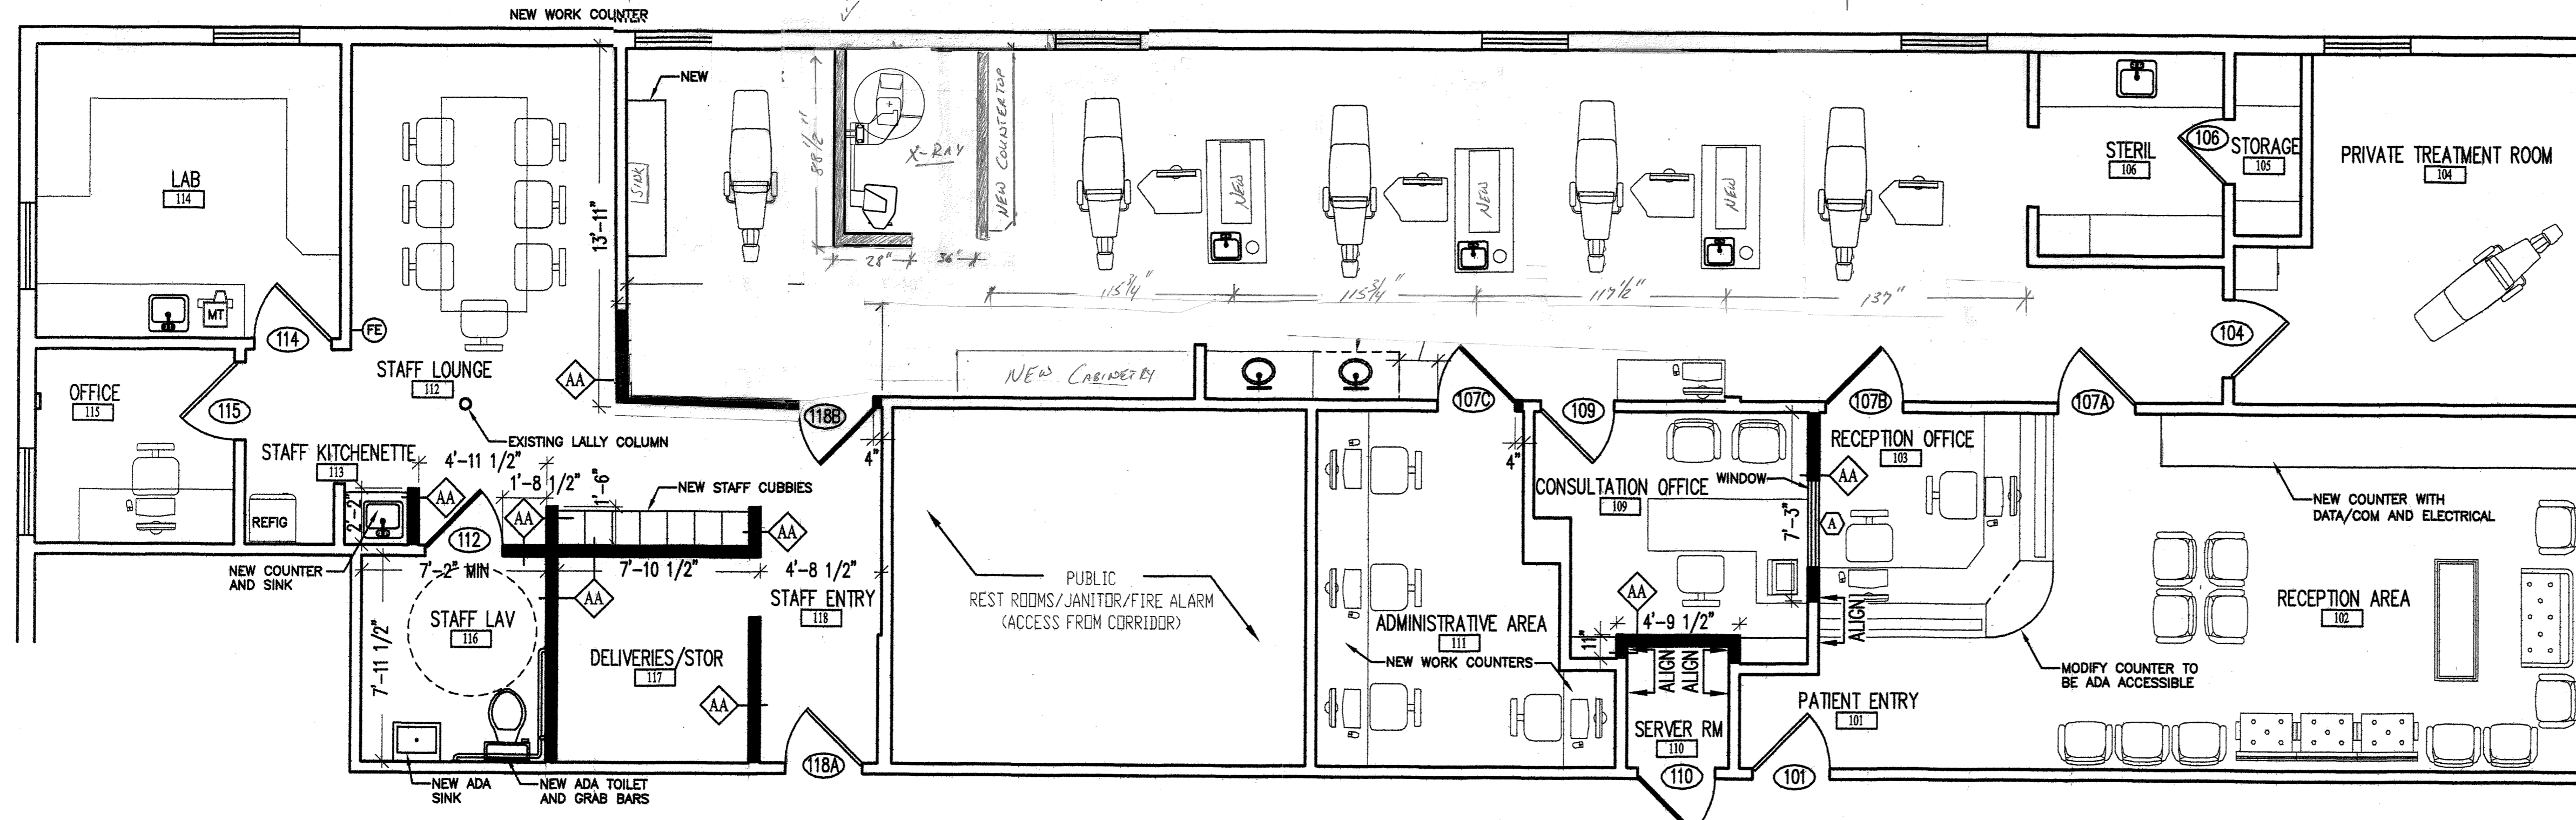

1 PROPOSED FLOOR PLAN  
SCALE: 1/4" = 1'-0"


**SYSTEMS SYMBOLS LEGEND**

[Symbol]	2' X 4' LAY-IN FLUORESCENT FIXTURE
[Symbol]	2' X 2' LAY-IN FLUORESCENT FIXTURE
[Symbol]	WALL MOUNTED EMERGENCY LIGHT
[Symbol]	EXIT LIGHT
[Symbol]	MECHANICAL SUPPLY DIFFUSER
[Symbol]	MECHANICAL RETURN DIFFUSER
[Symbol]	SPEAKER

NOTE: LIGHTING IS FOR REFERENCE ONLY. FINAL LIGHTING LAYOUT AND FIXTURE SELECTION SHALL BE DESIGNED BY ELECTRICAL CONTRACTOR.

GC SHALL COORDINATE WITH OWNER FOR LIGHT SELECTION.


MECHANICAL CONTRACTOR TO MODIFY EXISTING HVAC SYSTEM TO MEET REQUIREMENTS OF NEW PLAN LAYOUT AND SPACE USAGE.

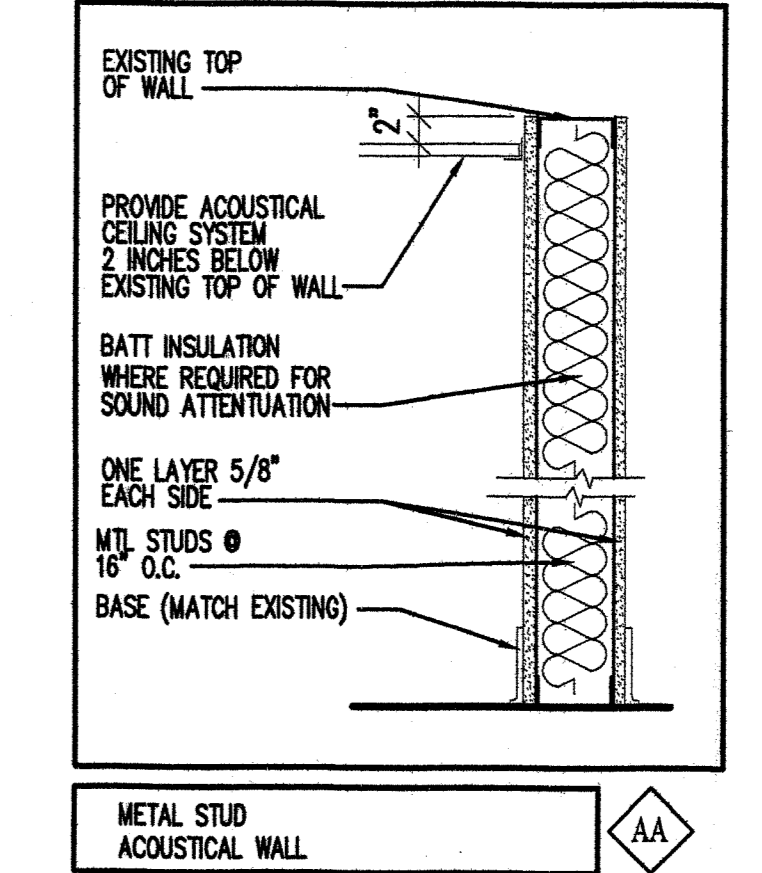

3 WALL TYPE  
NOT TO SCALE

**LEGEND**

[Symbol]	NEW WALLS
----------	-----------

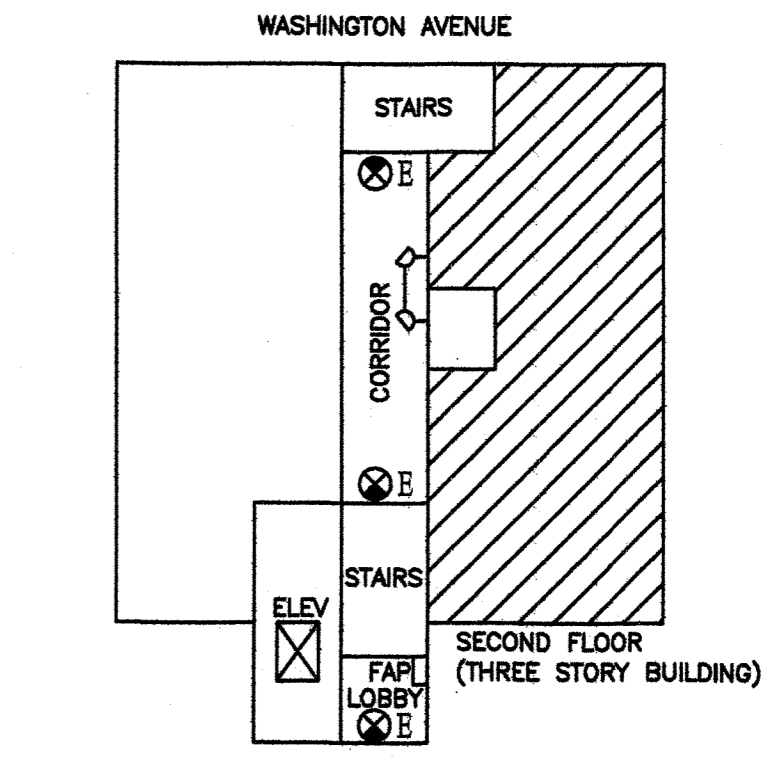

KEY PLAN  
NOT TO SCALE

ISSUED: 06/09/12 INITIAL MEETING WITH PORTLAND CODE ENFORCEMENT  
07/10/12 REVISIONS PER OWNERS REQUEST

DRAWN BY: BLP  
CHECKED BY: DMD  
DATE: JULY 10, 2012  
SCALE: AS SHOWN  
JOB NUMBER:

**MAINE ORTHODONTICS**  
1321 WASHINGTON AVE  
PORTLAND, ME 04103

Don Dyer, Architect  
Maine Registered Architect  
PO Box 191  
Limaington, ME 04049  
Phone: 207-423-5371  
dda@maine.rr.com

TITLE: PROPOSED FLOOR PLAN & REFLECTED CEILING PLAN

SHEET NO. **A2**  
2 of 2