

- NOTES:**
- SEE SHEET G1001 FOR LEGEND, ABBREVIATIONS AND PROJECT GENERAL NOTES.
 - PATCH ALL EXISTING WALL SURFACES TO REMAIN. PREPARE EXISTING SURFACES FOR NEW FINISHES. RE: FINISH PLAN AND FINISH SCHEDULE.
 - REPAIR EXISTING VAPOR BARRIER AT LOCATIONS ON EXTERIOR WALL WHERE DAMAGED HAS OCCURRED. MAINTAIN CONTINUITY OF EXISTING BARRIER AT EXISTING WALLS.

- KEYED NOTES:**
- PLAM OVER EXISTING PLAM SILL. SEE DETAIL F9/AE511.
 - BLACK OUT FILM ON EXISTING GLAZING.
 - DECORATIVE COLUMN COVER. (1'-4" O.D.), RE: SPECS.
 - NOT USED.
 - PROVIDE (1) LAYER OF 5/8" TYPE X GWB TO EXISTING WALL STUDS. HOLD BOTTOM EDGE OF GWB 1/2" AFF, TYP.
 - DOOR OPERATOR PUSH PLATE.
 - NOT USED.
 - PATCH EXISTING POLY VAPOR BARRIER OVER EXISTING BATT INSULATION. INSTALL POLY VAPOR BARRIER TO MATCH EXISTING AT LOCATIONS WHERE BATT INSULATION IS EXPOSED. MAINTAIN CONTINUITY OF BARRIER, TYP..
 - PROVIDE FIBERGLASS REINFORCED PANELS (FRP), TO 4'-0" ABOVE MOP SINK.
 - EXTEND EXISTING PARTITION WALL TO 12'-6" AFF.


EQUIPMENT/ACCESSORY SCHEDULE

TAG	DESCRIPTION	QTY
(A)	SOAP DISPENSER	O/C
(B)	PAPER TOWEL DISPENSER	O/C
(C)	TOILET TISSUE DISPENSER	O/C
(D)	ELECTRIC HAND DRYER	O/C
(E)	SANITARY NAPKIN DISPOSAL UNIT	C/C
(F)	18" VERTICAL GRAB BAR	C/C
(G)	36" GRAB BAR	C/C
(H)	42" GRAB BAR	C/C
(I)	NOT USED	-
(J)	ROBE/COAT HOOK	C/C
(K)	MIRROR	C/C
(L)	REFRIGERATOR	O/C
(M)	MICROWAVE	O/O
(N)	VENDING MACHINE	O/V
(O)	PRINTER	O/O
(P)	ICE MAKER	O/C
(Q)	TOASTER	O/O
(R)	COFFEE MAKER	O/C
(S)	WHITE BOARD	O/C
(T)	TV	O/C
(U)	TRASH/RECYCLE BIN	O/O
(V)	WATER COOLER	O/O

O/C - CONTRACTOR FURNISHED/CONTRACTOR INSTALLED
O/C - OWNER FURNISHED/CONTRACTOR INSTALLED
O/O - OWNER FURNISHED/OWNER INSTALLED
O/V - OWNER FURNISHED/VENDOR INSTALLED
(CONTRACTOR SHALL PROVIDE BLOCKING IN WALL)

REV.	DESCRIPTION	DATE
2	CONFORMED SET	4-21-15
1	ISSUED FOR ADDENDUM 1	3-11-15
0	ISSUED FOR CONSTRUCTION	3-3-15

CONFORMED SET
4-21-15

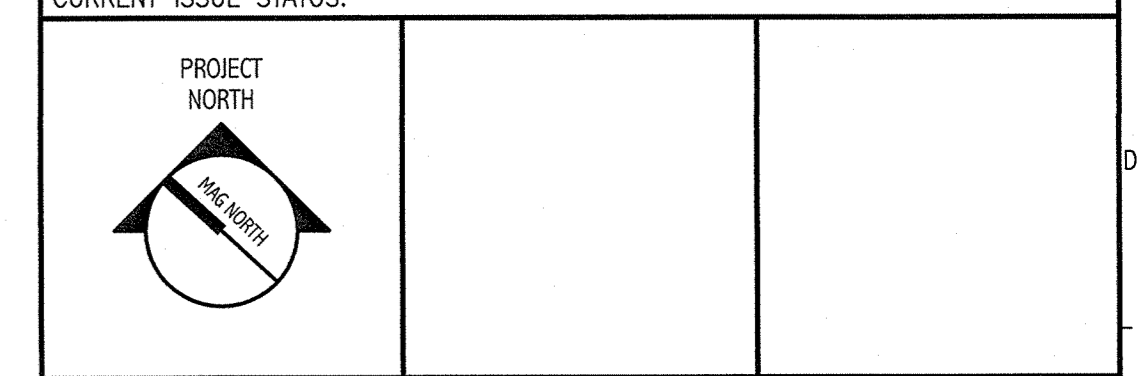

ARCHITECTURE
ENGINEERING
PLANNING
INTERIOR DESIGN
COMMISSIONING

144 Fore Street/P.O. Box 618
Portland, Maine 04104
tel. (207) 772-3846
fax. (207) 772-1070
www.smrtinc.com

SMRT
L.L. BEAN
CHESHIRE BUILDING RENOVATIONS
PORTLAND, MAINE

FIRST FLOOR PLAN

SHEET TITLE:
SCALE: 1/8"=1'-0" DATE: 3-3-15
PROJECT MANAGER: JLH GRAPHIC SCALE: 0' 1'
JOB CAP/DRAWN: CAH
A/E OF RECORD: JLH SHEET No.
SMART CAD FILE: AE101-14199
PROJECT No. 14199-00

A1 FLOOR PLAN
1/8" = 1'-0"

AE101
© COPYRIGHT 2015 SMRT INC.