

3

SHEET NO.:





JOB NO.:

DATE: 10-26-09
DRAWN BY: M.F.H.

ADDITION FOR:
DAVE & JEN SCHOLZ
16 PENN AVE PORTLAND MAINE 04109

SECOND FLOOR PLAN
SCALE: 1/4"=1'-0"

CONTRACTORS MUST VERIFY TYPES, SIZES, AND LOCATIONS OF MATERIALS SHOWN FOR CODE COMPLIANCE

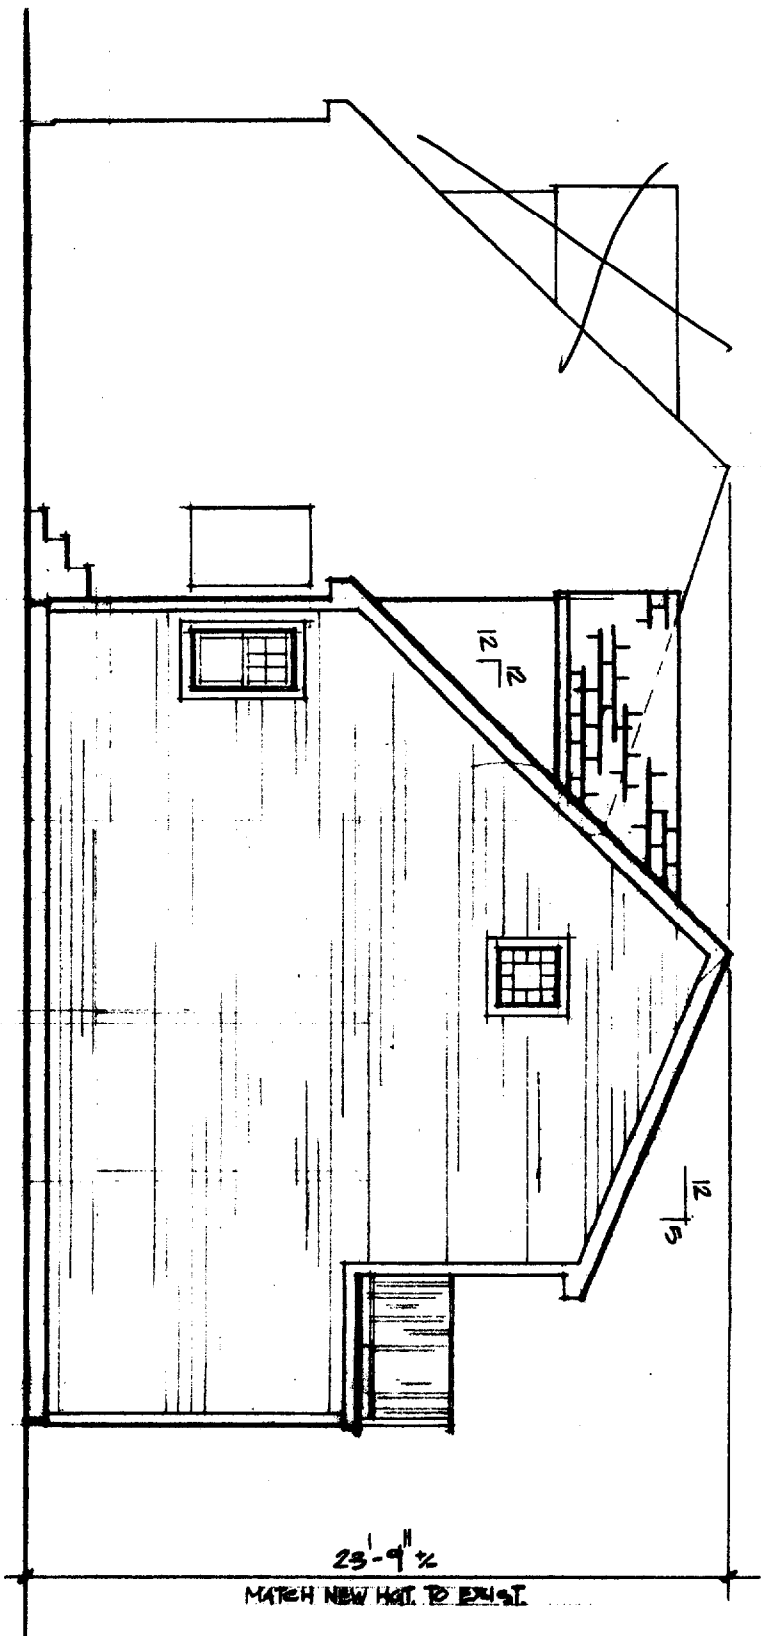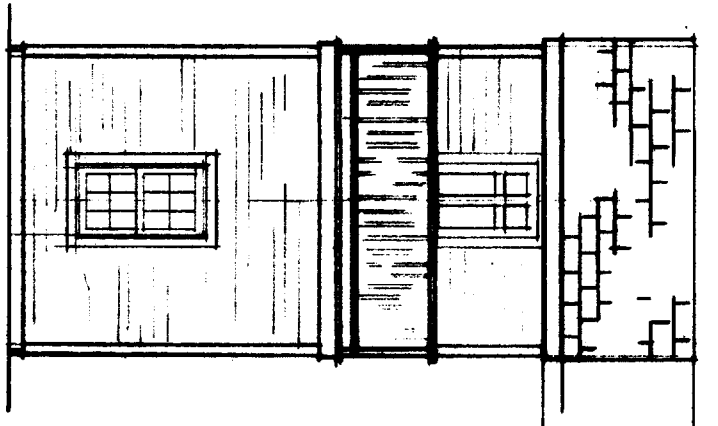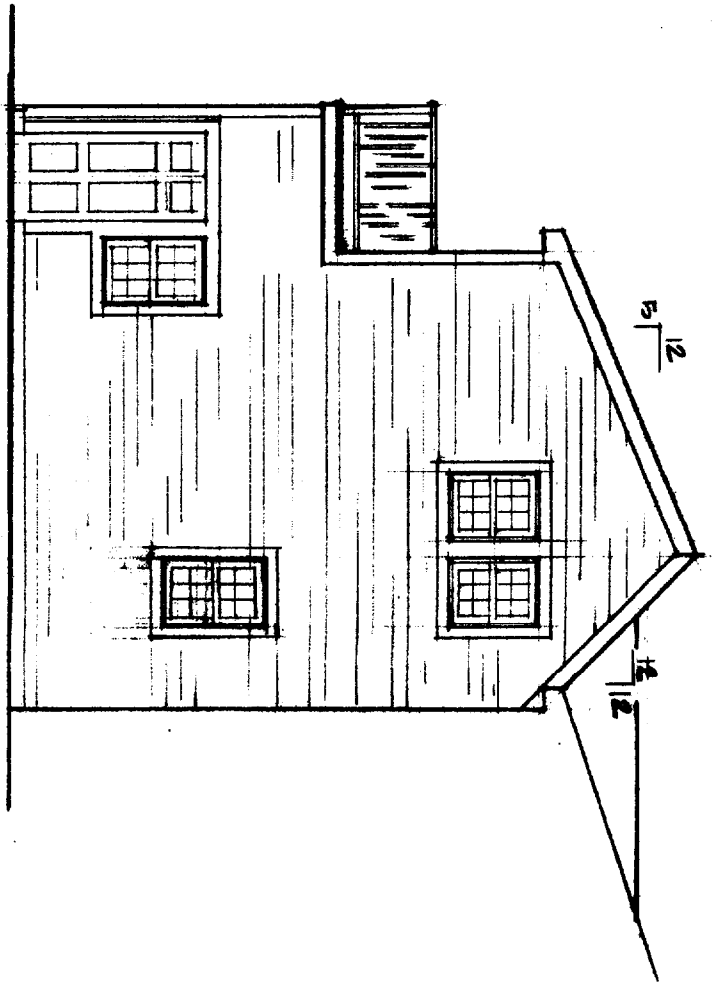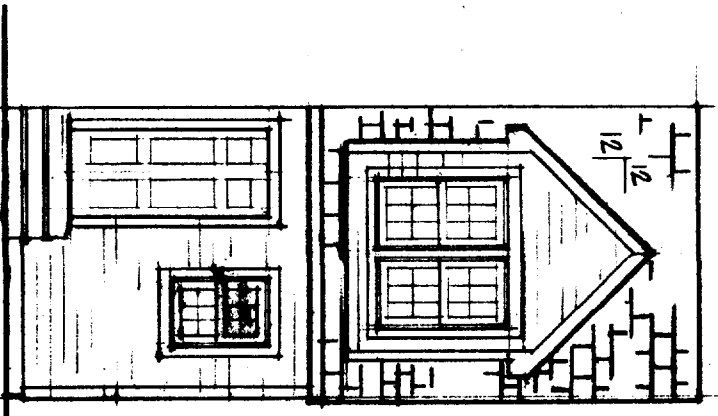

4

DATE: 10.06.09
 DRAWN BY: MPH
 JOB NO.:
 SHEET NO.:

ADDITION FOR:
DAVE & JEN SCHOLZ
 18 PENN AVE PORTLAND MAINE 04103

ELEVATIONS
 SCALE: 1/4"=1'-0"

CONTRACTORS MUST VERIFY TYPES, SIZES, AND LOCATIONS OF MATERIALS SHOWN FOR CODE COMPLIANCE


11" x 11" set.

R3 Zone

Front 25' Reg 42' Shown

Rear 25' Reg 30' Shown

Side 2 story 14' Reg 15' 2" Shown

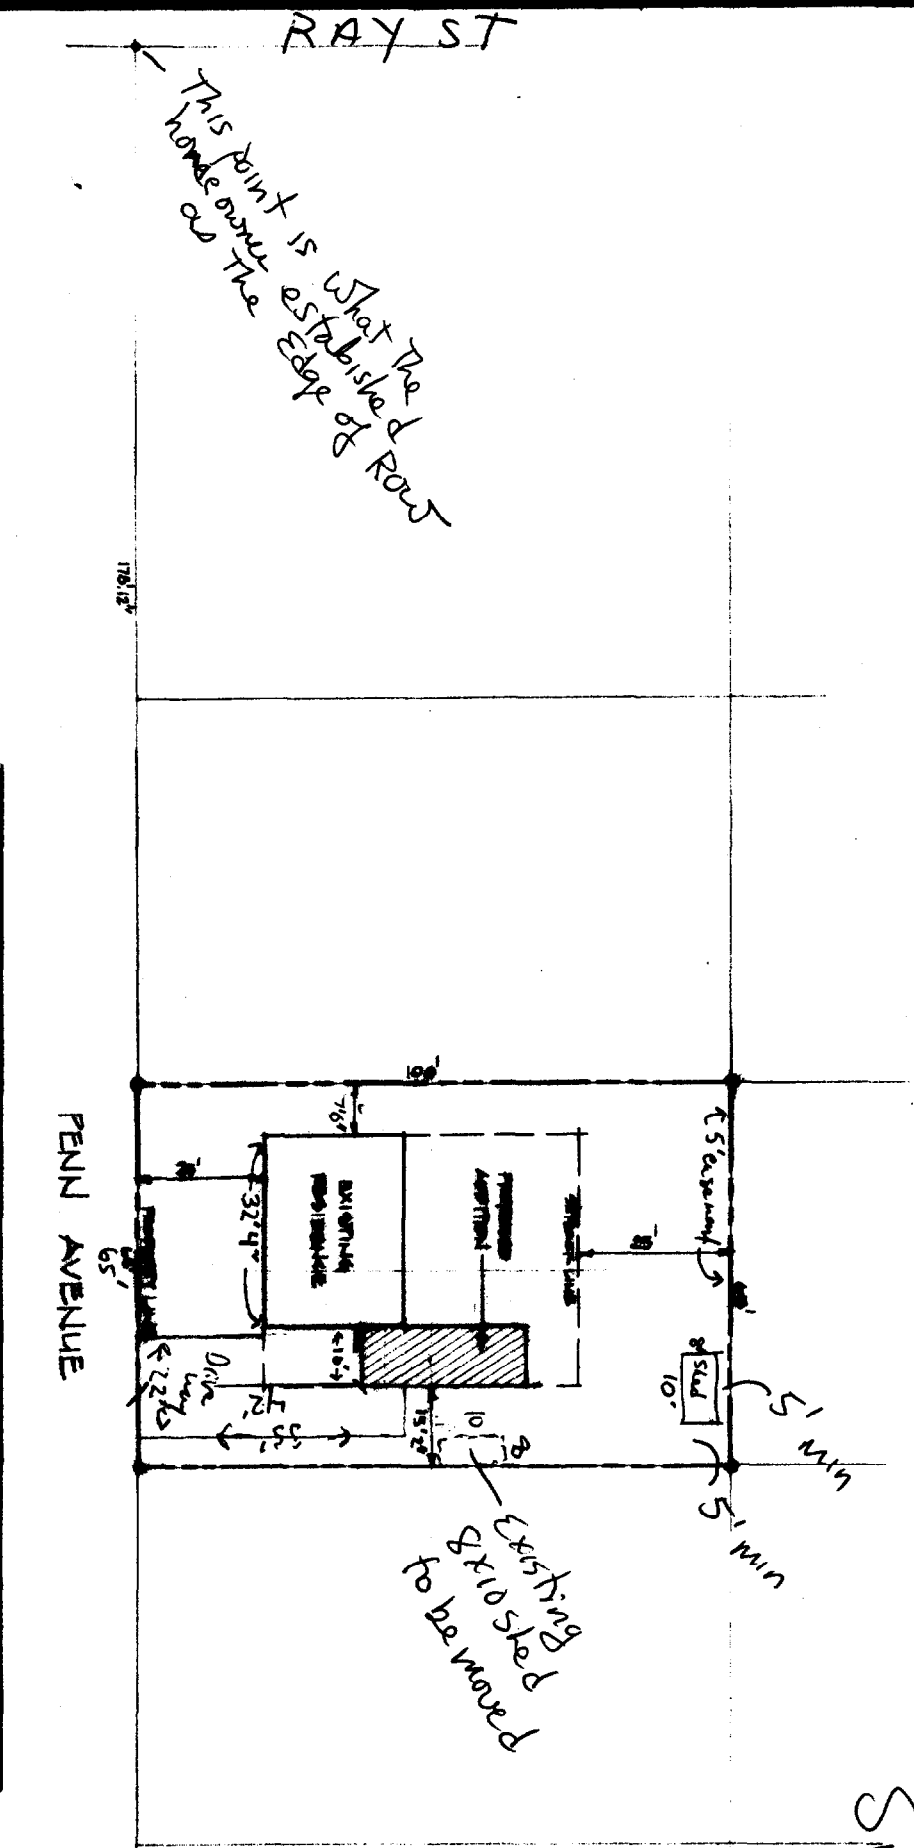

For Street Engineering
Ray St & Penn Ave

ROW's are both 50'

All measurements to +/- 1"

- PA Ricci - Foundation
- Cory Grasson - Builder
- Thomas Merrill - Electrician
- Phil Snyder - Hacking Loop



CONTRACTORS MUST VERIFY TYPES, SIZES, AND LOCATIONS OF MATERIALS SHOWN FOR CODE COMPLIANCE

SITE PLAN
SCALE: 1"=20'


ADDITION FOR:
DAVE & JEN SCHOLZ
16 PENN AVE PORTLAND MAINE 04108

DATE: 10.06.09
 DRAWN BY: MFW
 JOB NO.:
 SHEET NO.:

SP-1

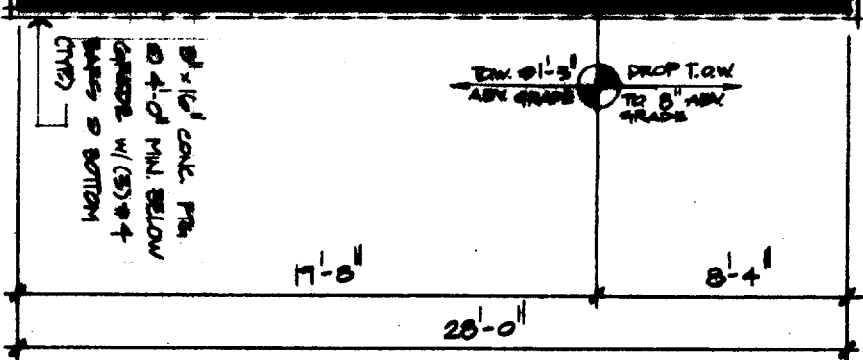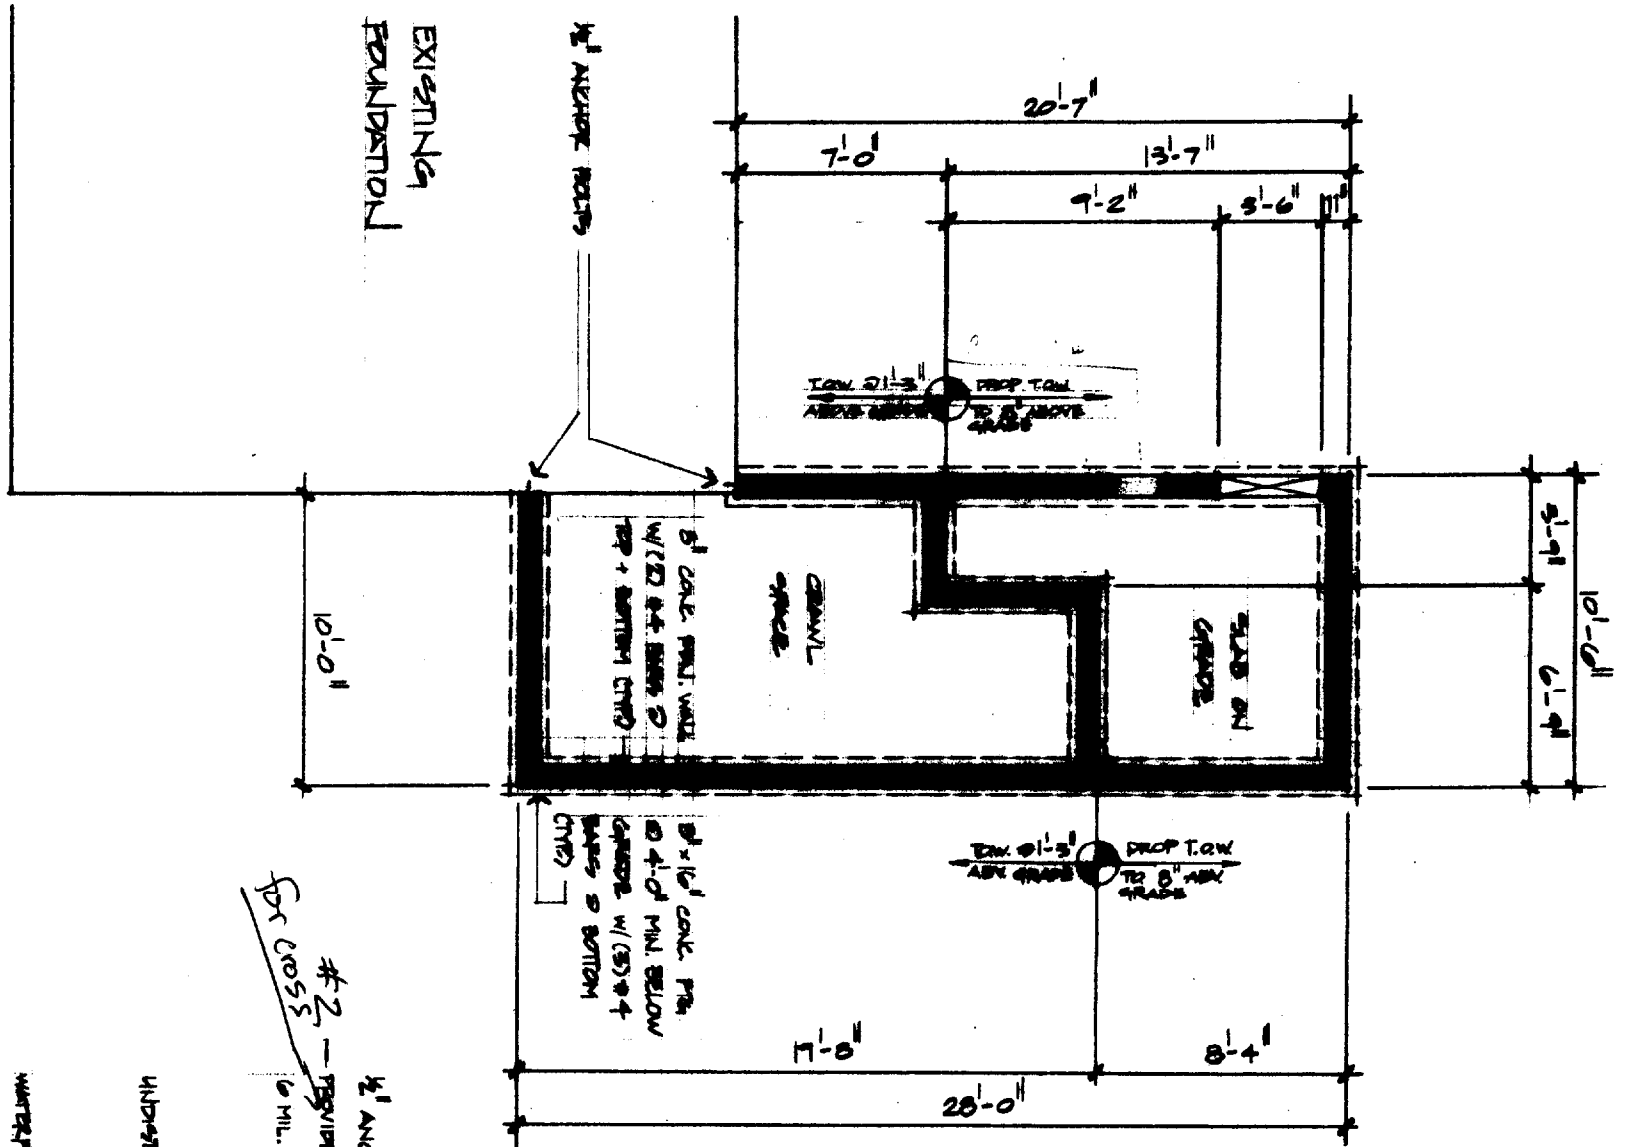

SECTION #2 FOUNDATION

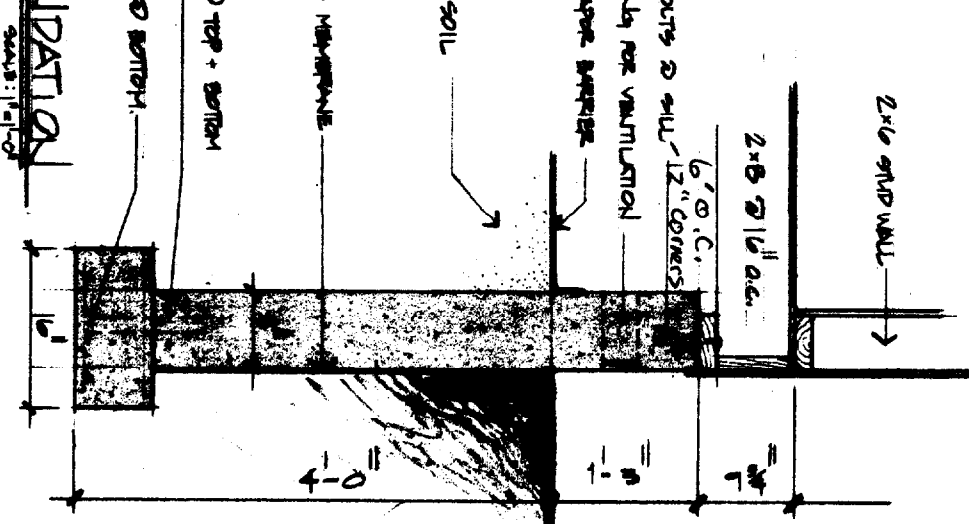


1/2" ANCHOR BOLTS @ ALL 12" CORNERS
 #2 - REQUIRE GRADING FOR VENTILATION
 6 MIL. POLY VAPOR BARRIER
 UNDISTURBED SOIL
 WATERPROOFING MEMBRANE
 2x4 STUD WALL
 2x8 @ 16" o.c.
 6" O.C.

DATE: 10-06-08
 DRAWN BY: MPM
 JOB NO.:
 SHEET NO.:

ADDITION FOR:
DAVE & JEN SCHOLZ
 18 PENN AVE PORTLAND MAINE 04103

FOUNDATION PLAN
 SCALE: 1/4"=1'-0"

CONTRACTORS MUST VERIFY TYPES, SIZES, AND
 LOCATIONS OF MATERIALS SHOWN FOR CODE
 COMPLIANCE

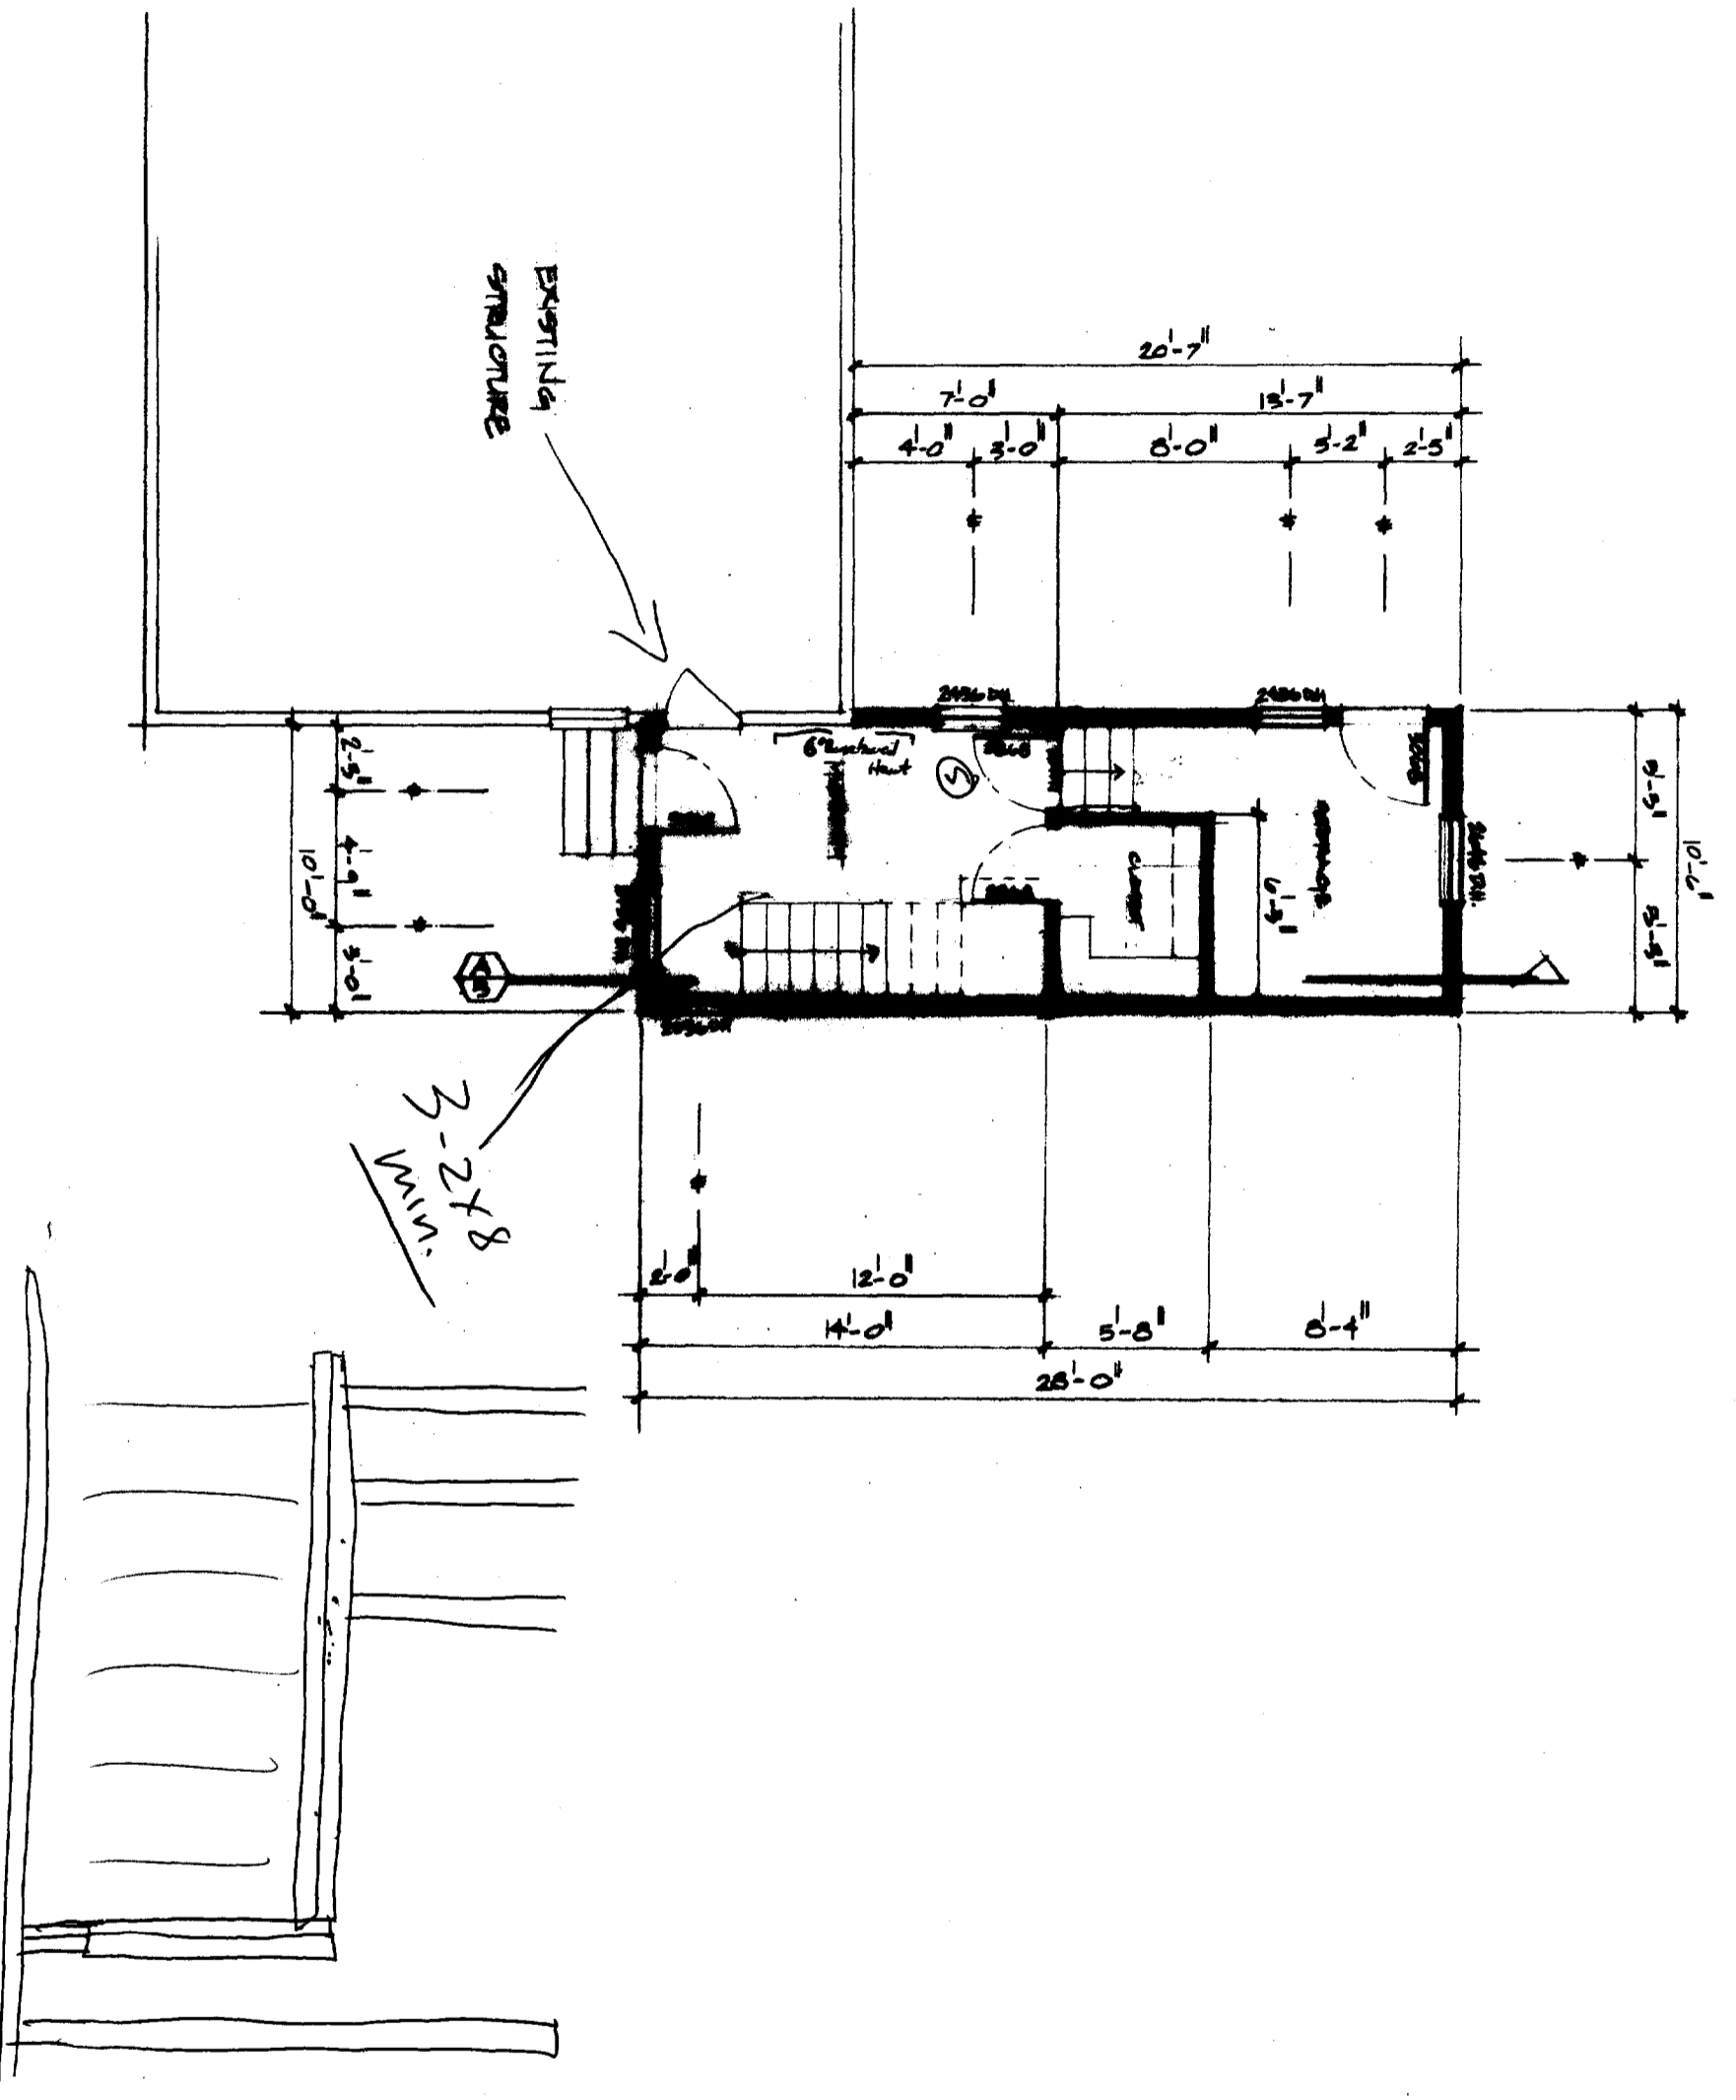

<p>2</p>	<p>DATE: 10.04.03 DRAWN BY: MPH JOB NO.: SHEET NO.:</p>	<p>ADDITION FOR: DAVE & JEN SCHOLZ 16 PENN AVE PORTLAND MAINE 04108</p>	<p>FIRST FLOOR PLAN SCALE: 1/4"=1'-0"</p>	<p>CONTRACTORS MUST VERIFY TYPES, SIZES, AND LOCATIONS OF MATERIALS SHOWN FOR CODE COMPLIANCE</p>
-----------------	--	--	---	---

5

SHEET NO.:

JOB NO.:

DATE:

10.04.09

ADDITION FOR:
DAVE & JEN SCHOLZ
18 PERIM AVE PORTLAND MAINE 04108

SECTION
SCALE: 3/8"=1'-0"

CONTINUOUS MUST VERIFY TYPES, SIZES, AND
LOCATIONS OF MATERIALS SHOWN FOR CODE
COMPLIANCE

