



FIRST FLOOR PLAN

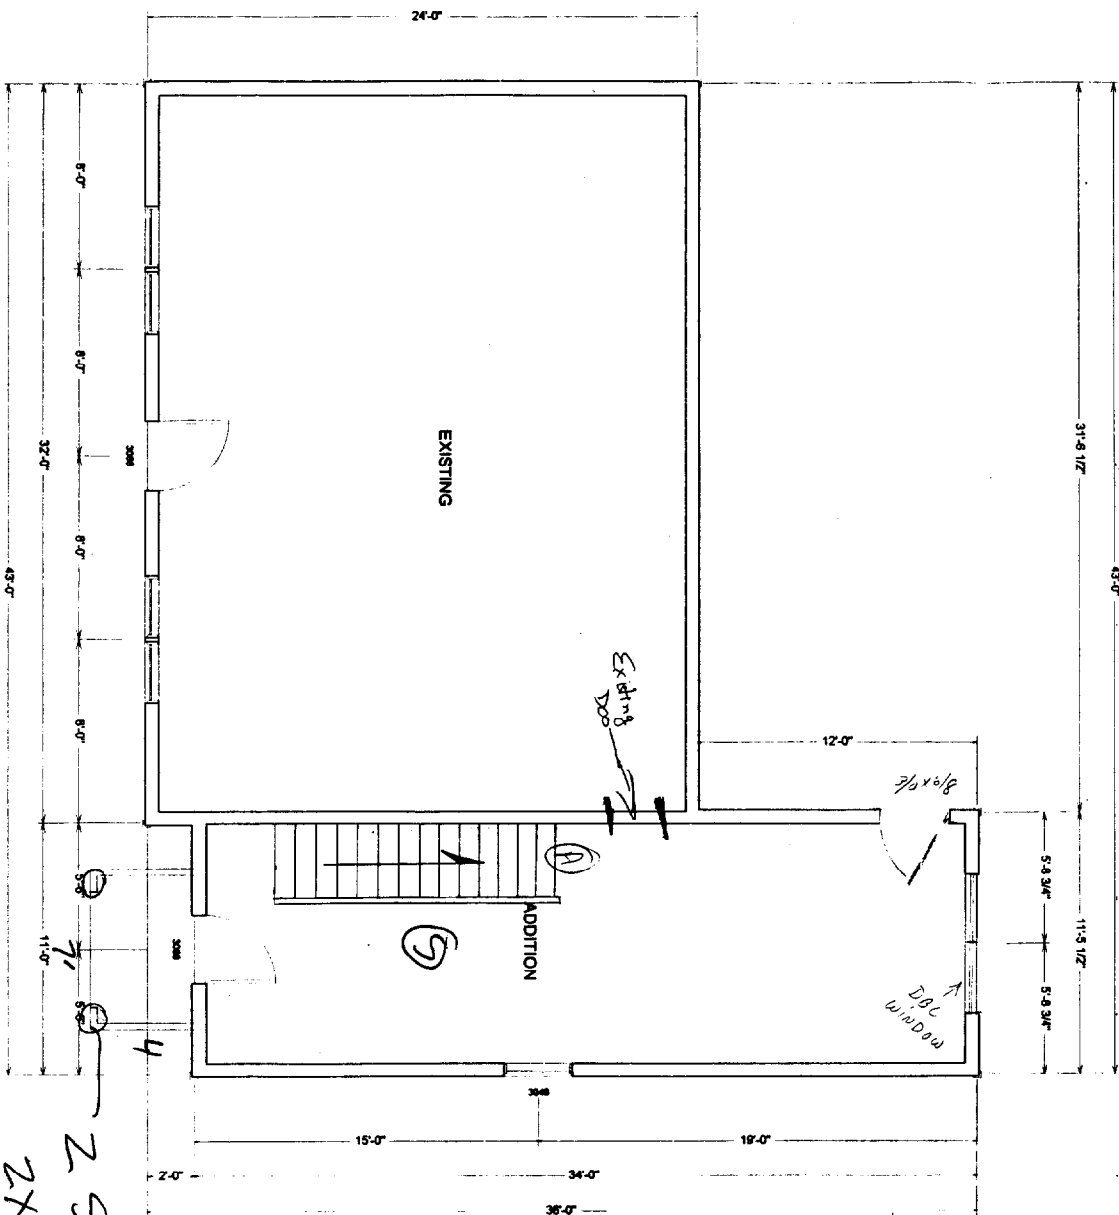


2x6 FT Framing

7/8" RISE
10" TREADS
BALLSTOPS 4" O.C.
36" TALL HAND RAIL
2x4-16" O.C. LOWER WALL

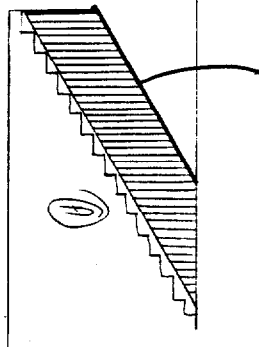


Combo Guard/handrail


FRONT ELEVATION

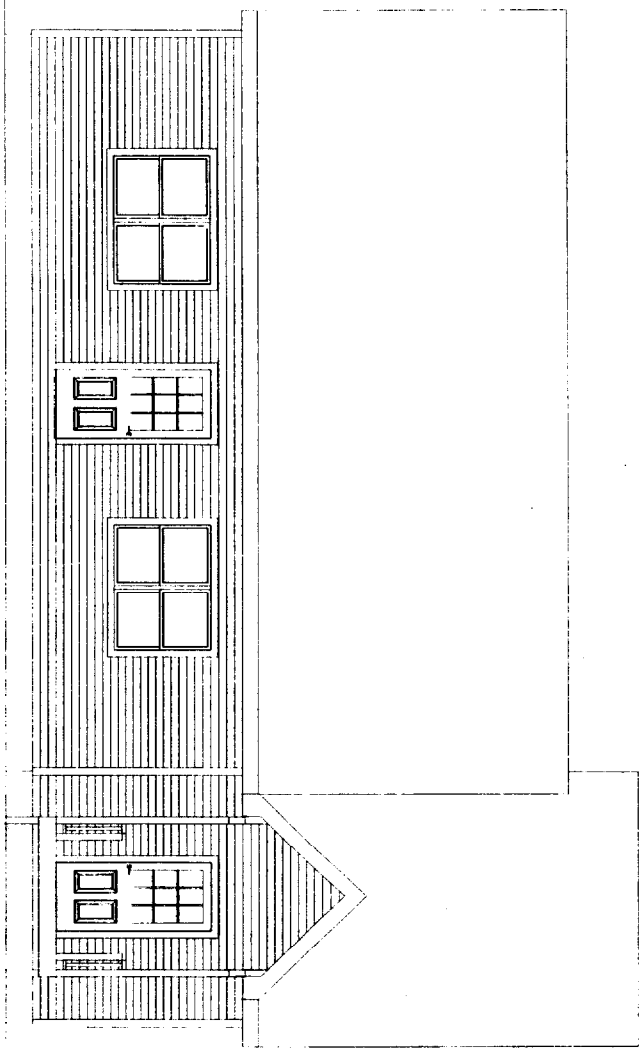

SECOND FLOOR PLAN

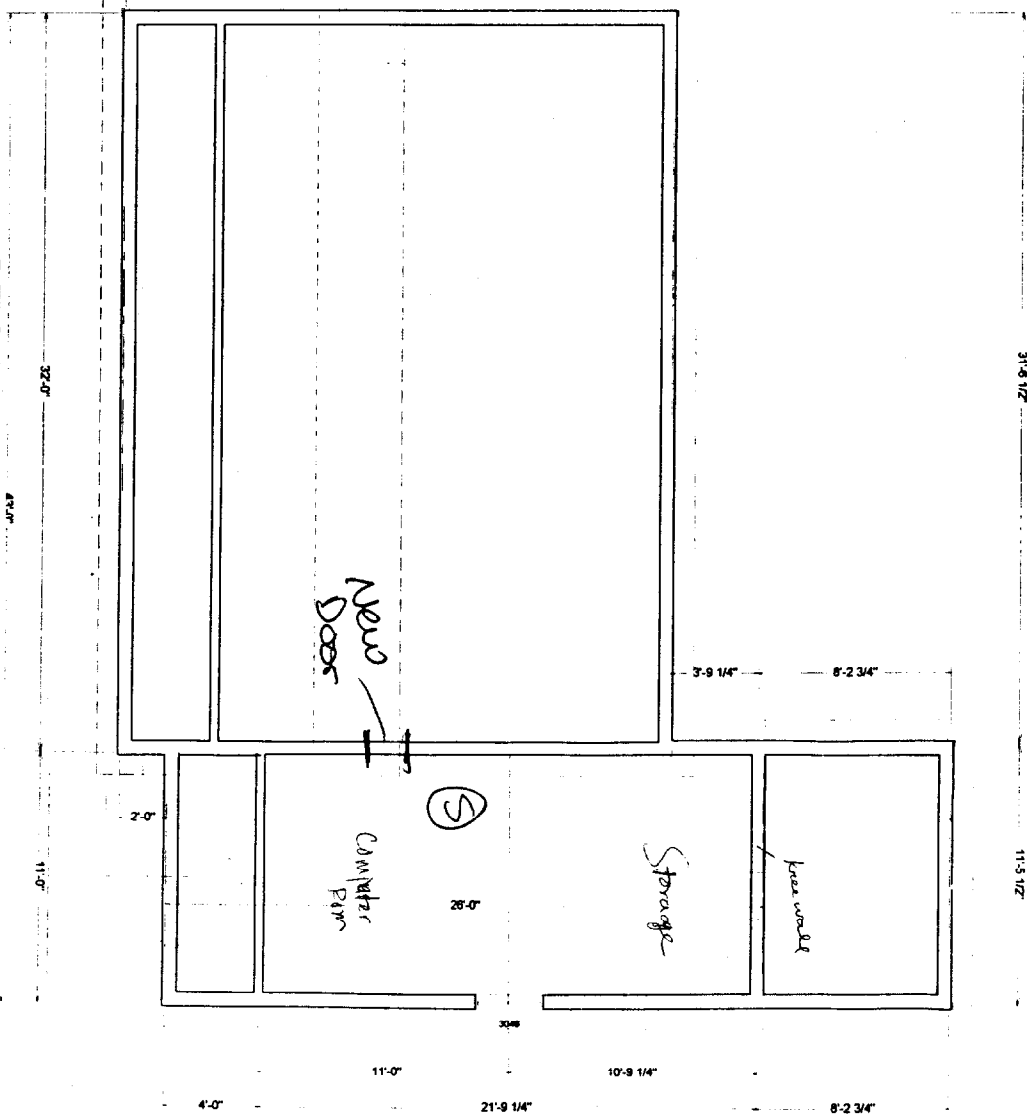

RIGHT ELEVATION

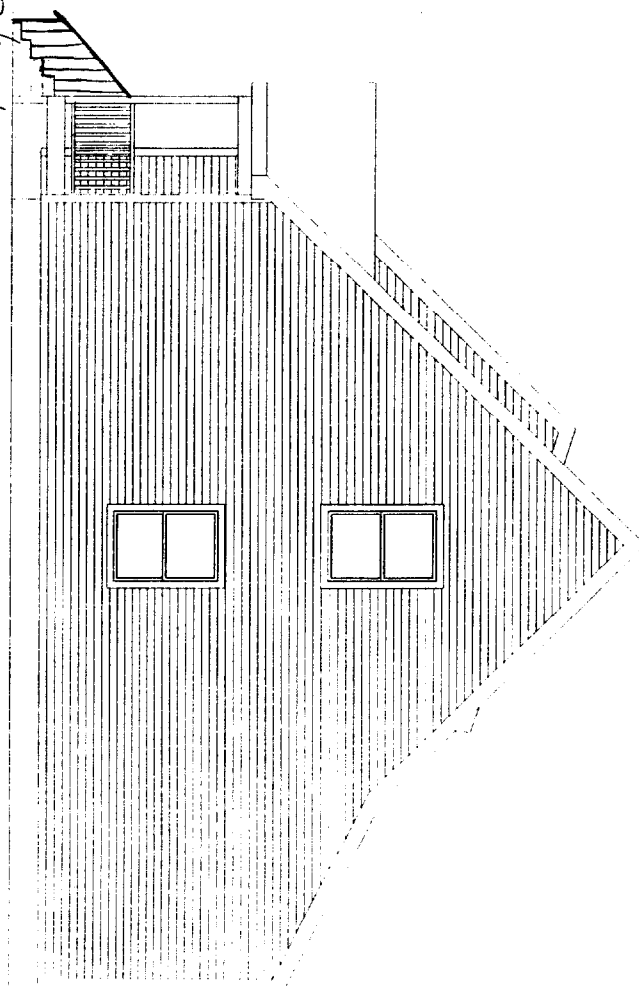

Guard details dimensions
Approx 4 steps
7/8" RISE
11" TREADS
2x4-36" Ballstoppers 4" O.C.

PRELIMINARY

DRAWING DISCLAIMER

THIS DRAWING IS PROVIDED BY WARE-BUTLER, INC. AS A SERVICE TO ITS CUSTOMERS AND IS INTENDED TO BE USED FOR INFORMATIONAL AND ILLUSTRATIVE PURPOSES ONLY. THE INFORMATION PRESENTED ON THIS DRAWING HAS NOT BEEN PREPARED OR REVIEWED BY A REGISTERED ARCHITECT AND SHOULD NOT BE USED AS A BASIS FOR CONSTRUCTION. WARE-BUTLER SUBJECT TO OBTAIN TECHNICAL BLUEPRINTS IF THE REGISTERED ARCHITECT TO PROCEED FURTHER. THIS DRAWING IS NOT TO BE USED AS A BASIS FOR CONSTRUCTION AND WARE-BUTLER, INC. DISCLAIMS ANY RESPONSIBILITY IF IT IS SO USED.



Copyright (c) 2003, WARE-BUTLER, INC.

DRAWN BY: MAE

STORE NO.: 1

DESIGNED FOR:

PORTLAND JOB

DATE: 10/07/03

SCALE: 1/4" = 1'

DESCRIPTION:

ADDITION


CONTRACTOR: ALL SEASONS

REVISIONS

NO.	DATE	DESCRIPTION	DRAWN
PRE	09/02/03	PRELIMINARY	MAE
PRE	10/07/03		MAE

Kasson
43 Jersey Avenue
403-D-18

front of lot Required Side Yard 8'

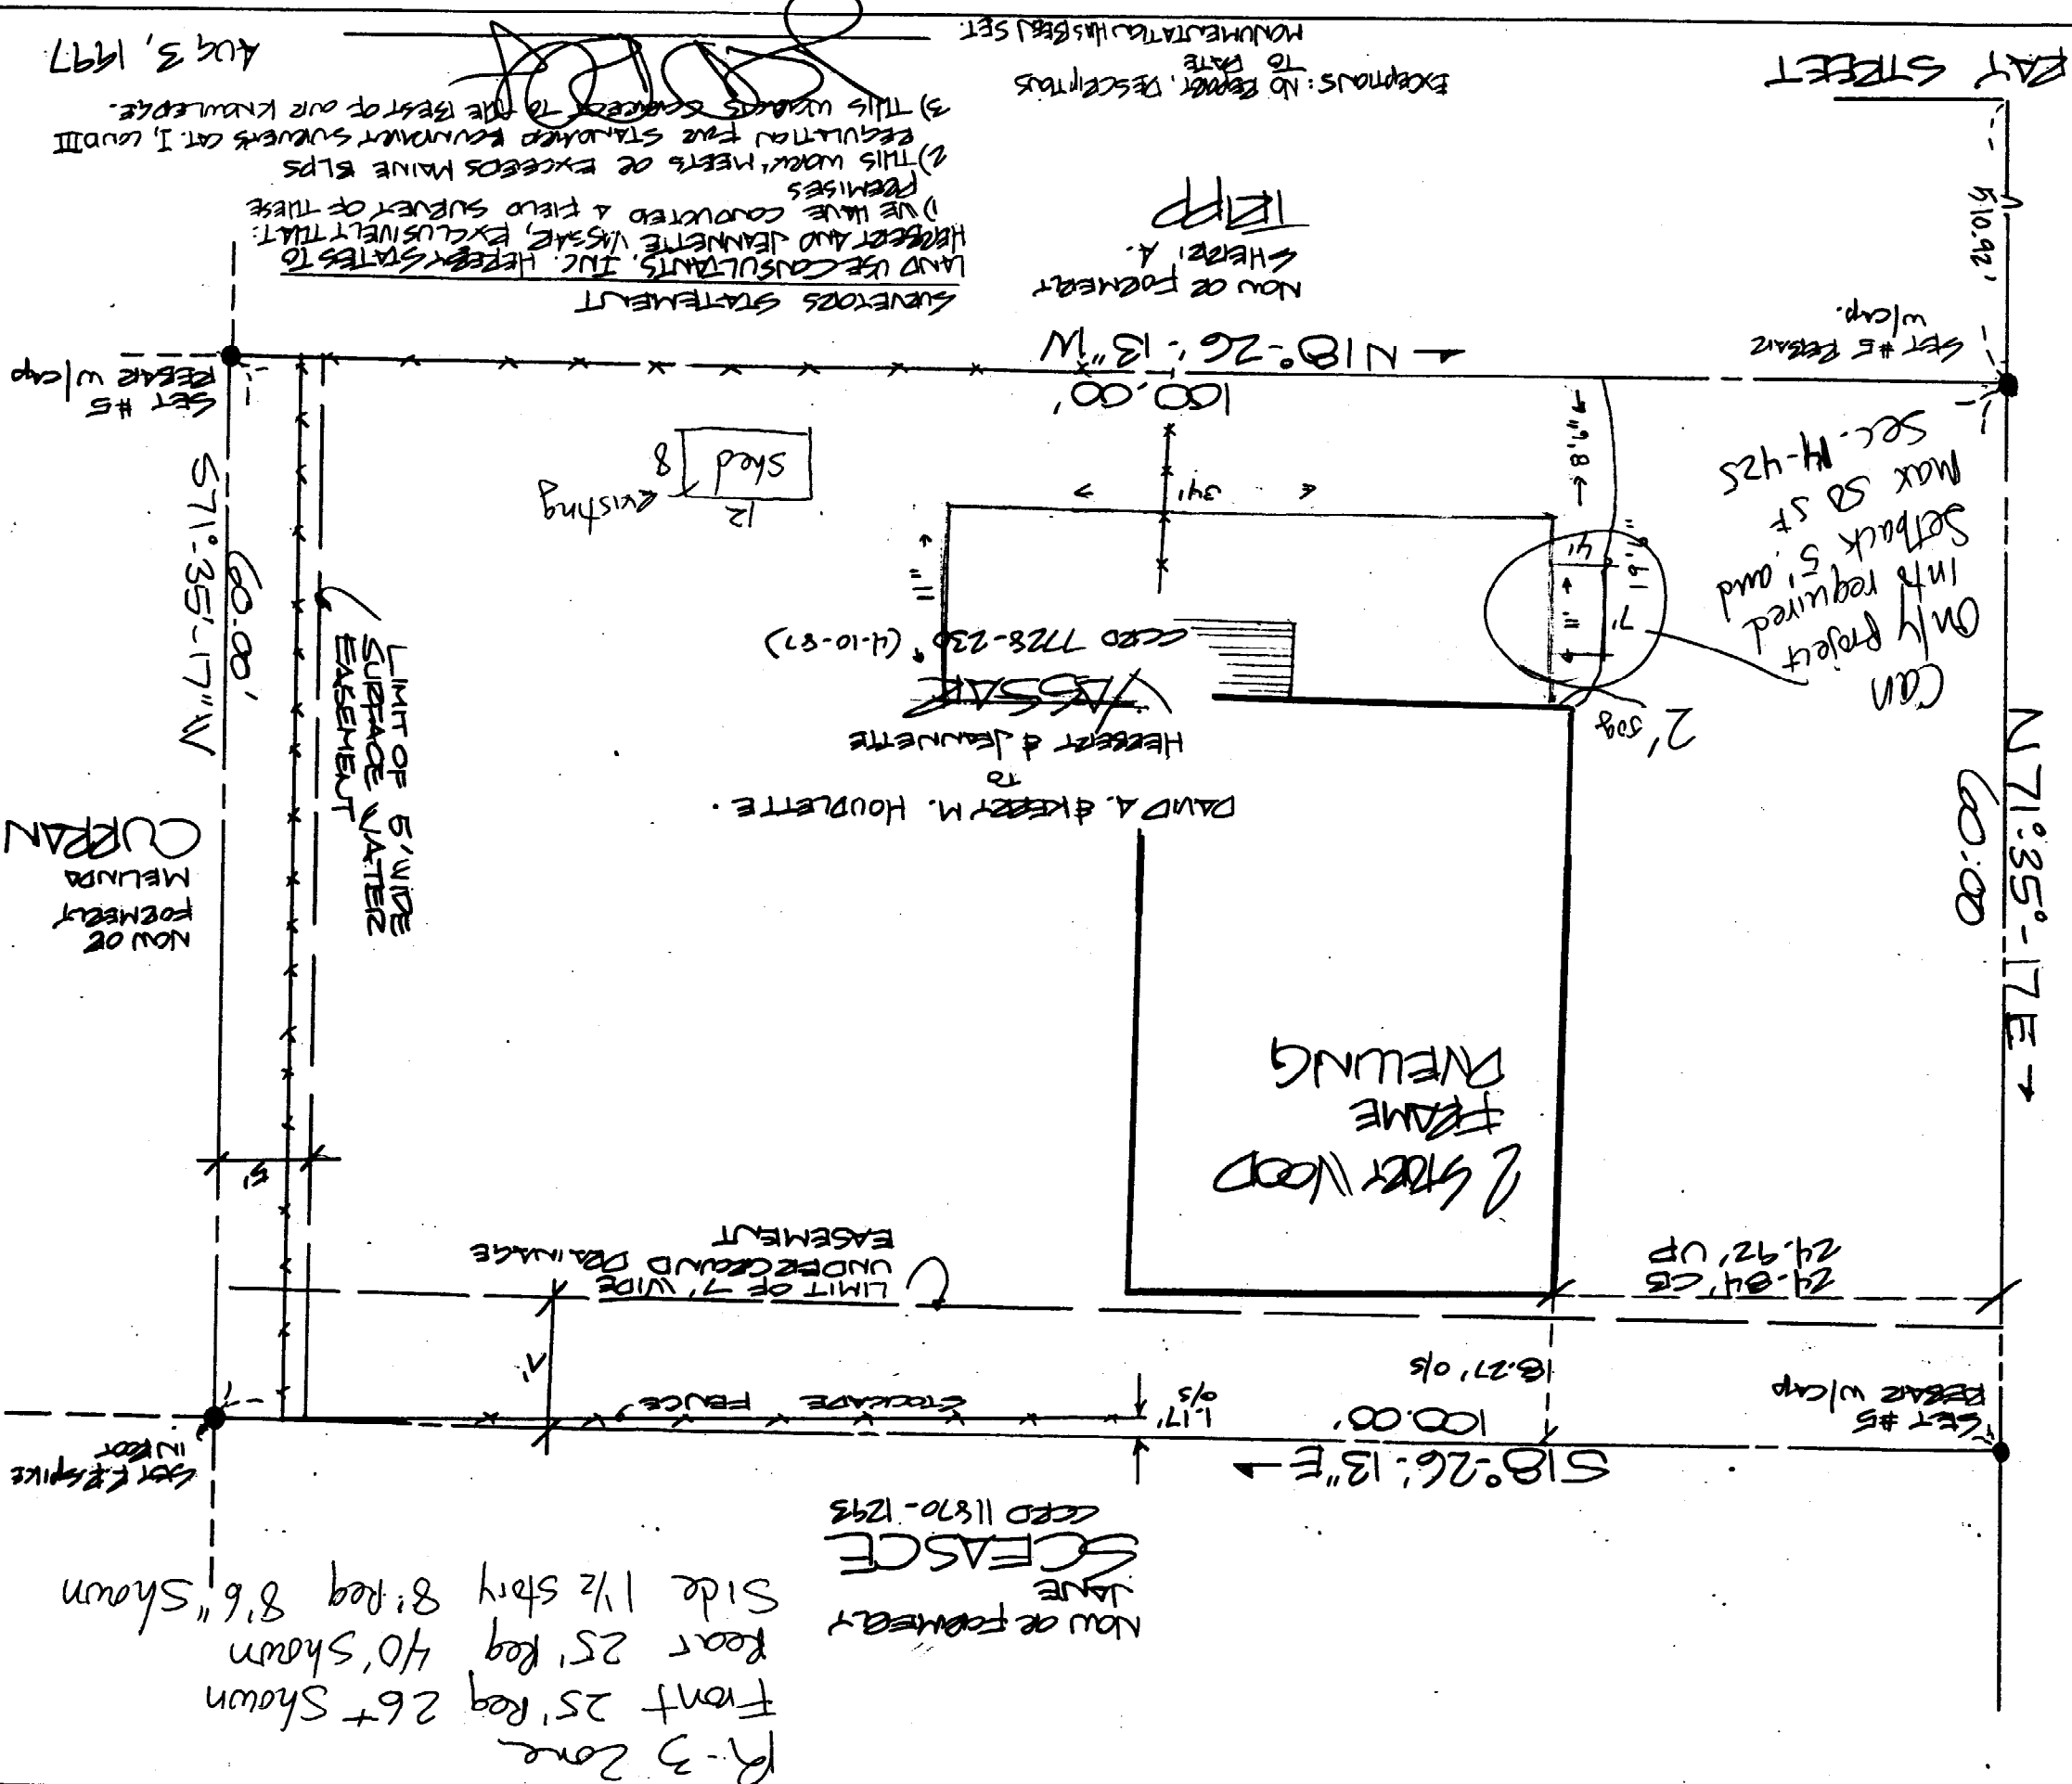

HERSEY AVE.

TOLLAND ST.

RAY STREET

TITLE:

SHEET OF SURVEY
43 HERSEY AVENUE
PORTLAND, ME

PREPARED FOR:

HERBERT AND JEANNETTE VASSER
BULLOCKS DRIVE,
HUNTON, ME.

SCALE: 1"=10' DATE: 8-3-97




LAND USE CONSULTANTS, INC.
Land Planners * Engineers * Surveyors
995 Riverside Street Portland, Maine 04103
207-878-3313

EXHIBIT # JOB # 3102

AUG 3, 1997

Required to provide ventilation
 Min. 2 set in corners

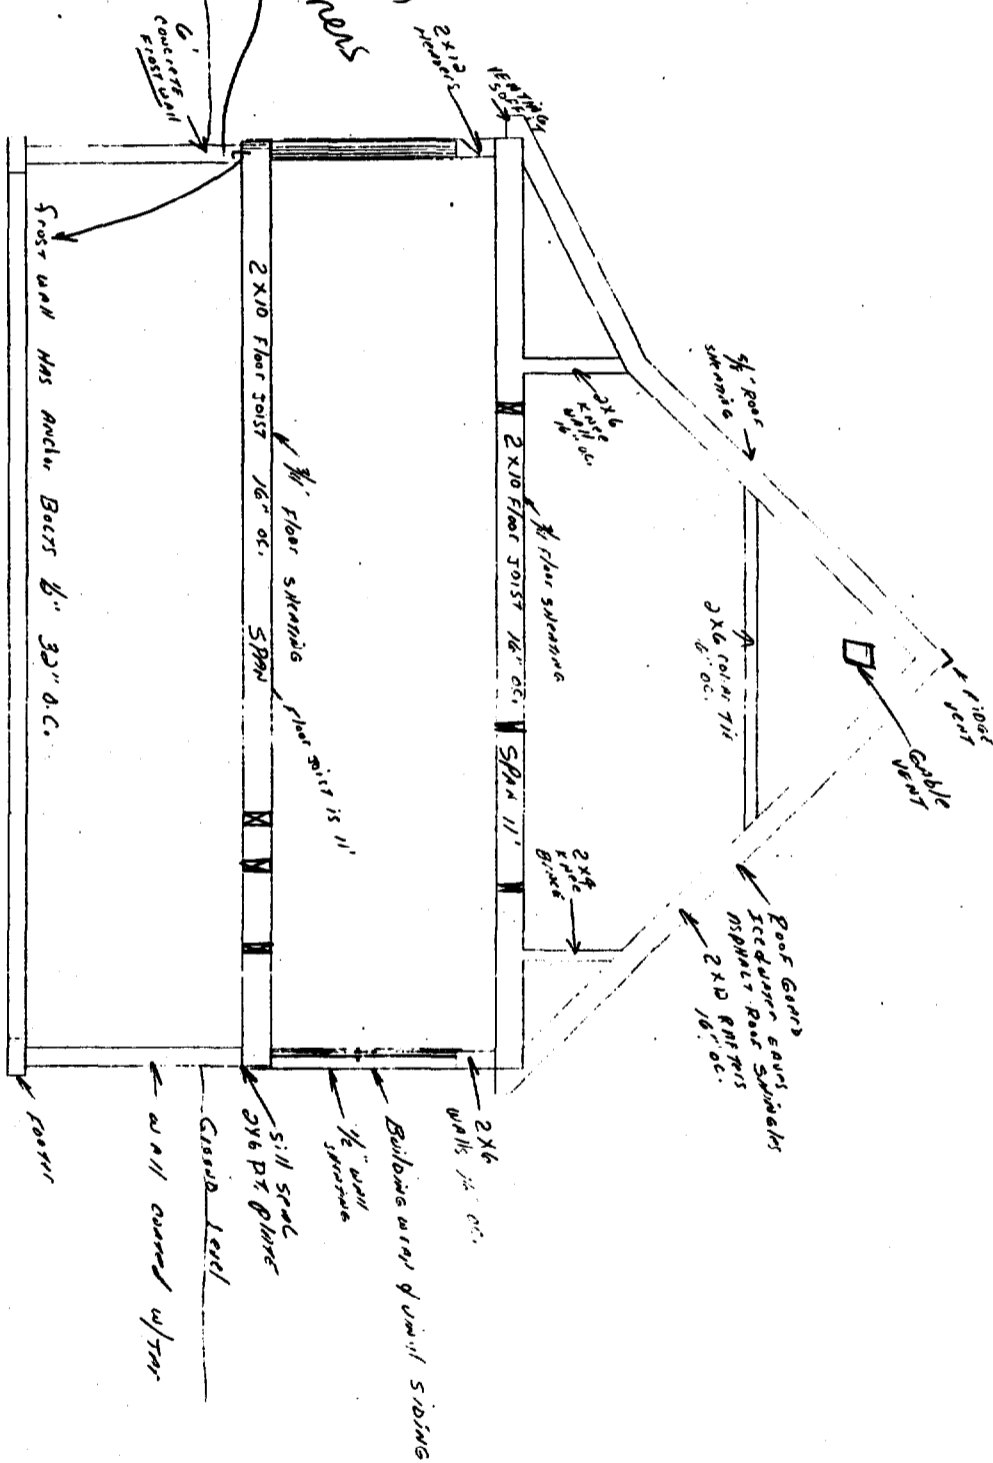

CROSS SECTION
 (NOT TO SCALE)

DRAWING DISCLAIMER
 THIS DRAWING IS PROVIDED BY WARE-BUTLER, INC. AS A SERVICE TO ITS CUSTOMERS AND IS INTENDED TO BE USED FOR INFORMATIONAL AND ILLUSTRATIVE PURPOSES ONLY. THE INFORMATION PRESENTED ON THIS DRAWING HAS NOT BEEN PREPARED OR REVIEWED BY A REGISTERED ARCHITECT AND SHOULD NOT BE USED AS A BASIS FOR CONSTRUCTION. WARE-BUTLER SUGGEST THAT ITS CUSTOMERS SEEK THE SERVICES OF A REGISTERED ARCHITECT TO OBTAIN TECHNICAL BLUEPRINTS IF THE CUSTOMER DESIRES TO PROCEED FURTHER. THIS DRAWING IS NOT TO BE USED AS A BASIS FOR CONSTRUCTION AND WARE-BUTLER, INC. DISCLAIMS ANY RESPONSIBILITY IF IT IS SO USED.



Copyright (c) 2003, WARE-BUTLER, INC.

DRAWN BY: MAE
 DATE: 10/07/03
 CONTRACTOR: ALL SEASONS

STORE NO.: 1
 SCALE: 1/4" = 1'
 DESIGNED FOR: PORTLAND JOB
 DESCRIPTION: ADDITION

REVISIONS			
NO.	DATE	DESCRIPTION	DRAWN BY
PRE	08/20/03	PRELIMINARY	MAE
PRE	10/07/03		MAE

PRELIMINARY
 DRAWING NUMBER: WB0348

12500
 43 Jordan Avenue
 403-D-18