


DOOR SCHEDULE


DOOR MARK	DOOR WIDTH	DOOR HEIGHT	REMARKS
FIRST FLOOR			
1.	3'-0"	7'-0"	ENTRY DOOR
2.	2'-0"	6'-8"	CLOSET
3.	2'-6"	6'-8"	BATHROOM
4.	6'-0"	6'-8"	SLIDER TO DECK
5.	2'-6"	6'-8"	BASEMENT DOOR
6.	PR. 2'-6"	6'-8"	LAUNDRY DOORS
7.	3'-0"	6'-8"	GARAGE DOOR - 60 MIN RATING
8.	3'-0"	6'-8"	GARAGE ENTRY DOOR
9.	8'-0"	7'-0"	OVERHEAD DOOR
10.	8'-0"	7'-0"	OVERHEAD DOOR

SECOND FLOOR

11.	2'-6"	6'-8"	MASTER BEDROOM
12.	2'-0"	6'-8"	CLOSET
13.	2'-0"	6'-8"	CLOSET
14.	2'-0"	6'-8"	CLOSET
15.	2'-6"	6'-8"	BATHROOM
16.	2'-6"	6'-8"	BEDROOM
17.	2'-0"	6'-8"	CLOSET
18.	2'-6"	6'-8"	BEDROOM
19.	2'-6"	6'-8"	CLOSET

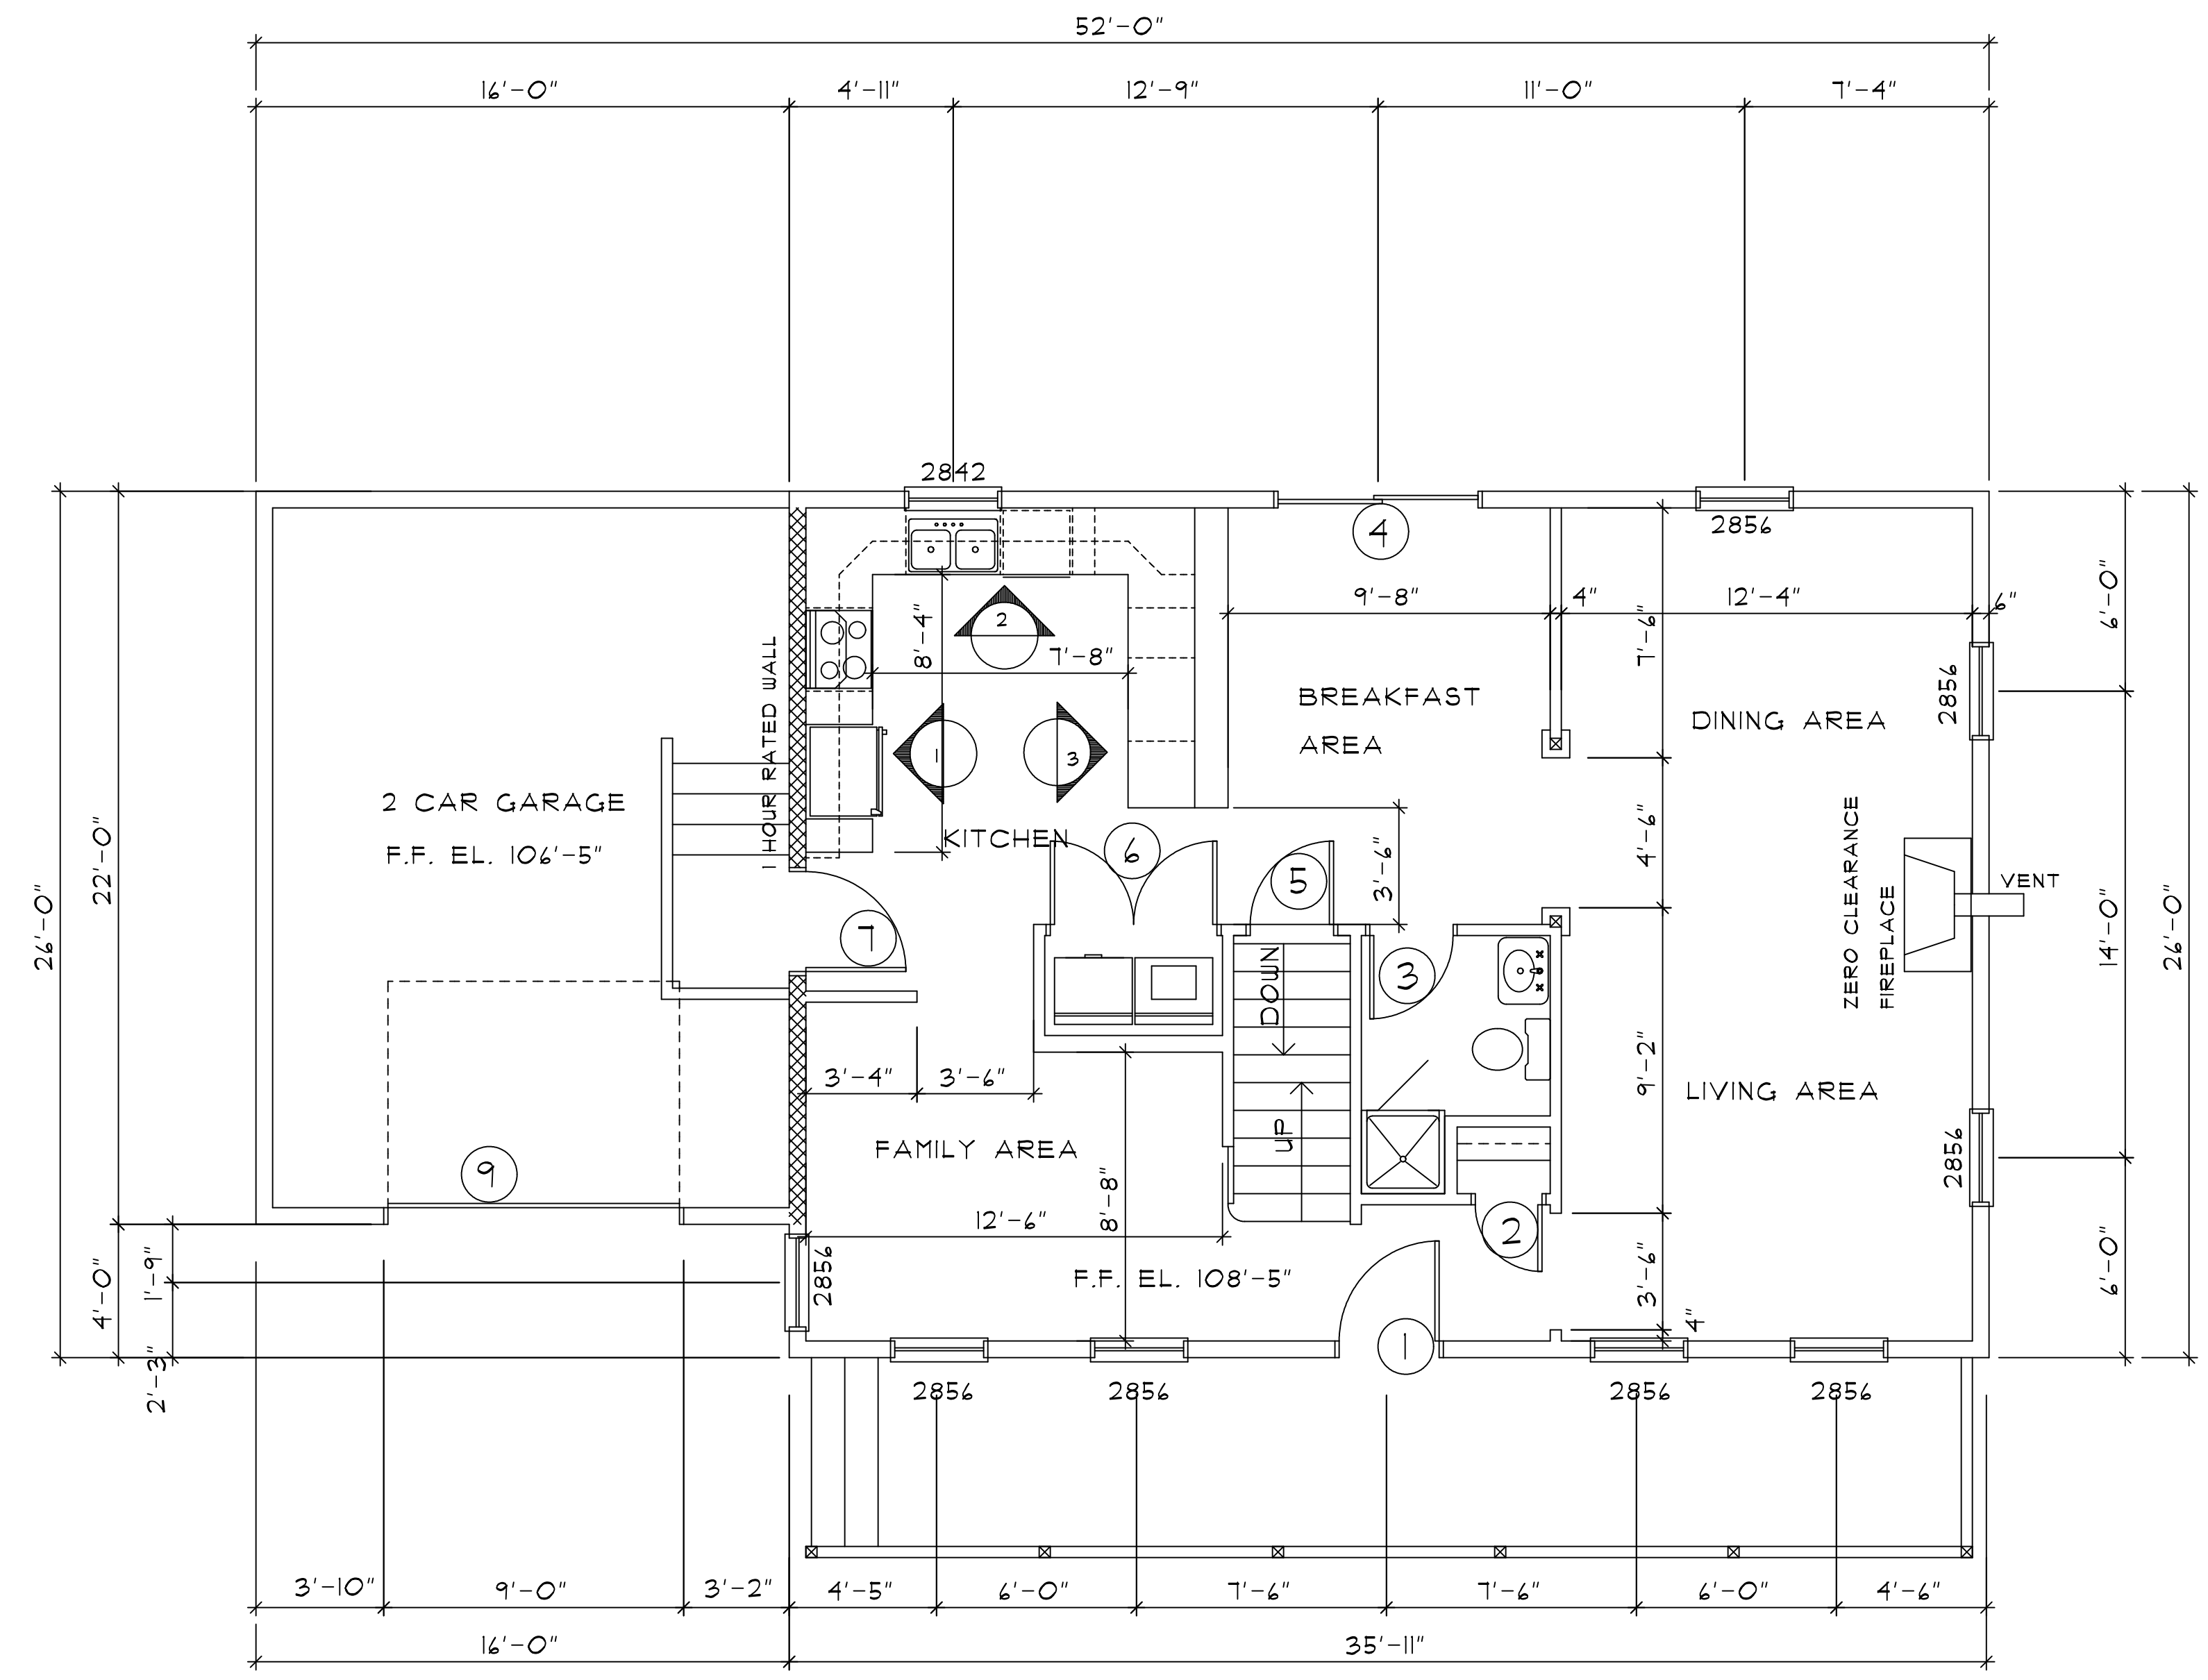

FIRST FLOOR PLAN
SCALE: 1/4" = 1'-0"

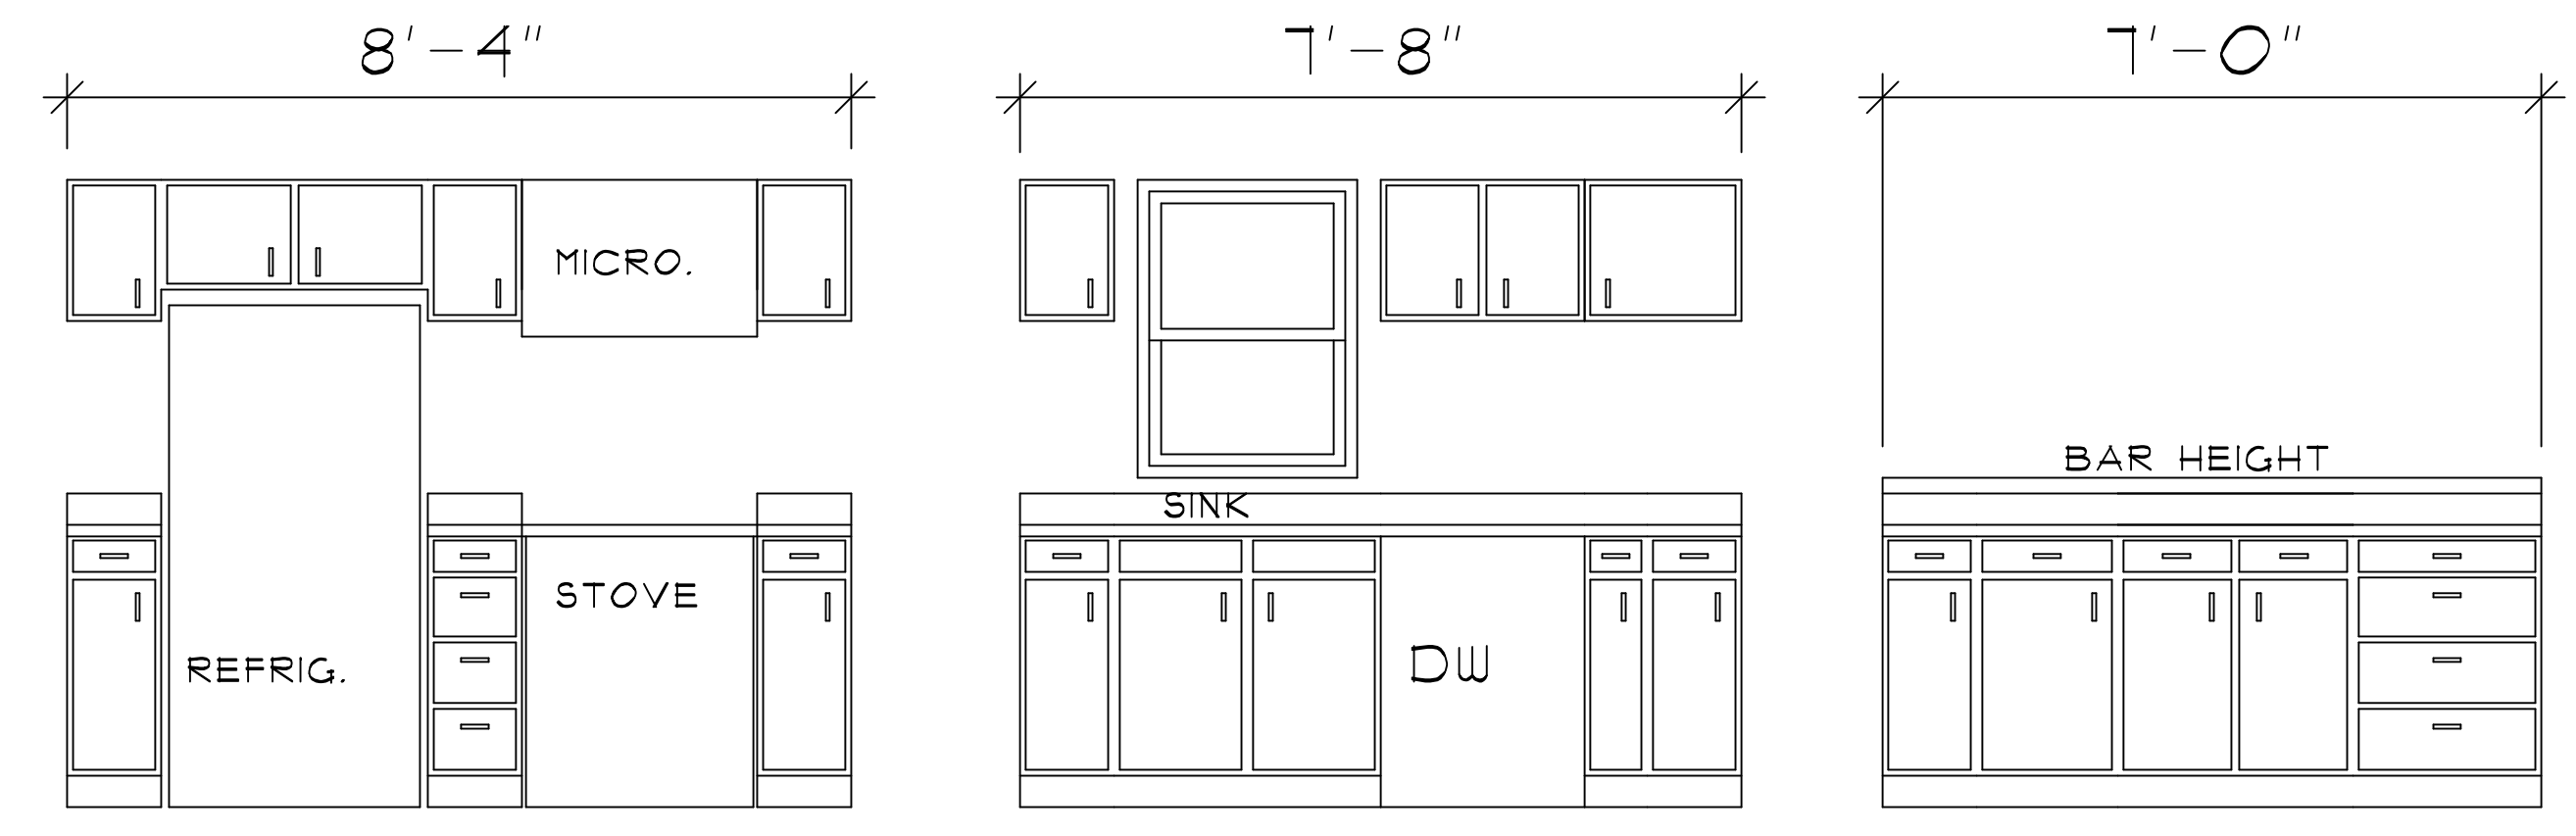

ELEVATION 1 ELEVATION 2 ELEVATION 3 (TYPICAL ELEVATIONS ACTUAL - BY OTHERS)

NO.	DESCRIPTION OF REVISION	DATE

NEW HOUSE
LOT 1, STEPPING STONE LANE
PORTLAND, MAINE

Gleason Architects
P.O. BOX 596, 152 PORTSMOUTH AVENUE
STRATHAM, NEW HAMPSHIRE 03885
603 772-7370 FAX. NO. 603 772-6044

ARCHITECT

ENGINEER
DATE: 04/04/13
PROJECT NO. 201312
SHEET NO.

A-2
OF SHEETS