

SECOND FLOOR FRAMING PLAN

SCALE: 1/4" = 1'-0"

DOOR SCHEDULE


MARK	DOOR WIDTH	DOOR HEIGHT	REMARKS
FIRST FLOOR			
1.	3'-0"	6'-8"	ENTRY DOOR
2. PR.	2'-0"	6'-8"	CLOSET DOOR
3.	3'-0"	6'-8"	ENTRY DOOR TO GARAGE - 60 MIN. RATED
4.	2'-6"	6'-8"	BASEMENT DOOR
5.	2'-0"	6'-8"	POCKET DOOR - BATHROOM
6.	6'-0"	6'-8"	SLIDER TO PATIO
7.	8'-0"	8'-0"	OVER HEAD DOOR

SECOND FLOOR

8.	2'-6"	6'-8"	BEDROOM
9. PR.	2'-0"	6'-8"	CLOSET - BIFOLD
10.	2'-6"	6'-8"	BEDROOM
11. PR.	2'-6"	6'-8"	CLOSET - BIFOLD
12.	2'-6"	6'-8"	BEDROOM
13. PR.	2'-6"	6'-8"	CLOSET - BIFOLD
14.	2'-6"	6'-8"	BATHROOM
15.	2'-6"	6'-8"	BEDROOM
16.	2'-6"	6'-8"	BATHROOM
17.	2'-0"	6'-8"	CLOSET
18. PR.	2'-0"	6'-8"	CLOSET - SLIDER
19. PR.	2'-0"	6'-8"	CLOSET - SLIDER
20. PR.	2'-6"	6'-8"	CLOSET - SLIDER
21. PR.	2'-6"	6'-8"	CLOSET - SLIDER
22.	5'-0"	6'-8"	EXTERIOR SLIDER
23.	2'-6"	6'-8"	BATHROOM

WINDOW SCHEDULE

MARK	DOOR WIDTH	DOOR HEIGHT	REMARKS
2438	2'-0 1/2"	3'-2 1/2"	ALSIDE
3860	3'-2 1/2"	5'-0 1/2"	ALSIDE - EGRESS UNIT
4642 2	2'-0 1/2"	3'-6 1/2"	ALSIDE - KITCHEN (CASEMENT)
4860	4'-4 1/2"	5'-0 1/2"	ALSIDE

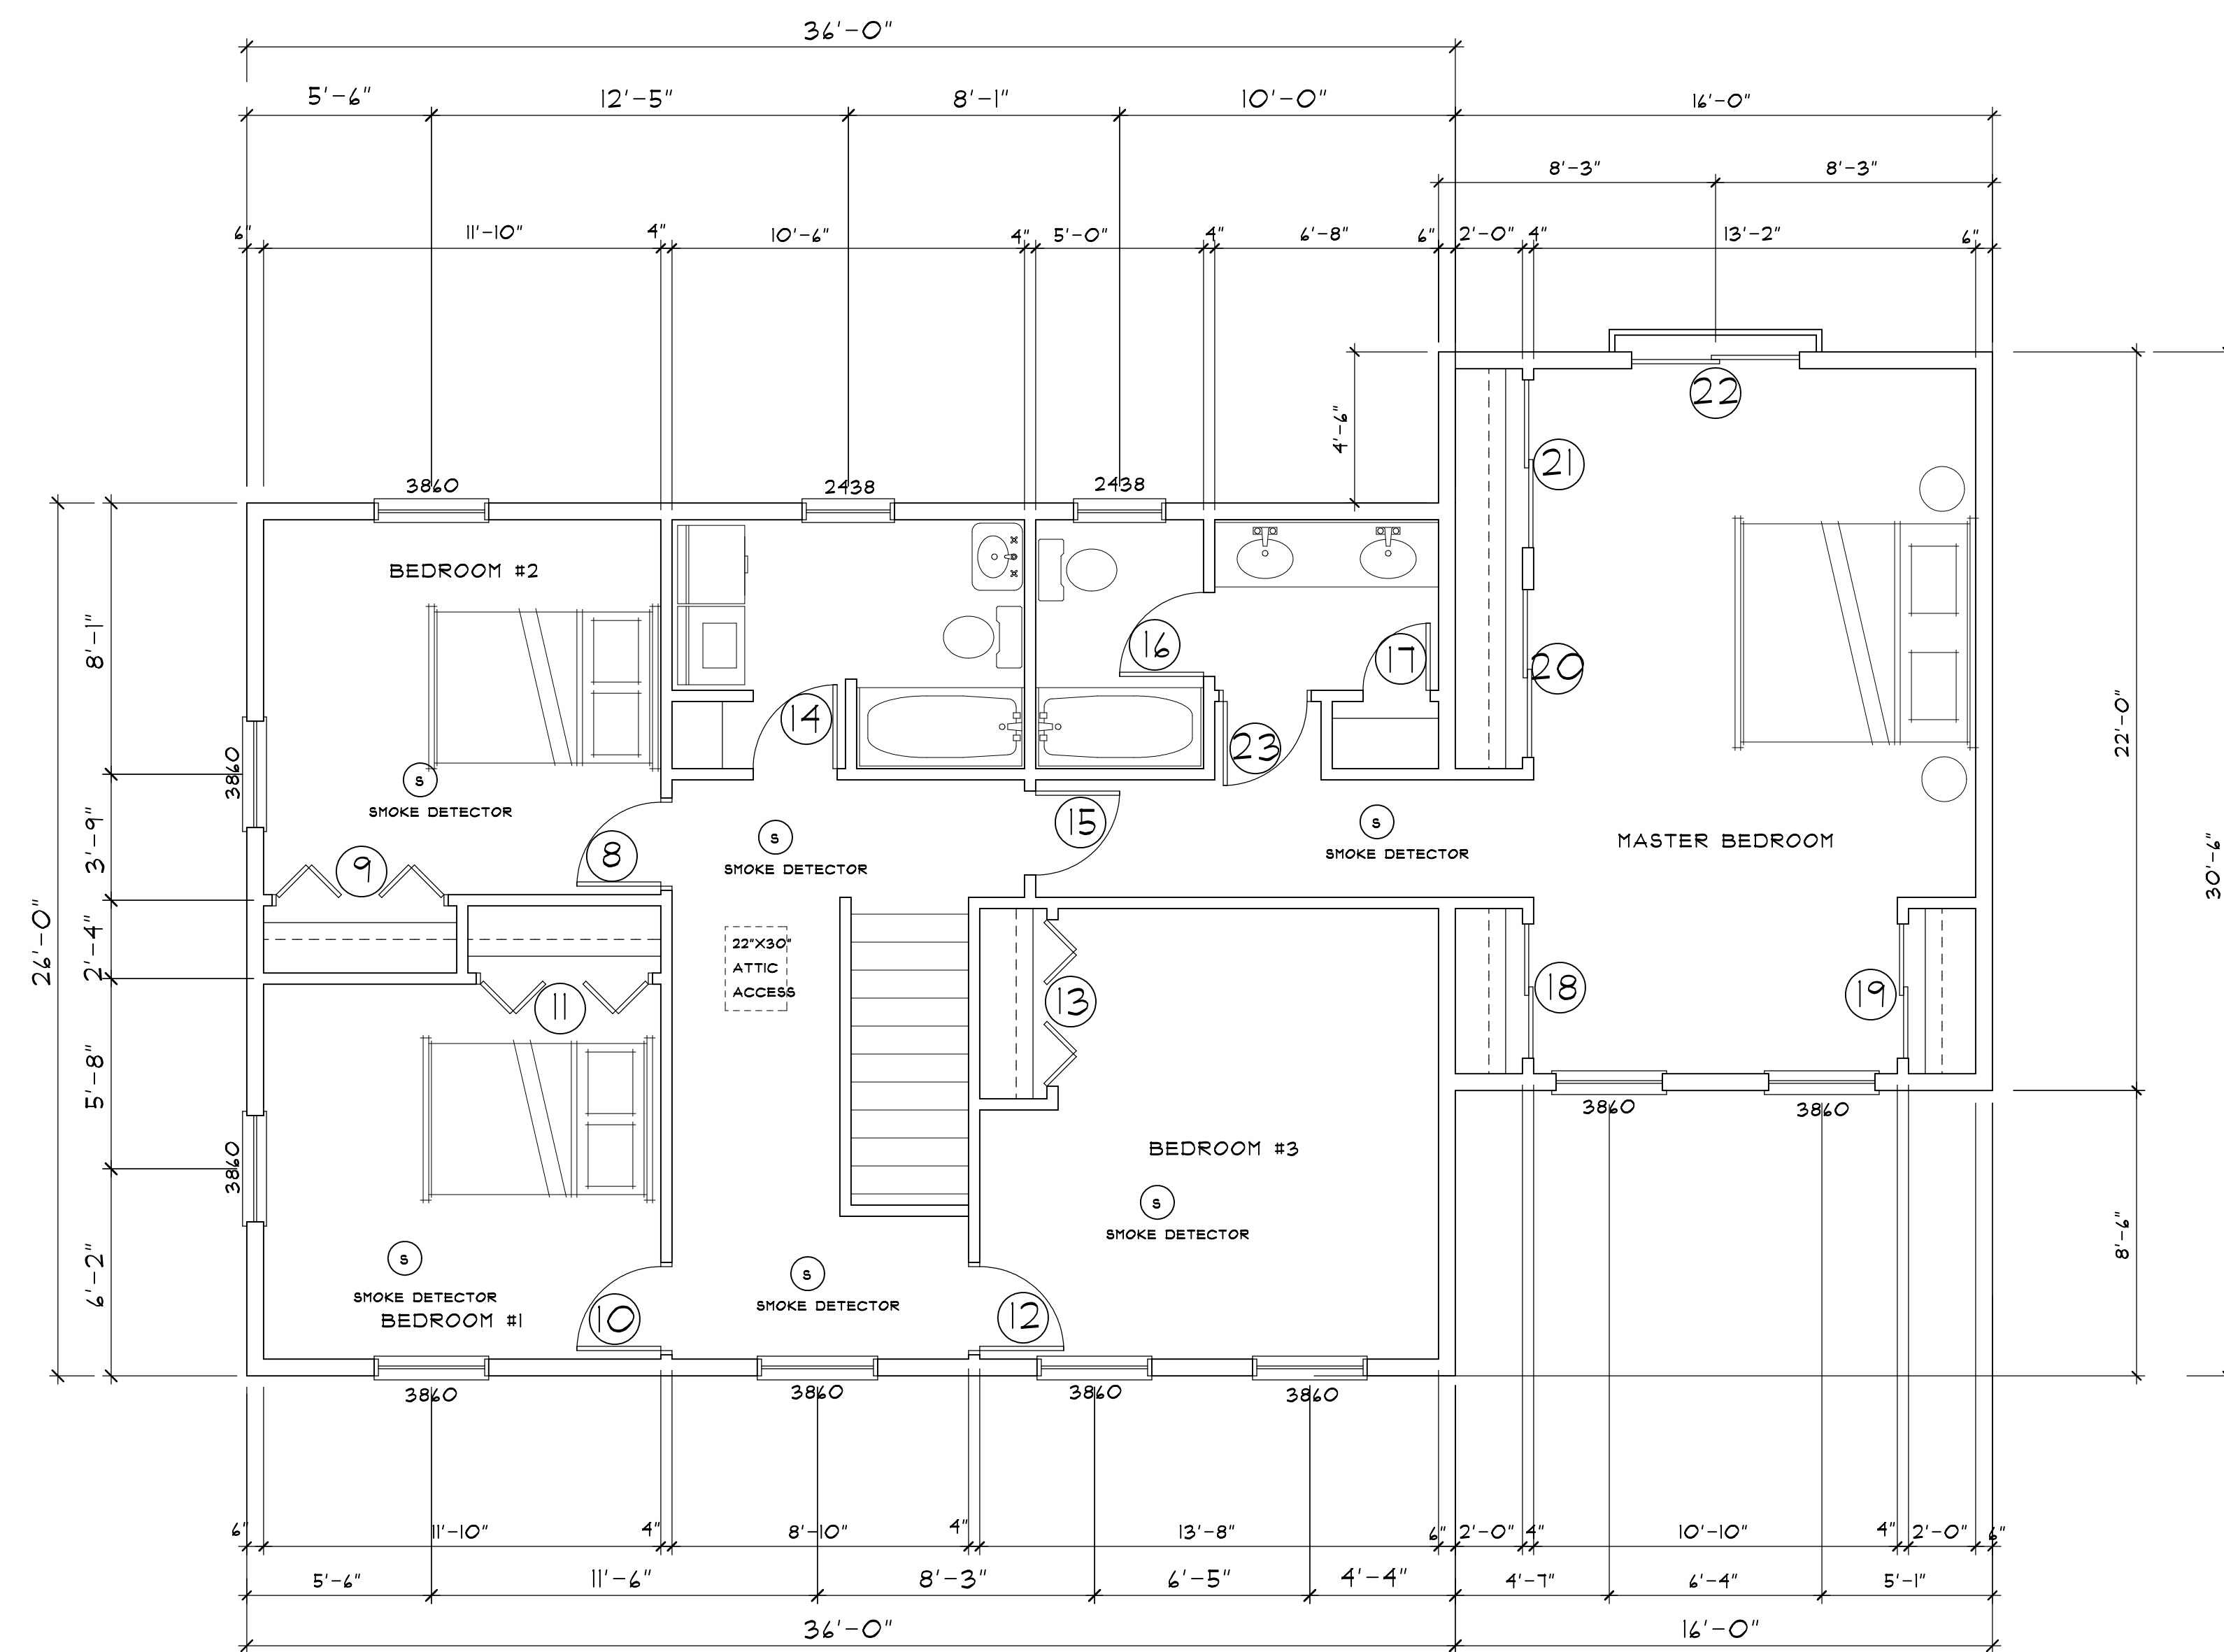

SECOND FLOOR PLAN

SCALE: 1/4" = 1'-0"

NO.	DESCRIPTION OF REVISION	DATE
1	GENERAL REVISIONS	06/19/13

NEW HOUSE
LOT 7, STEPPING STONE LANE
PORTLAND, MAINE

Gleason Architects
P.O. BOX 596, 152 PORTSMOUTH AVENUE
STRATHAM, NEW HAMPSHIRE 03885
603-772-7370 FAX. NO. 603-772-6044

ARCHITECT

ENGINEER
DATE: 12/21/12
PROJECT NO. 201240
SHEET NO.

A-3

OF SHEETS