


8" Concrete Sonotube
4-0" min Below grade

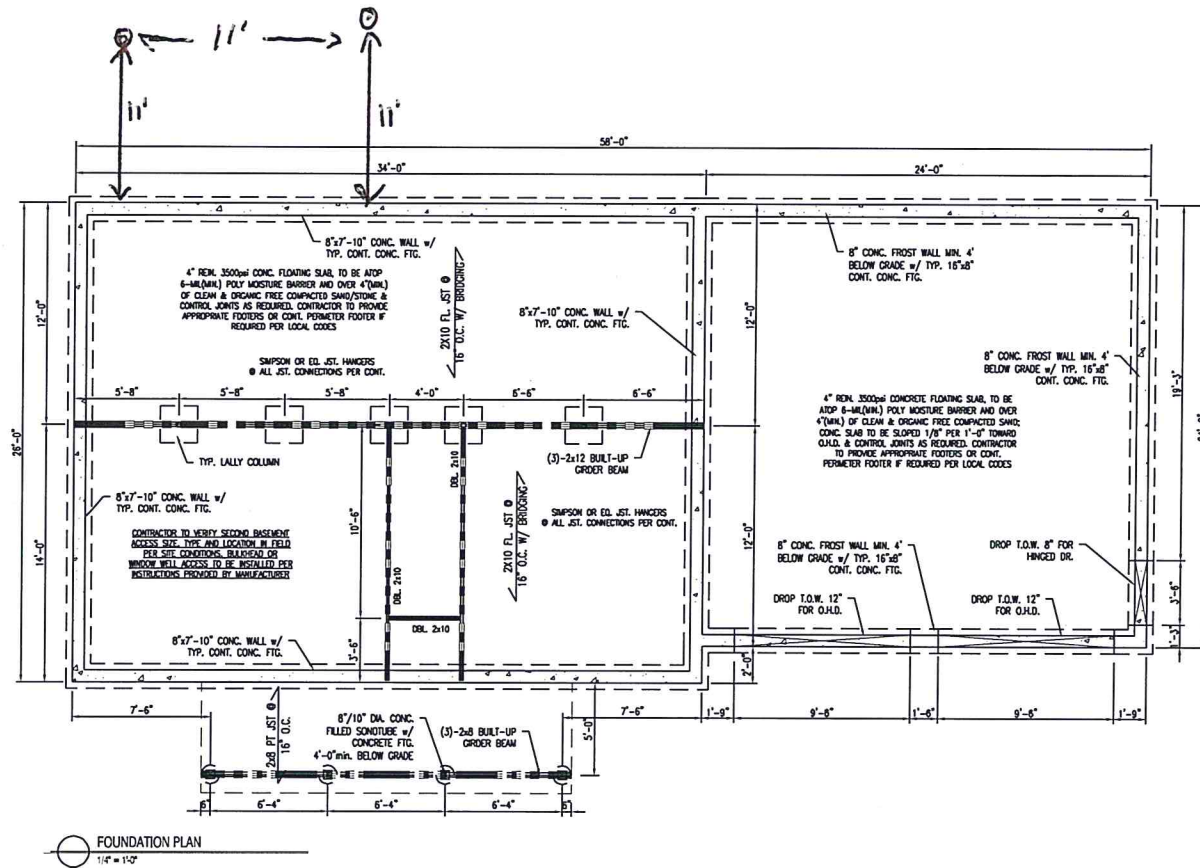

SMOKE ALARMS

- SHALL BE INTERCONNECTED & INSTALLED IN THE FOLLOWING LOCATIONS:
1. EACH SLEEPING AREA
 2. OUTSIDE EACH SEPARATE SLEEPING AREA IN THE IMMEDIATE VICINITY OF THE BEDROOMS
 3. ON EACH ADDITIONAL STORY OF THE DWELLING INCLUDING BASEMENTS
 4. FIRE SEPARATION PER FORM AND LOCAL CODE WHEN REQUIRED

*** EXCESS BRINKS**

- SHALL BE INSTALLED IN THE FOLLOWING LOCATIONS:
1. OUTSIDE EACH SEPARATE SLEEPING AREA IN THE IMMEDIATE VICINITY OF THE BEDROOMS
 2. IN THE IMMEDIATE VICINITY OF THE BEDROOMS IN DWELLING UNITS WITHIN WHICH FUEL-FIRED APPLIANCES ARE INSTALLED AND IN DWELLING UNITS THAT HAVE ATTACHED GARAGES

FOUNDATION NOTES:

1. 4" DIA. CONTINUOUS PERIMETER DRAIN WITH HOLES ORIENTED DOWN. SLOPED TO SIGHT OR TO STORM SINK OR DRYWELL.
2. ALL LALLY COLUMNS THIS SHEET ASSUMED TO BE TYP.
3. ALL INTERIOR FOOTINGS TO BE DESIGNED PER SOIL CONDITIONS. CONTRACTOR TO VERIFY.
4. DECK SUPPORTS ASSUMED TO BE 10" DIA. SKODOLDES. SOIL CONDITIONS TO DETERMINE FOOTING DEPTH. CONTRACTOR TO VERIFY.
5. FOR PLUMBING LOCATION/LAYOUT, SEE GROUND FLOOR PLAN.
6. CONTRACTOR TO VERIFY CONDITIONS IN FIELD AND STEP FINISHES AS REQUIRED PER GRADE AND SOIL CONDITIONS.
7. BASEMENT FINISHES PER OWNER/CONT. (TO BE DETERMINED)
8. CONTRACTOR TO VERIFY GRADE IN FIELD BEFORE CONSTRUCTION OF TYPICAL FOUNDATION WALLS OR DRUGHT BASHMENT. DESIGN SHOWN MAY DIFFER FROM ACTUAL FINISHED CONSTRUCTION. FINAL WATER/IRRIGATION LOCATIONS AND SIZES, TO BE DETERMINED PER OWNER/CONT. AND LOCAL CODES.










Proposed Foundation Plan

DRAWINGS ARE PROVIDED BY SOUTHERN MAKE DRAWING & DESIGN AS A SERVICE TO THE CUSTOMERS AND ARE INTENDED FOR INFORMATIONAL AND CONSULTATION PURPOSES ONLY. THESE DRAWINGS ARE NOT PREPARED OR REVIEWED BY A LICENSED PROFESSIONAL ENGINEER AND SHOULD NOT BE USED AS A BASIS FOR CONSTRUCTION. SOUTHERN MAKE LICENSED OR REGISTERED ARCHITECT TO OBTAIN TECHNICAL BLUE PRINTS IF THE USER WANTS TO PROCEED FURTHER. THESE DRAWINGS ARE NOT TO BE USED AS A BASIS FOR RESPONSIBILITY IF THEY ARE SO USED.

Revisions:

NO.	DATE	DESCRIPTION

Date : 04/30/15
 Scale : 1/4"=1'-0"
 Drawn By: JTM
 Project: AD41615
 Sheet Number:

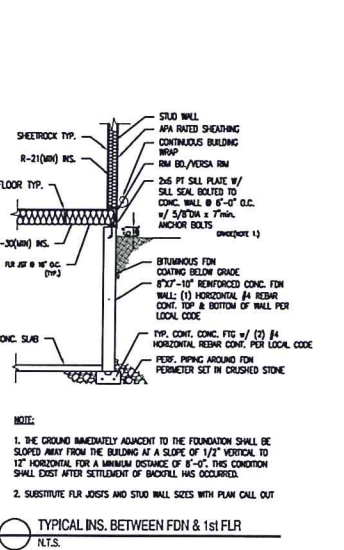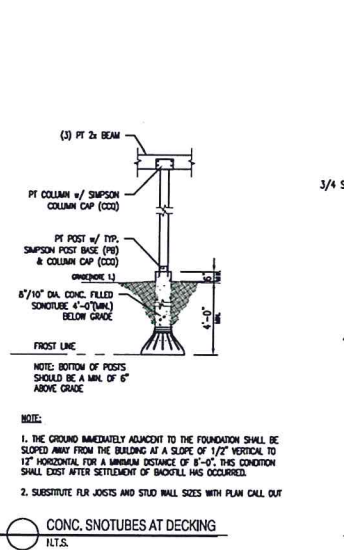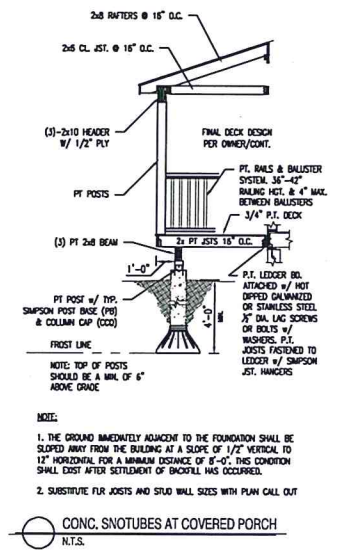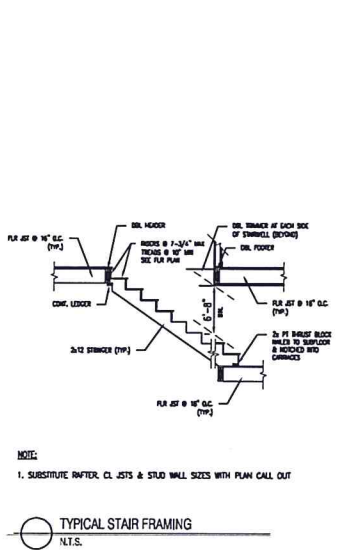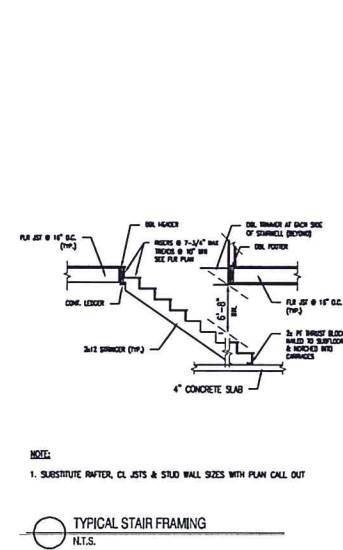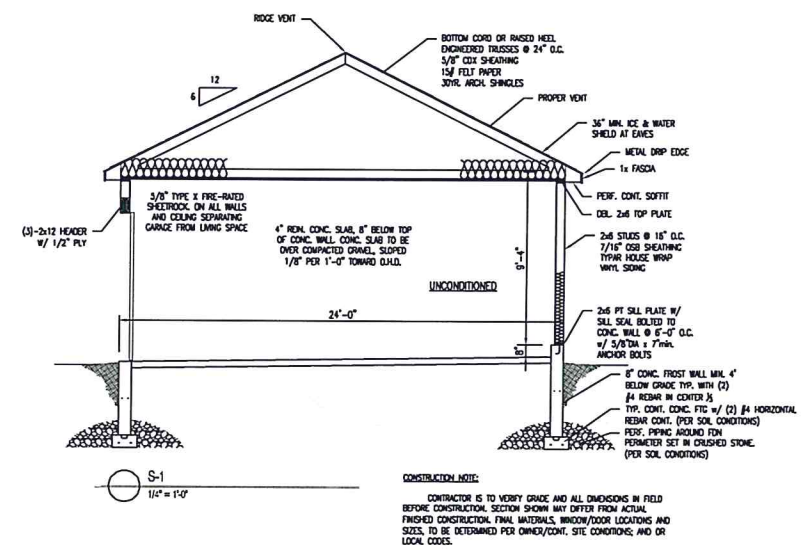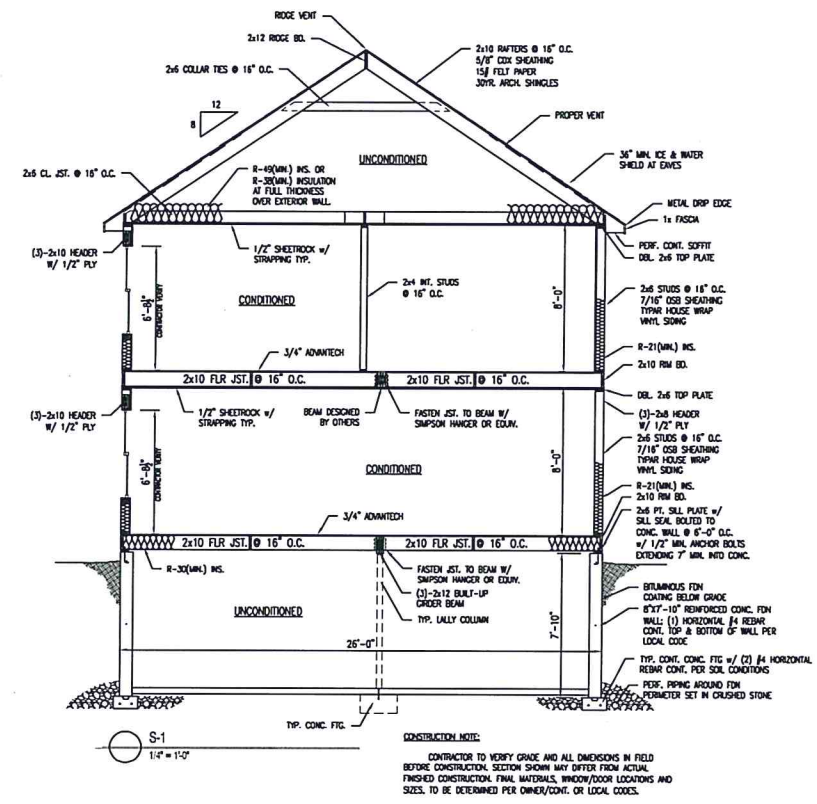

Proposed Section Plans

DRAMAWARE ARE PRODUCED BY SOUTHERN MARK DRAWINGS & DESIGN, A SERVICE TO THE CUSTOMERS AND ARE INTENDED FOR INFORMATIONAL AND REFERENCE ONLY. THE INFORMATION PRESENTED IN THESE DRAWINGS ARE NOT PREPARED OR REVIEWED FOR CONSTRUCTION. SOUTHERN MARK DRAWINGS & DESIGN, A SERVICE TO THE CUSTOMERS, MAKES NO WARRANTY, REPRESENTATION OR LIABILITY FOR THE ACCURACY, COMPLETENESS OR SUFFICIENCY OF THE INFORMATION PRESENTED IN THESE DRAWINGS. THE CUSTOMER DESIRES TO PROCEED FURTHER, THESE DRAWINGS ARE NOT TO BE USED FOR CONSTRUCTION OR FOR ANY OTHER PURPOSE. SOUTHERN MARK DRAWINGS & DESIGN DISCLAIMS ANY RESPONSIBILITY IF THEY ARE SO USED.

Revisions:

NO.	DATE	DESCRIPTION

Date: 04/30/15
 Scale: 1/4"=1'-0"
 Drawn By: JTM
 Project: QLD41615
 Sheet Number: