




NOTE: WRAP ENTIRE EXTERIOR OF BUILDING WITH BLDG PAPER (BY FORTIFIBER BUILDING SYSTEMS) ALL JOINTS TO BE TAPED WITH FORTIFIBER SHEATHING TAPE. SYSTEM MUST BE INSTALLED IN ACCORDANCE WITH MANUF. INSTALLATION INSTRUCTIONS TO PROVIDE 10 YR. WARRANTY TO GENERAL CONTRACTOR

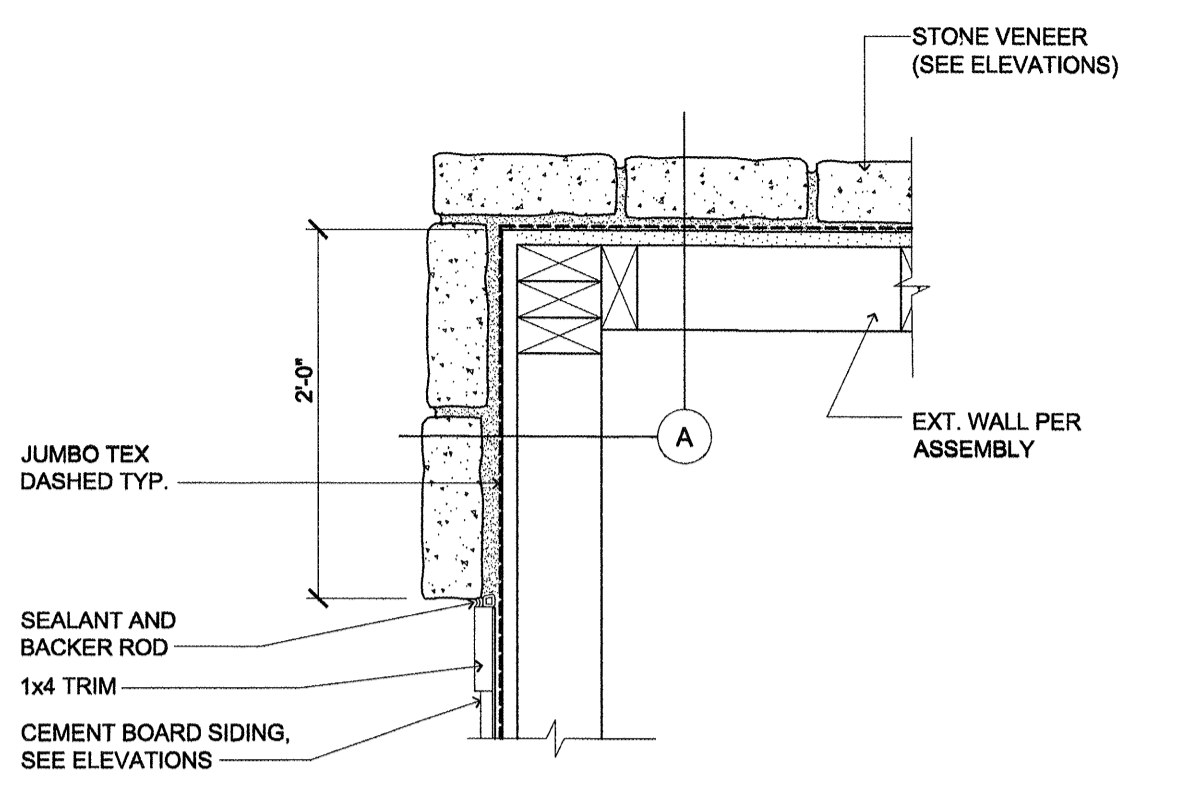


13 STONE VENEER (STONE AT TYPICAL OUTSIDE CORNER)
SCALE: 1-1/2" = 1'-0"

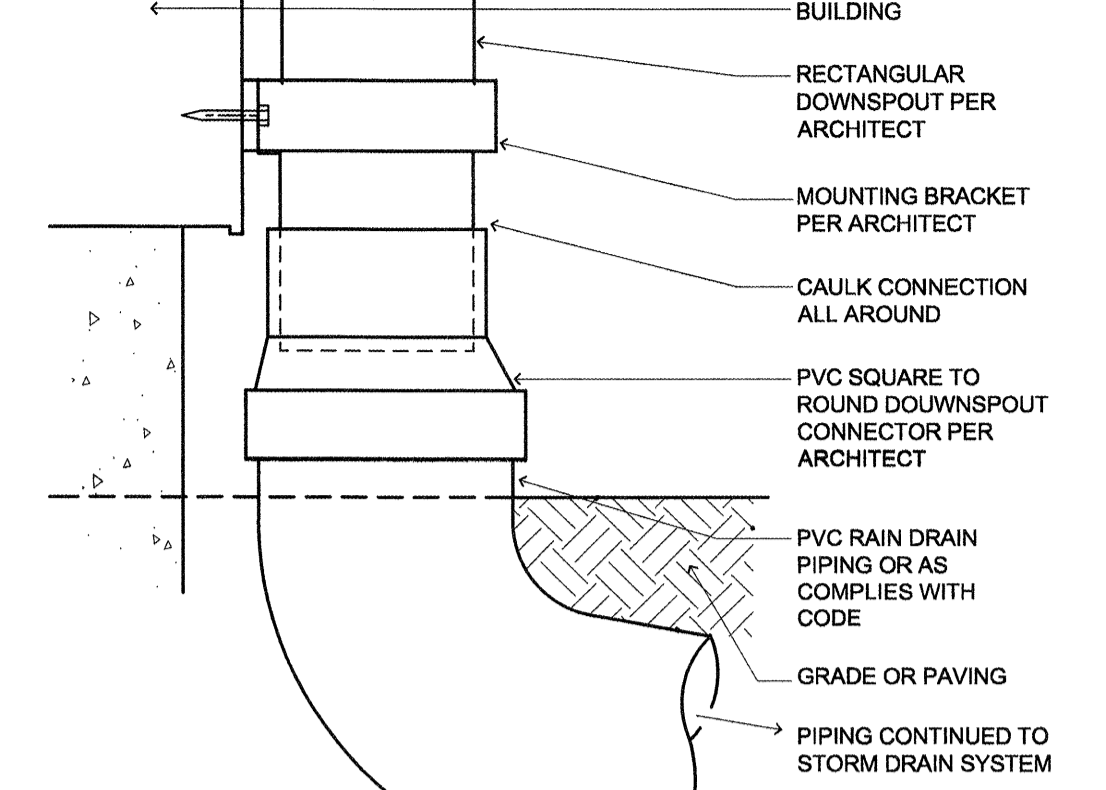


9 INSTALLATION DETAIL (DOWNSPOUT CONNECTION)
SCALE: N.T.S.

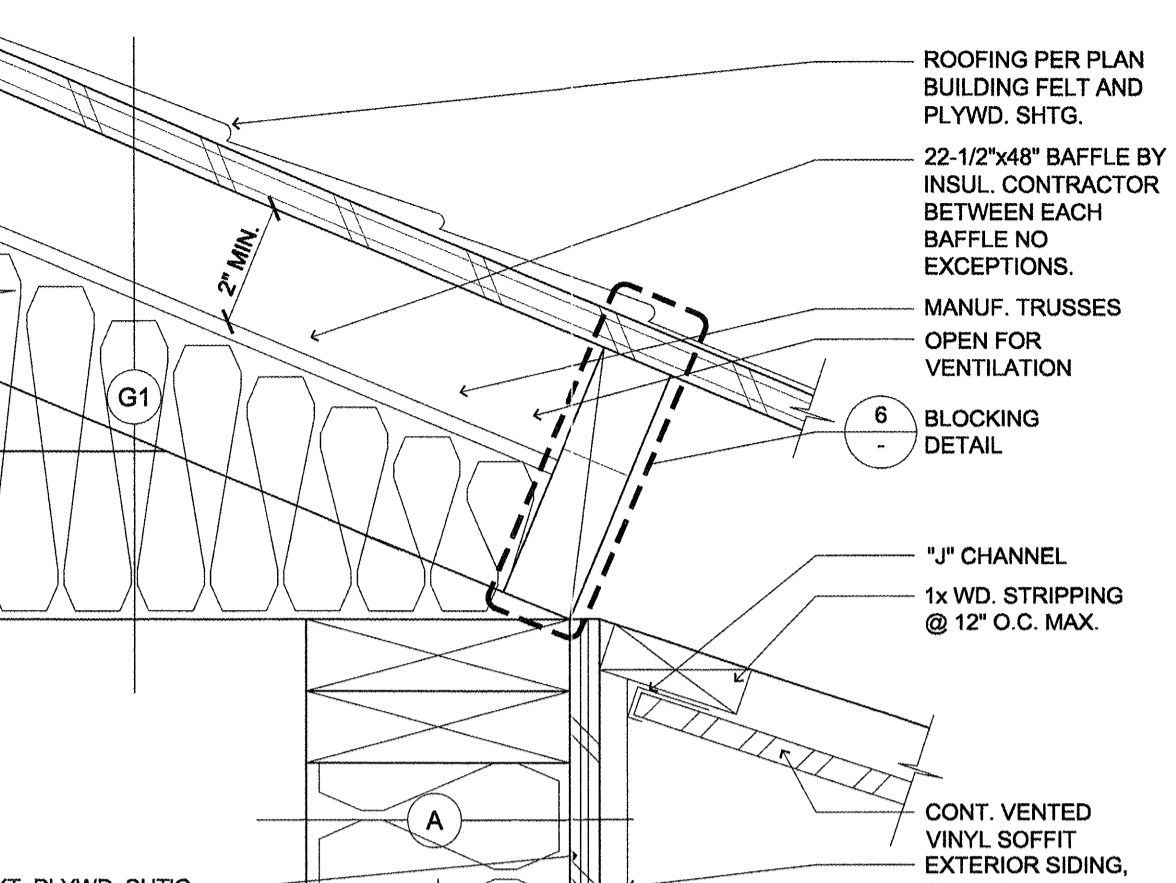


5 EXTERIOR WALL-ROOF INTERSECTION (TRUSSES BEARING ON WALL TOP PLATE)
SCALE: 3" = 1'-0"

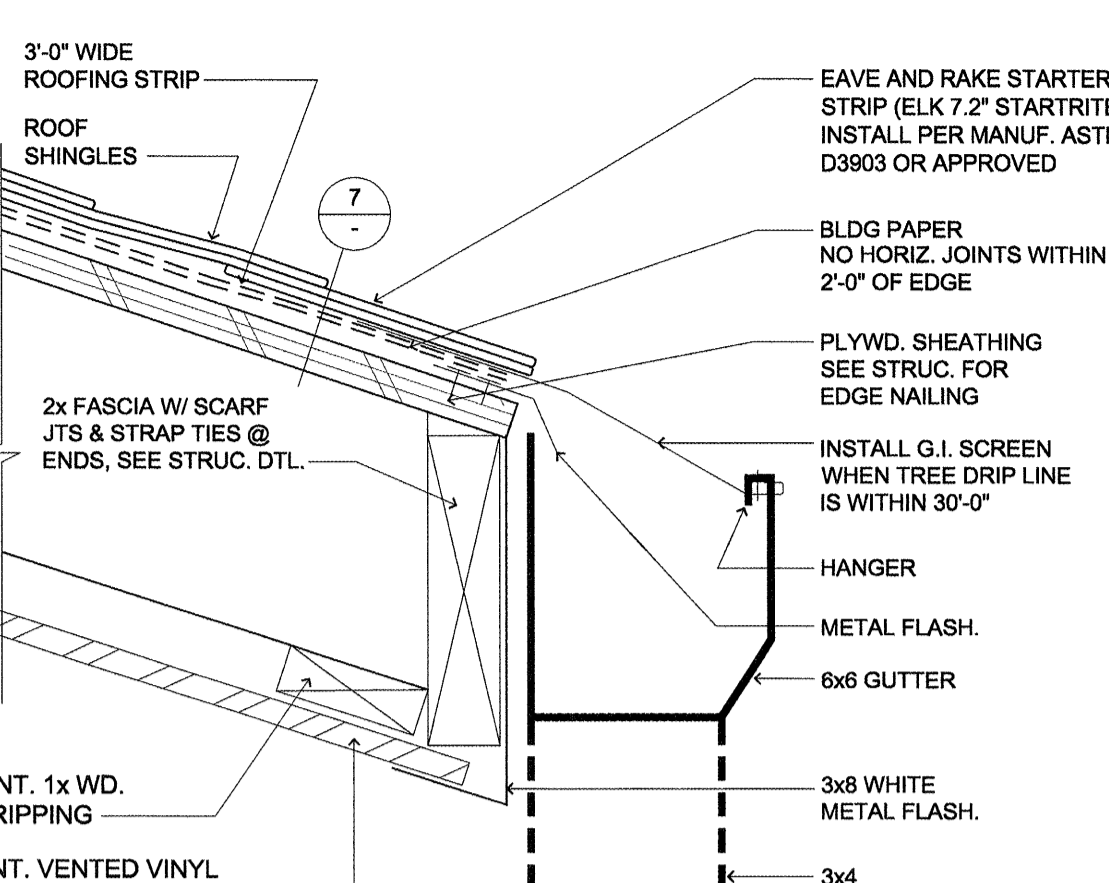


4 EAVE GUTTER ASSEMBLY (ROOF WITH COMPOSITION SHINGLES)
SCALE: 3" = 1'-0"

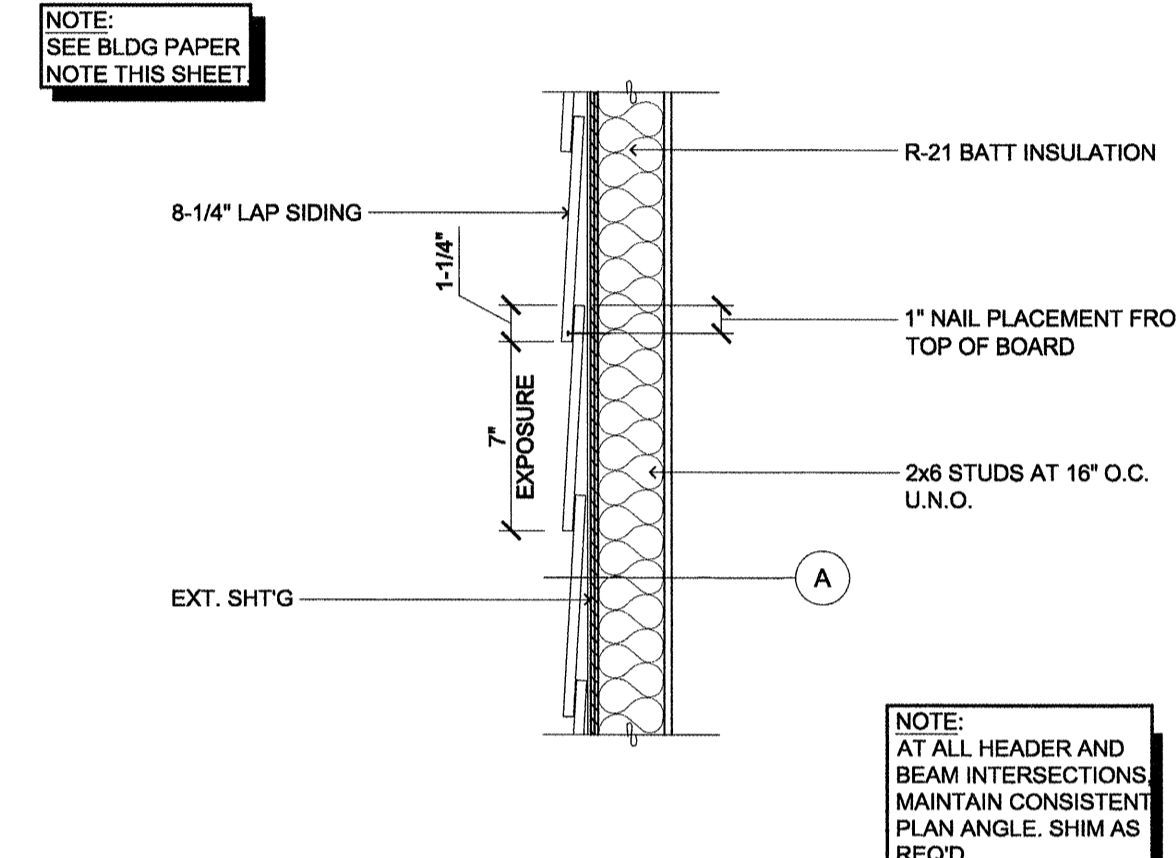


15 LAP SIDING (SPACING DETAIL)
SCALE: 1-1/2" = 1'-0"

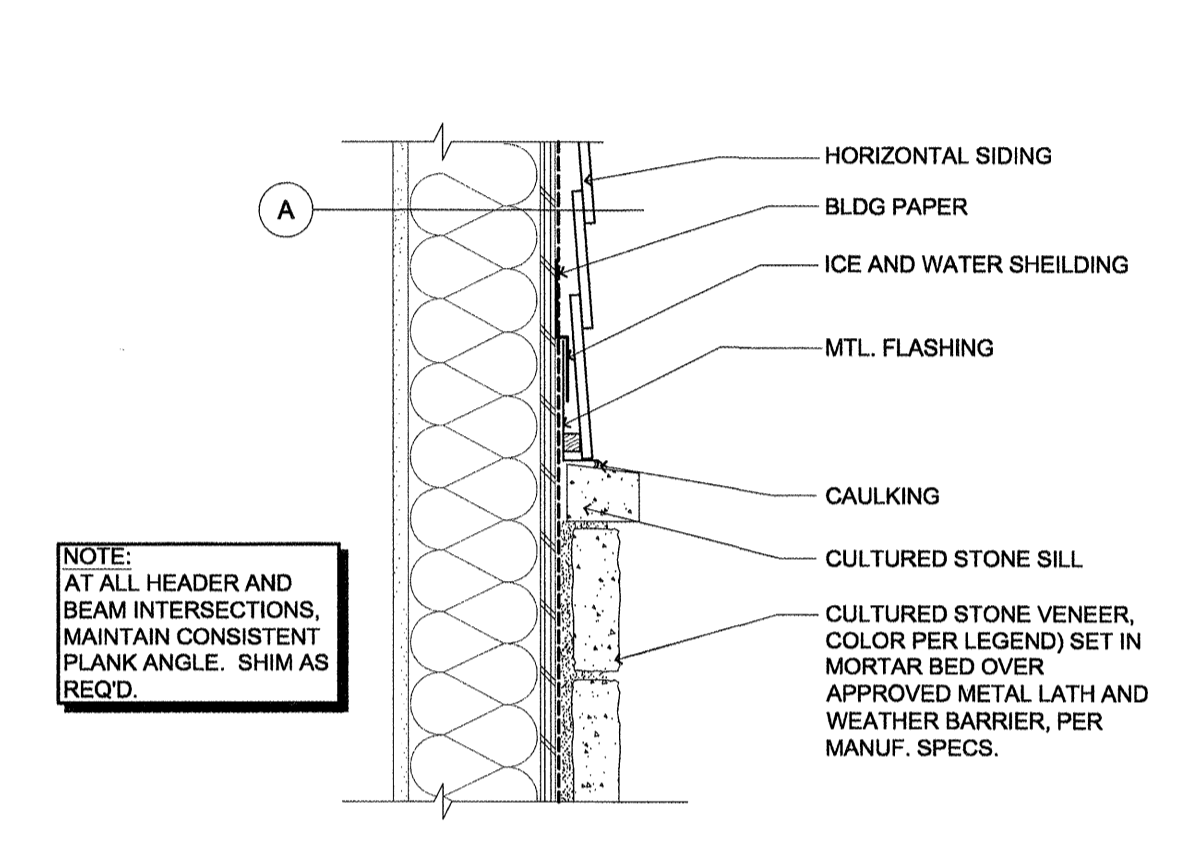


12 EXTERIOR WALL DETAIL (STONE / CEM. BRD. SIDING)
SCALE: 1-1/2" = 1'-0"

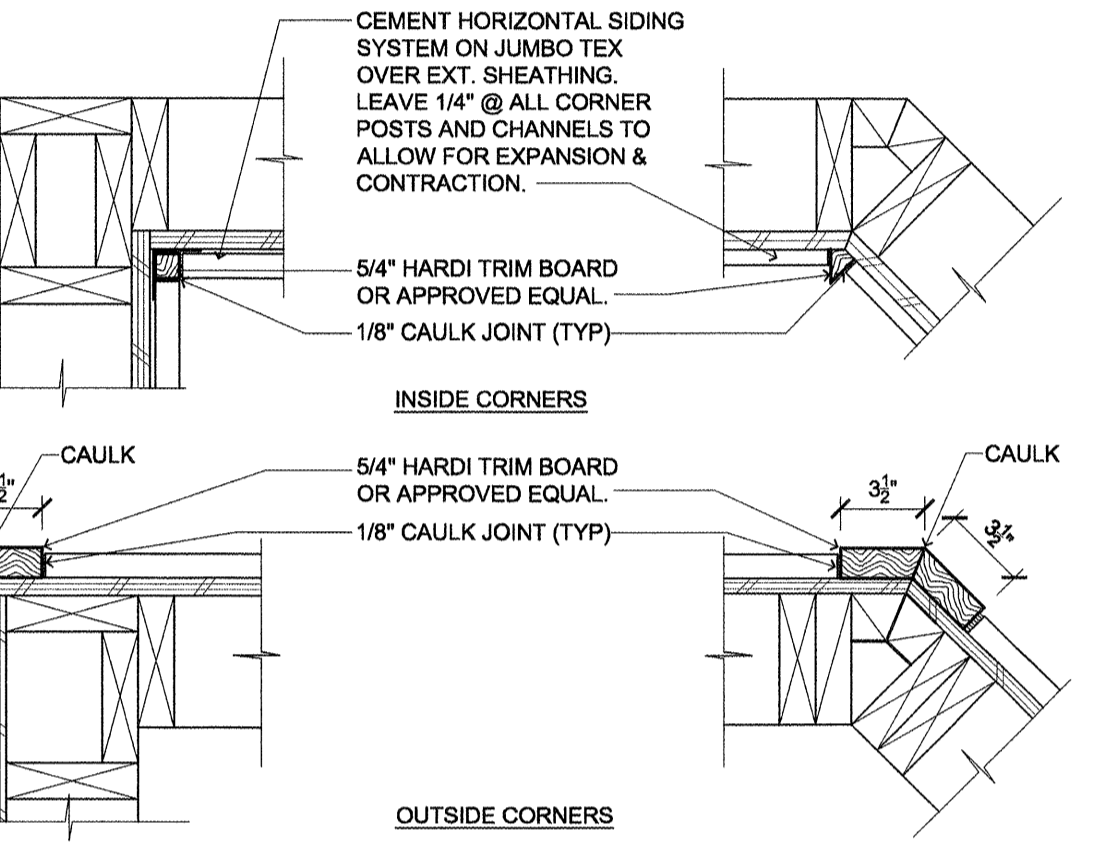


8 EXTERIOR WALL CORNERS (TYP. ASSEMBLIES - CEMENT SIDING)
SCALE: 1-1/2" = 1'-0"

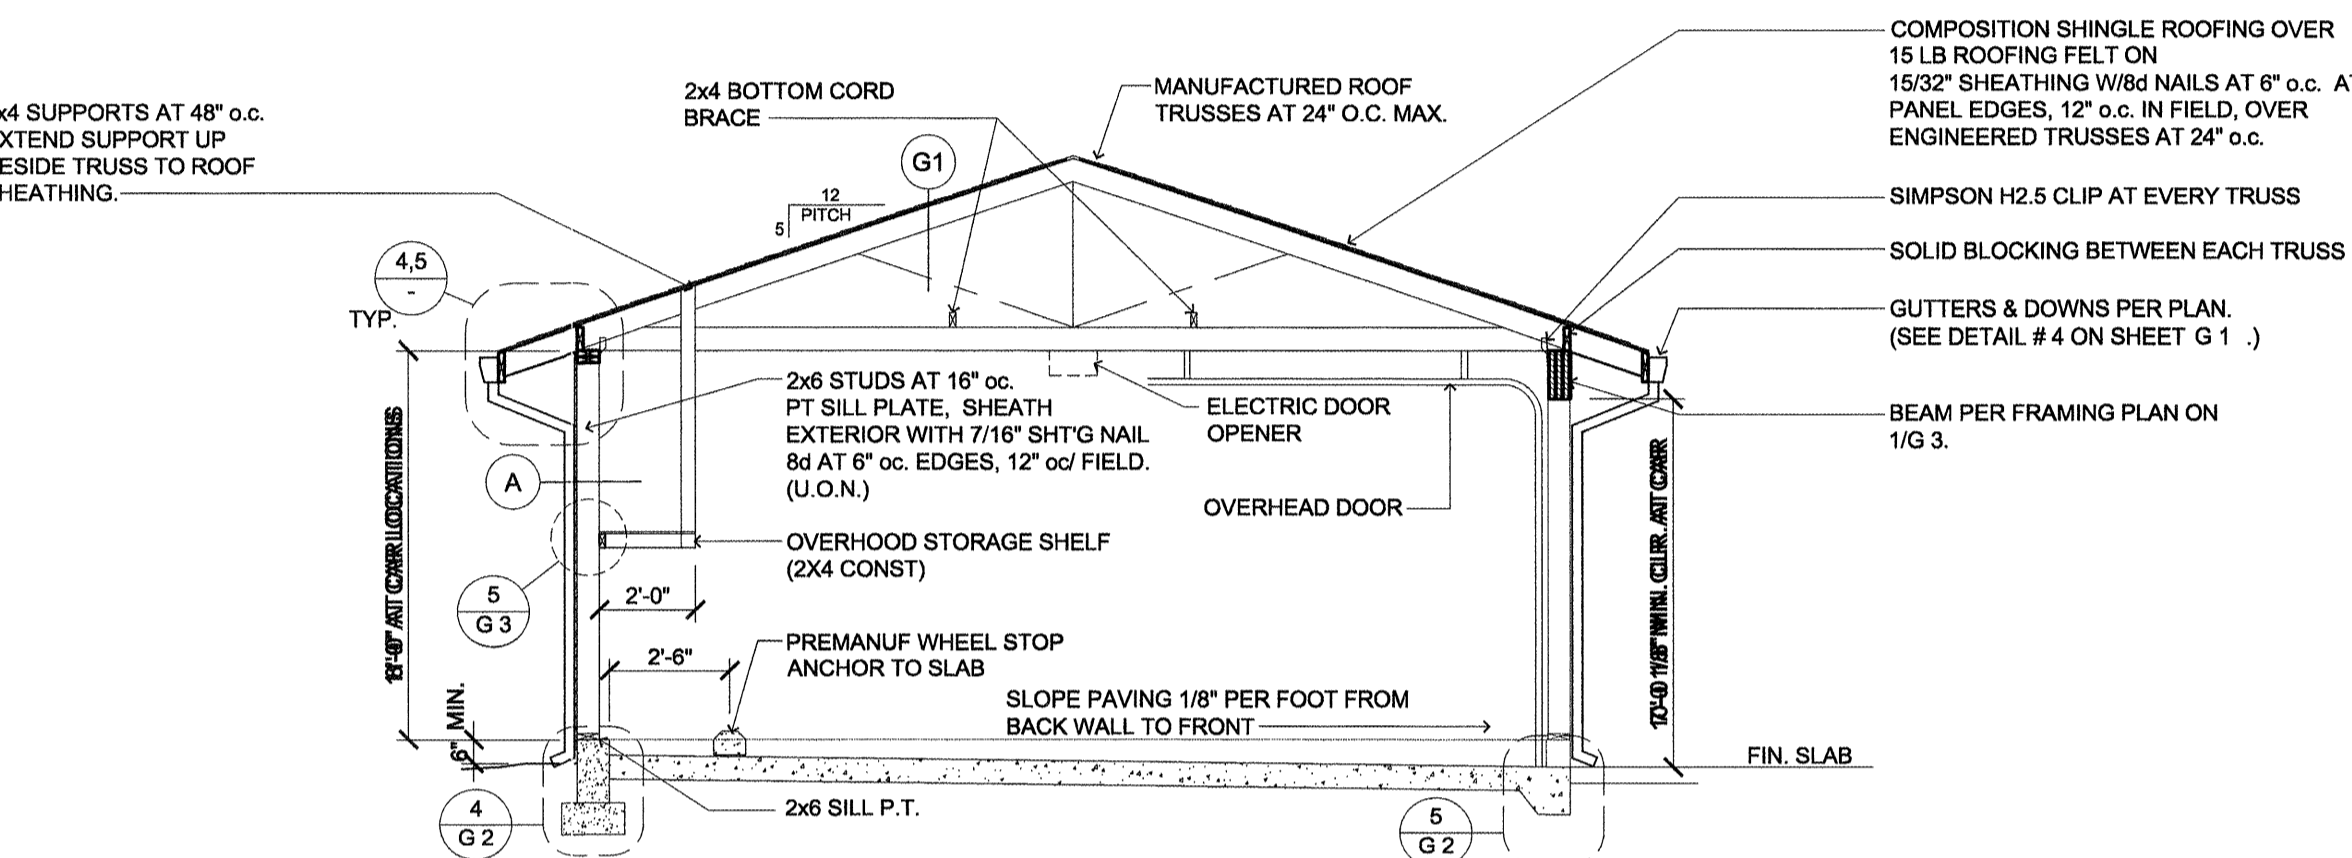


3 BUILDING SECTION (GARAGE/STORAGE)
SCALE: 1/4" = 1'-0"

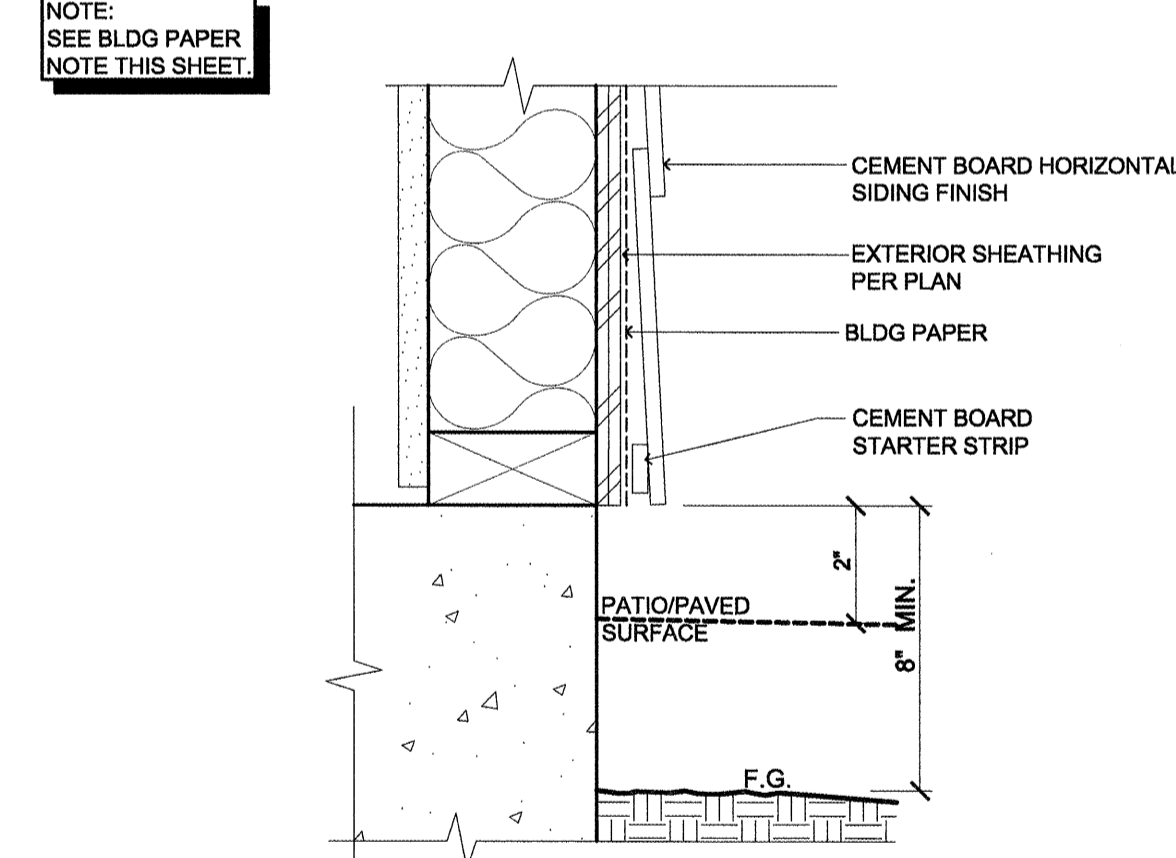


14 EXTERIOR WALL DETAIL (SIDING AT PORCH, PATIO, GRADE)
SCALE: 3" = 1'-0"

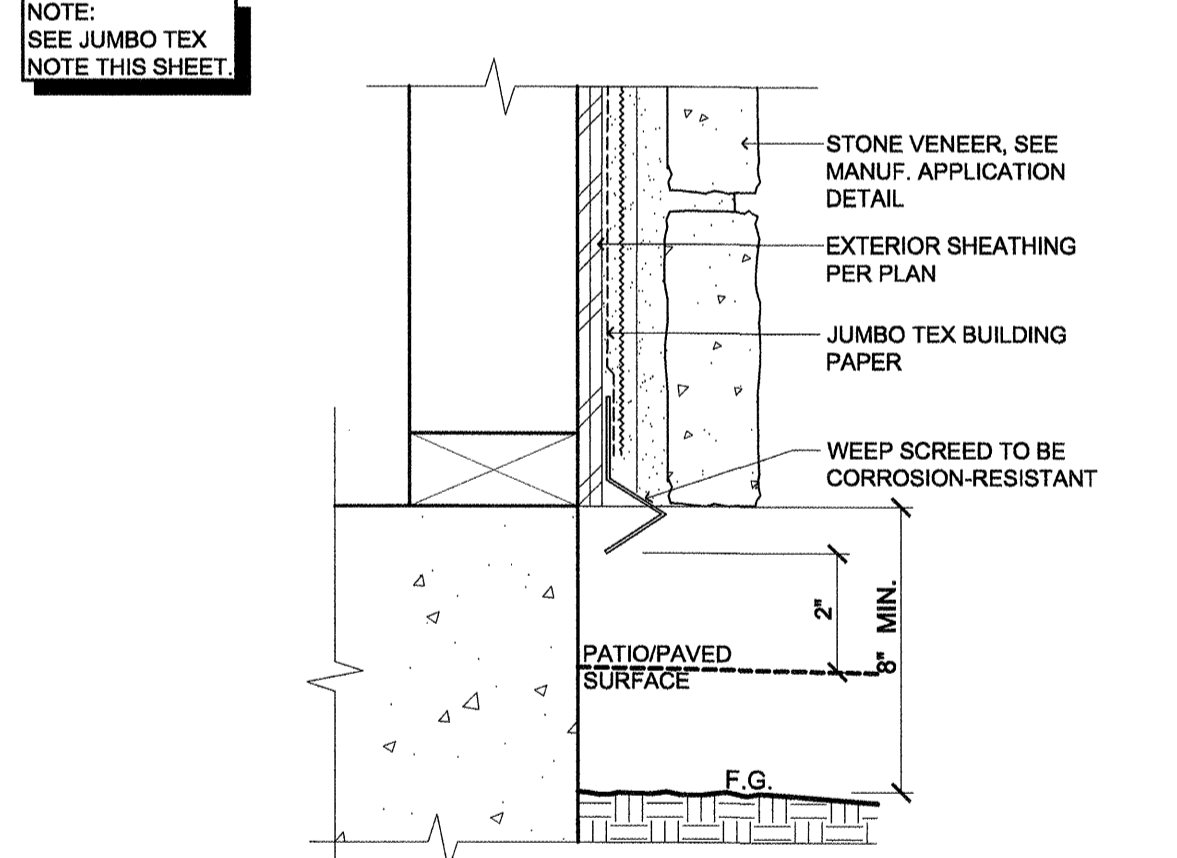


11 EXTERIOR WALL DETAIL (WEEP SCREED)
SCALE: 3" = 1'-0"

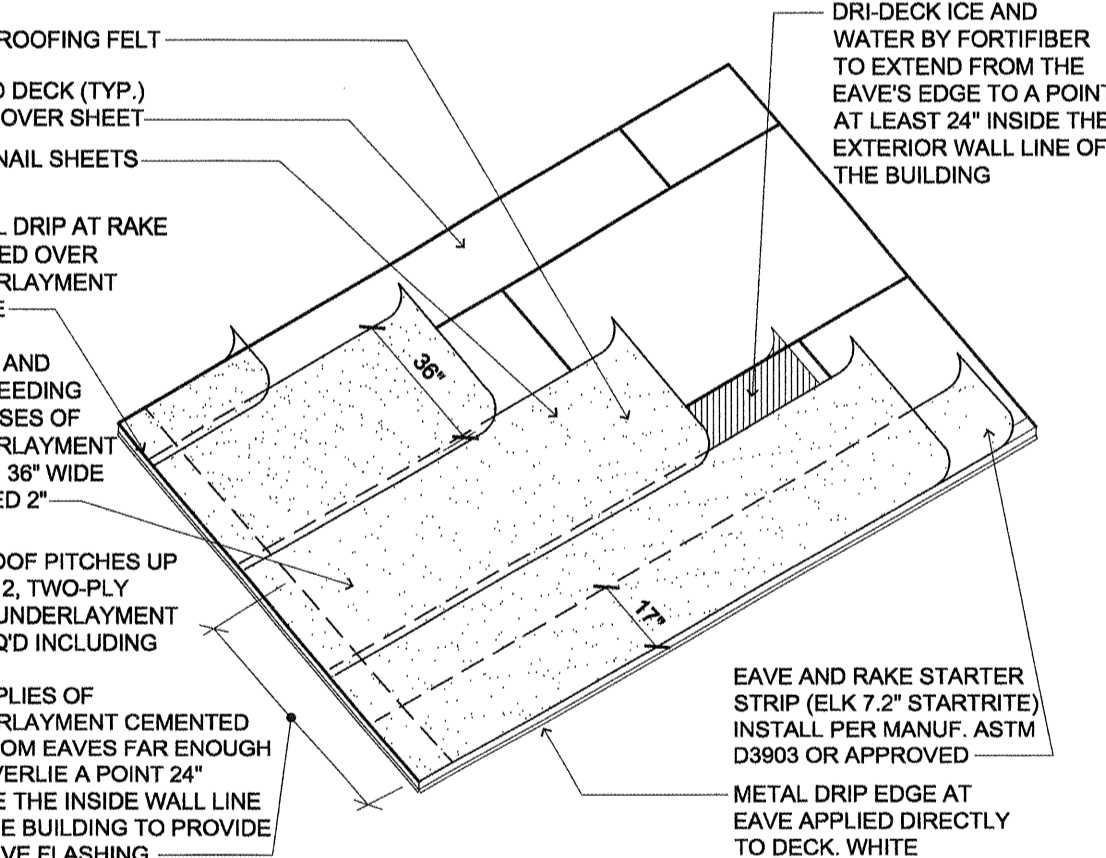


7 ROOF UNDERLAYMENT (ASSEMBLY DETAIL)
SCALE: N.T.S.

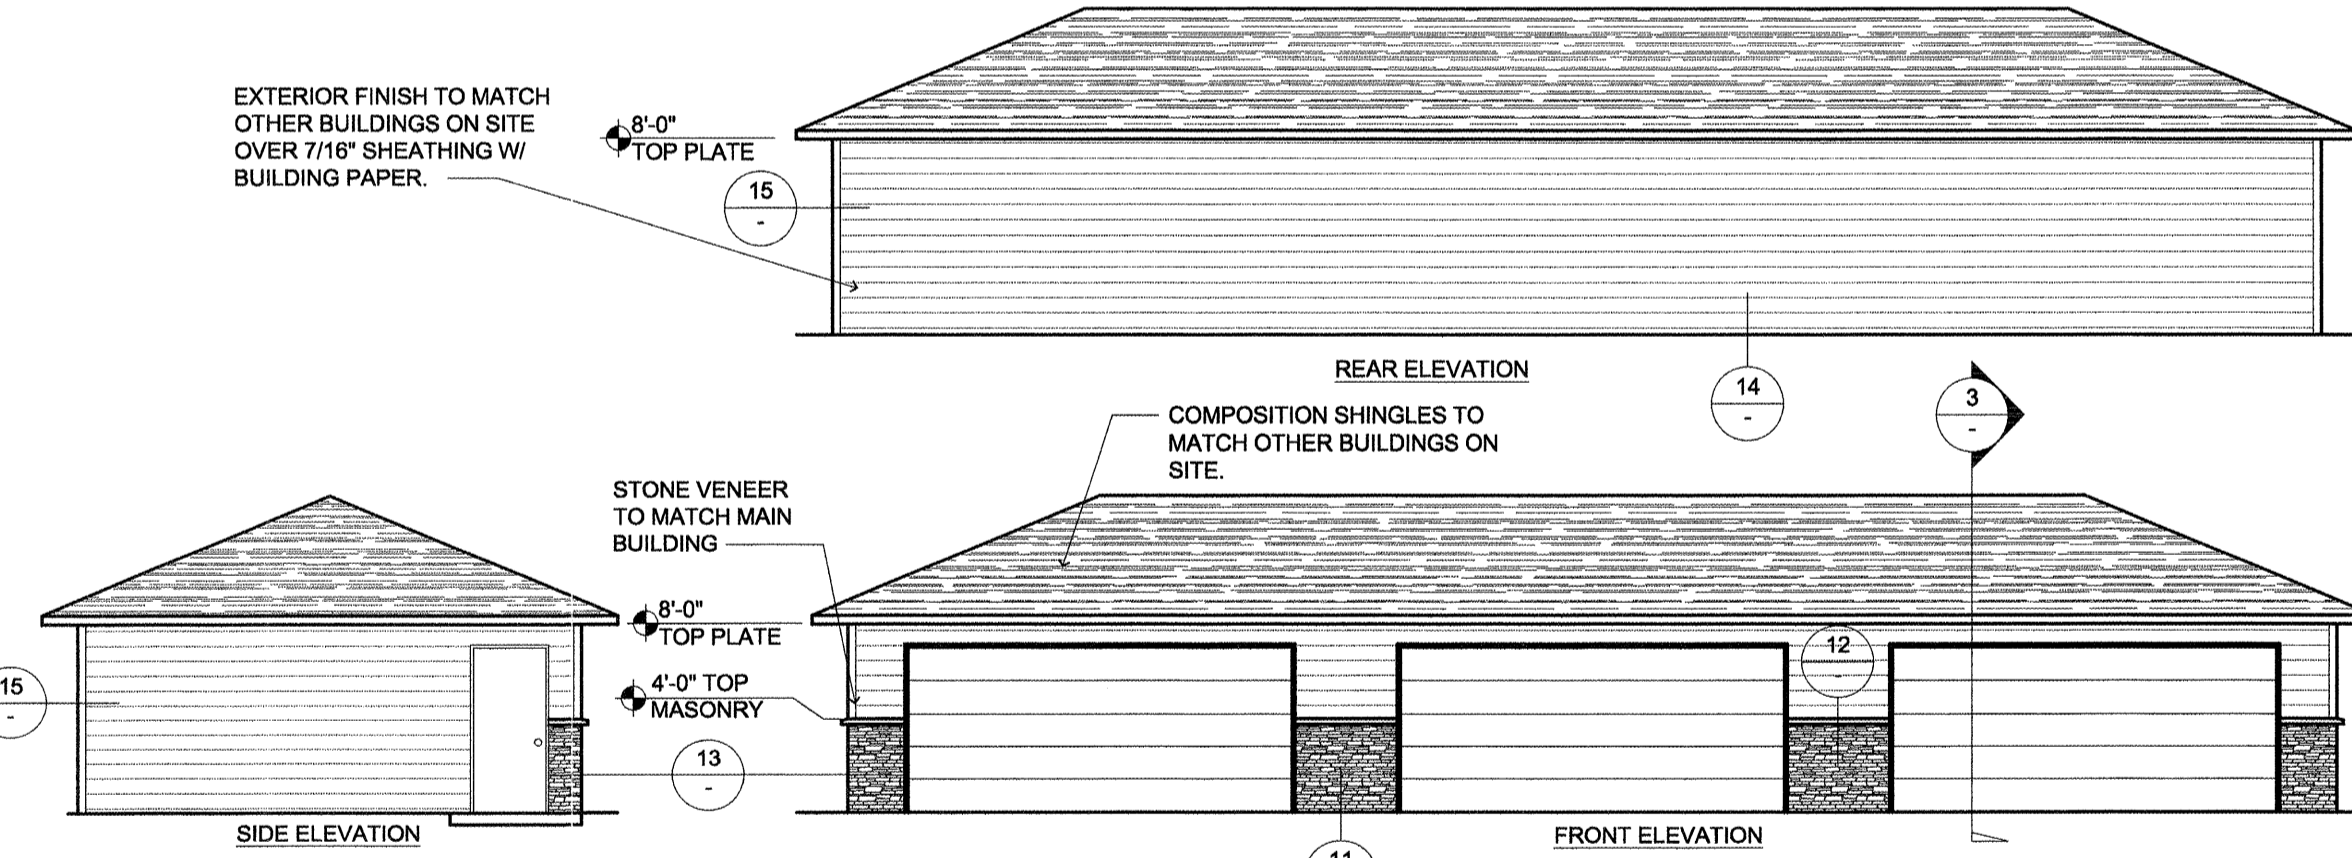


2 ELEVATIONS (GARAGE)
SCALE: 1/8" = 1'-0"

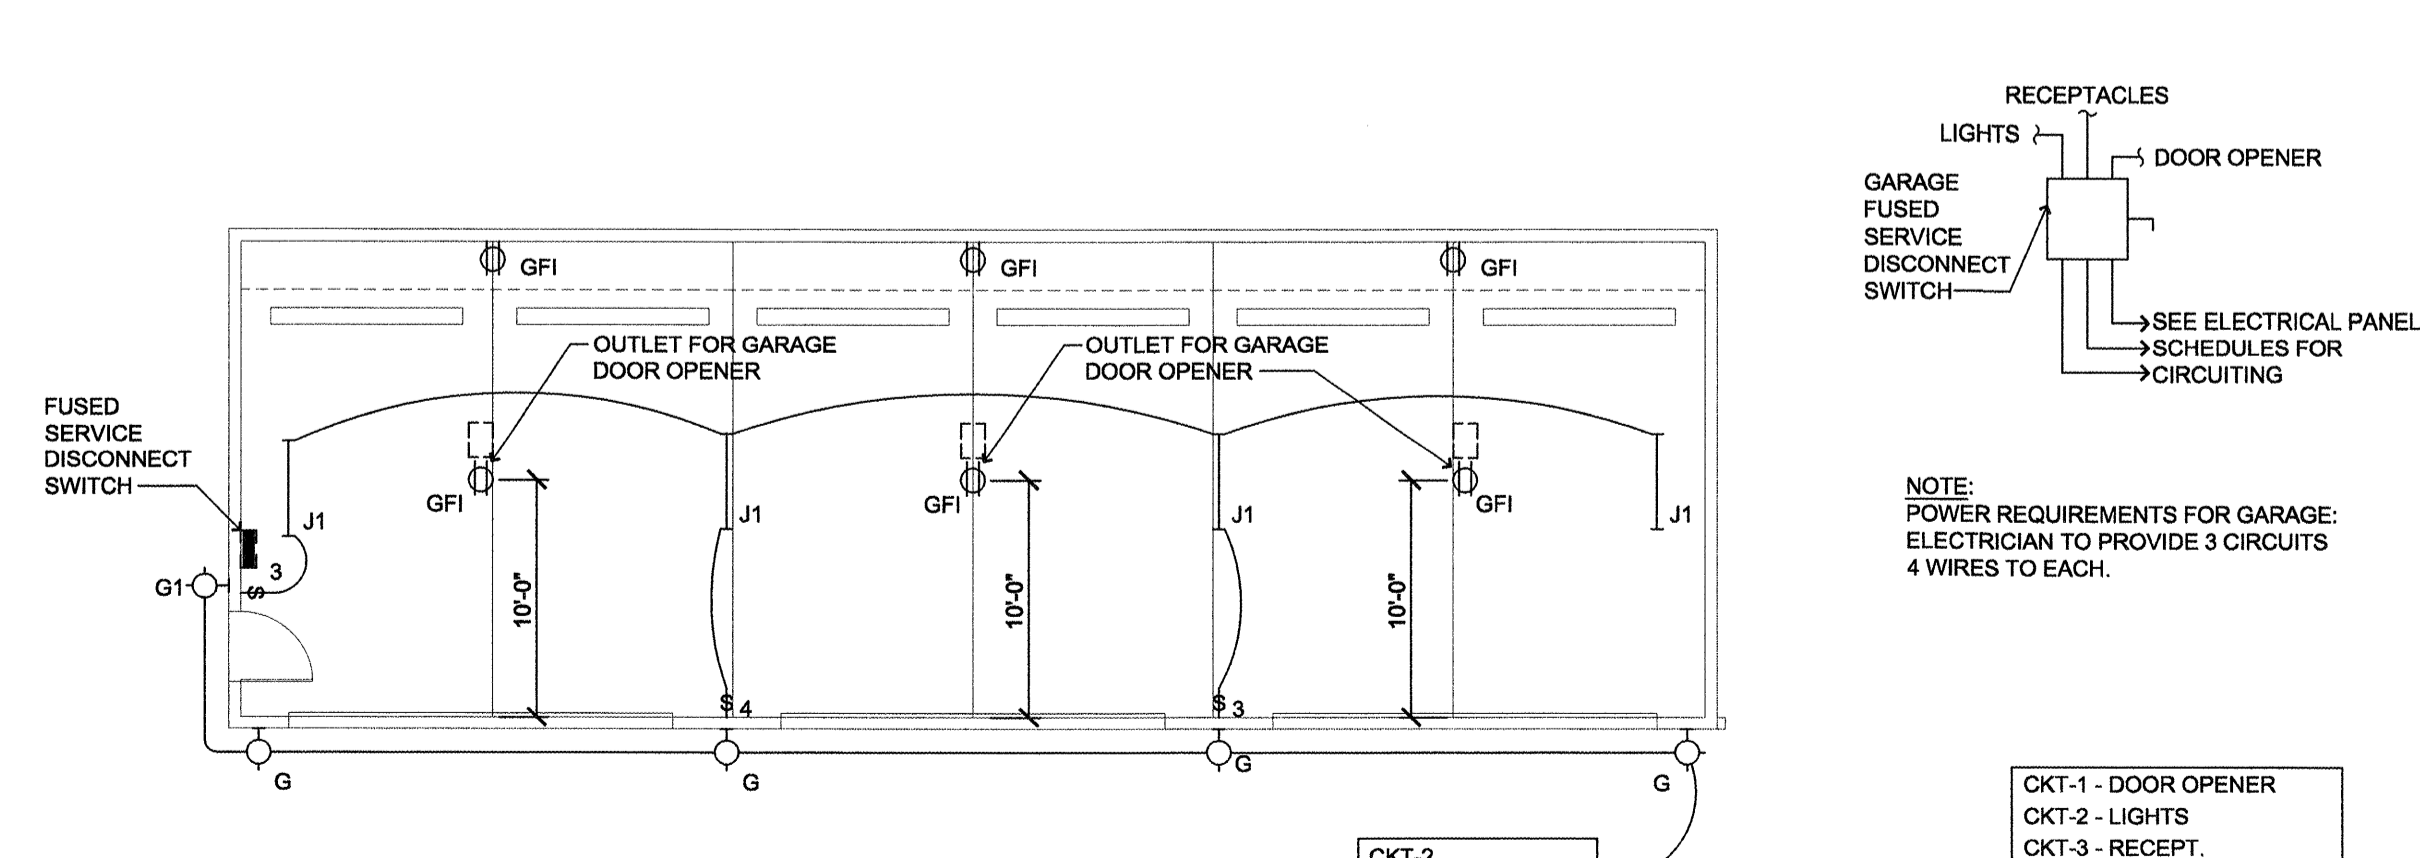


10 ELECTRICAL PLAN (GARAGE)
SCALE: 1/8" = 1'-0"

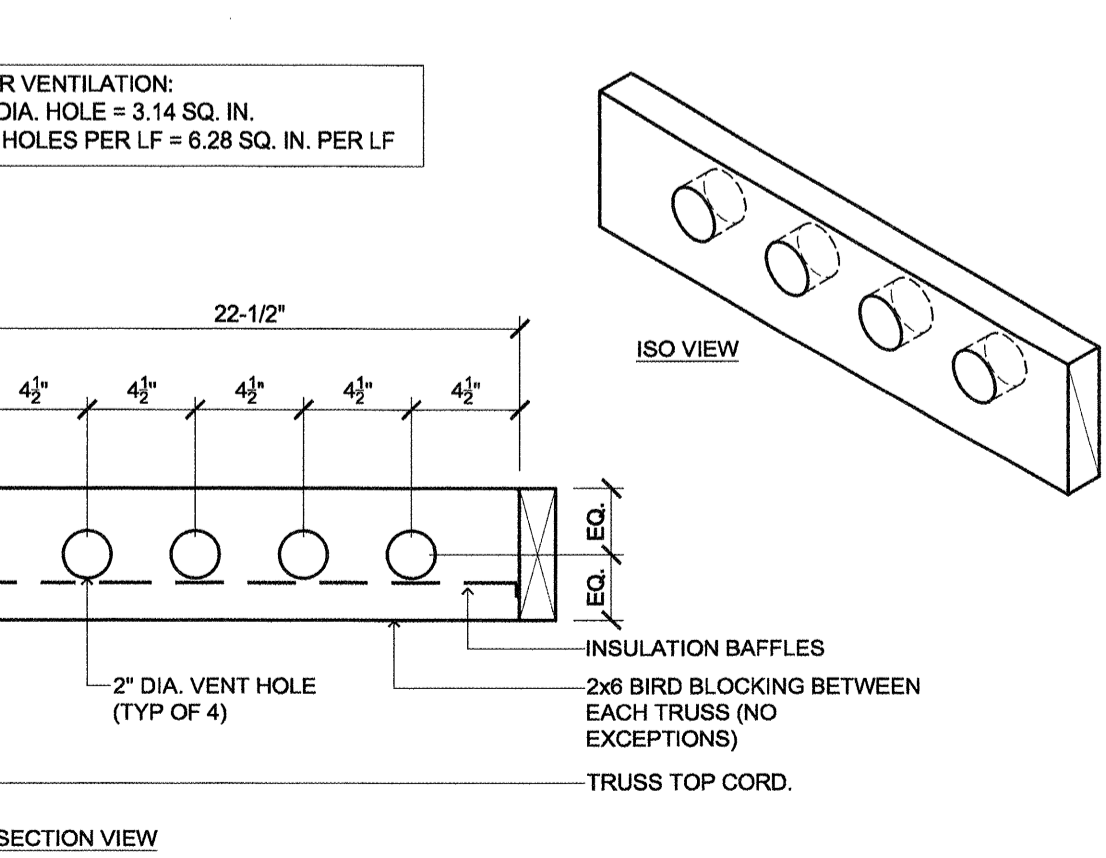

6 EXTERIOR EAVE BLOCKING (TRUSSES BEARING ON WALL TOP PLATE)
SCALE: 1-1/2" = 1'-0"

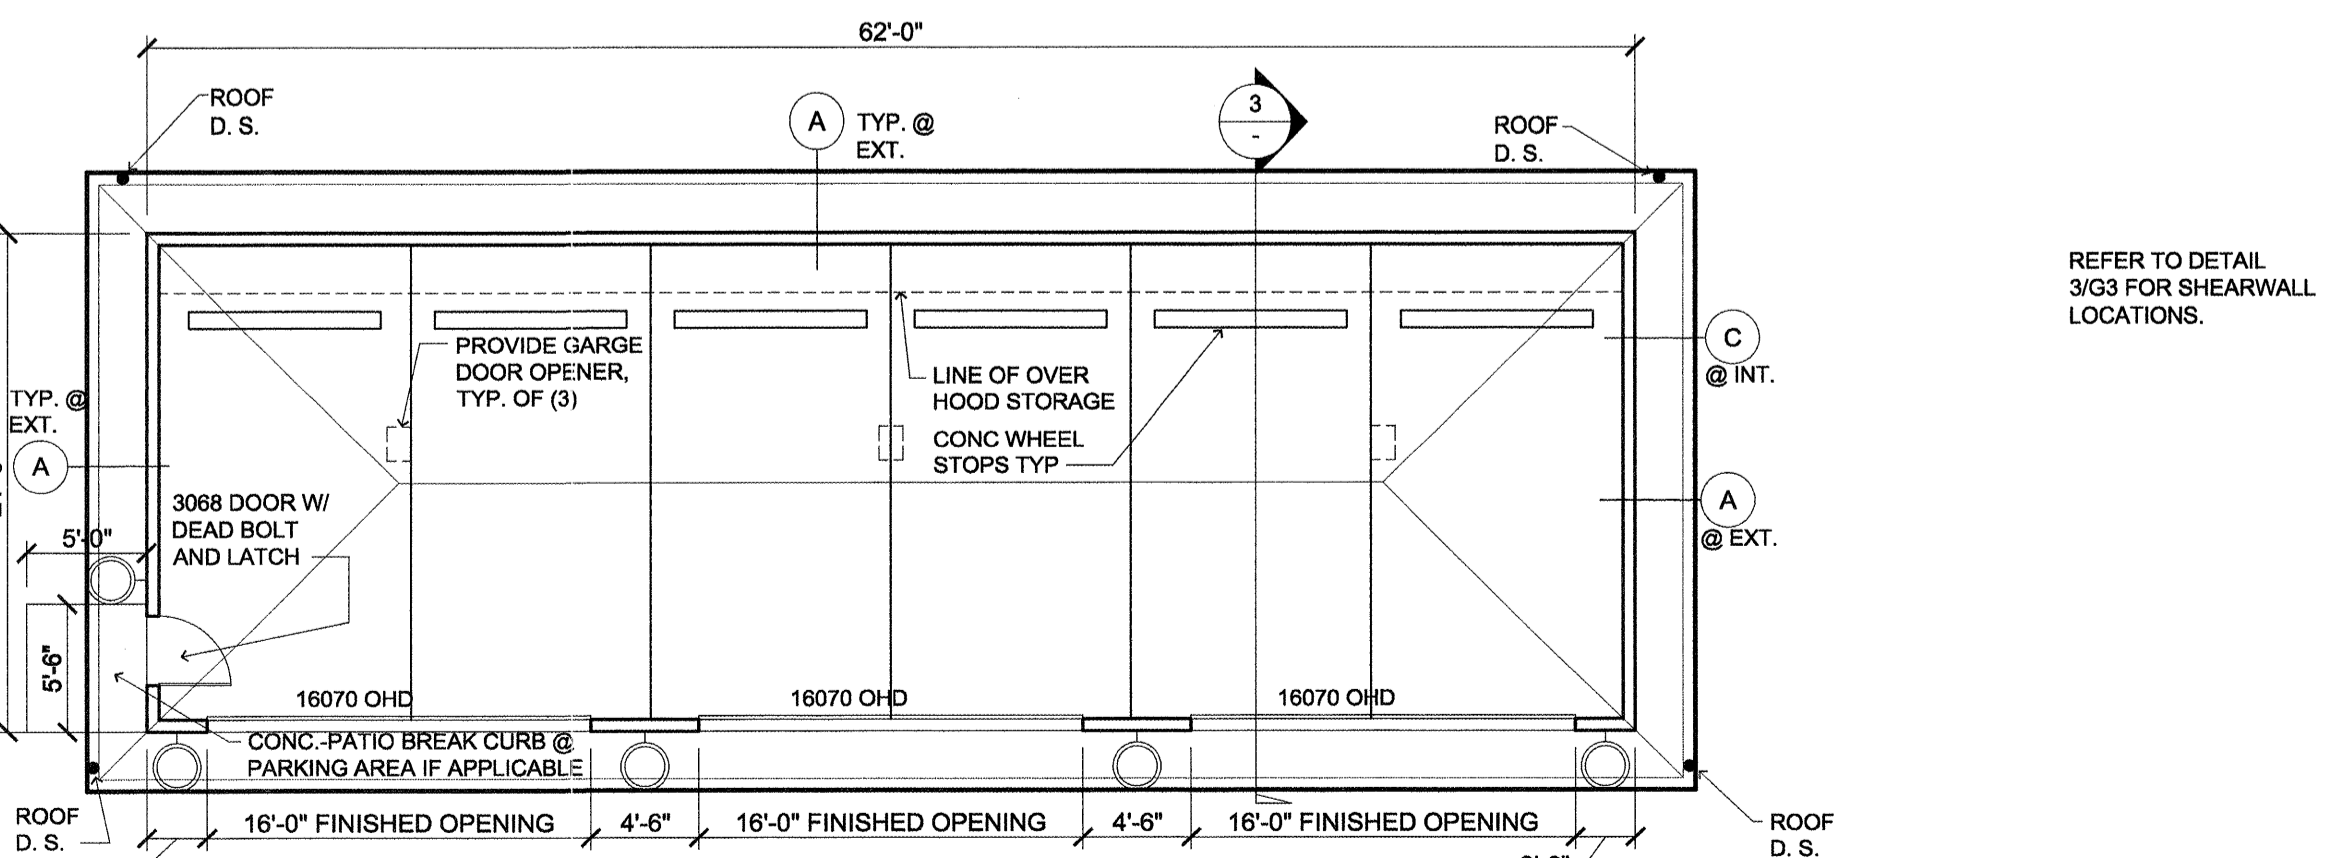

1 PLAN (GARAGE)
SCALE: 1/8" = 1'-0"

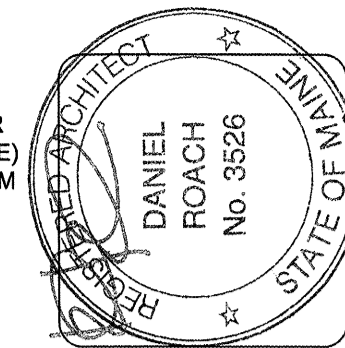

lenity architecture
3150 W. Main, Corvallis, Oregon 97331
P: 503.399.1030 F: 503.399.0565 w: lenityarchitecture.com

COLSON AND COLSON
GENERAL CONTRACTOR, INC.
2280 MCGILCHRIST STREET, SE, SUITE 200
SALEM, OREGON 97302
PHONE (503) 586-7401

PORTLAND
RETIREMENT RESIDENCE
802 OCEAN AVE., PORTLAND, MAINE 04103

GARAGE
PLAN AND
DETAILS

DATE: 8/28/2015
REVISED DATE: 9/22/2015
SHEET: G1