

lenity
architecture

3155 Kettle Court SE, Salem, Oregon 97301
P: 503 399 8050 F: 503 399 0365 W: lenityarchitecture.com

COLSON AND COLSON
GENERAL CONTRACTOR, INC.
2280 MCGILCHRIST STREET, SUITE 200
SALEM, OREGON 97302
PHONE (503) 586-7401

PORTLAND
RETIREMENT RESIDENCE
802 OCEAN AVE. PORTLAND, MAINE 04103

PUMP HOUSE
PLAN AND
DETAILS

DATE
5/27/2016


REVISED DATE

SHEET
PH2.1

DOOR SCHEDULE

NO.	LOCATION	SIZE	TYPE	DOOR MAT.	FRAM MAT.
100	PUMP HOUSE	(2) 4068	A	HC	WF

TYPICAL DOOR TYPE:

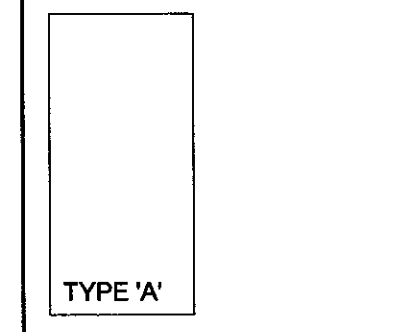


WINDOW SCHEDULE


NO.	LOCATION	SIZE	TYPE	NOTES
1	PUMP HOUSE	(2) 2630	SGL HUNG	OPAQUE GLASS

NOTES:
1. WINDOWS TO HAVE OPAQUE GLASS.
2. WINDOWS TO BE NON-LOCKABLE FROM THE OUTSIDE TO PROVIDE ACCESS TO LIGHT STRIPS.
3. SEE DETAILS 4A-4F/PH2.2 FOR WINDOW FLASHING INFORMATION.


MULLED TOGETHER

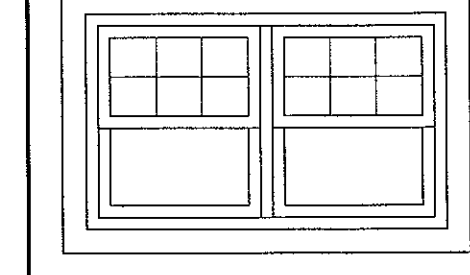


NOTE:
WRAP ENTIRE EXTERIOR OF BUILDING WITH BLDG PAPER. ALL JOINTS TO BE TAPED WITH SHEATHING TAPE. SYSTEM MUST BE INSTALLED IN ACCORDANCE WITH MANUF. INSTALLATION INSTRUCTIONS TO PROVIDE 10 YR. WARRANTY TO GENERAL CONTRACTOR

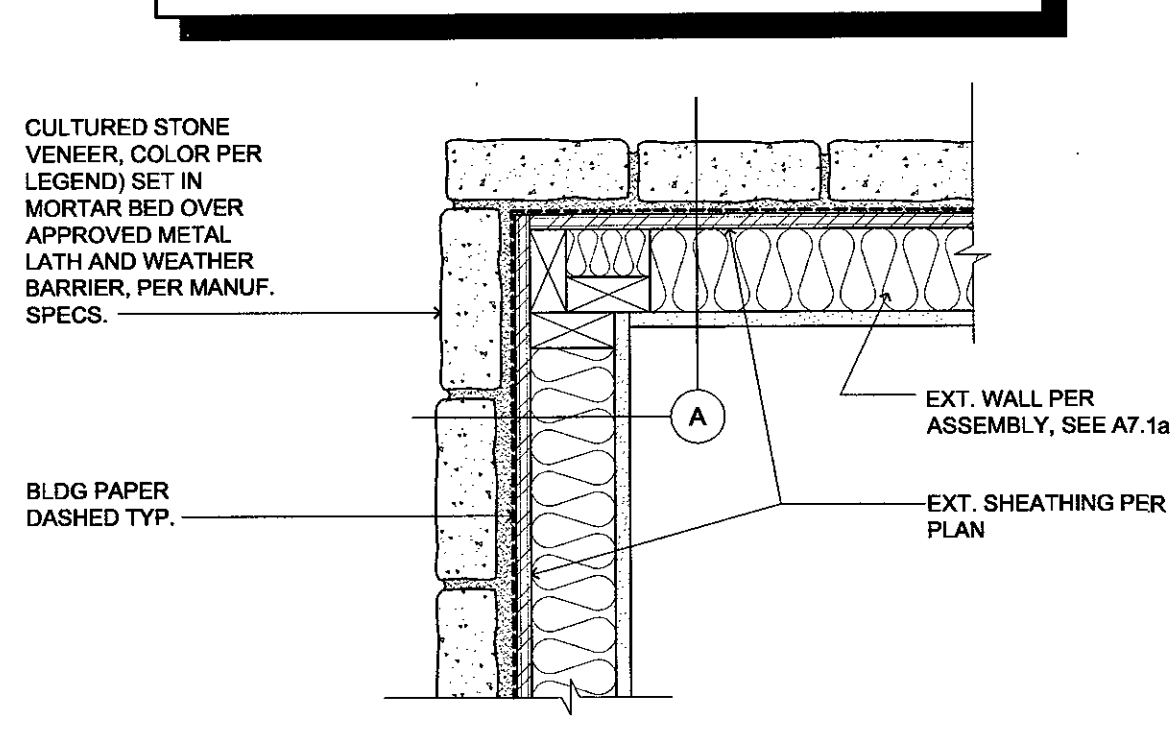


14 STONE CORNER
(STONE AT TYPICAL OUTSIDE CORNER)
SCALE: 1-1/2" = 1'-0"

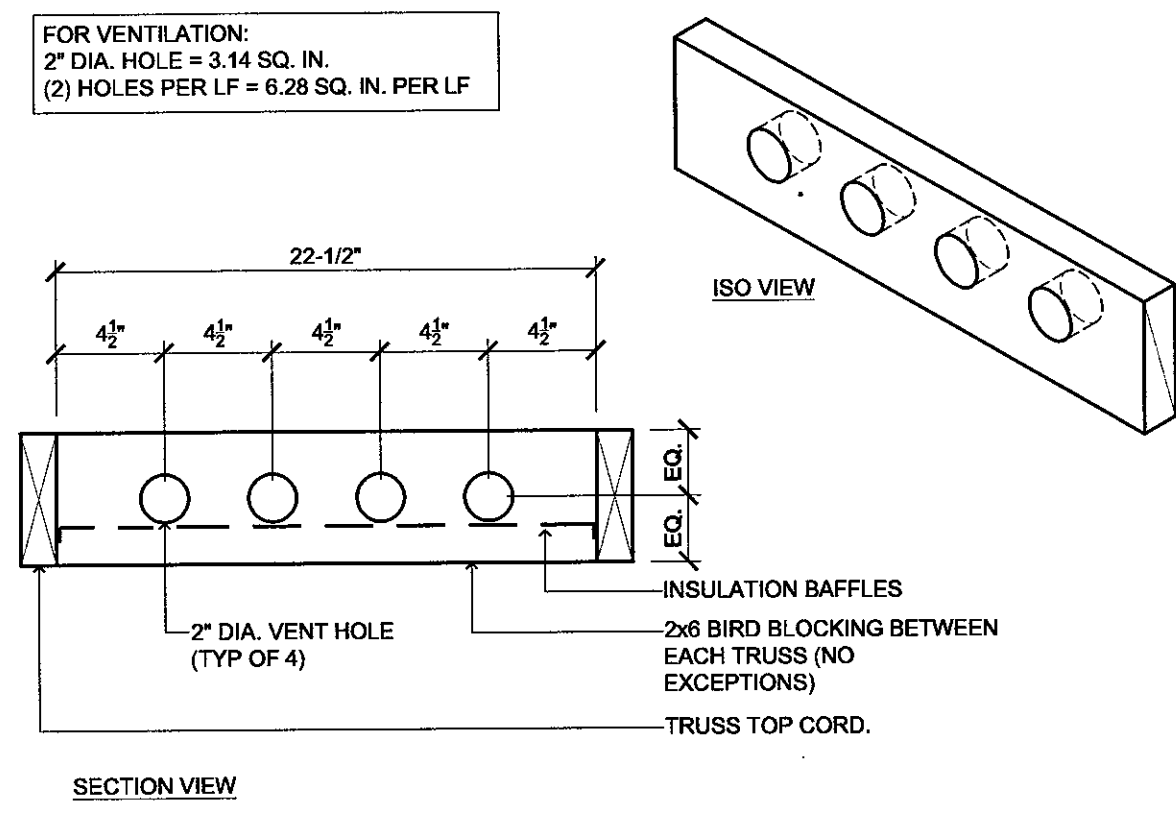


10 EXTERIOR EAVE BLOCKING
(TRUSSES BEARING ON WALL TOP PLATE)
SCALE: 1-1/2" = 1'-0"

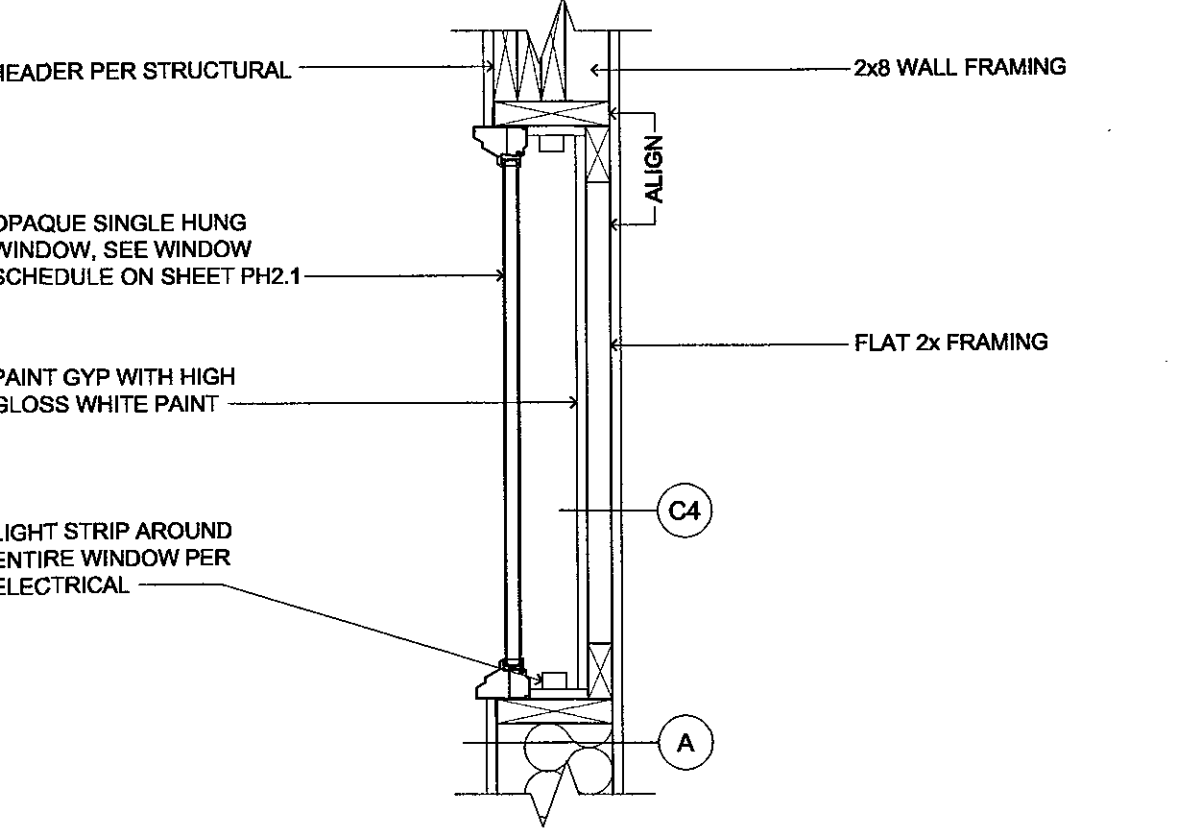


7 PUMP HOUSE
(WINDOW DETAIL)
SCALE: 1" = 1'-0"

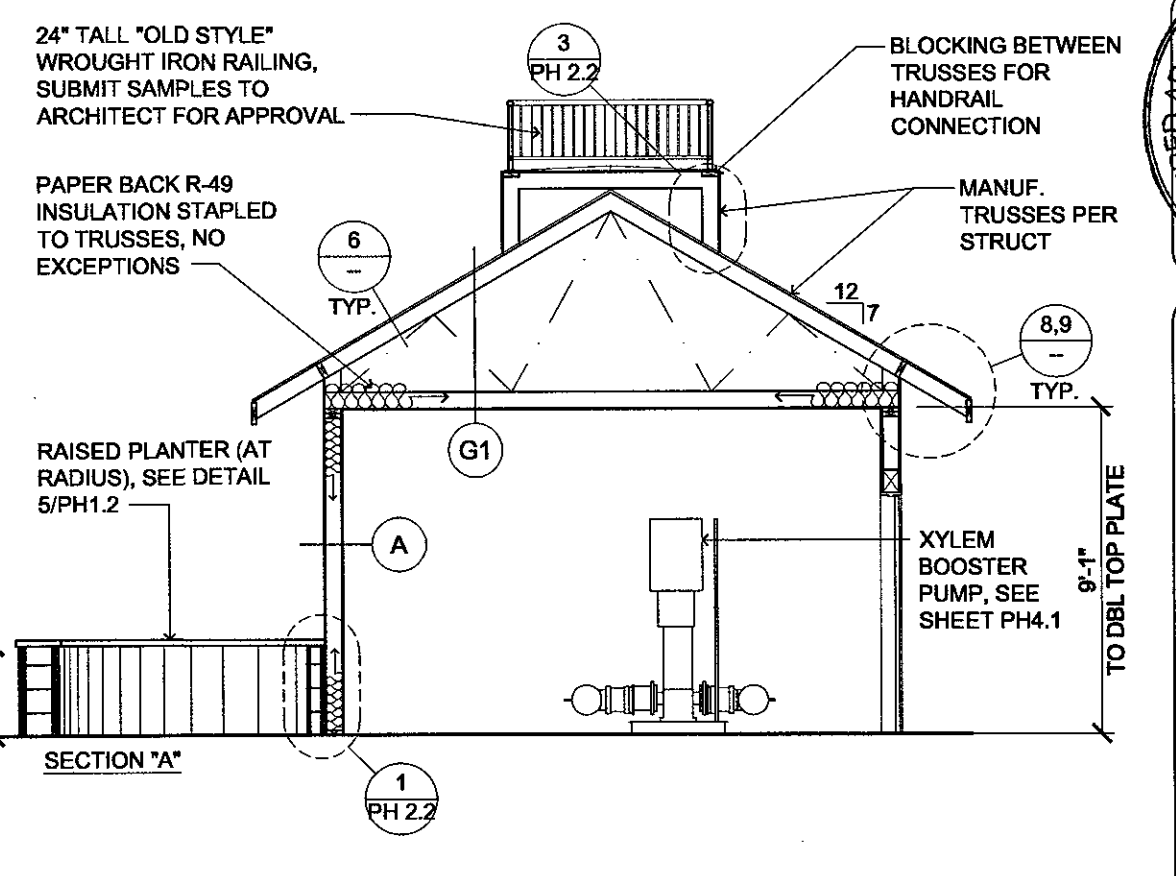

4 PUMP HOUSE
(SECTION A)
SCALE: 3/16" = 1'-0"

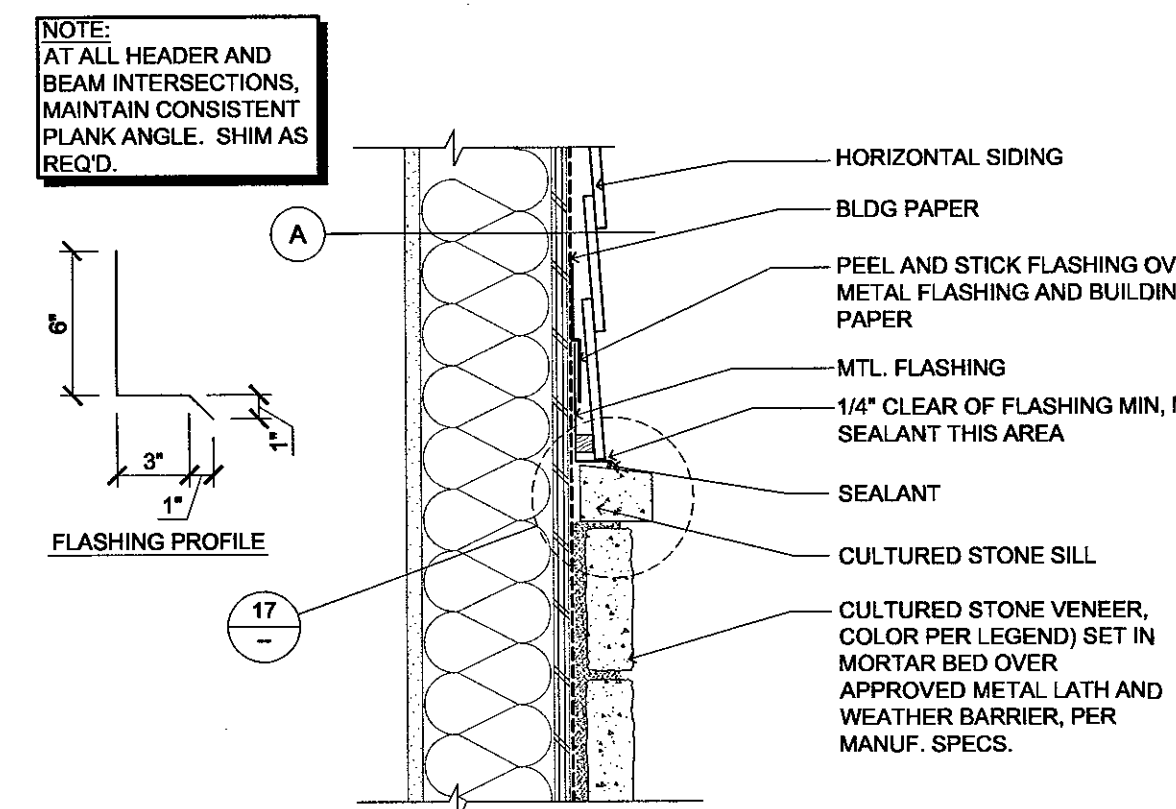


13 EXTERIOR WALL DETAIL
(STONE / CEM. BRD. SIDING)
SCALE: 1-1/2" = 1'-0"

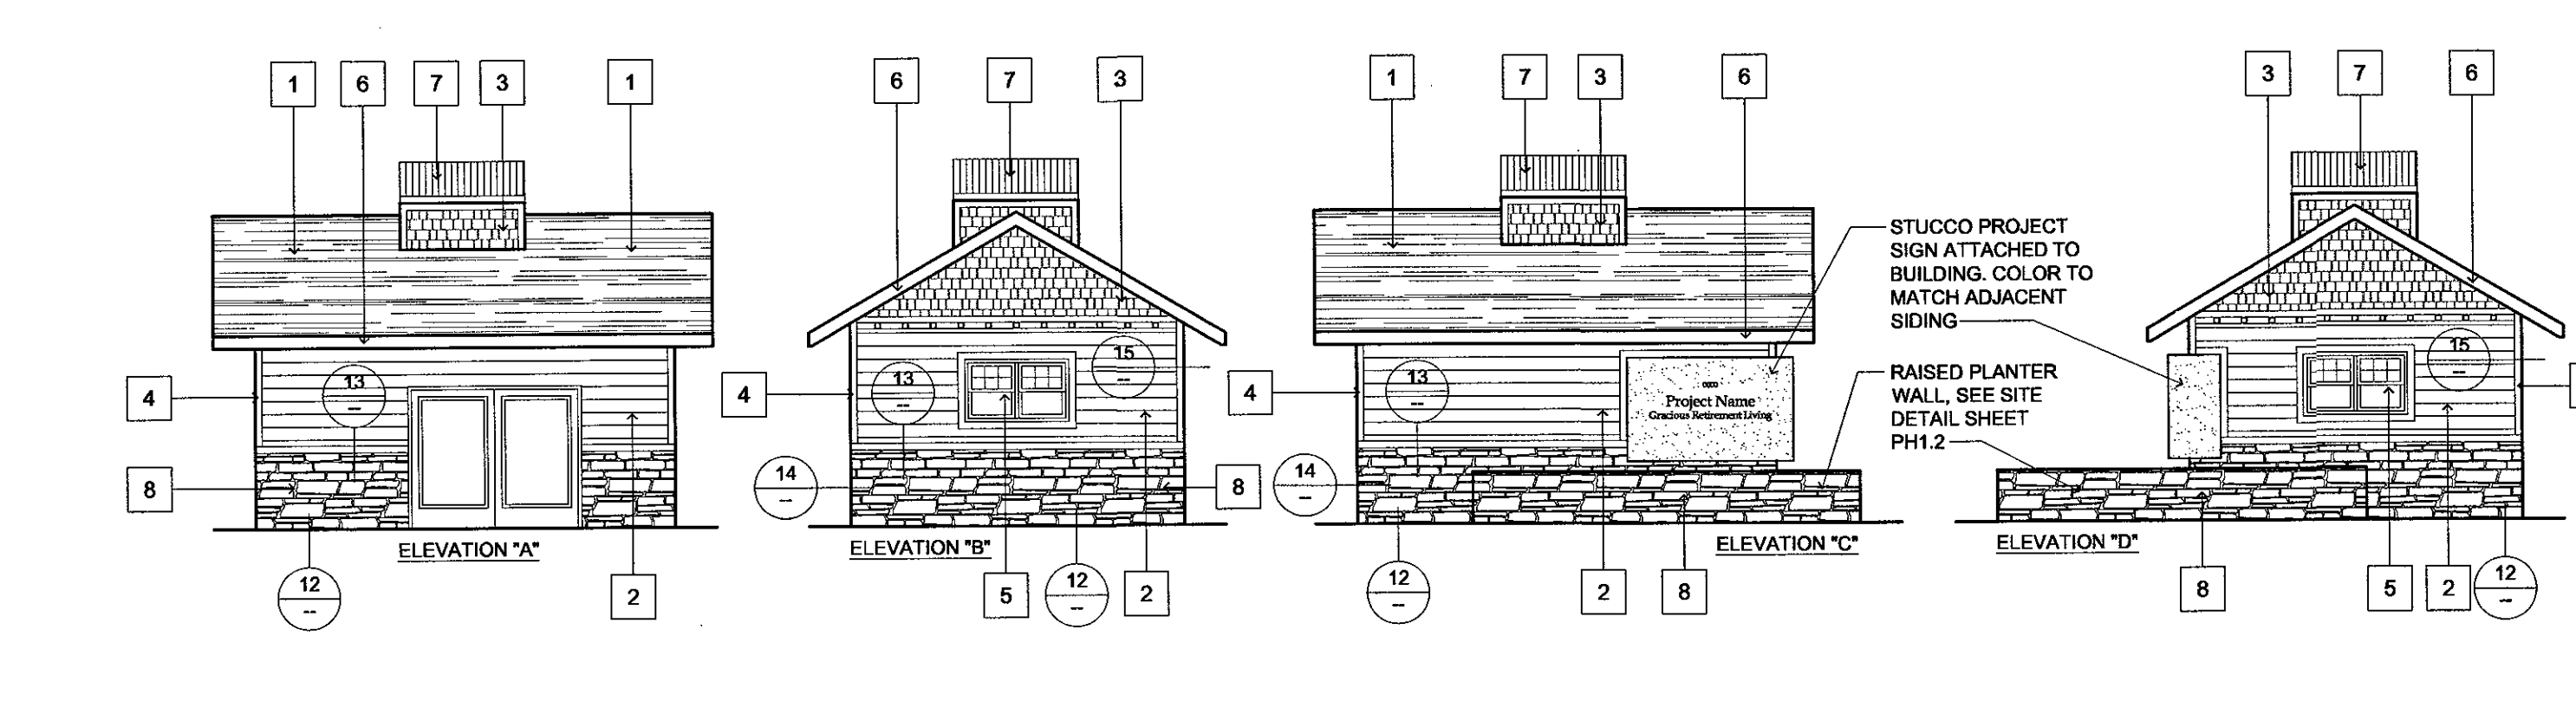


3 PUMP HOUSE
(ELEVATIONS)
SCALE: 1/8" = 1'-0"

KEY NOTES/COLORS


- ARCH. COMP. 25 YR. ELK COLOR: WEATHERWOOD
- CEMENT BOARD SIDING POP OUTS COLOR: JAMES HARDIE - MOUNTAIN SAGE
- SHINGLE SIDING (EAVE'S) COLOR: JAMES HARDIE - ALUTIAN TAN
- TRIM BOARD COLOR: JAMES HARDIE - WHITE
- VINYL FRAMED INSULATED WINDOWS W/TRIM COLOR: WHITE
- 2x8 FASCIA W/CONT. GUTTER COLOR: WHITE
- 24" TALL "OLD STYLE" WROUGHT IRON RAILING. SUBMIT SAMPLES TO ARCHITECT FOR APPROVAL
- CORONADO STONE PRODUCTS ITALIAN VILLA STONE COLOR: VERONA

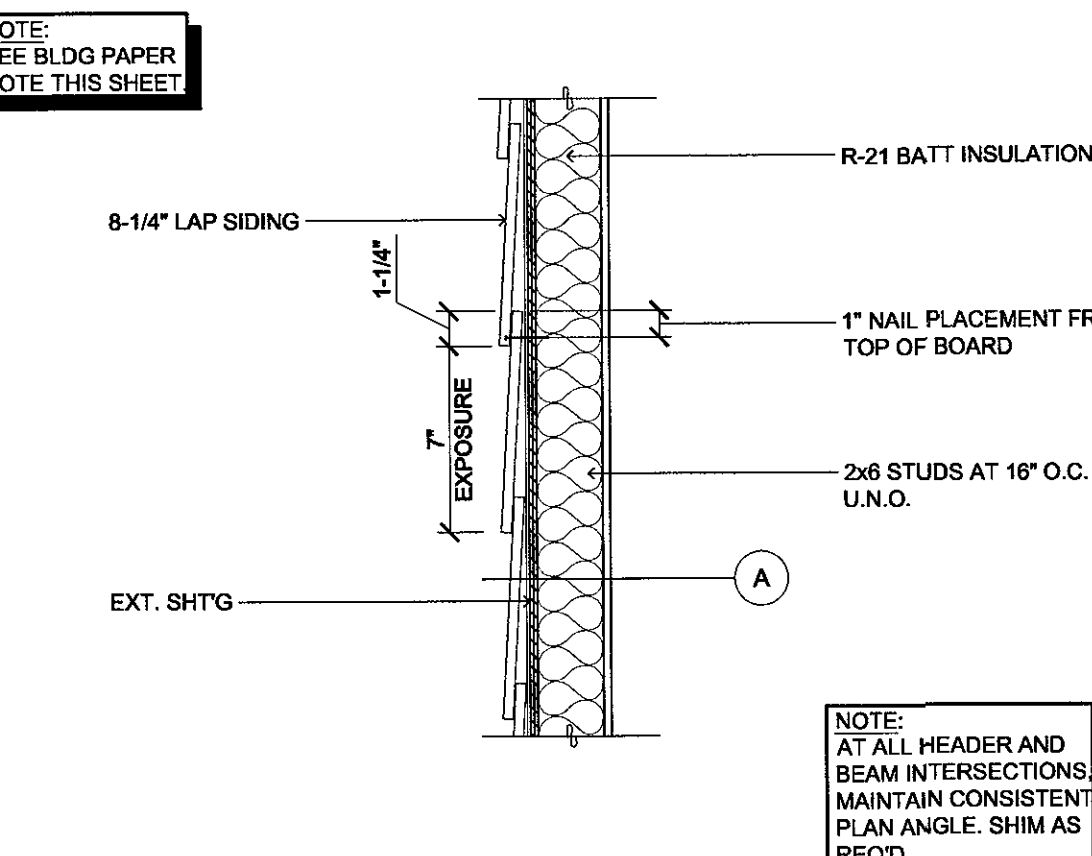


16 LAP SIDING
(SPACING DETAIL)
SCALE: 1-1/2" = 1'-0"

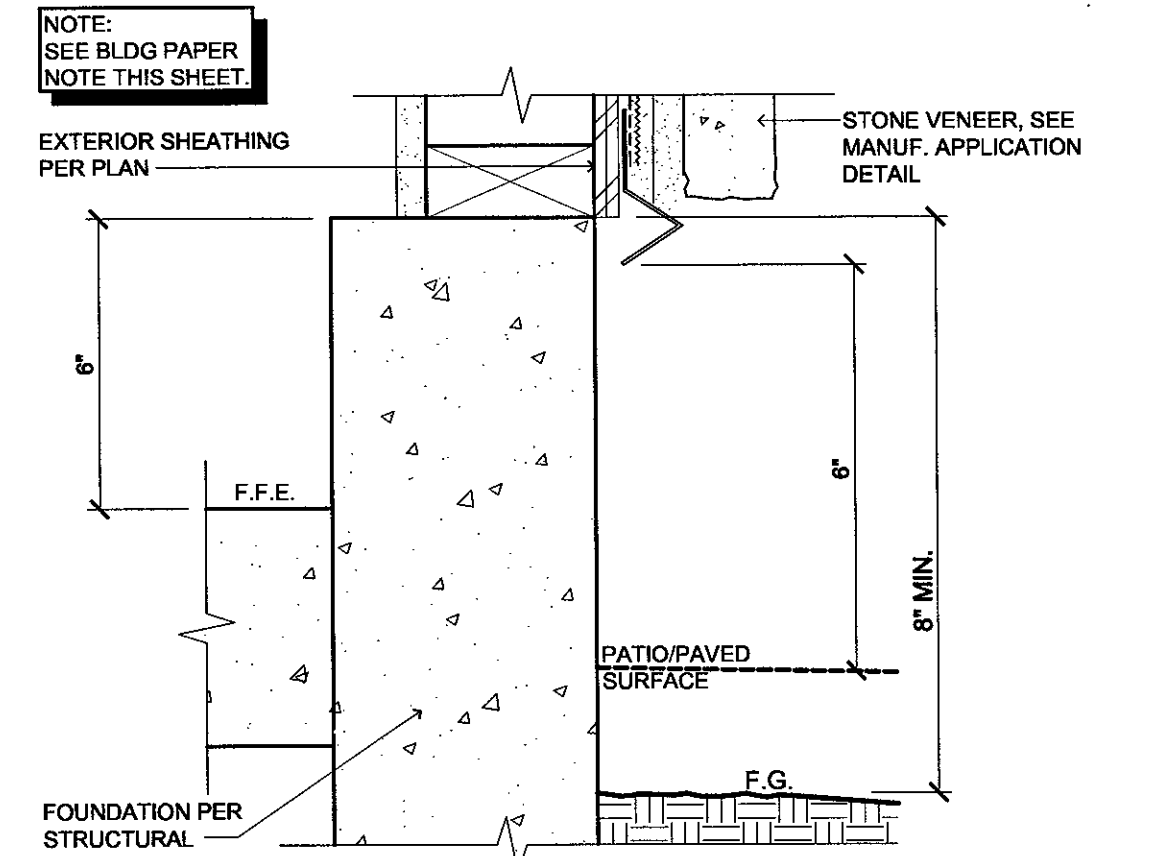


12 EXTERIOR WALL DETAIL
(WEEP SCREED)
SCALE: 3" = 1'-0"

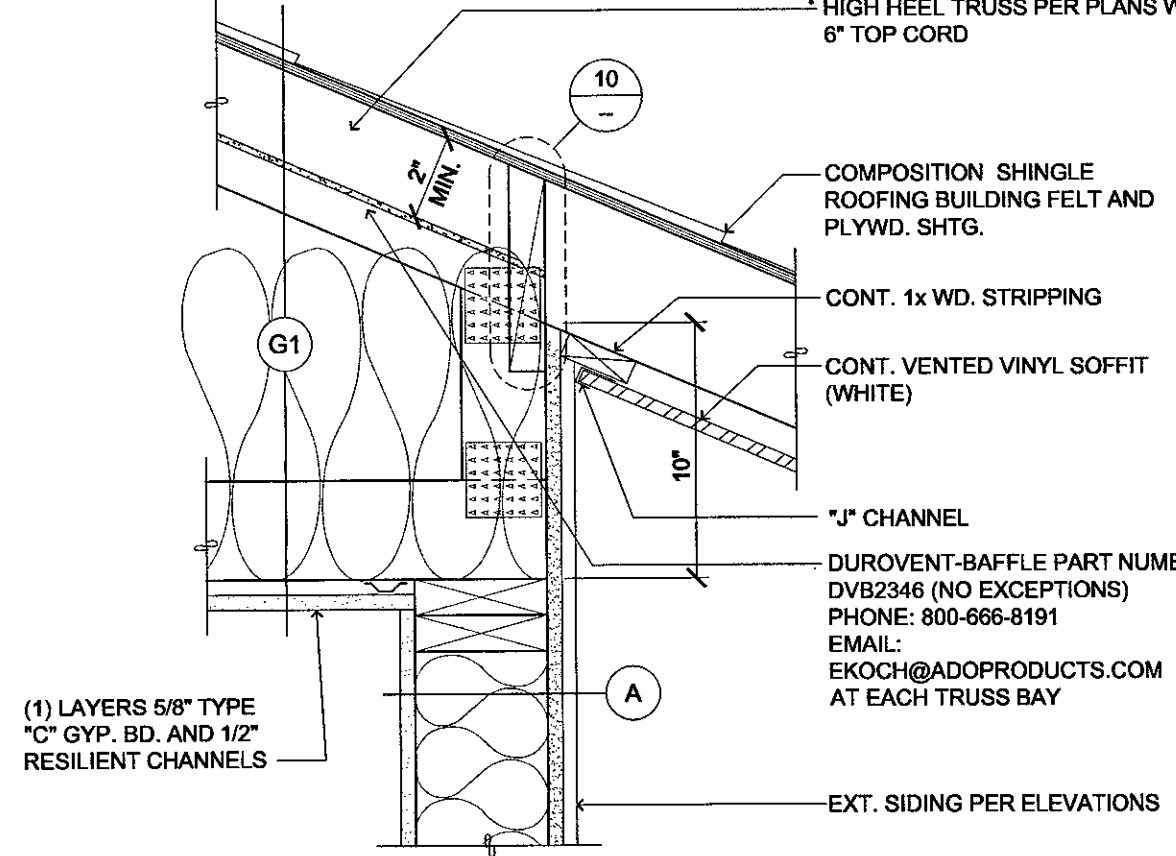


9 EXTERIOR WALL-ROOF INTERSECTION
(HIGH HEEL TRUSS)
SCALE: N.T.S.

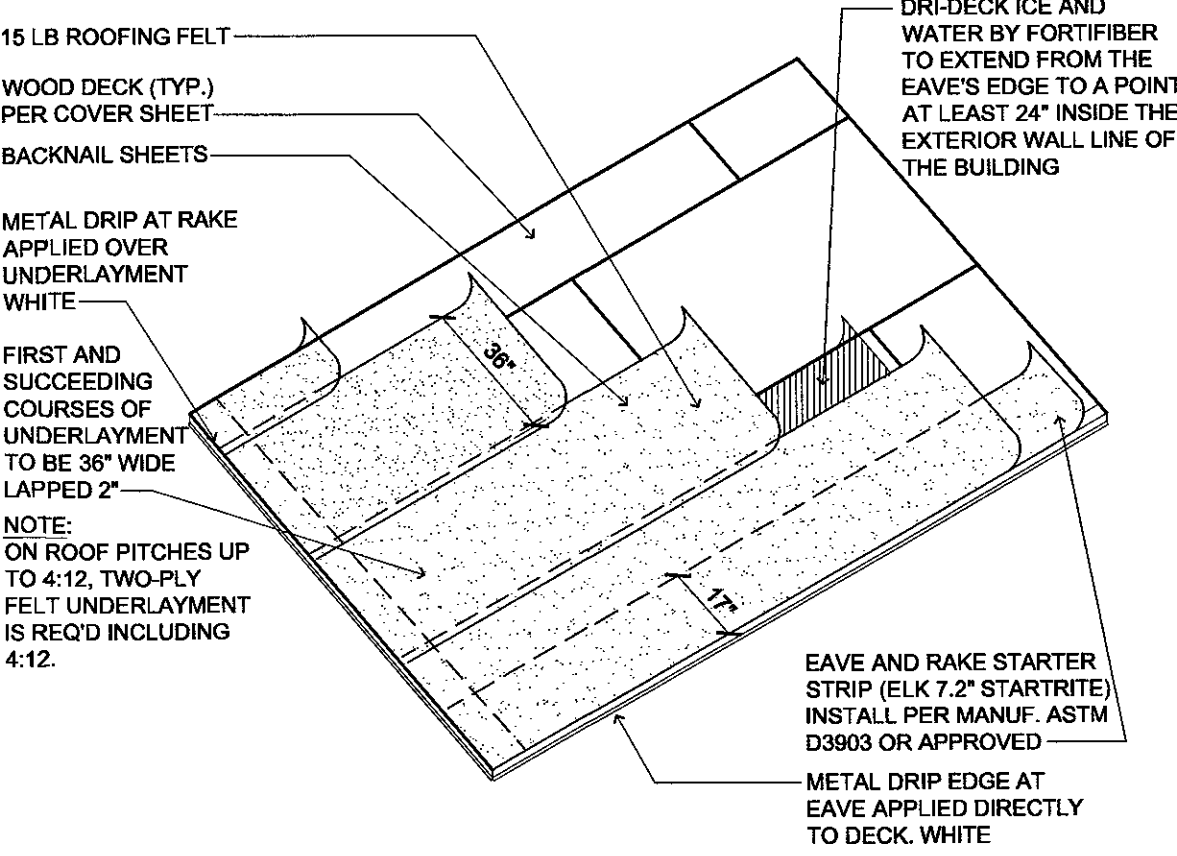


6 ROOF UNDERLAYMENT
(ASSEMBLY DETAIL)
SCALE: N.T.S.

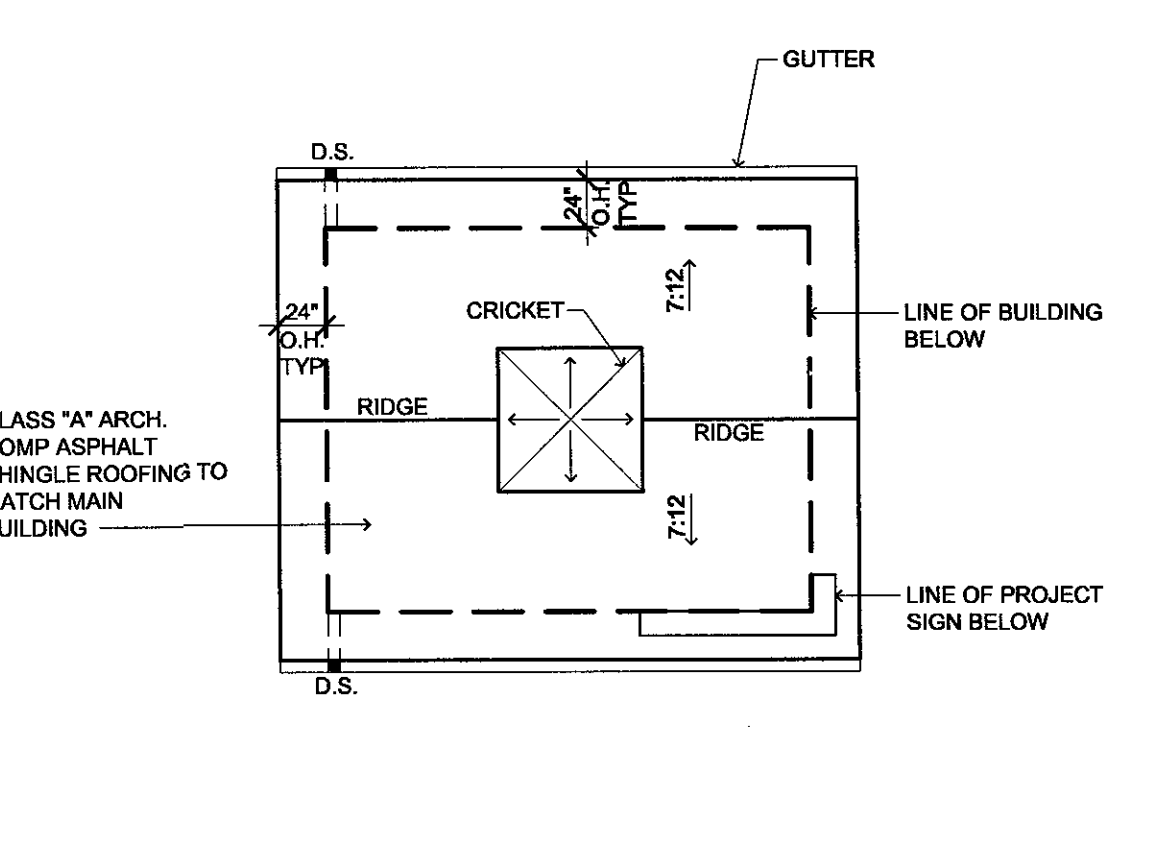


2 PUMP HOUSE
(ROOF PLAN)
SCALE: 1/8" = 1'-0"

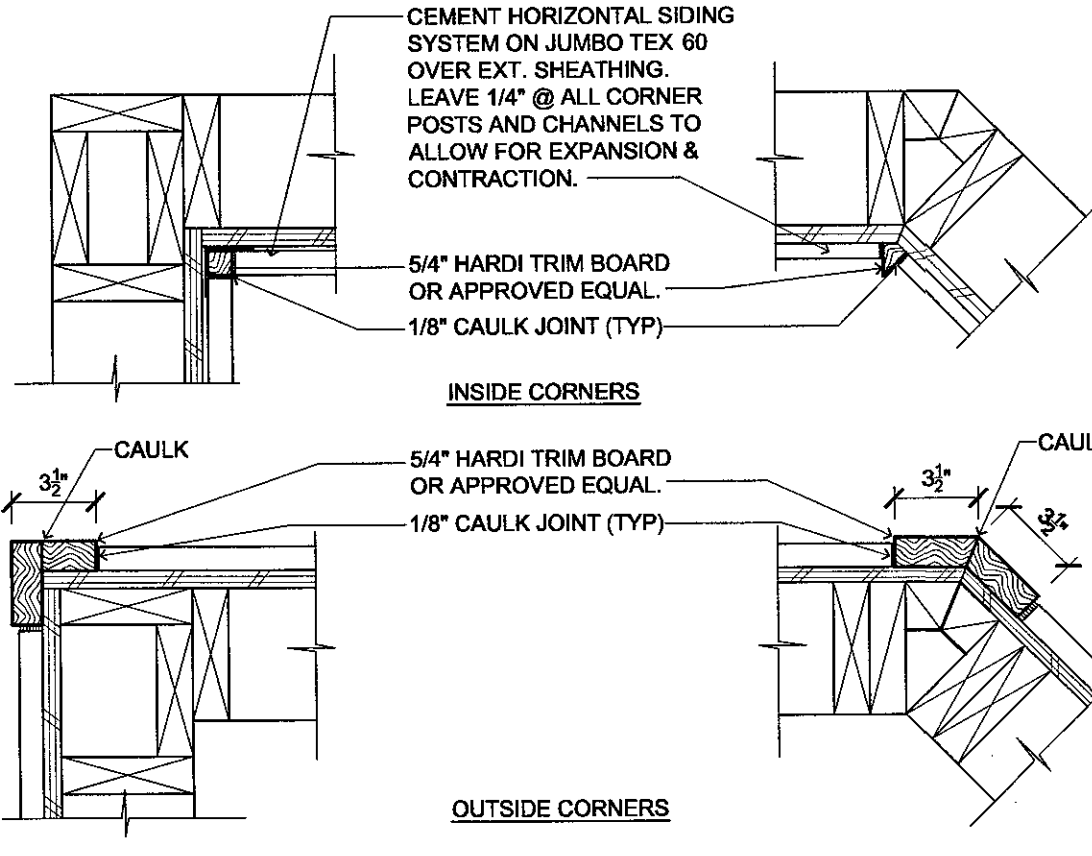


15 EXTERIOR WALL CORNERS
(TYP. ASSEMBLIES - CEMENT SIDING)
SCALE: 1-1/2" = 1'-0"

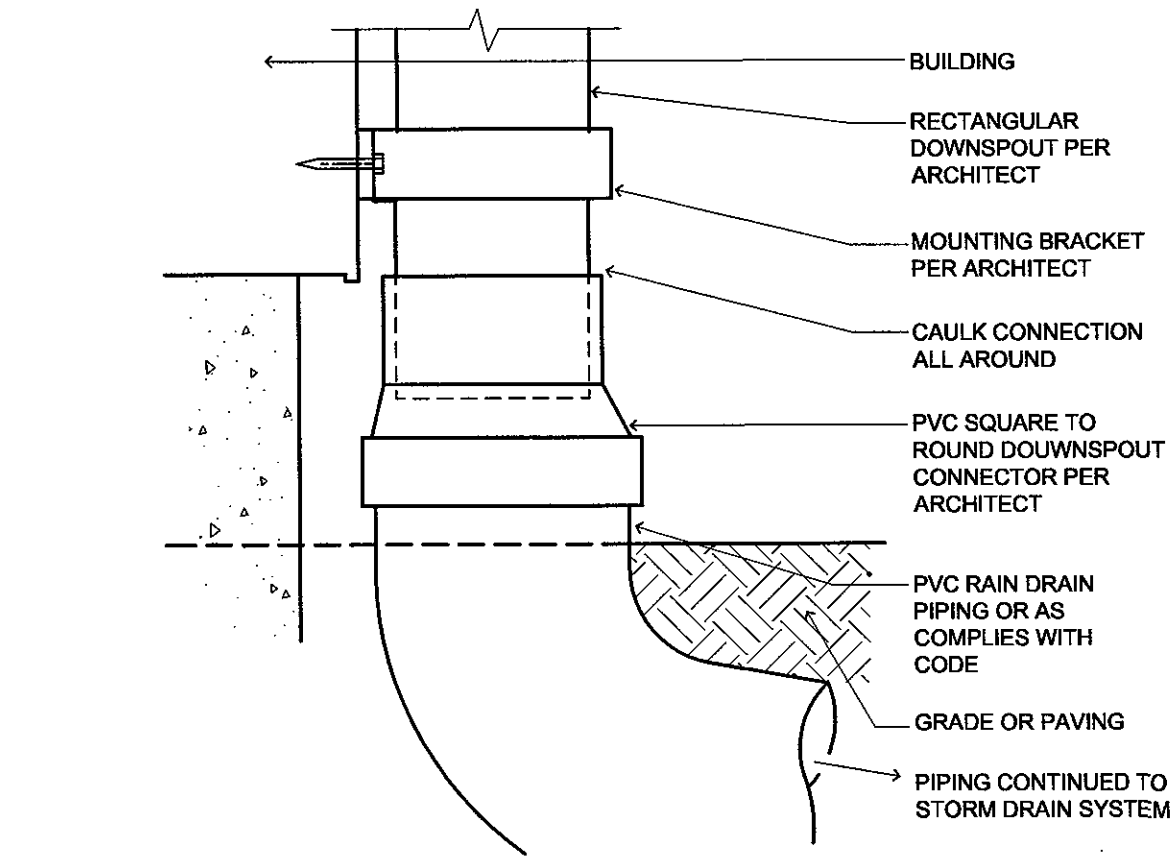


11 INSTALLATION DETAIL
(DOWNSPOUT CONNECTION)
SCALE: N.T.S.

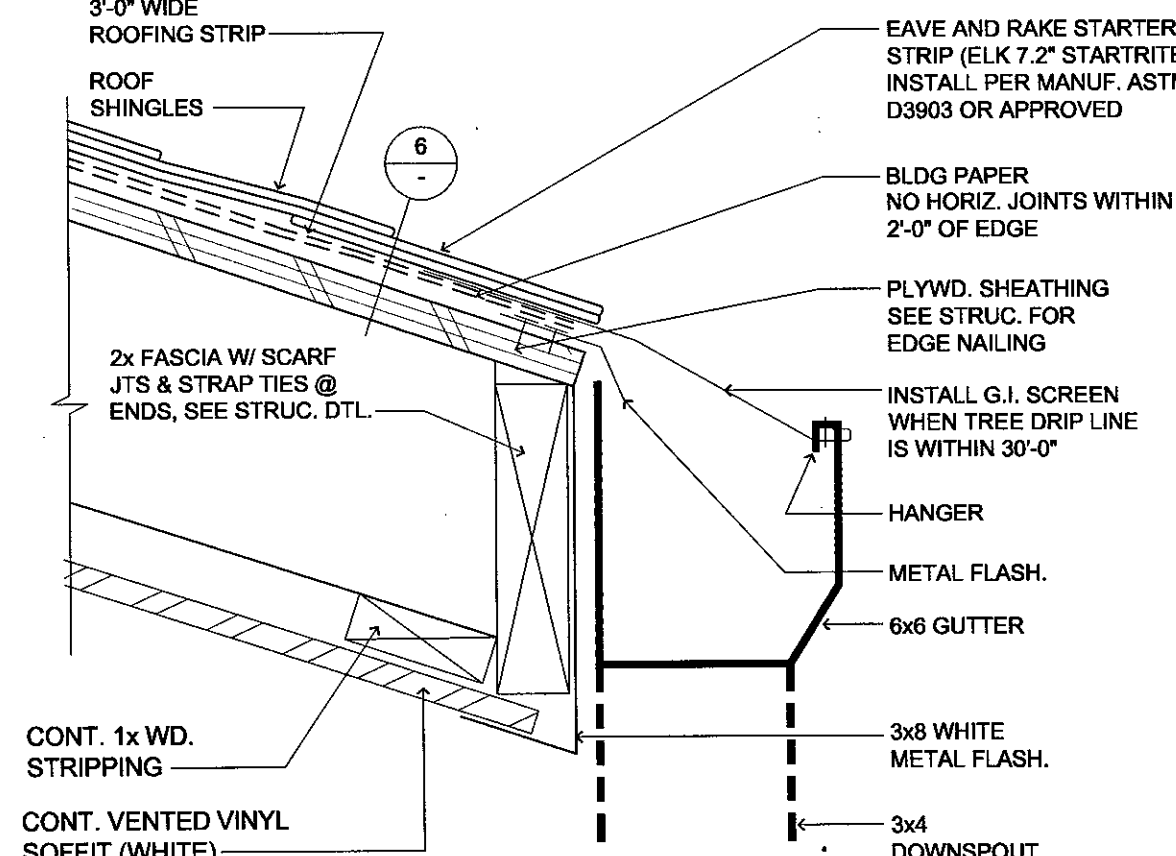

8 EAVE GUTTER ASSEMBLY
(ROOF WITH COMPOSITION SHINGLES)
SCALE: 3" = 1'-0"

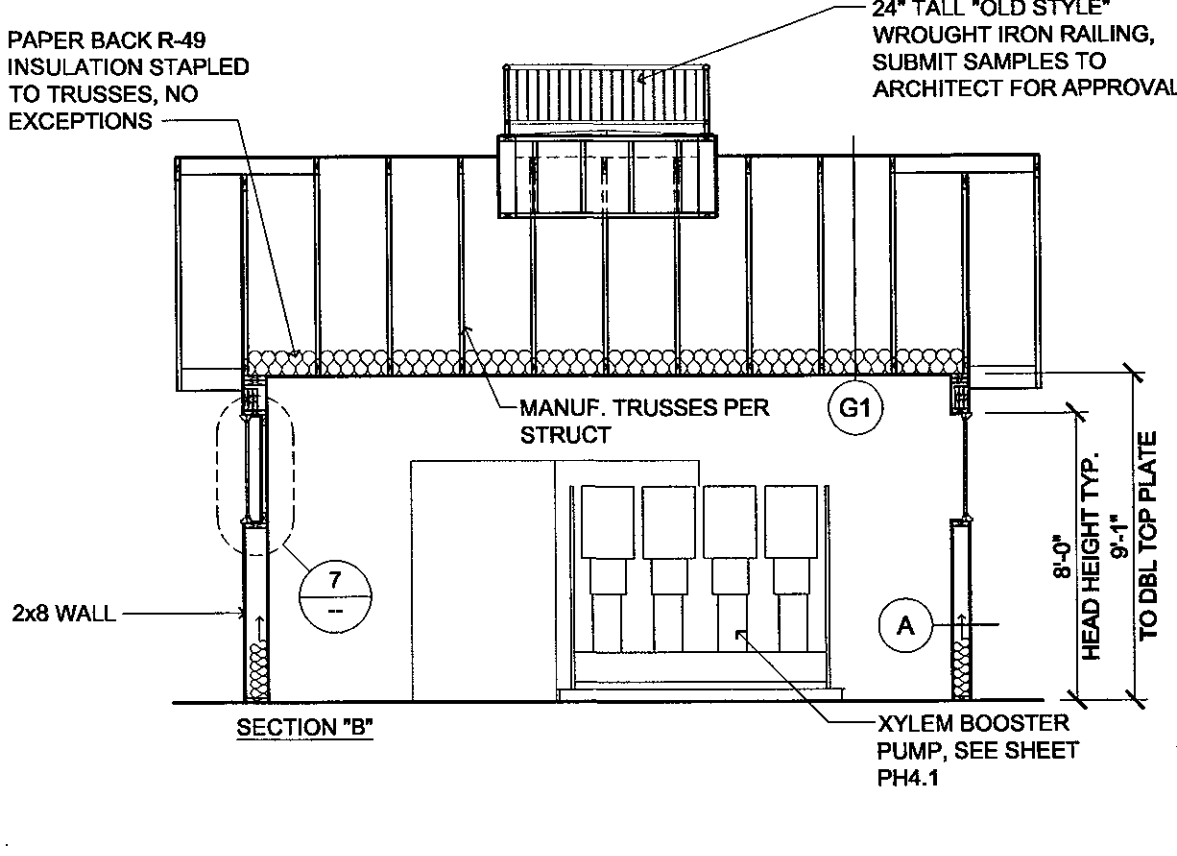

5 PUMP HOUSE
(SECTION B)
SCALE: 3/16" = 1'-0"

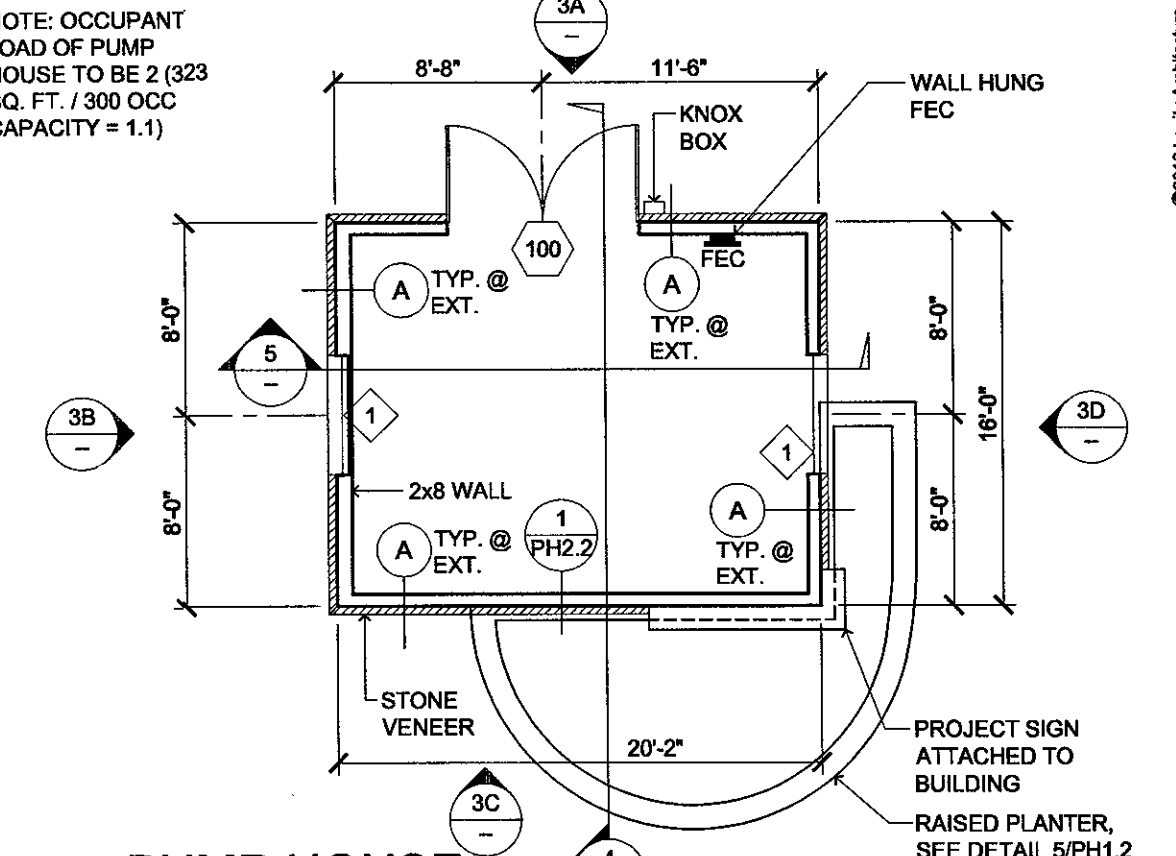

1 PUMP HOUSE
(FLOOR PLAN)
SCALE: 1/8" = 1'-0"

www.lentymaine.com 5/27/2016 10:08 AM J:\pump_house\PH2.1\pump_house\PH2.1_architectural\pump_house\PH2.1