



ELECTRICAL PLAN - OPTIONAL INTERIOR REMOVED



MECHANICAL PLAN - OPTIONAL INTERIOR REMOVED

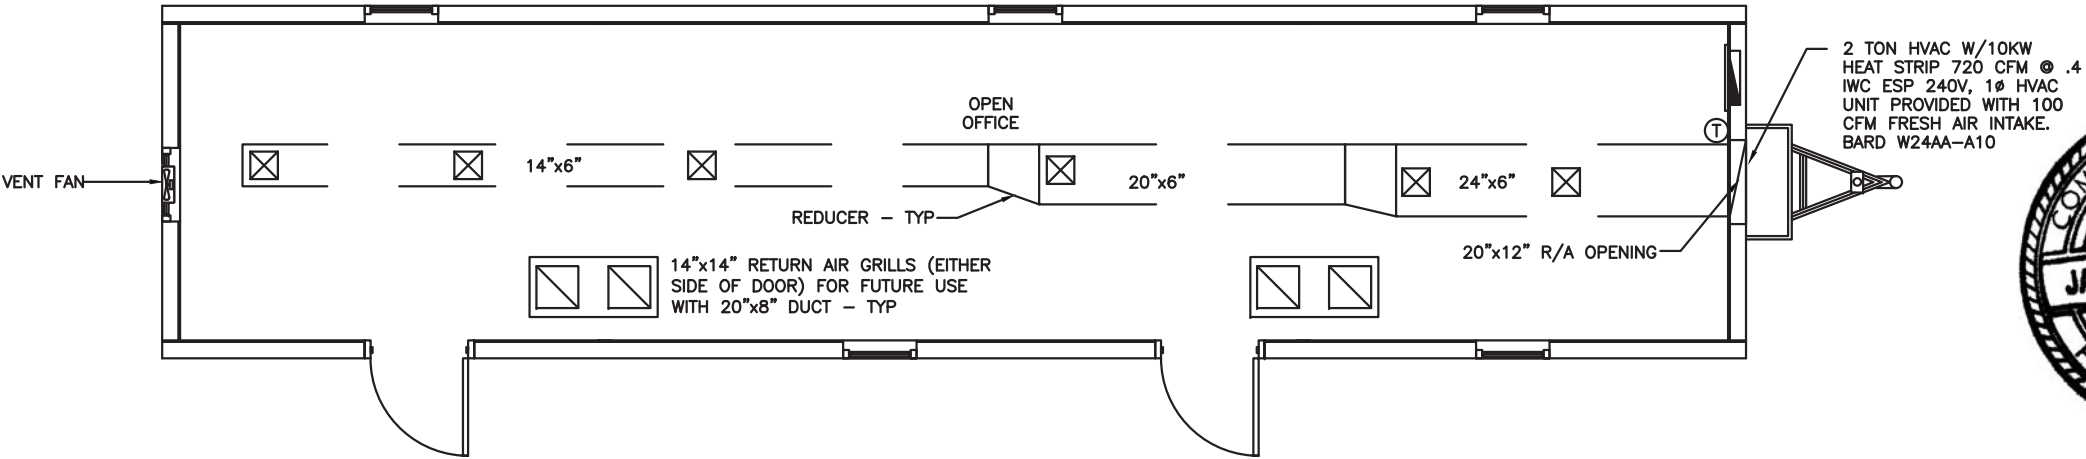


APPROVED
09 09 2016

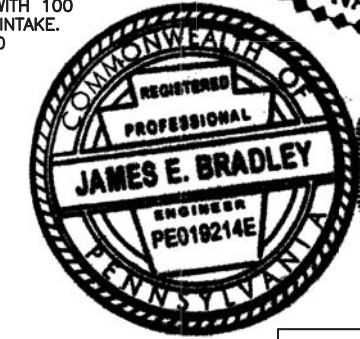

FOR CONNECTICUT
ARTHUR L. KAY, R.A.
5521 TERRAIN DE GOLF DRIVE
LUTZ, FL 33558

PROFESSIONAL CERTIFICATION:
I HEREBY CERTIFY THAT THESE DOCUMENTS WERE PREPARED OR APPROVED BY ME, AND THAT I AM A DULY LICENSED PROFESSIONAL ENGINEER UNDER THE LAWS OF THE STATE OF MARYLAND, LICENSE NO. 8588
EXPIRATION DATE: 6-6-18

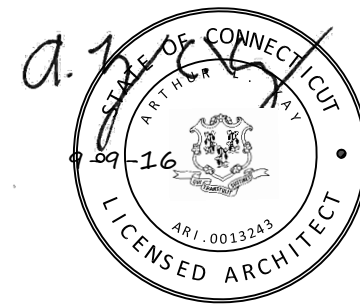

<p>ModSpace OWNERSHIP OF DOCUMENTS</p>	<p>MODULAR SPACE CORPORATION CORPORATE OFFICE: 1200 SWEDSFORD ROAD., BERWYN, PA 19312 MANUFACTURING PLANT: 60 INDUSTRIAL ROAD, ELIZABETHTOWN, PA 17022</p>		<p>DATE: 8-18-16 CODES: MULTI STATE LABELS:</p>	<p>REVISIONS:</p>	<p>DRAWN BY: BUS CHECKED BY:</p>
	<p>SCALE: 3/16" = 1'-0"</p>	<p>PLAN NO. MOD-1044 (Sheet - ME)</p>			

THIS DOCUMENT AND THE IDEAS AND DESIGNS INCORPORATED HEREIN, AS AN INSTRUMENTS OF SERVICE, IS THE PROPERTY OF MODULAR SPACE CORPORATION (MODSPACE) AND IS NOT TO BE USED, IN WHOLE OR IN PART FOR ANY OTHER PROJECT WITHOUT THE WRITTEN PERMISSION OF MODULAR SPACE CORPORATION.
ELECTRICAL/MECHANICAL PLAN - OPTIONAL INTERIOR REMOVED
MODSPACE STOCK SINGLE WIDE (10'x4')
JAMES E. BRADLEY, P.E. CONSULTING ENGINEER
1765 CARNEGIE AVENUE
CLEARWATER, FL 33756