


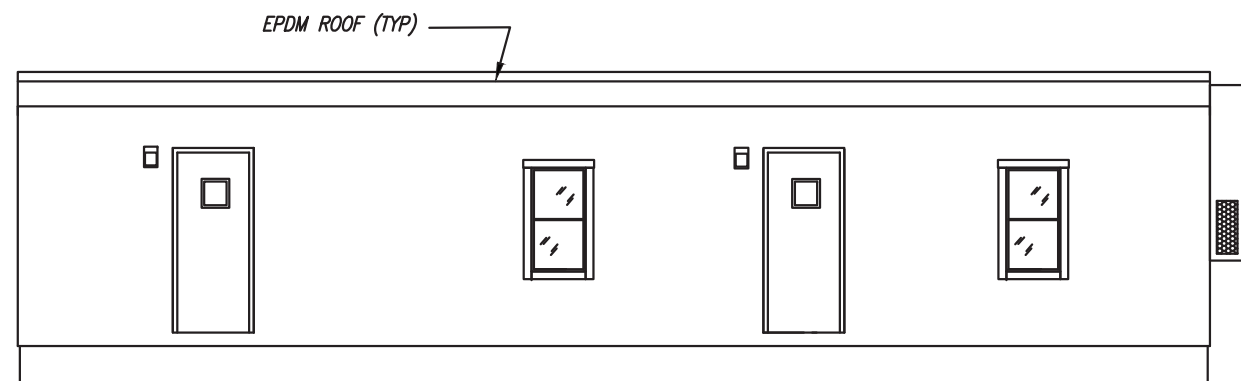


APPROVED


09 09 2016




FRONT ELEVATION

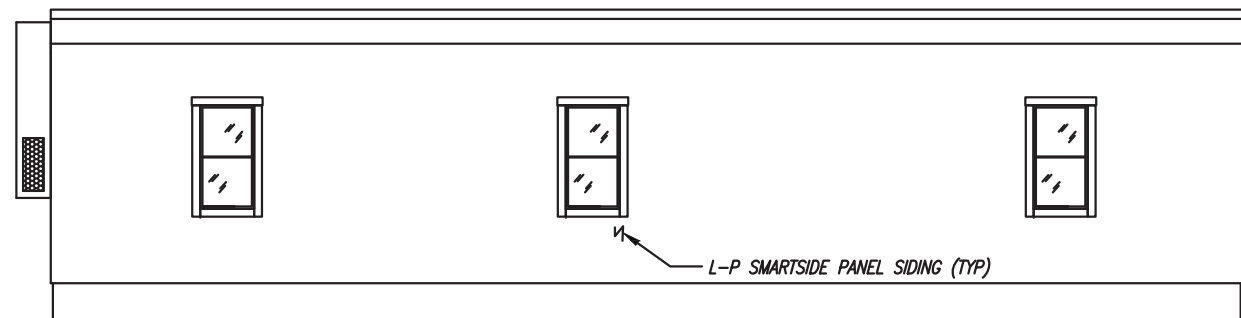

REAR ELEVATION

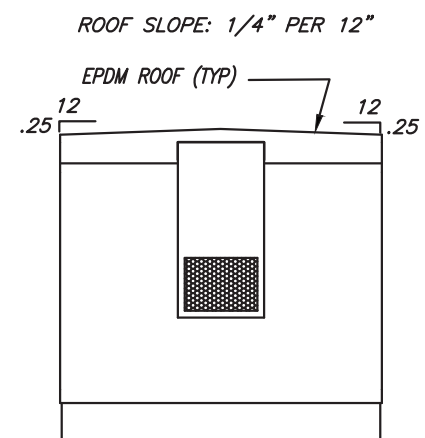

RIGHT ELEVATION


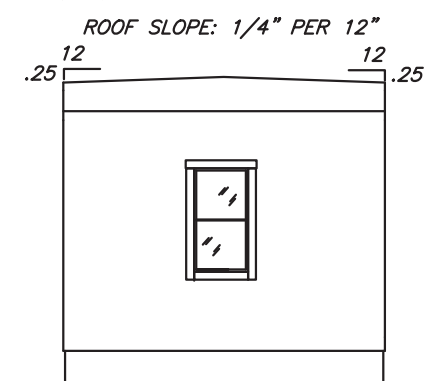


LEFT ELEVATION

ELEVATIONS

GUTTERS AND DOWNSPOUTS SITE INSTALLED SPECIFIED/ DESIGNED BY OTHERS DRAINAGE SYSTEM TO PROVIDE DRAINAGE OF ROOFCONSTRUCTION FOR ALL RAINWATER TO PREVENT PONDING OF WATER ON ROOF FRAMING (TYP)

ELEVATION NOTES: TYPICAL
SEE CROSS SECTION FOR METHOD OF ROOF VENTILATION.
HANDICAP RAMP(S), STAIR(S), AND HANDRAILS ARE SITE INSTALLED, DESIGNED BY OTHERS, AND SUBJECT TO LOCAL JURISDICTION REVIEW AND APPROVAL.
FOUNDATION ENCLOSURE (WHEN PROVIDED) MUST HAVE 1 SQUARE FOOT NET VENT AREA PER 1/150TH OF THE FLOOR AREA AND AN 18"x24" MINIMUM CRAWL SPACE ACCESS, SUBJECT TO LOCAL JURISDICTION, REVIEW & APPROVAL. (MIN 4.8 FT² NET VENT AREA REQUIRED)

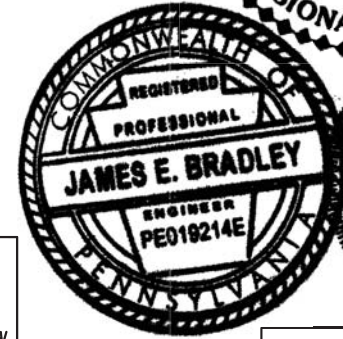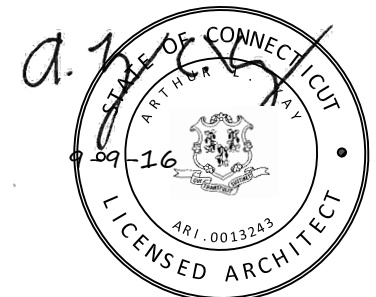

FOR CONNECTICUT
ARTHUR L. KAY, R.A.
5521 TERRAIN DE GOLF DRIVE
LUTZ, FL 33558

PROFESSIONAL CERTIFICATION:
I HEREBY CERTIFY THAT THESE DOCUMENTS WERE PREPARED OR APPROVED BY ME, AND THAT I AM A DULY LICENSED PROFESSIONAL ENGINEER UNDER THE LAWS OF THE STATE OF MARYLAND, LICENSE NO. 8588
EXPIRATION DATE: 6-6-18

 ModSpace <small>OWNERSHIP OF DOCUMENTS</small> <small>THIS DOCUMENT AND THE IDEAS AND DESIGNS INCORPORATED HEREIN, AS AN INSTRUMENT OF SERVICE, IS THE PROPERTY OF MODULAR SPACE CORPORATION (MODSPACE) AND IS NOT TO BE USED, IN WHOLE OR IN PART FOR ANY OTHER PROJECT WITHOUT THE WRITTEN PERMISSION OF MODULAR SPACE CORPORATION.</small>	MODULAR SPACE CORPORATION <small>CORPORATE OFFICE: 1200 SWEDSFORD ROAD., BERWYN, PA 19312 MANUFACTURING PLANT: 60 INDUSTRIAL ROAD, ELIZABETHTOWN, PA 17022</small>		<small>DATE: 8-18-16</small> <small>CODES: MULTI STATE</small> <small>LABELS:</small> <small>SCALE: NTS</small>	<small>REVISIONS:</small>	<small>DRAWN BY: BJS</small> <small>CHECKED BY:</small>
	<small>ELABORATED:</small> MODSPACE STOCK SINGLE WIDE (10'x4') <small>JAMES E. BRADLEY, P.E. CONSULTING ENGINEER</small> <small>1785 CARNEGIE AVENUE</small> <small>CLEARWATER, FL 33756</small>	<small>PLAN NO. MOD-1044</small> <small>(Sheet - ME)</small> <small>REVISIONS:</small>	<small>SHEET</small> 3 OF 10		