




Reviewed for Code Compliance
Inspections Division
Approved with Conditions



Date: 03/12/18

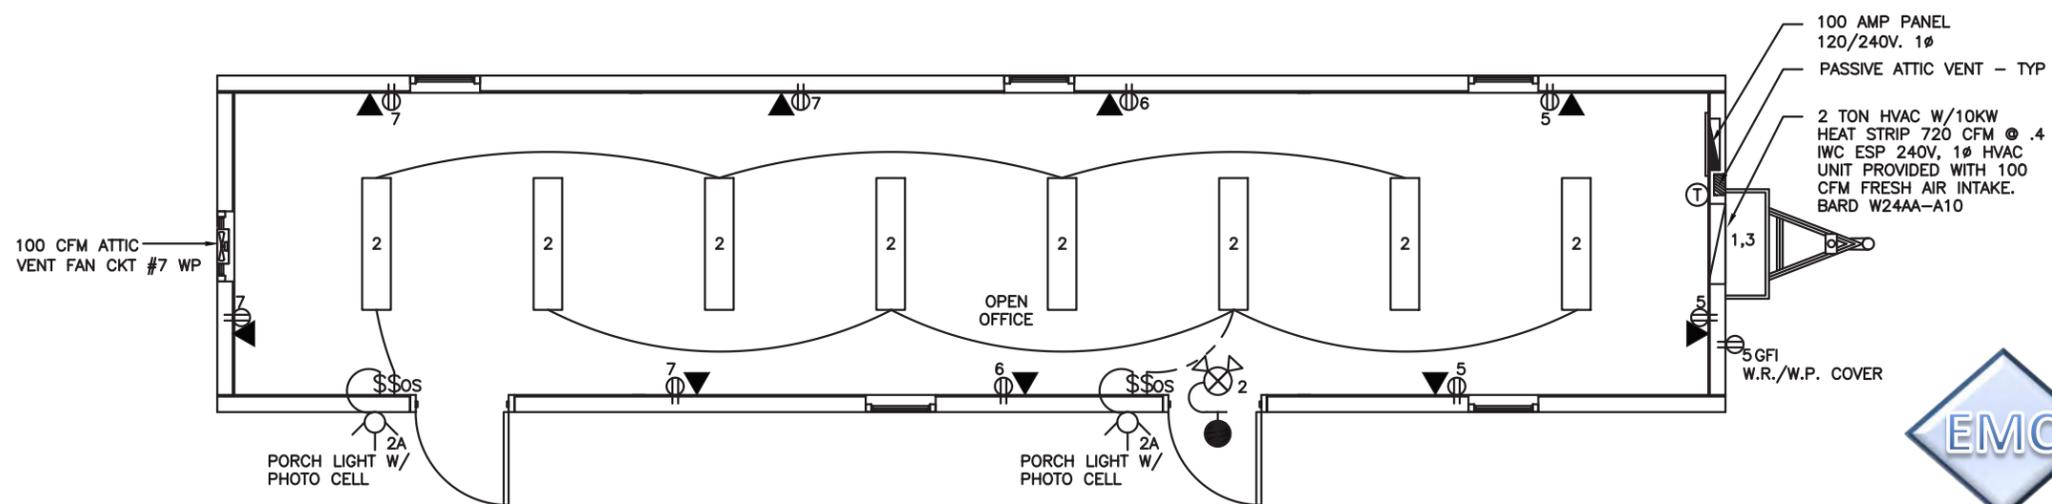


ELECTRICAL PLAN – OPTIONAL INTERIOR REMOVED



APPROVED
09 09 2016

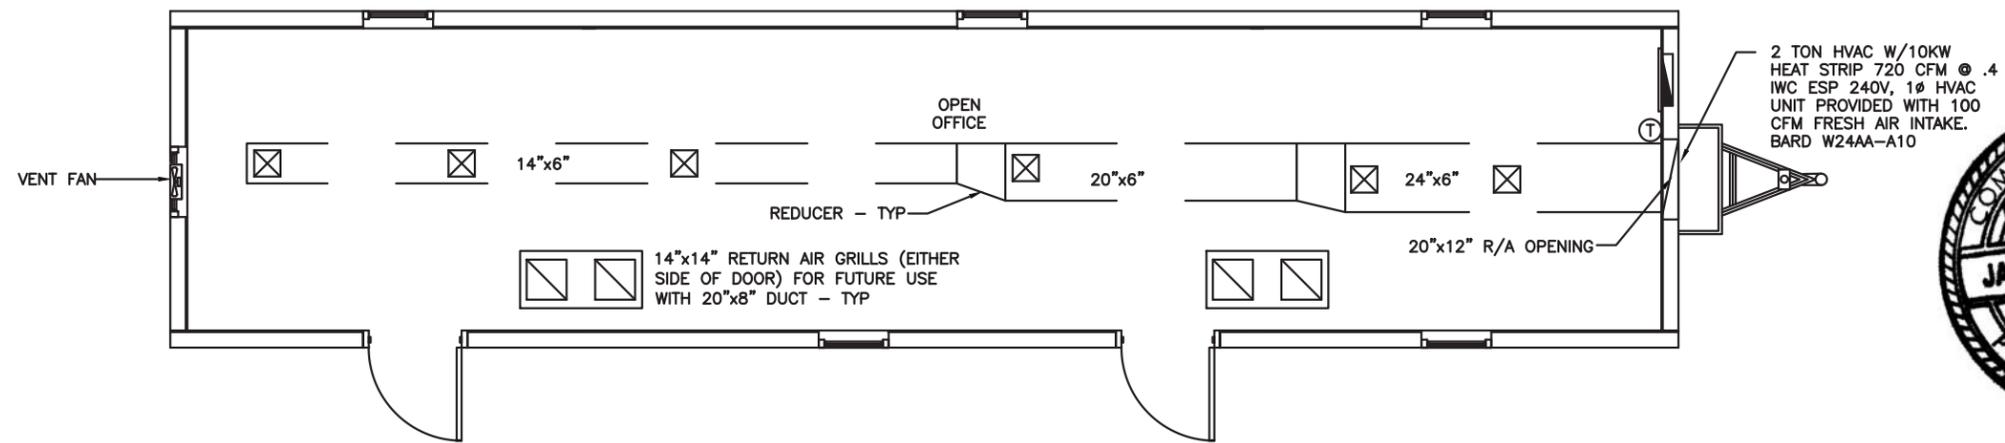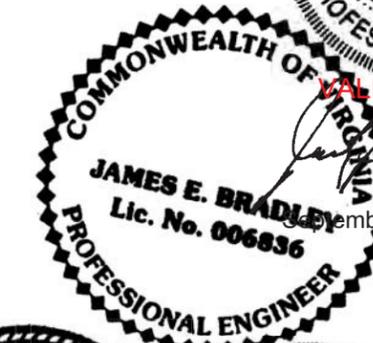


MECHANICAL PLAN – OPTIONAL INTERIOR REMOVED

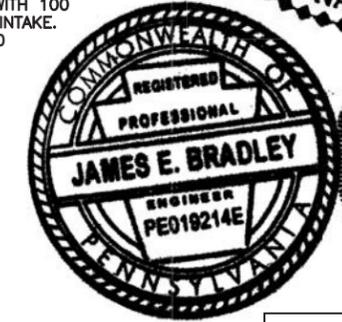

FOR CONNECTICUT
ARTHUR L. KAY, R.A.
5521 TERRAIN DE GOLF DRIVE
LUTZ, FL 33558

PROFESSIONAL CERTIFICATION:
I HEREBY CERTIFY THAT THESE DOCUMENTS WERE PREPARED OR APPROVED BY ME, AND THAT I AM A DULY LICENSED PROFESSIONAL ENGINEER UNDER THE LAWS OF THE STATE OF MARYLAND, LICENSE NO. 8588
EXPIRATION DATE: 6-6-18

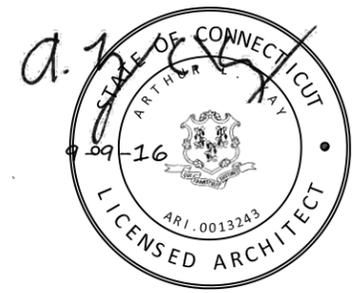

 ModSpace OWNERSHIP OF DOCUMENTS <small>THIS DOCUMENT AND THE IDEAS AND DESIGNS INCORPORATED HEREIN, AS AN INSTRUMENT OF SERVICE, IS THE PROPERTY OF MODULAR SPACE CORPORATION (MODSPACE) AND IS NOT TO BE USED, IN WHOLE OR IN PART FOR ANY OTHER PROJECT WITHOUT THE WRITTEN PERMISSION OF MODULAR SPACE CORPORATION.</small>	MODULAR SPACE CORPORATION CORPORATE OFFICE: 1200 SWEDSFORD ROAD., BERWYN, PA 19312 MANUFACTURING PLANT: 60 INDUSTRIAL ROAD, ELIZABETHTOWN, PA 17022		DATE: 8-18-16 CODES: MULTI STATE LABELS:	REVISIONS: DRAWN BY: BUS CHECKED BY:
	SCALE: 3/16" = 1'-0" ELECTRICAL/MECHANICAL PLAN - OPTIONAL INTERIOR REMOVED MODSPACE STOCK SINGLE WIDE (10'x4') JAMES E. BRADLEY, P.E. CONSULTING ENGINEER 1765 CARNEGIE AVENUE CLEARWATER, FL 33756	PLAN NO. MOD-1044 (Sheet - ME) REVISIONS:	SHEET 7 OF 10	