



ICE POND DRIVE PROFILE

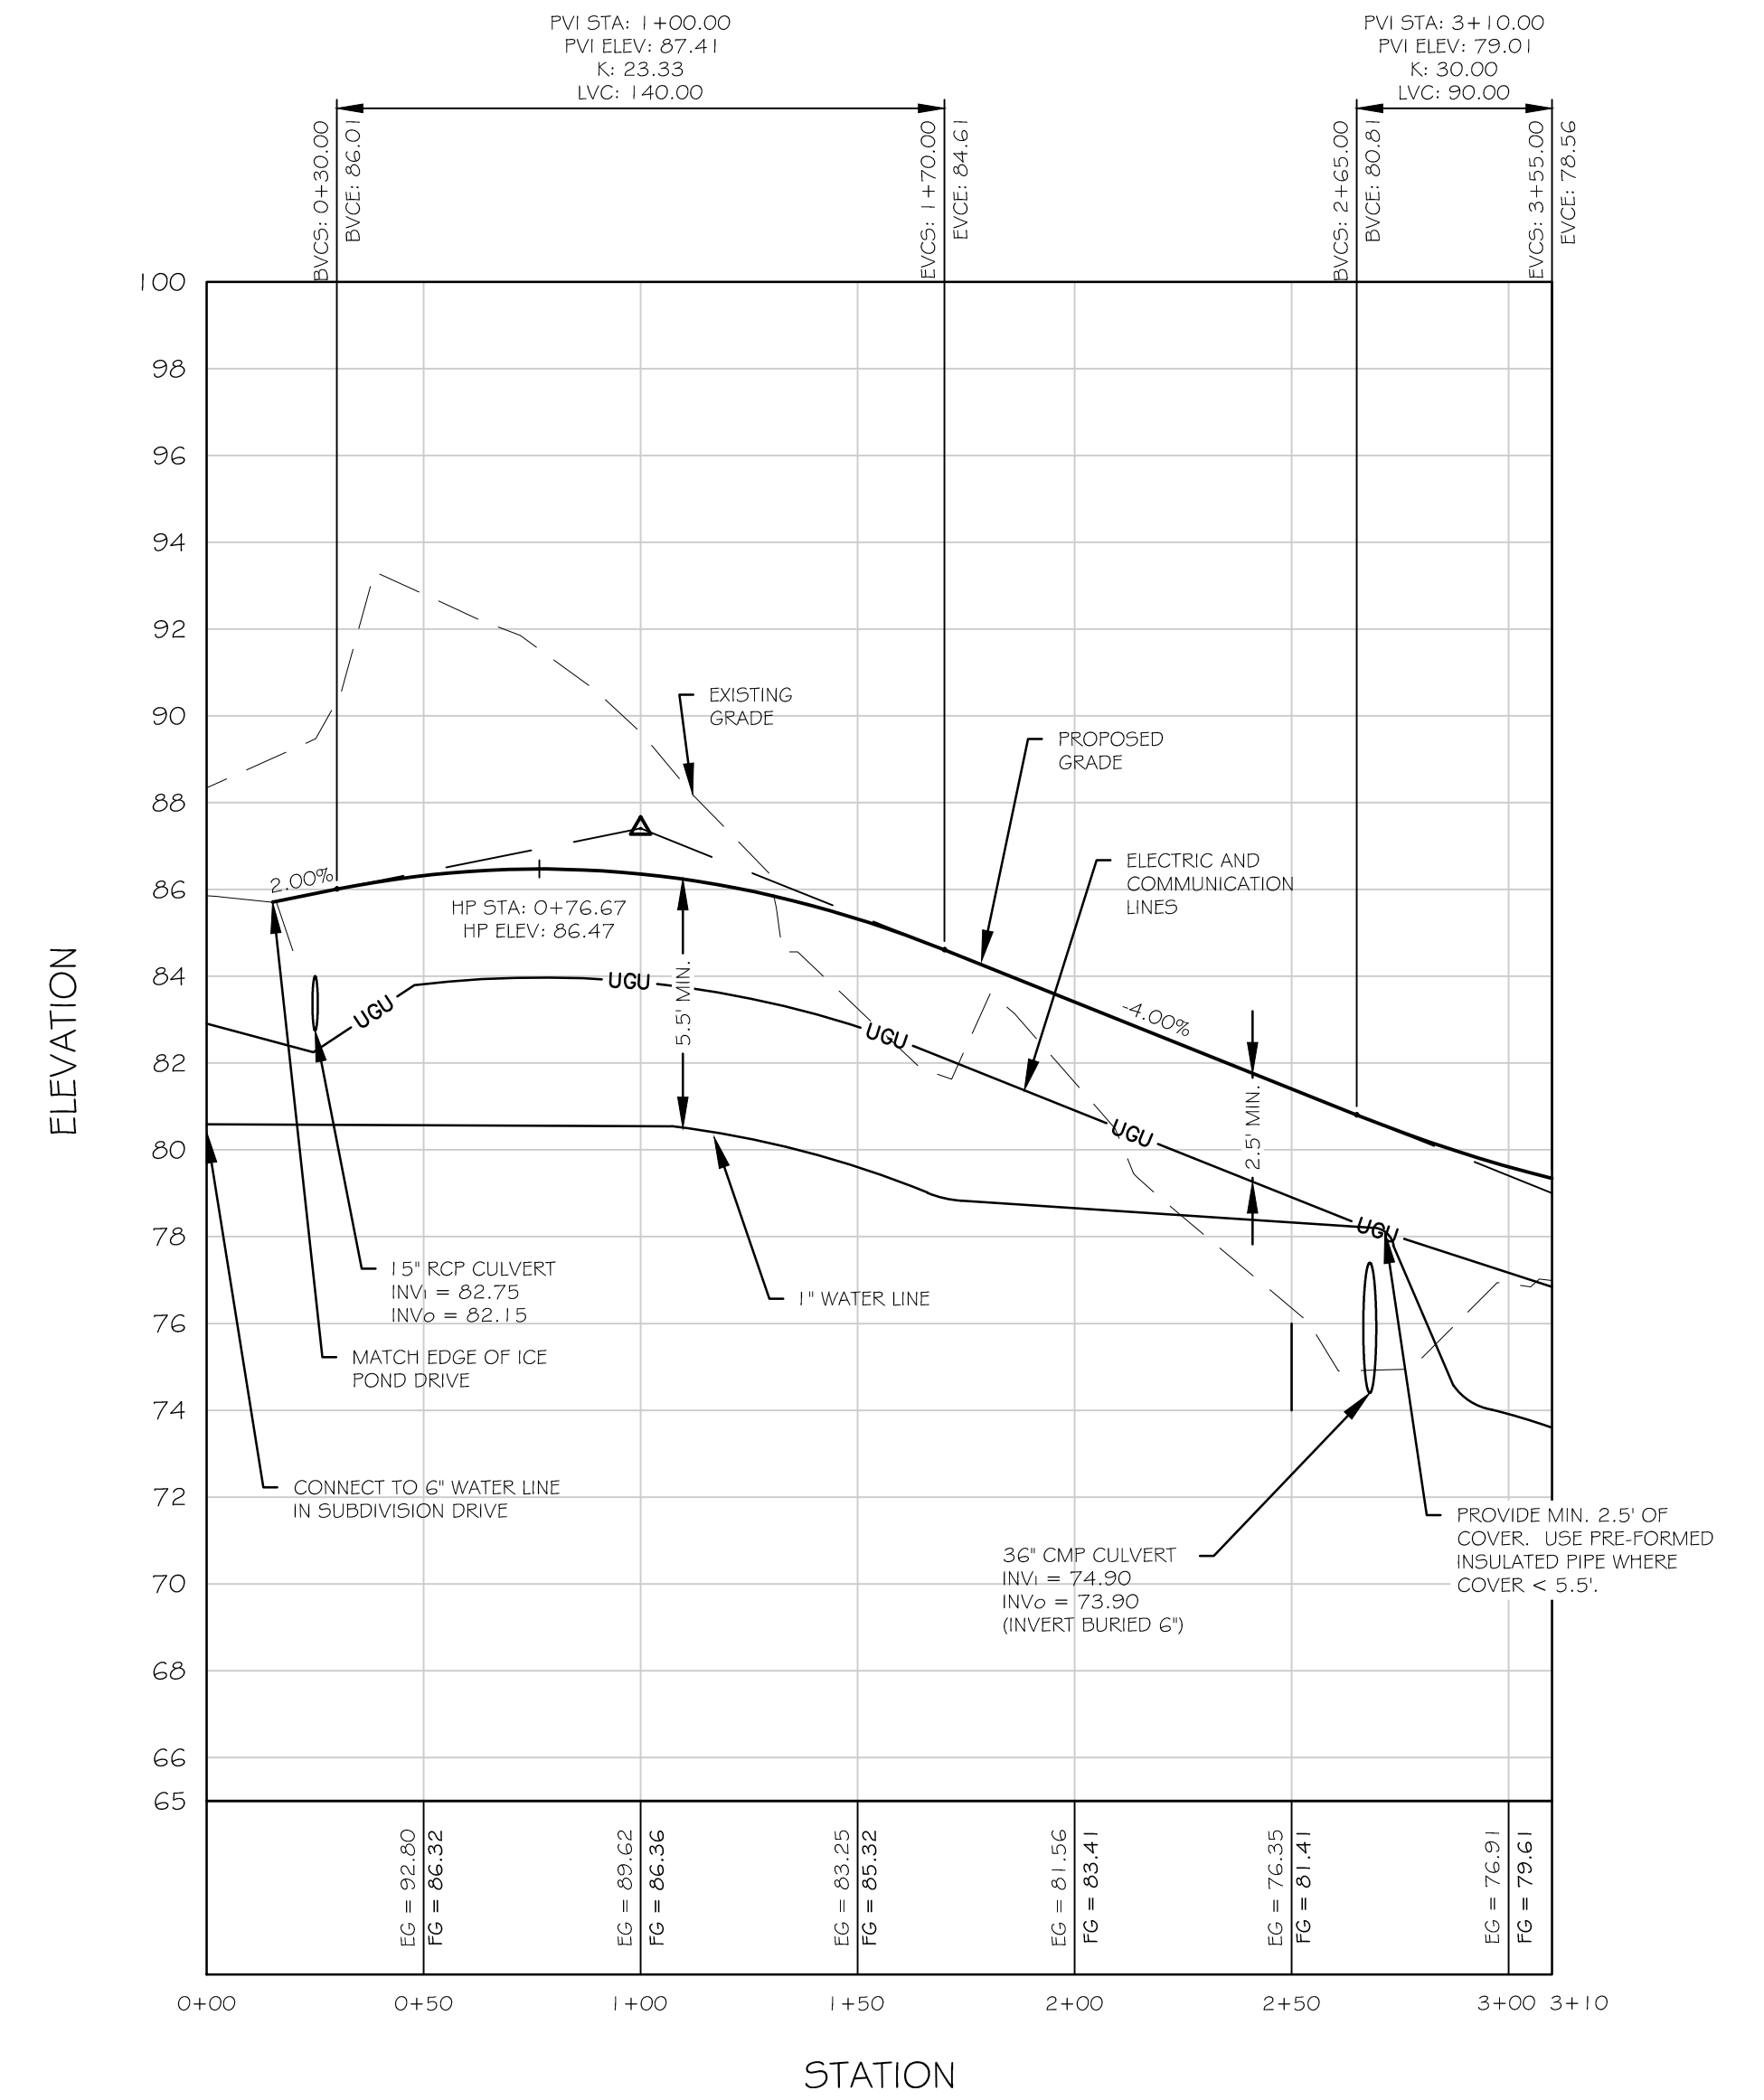


LOT 2 DRIVEWAY PROFILE

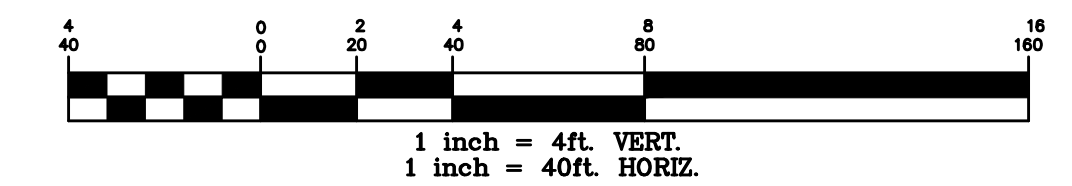

Drawing Name: W:\2013\Projects\2013 - Ledgewood Drive Subdivision\2013 - 0001.dwg / Date: 1/13 / 2:24 PM

REV.	DATE	STATUS	BY	CHKD.	APPD.	REV.	DATE	STATUS	BY	CHKD.	APPD.
E	3/4/13	ISSUED TO THE TOWN OF FALMOUTH FOR FINAL SUBDIVISION REVIEW	DEPT.	TWS	PBB						
D	2/19/13	REVISED AND ISSUED TO THE CITY OF PORTLAND FOR FINAL SUBDIVISION REVIEW	DEPT.	TWS	PBB						
C	2/8/13	ISSUED TO THE CITY OF PORTLAND FOR FINAL APPROVAL	DEPT.	TWS	PBB						
B	1/9/13	ISSUED TO THE TOWN OF FALMOUTH FOR PRELIMINARY PLAN REVIEW	DEPT.	PBB	PBB						
A	1/1/13	ISSUED FOR CITY OF PORTLAND WORKSHOP	DEPT.	PBB	PBB						

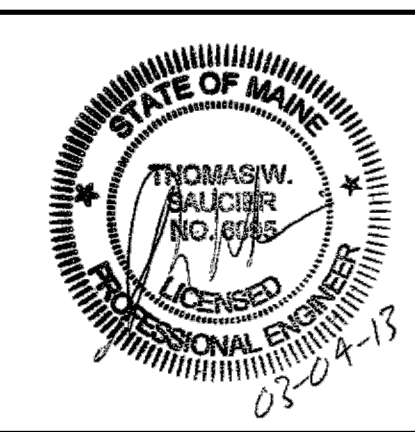

**LAND DESIGN SOLUTIONS**  
 LAND PLANNING, SITE PLANNING & LANDSCAPE ARCHITECTURE  
 P.O. Box 316, 160 Longwoods Road, Cumberland, ME 04081 tel: (207) 939-1111  
 CLIENT: **TPO PROPERTIES, LLC**  
 30 LEDGEWOOD DRIVE, FALMOUTH, MAINE 04104

DESIGN: PBB	<b>OLD BARN ESTATES</b>	
DRAWN: DEPT.	1062 OCEAN AVENUE, PORTLAND, MAINE	
CHKD: PBB	<b>PROFILES</b>	
DATE: JAN 2013	PROJ. NO.	—
SCALE: AS NOTED	DWG. NO.	<b>C-202</b>