



ICE POND DRIVE PROFILE

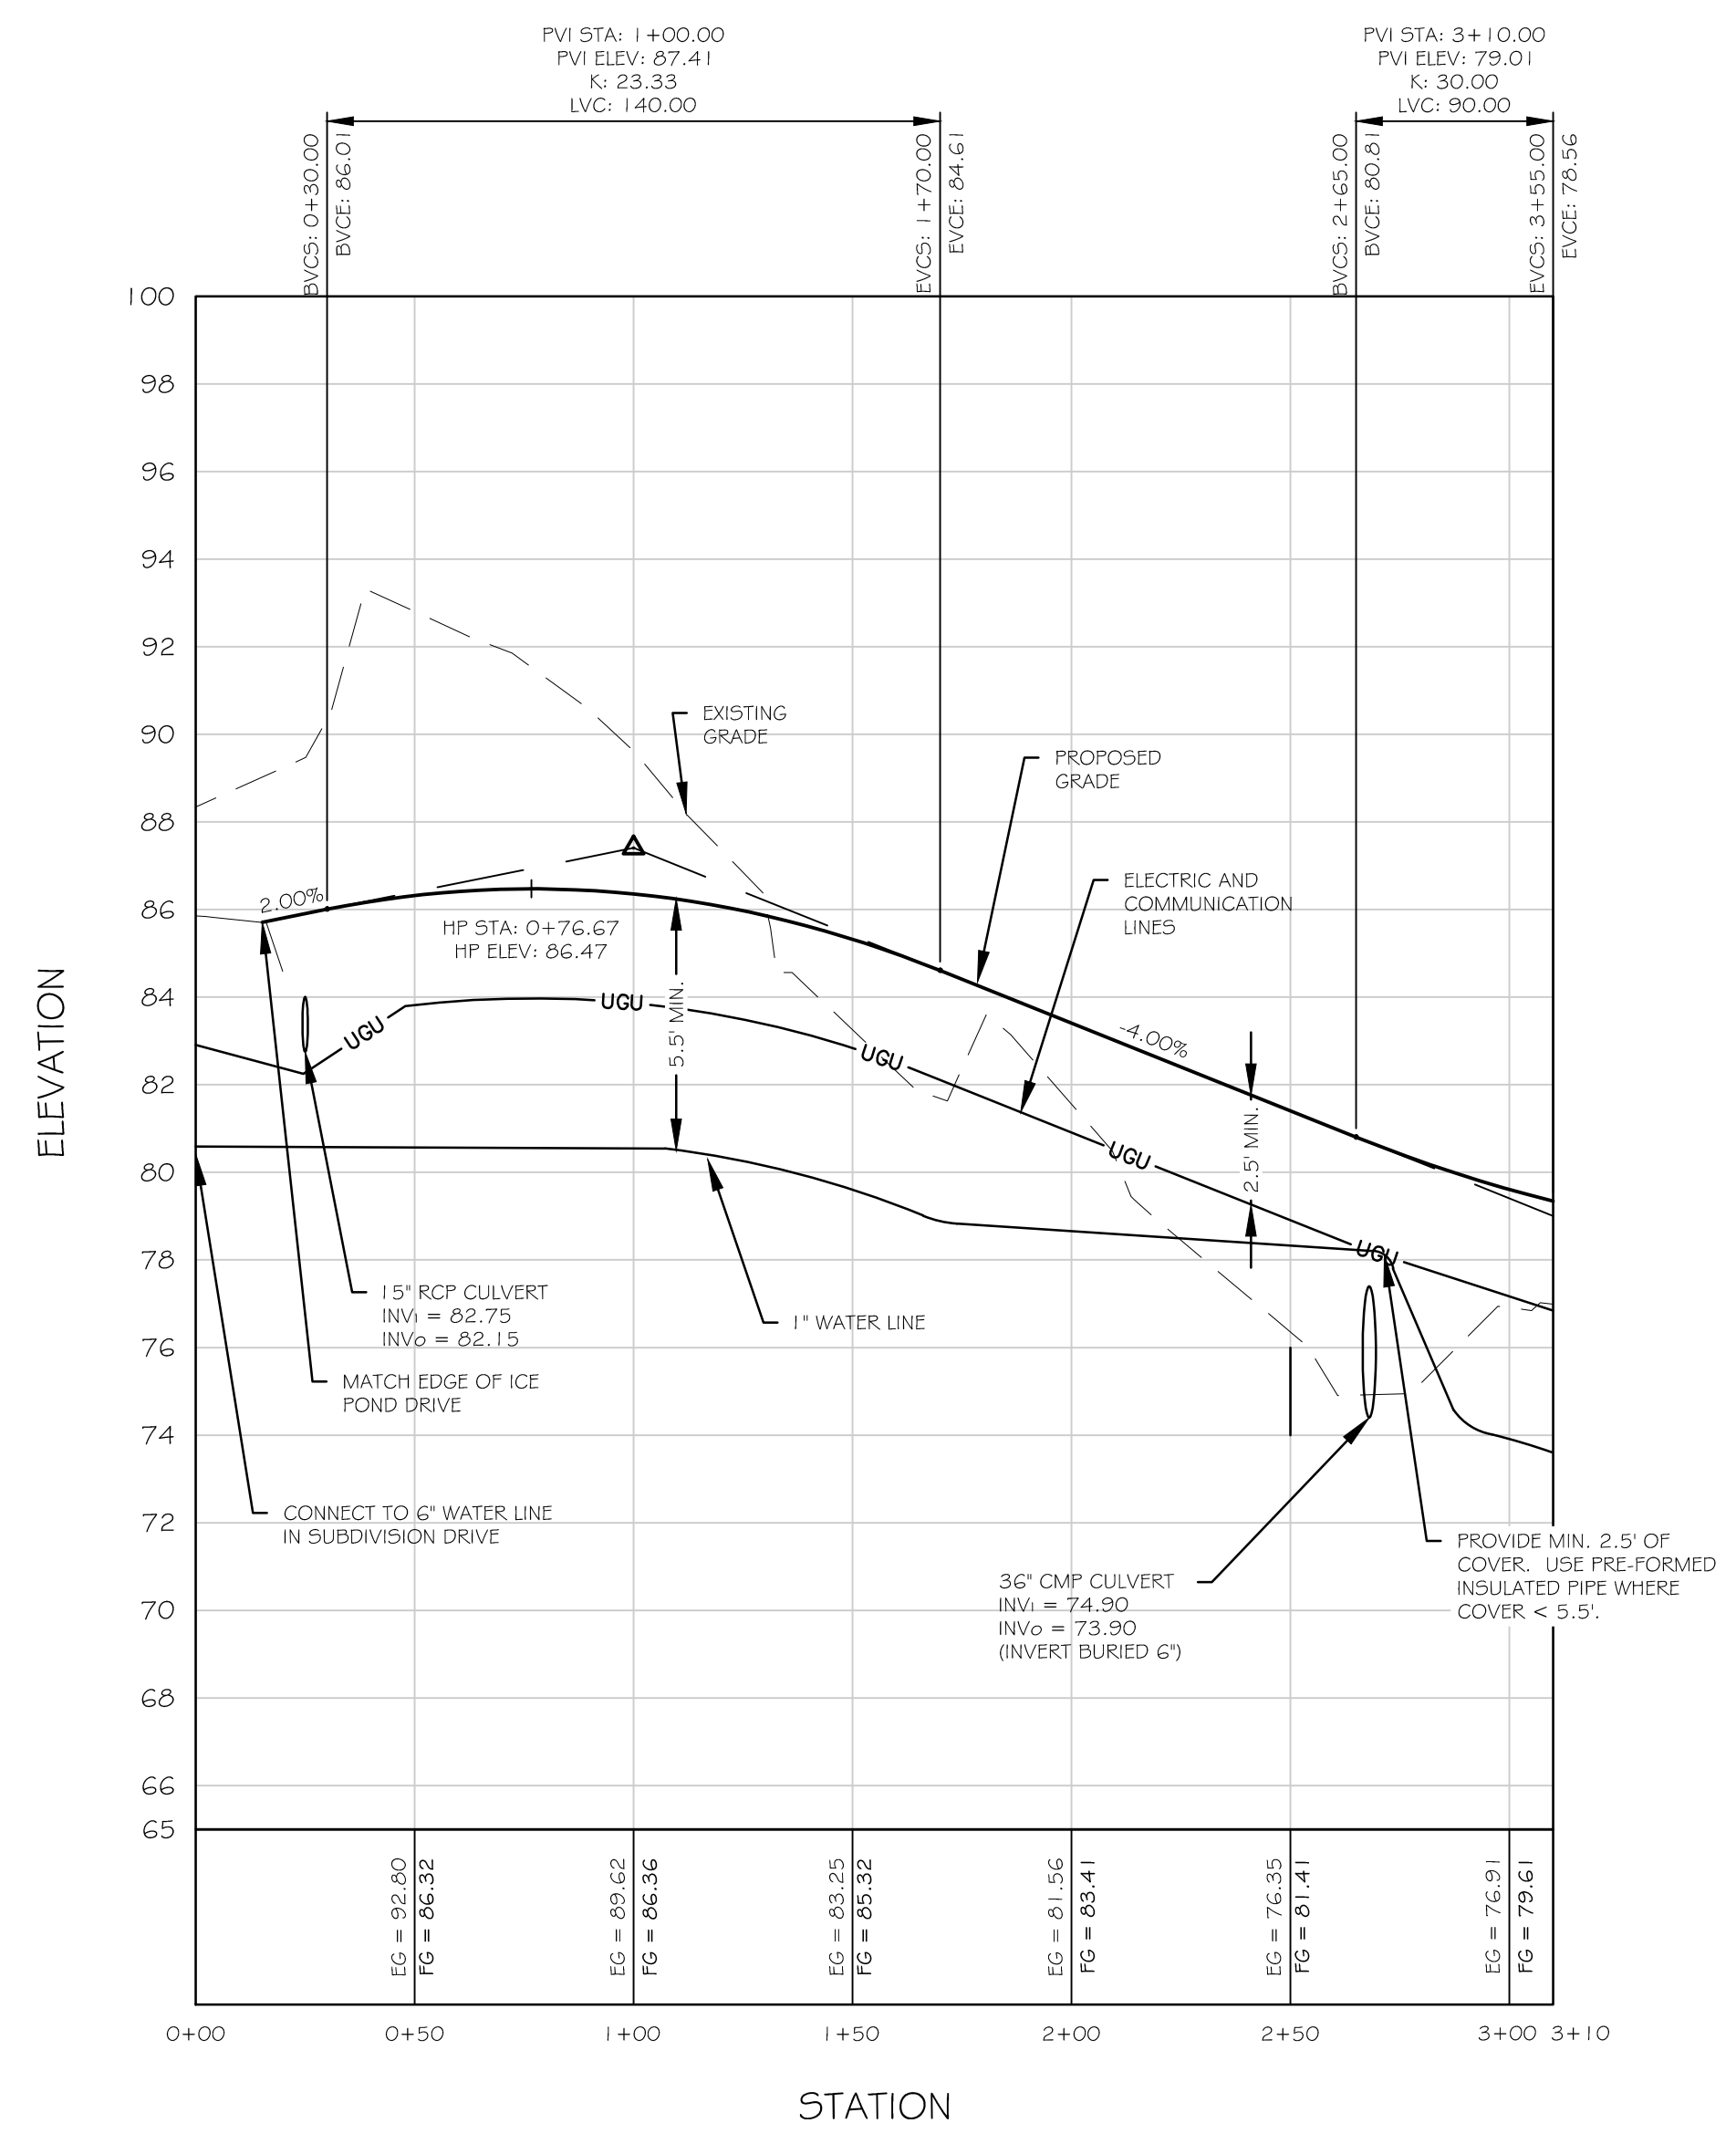


LOT 2 DRIVEWAY PROFILE

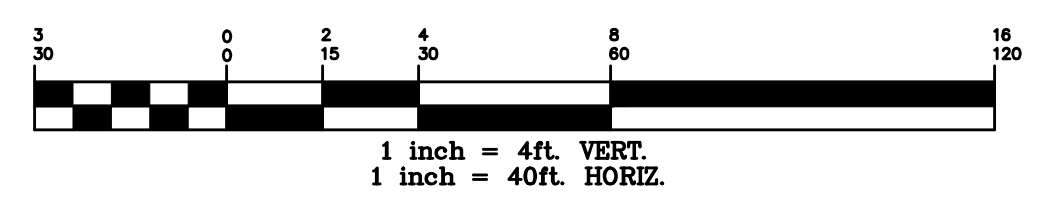

Drawing Name: W:\2013\Projects\2013 - Ledgewood Drive Subdivision\LD0303.dwg - Sheet 1 of 2 Date / Print Date: 08-20-13 / 8:05 AM

REV.	DATE	STATUS	BY	CHKD.	APPD.	REV.	DATE	STATUS	BY	CHKD.	APPD.
D	2/19/13	REVISED AND ISSUED TO THE CITY OF PORTLAND FOR FINAL SUBDIVISION REVIEW	DEPT.	TWS	PBB						
C	2/8/13	ISSUED TO THE CITY OF PORTLAND FOR FINAL APPROVAL	DEPT.	TWS	PBB						
B	1/9/13	ISSUED TO THE TOWN OF FALMOUTH FOR PRELIMINARY PLAN REVIEW	DEPT.	PBB	PBB						
A	1/1/13	ISSUED FOR CITY OF PORTLAND WORKSHOP	DEPT.	PBB	PBB						

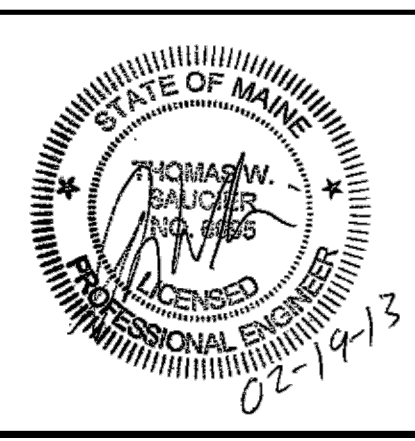

LAND DESIGN SOLUTIONS
 LAND PLANNING, SITE PLANNING & LANDSCAPE ARCHITECTURE
 P.O. Box 316, 160 Longwoods Road, Cumberland, ME 04081 tel: (207) 939-1111
 CLIENT: **TPO PROPERTIES, LLC**
 30 LEDGEWOOD DRIVE, FALMOUTH, MAINE 04104

DESIGN:	PBB	OLD BARN ESTATES 1062 OCEAN AVENUE, PORTLAND, MAINE
DRAWN:	DEPT.	
CHKD:	PBB	
PROFILES		
DATE:	JAN 2013	PROJ. NO. _____
SCALE:	AS NOTED	DWG. NO. _____
		C-202