



E | PORCH FRAMING DETAIL
SCALE: 1/4"=1'-0"

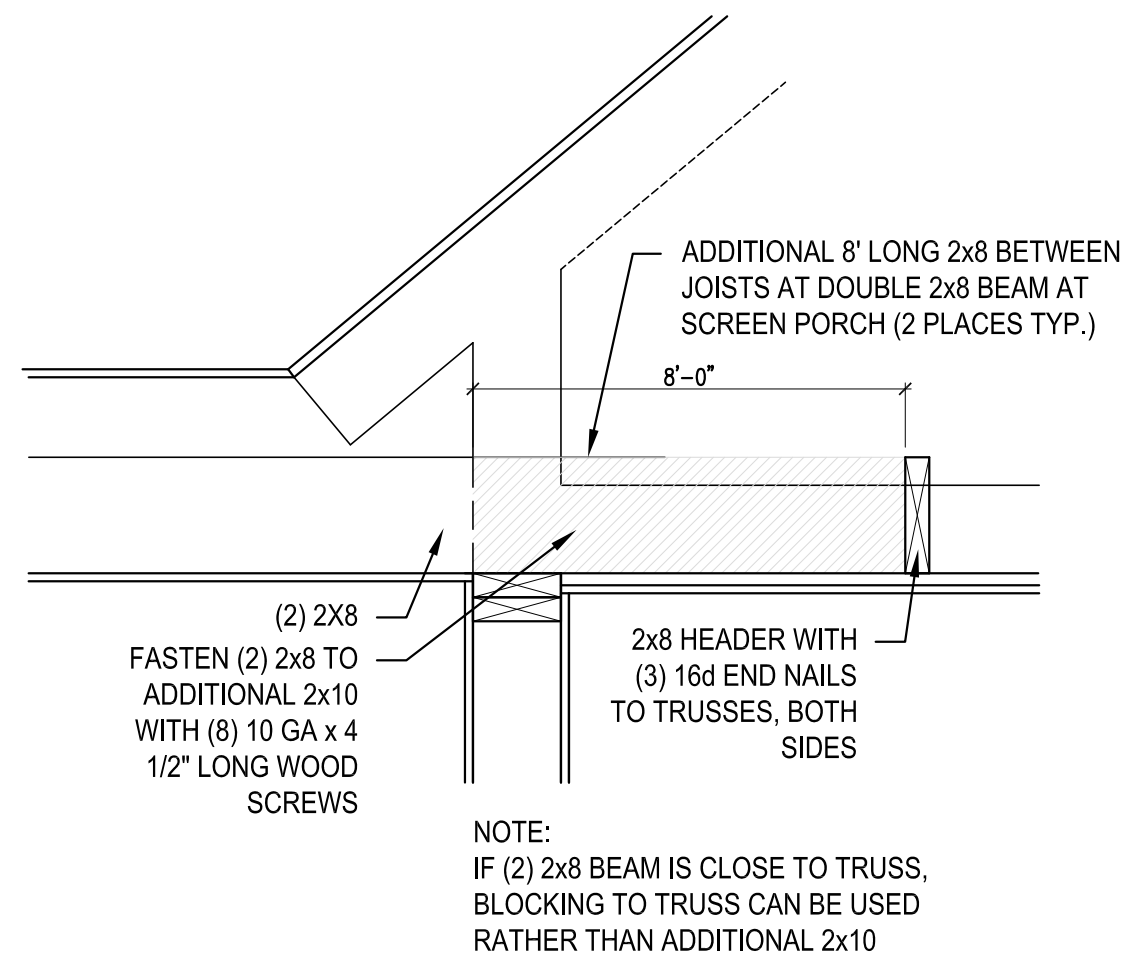

D | PORCH CONNECTION TO MAIN HOUSE
SCALE: 1/4"=1'-0"

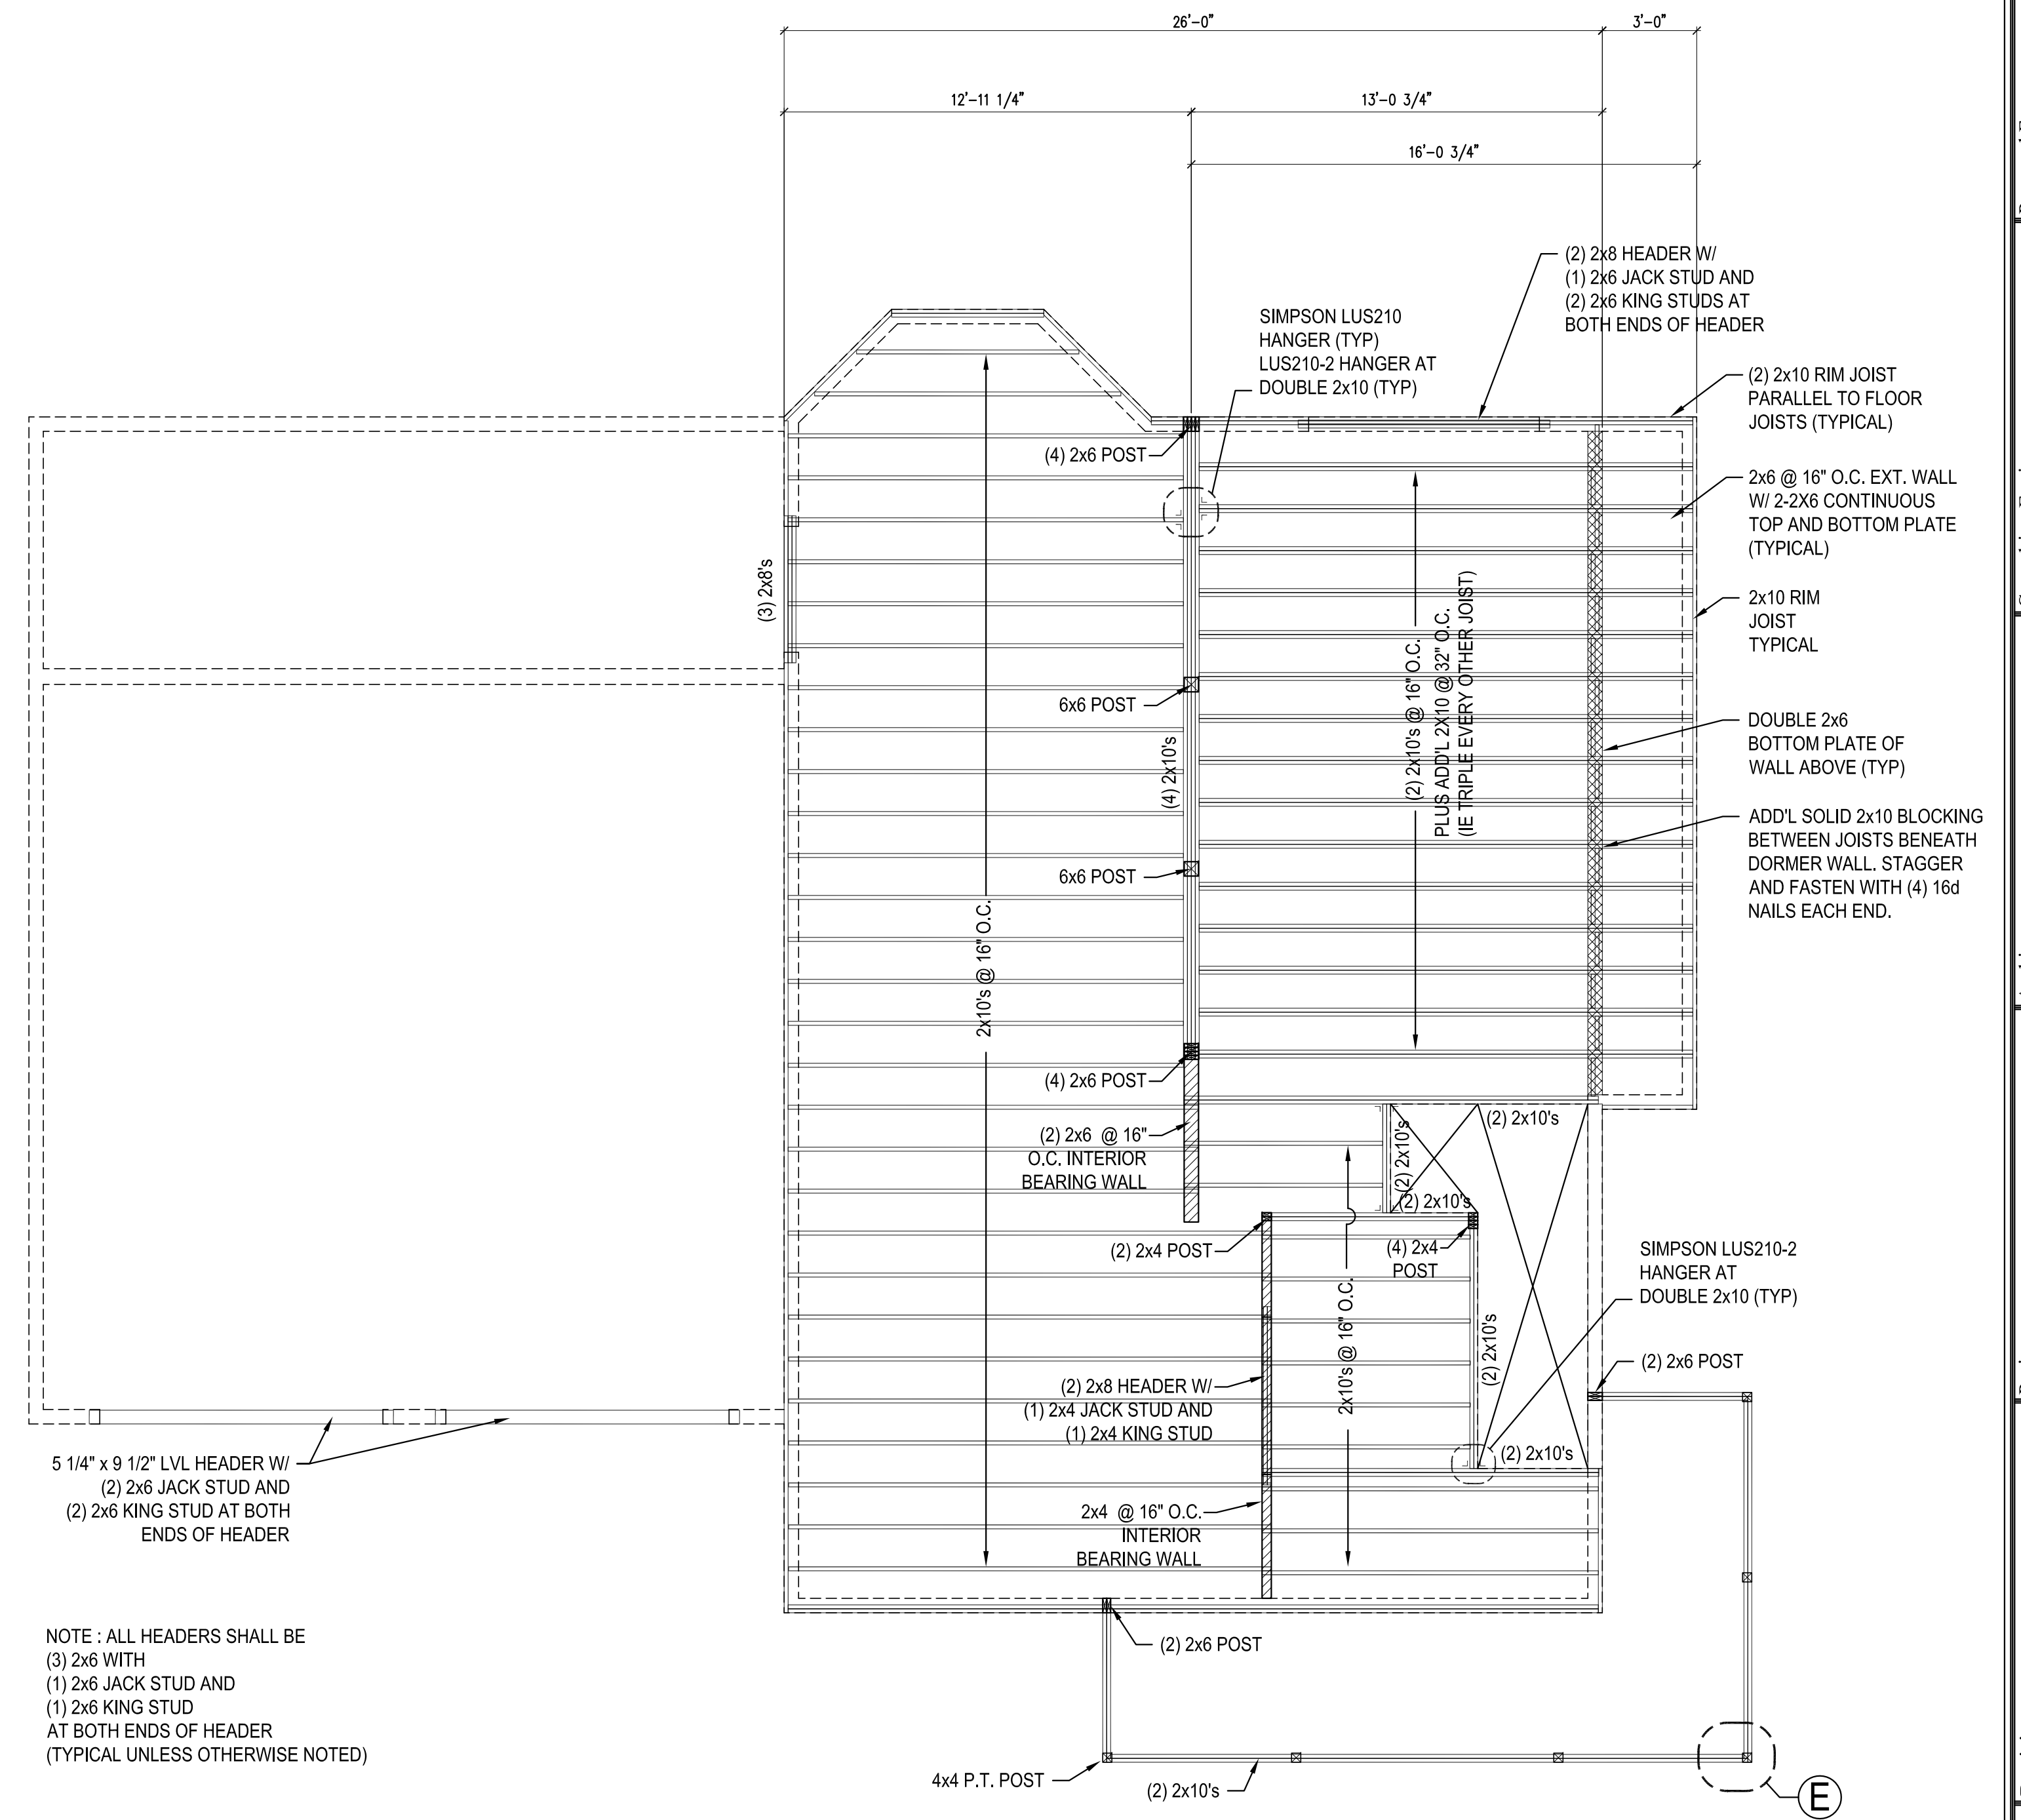

1 | SECOND FLOOR FRAMING PLAN
SCALE: 1/4"=1'-0"

TEXT

Address
City, State

Prepared For:

Consulting Engineer:

Architect:

Project:

Revisions:

Date: 13 Dec 2012
Scale: 1/4" = 1'-0"

THE COLONIAL
OPTION #1
SECOND FLOOR
FRAMING AND DETAILS

ARCHETYPE
architects
48 Union Wharf Portland, Maine 04101
(207) 772-6022 Fax (207) 772-4056

S3