


NOTE: ALL WINDOWS
U-FACTOR = .31

SCALE: 1/8" = 1'-0"

MAIN FLOOR PLAN

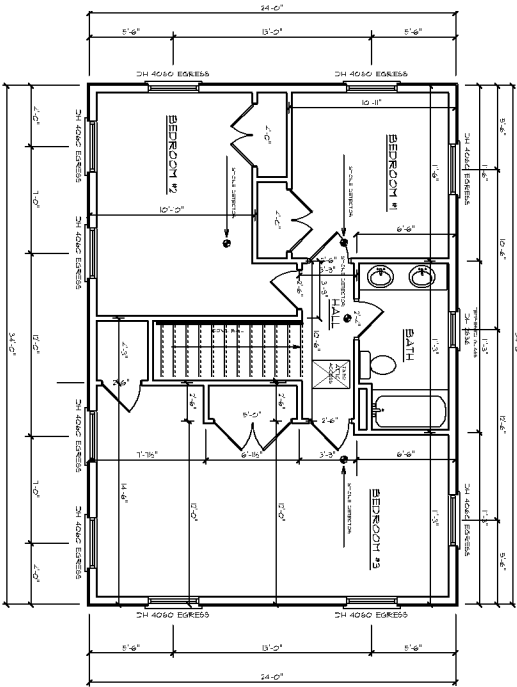

all plumbing walls are 2x6

NOTE: ALL WINDOWS
U-FACTOR = .31

SCALE: 1/8" = 1'-0"

SECOND FLOOR PLAN

PROJECT NAME: PRESUMPCOT SPEC	CONTRACTOR: KIRKWOOD LLC.	<p style="font-size: 8px;">THESE PLANS ARE TO BE CONSIDERED ONLY AS GENERAL GUIDELINES FOR CONSTRUCTION OF THE PROJECT. FURNISHERS, SUPPLIERS AND OTHERS SHALL BE RESPONSIBLE FOR VERIFYING ALL DIMENSIONS AND MATERIALS ARE SHOWN ON THESE PLANS. ALL DIMENSIONS SHALL BE TAKEN FROM FACE UNLESS NOTED OTHERWISE. THE CONTRACTOR SHALL BE RESPONSIBLE FOR OBTAINING ALL NECESSARY PERMITS AND REGULATORY APPROVALS FROM THE LOCAL, STATE AND FEDERAL AUTHORITIES. THE CONTRACTOR SHALL BE RESPONSIBLE FOR OBTAINING ALL NECESSARY INSURANCE AND BONDING REQUIREMENTS. THE CONTRACTOR SHALL BE RESPONSIBLE FOR OBTAINING ALL NECESSARY CONSTRUCTION AGREEMENTS FROM THE ADJACENT PROPERTY OWNERS. THE CONTRACTOR SHALL BE RESPONSIBLE FOR OBTAINING ALL NECESSARY CONSTRUCTION AGREEMENTS FROM THE ADJACENT PROPERTY OWNERS. THE CONTRACTOR SHALL BE RESPONSIBLE FOR OBTAINING ALL NECESSARY CONSTRUCTION AGREEMENTS FROM THE ADJACENT PROPERTY OWNERS.</p>
<div style="float: right; font-size: 10px; text-align: center;"> DATE: February 2005 SCALE: AS NOTED DRAWN: DRAWN FILE: .LIT - 10' x 10' - 11' </div>		