




67'-4"

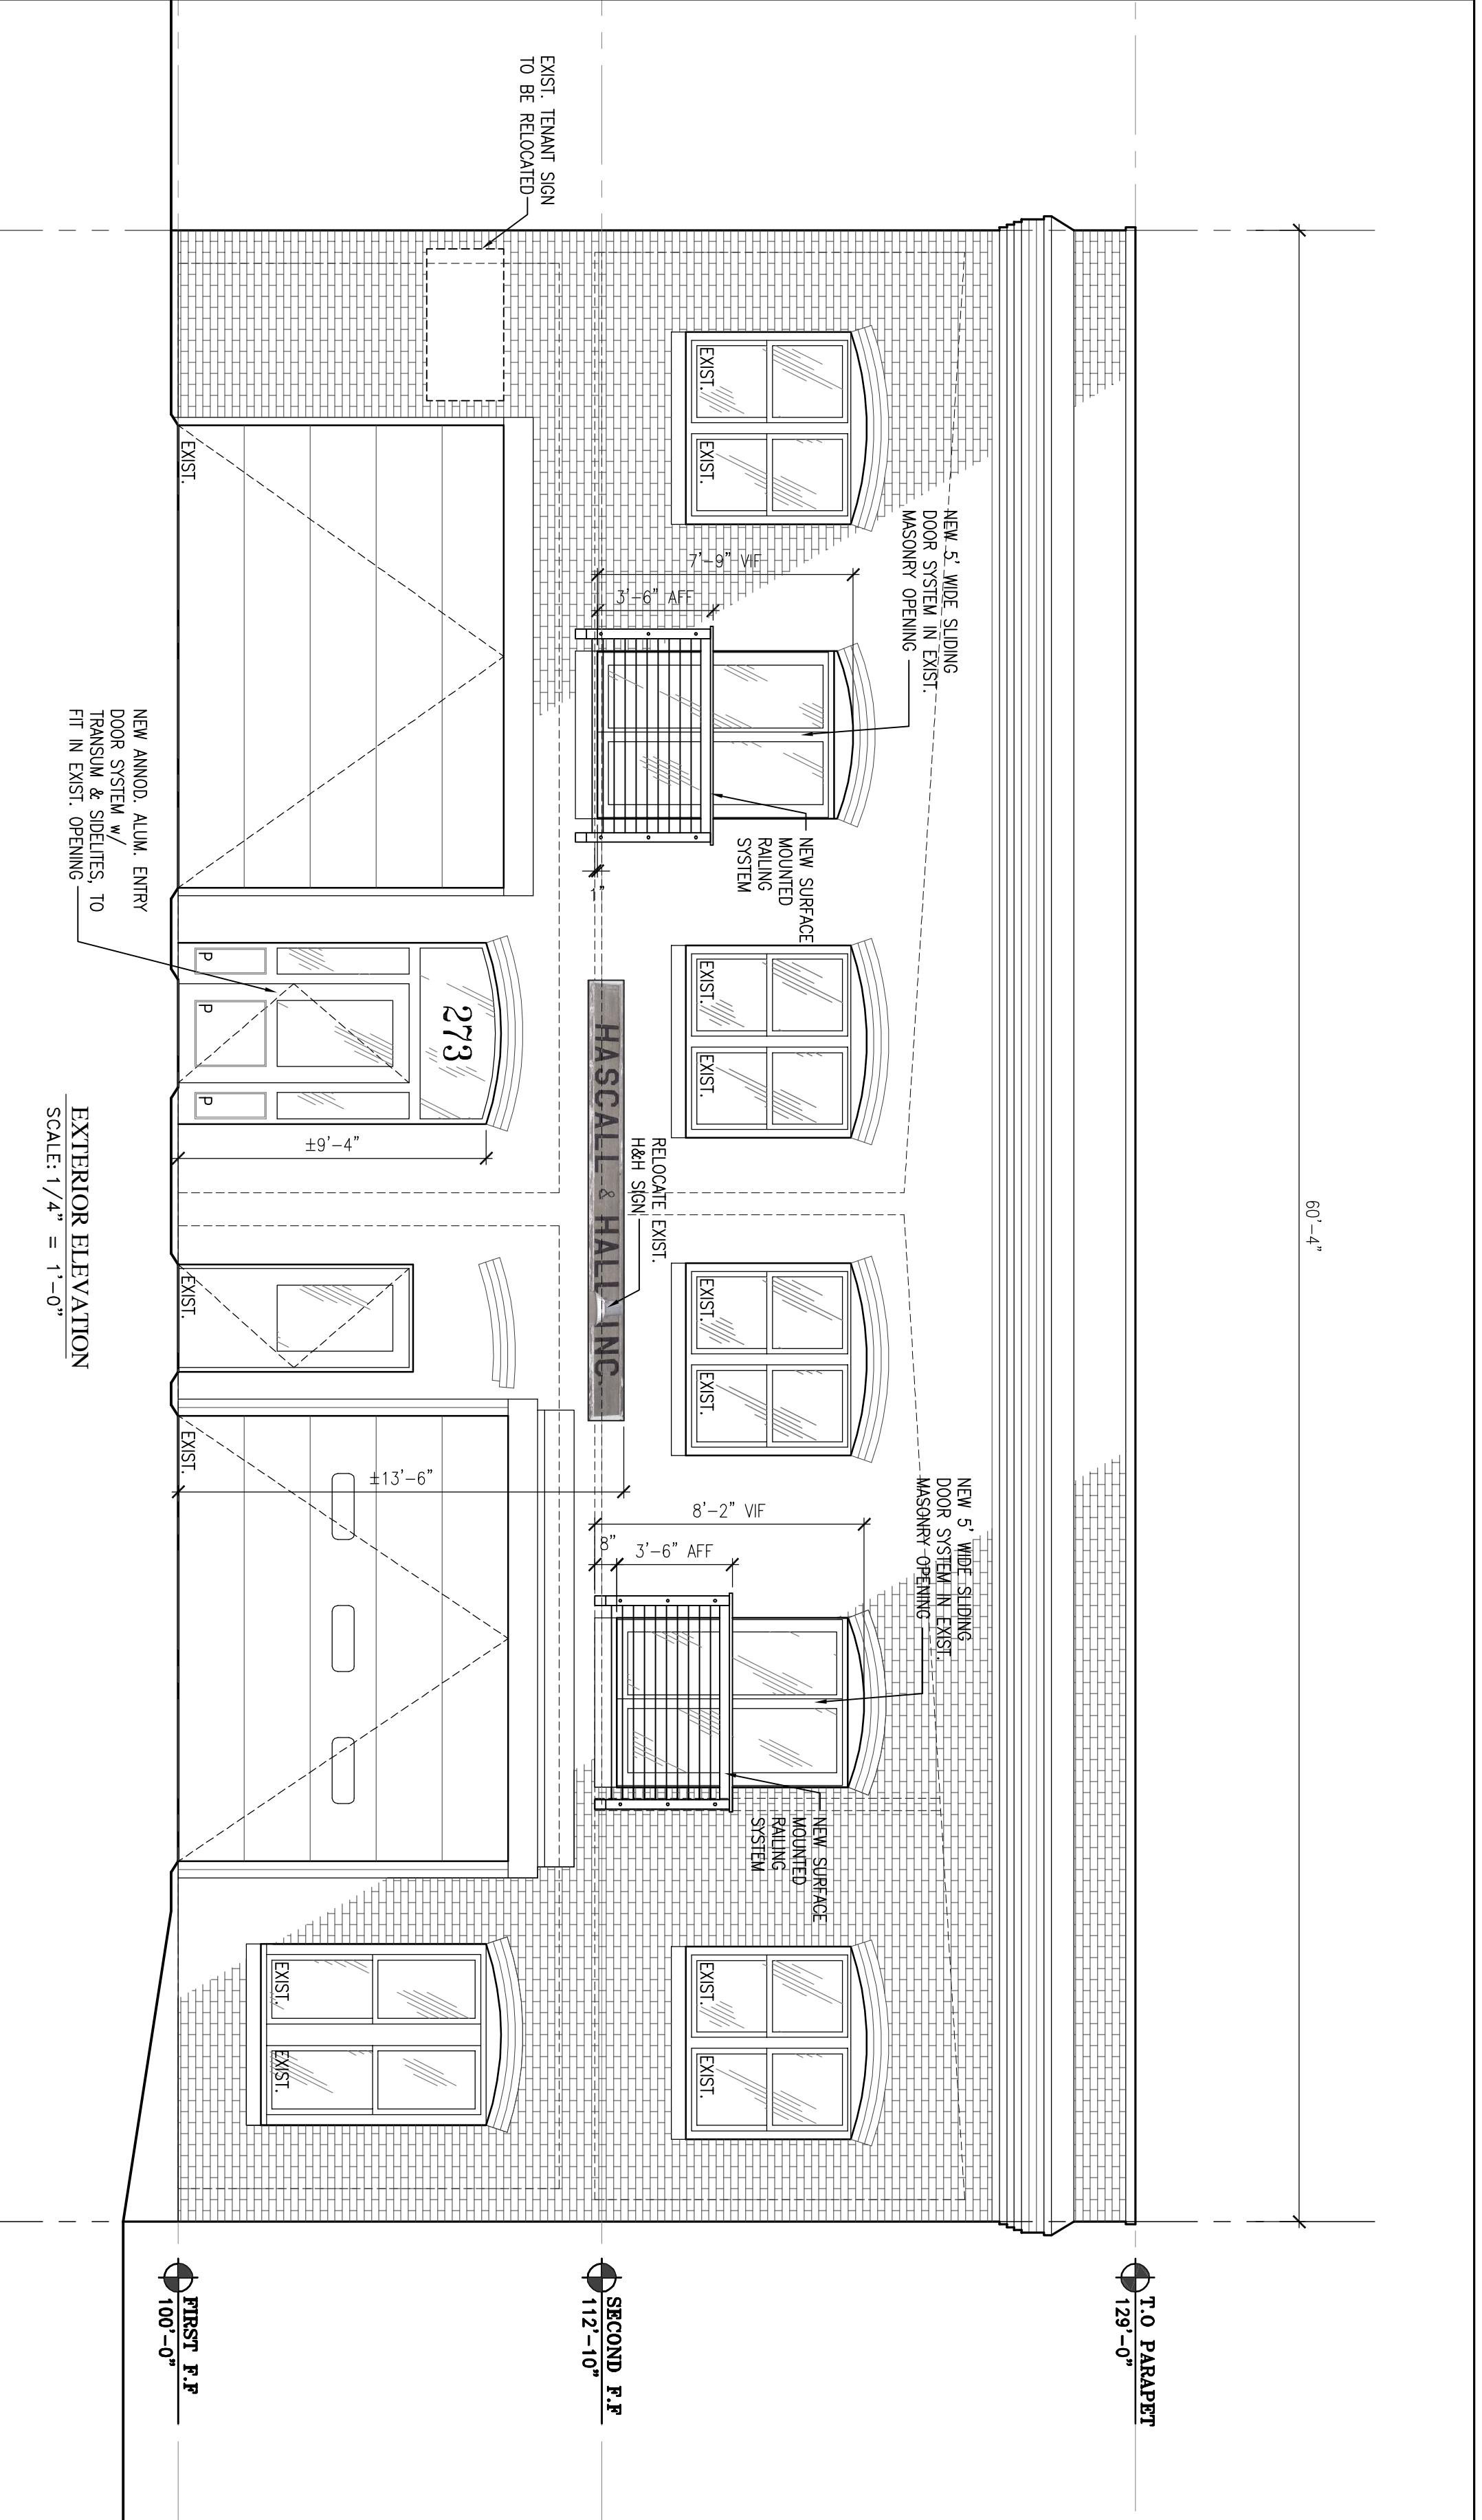


EXTERIOR ELEVATION
SCALE: 1/4" = 1'-0"

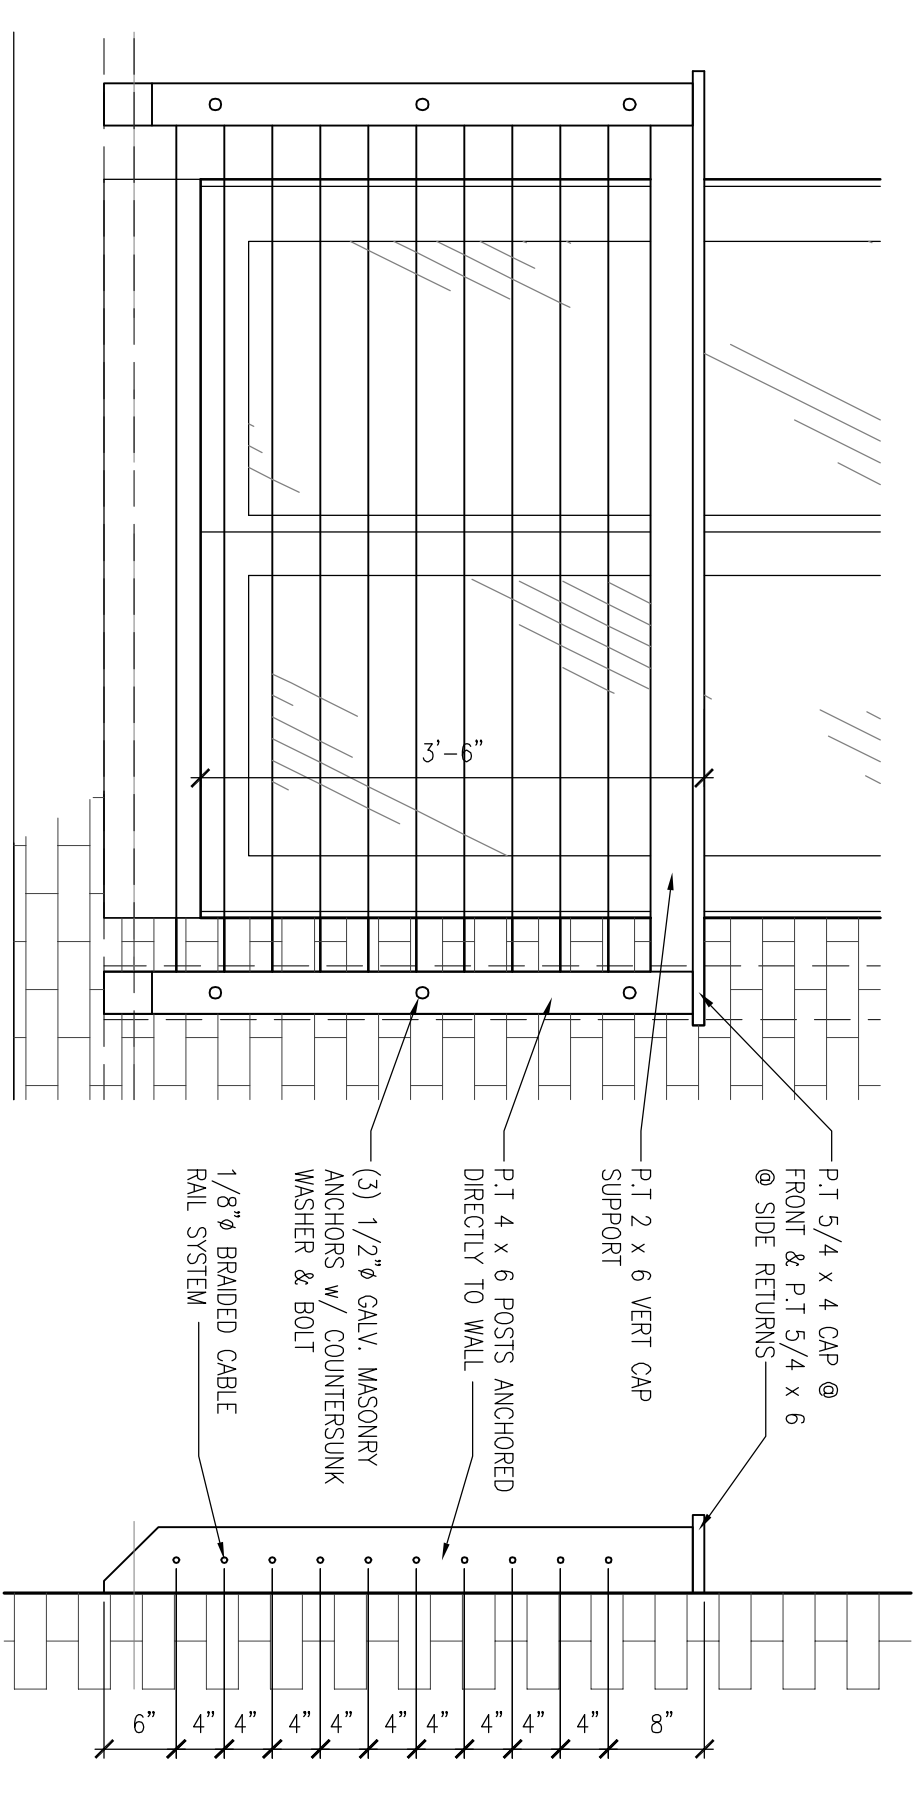

1 STORAGE MOUNTED RAILING DETAIL
SCALE: 3/4" = 1'-0"

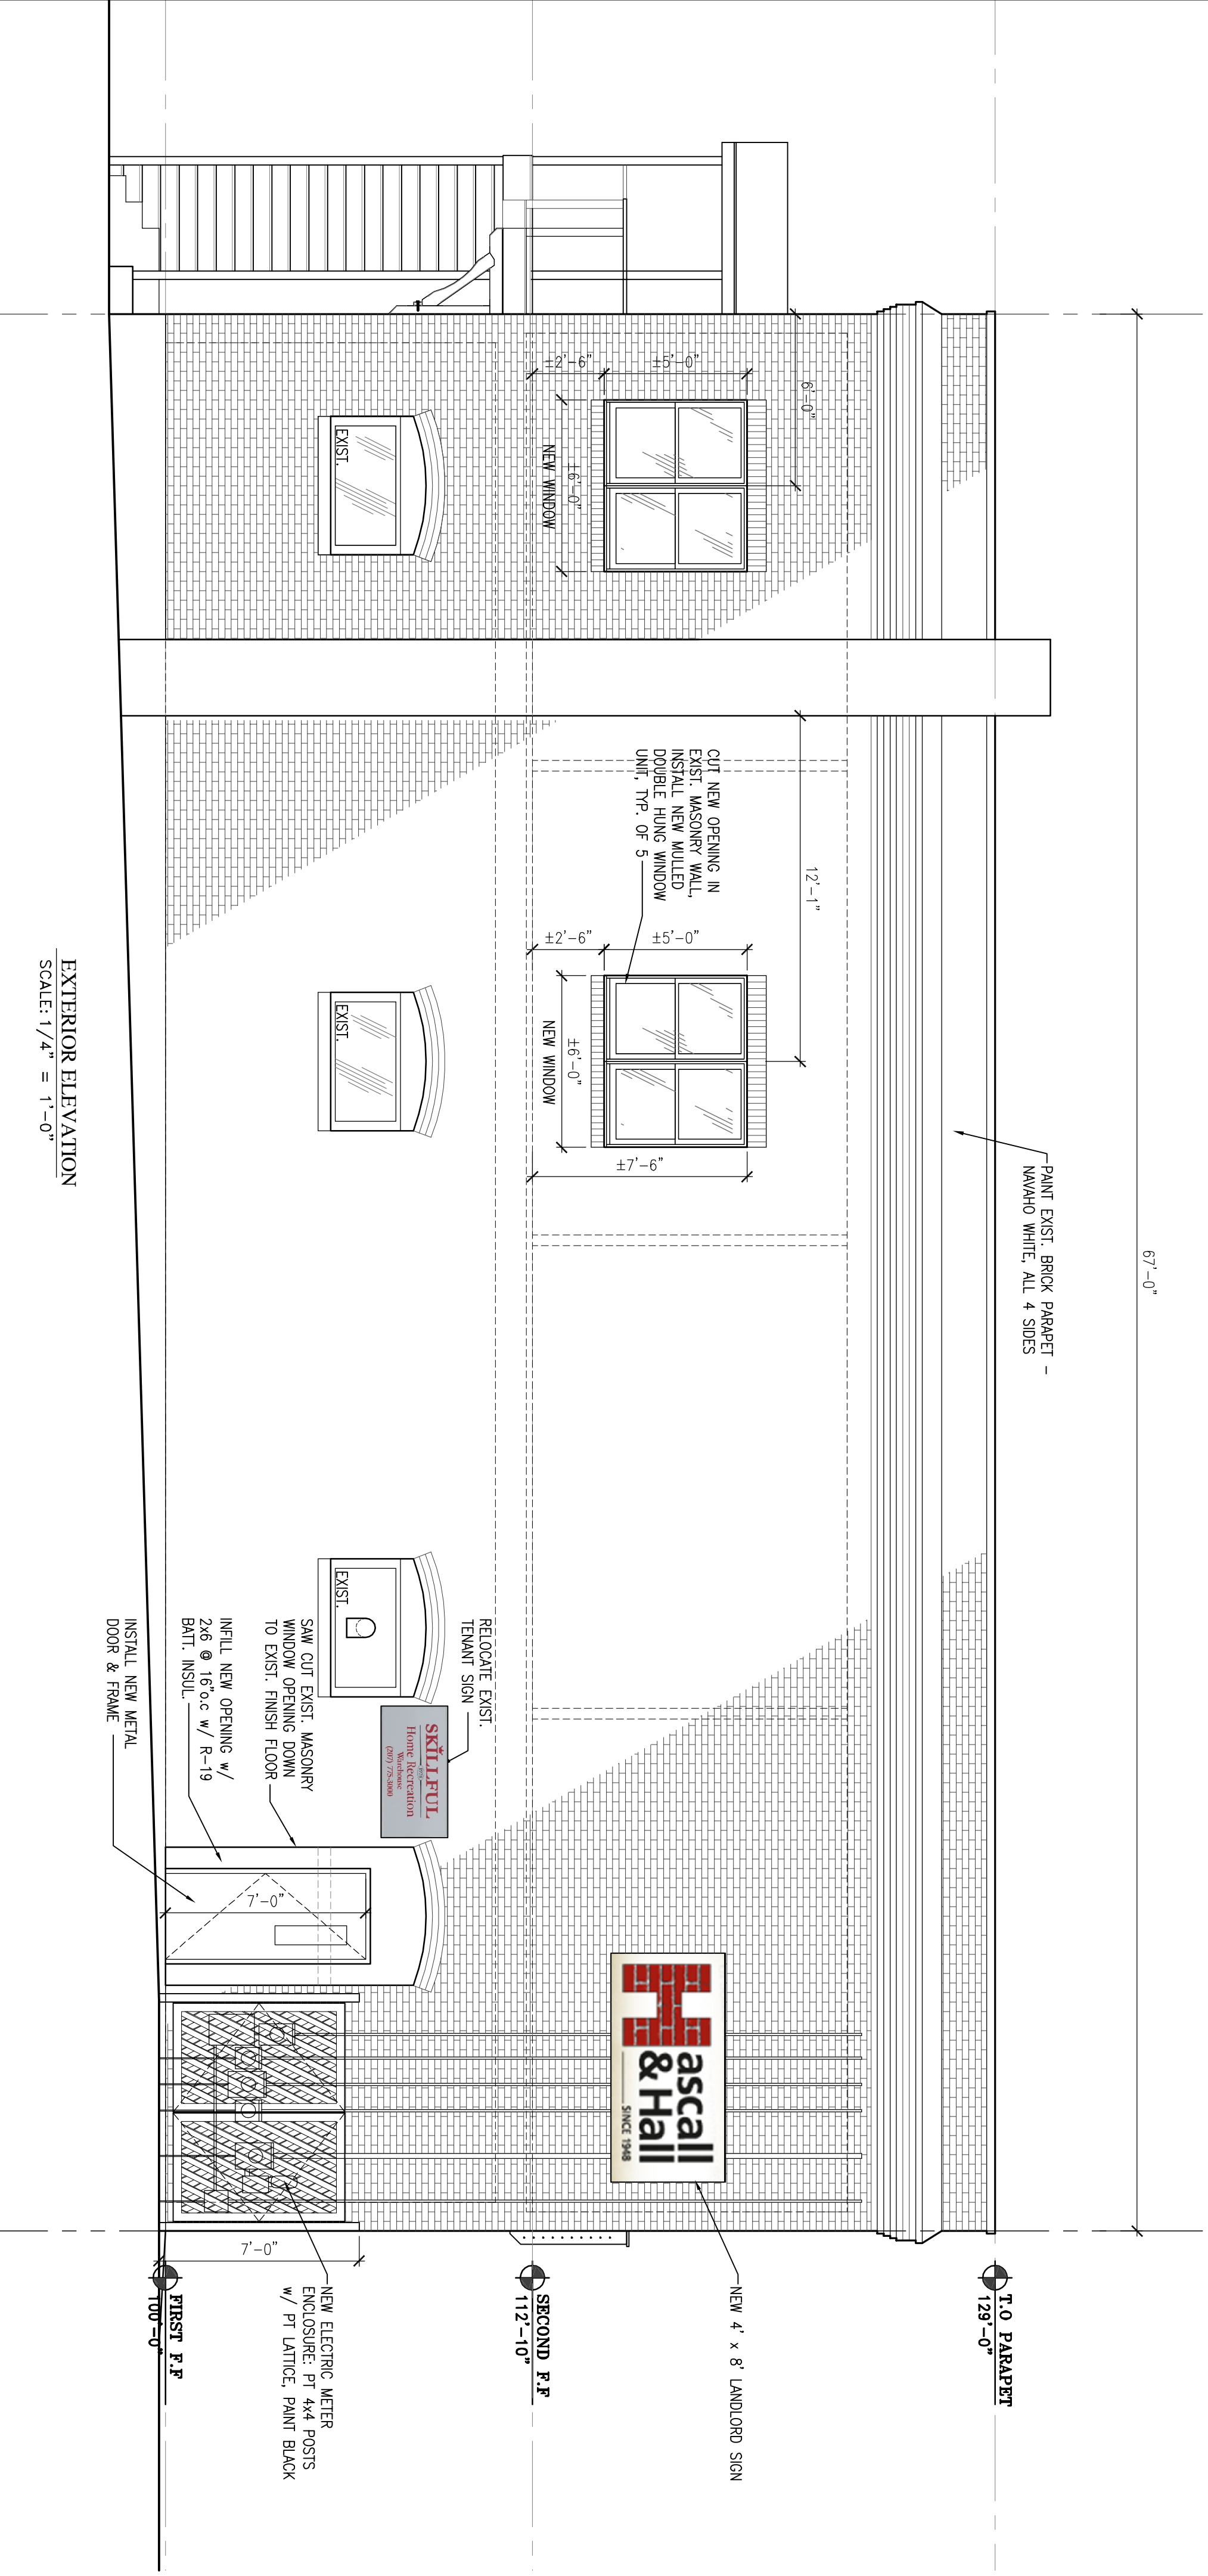

EXTERIOR ELEVATION
SCALE: 1/4" = 1'-0"

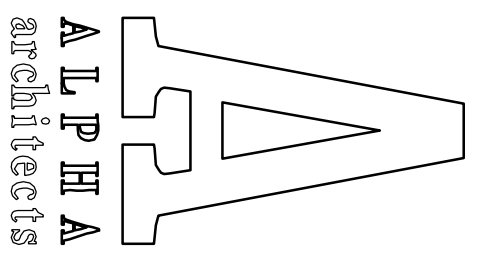

17 CHESTNUT STREET
PORTLAND, ME 04101
PHONE: 207.761.9500
FAX: 207.761.9595
design@alpaarchitects.com

© COPYRIGHT

Re-use or reproduction of the contents of this document is not permitted without written permission of ALPA ARCHITECTS

REVISED PRICING
SET #2:
NOT FOR
CONSTRUCTION

Hascall and Hall Offices
273 Presumpscot Street
Portland, ME 04103

JOB: 11112


ISSUE DATE	ISSUE DATE
PRELIM.	03-23-11
Board	-
CD's	-
REV. 1	06-03-11
REV. 2	-
PRINT	06-03-11

EXTERIOR
ELEVATIONS

A-2.1

REVISED PRICING SET #2
06-03-11

ISSUE DATE
PRELIM. 03-23-11
PROBID -
CDS -
REV. 1 06-03-11
REV. 2 -
PRINT 06-03-11

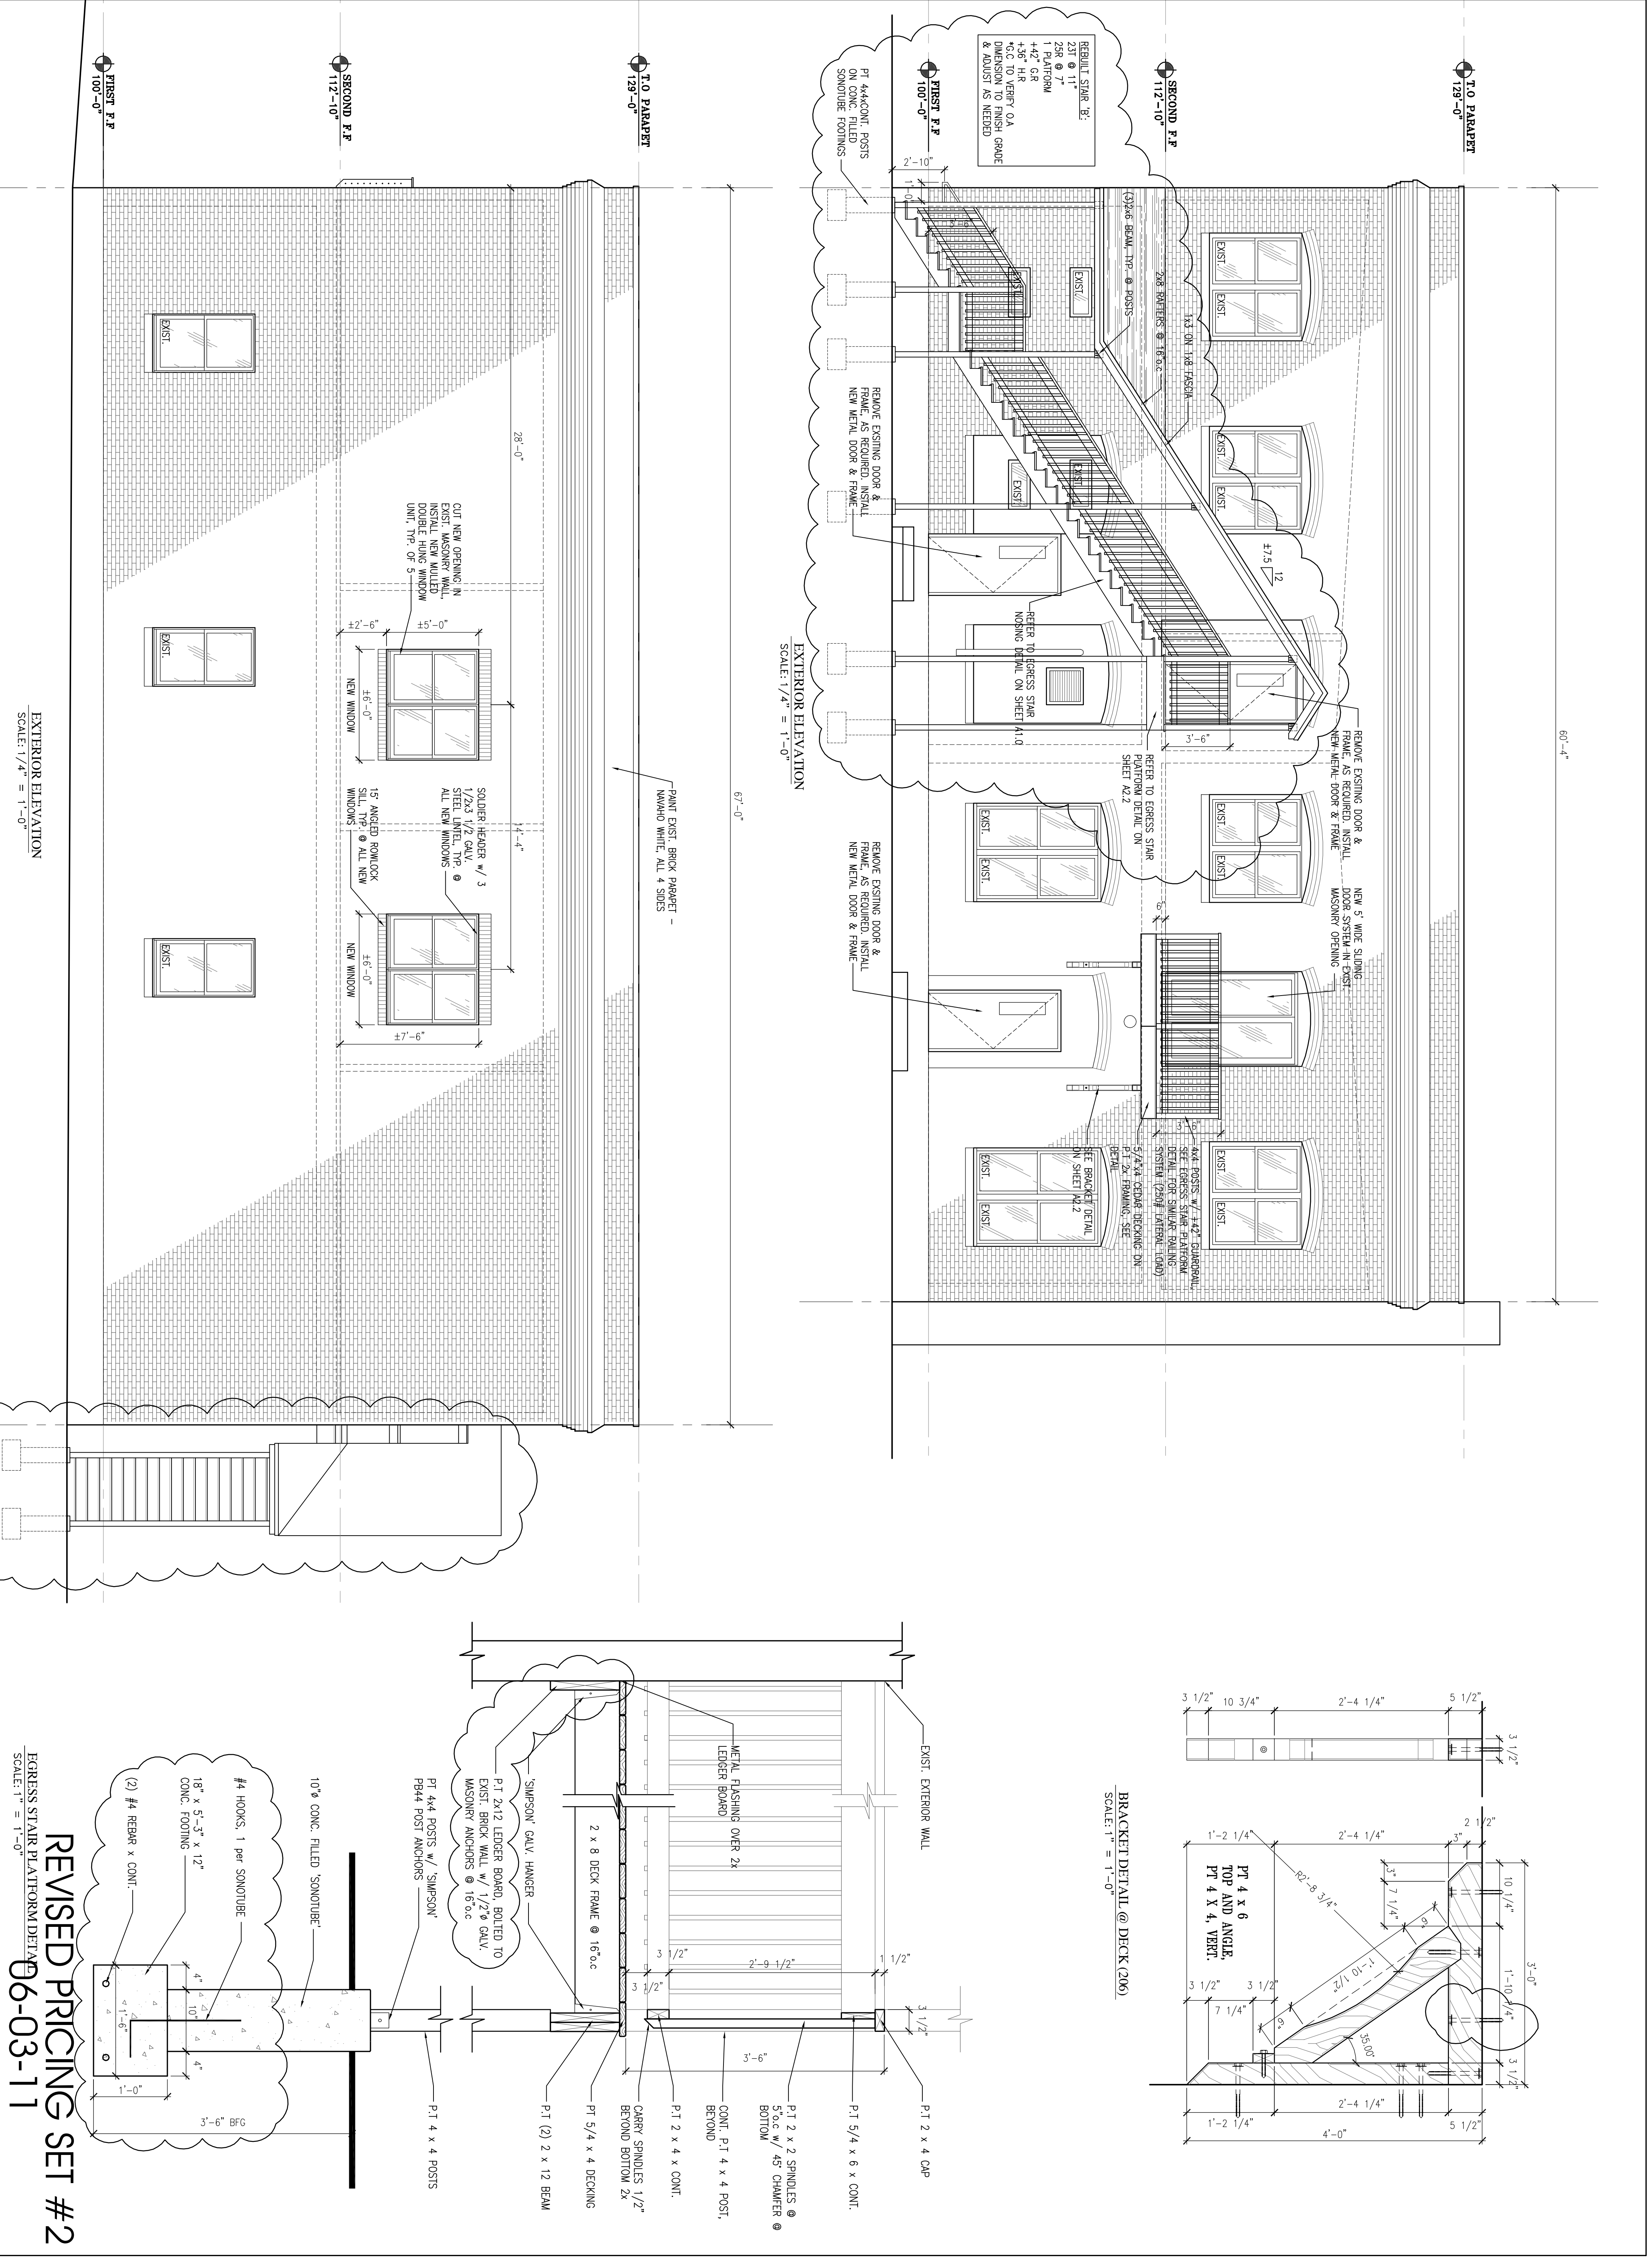

EXTERIOR ELEVATION
 SCALE: 1/4" = 1'-0"

REVISED PRICING SET #2
 EGRESS STAIR PLATFORM DETAIL
 SCALE: 1" = 1'-0"