

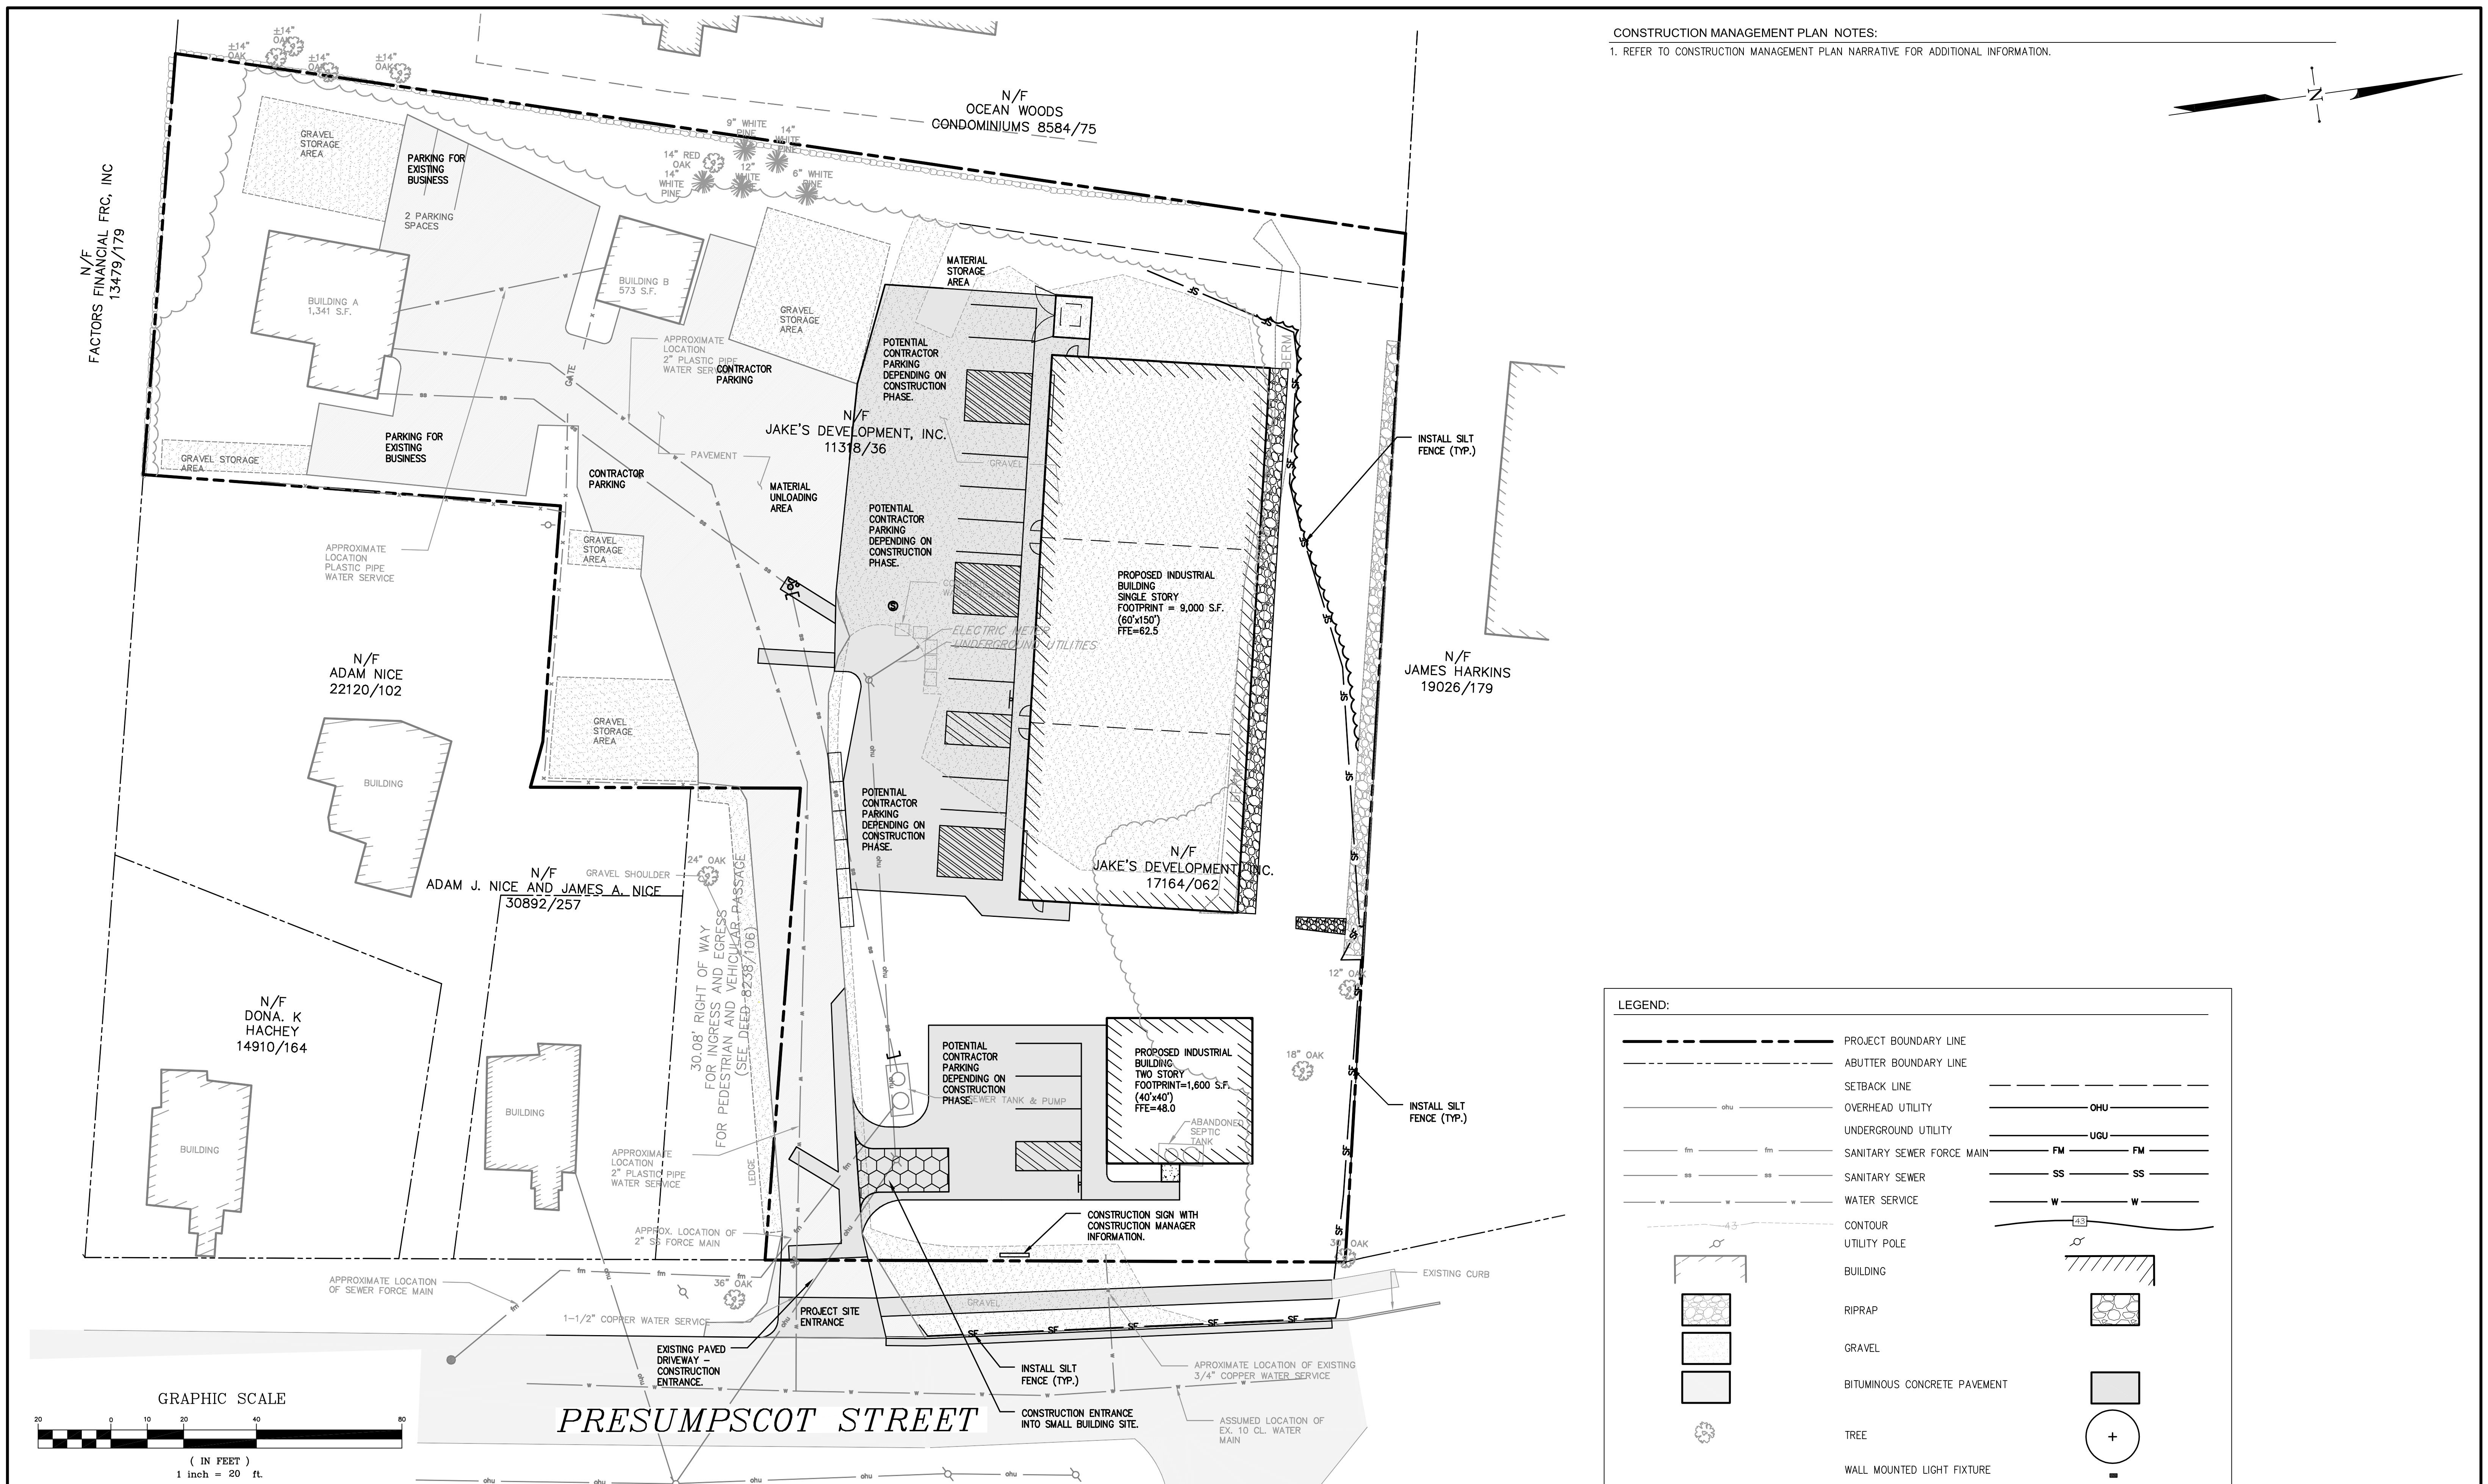


CONSTRUCTION MANAGEMENT PLAN NOTES:
 1. REFER TO CONSTRUCTION MANAGEMENT PLAN NARRATIVE FOR ADDITIONAL INFORMATION.

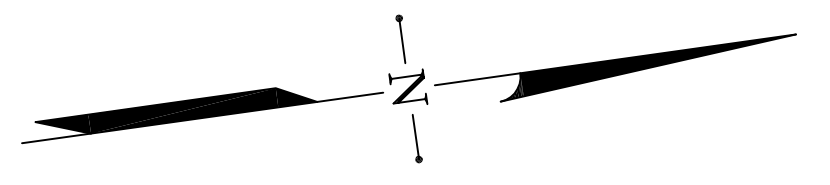


LEGEND:

	PROJECT BOUNDARY LINE		PROJECT BOUNDARY LINE
	ABUTTER BOUNDARY LINE		SETBACK LINE
	OVERHEAD UTILITY		OHU
	UNDERGROUND UTILITY		UGU
	SANITARY SEWER FORCE MAIN		FM
	SANITARY SEWER		SS
	WATER SERVICE		W
	CONTOUR		CONTOUR
	UTILITY POLE		UTILITY POLE
	BUILDING		BUILDING
	RIPRAP		RIPRAP
	GRAVEL		GRAVEL
	BITUMINOUS CONCRETE PAVEMENT		BITUMINOUS CONCRETE PAVEMENT
	TREE		TREE
	WALL MOUNTED LIGHT FIXTURE		WALL MOUNTED LIGHT FIXTURE

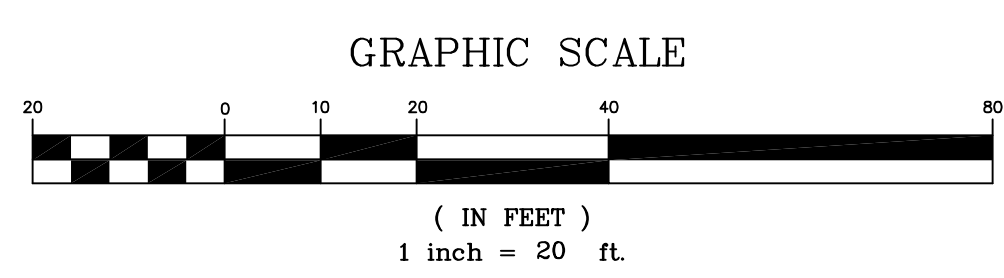

PRESUMPCOT STREET

REV.	DATE	STATUS	BY	CHKD.	APPD.	REV.	DATE	STATUS	BY	CHKD.	APPD.
A	12/20/17	SUBMITTED TO THE CITY OF PORTLAND WITH CONSTRUCTION MANAGEMENT PLAN	DEPT.	PBB	PBB						

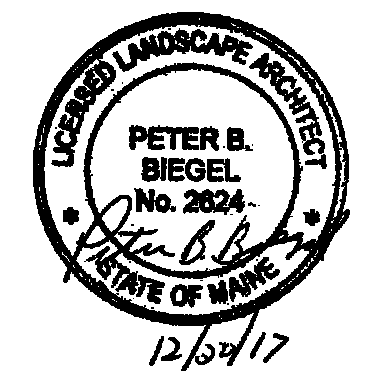

LAND DESIGN SOLUTIONS
 LAND PLANNING, SITE PLANNING & LANDSCAPE ARCHITECTURE
 P.O. Box 316, 160 Longwoods Road, Cumberland, ME 04021 tel: (207) 494-1111
 APPLICANT & OWNER:
JAKE'S DEVELOPMENT, INC.
 30 LEDGEWOOD DRIVE, FALMOUTH, MAINE 04105

DESIGN: PBB
 DRAWN: DEPT.
 CHKD: PBB
 DATE: NOV. 2017
 SCALE: 1"=20'

PROPOSED PRESUMPCOT STREET BUSINESS PARK
 314-316 PRESUMPCOT STREET, PORTLAND, MAINE
CONSTRUCTION MANAGEMENT PLAN
 PROJ. NO. 16-115
 DWG. NO. C-105
 REV. A