


SECOND FLOOR PLAN (±881 SQ. FT.)

SCALE: 1/4" = 1'-0"

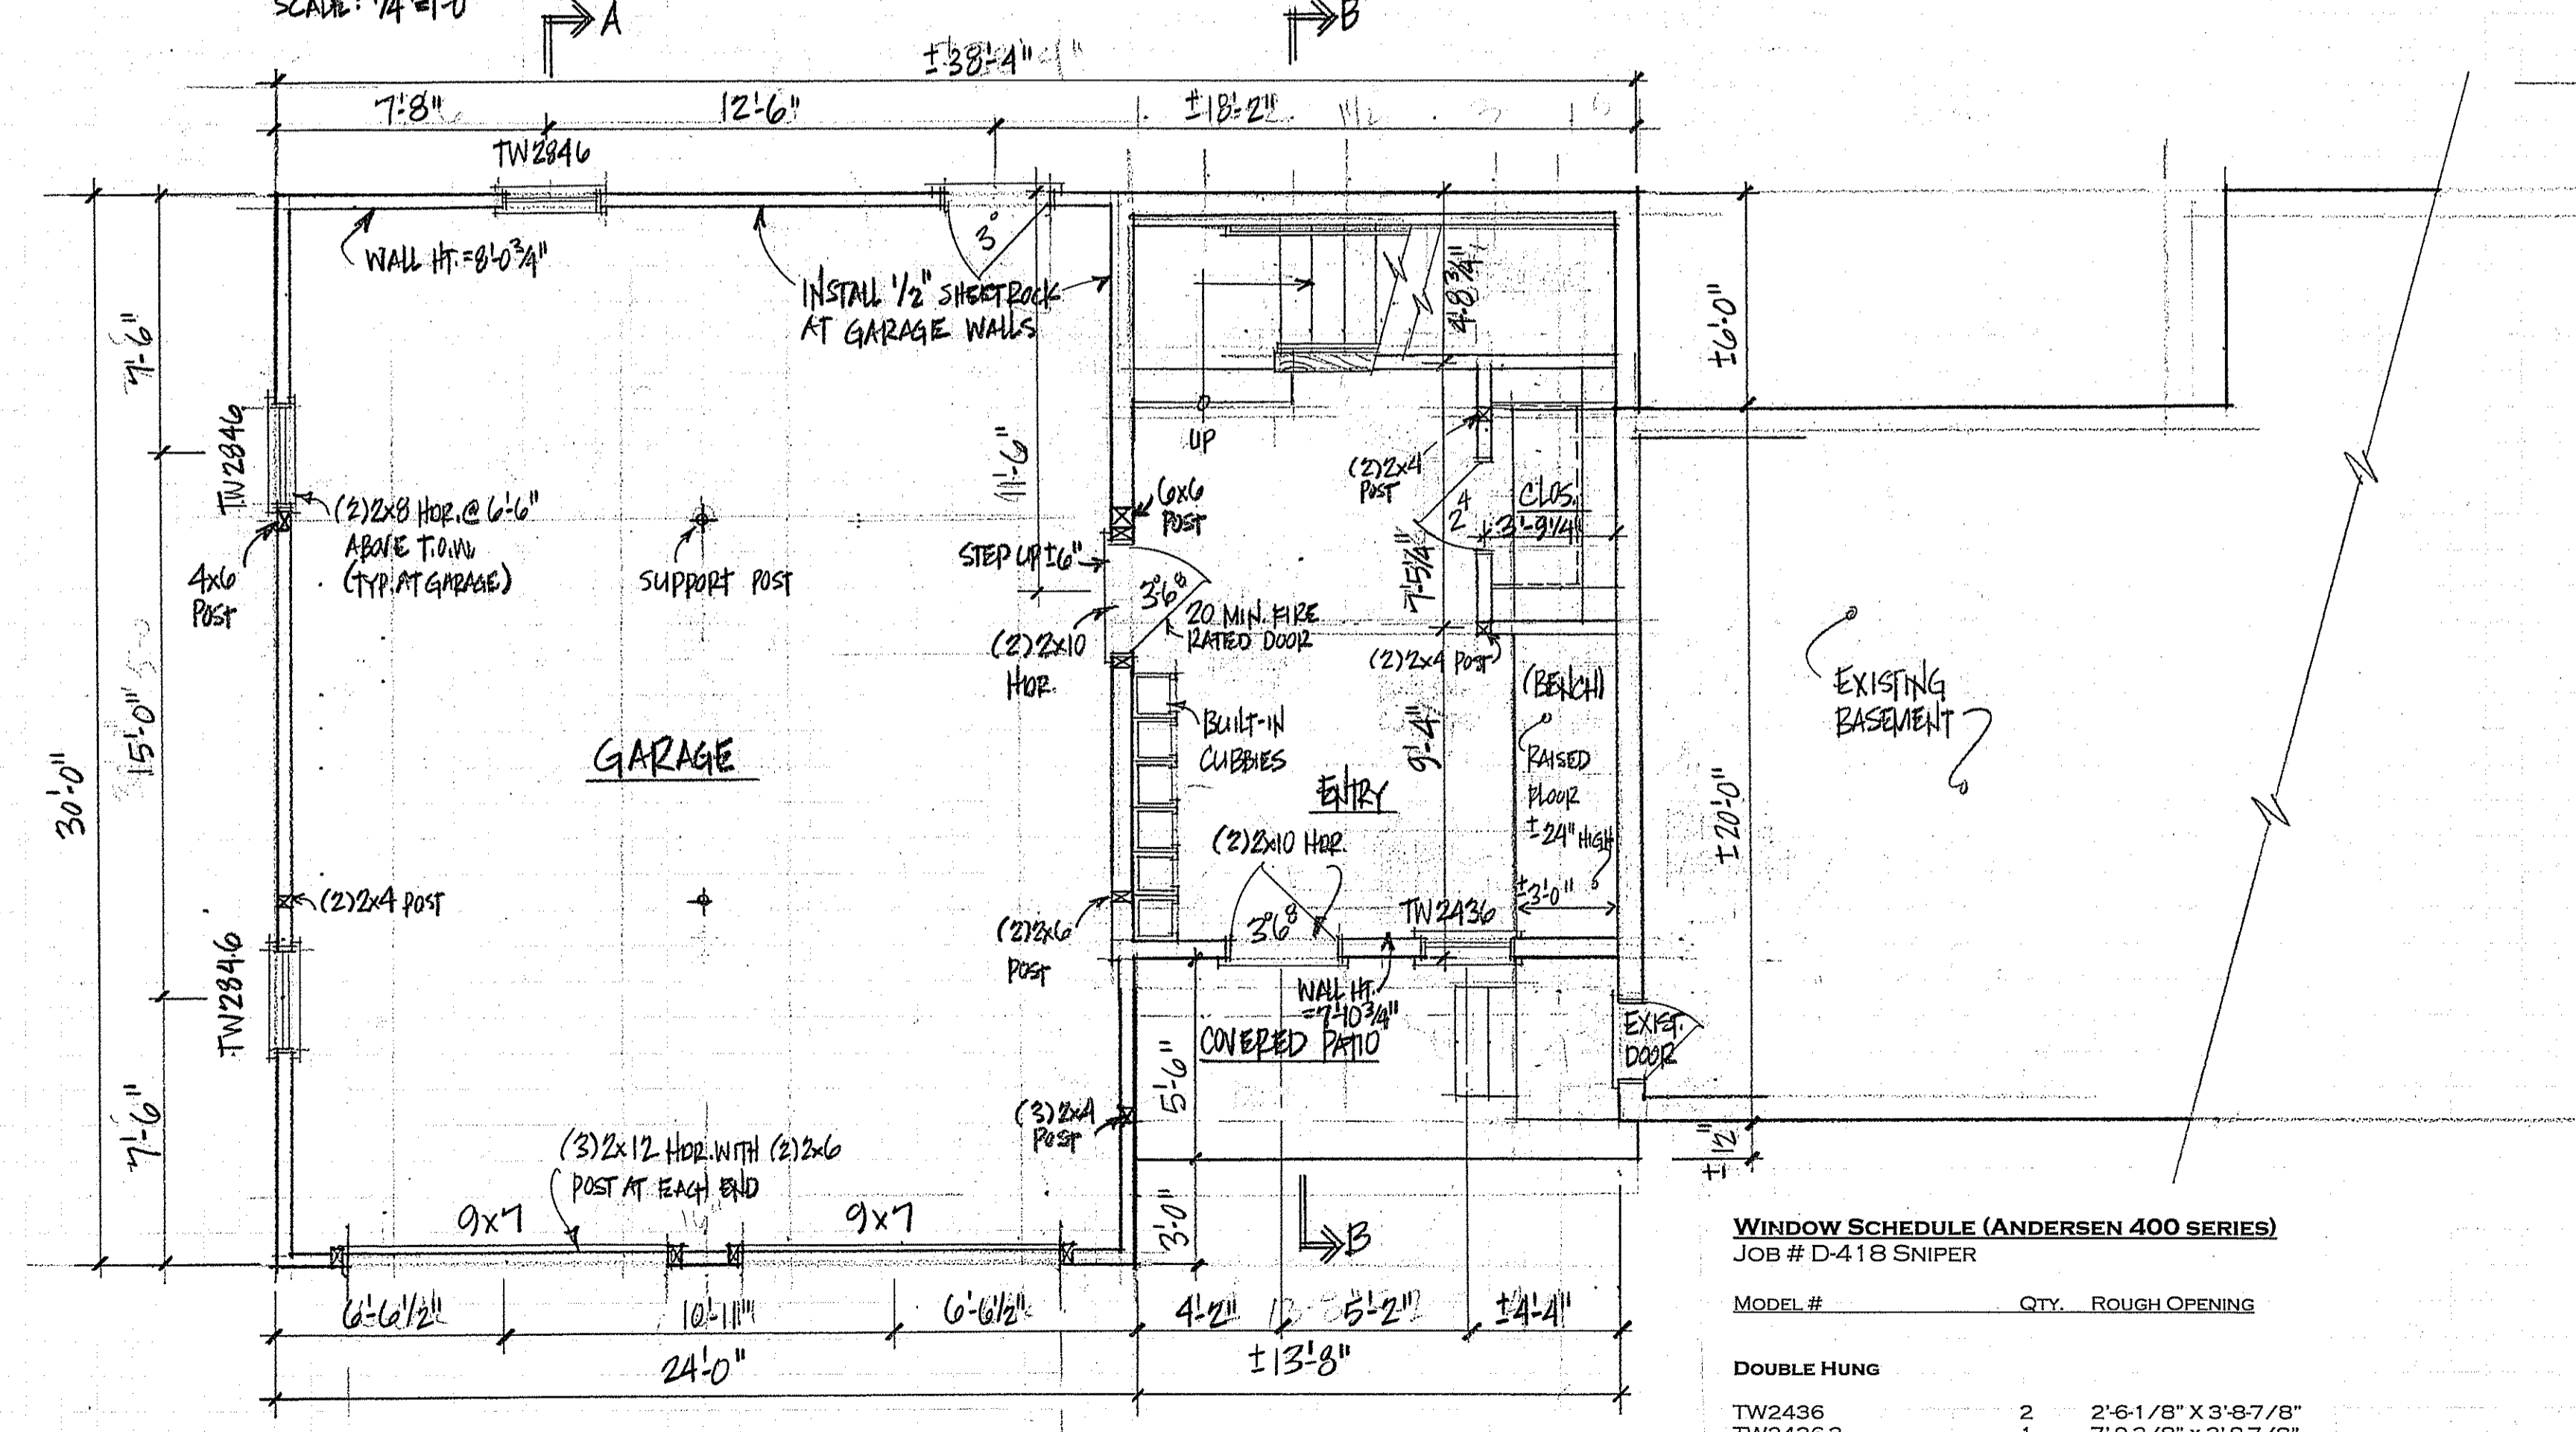


FIRST FLOOR PLAN (±314 SQ. FT.)

SCALE: 1/4" = 1'-0"

WINDOW SCHEDULE (ANDERSEN 400 SERIES)
JOB # D-418 SNIPER


MODEL #	QTY.	ROUGH OPENING
DOUBLE HUNG		
TW2436	2	2'-6 1/8" X 3'-8 7/8"
TW2436-3	1	7'-9 3/8" X 3'-8 7/8"
TW2846	6	2'-10 1/8" X 4'-8 7/8"
TW3046 (EGRESS)	1	3'-2 1/8" X 4'-8 7/8"
TW1836-TW3046-TW1836	1	7'-1 3/8" X 4'-8 7/8"
WITH STUD MULLIONS		

NOTE: HEADERS TO BE (2) 2X8 EXCEPT WHERE NOTED OTHERWISE.

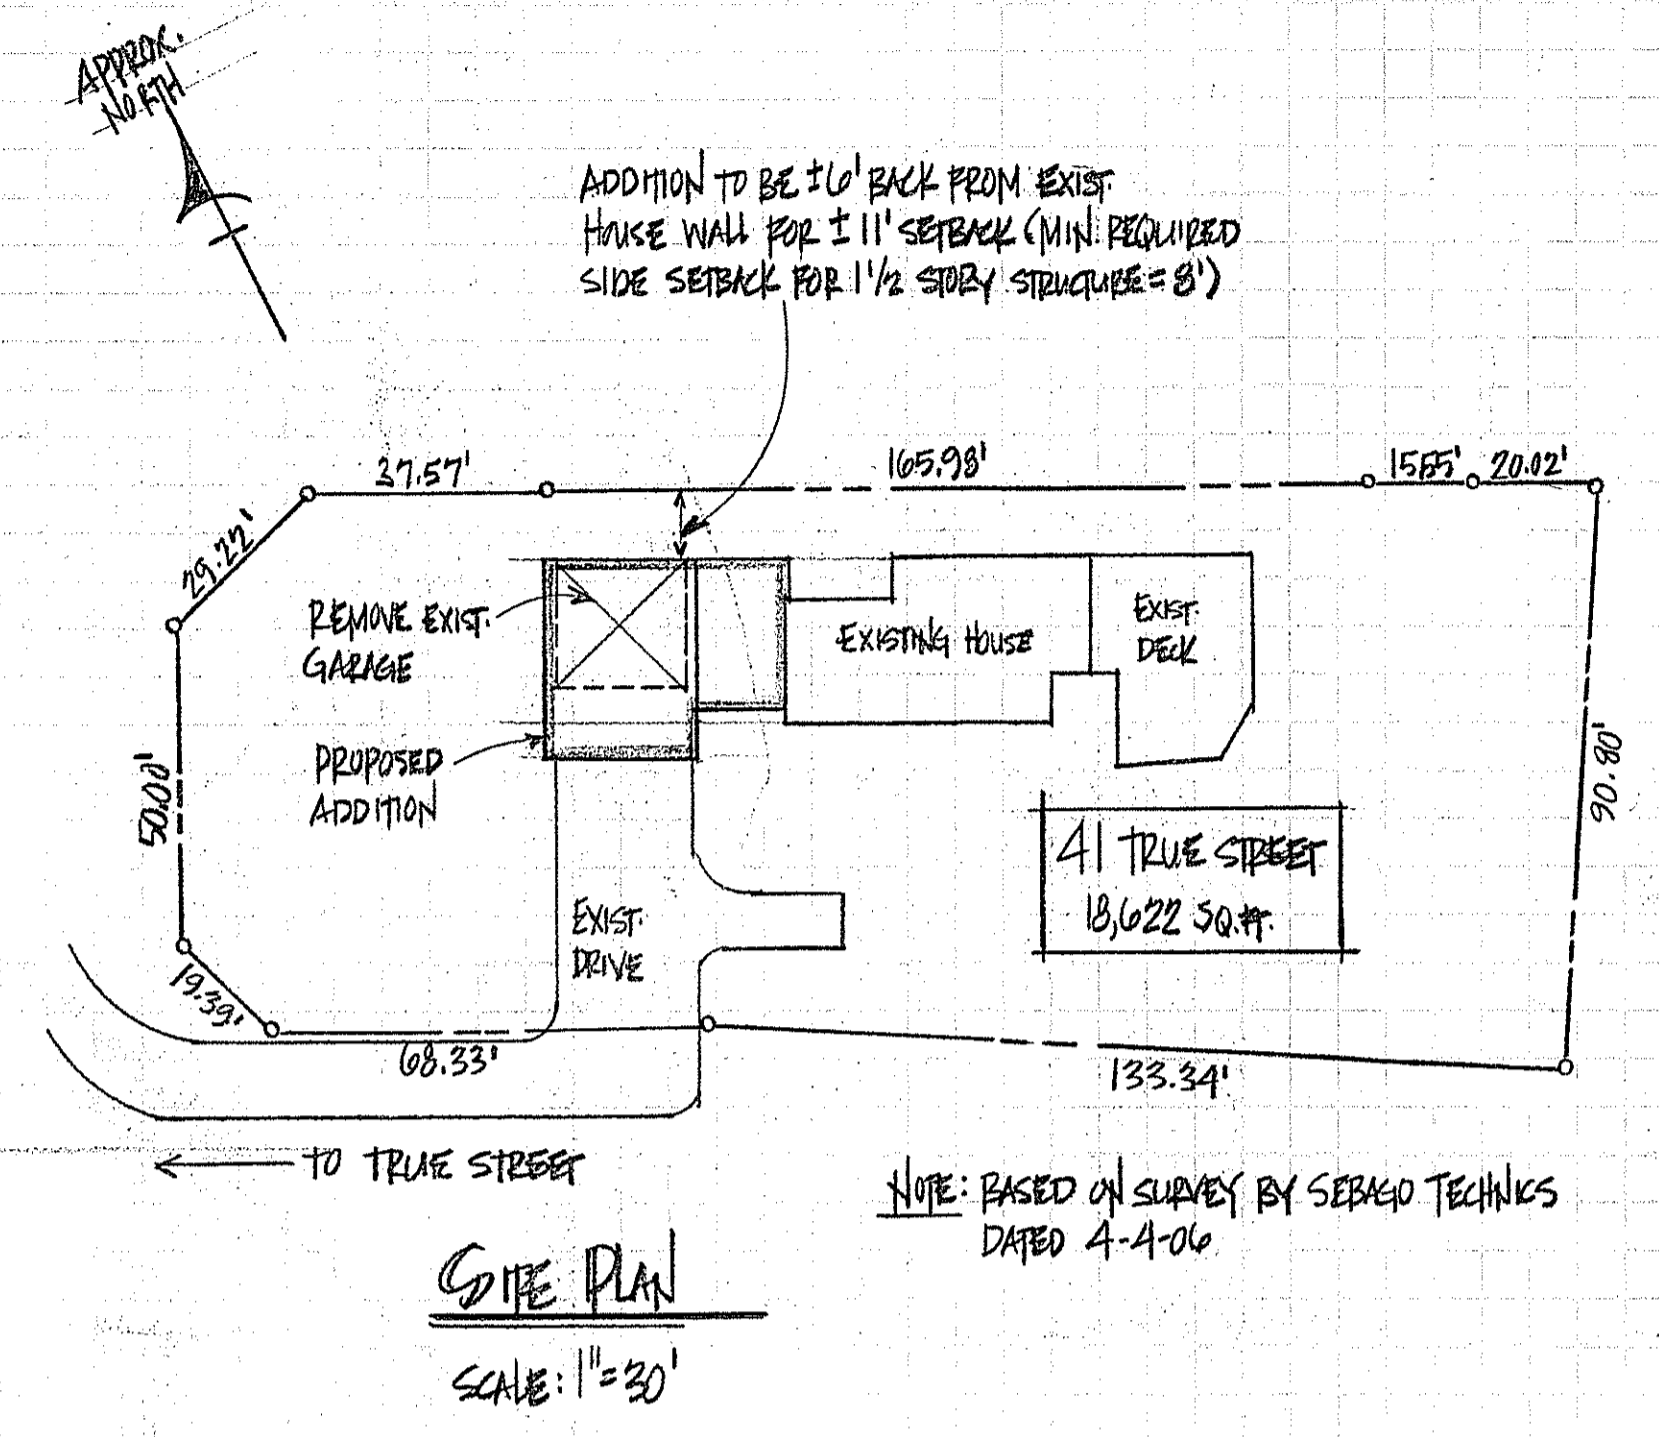


SITE PLAN

SCALE: 1" = 30'

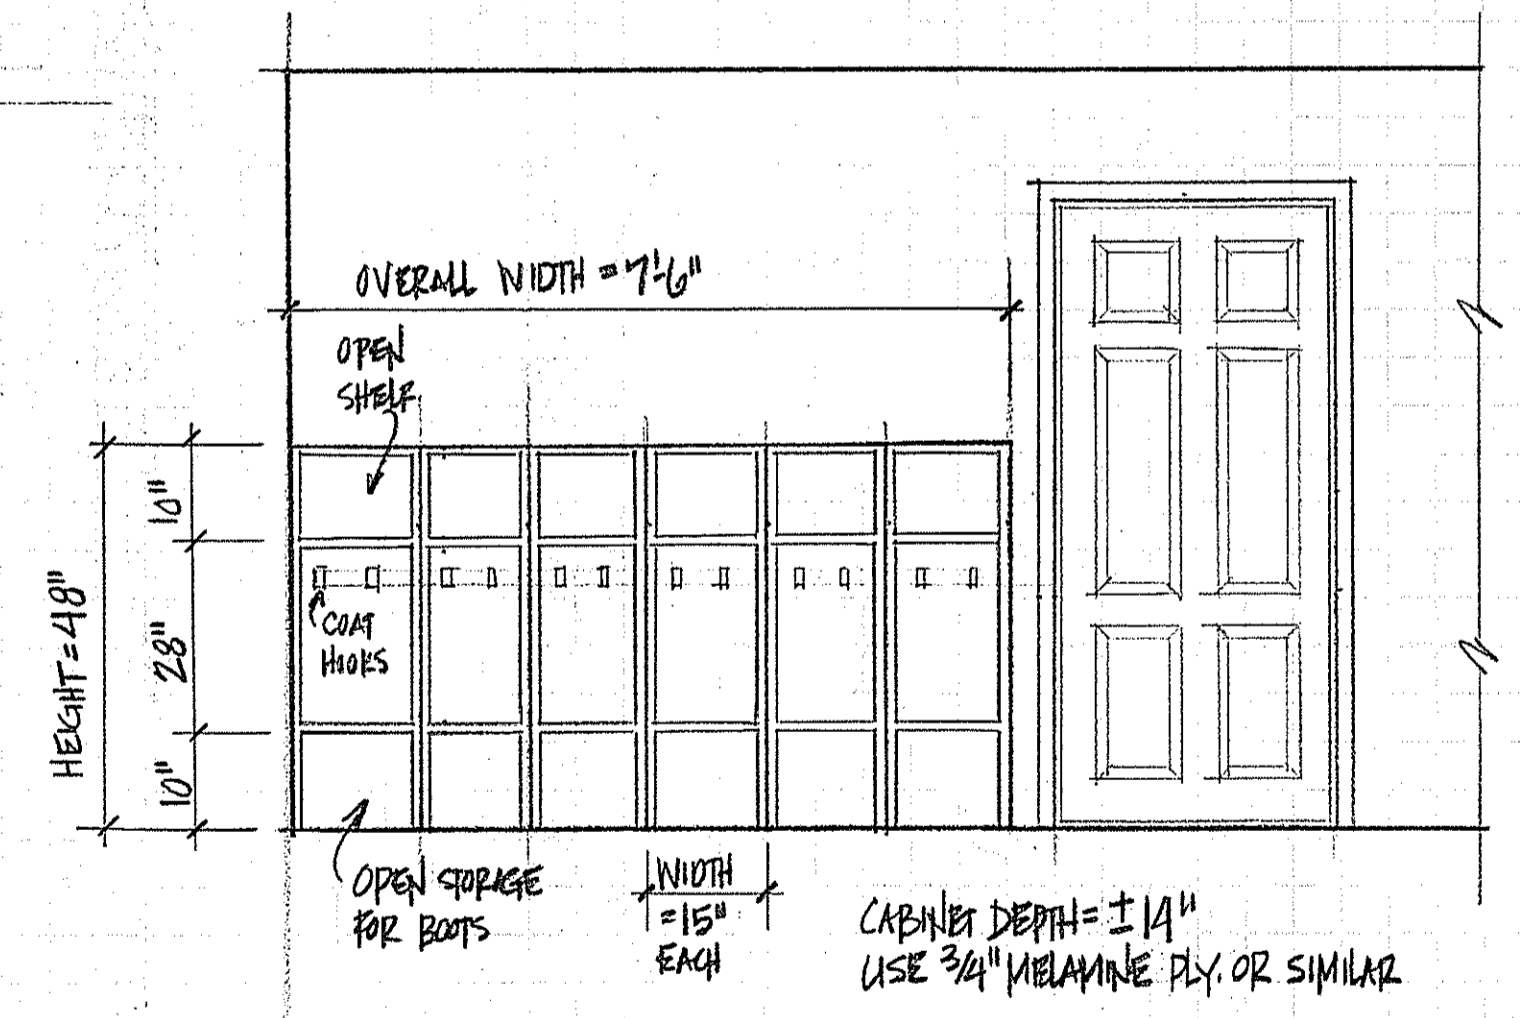

BUILT-IN CUBBIES DETAIL

SCALE: 1/2" = 1'-0"

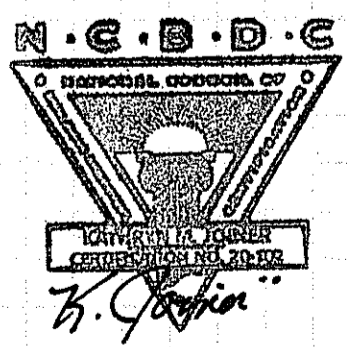

NOTE: THE BUILDING CONTRACTOR IS RESPONSIBLE FOR ENSURING STRUCTURAL INTEGRITY AND CODE COMPLIANCE.

© 2014 JOINER DESIGN CO., ALL RIGHTS RESERVED. REPRODUCTION AND REUSE OF THESE PLANS, EITHER IN WHOLE OR IN PART, INCLUDING ANY FORM AND/OR PREPARATION OF DERIVATIVE WORKS, IS STRICTLY PROHIBITED. ALL DESIGNS ARE A LICENSED PRODUCT, SUBJECT TO A LIMITED, NON-EXCLUSIVE, NON-TRANSFERABLE LICENSE TO BUILD ONE AND ONLY ONE STRUCTURE.

REVISIONS
2-10-14
2-25-14

JOINER DESIGN CO.
KATHRYN M. JOINER, AIA, BID
CERTIFIED PROFESSIONAL BUILDING DESIGNER
4715 P. EASANT STREET, SUITE 27
LEWISTON, ME 04240, 207-783-7021
WWW.JOINERDESIGN.COM

PROJECT:
SNIPER ADDITION
41 TRUE STREET
PORTLAND, MAINE

TITLE:
FLOOR PLANS & SITE PLAN

DATE: 12-11-13

DR. BY: KAJ

SCALE: 1/4" = 1'-0"

JOB #: D-418

SHEET:
2 of 4