

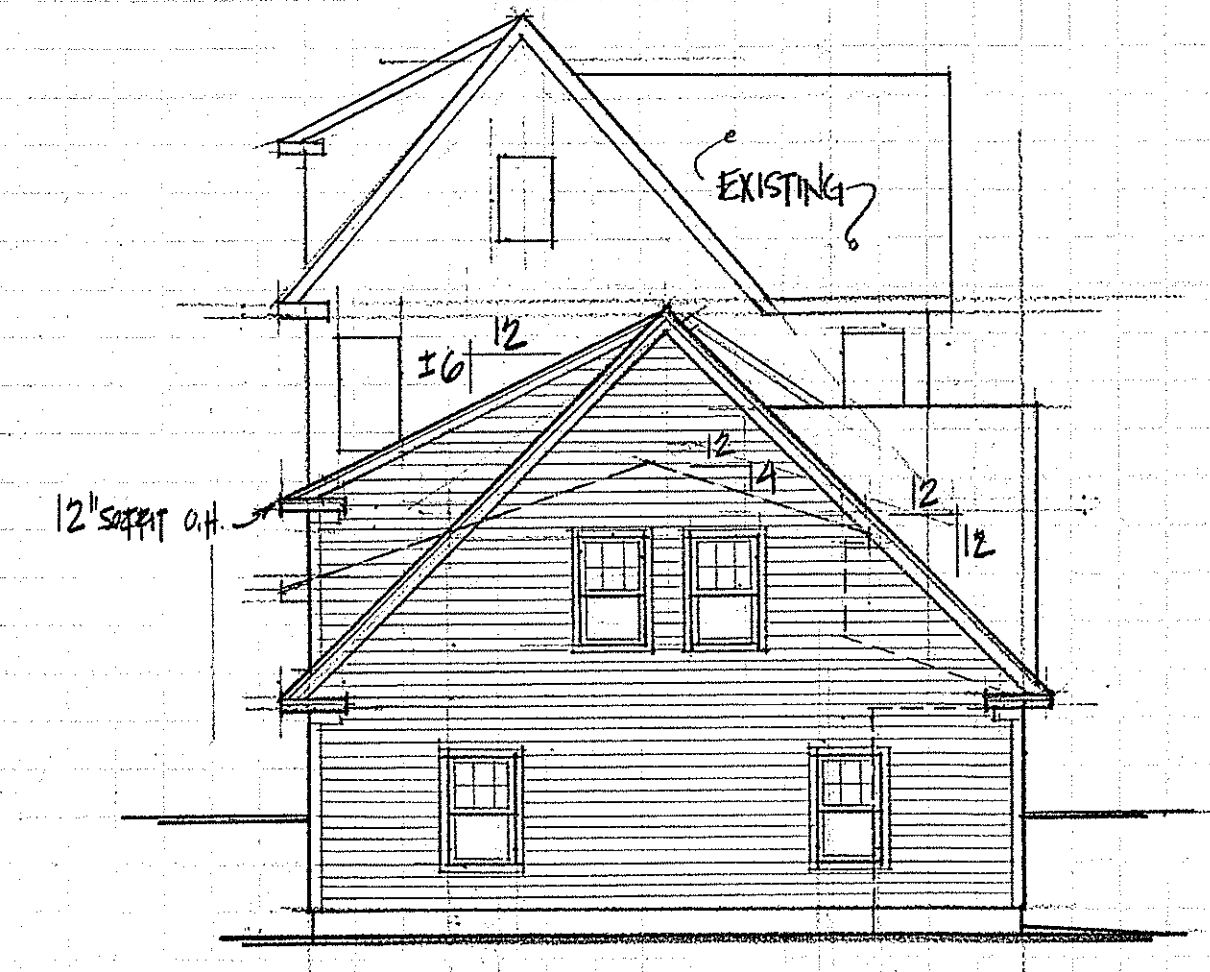



REAR ELEVATION  
SCALE: 1/8"=1'-0"

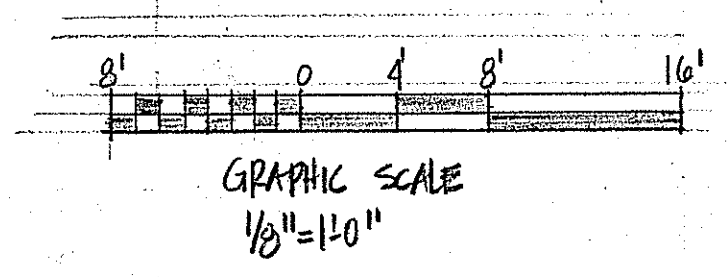

LEFT ELEVATION  
SCALE: 1/8"=1'-0"

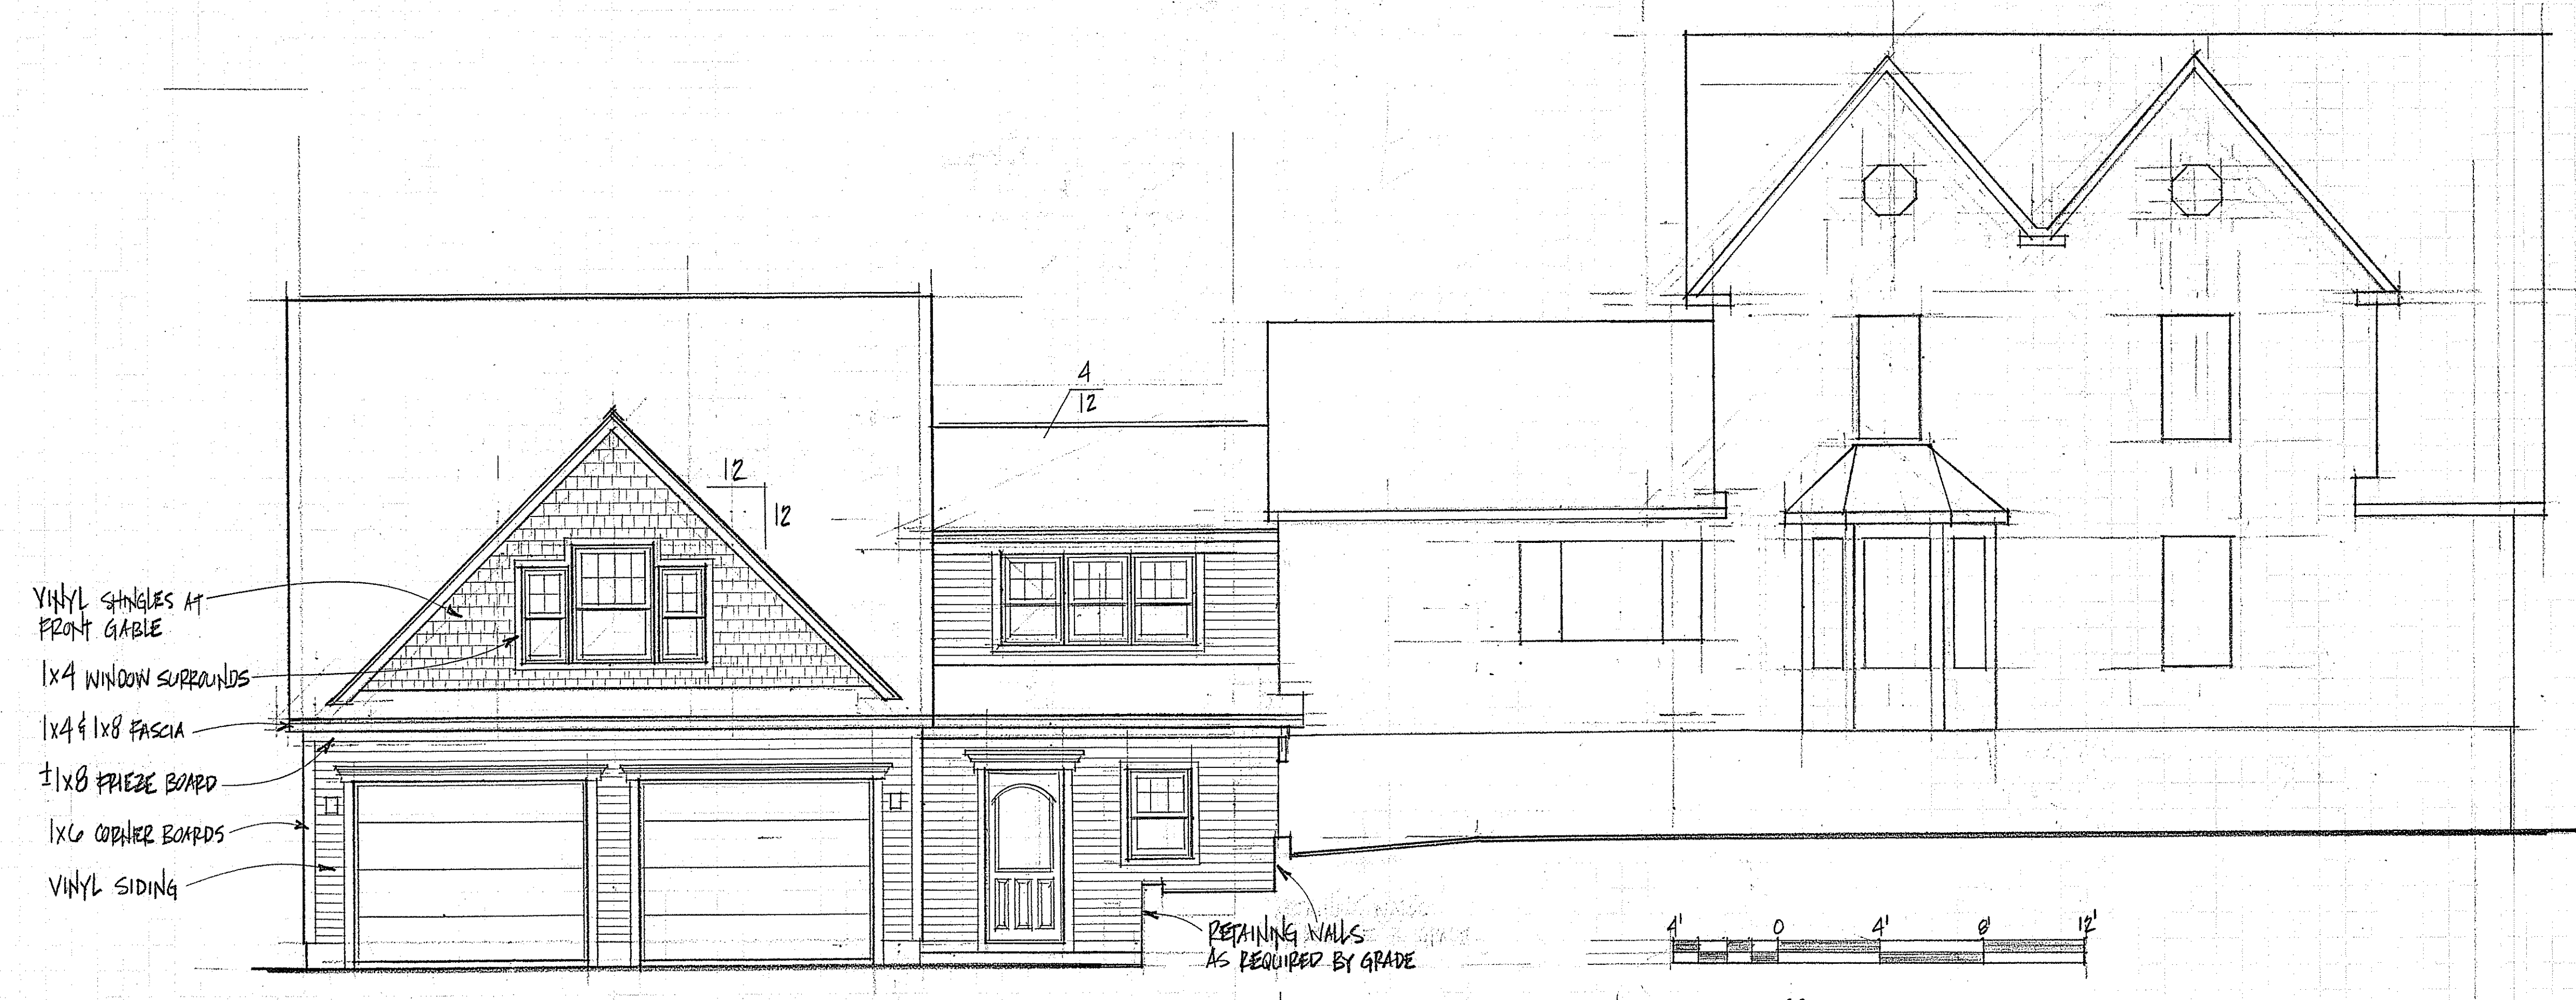

FRONT ELEVATION  
SCALE: 1/4"=1'-0"

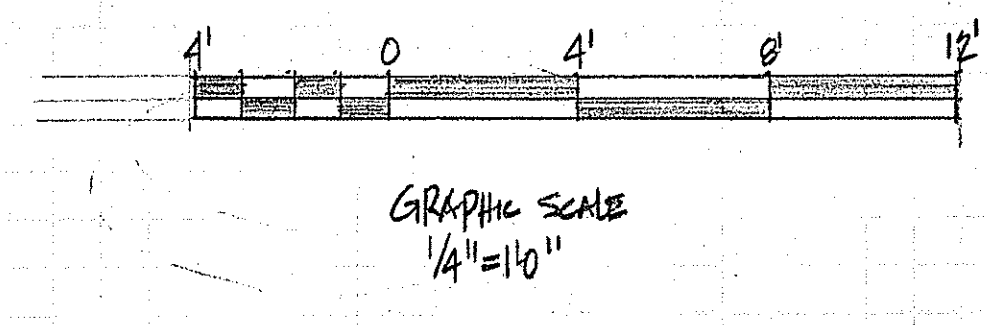

NOTE: THE BUILDING CONTRACTOR IS RESPONSIBLE FOR ENSURING STRUCTURAL INTEGRITY AND CODE COMPLIANCE.

© 2014 JOINER DESIGN CO., ALL RIGHTS RESERVED. REPRODUCTION AND RE-USE OF THESE PLANS, EITHER IN WHOLE OR IN PART, INCLUDING ANY FORM AND/OR PREPARATION OF DERIVATIVE WORKS, IS STRICTLY PROHIBITED. ALL DESIGNS ARE A LICENSED PRODUCT, SUBJECT TO A ONE-TIME USE. JOINER DESIGN CO. IS THE COPYRIGHT OWNER GRANTING A LIMITED, NON-EXCLUSIVE, NON-TRANSFERABLE LICENSE TO BUILD ONE AND ONLY ONE STRUCTURE.

REVISIONS  
2-7-14  
3-27-14

**A I I**  
**B I D**

**JOINER DESIGN CO.**  
KATHRYN M. JOINER, AIBD  
CERTIFIED PROFESSIONAL BUILDING DESIGNER  
475 PLEASANT STREET SUITE 27  
LEWISTON, ME 04240 207.783.7021  
WWW.JOINERDESIGN.COM

PROJECT:  
**SNIPER ADDITION**  
41 TRUE STREET  
PORTLAND, MAINE

TYPE:  
**ELEVATIONS**

DATE: 12-11-13

DR. BY: KMJ

SCALE: AS SHOWN

JOB #: D-A18

SHEET:  
1 OF 4