



FRONT ELEVATION
SCALE: 1/4" = 1'-0"

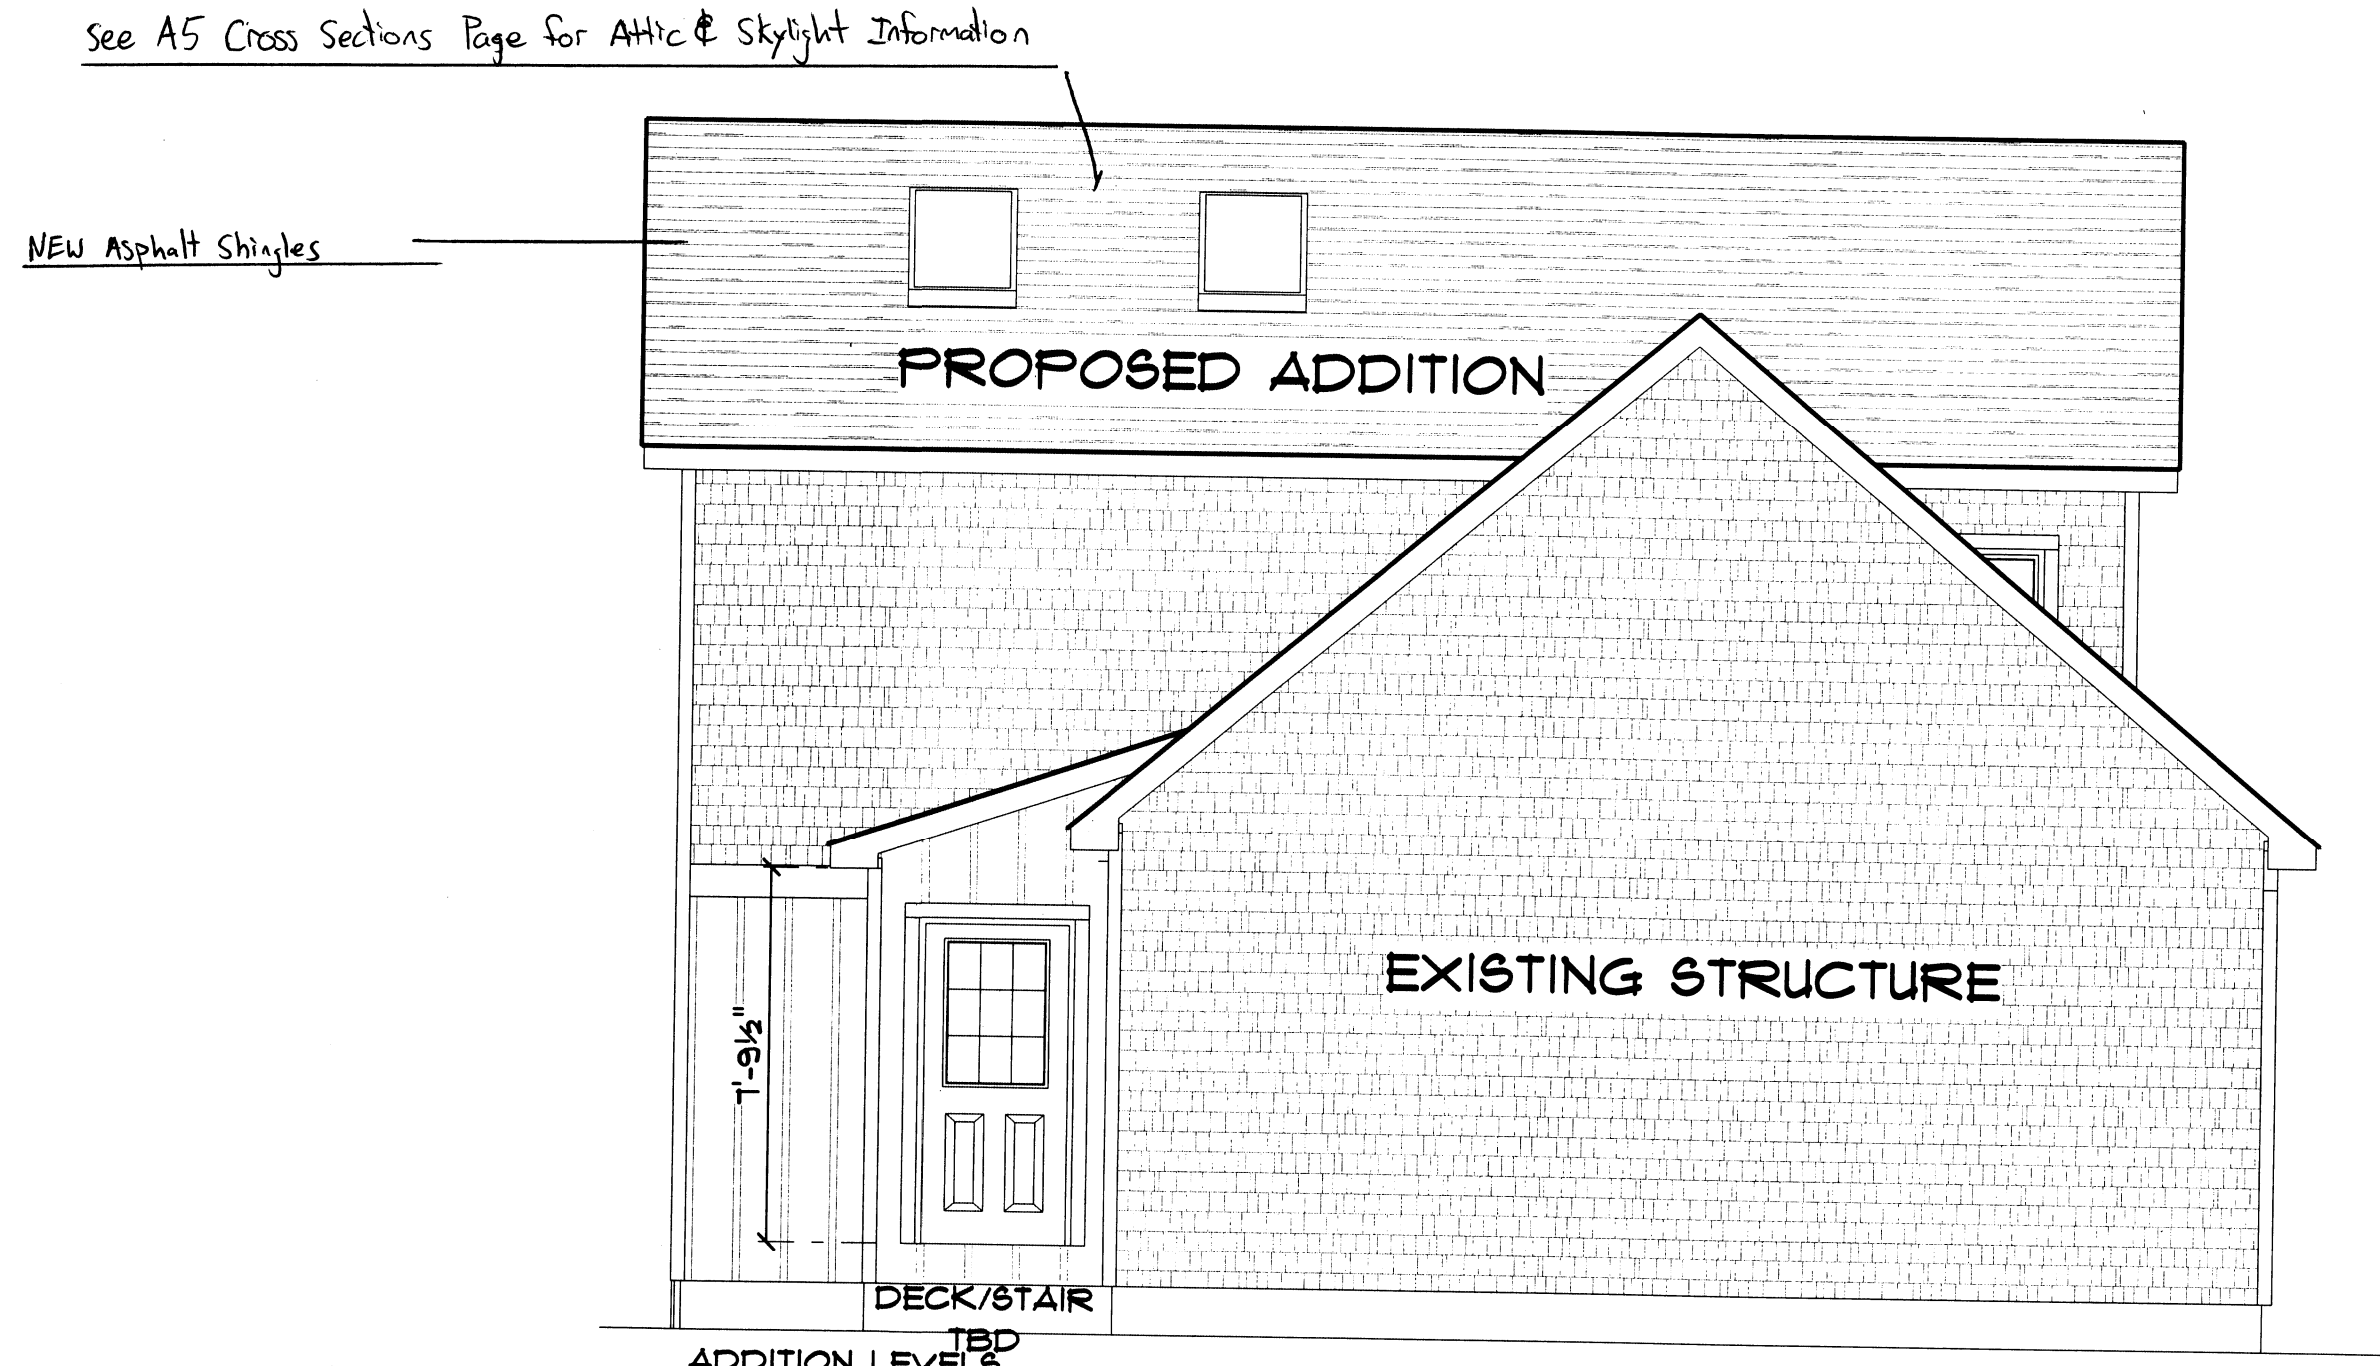

LEFT ELEVATION
SCALE: 1/4" = 1'-0"



RIGHT ELEVATION
SCALE: 1/4" = 1'-0"

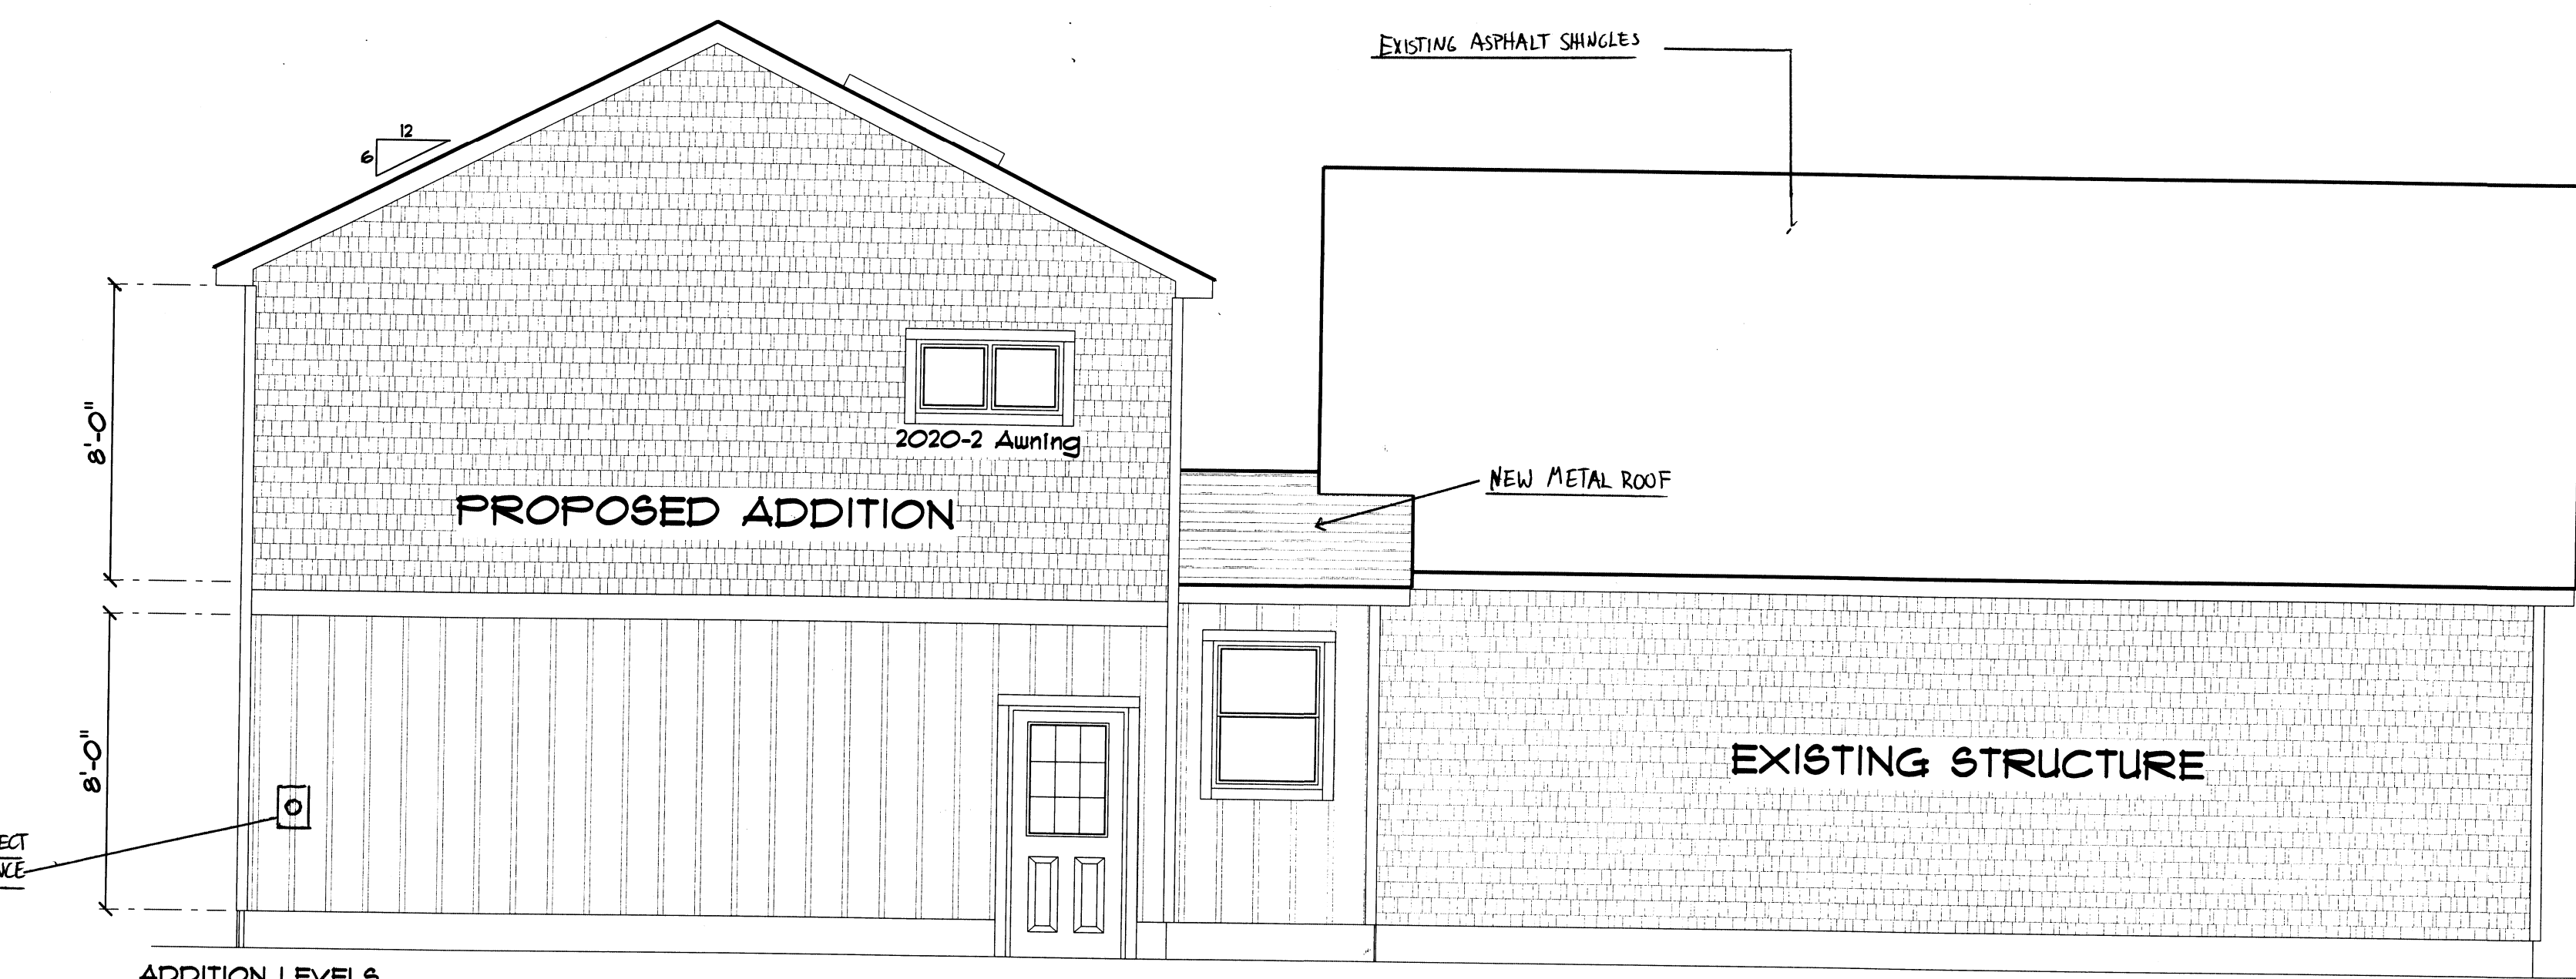

REAR ELEVATION
SCALE: 1/4" = 1'-0"

CONTRACTOR AND OR HOMEOWNER TO VERIFY ALL EXISTING CONDITIONS PRIOR TO CONSTRUCTION.

ADDITION LEVELS DETERMINED BY EXISTING LEVELS VERIFY AND MATCH EXISTING

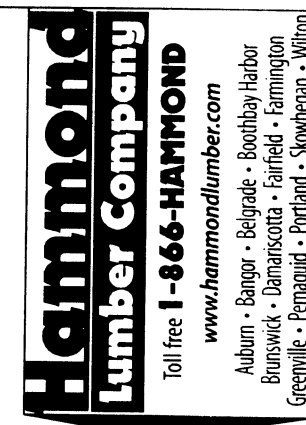

DRAWINGS ARE PROVIDED BY HAMMOND LUMBER COMPANY AS A SERVICE TO ITS CUSTOMERS AND ARE INTENDED FOR INFORMATIONAL PURPOSES ONLY. THESE DRAWINGS ARE NOT PREPARED OR REVIEWED BY AN ARCHITECT AND SHOULD NOT BE USED AS A BASIS FOR CONSTRUCTION. SERVICES OF A REGISTERED ARCHITECT TO OBTAIN PERMITS AND OBTAIN NECESSARY APPROVALS ARE REQUIRED. HAMMOND LUMBER COMPANY DISCLAIMS ANY RESPONSIBILITY IF THEY ARE SO USED.

| | | | | |
|-----|-----------------------------|-----------|-----------|--|
| ABB | Wednesday, January 31, 2018 | 1/31/2018 | | |
| SBZ | SCALE - AS NOTED | 1/31/2018 | 1/22/2018 | |
| FOR | 1 OF 6 | 1/31/2018 | 1/31/2018 | |

DRAWING # AD11531

NATE AND CLARE CHENEA
30X30 ADDITION
PORTLAND 04103

OWN RESIDENCE
32 Wadsworth St

