



REAR ELEVATION

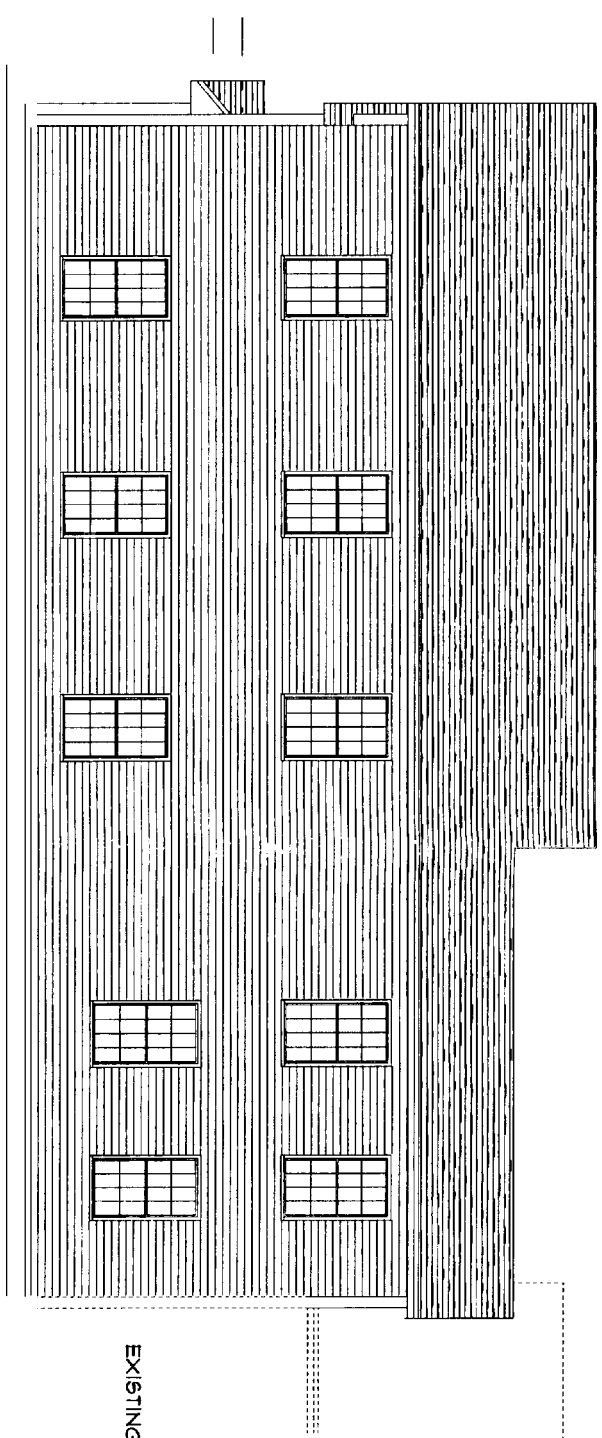


EXISTING HOUSE

FRONT ELEVATION

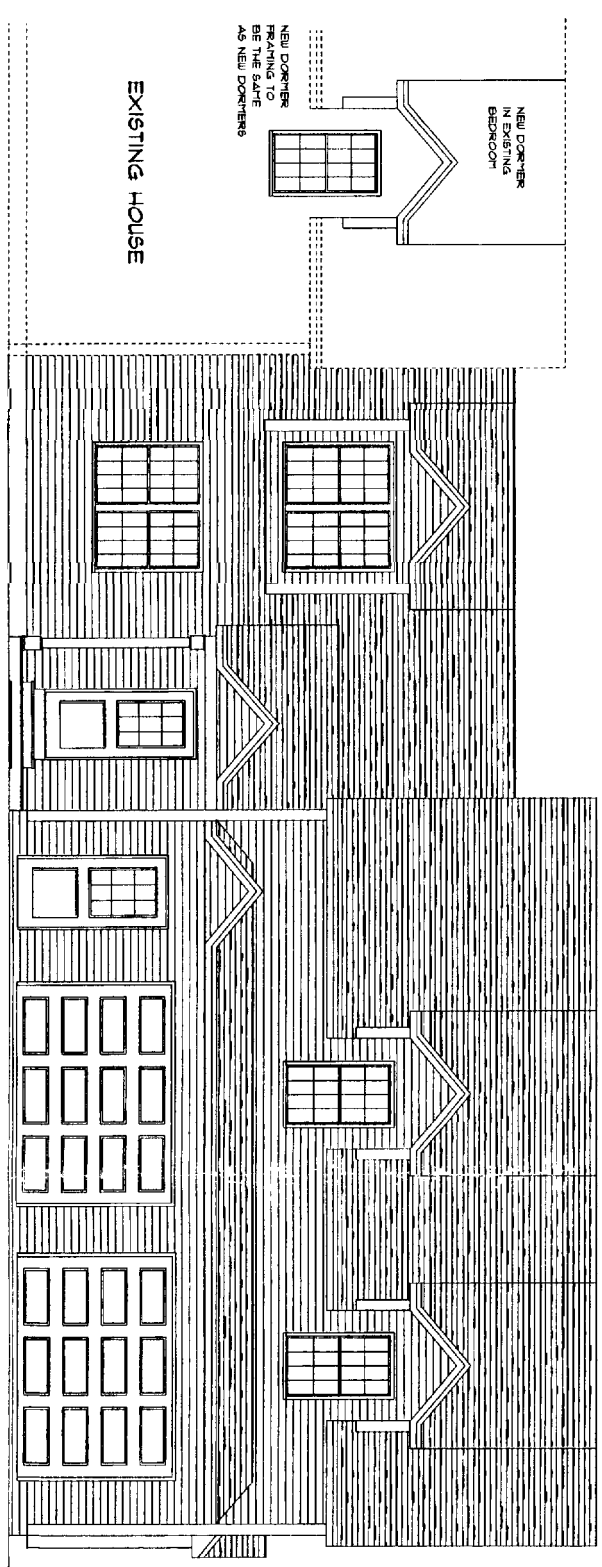

EXISTING HOUSE

SIDE ELEVATION

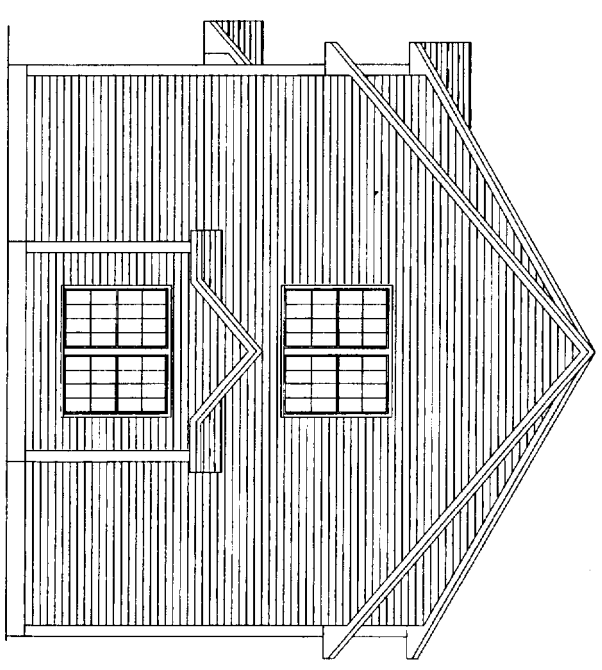

DEPT. OF BUILDING INSPECTION
CITY OF PORTLAND, ME
APR 7 2006
RECEIVED

WINDOW NOTES:
 (A) WINDOW SIZES, STYLES OR LOCATIONS SHOWN ON THIS PLAN ARE RECOMMENDATIONS ONLY.
 THE OWNER WILL DECIDE ROOM AND WINDOW BRANDS, STYLES AND EXACT LOCATIONS BEFORE CONSTRUCTION STARTS.
 THE BEDROOM MUST HAVE AT LEAST ONE EGRESS WINDOW.

MISC. STRUCTURAL:
 (1) ALL NEW LATHING SHALL BE PLACED ON EACH SIDE
 ALL BEAMS ARE TO BE BUILT UP 2X4 OR 2X6 IN UNIFORM BEAMS AND 6X10 OR LAM BEAMS AS NEEDED IN BRG. WALLS
 ALL PARTITION STUDS AND CORNER STUDS ARE TO BE INSULATED.
 THE FINAL KITCHEN DESIGN IS TO BE DONE BY OTHERS.

PLEASE GO OVER ALL HEADLINERS BEFORE CONSTRUCTION AND VERIFY THAT THEY ARE WHAT YOU WANT.
 BUILDER AND OWNER TO GO OVER THESE PLANS BEFORE CONSTRUCTION STARTS AND VERIFY THAT THEY ARE SUITABLE FOR THEIR NEEDS.
 IF ANY CHANGES OR ALTERATIONS ARE NEEDED OR IF YOU HAVE ANY QUESTIONS, PLEASE CONTACT JOHN AT HCI.

WINDOW SIZES SHOWN ON PLAN:
 (A) 3'-0" X 5'-0" DH
 (B) 6'-0" X 8'-0" DWH

WINDOW SCHEDULE:



SIZE AND STYLE	ROUGH OPENING	QUANTITY
(A)		14
(B)		3

(A) COUNT INCLUDES ONE FOR NEW DOOR IN EXIST BEDROOM DOOR SCHEDULE.


SIZE AND STYLE	ROUGH OPENING	QUANTITY
(1) 3 BREASTLICK ENTRY		1
(2) 3 BREASTLICK TO GARAGE FIRE DOOR		1
(3) 3 GARAGE FRONT ENTRY		1
(4) 1 6" X 8 GARAGE OIL		2
(5) 1 6" X 8" L		1
(6) 1 6" X 8" R		1
(7) 3'-0" L		1
(8) 3'-0" W		1
(9) 5'-0" BF		1
(10) 6'-0" BF		1

VERIFY ALL WINDOW AND DOOR SIZES, SINGS, AND QUANTITIES BEFORE ORDERING.
 SOME DOORS ARE IN 3 1/2" WALLS AND SOME ARE IN 5 1/2" WALLS - BUILDER TO VERIFY.

4" ROOF WALL UNDER GARAGE AND NEW LIVING ROOM
 VENTILATE THROUGH TO EXISTING CELLAR 1/2" ACCESS HOLE MIN 3X3"
 4" CONCRETE FLOOR IN GARAGE
 POLY VAPOR BARRIER IN CRACKSPACE II 7" SAND, CRUSHED ROCK OR CONCRETE


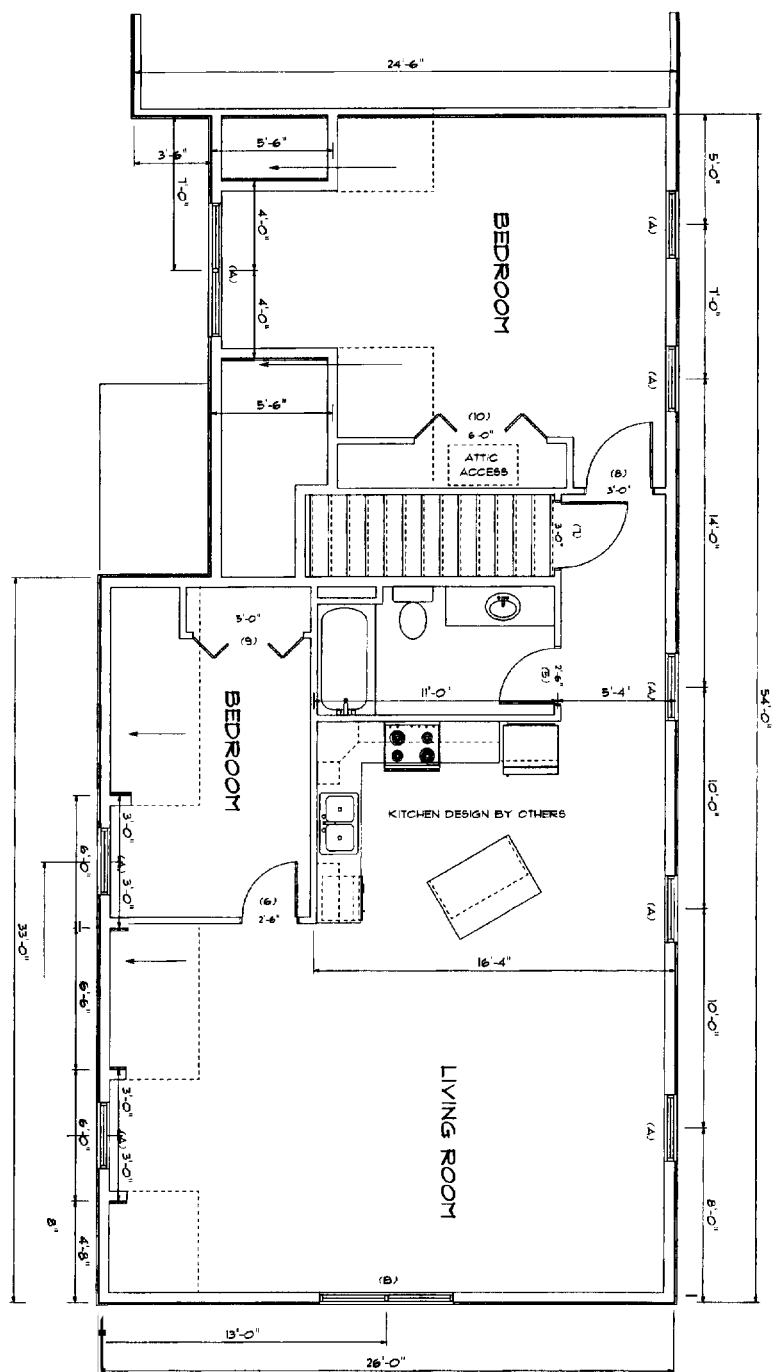
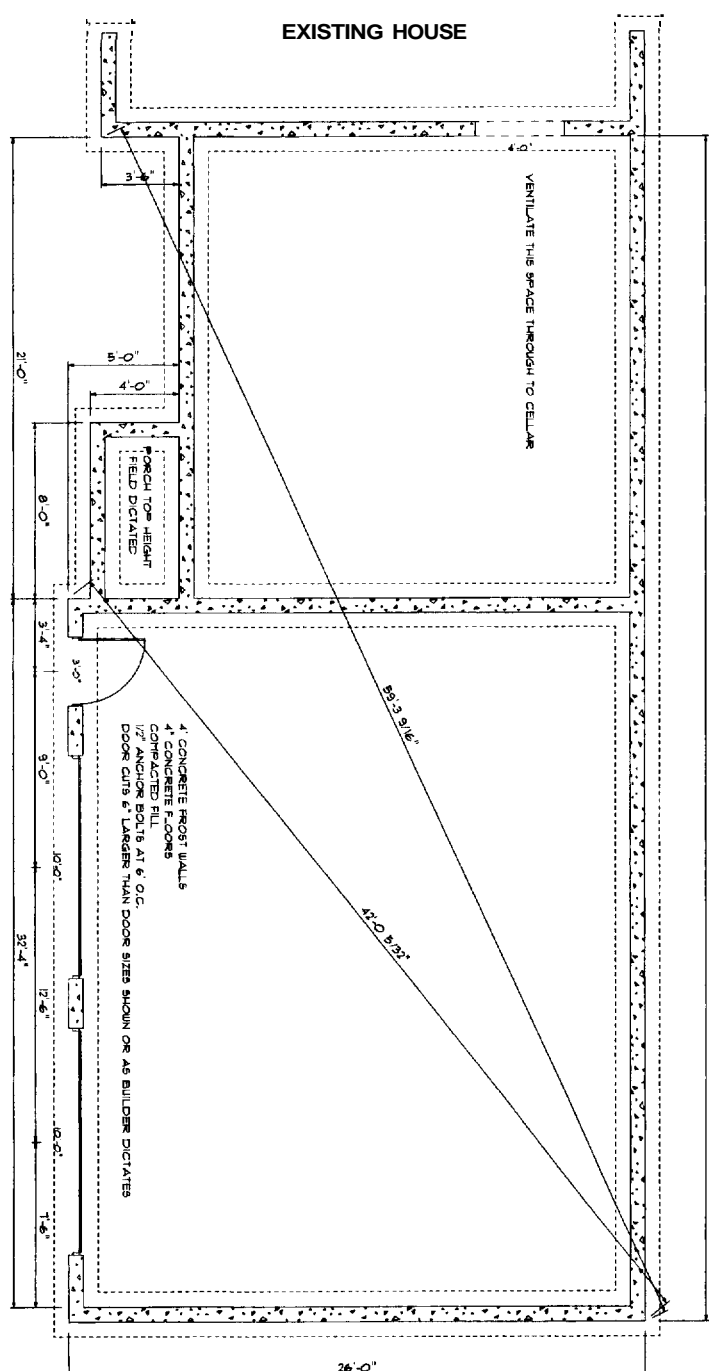



1622 SQ. FT. LIVING SPACE
 180 SQ. FT. GARAGE

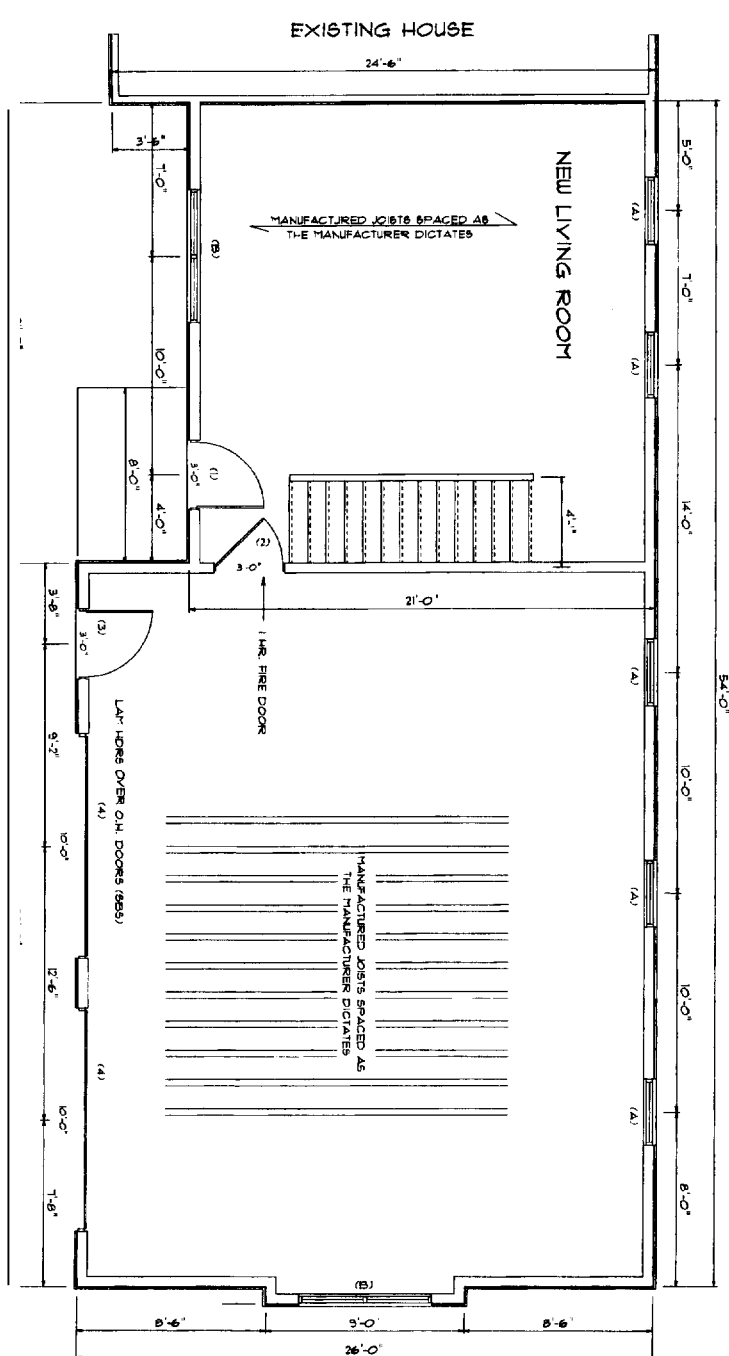


THE OWNER OR THE BUILDER HAS PERMISSION TO ADD TO OR DELETE FROM ANY DETAIL, NOTES AND/OR SPECIFICATIONS ON THESE PLANS AS MAY BE NECESSARY FOR TOWN PERMITS. (THIS IS NOT PERMISSION TO CHANGE THE NAMES OR IN ANY WAY VIOLATE H.C.I.'S COPYRIGHT)

BUILDER TO GO OVER PLANS AND STRUCTURALS BEFORE CONSTRUCTION. IF THERE ARE ANY QUESTIONS PLEASE CALL JOHN AT HOUSE CALLS.

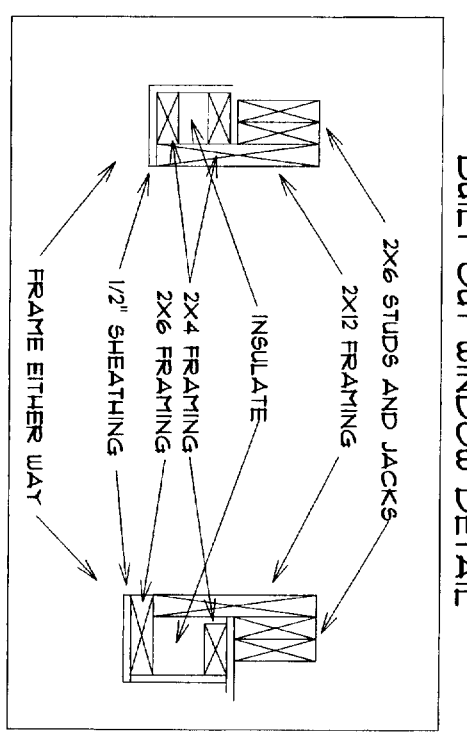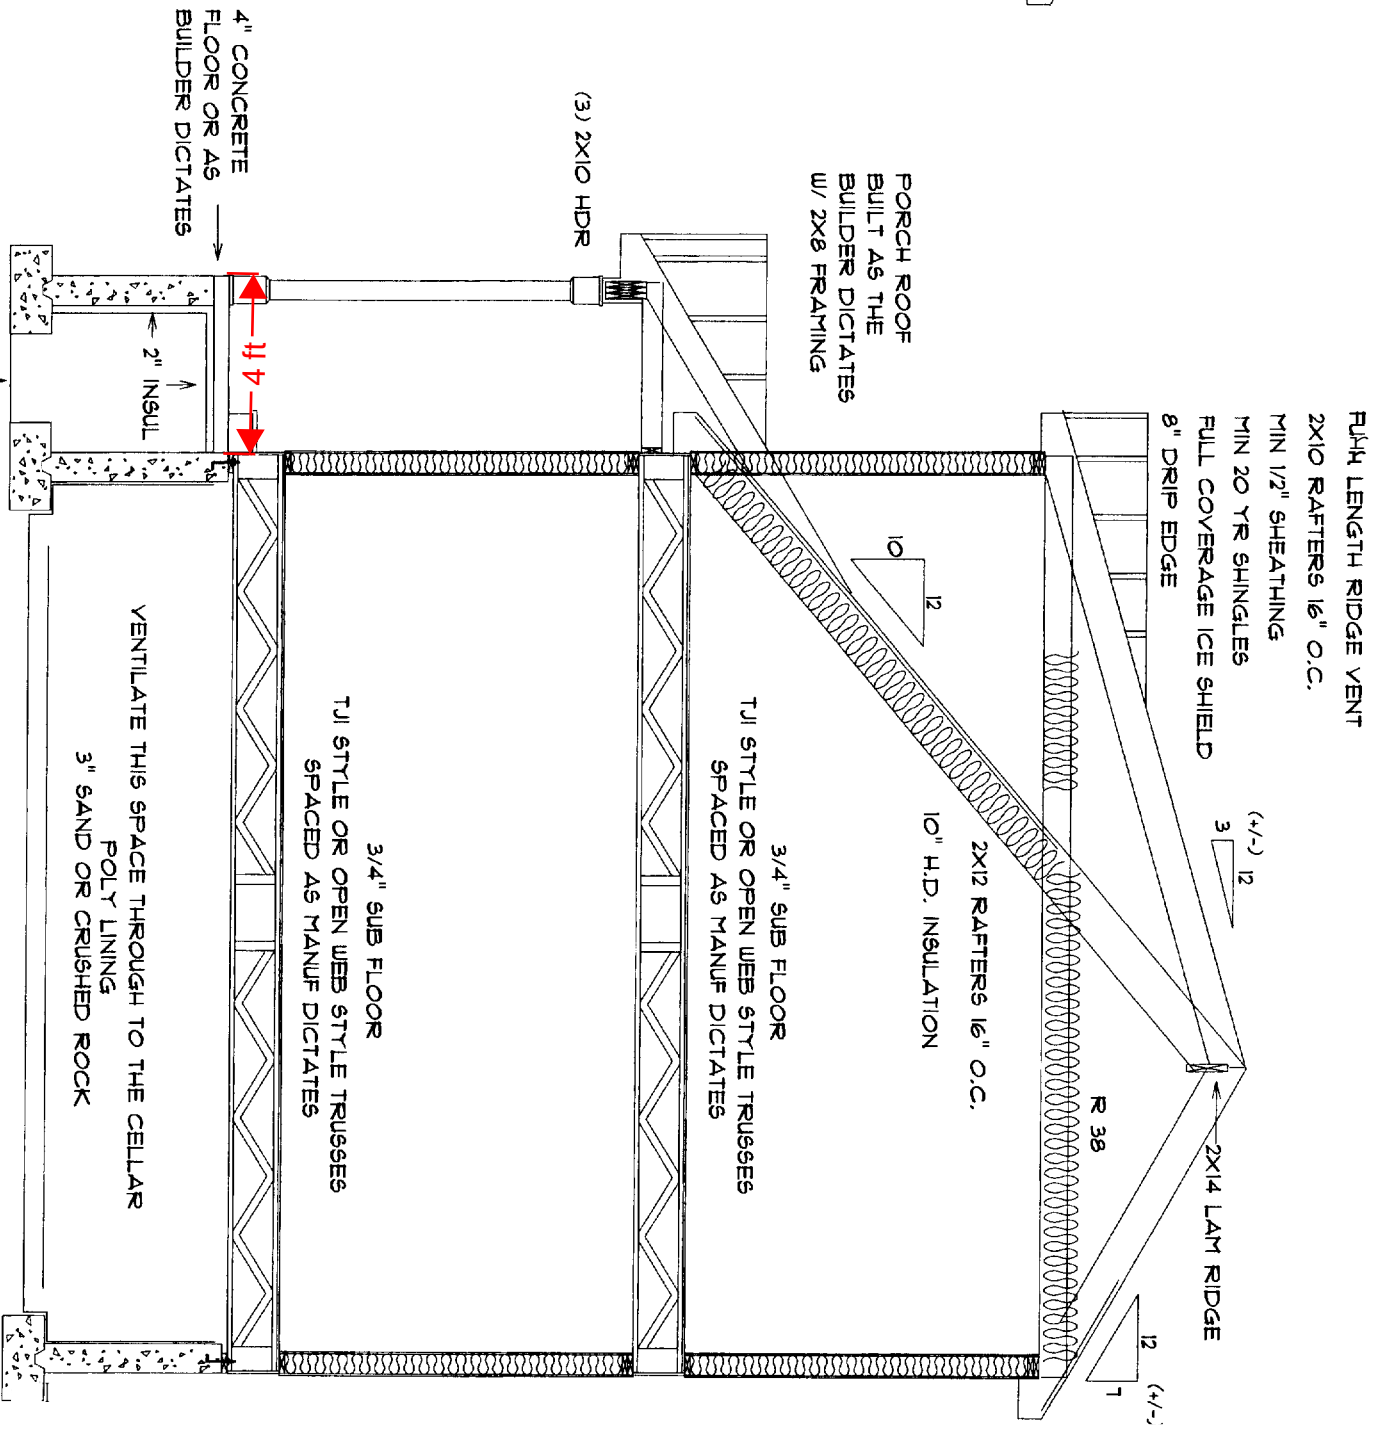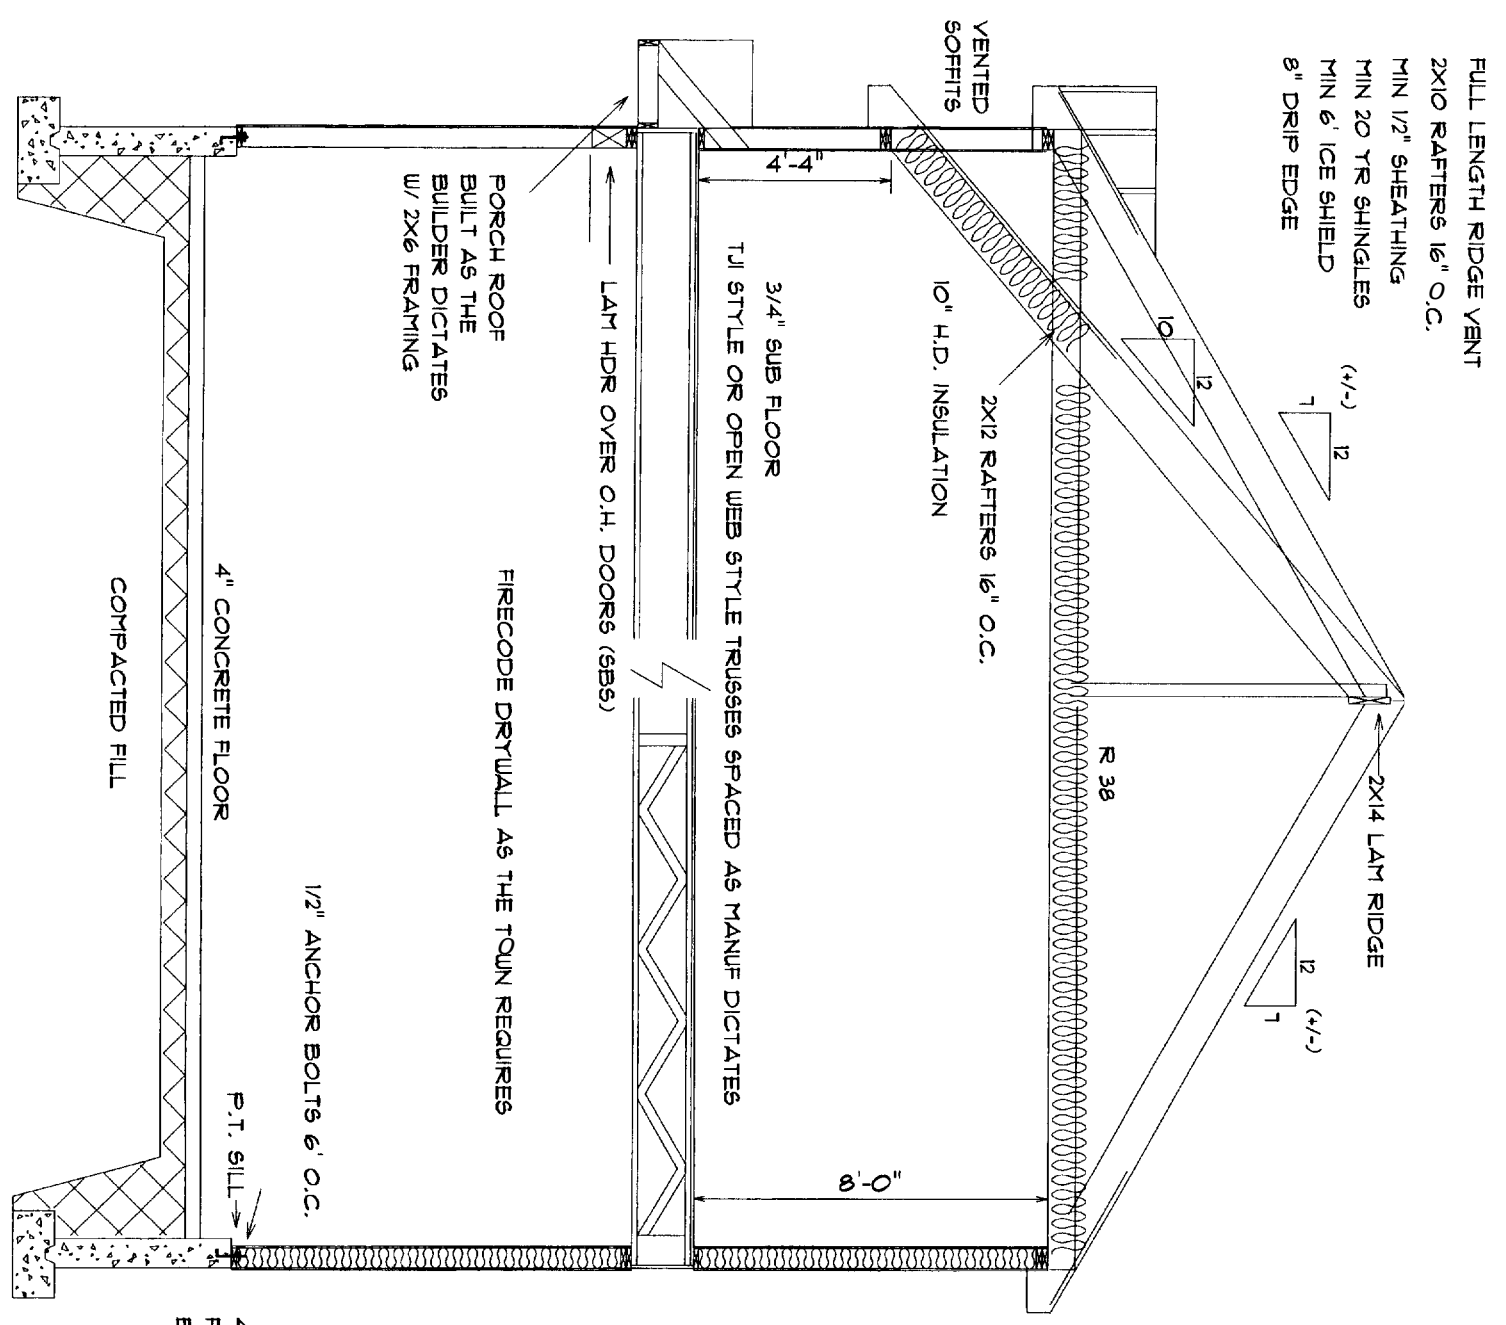

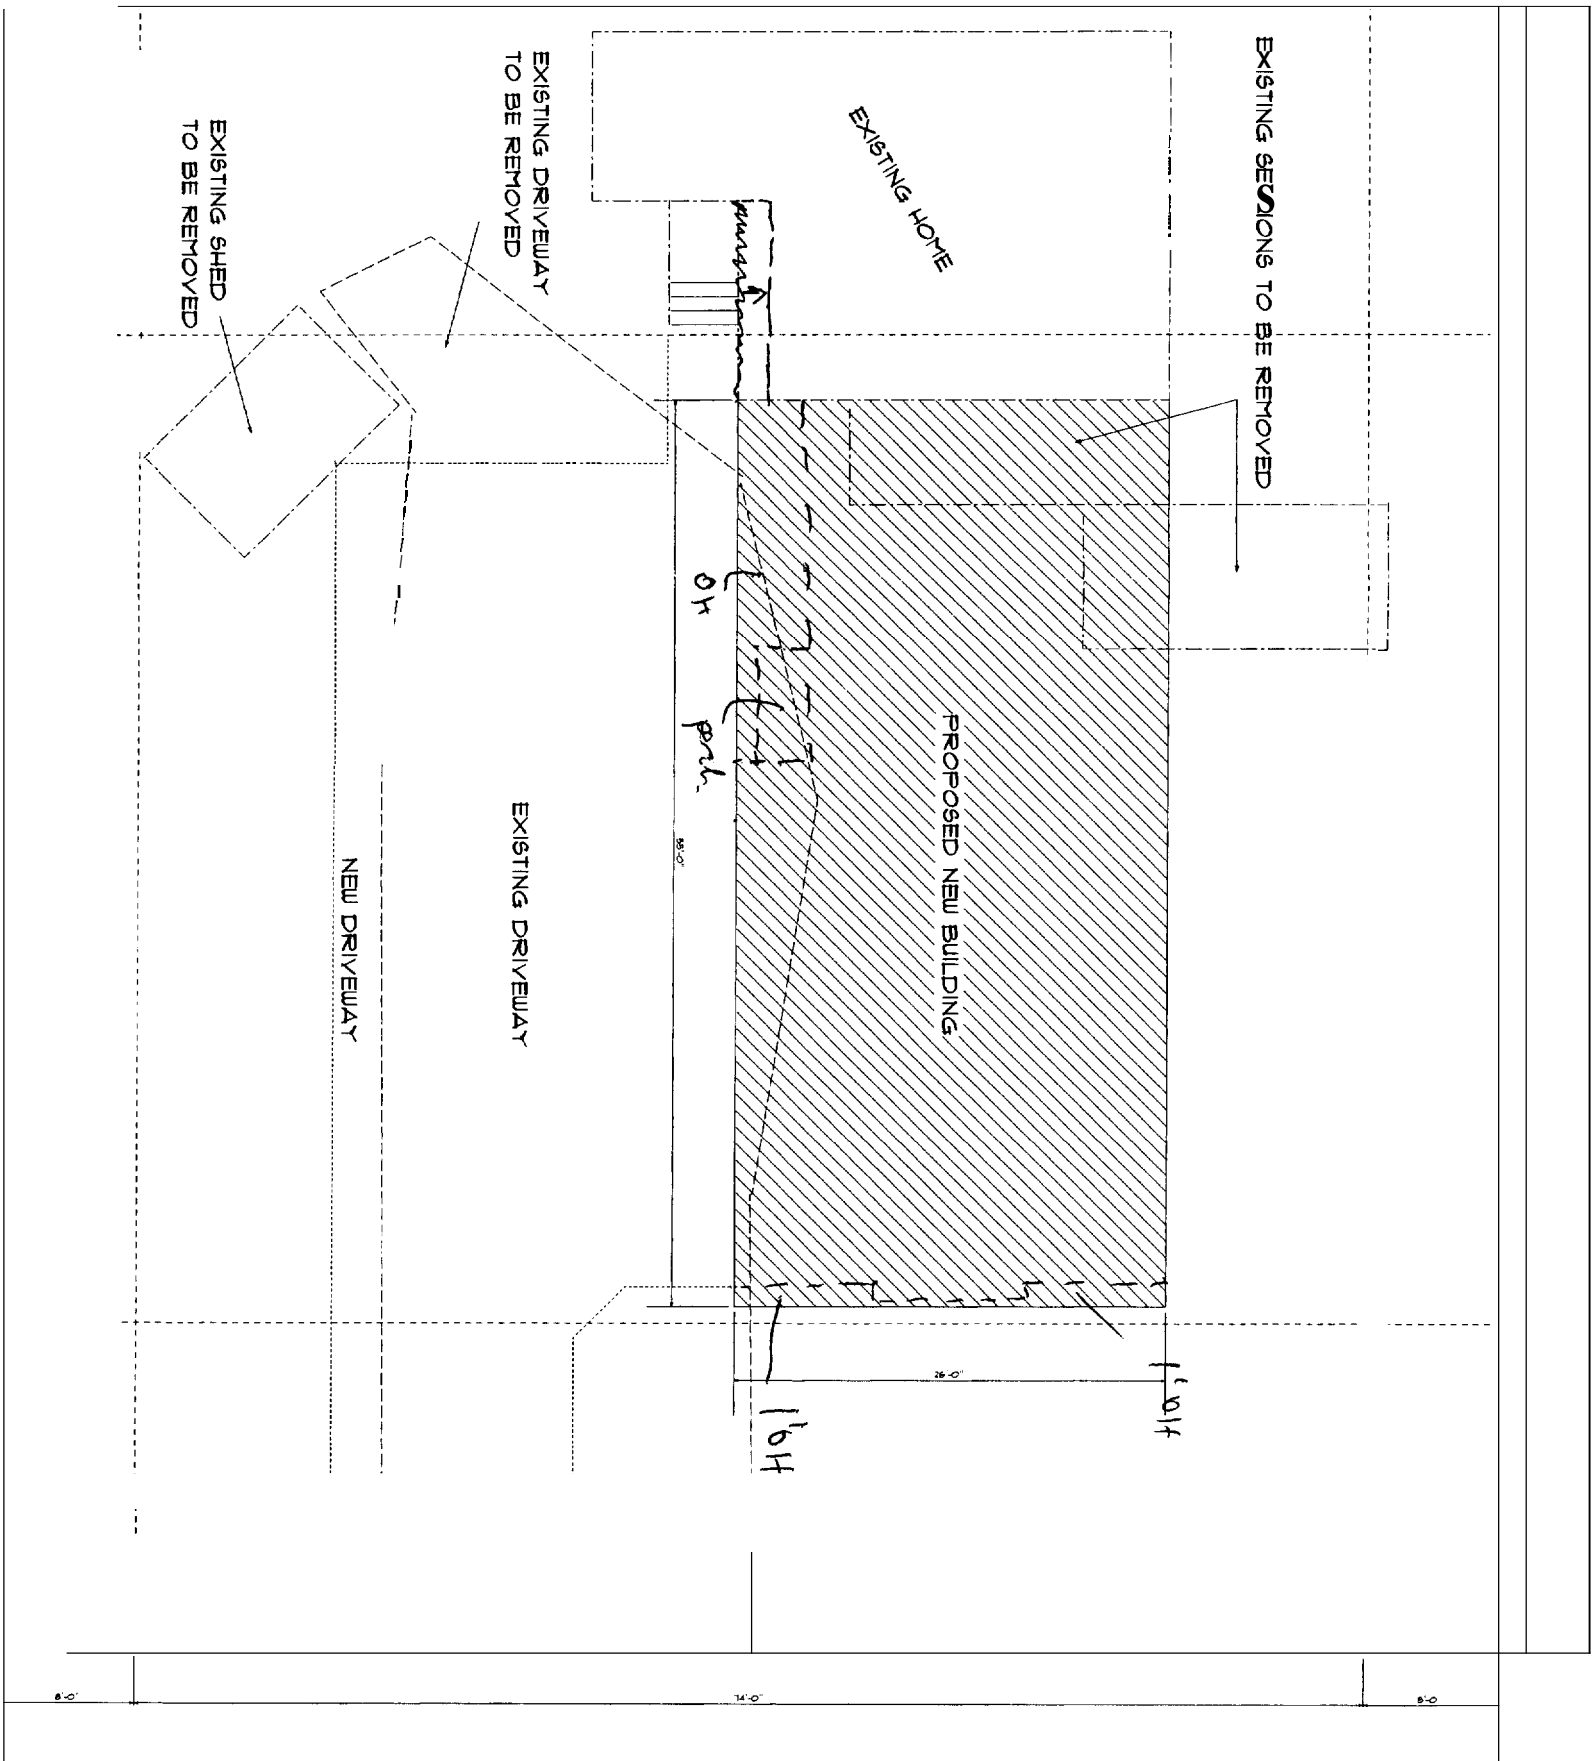

ALL PLOT PLAN MEASUREMENTS SUPPLIED TO H.C.I. BY OWNER
H.C.I. IS NOT A SURVEY COMPANY.

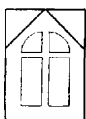

HOUSE CALLS INC.
HOME PLANNING & DESIGN
151 ROOSEVELT TRAIL, WINDHAM, ME

NAME
THERIAULT RESIDENCE
DRAWING
PLOT PLAN

SCALE
3/8" = 1'
DATE
4/06

DRAWN BY
J. CALL
PAGE
4 OF 4

IN ACCEPTING THESE DRAWINGS OWNERS REALIZE THAT THEY ARE FOR PICTORIAL REFERENCE ONLY. THEY FURTHER UNDERSTAND THAT HOUSE CALLS INC. IS NOT AN ARCHITECTURAL OR ENGINEERING COMPANY. THEY FURTHER UNDERSTAND THAT IT IS THE BUILDER OR GENERAL CONTRACTORS RESPONSIBILITY TO SEE THAT THIS ADDITION IS BUILT ACCORDING TO ALL STATE AND LOCAL BUILDING CODES THAT ARE IN EFFECT AT THE TIME OF CONSTRUCTION. THE OWNERS AND THE BUILDER WILL SIGN THESE DRAWINGS BEFORE CONSTRUCTION STARTS TO VERIFY THAT THEY ARE SUITABLE FOR THEIR NEEDS AND TO VERIFY THAT ALL MEASUREMENTS ARE WHAT THEY WANT. IF ANY ERRORS ARE FOUND H.C.I. WILL GLADLY CORRECT THEM BEFORE CONSTRUCTION STARTS.