

427-D-12

2006-0075


22 Hawthorne St.

Bld. Addition

Dianne Theriault


on Spreadsheet

REAR ELEVATION

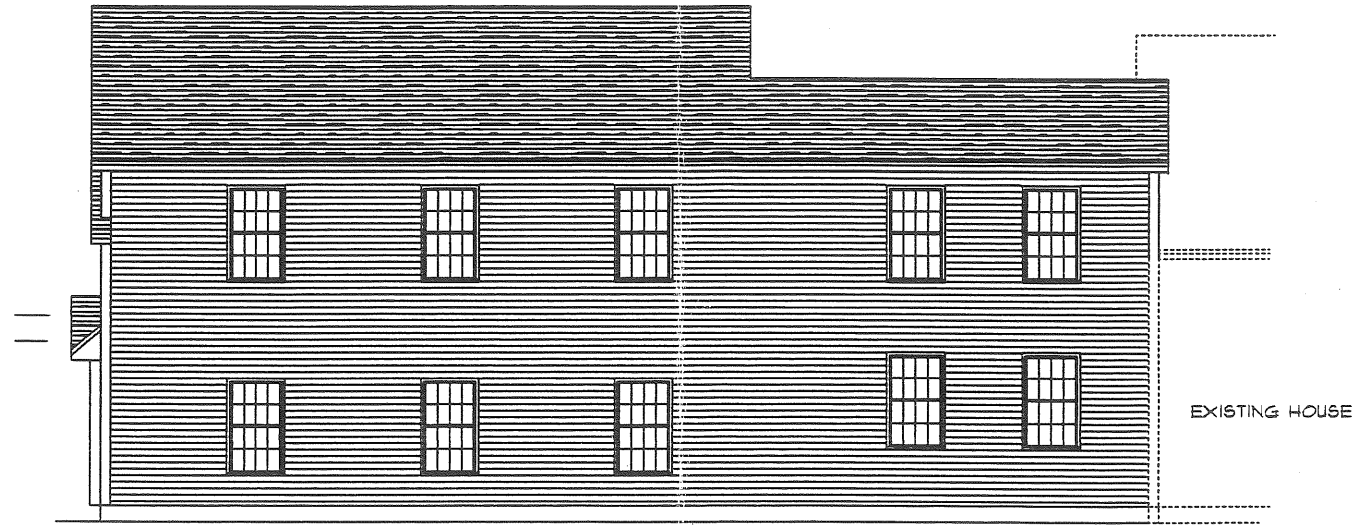

FRONT ELEVATION

SIDE ELEVATION

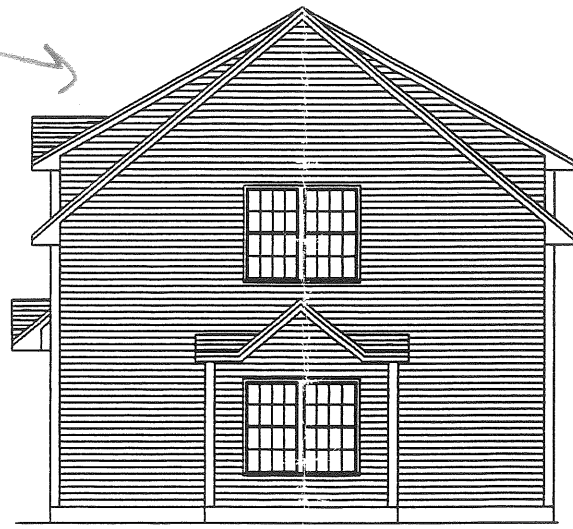


ST. ELEVATION


IN ACCEPTING THESE DRAWINGS, OWNERS REALIZE THAT THEY ARE FOR PICTORIAL REFERENCE ONLY. THEY FURTHER UNDERSTAND THAT HOUSE CALLS INC. IS NOT AN ARCHITECTURAL FIRM AND DOES NOT ASSUME ANY LIABILITY FOR THE DESIGN OR CONSTRUCTION OF THE BUILDING OR GENERAL CONTRACTOR'S RESPONSIBILITY TO SEE THAT HIS DESIGN IS BUILT ACCORDING TO ALL STATE AND LOCAL BUILDING CODES THAT ARE IN EFFECT AT THE TIME OF CONSTRUCTION. THE OWNERS AND THE BUILDERS WILL BE COVERED BY THEIR RESPECTIVE CONTRACTS. HOUSE CALLS INC. WILL NOT BE RESPONSIBLE FOR ANY ERRORS OR OMISSIONS. HOUSE CALLS INC. WILL GLADLY CORRECT THEM BEFORE CONSTRUCTION STARTS.

DRAWN BY J. CALL
 SCALE 1/4" = 1'
 DATE 4/06
 PRICE 1 OF 4

Theriault Residence
 ELEVATIONS

HOUSE CALLS INC.
 HOME PLANNING & DESIGN
 151 ROOSEVELT TRAIL, WINDHAM, ME

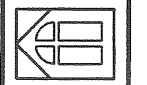

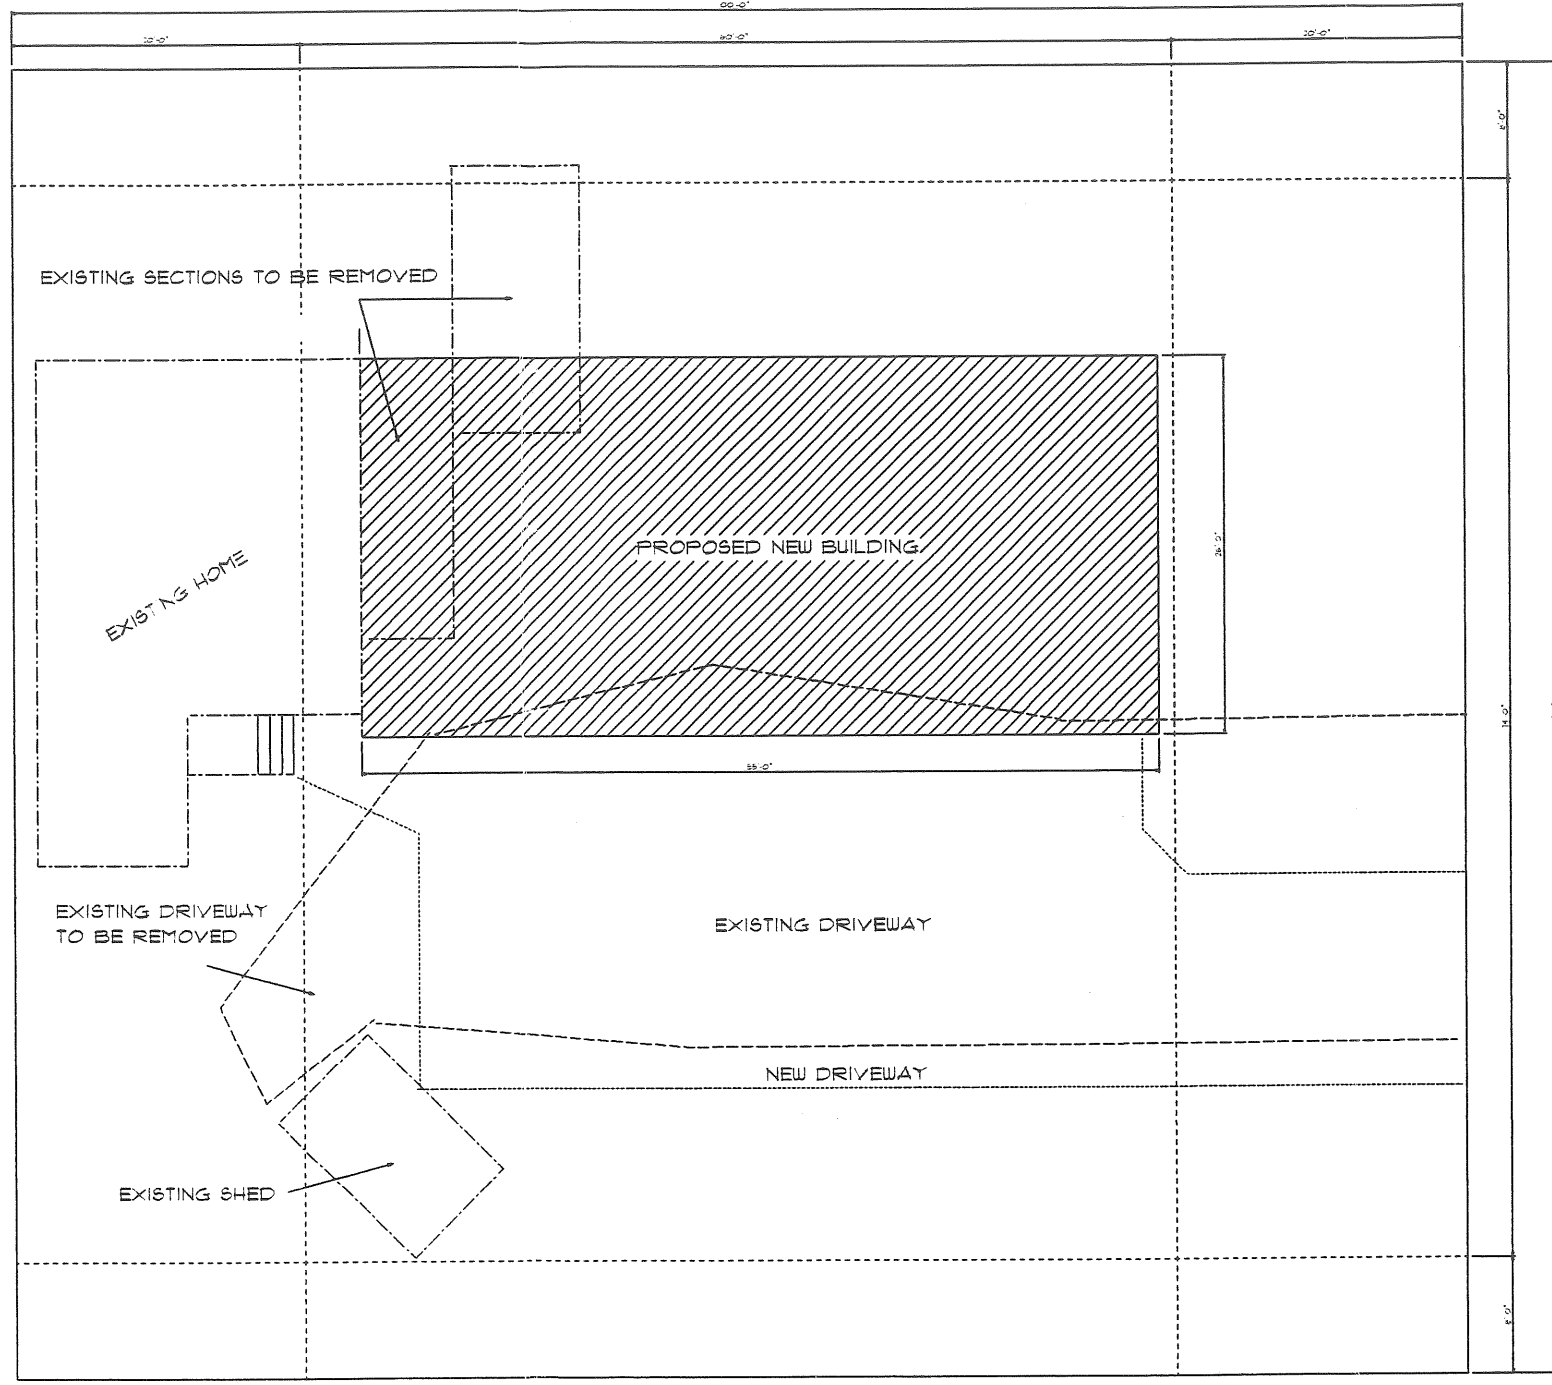

ALL PLOT PLAN MEASUREMENTS SUPPLIED TO H.C.I. BY OWNER
H.C.I. IS NOT A SURVEY COMPANY.

 HOUSE CALLS INC. HOME PLANNING & DESIGN 151 ROOSEVELT TRAIL, WINDHAM, ME	DATE 4/06	SCALE 3/8" = 1'	DRAWN BY J. CALL	IN ACCEPTING THESE DRAWINGS, OWNERS REALIZE THAT THEY ARE FOR INFORMATIONAL PURPOSES ONLY. THESE DRAWINGS ARE NOT TO BE USED FOR ANY OTHER PURPOSES. THE ARCHITECTURAL OR ENGINEERING COMPANY, THEY FURTHER UNDERSTAND THAT IT IS THE BUILDER OR GENERAL CONTRACTOR'S RESPONSIBILITY TO SEE THAT THIS ADDITION IS CONSTRUCTED ACCORDING TO THE DRAWINGS AND THAT THE BUILDER WILL GO OVER THESE DRAWINGS BEFORE CONSTRUCTION STARTS TO VERIFY THAT THEY ARE SUITABLE FOR THEIR NEEDS, AND TO VERIFY THAT ALL DIMENSIONS ARE WHAT THEY WANT. IF ANY ERRORS ARE FOUND, HCI WILL GLADLY CONTACT THEM BEFORE CONSTRUCTION BEGINS.
	SHEET 4 OF 4	DRAWING PLOT PLAN	TITLE THERIAULT RESIDENCE	