


WINDOW SCHEDULE

MARK	QTY.	TYPE	DESCRIPTION	ROUGH OPENING	REMARKS
A	3	DOUBLE HUNG	PARADIGM DH4060 *	40" x 60"	INSUL. GLASS, SCREENS
D	1	DOUBLE HUNG	PARADIGM DH3041	30" x 41"	INSUL. GLASS, SCREENS
F	1	AWNING	PARADIGM A4824	48" x 24"	INSUL. GLASS, SCREENS
G	1	CASEMENT	PARADIGM C3048	30" x 48"	INSUL. GLASS, SCREENS

NOTE:
 1. SEE MFG. SPEC. SHEETS FOR DOOR & WINDOWS "U" VALUES AND ADDITIONAL INFO.
 2. * THESE UNITS MEET OR EXCEED THE FOLLOWING DIMENSIONS: CLEAR OPERABLE AREA OF 5.7 sq. ft., CLEAR OPERABLE WIDTH OF 20" AND CLEAR OPERABLE HEIGHT OF 24".

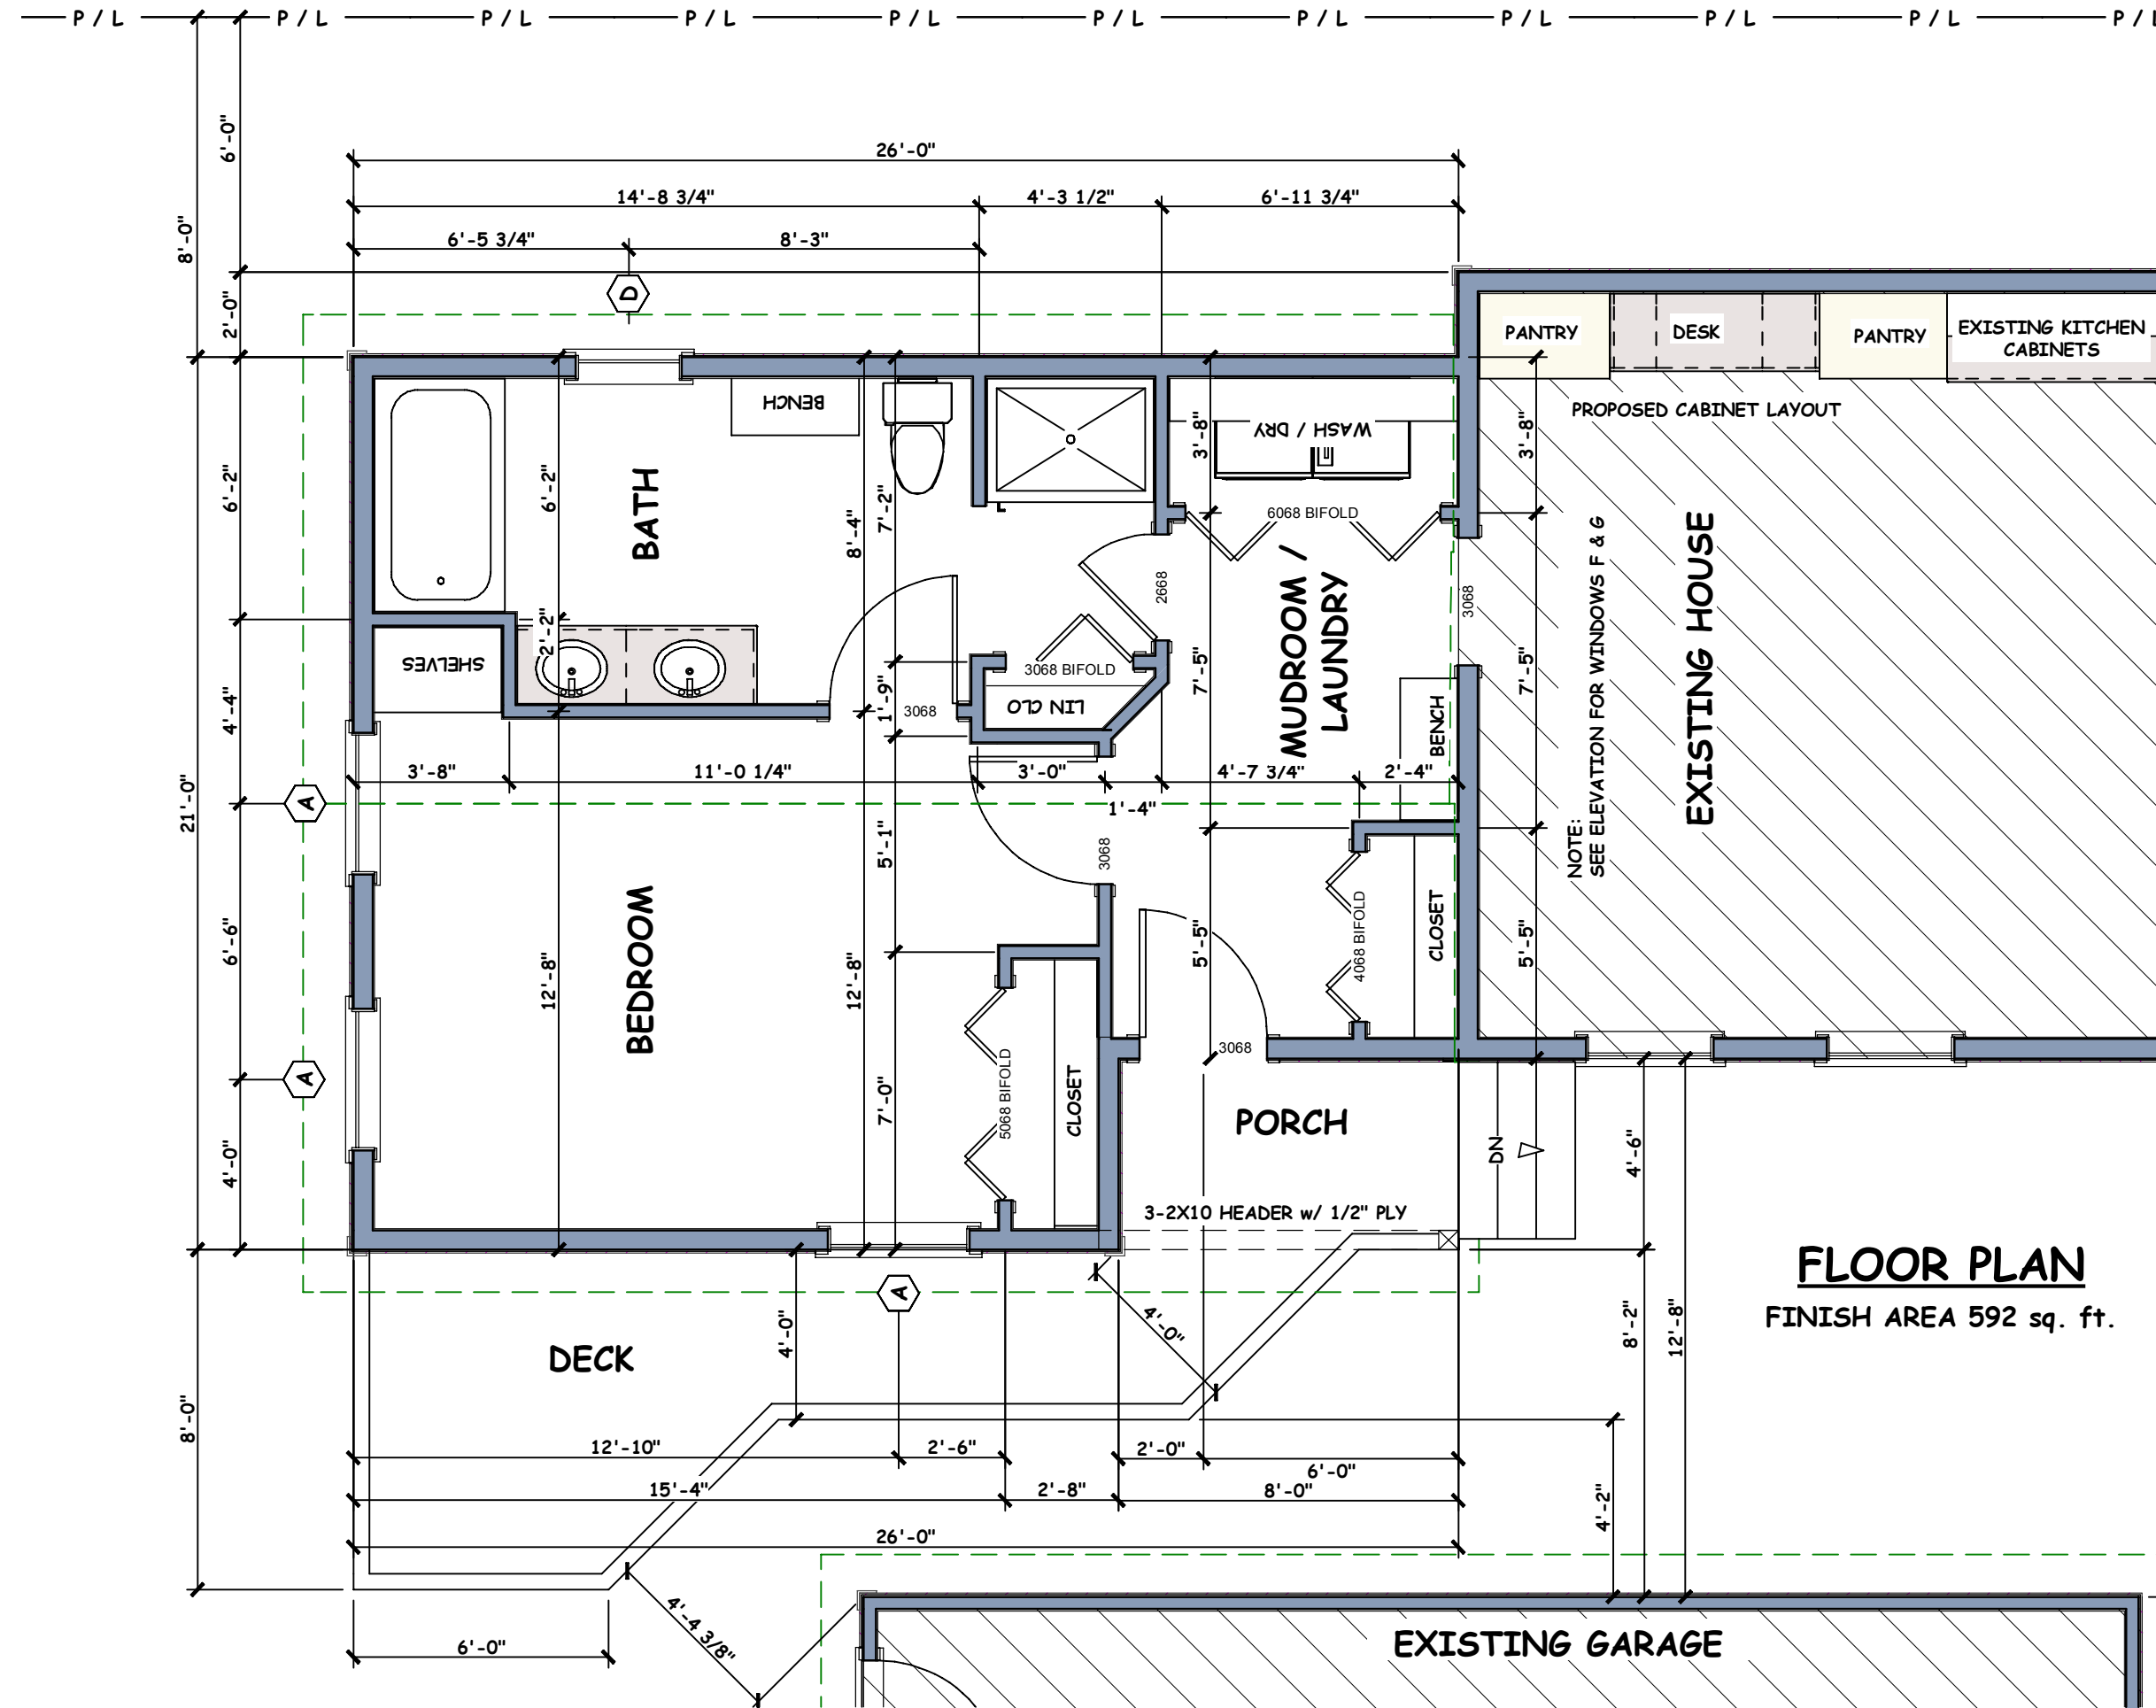

NOTE: This drawing is intended for informational purpose only. If used for construction of dimension and suggested construction, must be verified in the field unless this drawing has been stamped by a licensed engineer, &/or licensed architect. Jerry Dugal assumes no liability for structural soundness &/or code issues of the design contained herein. All drawings are intended to reflect standard building practice and is the contractor's responsibility to verify that all work conform to national and local building codes.

BUILDER:
Maurice Barnett - Builder
 Buxton, Maine
 207-229-1314

DRAWING TITLE:
FIRST FLOOR PLAN

DRAWINGS PREPARED BY:
JERRY DUGAL & CO. INC.
 1036 Pinkham Brook Rd
 Durham, ME, 04222
 Tel. 207-577-3447
 Fax 207-353-5915

PROPOSED RESIDENCE FOR:
Marinna Russo
 140 Sherwood Street
 Portland, Maine

SCALE:
 1/4" = 1'-0"

DRAWN BY:
 GPD

CHECKED BY:

REVISIONS:
 1.
 2.
 3.

PROJECT NUMBER:
 MB1604

DATE:
 05/23/2016

DRAWING NUMBER:
A-3

SHEET NO. 3 of 6