


**FIRST FLOOR PLAN**  
SCALE: 1/4" = 1'-0"

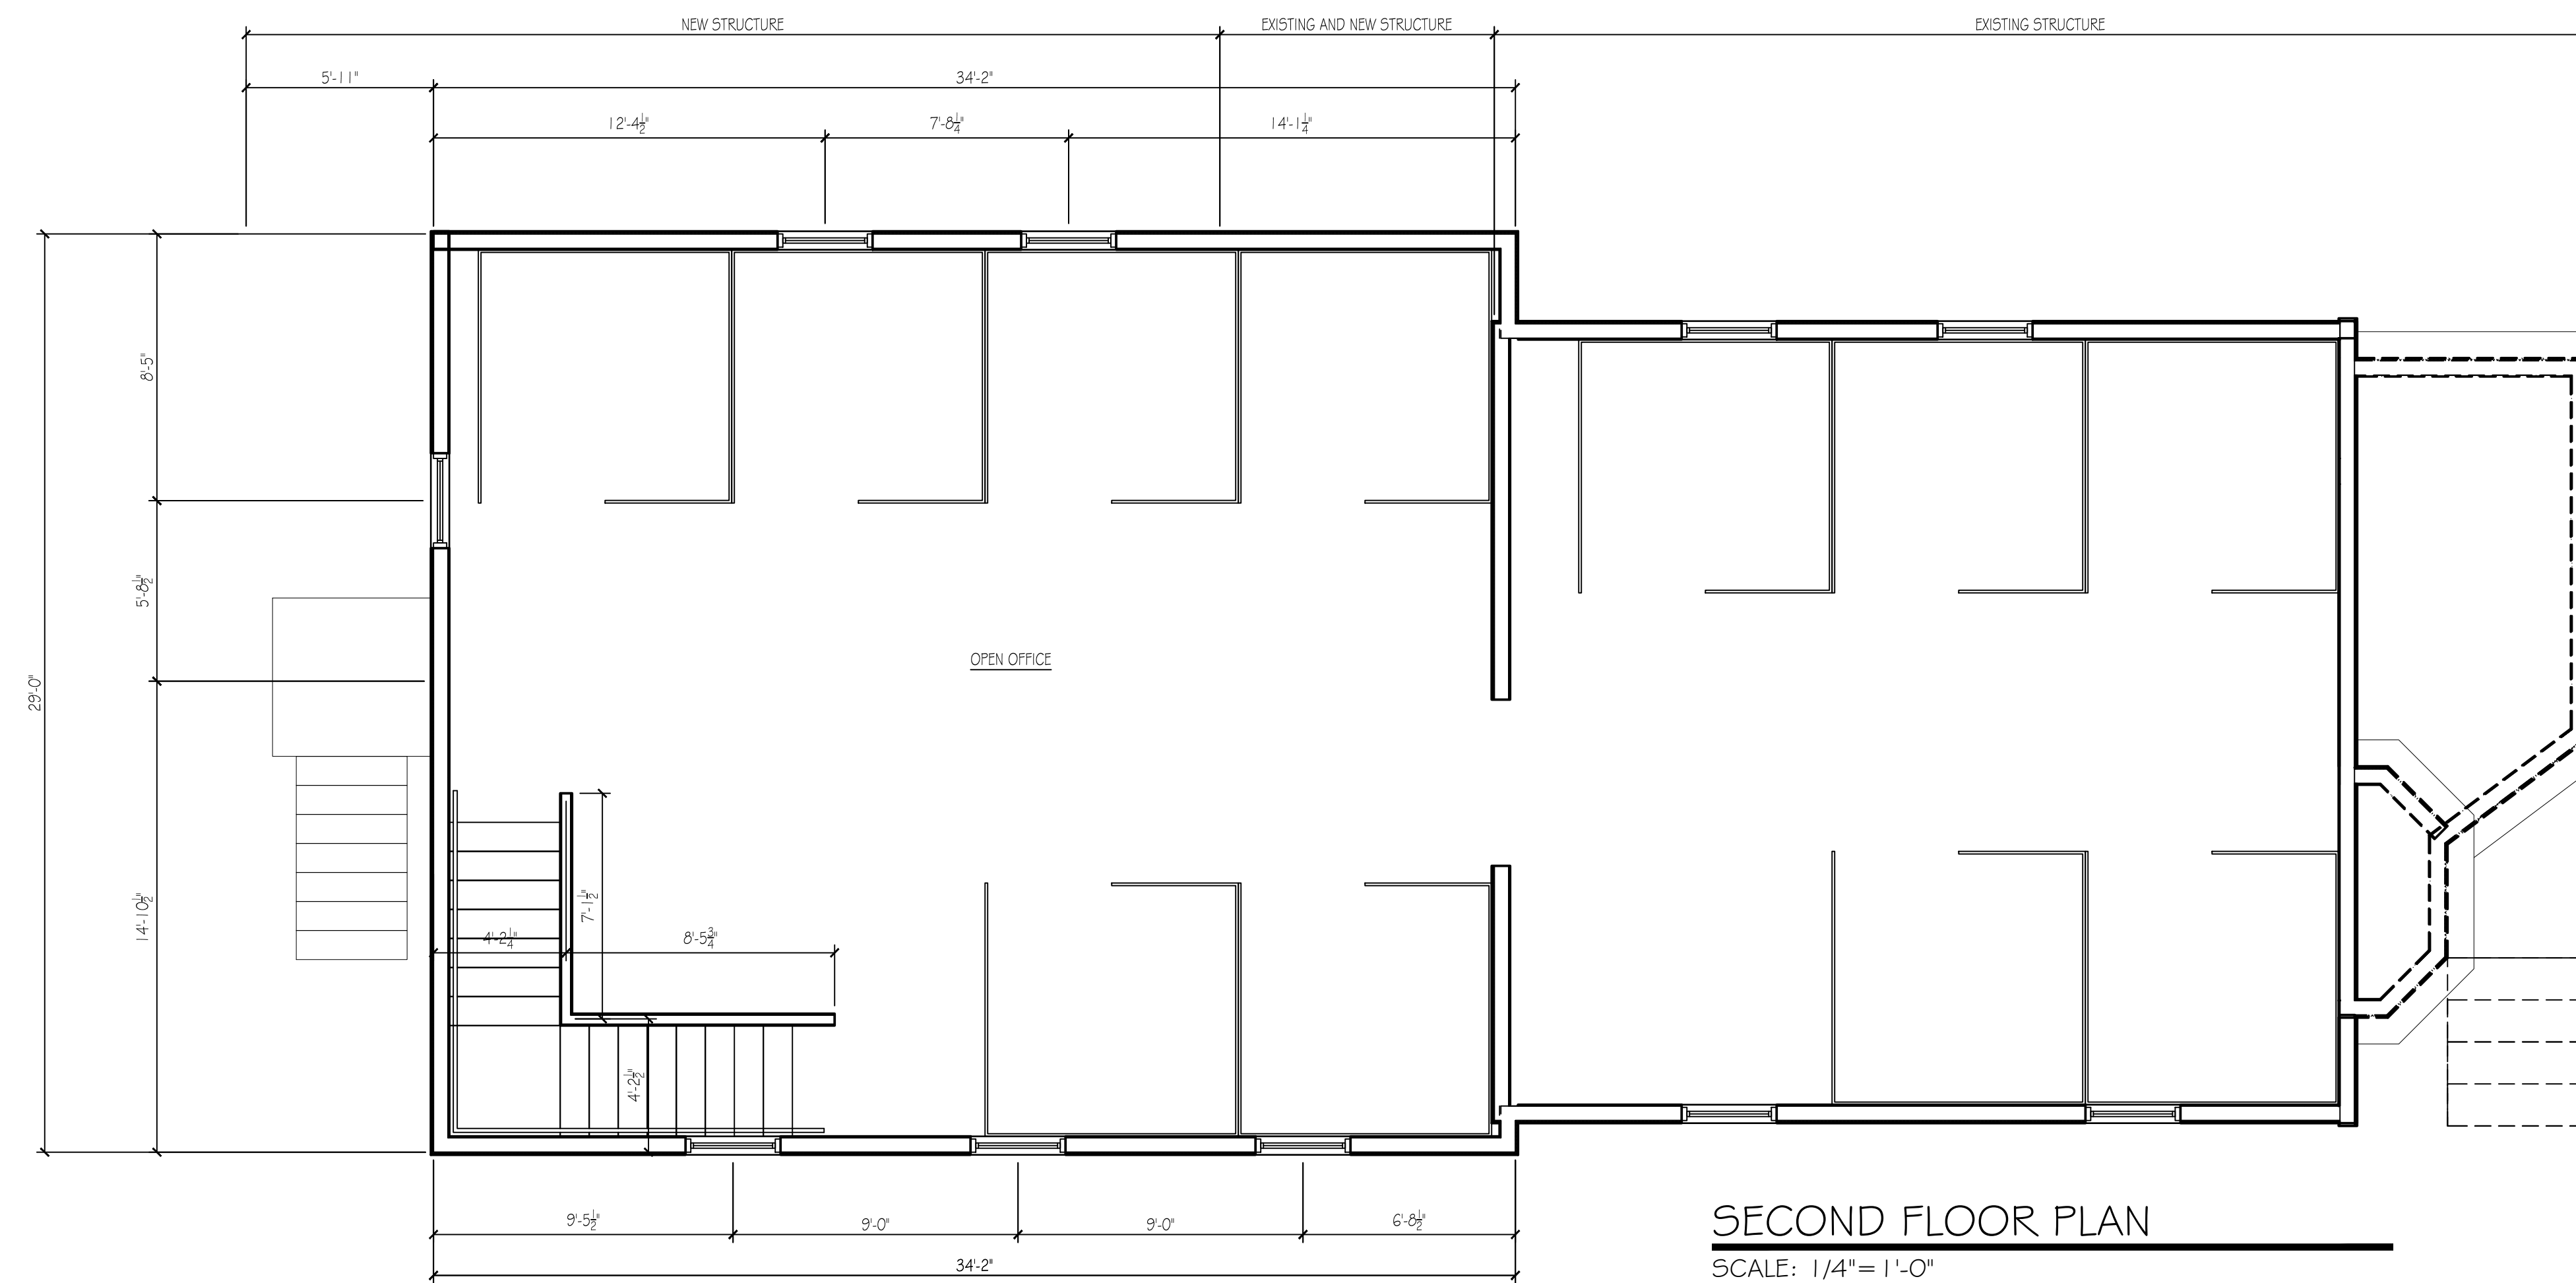


**SECOND FLOOR PLAN**  
SCALE: 1/4" = 1'-0"

**NOTE:**

THE CONTRACTOR/OWNER ASSUMES ALL RESPONSIBILITY FOR LOCAL CODE COMPLIANCE. ALL DRAWINGS, PLANS, SKETCHES ETC. ARE PROVIDED TO OUR CLIENTS BASED UPON INFORMATION PROVIDED BY THE CLIENT AND DRAWN IN ACCORDANCE WITH COMMON BUILDING PRACTICES AND LOCAL CODES. NONE OF THE EMPLOYEES OF CDT ARE NOT REGISTERED ARCHITECTS, ENGINEERS OR LAND SURVEYORS. ALL DIMENSIONS AND SPECIFICATIONS SHOULD BE VERIFIED BY CLIENT AND/OR CONTRACTOR BEFORE ACTUAL CONSTRUCTION BEGINS. IF DIMENSIONS AND SPECIFICATIONS ARE NOT VERIFIED BY CLIENT AND/OR CONTRACTOR BEFORE ACTUAL CONSTRUCTION BEGINS CDT WILL BE HELD HARMLESS. CDT ASSUMES NO LIABILITY FOR CHANGES AND/OR REVISIONS MADE TO PLANS BY CLIENT AND/OR CONTRACTOR.

1. Contractor/owner responsible for securing all necessary permits.
2. Contractor/owner will Comply with all applicable codes and ordinances.
3. Contractor/owner to verify all site grades and dimensions.

PROPERTY OF

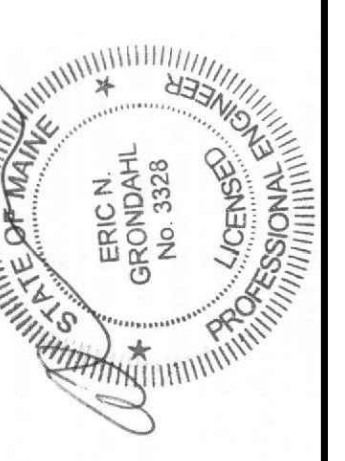

Building Addition  
522 Washington Ave  
Schneider Property  
Management, LLC

| DATE     | NO | REMARKS           | BY  |
|----------|----|-------------------|-----|
| 09-24-15 | A  | ISSUED FOR PERMIT | JJO |
| 05-23-16 | B  | ISSUED FOR PERMIT | JJO |
|          |    |                   |     |
|          |    |                   |     |

CODE: IRC 2009  
TOWN: PORTLAND  
DATE: 09-24-15  
SCALE: As Noted  
DRAWN: JJO  
TITLE: FIRST & SECOND FLOOR ADDITION  
FILE:  
SHEET: A1-03