


FIRST FLOOR PLAN

SCALE: 1/4" = 1'-0"

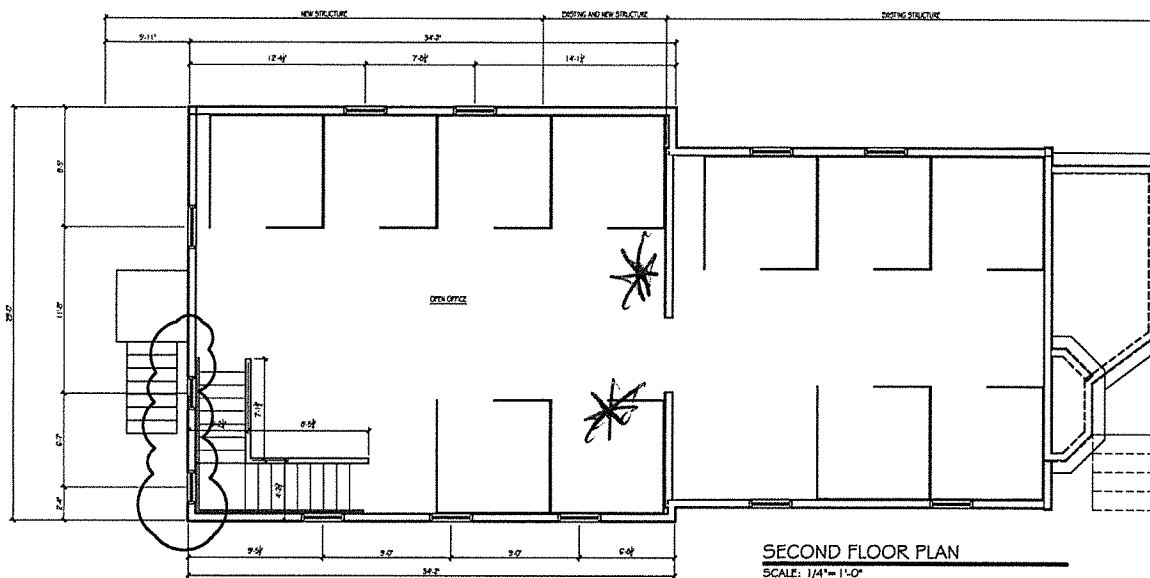

SECOND FLOOR PLAN

SCALE: 1/4" = 1'-0"

Please see
Asterisks for
*

Multi Spout
Lay out

NOTE:

THE CONTRACTOR/OWNER ASSURES ALL RESPONSIBILITY FOR LOCAL CODE COMPLIANCE. ALL DIMENSIONS, FINISH, MATERIALS, ETC. ARE PROVIDED TO OUR CLIENTS BASED UPON INFORMATION PROVIDED BY THE CLIENT AND OWNER. ALL DIMENSIONS AND FINISHES SHALL BE VERIFIED BY CLIENT AND/OR CONTRACTOR BEFORE ACTUAL CONSTRUCTION BEGINS. IF DIMENSIONS AND FINISHES ARE NOT CORRECT BY CLIENT AND/OR CONTRACTOR BEFORE ACTUAL CONSTRUCTION BEGINS, CONTRACTOR SHALL BE RESPONSIBLE FOR CORRECTING THE SAME. CONTRACTOR SHALL BE RESPONSIBLE FOR VERIFYING ALL DIMENSIONS AND FINISHES TO THE CLIENT AND/OR CONTRACTOR. 

1. Contractor/owner responsible for securing all necessary permits.
2. Contractor/owner will comply with all applicable codes and ordinances.
3. Contractor/owner to verify all site grades and dimensions.



SCHNEIDER
Property Management



Building Addition Ave
522 Washington Ave
Schneider Property
Management, LLC

| DATE | NO. REMAINS | BY |
|----------|-------------|-----|
| 10-24-15 | A | JJO |
| 10-23-15 | B | JJO |

CODE: IRC 2009
TOWN: PORTLAND
DATE: 08-24-15
SCALE: As Noted
DRAWN: JJO
TITLE: FIRST & SECOND FLOOR ADDITION

FILE:
SHEET: A1-03