



**FIRST FLOOR PLAN**

**SCALE: 1/4"=1'-0"**

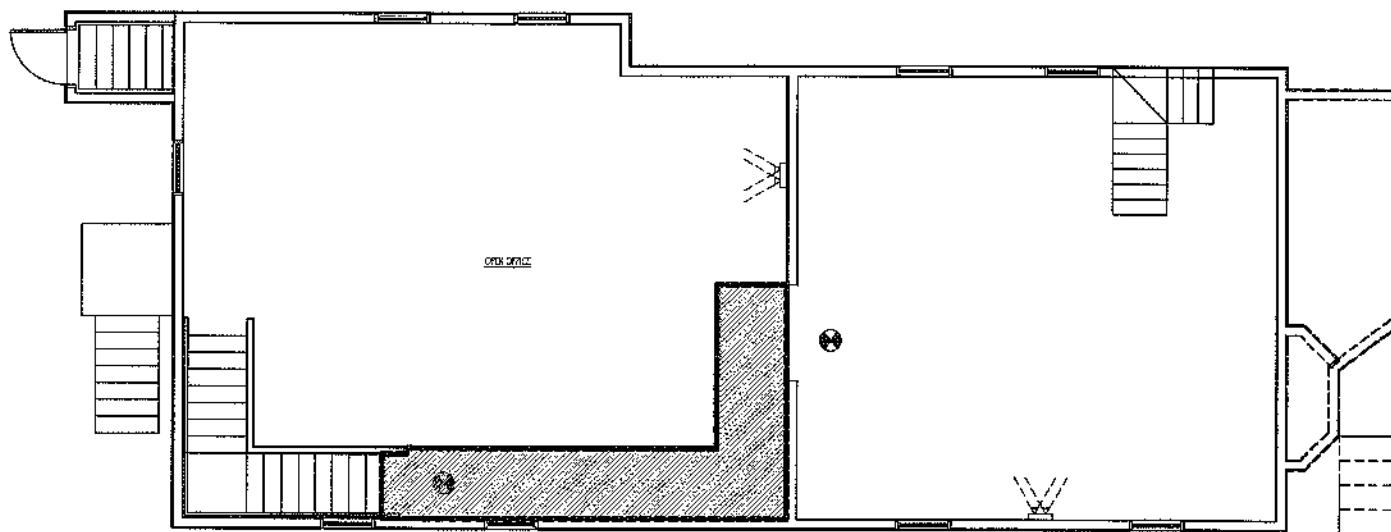

SECOND FLOOR PLAN

SCALE: 1/4" = 1'-0"

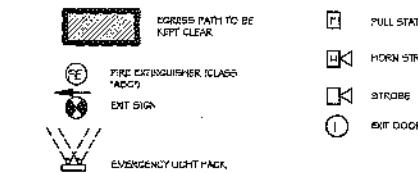

**W1** 2 Hour tested, 2x6 studs @ 16" O.C. w/ (2) layers  
Type X/R GWF each side. Minimum 3/4" rating. Bb. Kerfed w/ a  
miter cut to underside of structure. Raftel stair wet and  
w/ nosing must be continuous.

**W2** Non rated, 2x6 studs @ 16" O.C. w/ ½" layer GWF each side.

**W3** 2 hour rated, 2x4 studs @ 16" O.C. w/ (2) layers  
Type "X" GWF back side, Minimum 97C rating 55. Raked walls  
must extend to underside of structure. Raked soffit w/ridg  
sheet walls must be continuous.

**W4** 1 floor rated. 2x6 studs @ 16" O.C. w/ 11 layers Type X CMW each side. Minimum 2x6 rating S.D. Rated wall must extend to underside of sheathing. Rated stud wall and shaft walls must be continuous.

- A** 34-0" x 7-0" 1-1/2 HOUR RATED METAL DOOR
- B** 34-0" x 7-0" 1 HOUR RATED SOLID WOOD DOOR
- C** 24-0" x 7-0" NON-RATED METAL DOOR
- D** 31-0" x 7-0" NON-RATED HOLLOW WOOD DOOR
- E** 34-0" x 7-0" NON-RATED PULLUM WOOD DOOR

63

THE UNIVERSITY OF TORONTO LIBRARIES  
POLITICAL SCIENCE LIBRARY  
11 HARVARD ST. WEST - TORONTO 2, ONTARIO  
COURTESY COPY FROM HANDBOOK OF PRACTICE IN THE CLOUD  
PROVIDED BY THE UNIVERSITY OF TORONTO LIBRARIES  
AND IS NOT TO BE LOANED OUT.  
APR 20 1974 ANDREW J. GIBSON LIBRARIAN  
MATERIALS IN THIS LIBRARY AND OTHERS SHOULD BE  
CONSULTED FOR THE LATEST INFORMATION.  
THIS LIBRARY IS A COURTESY COPY AND NOT OWNED  
BY THE UNIVERSITY OF TORONTO LIBRARIES.  
COURTESY COPY FROM HANDBOOK OF PRACTICE IN THE CLOUD  
APR 20 1974 ANDREW J. GIBSON LIBRARIAN  
MATERIALS IN THIS LIBRARY AND OTHERS SHOULD BE  
CONSULTED FOR THE LATEST INFORMATION.

- 1. Contractually obliged to ensure an exemplary service.
- 2. Confidentially and Comply with all applicable codes and instructions.
- 3. Impartially assess and evaluate.

Building Addition		BY	
522 Washington Ave			
Schneider Property			
Management, LLC			
DATE:	NO. REMARKS	CODE:	IRC 2003
09-24-05	A ISSUED FOR PERMIT	TOWN:	PORTLAND
DATE:		SCALE:	As Note
DRAWN:	JJ	TITLE:	FIRST & SECOND FLOOR ADDITION
FILE:		SHEET:	A1-03