


FIRST FLOOR PLAN  
SCALE: 1/4" = 1'-0"

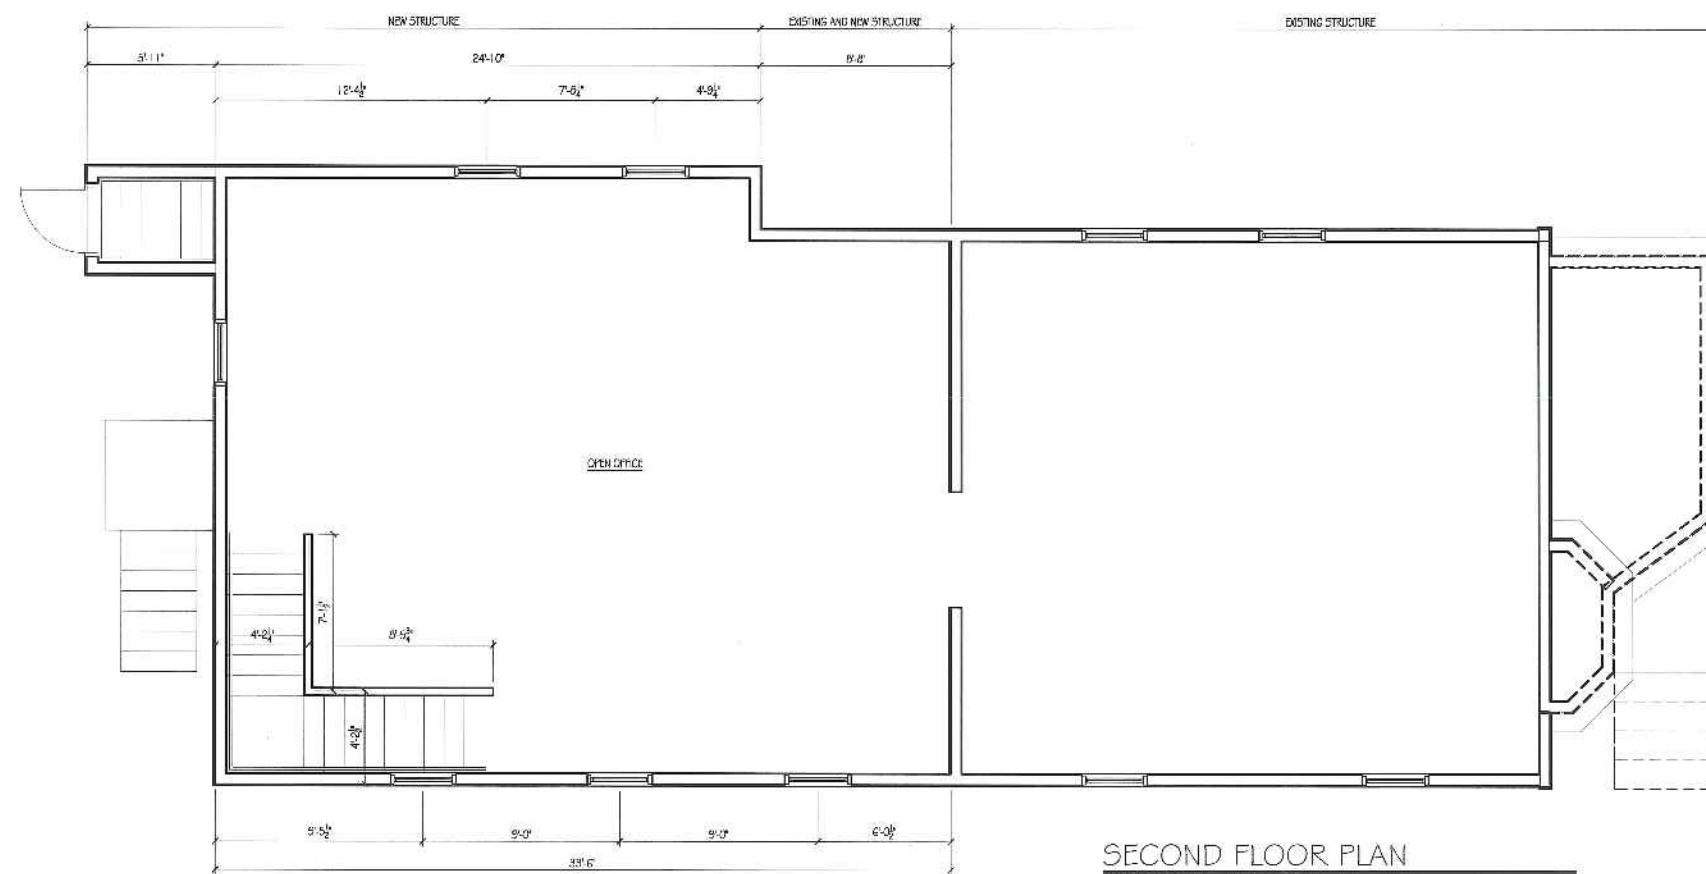

SECOND FLOOR PLAN  
SCALE: 1/4" = 1'-0"

**NOTE:**

1. ALL DIMENSIONS UNLESS OTHERWISE SPECIFIED ARE TO FACE UNLESS NOTED OTHERWISE.  
 2. ALL DIMENSIONS, UNLESS OTHERWISE SPECIFIED, ARE TO FACE UNLESS NOTED OTHERWISE.  
1. Contractor/owner responsible for securing all necessary permits
2. Contractor/owner will comply with all applicable codes and ordinances.
3. Contractor/owner to verify all site grades and dimensions.

PROPERTY OF  
**Code=Tech**  
 235 Riverside Industrial Parkway  
 Portland, ME 04102

**SCHNEIDER**  
 Property Management

STATE OF MAINE  
 ERIC N. SCHNEIDER  
 ARCHITECT  
 No. 3338  
 LICENSED PROFESSIONAL ARCHITECT

Building Addition  
 522 Washington Ave  
 Schneider Property  
 Management, LLC

BY:	JJO
NO. REMARKS	
DATE	09-24-15
ISSUED FOR PERMIT	A
CODE:	IRC 2009
TOWN:	FORTLAND
DATE:	09-24-15
SCALE:	As Noted
DRAWN:	JJO
TITLE:	FIRST & SECOND FLOOR ADDITION
FILE:	
SHEET:	A1-03