



1 PLOT PLAN
Scale: 1/16" = 1'-0"


LOT AREA: 4,000 Sq. Ft.
 PERMISSIBLE COVERED AREA: 1,400 Sq. Ft. (35%)
 EXISTING AREA TO REMAIN: 729 Sq. Ft.
 PROPOSED ADDITION: 576 Sq. Ft.
 PROPOSED TOTAL COVERED AREA: 1,305 Sq. Ft. (33%)

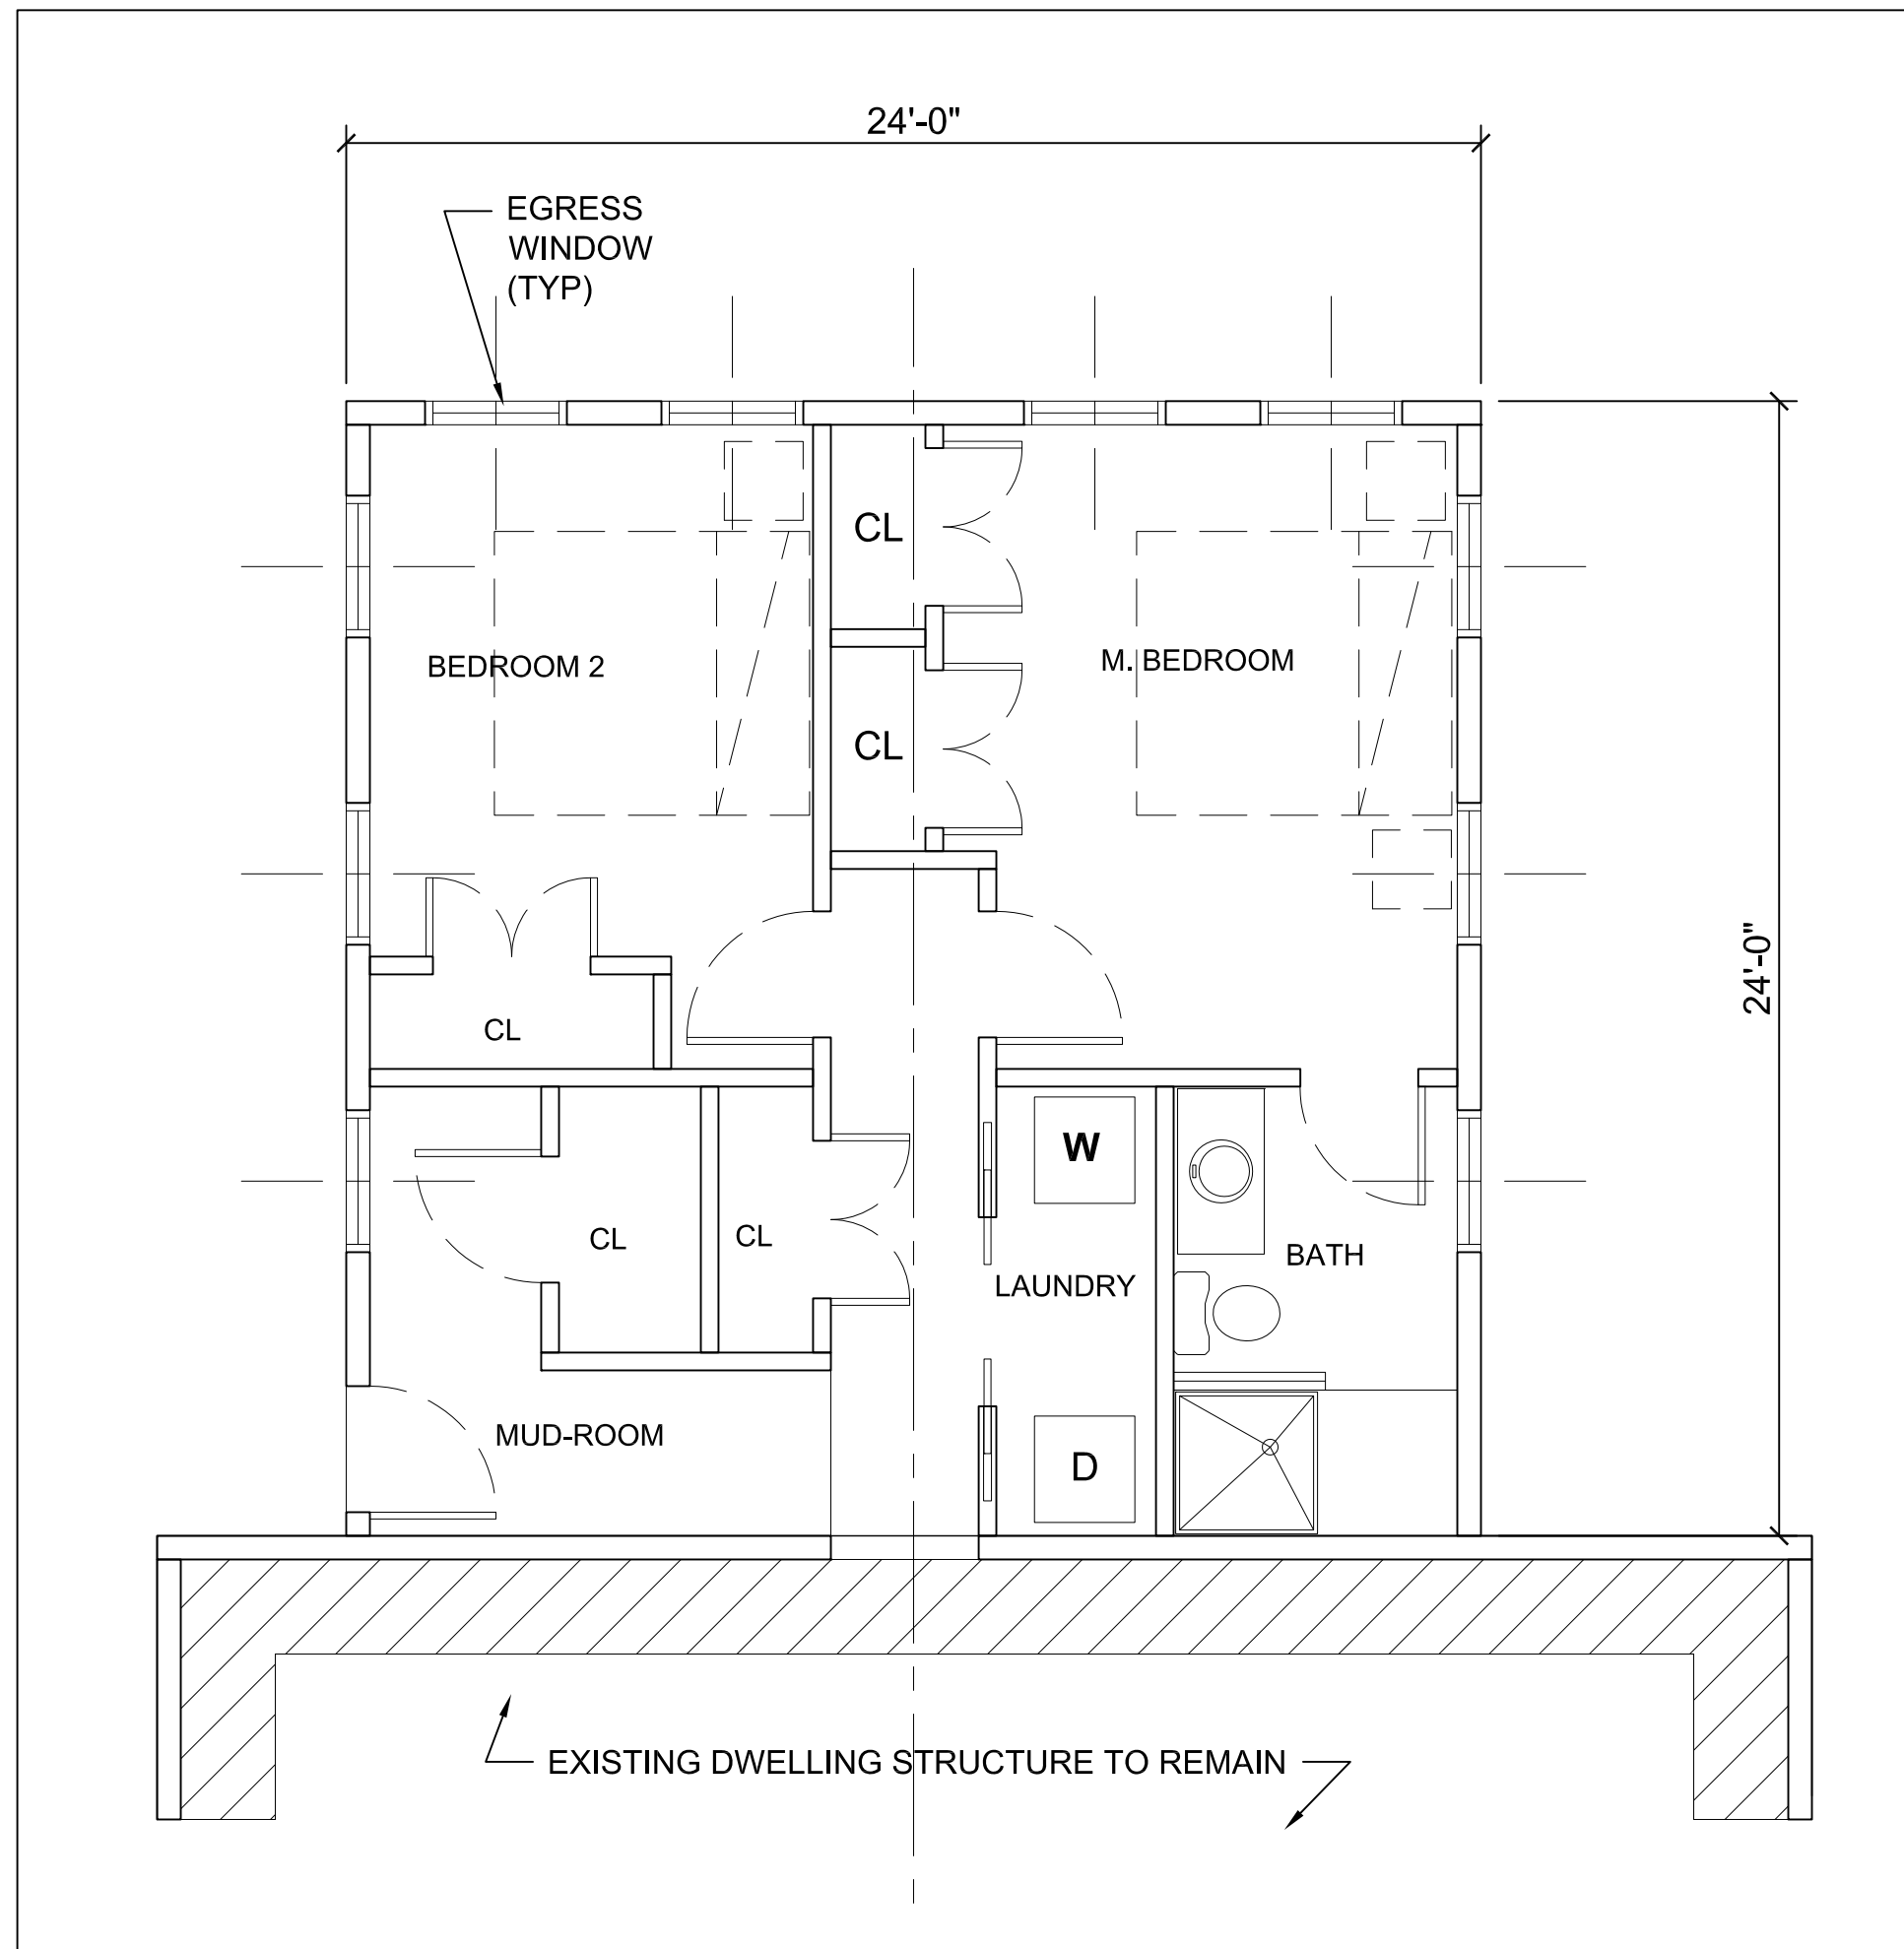


2 FLOOR PLAN
Scale: 1/4" = 1'-0"

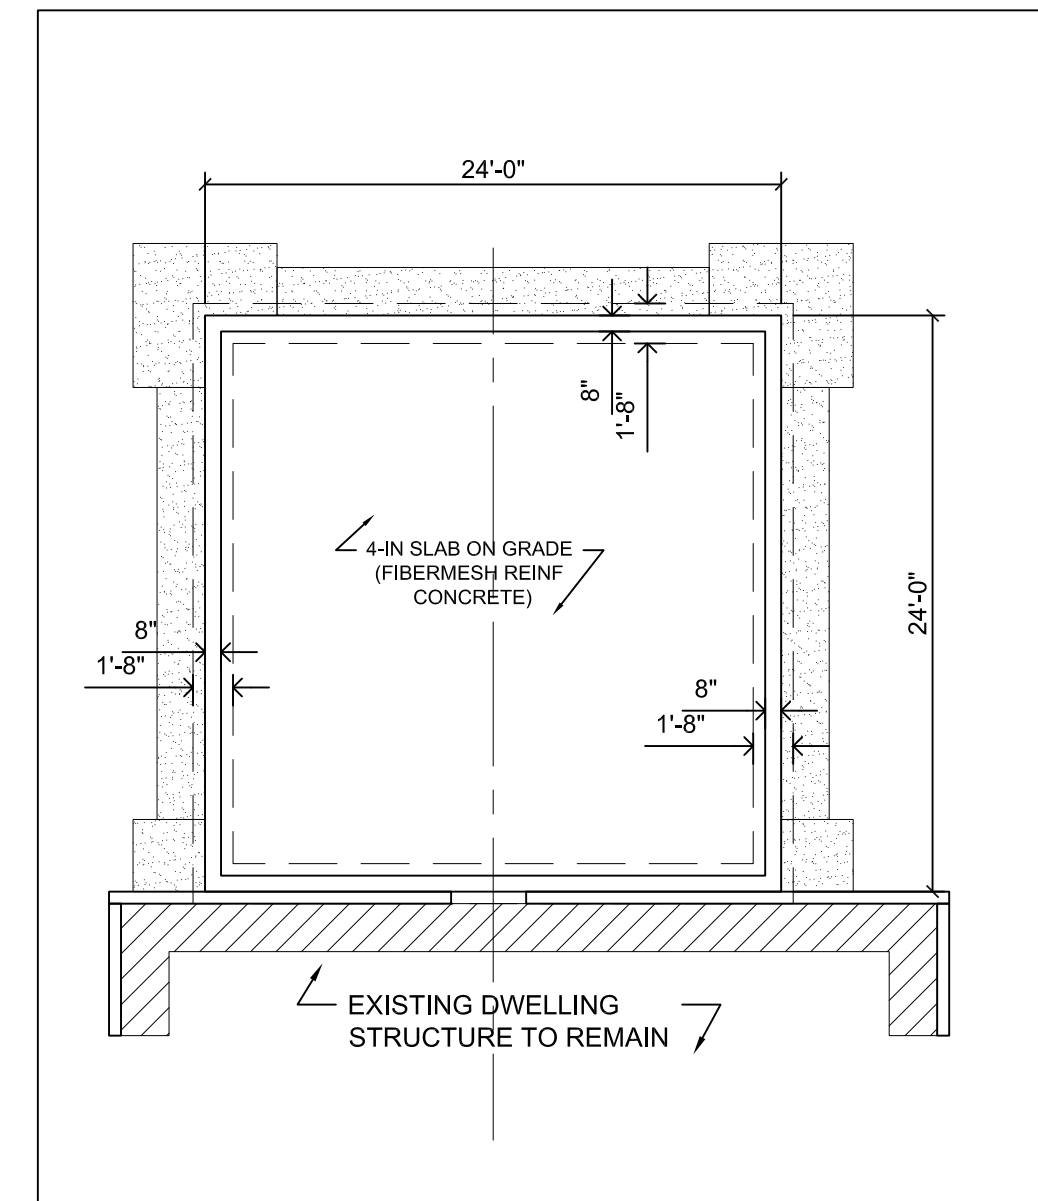


3 FOUNDATION PLAN
Scale: 1/8" = 1'-0"

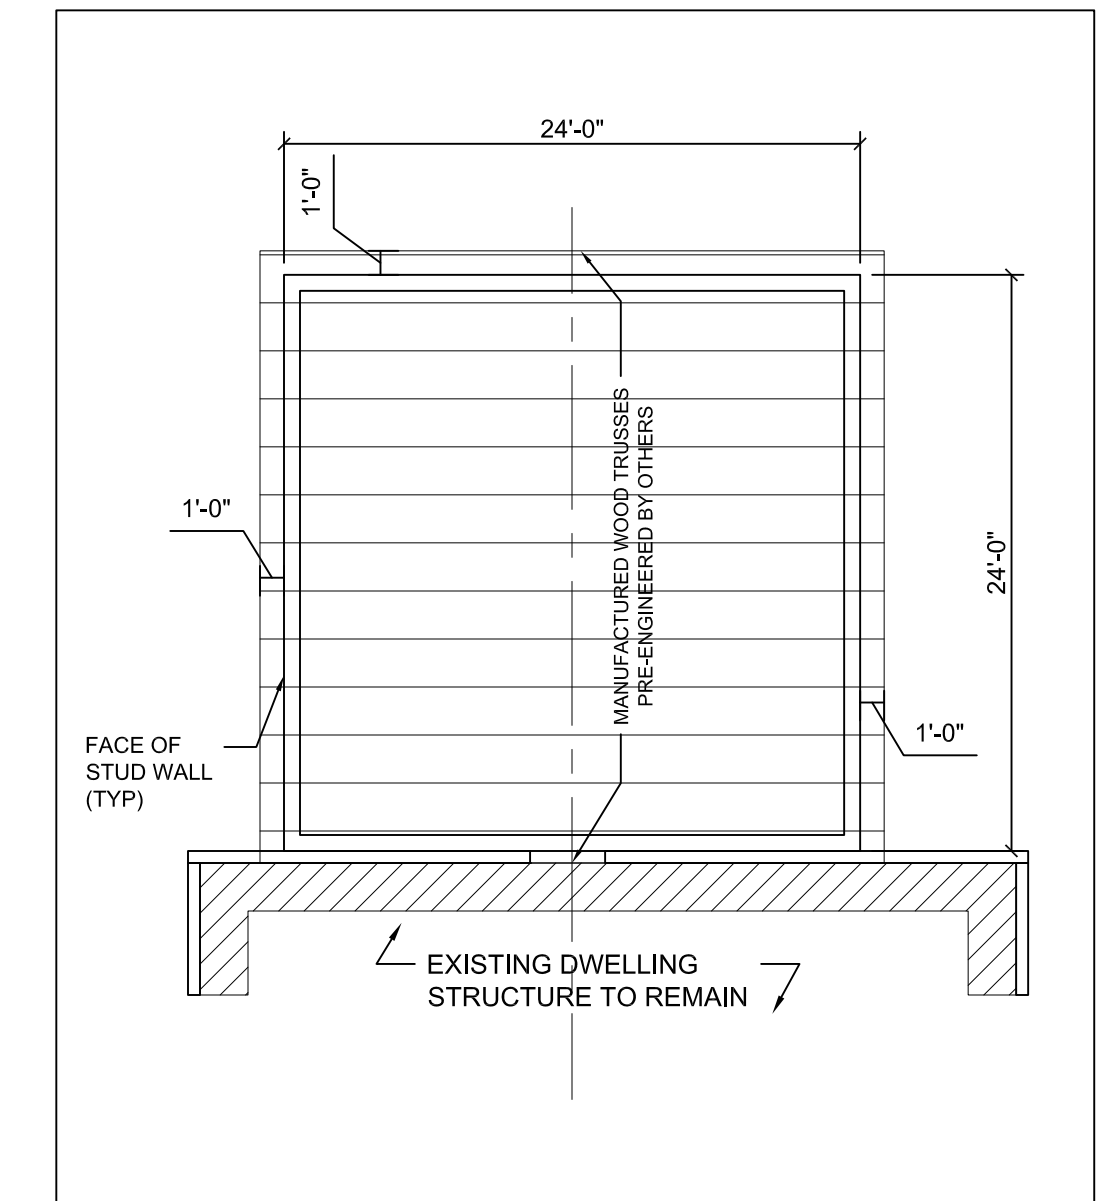


4 ROOF FRAMING PLAN
Scale: 1/8" = 1'-0"

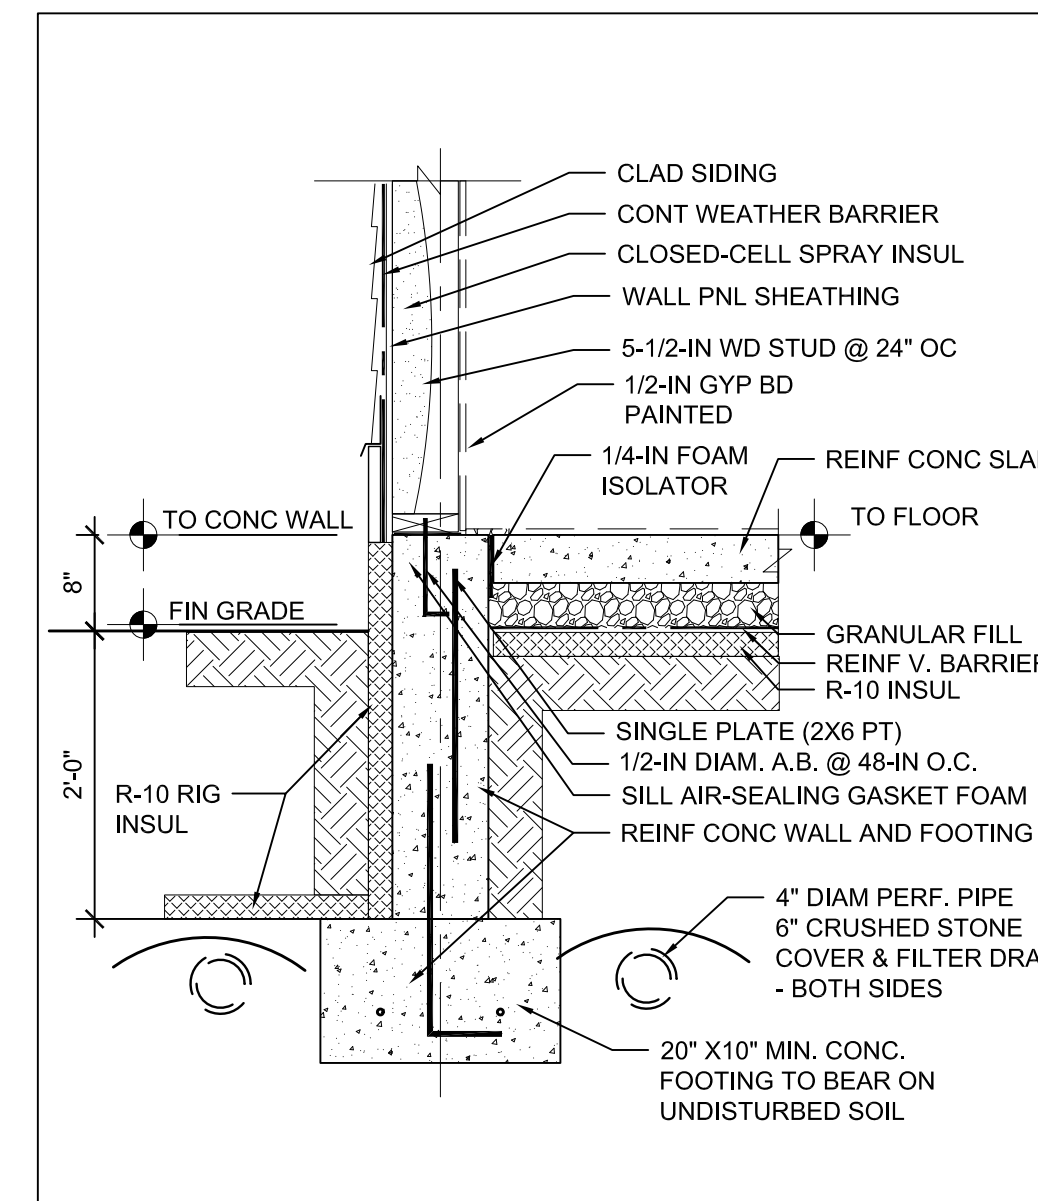


7 FOUNDATION DETAIL
Scale: 3/4" = 1'-0"

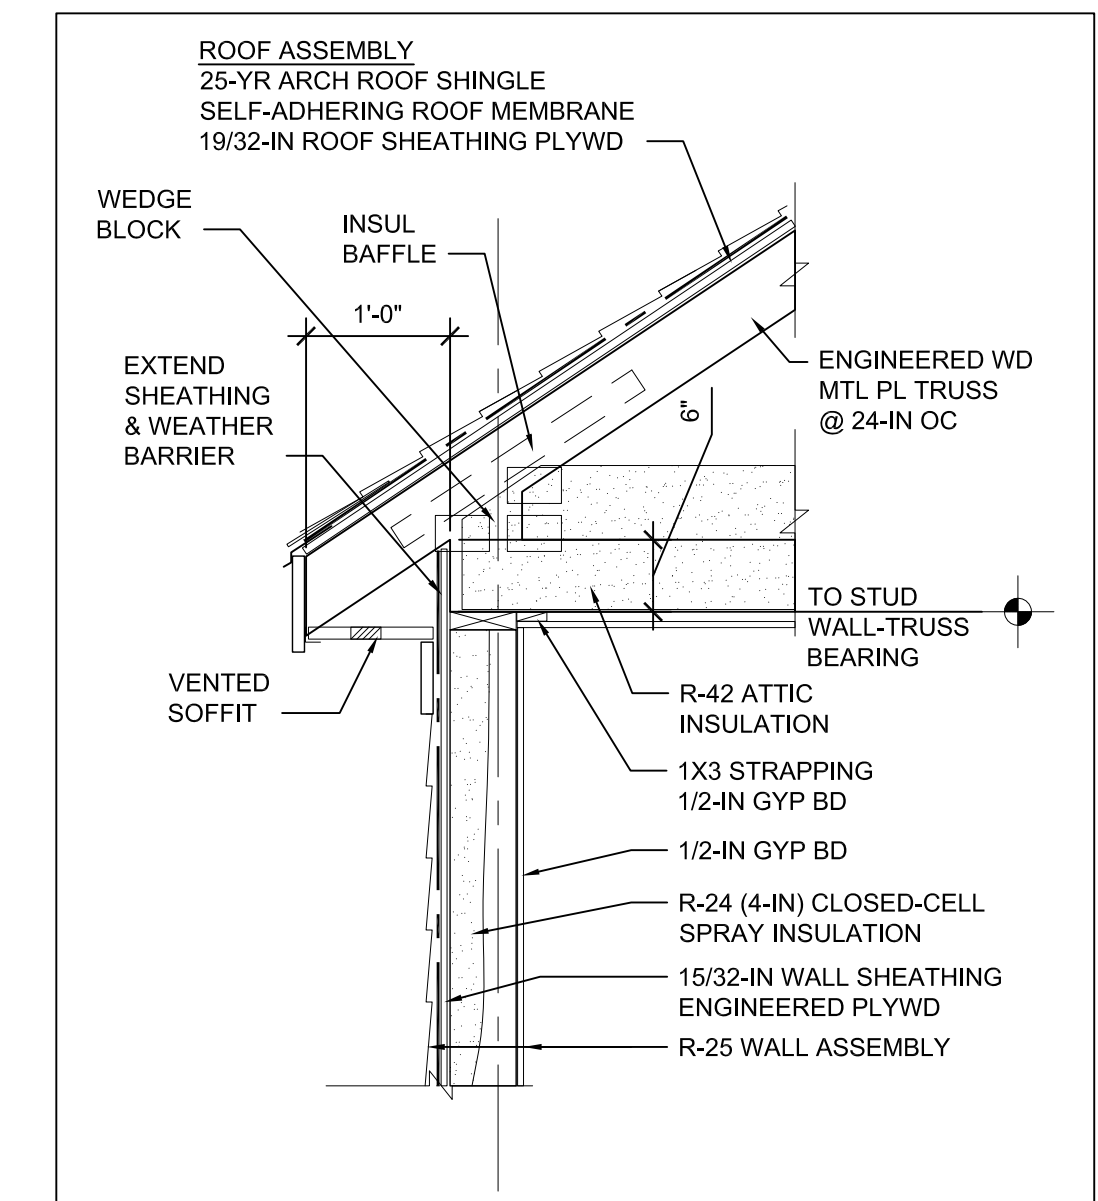


8 WALL SECTION DET
Scale: 3/4" = 1'-0"

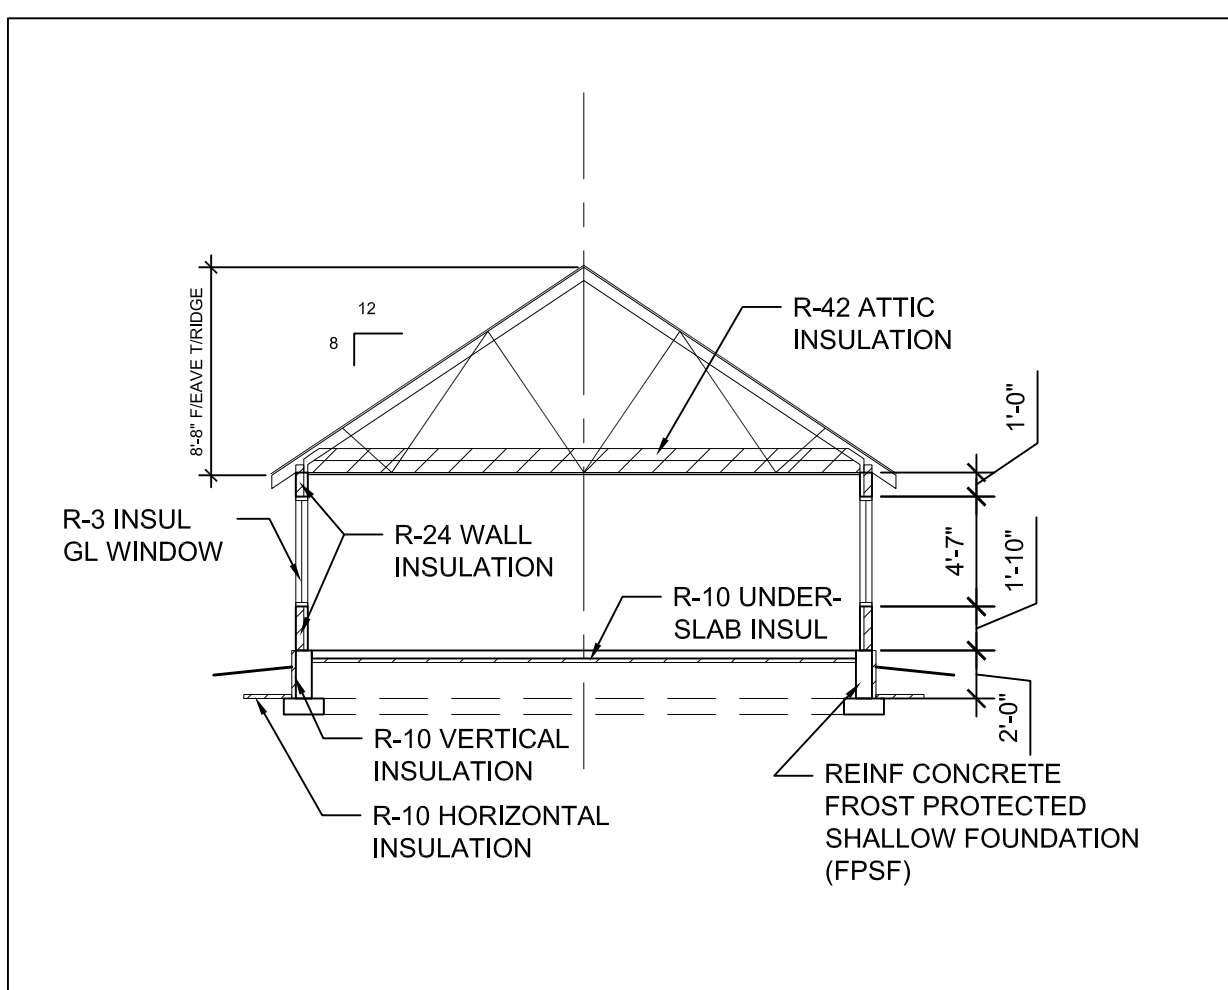

5 BUILDING SECTION
Scale: 1/8" = 1'-0"

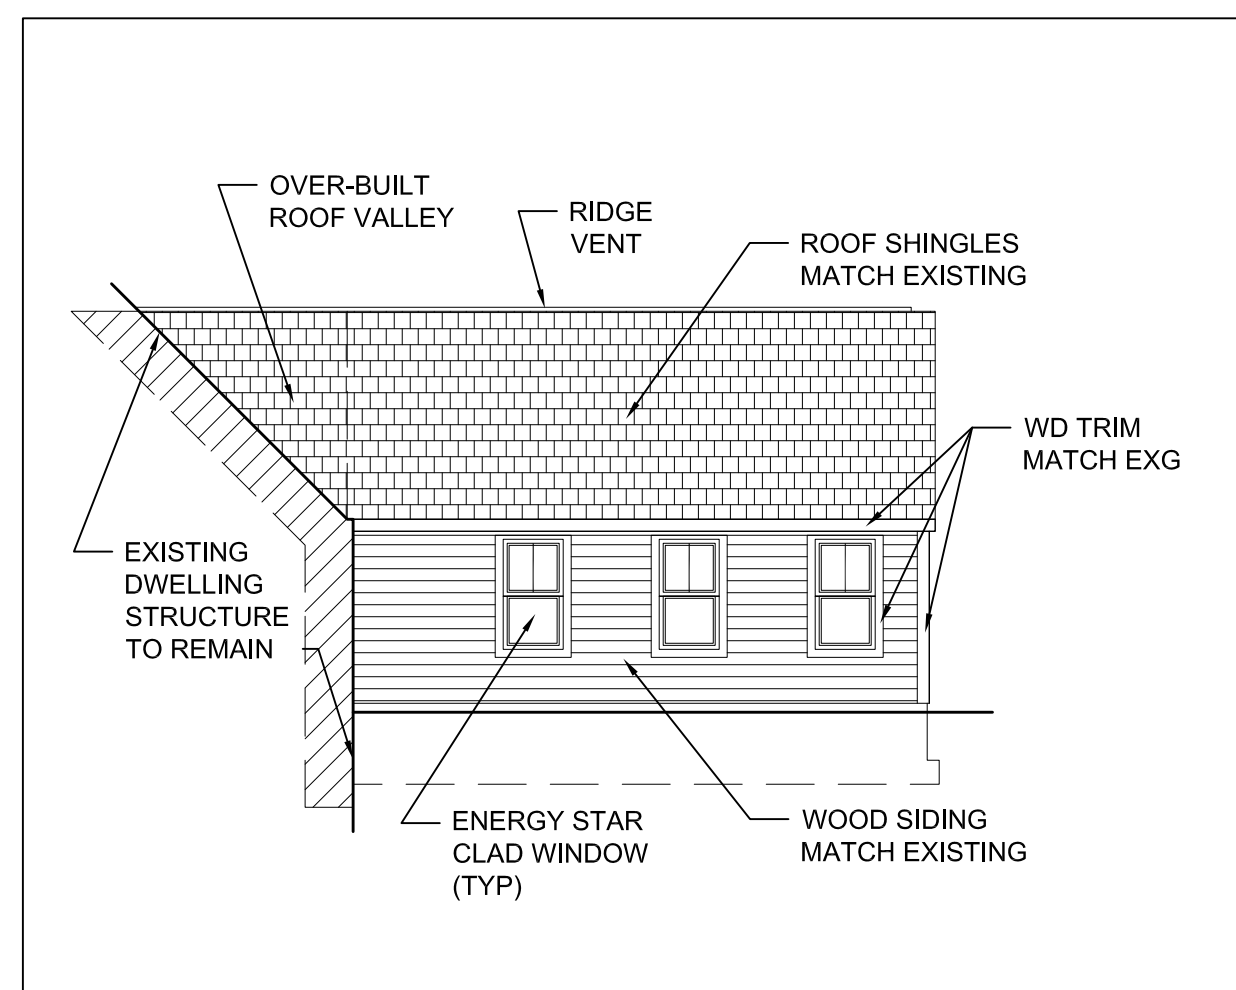

6 NORTHWEST ELEVATION
Scale: 1/8" = 1'-0"

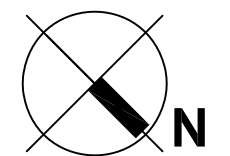

FOR PERMITTING | FOR PRE-CONSTRUCTION - JULY 03, 2012