
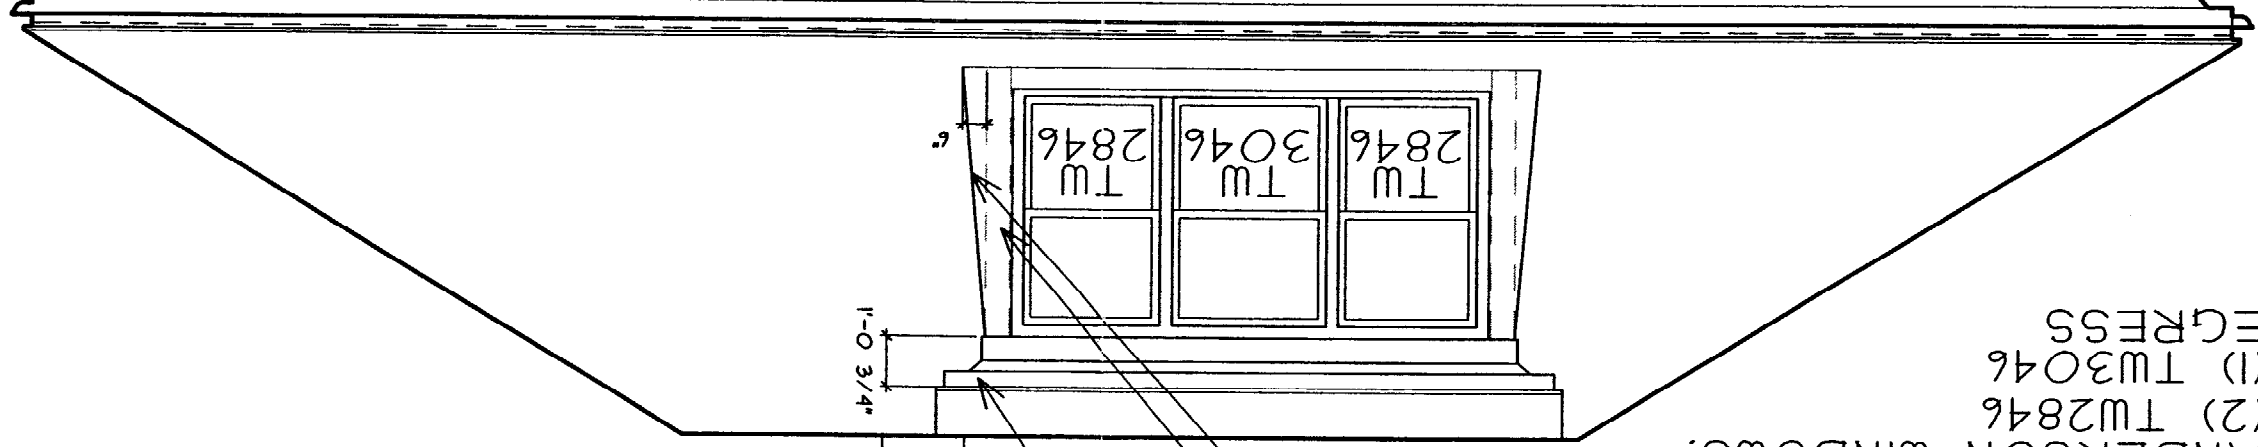
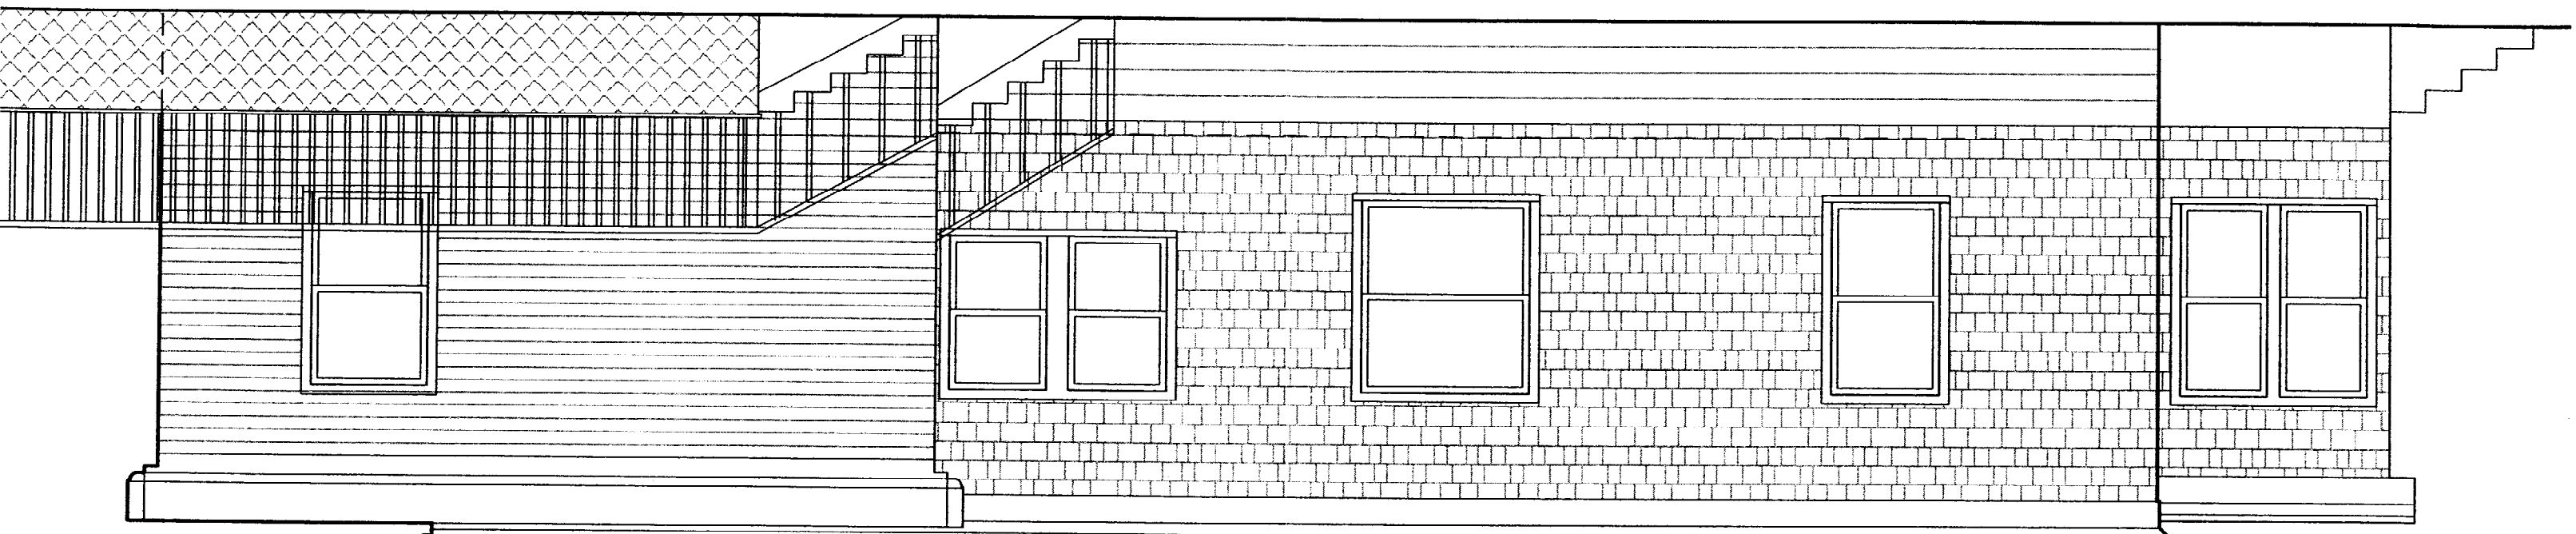


Stephen Blatt Architects
10 Danforth Street
P.O. Box 583
Portland, Maine 04110-0583

NEW EAST ELEVATION
SCALE: 1/4" = 1'-0"


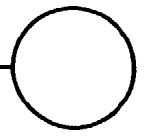


TRIM SIM. TO EXISTING HOUSE
EXT. BEARING WALLS
ANGLE EXT. DORMER WALL
*SHINGLE DORMER TO
MATCH EXIST. HOUSE
ANDERSON WINDOWS:
(2) TW2846
(1) TW3046
EGRESS

Stephen Blatt Architects
10 Danforth Street
P.O. Box 583
Portland, Maine 04110-0583

NEW 2ND FLOOR PLAN

SCALE: 1/4" = 1'-0"

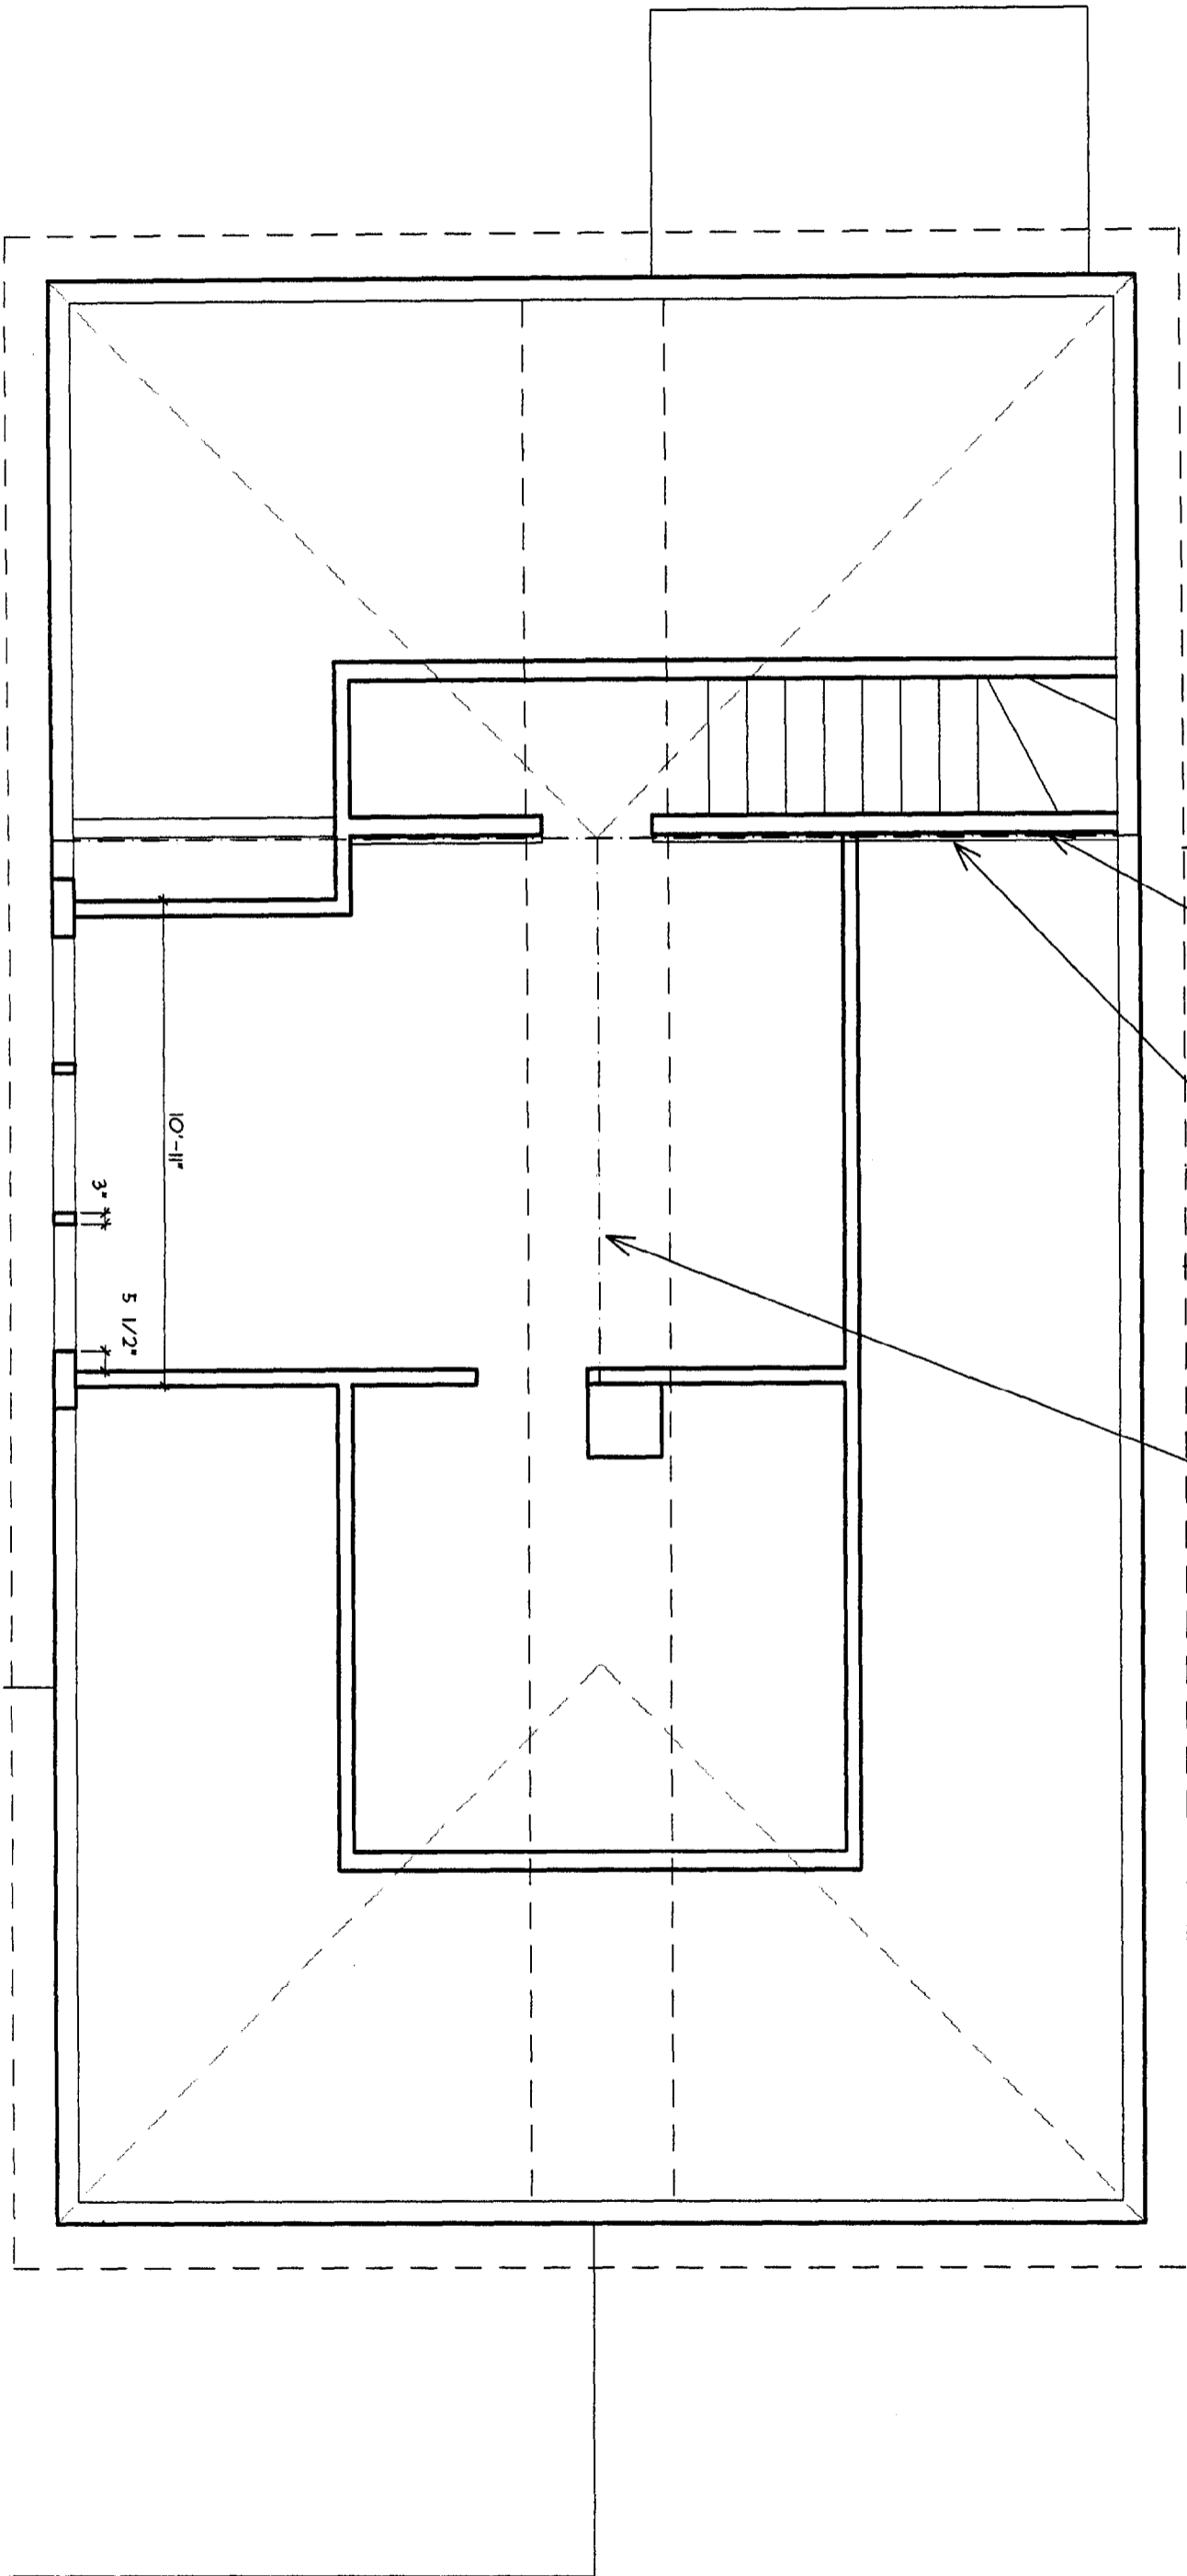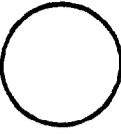


NEW FURRED OUT WALL
PAINT TO MATCH EXIST.
NEW LVL: SEE SECTION




NEW BEAM ABOVE
(BEAR ON EXISTING
BATHROOM WALL)


NEW ROOF PLAN

SCALE: 1/4" = 1'-0"

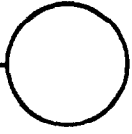

Stephen Blatt Architects
10 Danforth Street
P.O. Box 583
Portland, Maine 04110-0583

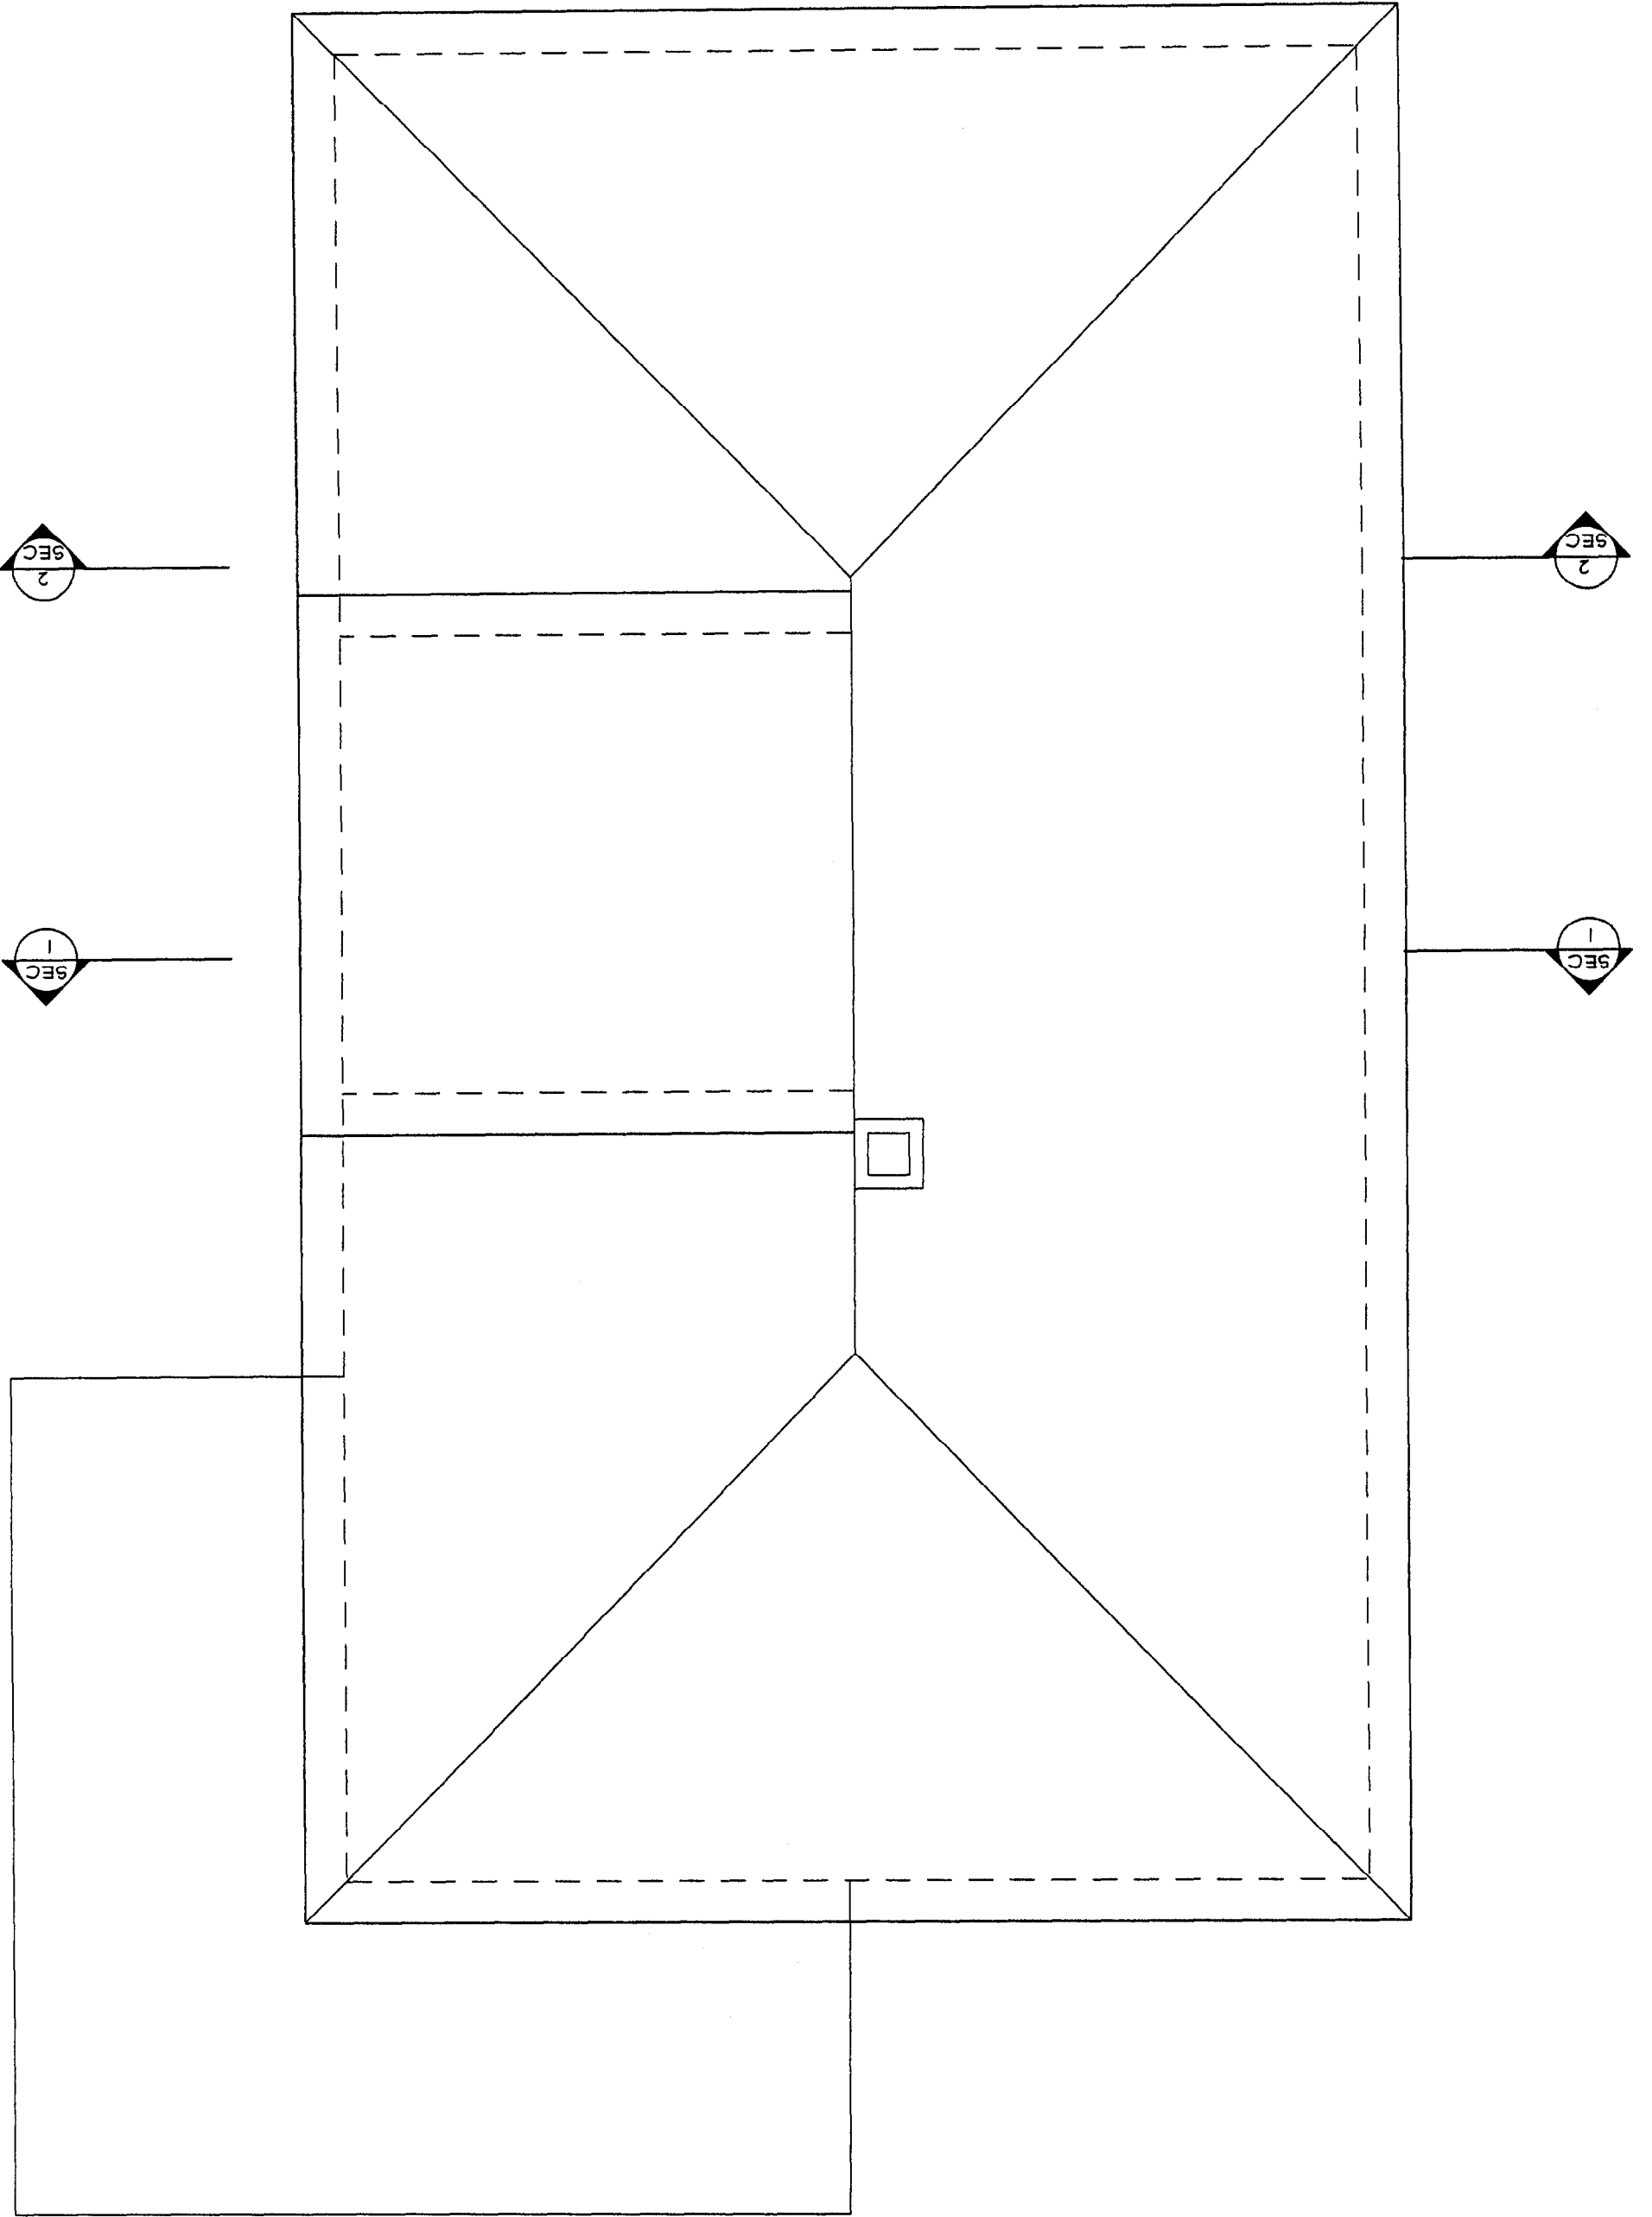


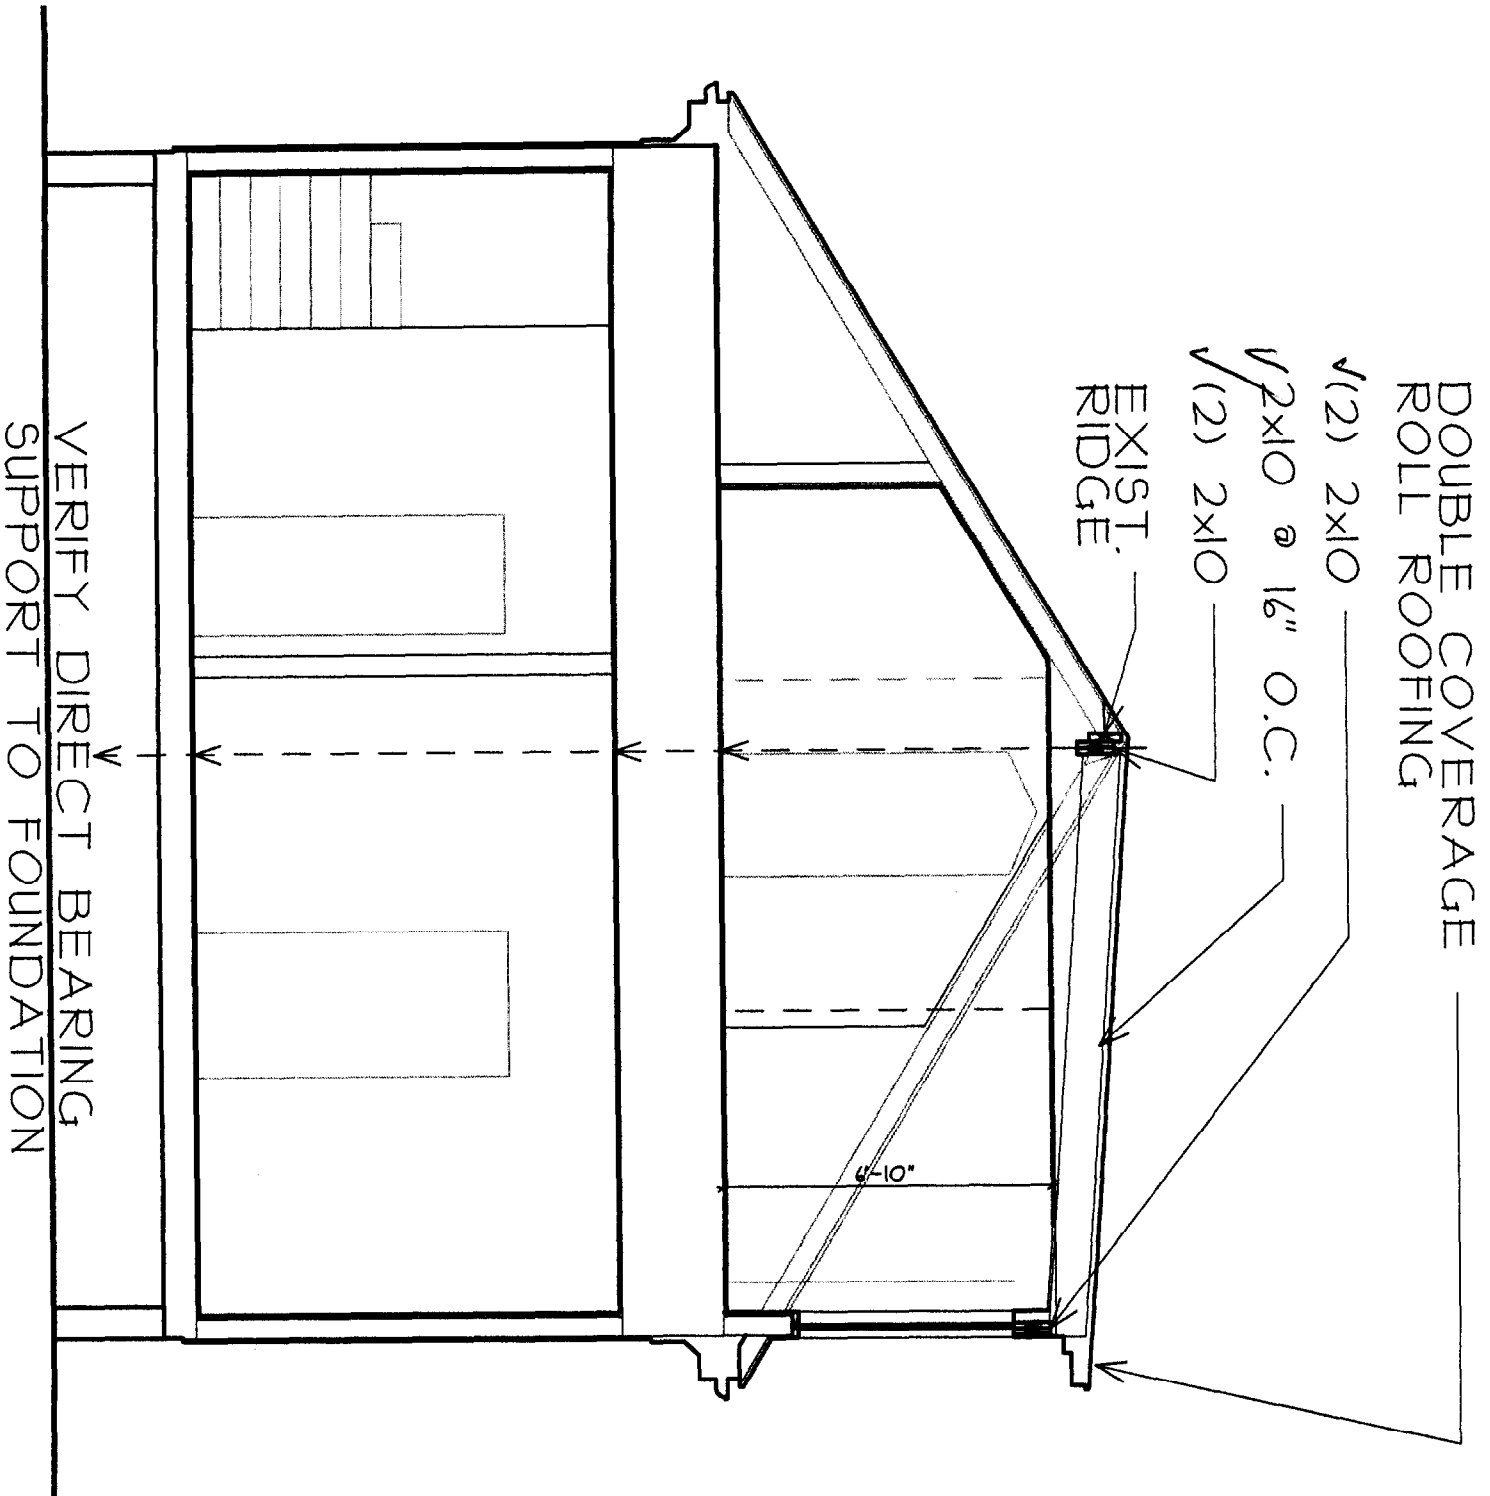

SECTION THROUGH NEW DORMER

SCALE: 1/4" = 1'-0"

1

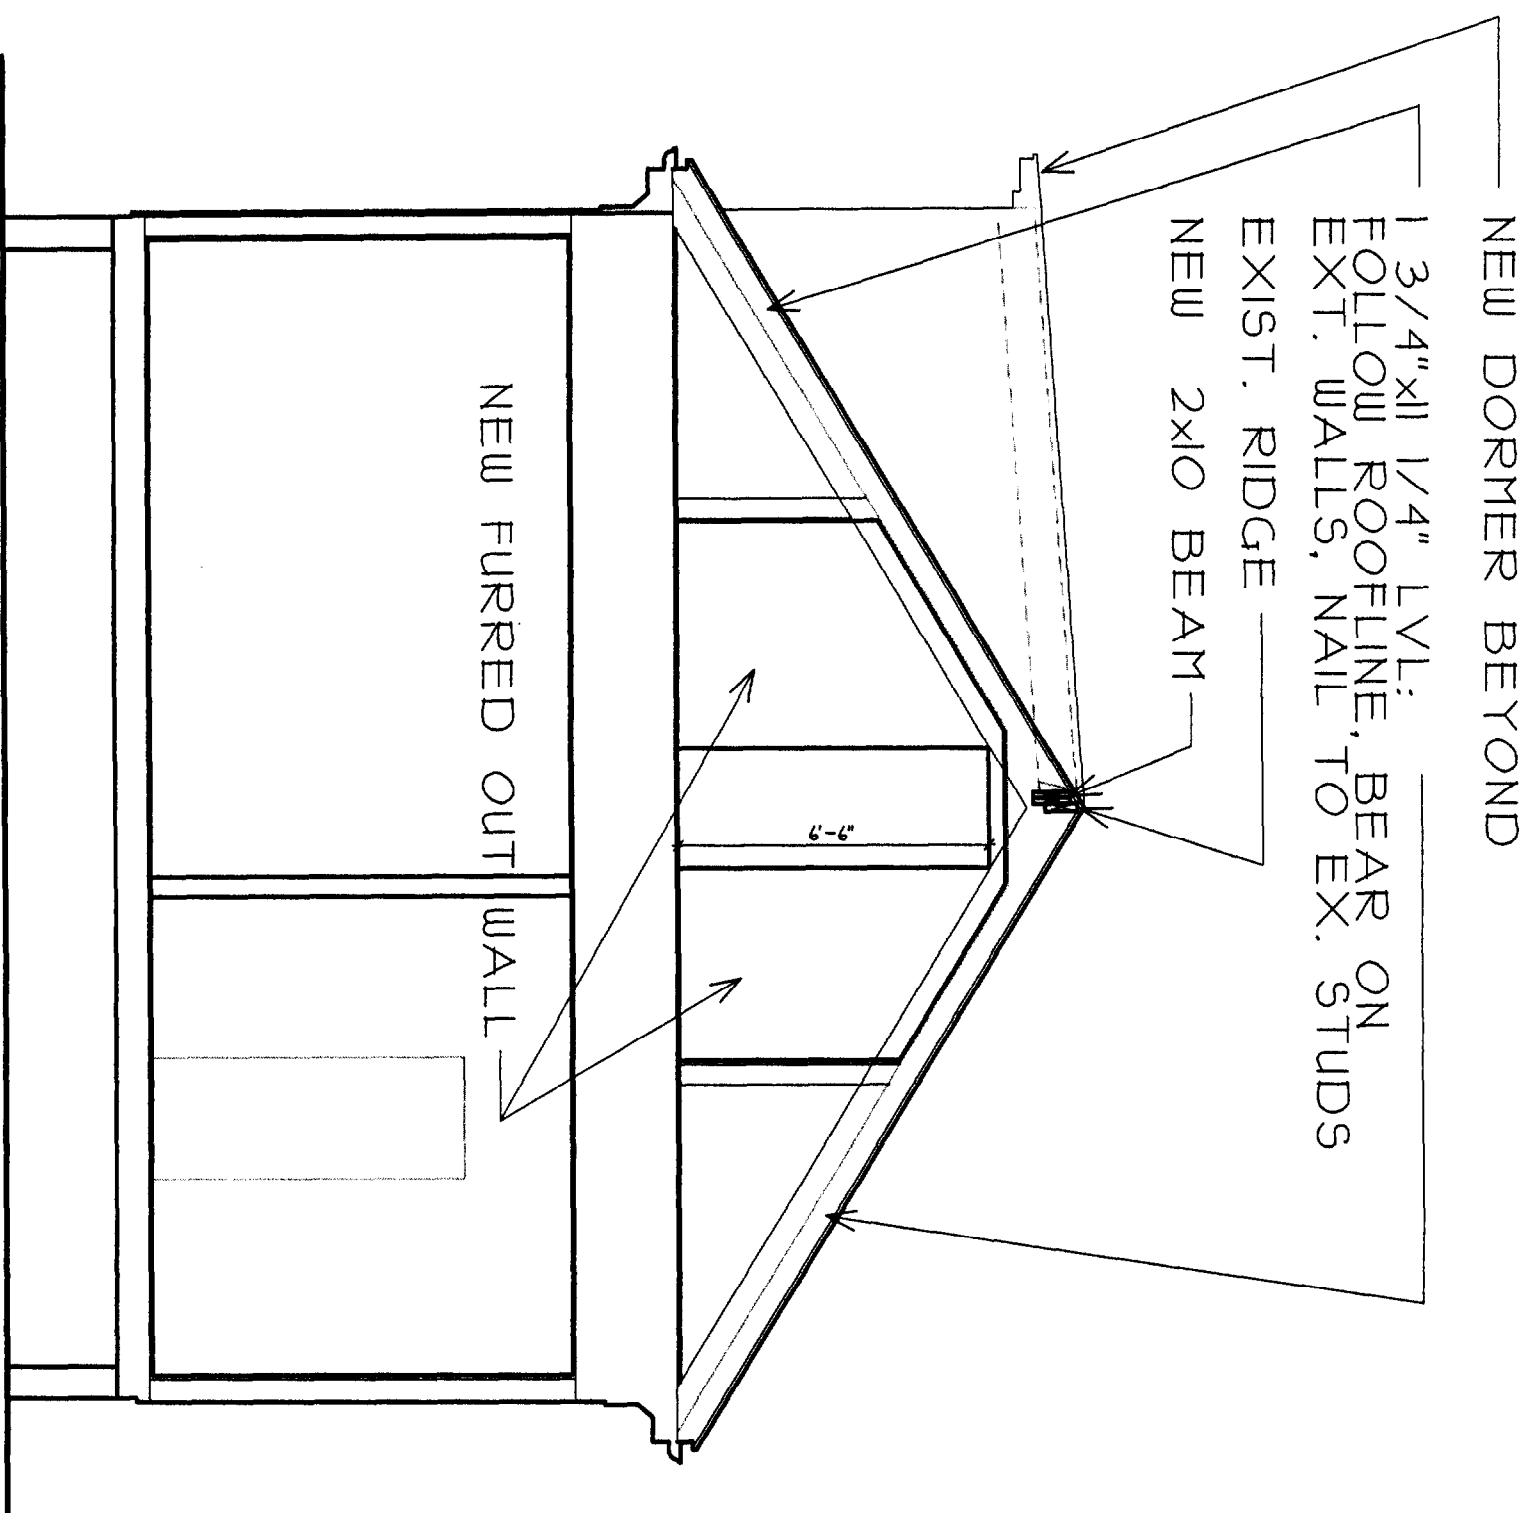


SECTION THROUGH EXIST. ROOF @ NEW LVL RAFTERS

SCALE: 1/4" = 1'-0"

2


Stephen Blatt Architects
 10 Danforth Street
 P.O. Box 583
 Portland, Maine 04110-0583

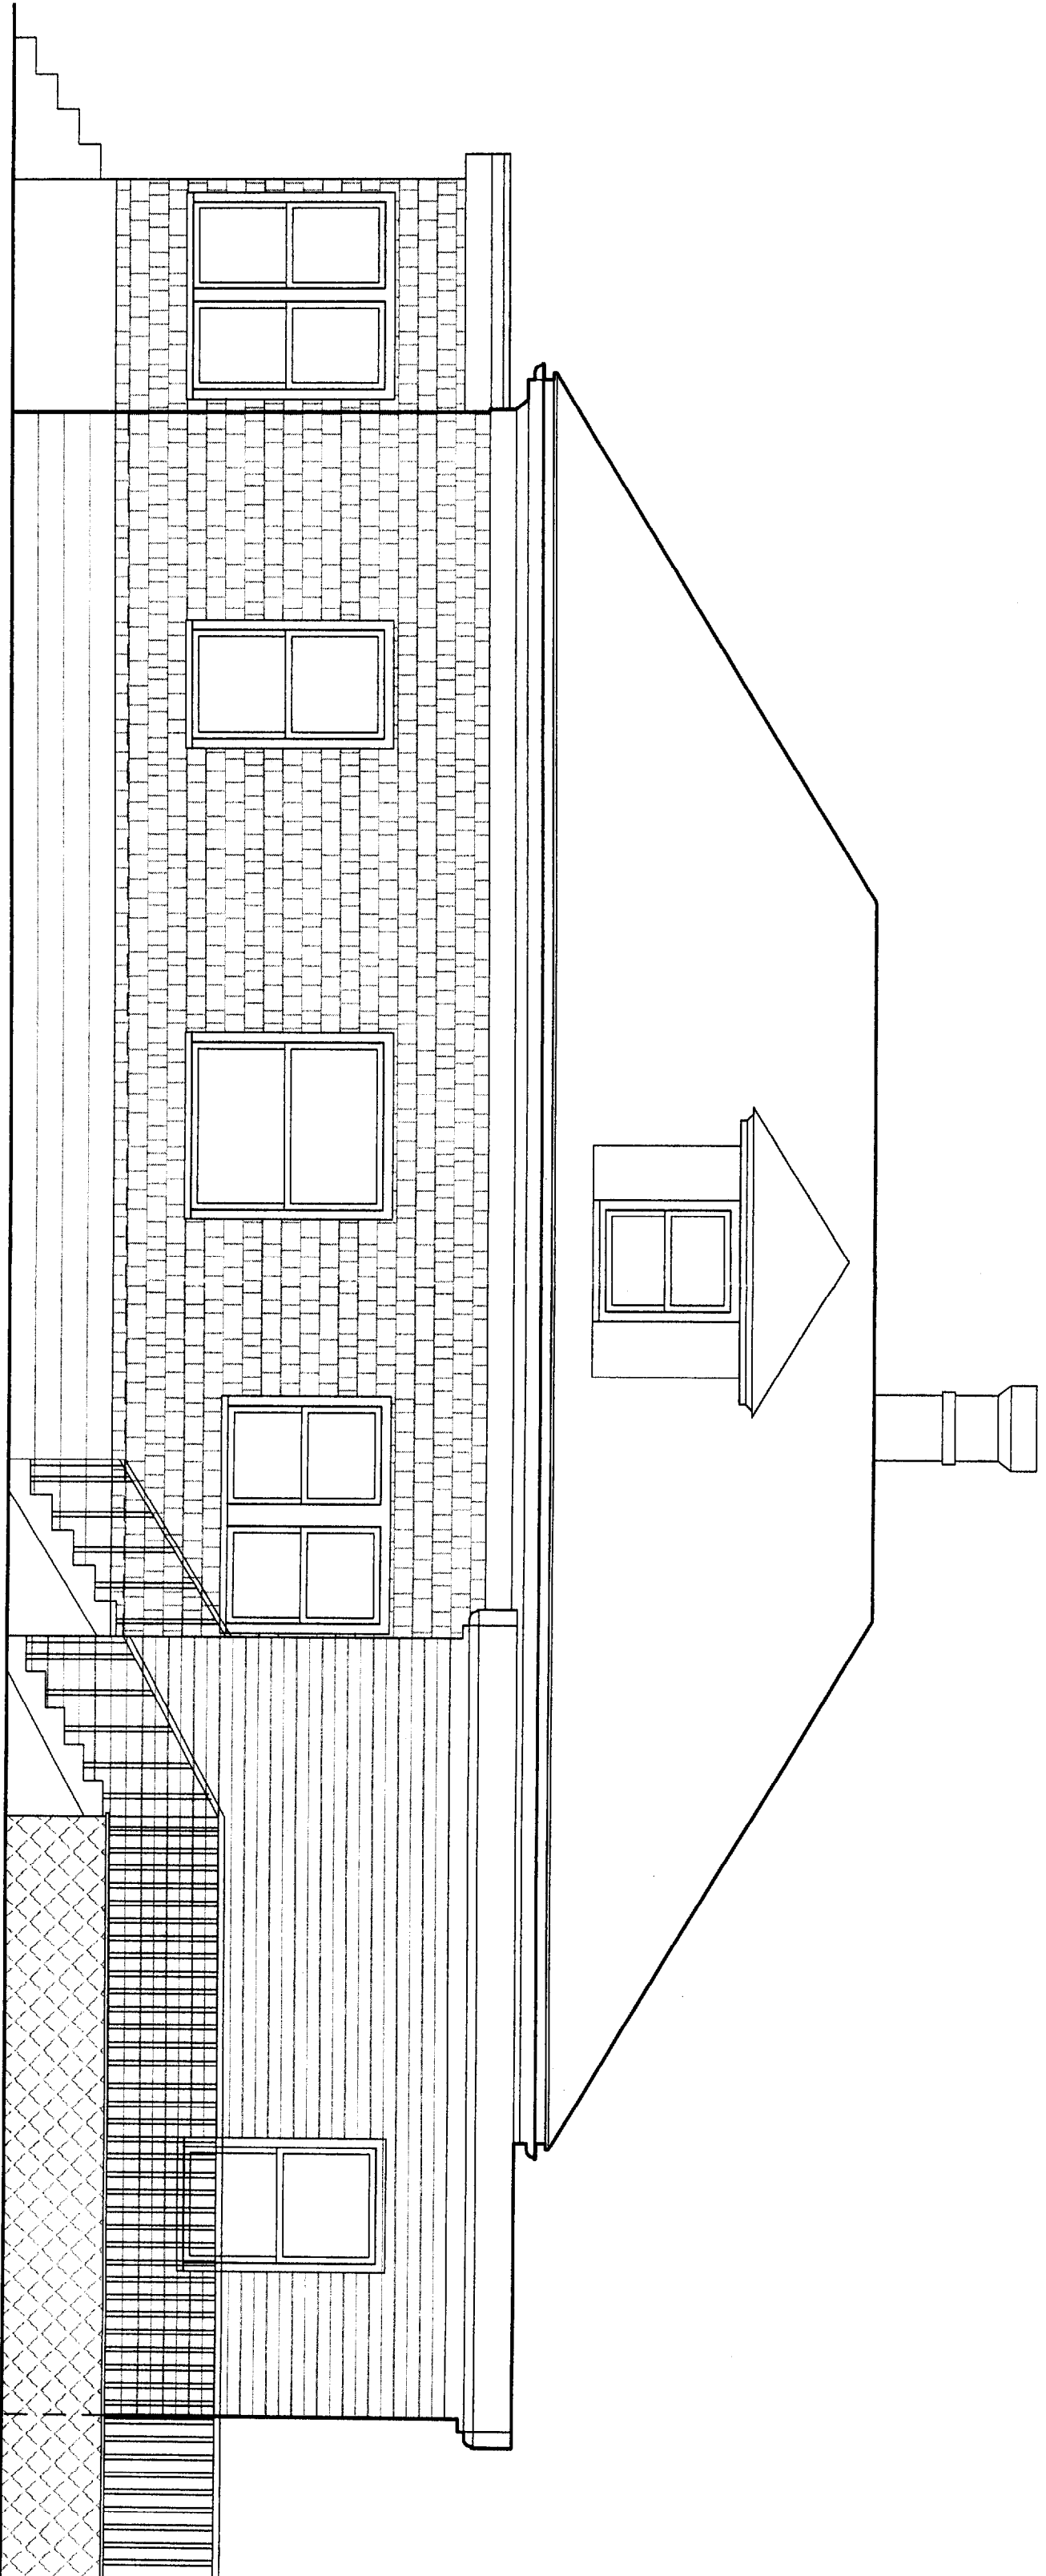

EAST ELEVATION

SCALE: 1/4" = 1'-0"


Stephen Blatt Architects
10 Danforth Street
P.O. Box 583
Portland, Maine 04110-0583

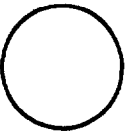

EXISTING 1ST FLOOR PLAN

SCALE: 1/4" = 1'-0"


Stephen Blatt Architects
10 Danforth Street
P.O. Box 583
Portland, Maine 04110-0583

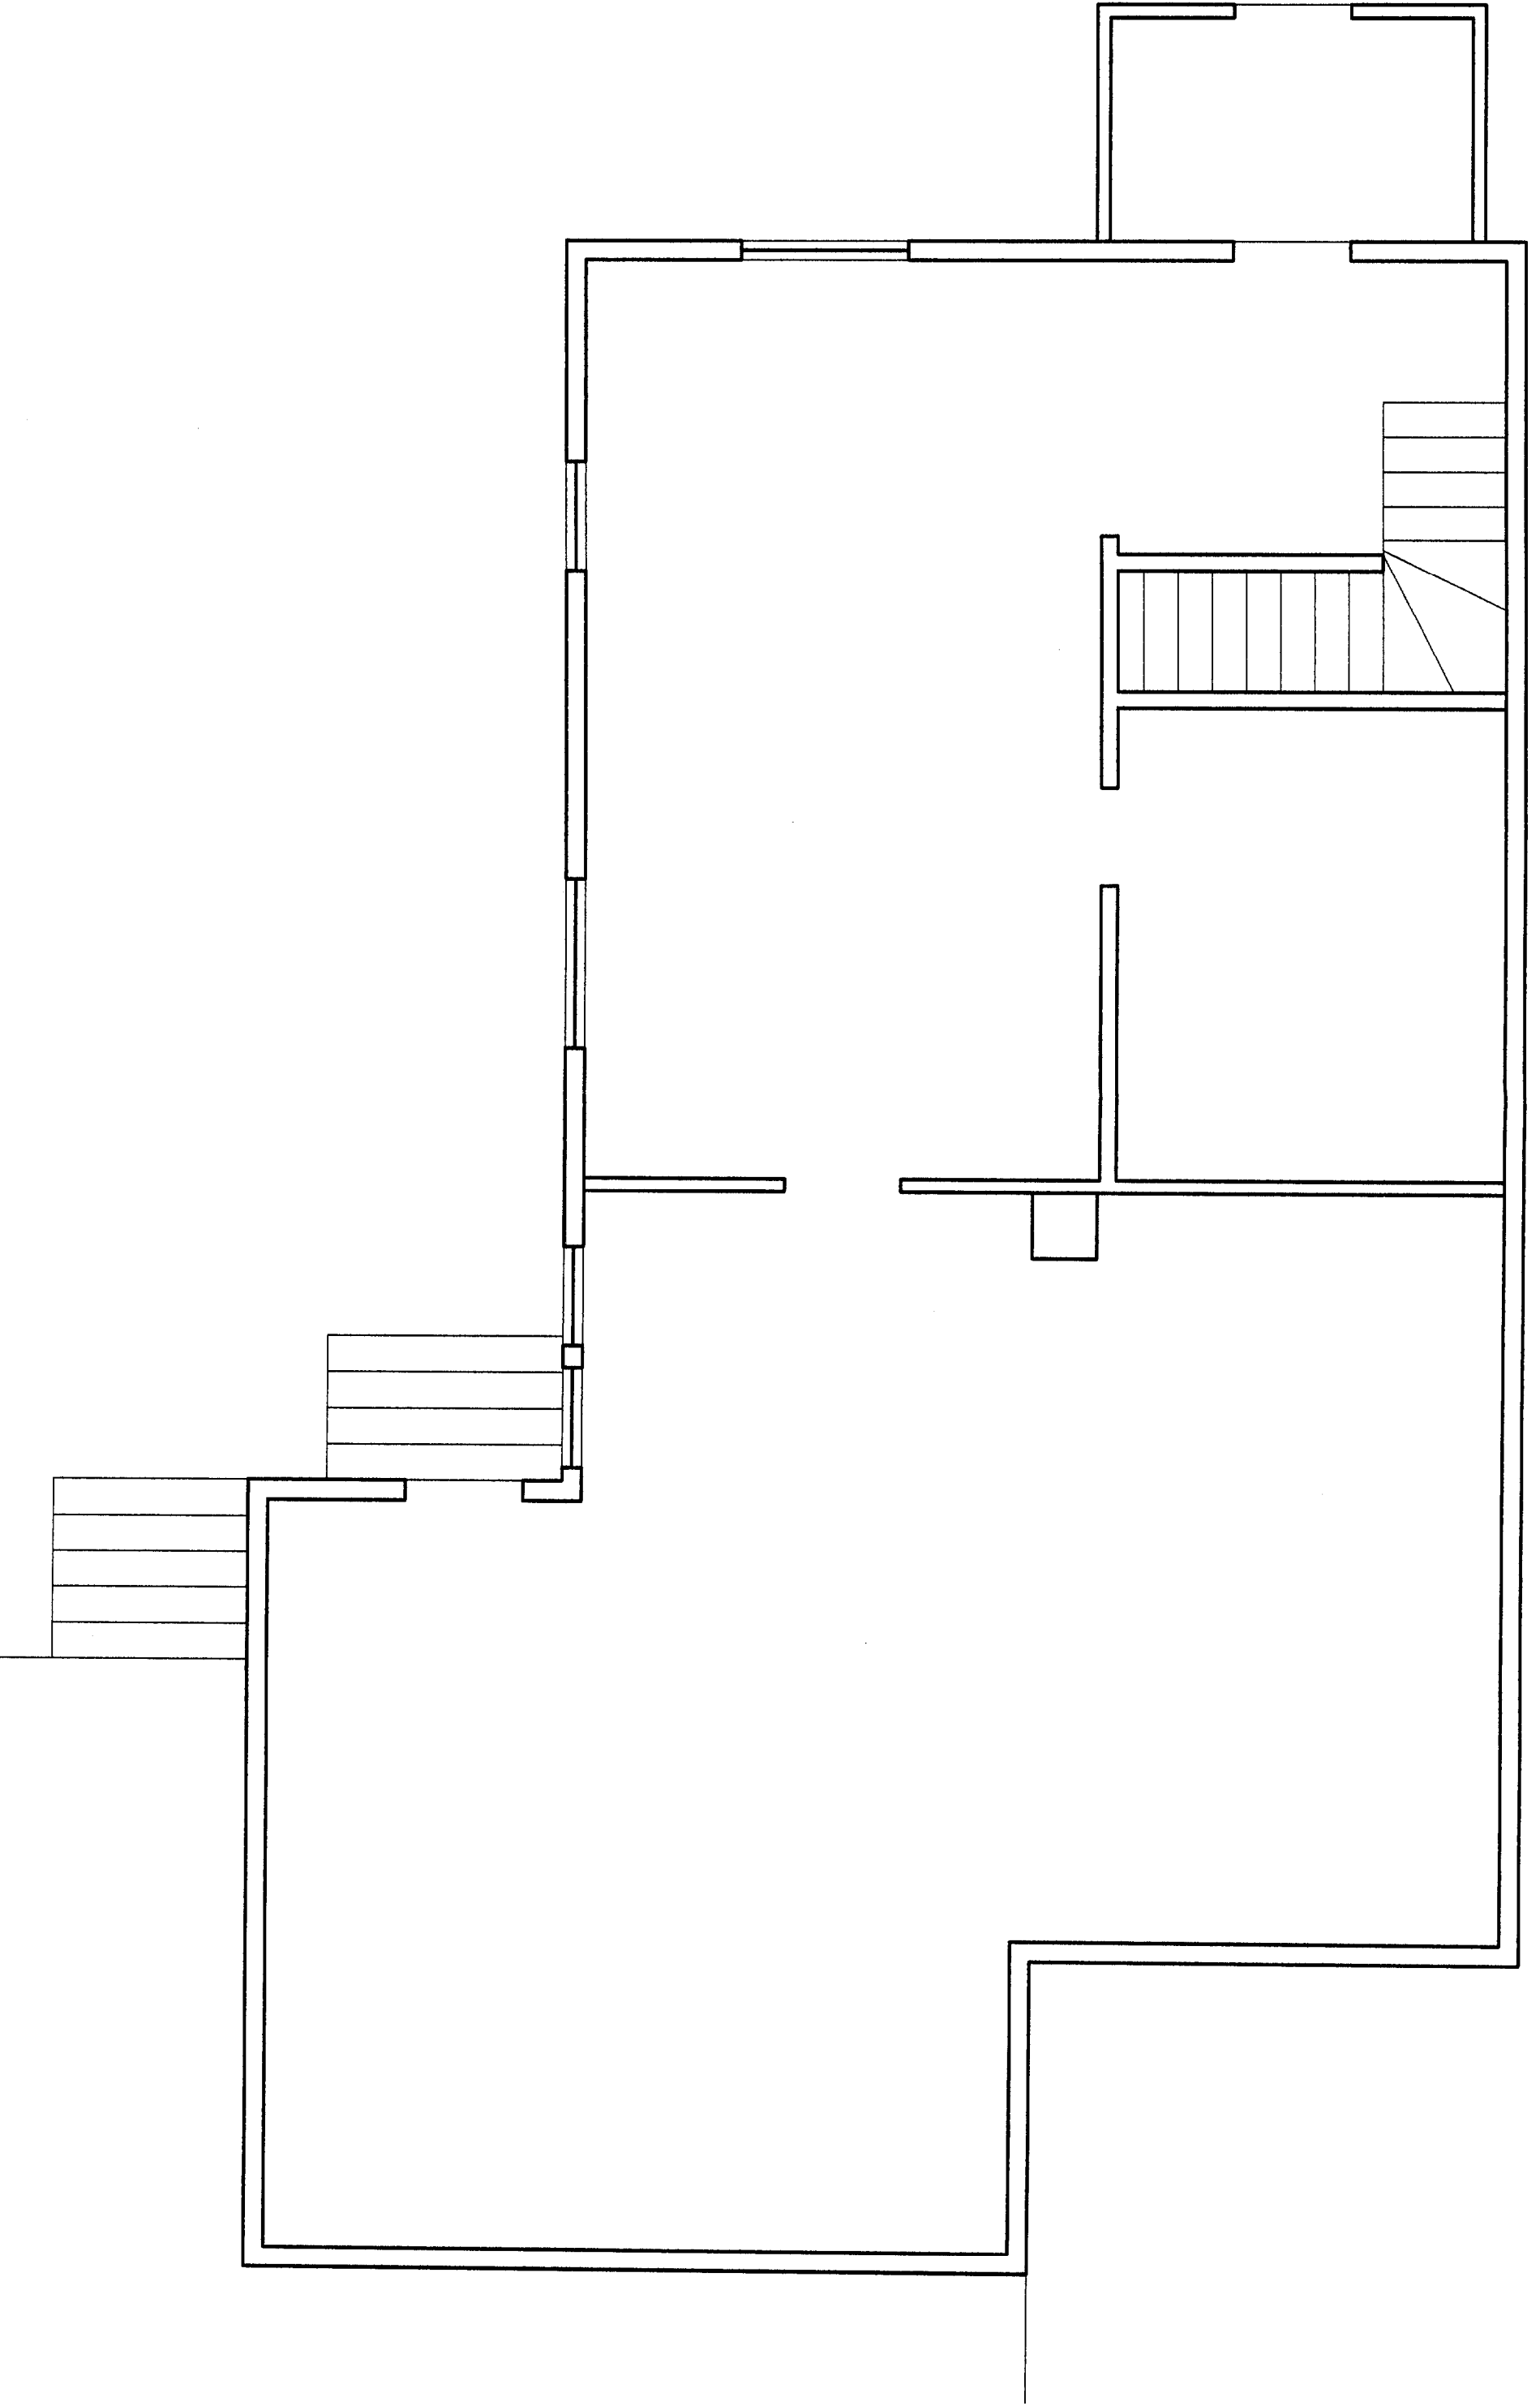

Stephen Blatt Architects
10 Danforth Street
P.O. Box 583
Portland, Maine 04110-0583

EXISTING 2ND FLOOR PLAN

SCALE: 1/4" = 1'-0"

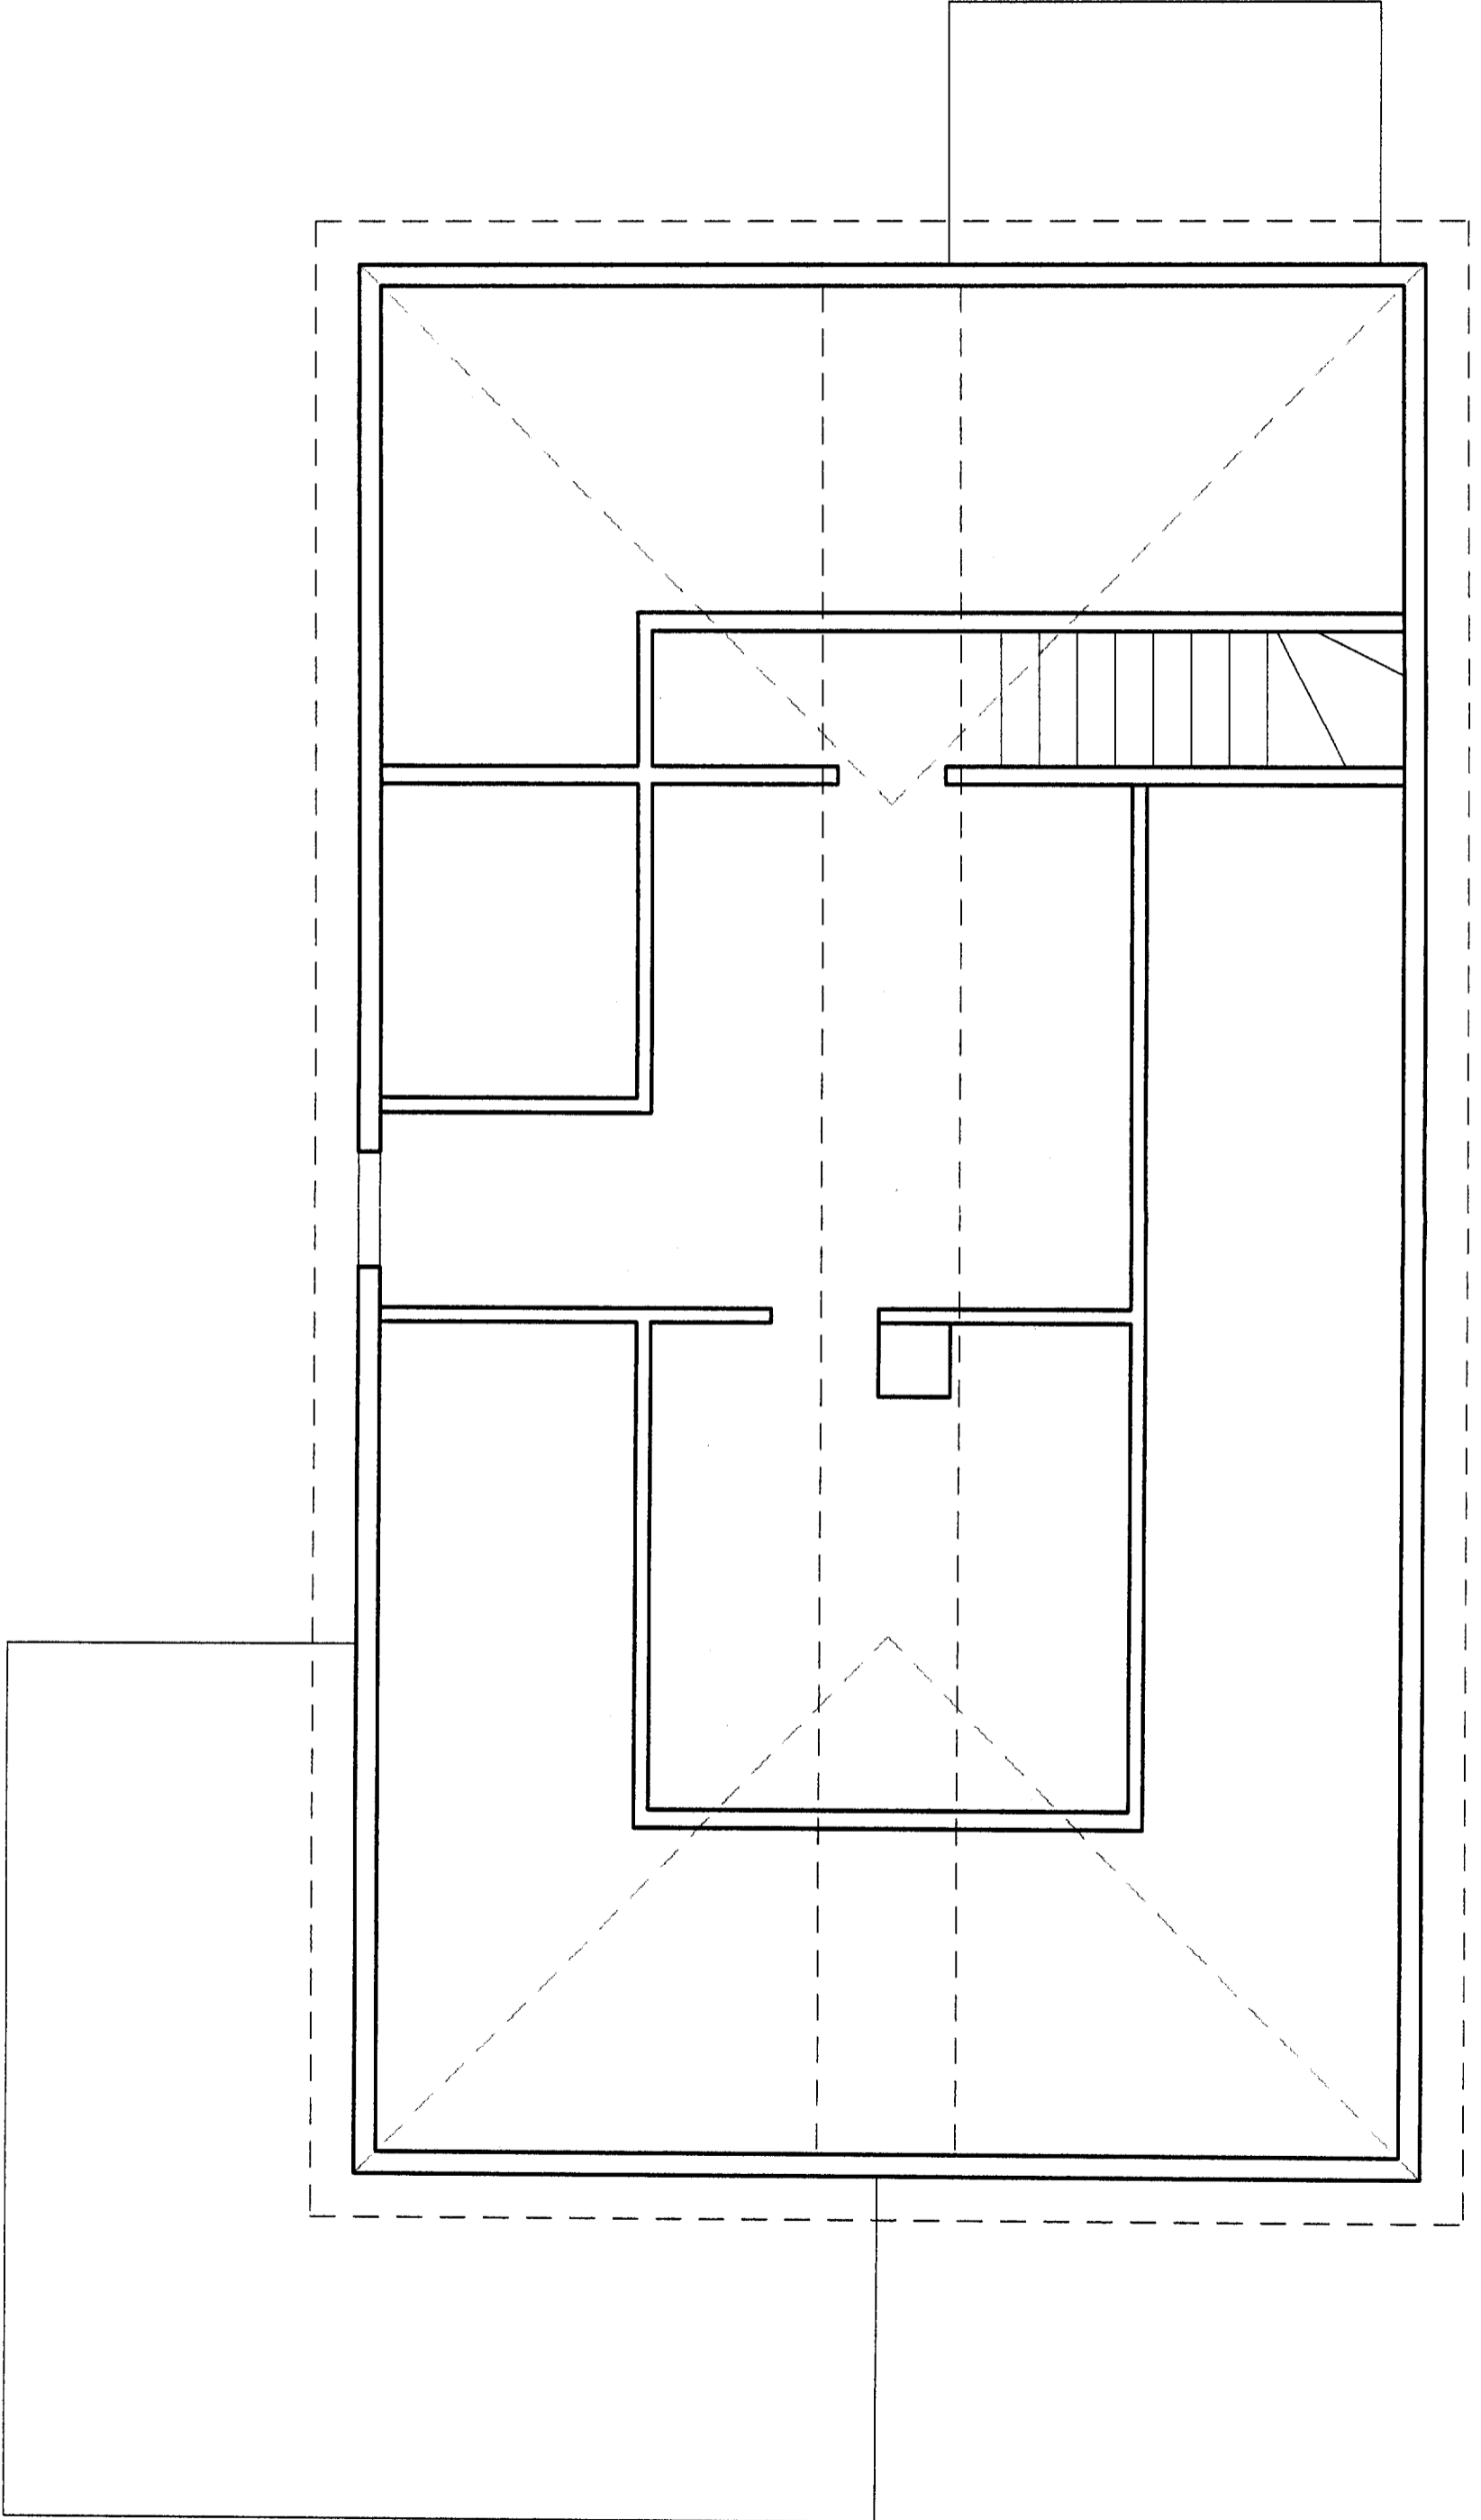

Stephen Blatt Architects
10 Danforth Street
P.O. Box 583
Portland, Maine 04110-0583

EXISTING ROOF PLAN

SCALE: 1/4" = 1'-0"

