



EXTERIOR ELEVATIONS
 CAIRNS RESIDENCE
 PORTLAND, ME

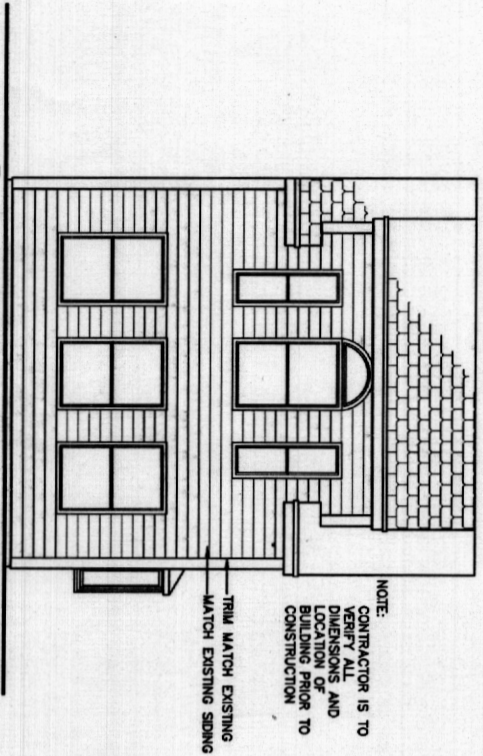


NOTE:
 CONTRACTOR IS TO
 VERIFY ALL
 DIMENSIONS AND
 LOCATION OF
 BUILDING PRIOR TO
 CONSTRUCTION

TRIM MATCH EXISTING
 MATCH EXISTING SIDING

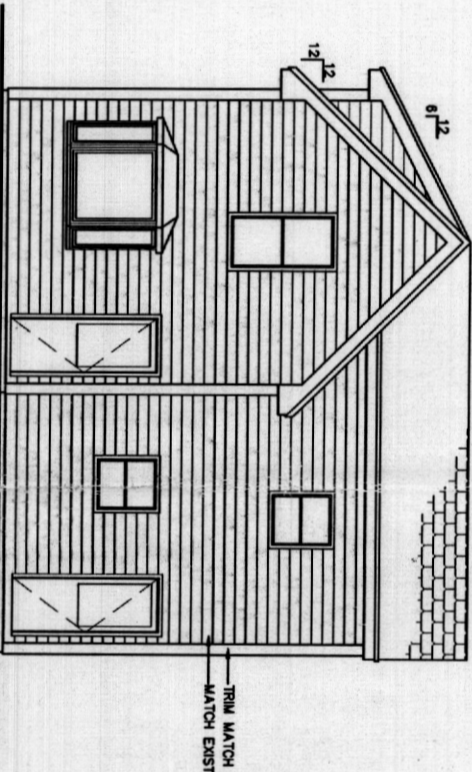


TRIM MATCH EXISTING
 MATCH EXISTING SIDING

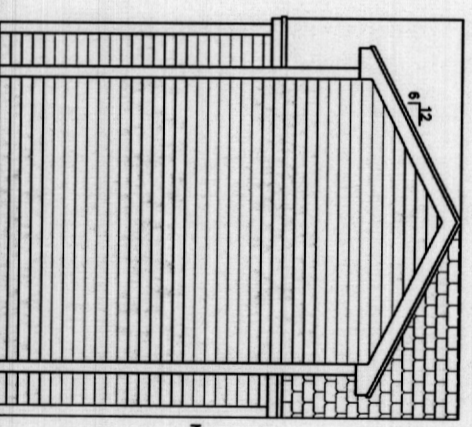

NOTE:
 CONTRACTOR IS TO
 VERIFY ALL
 DIMENSIONS AND
 LOCATION OF
 BUILDING PRIOR TO
 CONSTRUCTION

NOTE:
 THIS DRAWING IS PROVIDED FOR INFORMATIONAL PURPOSES ONLY.
 IT IS NOT TO BE USED FOR CONSTRUCTION. THE CONTRACTOR ASSUMES ALL RESPONSIBILITY
 FOR ALL DIMENSIONS, PLANS, SPECIFICATIONS ETC. ARE PROVIDED TO OUR
 CLIENTS AND ARE SUBJECT TO CHANGE WITHOUT NOTICE. THE CLIENT
 AGREES TO HOLD US HARMLESS FROM ANY AND ALL CLAIMS, DAMAGES,
 AND LOSSES, INCLUDING REASONABLE ATTORNEY'S FEES, ARISING FROM
 ANY AND ALL SUCH CHANGES. THE CLIENT'S USE OF THIS DRAWING
 IS LIMITED TO THE PROJECT AND SITE SPECIFICALLY IDENTIFIED
 HEREON. ALL DIMENSIONS AND SPECIFICATIONS SHOULD BE VERIFIED
 BY CLIENT AND/OR CONTRACTOR BEFORE ACTUAL CONSTRUCTION.
 FMC CADD MAKES NO WARRANTY, REPRESENTATION OR ASSURANCE
 REGARDING THE ACCURACY OF THE INFORMATION PROVIDED. FMC CADD
 AND/OR PERSONS MADE TO PLANS BY CLIENT AND/OR CONTRACTOR.

DATE:	8/14/02
SCALE:	1/4"=1'-0"
DRAWN BY:	EMC/CR
FILE#:	02-0579
SHEET:	A1
REVISIONS	
CODE:	

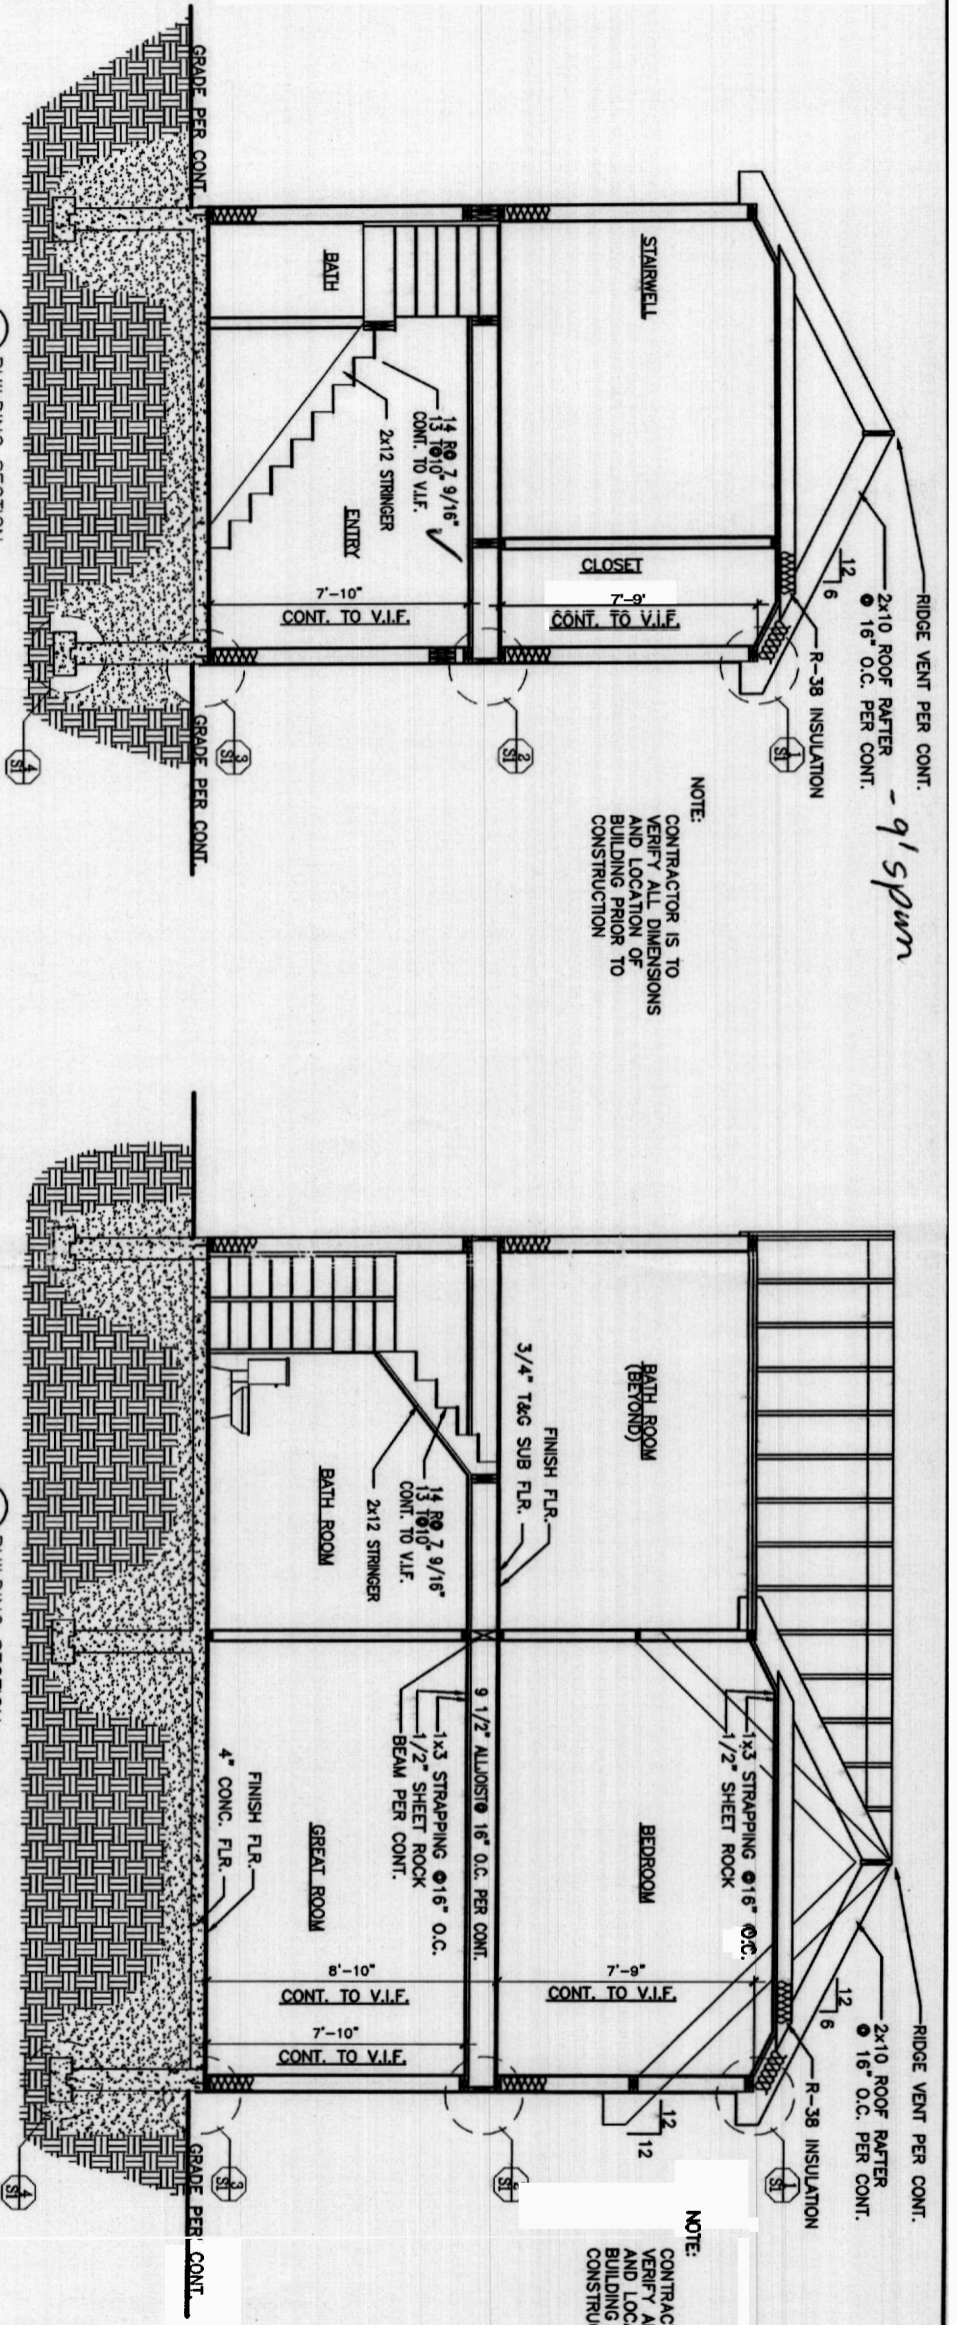


NOTE:
CONTRACTOR IS TO VERIFY ALL DIMENSIONS AND LOCATION OF BUILDING PRIOR TO CONSTRUCTION


NOTE:
CONTRACTOR IS TO VERIFY ALL DIMENSIONS AND LOCATION OF BUILDING PRIOR TO CONSTRUCTION

2 BUILDING SECTION
3/8" = 1'-0"


1 BUILDING SECTION
3/8" = 1'-0"

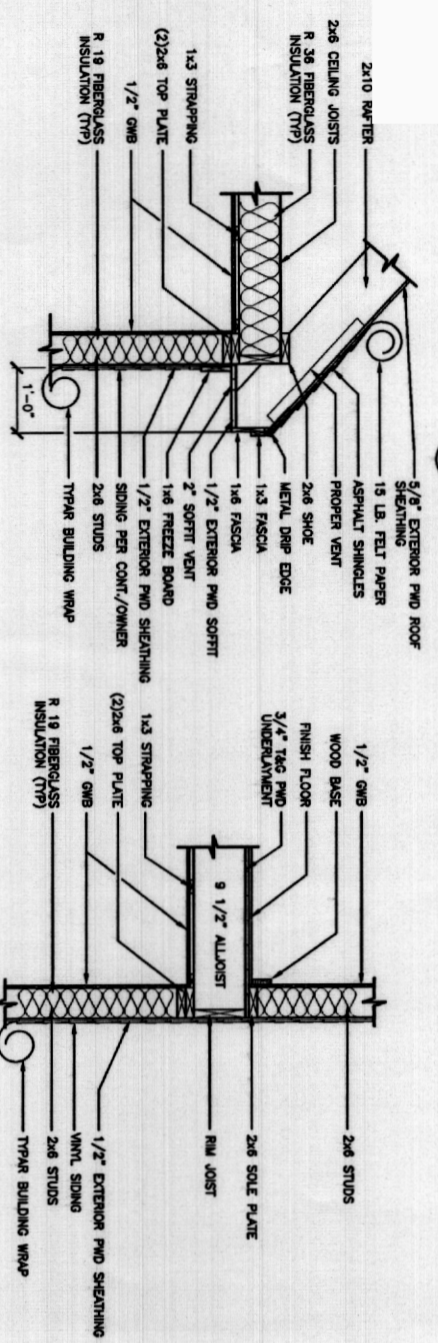


SOFFIT DETAIL
SCALE 3/4" = 1'-0"
NOTE:
SUBSTITUTE JOIST AND RAFTER SIZES WITH PLAN CALL-OUT.

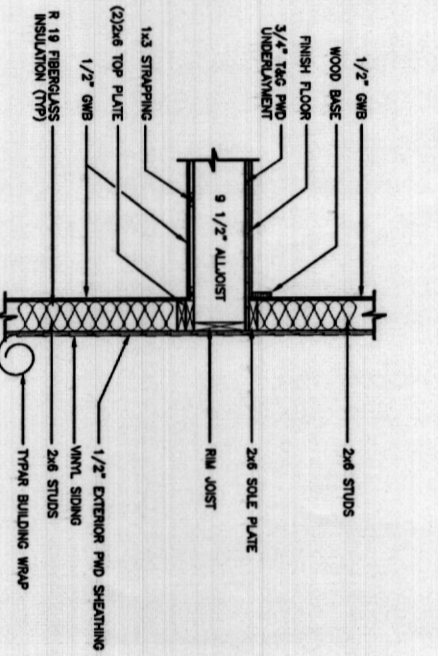


EXTERIOR WALL DETAIL
SCALE 3/4" = 1'-0"
NOTE:
SUBSTITUTE JOIST AND RAFTER SIZES WITH PLAN CALL-OUT.

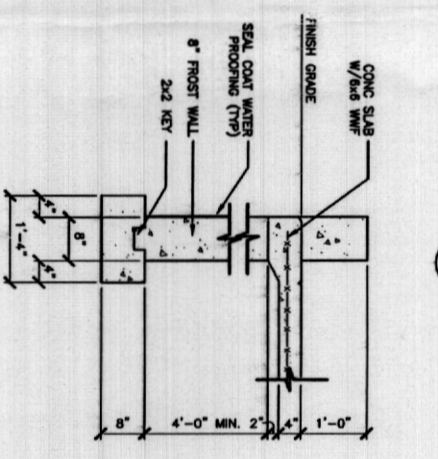

SLAB ON WALL DETAIL
SCALE 3/4" = 1'-0"
NOTE:
SUBSTITUTE FOOTING AND WALL SIZES WITH PLAN CALL-OUT.

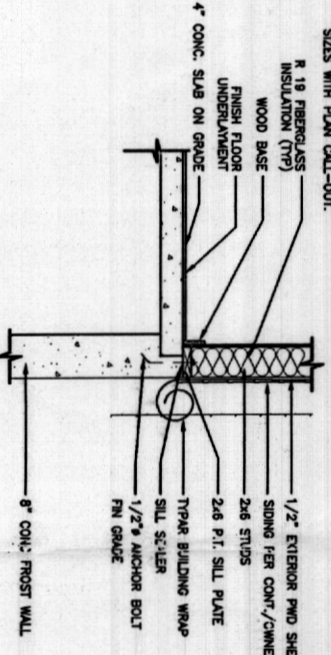

WALL BASE DETAIL
SCALE 3/4" = 1'-0"
NOTE:
SUBSTITUTE JOIST AND RAFTER SIZES WITH PLAN CALL-OUT.

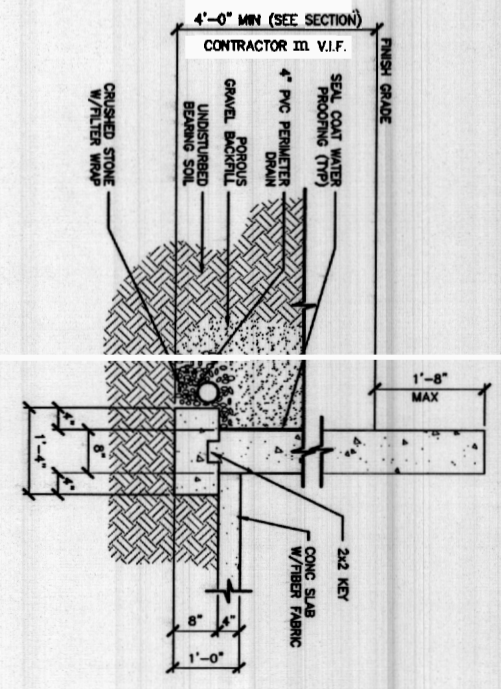

FOOTING DETAIL
SCALE 3/4" = 1'-0"
NOTE:
SUBSTITUTE FOOTING AND WALL SIZES WITH PLAN CALL-OUT.

NOTE:
THIS DRAWING IS PROVIDED FOR INFORMATIONAL PURPOSES ONLY. ALL DIMENSIONS, MATERIALS, AND METHODS OF CONSTRUCTION SHALL BE AS SHOWN UNLESS OTHERWISE NOTED. THE CONTRACTOR SHALL BE RESPONSIBLE FOR OBTAINING ALL NECESSARY PERMITS AND APPROVALS FROM THE LOCAL, STATE, AND FEDERAL AUTHORITIES. THE CONTRACTOR SHALL BE RESPONSIBLE FOR VERIFYING ALL DIMENSIONS AND LOCATIONS OF EXISTING CONDITIONS PRIOR TO CONSTRUCTION. THE CONTRACTOR SHALL BE RESPONSIBLE FOR OBTAINING ALL NECESSARY PERMITS AND APPROVALS FROM THE LOCAL, STATE, AND FEDERAL AUTHORITIES. THE CONTRACTOR SHALL BE RESPONSIBLE FOR OBTAINING ALL NECESSARY PERMITS AND APPROVALS FROM THE LOCAL, STATE, AND FEDERAL AUTHORITIES.

BUILDING SECTION AND DETAILS
CAIRNS RESIDENCE
PORTLAND, ME

FMC CADD Engineering Resource Center
75 Bishop St.
Portland, Maine 04103
207-478-8511 Fax 207-878-8515
E-Mail: repo@fmcadd.com

DATE:	8/14/02
SCALE:	1/4" = 1'-0"
DRAWN:	FMC/CR
FILE:	02-0579
SHEET:	DS

REVISIONS	CODE	DATE	DESCRIPTION

PROPERTY OF