



1 FIRST FLOOR - REMOVALS
1/4" = 1'-0"

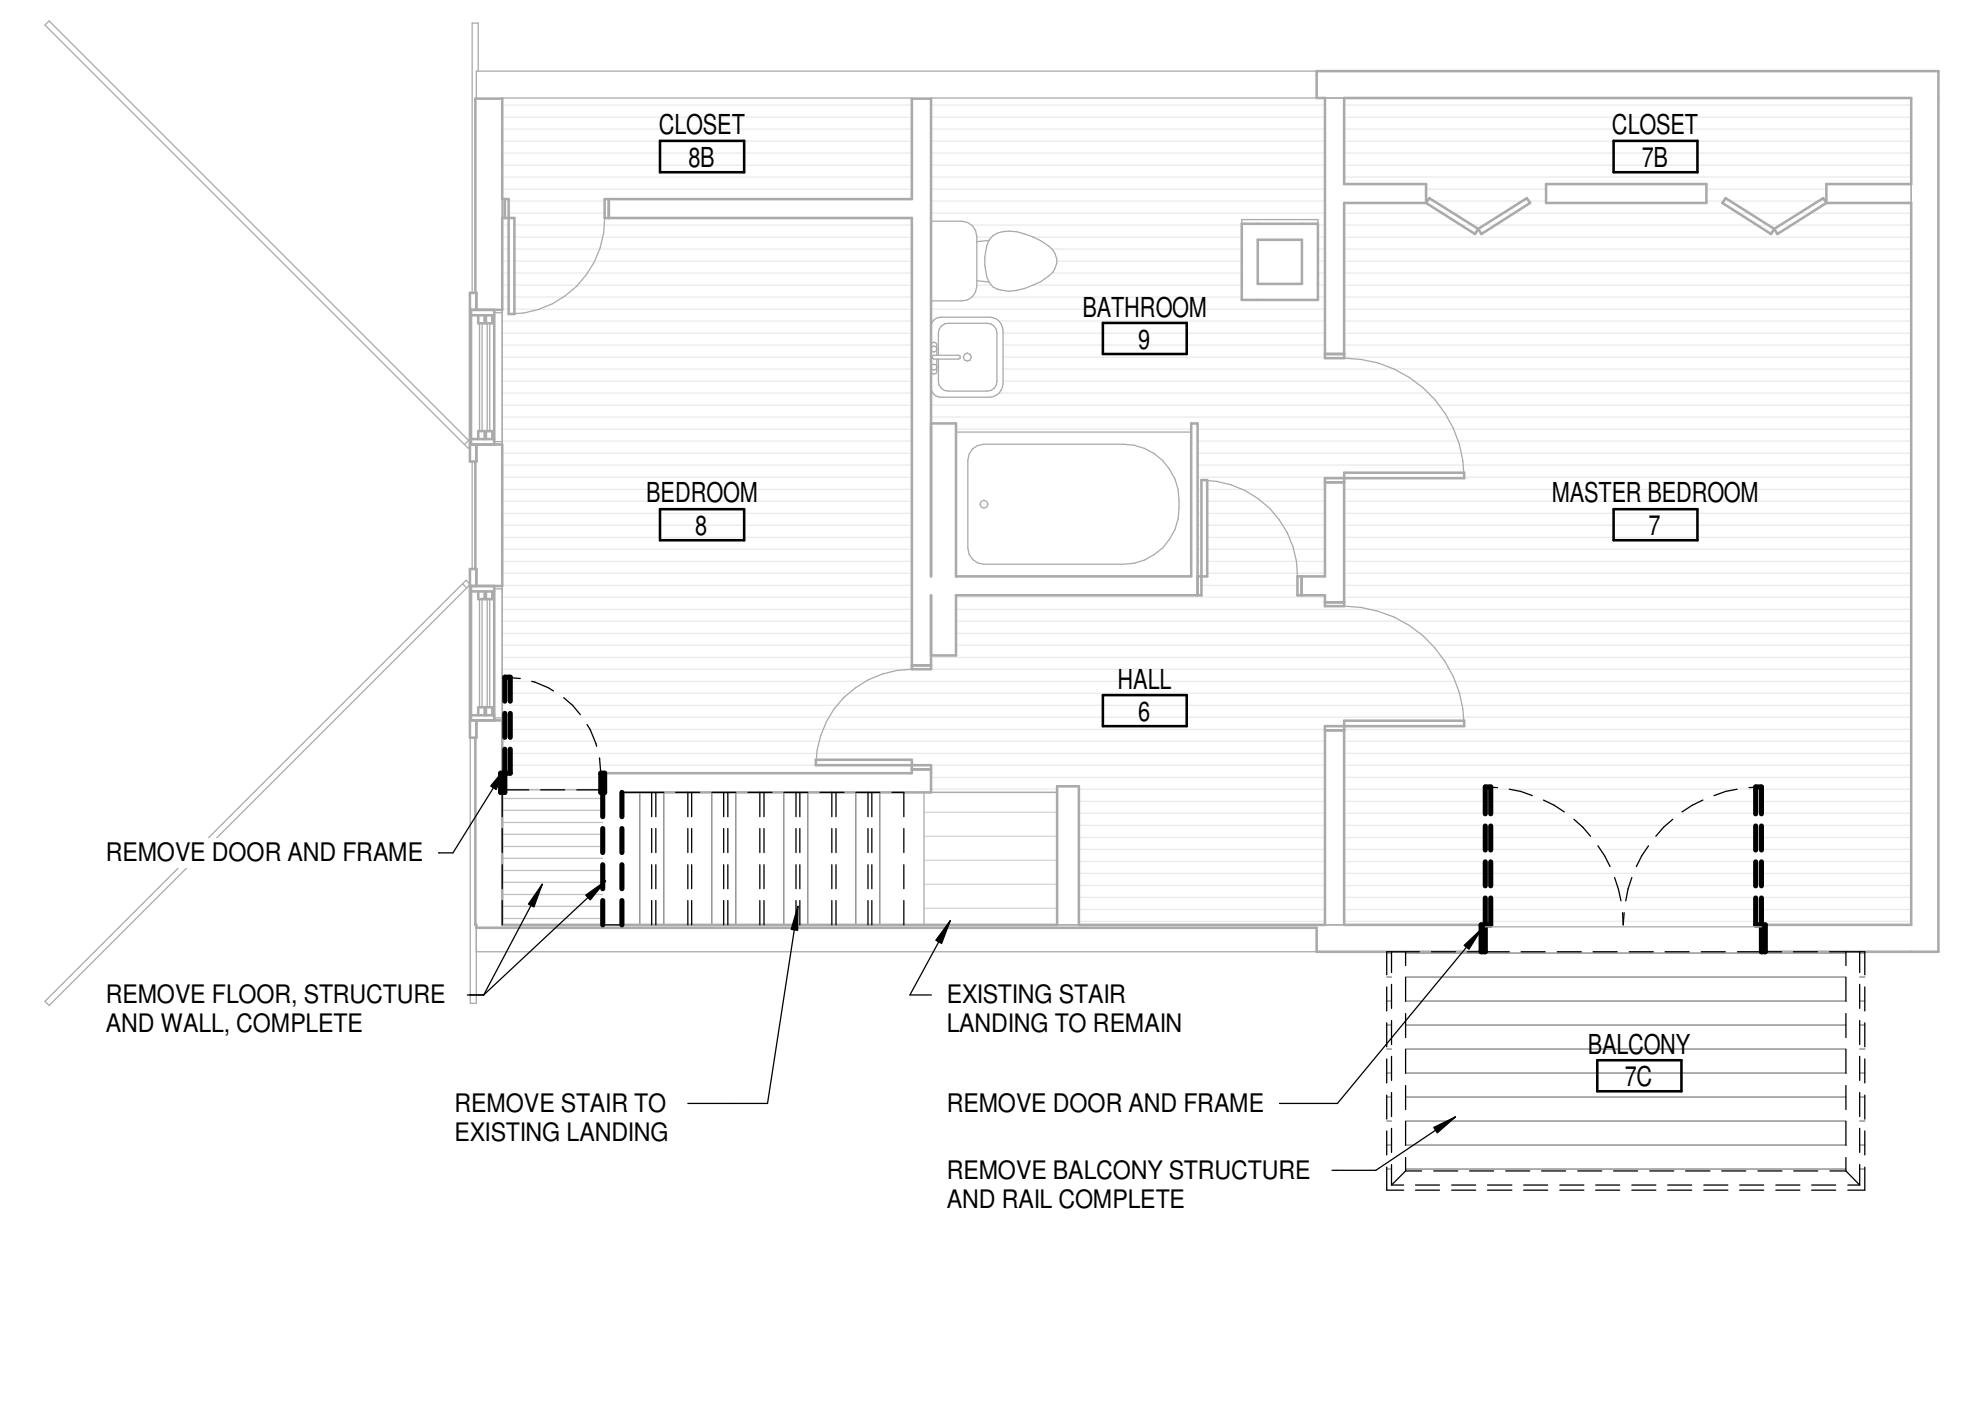

2 SECOND FLOOR - REMOVALS
1/4" = 1'-0"

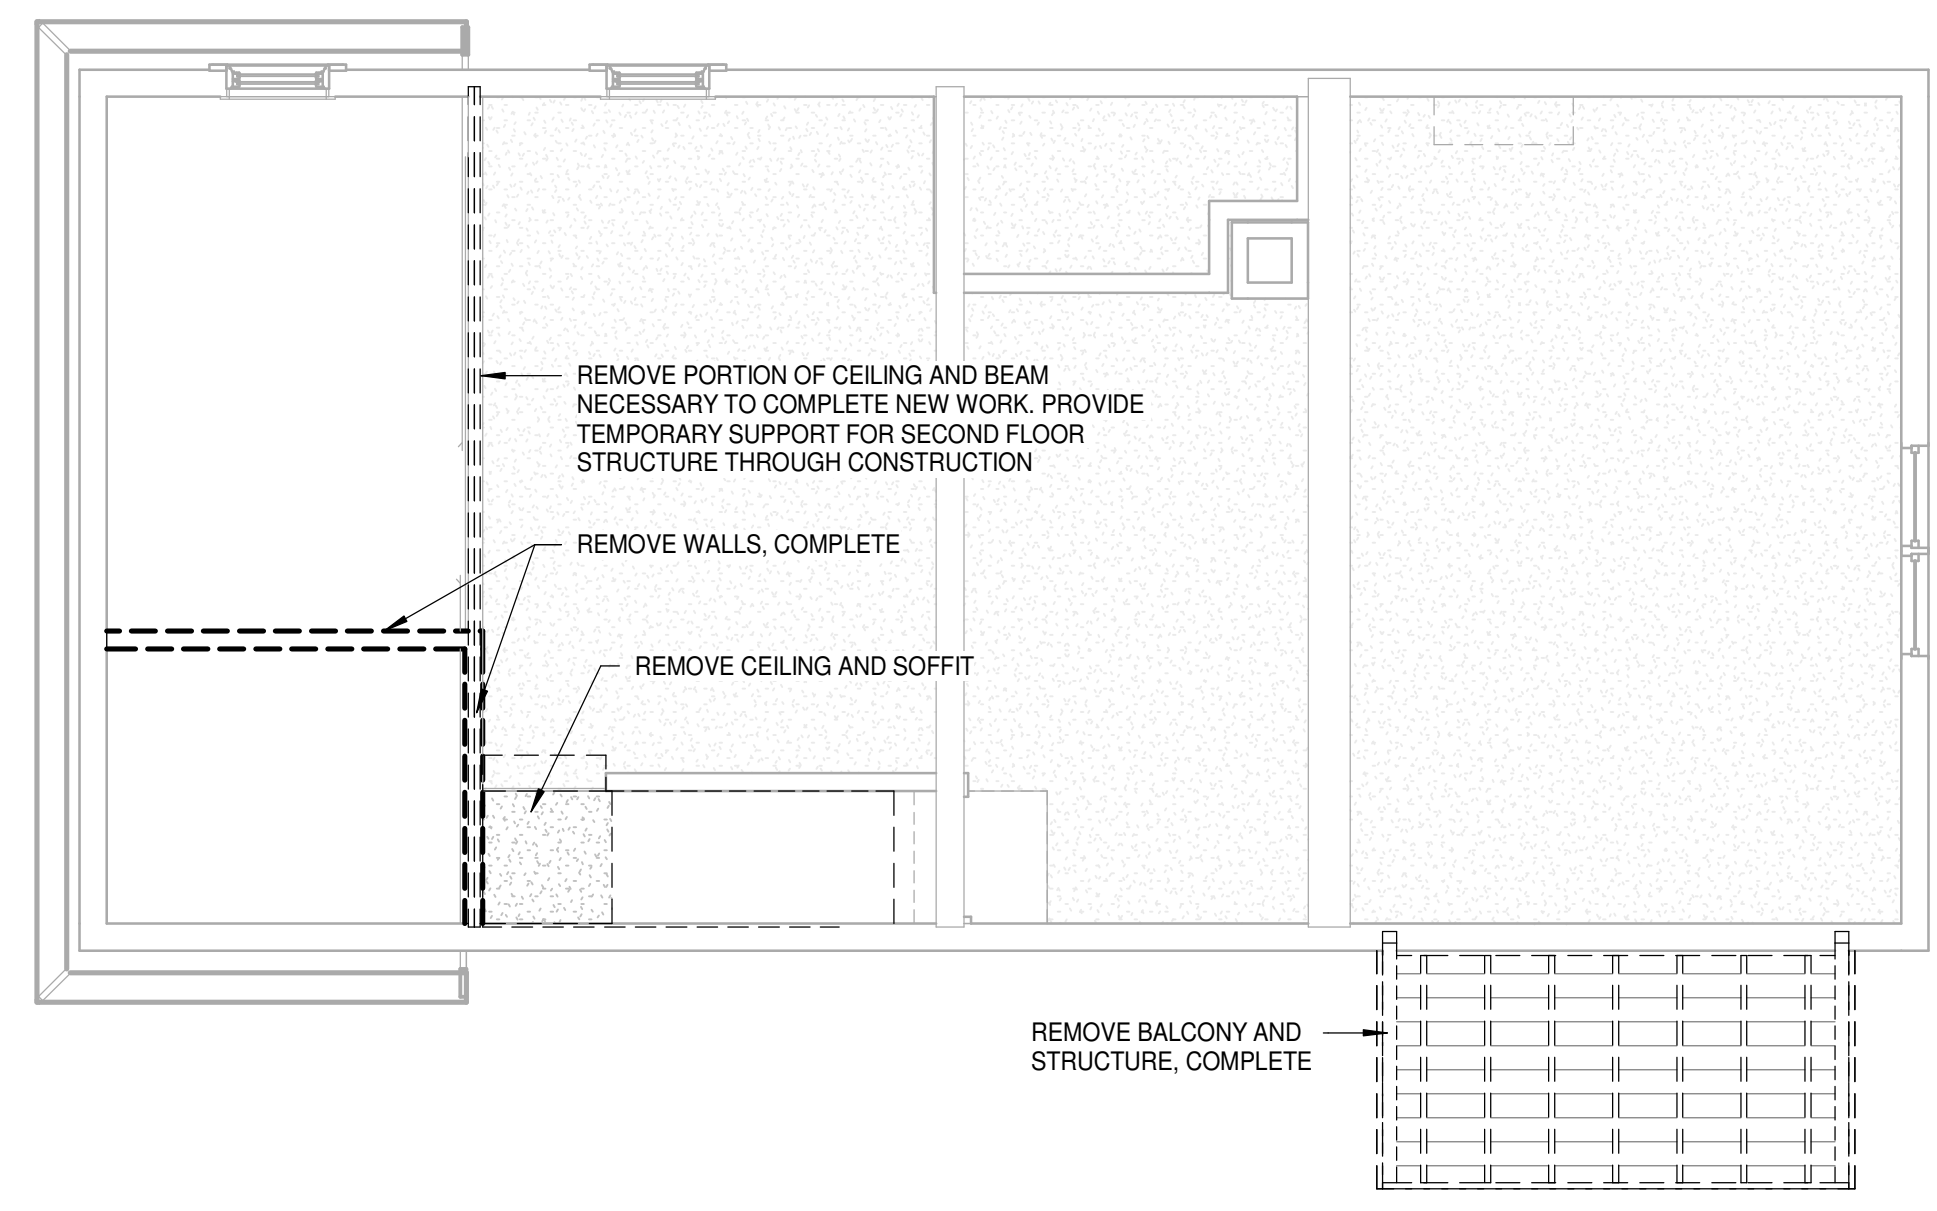


3 FIRST FLOOR REFLECTED CEILING PLAN - REMOVAL
1/4" = 1'-0"



NOONE RESIDENCE
MUDROOM ADDITION
6 KENDALL STREET, PORTLAND, MAINE 04103

DISCLAIMER:
DRAWINGS WERE BASED ON CONTRACTORS SKETCHES AND PREPARED BY A DRAFTSPERSON AND NOT BY A LICENSED ARCHITECTURAL PROFESSIONAL. STRUCTURAL ELEMENTS PROVIDED AND REVIEWED BY STAMPING STRUCTURAL ENGINEER.

 

No.	Description	Date
0	ISSUED FOR PERMIT	01.31.18

REMOVALS PLAN	
Project number	17010
Date	01.31.2018
Scale	1/4" = 1'-0"

A3