


REV.	DATE	STATUS	BY	CHKD	APPD.	REV.	DATE	STATUS	BY	CHKD	APPD.
A	1/26/15	ISSUED FOR MAINE DEP REVIEW	PBB	PBB	PBB						

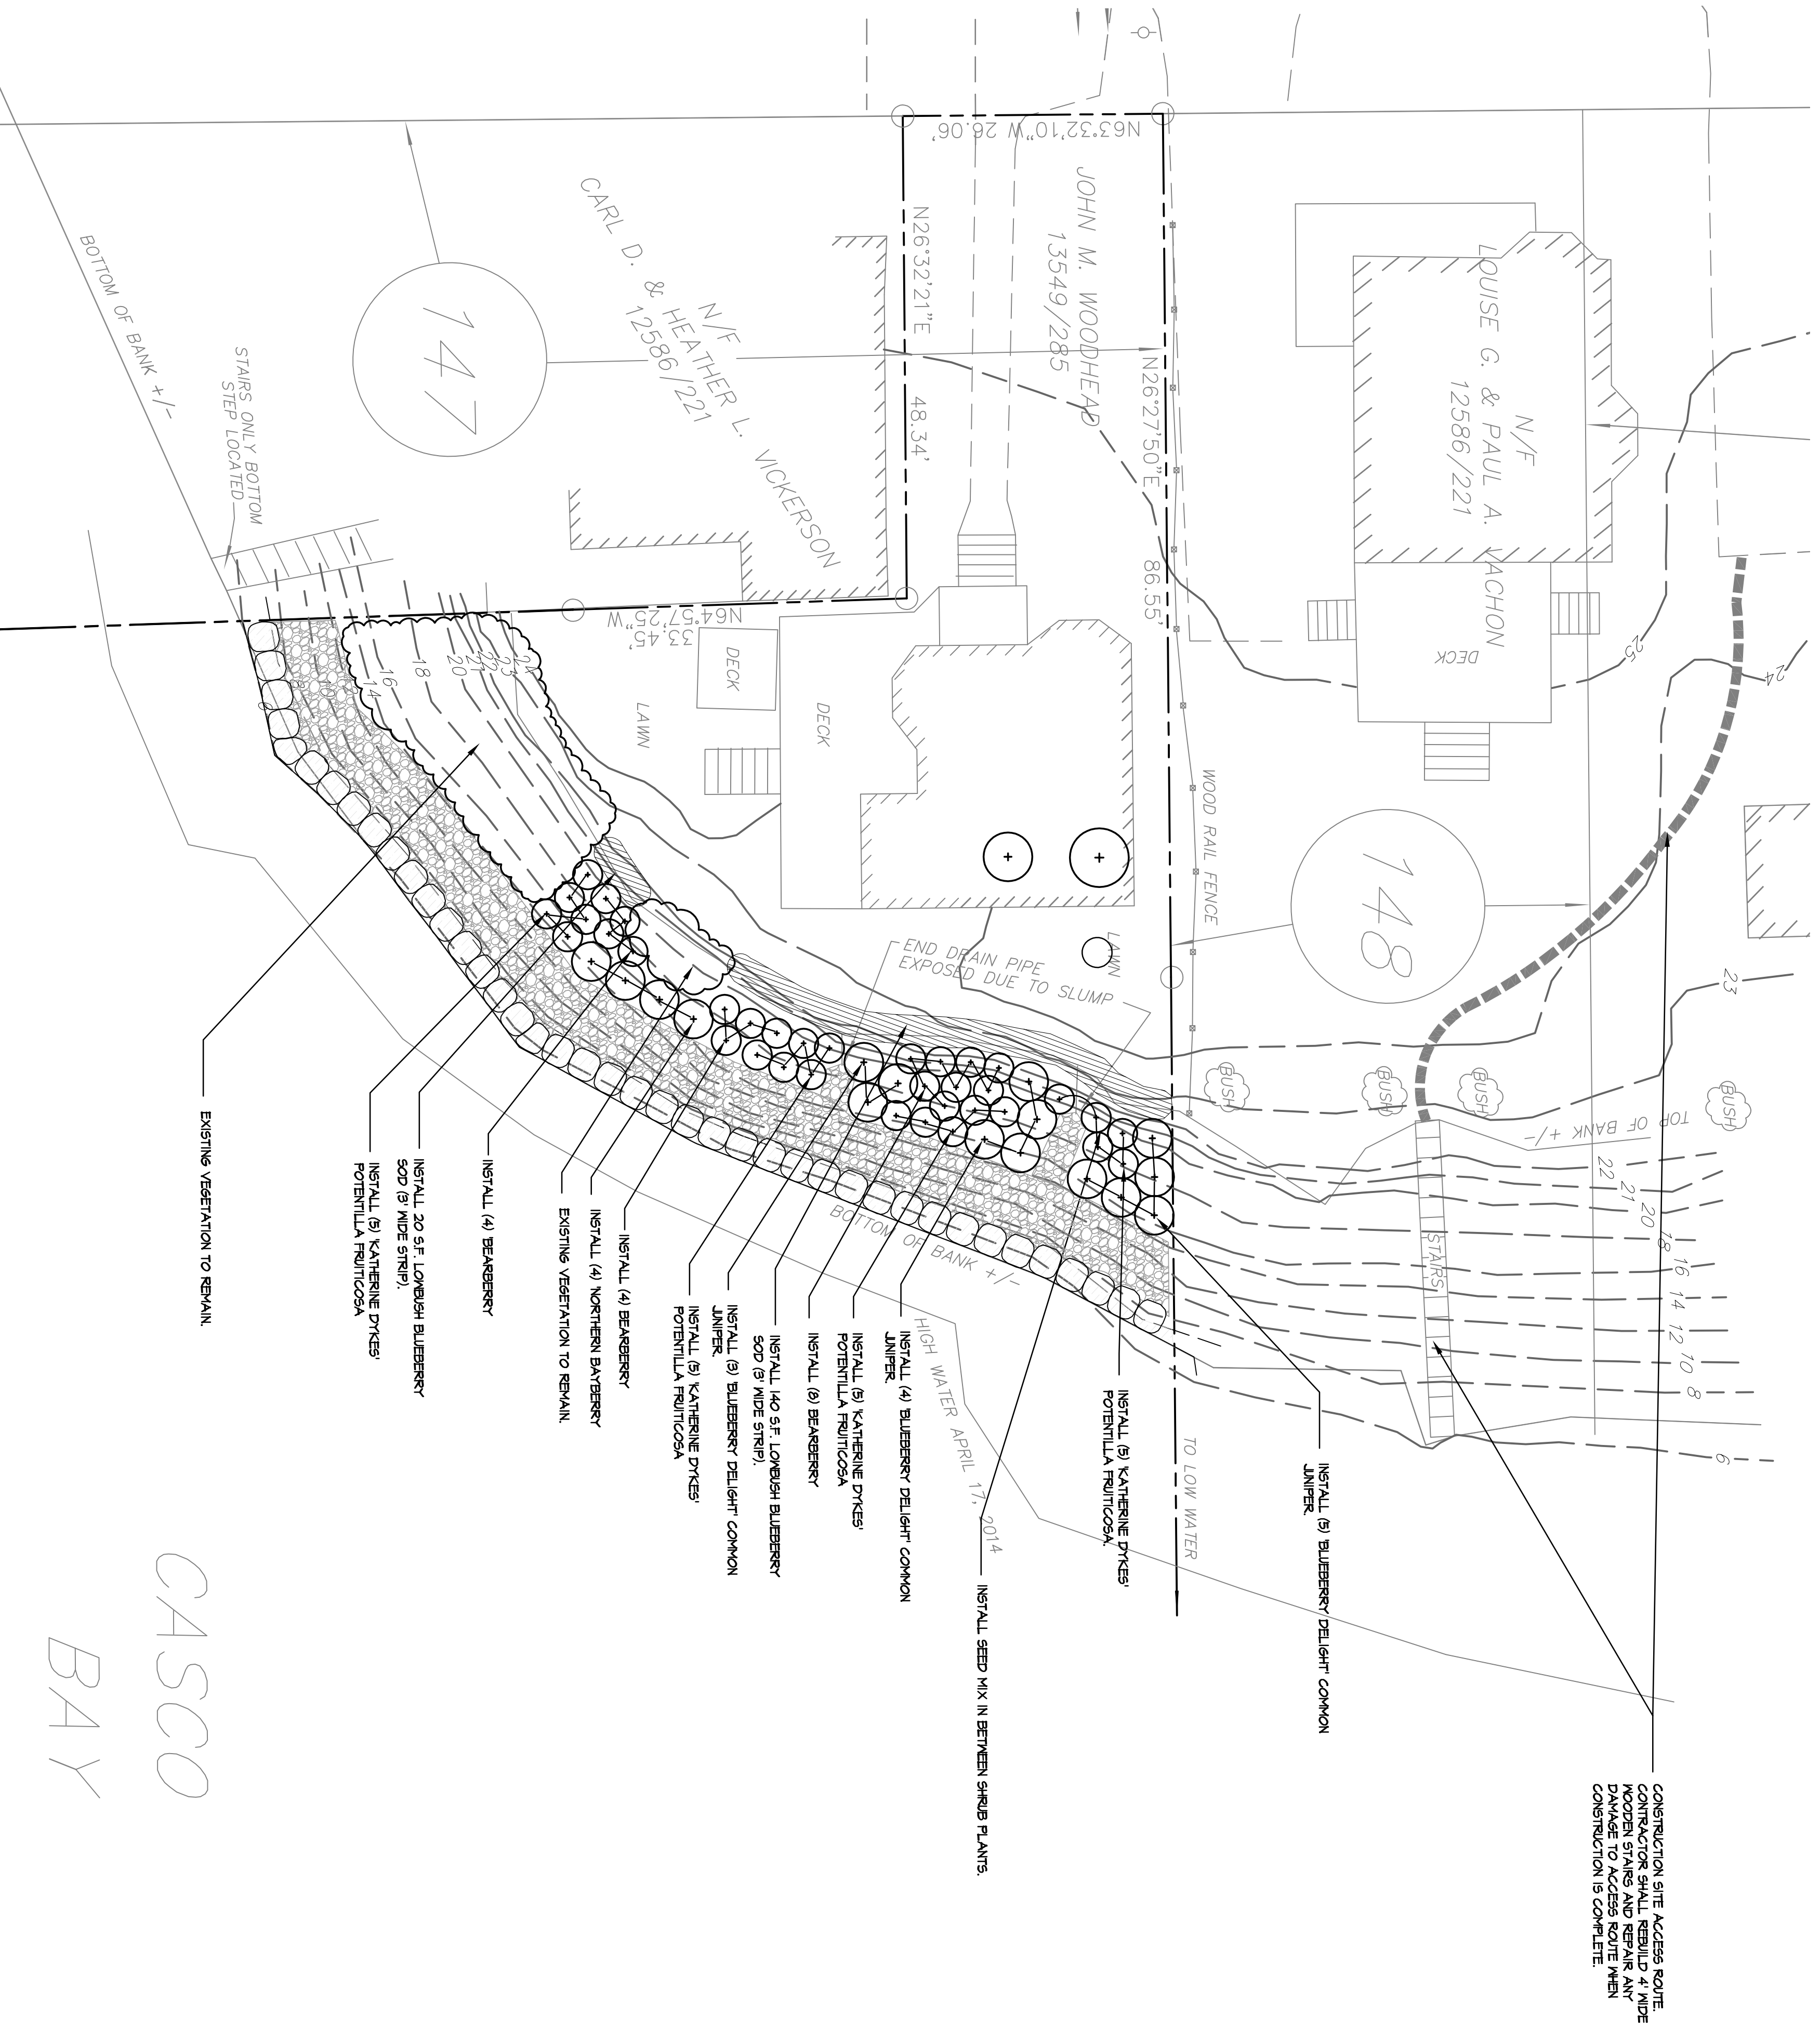


CONSTRUCTION SITE ACCESS ROUTE
CONTRACTOR SHALL REBUILD 4' WIDE
WOODEN STAIRS AND REPAIR ANY
DAMAGE TO ACCESS ROUTE WHEN
CONSTRUCTION IS COMPLETE.

PLANTING NOTES:

1. THE LANDSCAPE CONTRACTOR SHALL SUPPLY ALL PLANT MATERIALS IN QUANTITIES SUFFICIENT TO COMPLETE ALL PLANTINGS SHOWN GRAPHICALLY ON THIS DRAWING. CLARIFY ANY DISCREPANCIES WITH THE LANDSCAPE ARCHITECT PRIOR TO FILING ANY PLANT MATERIAL.
2. ALL PLANT MATERIALS SHALL CONFORM TO THE GUIDELINES ESTABLISHED BY THE LATEST EDITION OF THE AMERICAN ASSOCIATION OF NURSERYMEN'S AMERICAN STANDARD OF NURSERY STOCK.
3. CONTRACTOR SHALL LOAN DISTURBED AREAS AS FOLLOWS:
- SLOPE AREA UNDER EROSION CONTROL BANKEN 4' DEPTH OF TOPSOIL
- DISTURBED LAWN AREA 6' DEPTH OF TOPSOIL
4. SEED MIX:
- LAWN AREA (DISTURBED AREA ABOVE TOP OF SLOPE) - SHALL BE SEEDDED WITH SEED TYPE 8 BY WEIGHT (GREENING RATE PER 1000 SQ FT): 2 POUNDS PERCENTRUM BLYSS (MIN 3 1/2% N), 3 POUNDS PERCENTRUM BLYSS (MIN 3 1/2% N), 3 POUNDS PERCENTRUM BLYSS (MIN 3 1/2% N), 3 POUNDS PERCENTRUM BLYSS (MIN 3 1/2% N).
- SLOPE AREA - SHALL BE SEEDDED WITH A FINE FESCUE MIX CONSISTING THE FOLLOWING SEED TYPE BY WEIGHT OF BLUE FESCUE 35%, HARD FESCUE 30% BY WEIGHT, CREEPING RED FESCUE, CHENNINGS FESCUE 5%, SEED AT A RATE OF 6 LBS. PER 1000 SQ FT.
5. THE LANDSCAPE CONTRACTOR SHALL GUARANTEE ALL PLANT MATERIALS FOR ONE (1) FULL YEAR FROM DATE OF FINAL ACCEPTANCE.

PLANT LIST:

SYMBOL	BOTANICAL NAME	COMMON NAME	QTY	SIZE	COMMENTS
	DECIDUOUS TREES				
	JUNIPERUS COMMUNIS BLUEBERRY DELIGHT	BLUEBERRY DELIGHT COMMON JUNIPER	12	2' SPD	FALL & BUSH
	HYDRIC PENNSYLVANICA	NORTHERN BAYBERRY	4	24" HT.	FALL & BUSH
	POTENTILLA FRUITICOSA KATHERINE DYKES	KATHERINE DYKES POTENTILLA	20	18" HT.	FALL & BUSH
	ARCTOSTAPHYLOS UVA-URS	BEARBERRY	6	3 GALLON	FALL & BUSH
	VACCINIUM AEGASTIFOLIUM	LONGLEAF BLUEBERRY	160 SF.	-	-

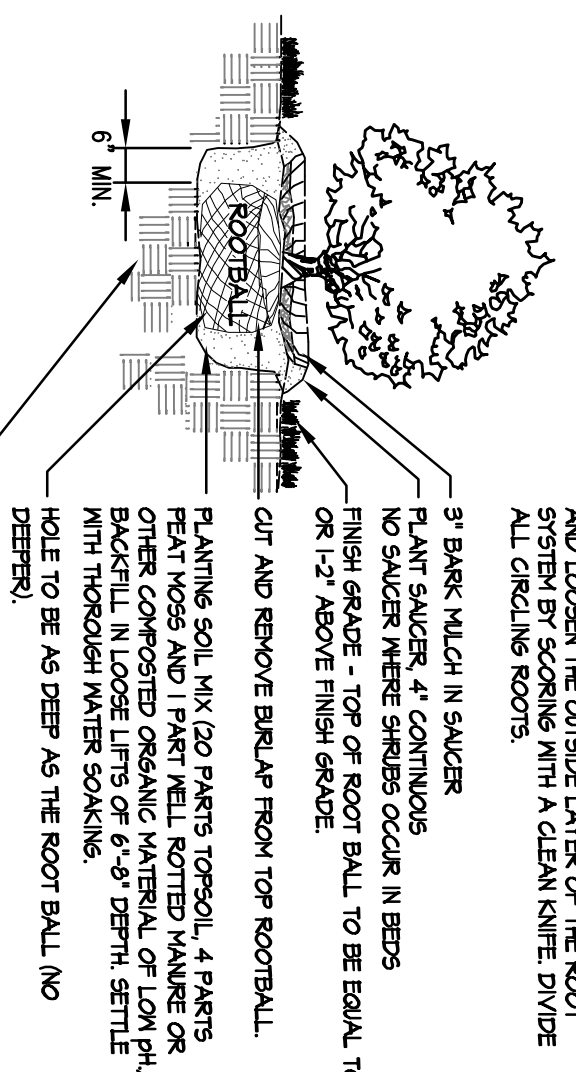

1 SHRUB PLANTING DETAIL
SCALE: N.T.S.



LAND DESIGN SOLUTIONS
LAND PLANNING, SITE PLANNING & LANDSCAPE ARCHITECTURE

CULLENBERG PROJECT MANAGEMENT
75 LEDGEWOOD DRIVE, FALMOUTH, MAINE 04108

DESIGN: PBB
DRAWN: PBB
CHKD: PBB

DATE: MAY 2014
SCALE: 1"=20'

PROJ. NO. DWG. NO.

SLOPE STABILIZATION
60 SULLIVAN STREET, PORTLAND, MAINE

PLANTING PLAN

REV. A

