



**RIPRAP NOTES:**

- THE CONTRACTOR SHALL PROVIDE RIPRAP STONE IN A GRAYISH COLOR. STONE SUPPLY SHALL BE APPROVED BY THE OWNER'S REPRESENTATIVE PRIOR TO PURCHASING OR BEING HAULED TO THE SITE.

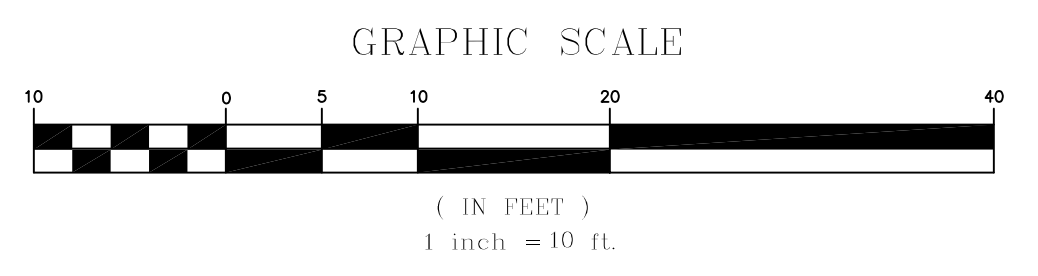

Drawn: Name: C:\Users\peter\OneDrive\Desktop\Land Design Solutions\0426\0426\_Site Plan.dwg | Plot Date: /Time: Jan, 15, / 3:08 PM

REV.	DATE	STATUS	BY	CHKD.	APPD.	REV.	DATE	STATUS	BY	CHKD.	APPD.
B	1/26/15	REVISED PER DEP COMMENTS AND RESUBMITTED FOR REVIEW	PBB	PBT	PBT						
A	8/5/14	ISSUED FOR MAINE DEP REVIEW	PBB	PBT	PBT						

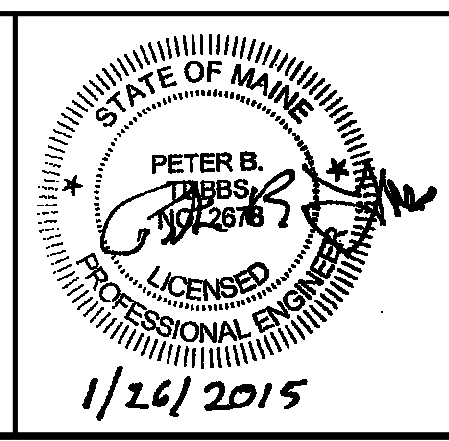

**LAND DESIGN SOLUTIONS**  
 LAND PLANNING, SITE PLANNING & LANDSCAPE ARCHITECTURE  
 P.O. Box 316, 160 Longwoods Road, Cumberland, ME 04021 tel:(207) 434-1171  
**CULLENBERG PROJECT MANAGEMENT**  
 75 LEDGEWOOD DRIVE, FALMOUTH, MAINE 04108

DESIGN: PBT  
 DRAWN: PBB  
 CHKD: PBT  
 DATE: MAY 2014  
 SCALE: AS NOTED

**SLOPE STABILIZATION**  
 60 SULLIVAN STREET, PORTLAND, MAINE  
**STABILIZATION SECTIONS**  
 PROJ. NO. \_\_\_\_\_  
 DWG. NO. \_\_\_\_\_  
 REV. B  
**C-102**