
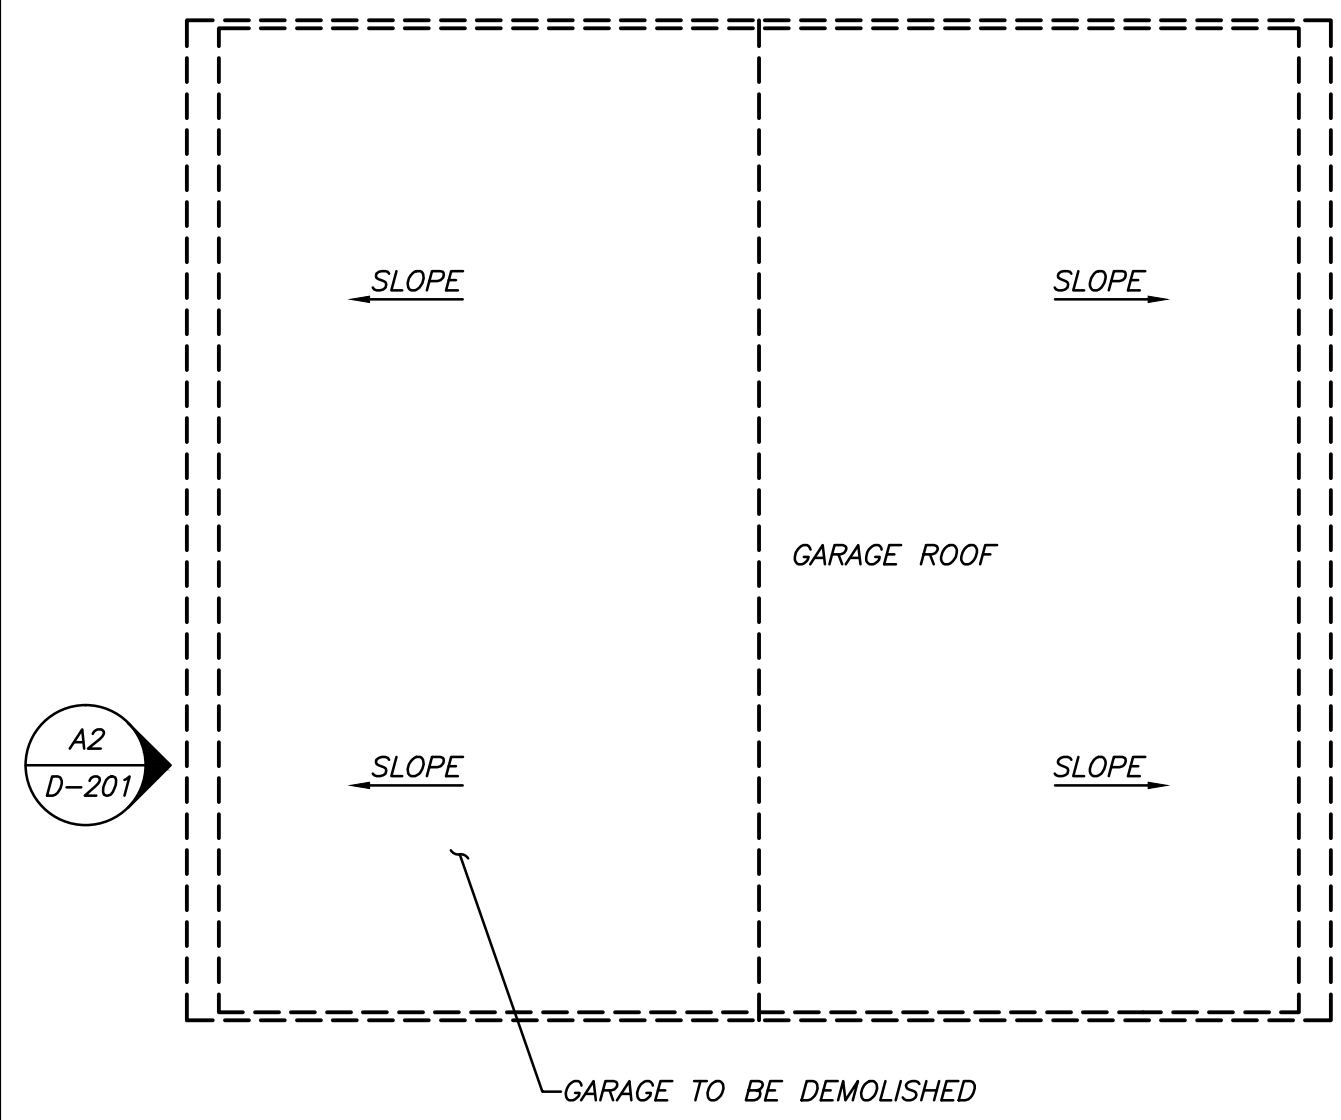


NOTE:



1. FOR LEGEND SEE SHEET G-001.

DEMOLITION KEYED NOTES:



- ① EXISTING SIDING TO BE REMOVED AROUND STRUCTURE. EXISTING EXTERIOR STUD WALL & SHEATHING TO REMAIN. PREPARE SURFACES FOR NEW SIDING.
- ② EXISTING WINDOW TO BE REMOVED AND REPLACED.
- ③ EXISTING EXTERIOR DOOR TO BE REMOVED AND REPLACED.
- ④ REMOVE PORTION OF WALL FOR POCKET DOOR.
- ⑤ REMOVE EXISTING STUDS TO FINISH FLOOR AND PREPARE FOR CONSTRUCTION OF NEW DORMER WALLS.
- ⑥ COMPLETELY DEMOLISH WALLS AND WINDOWS UNLESS NOTED OTHERWISE.
- ⑦ REMOVE AND SALVAGE EXISTING DOOR FOR NEW CONSTRUCTION.
- ⑧ SHORE EXISTING FIRST FLOOR AND REMOVE EXISTING FOUNDATION WALL.

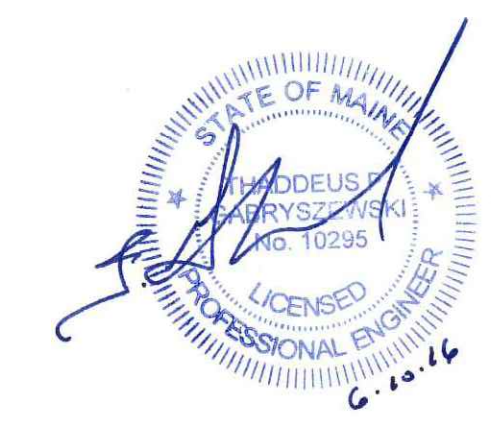


G1 DEMOLITION - SECOND FLOOR PLAN
SCALE: 1/4" = 1'-0"

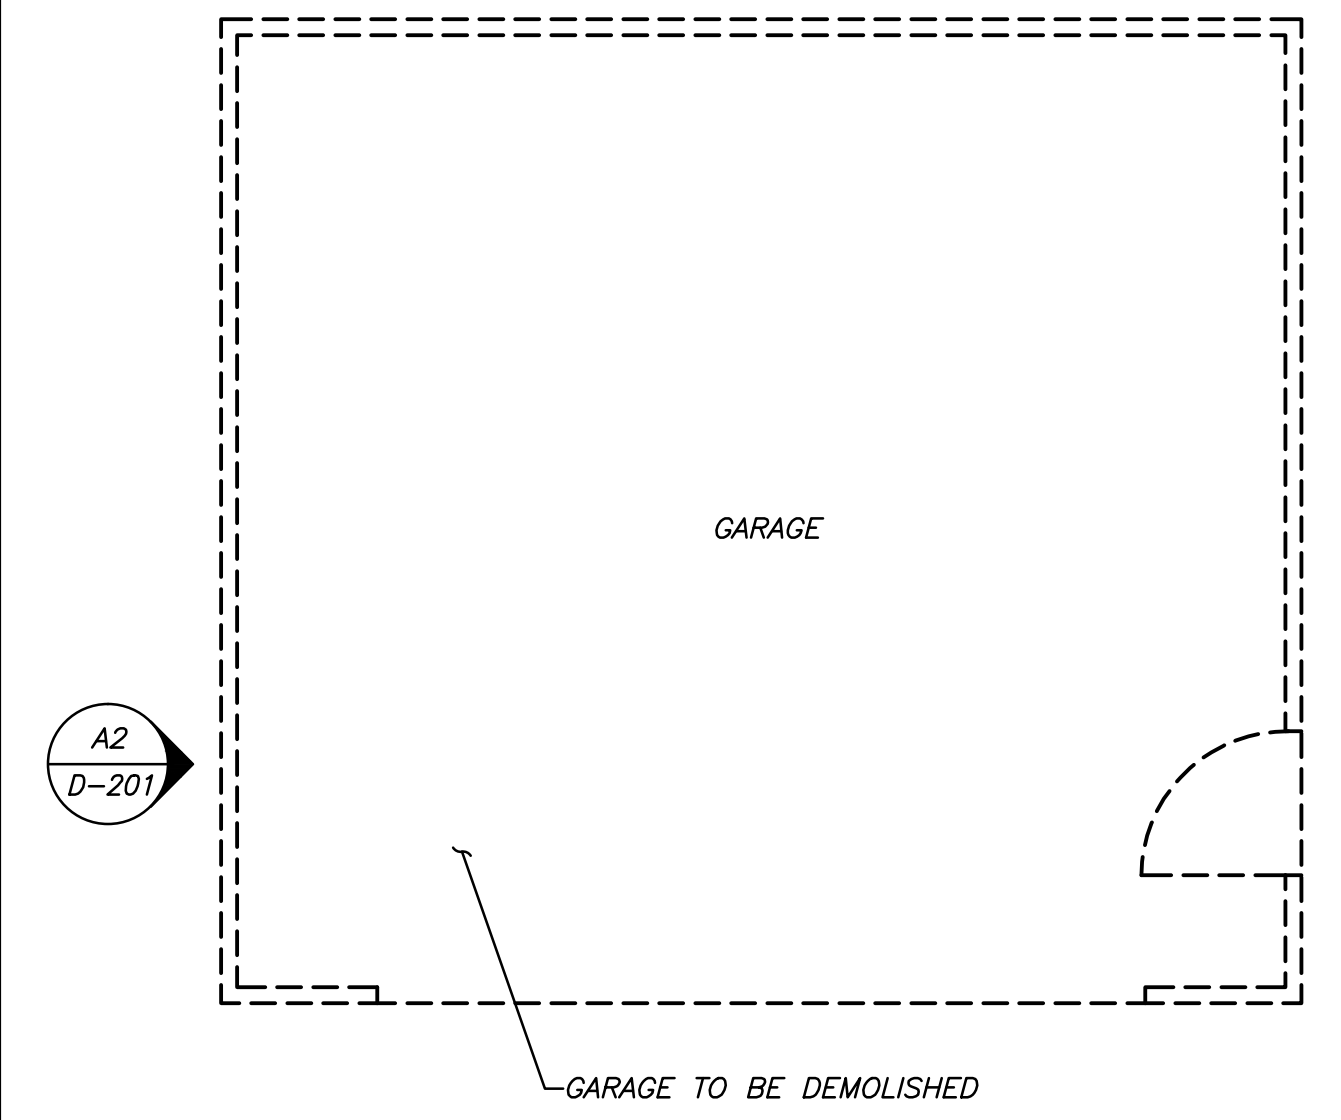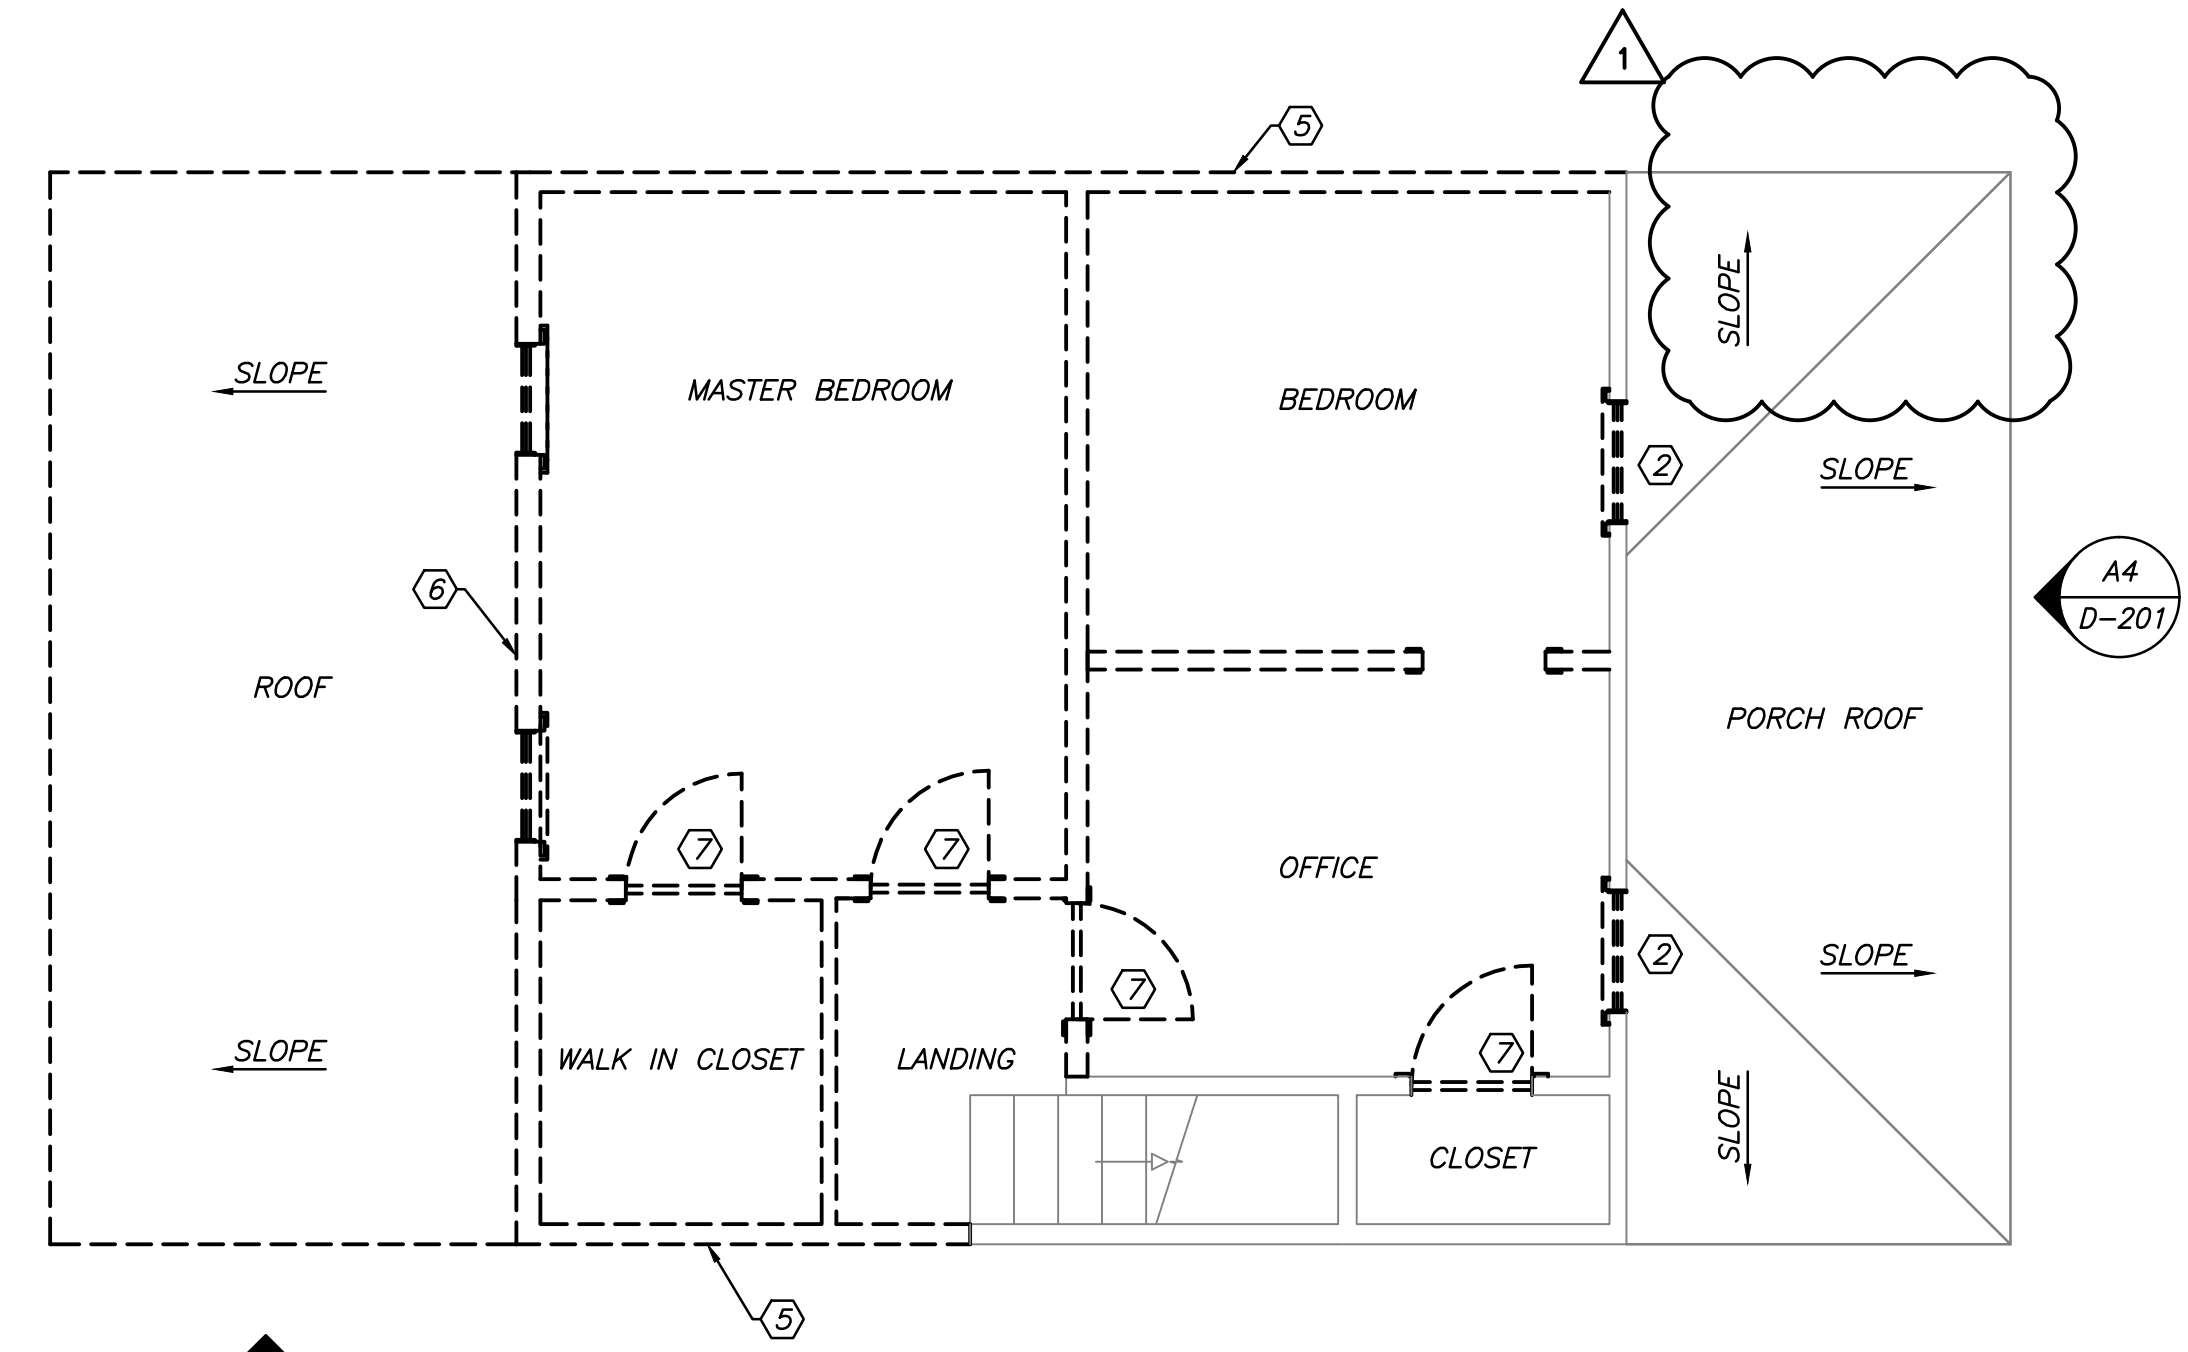

A1 DEMOLITION - FIRST FLOOR PLAN
SCALE: 1/4" = 1'-0"

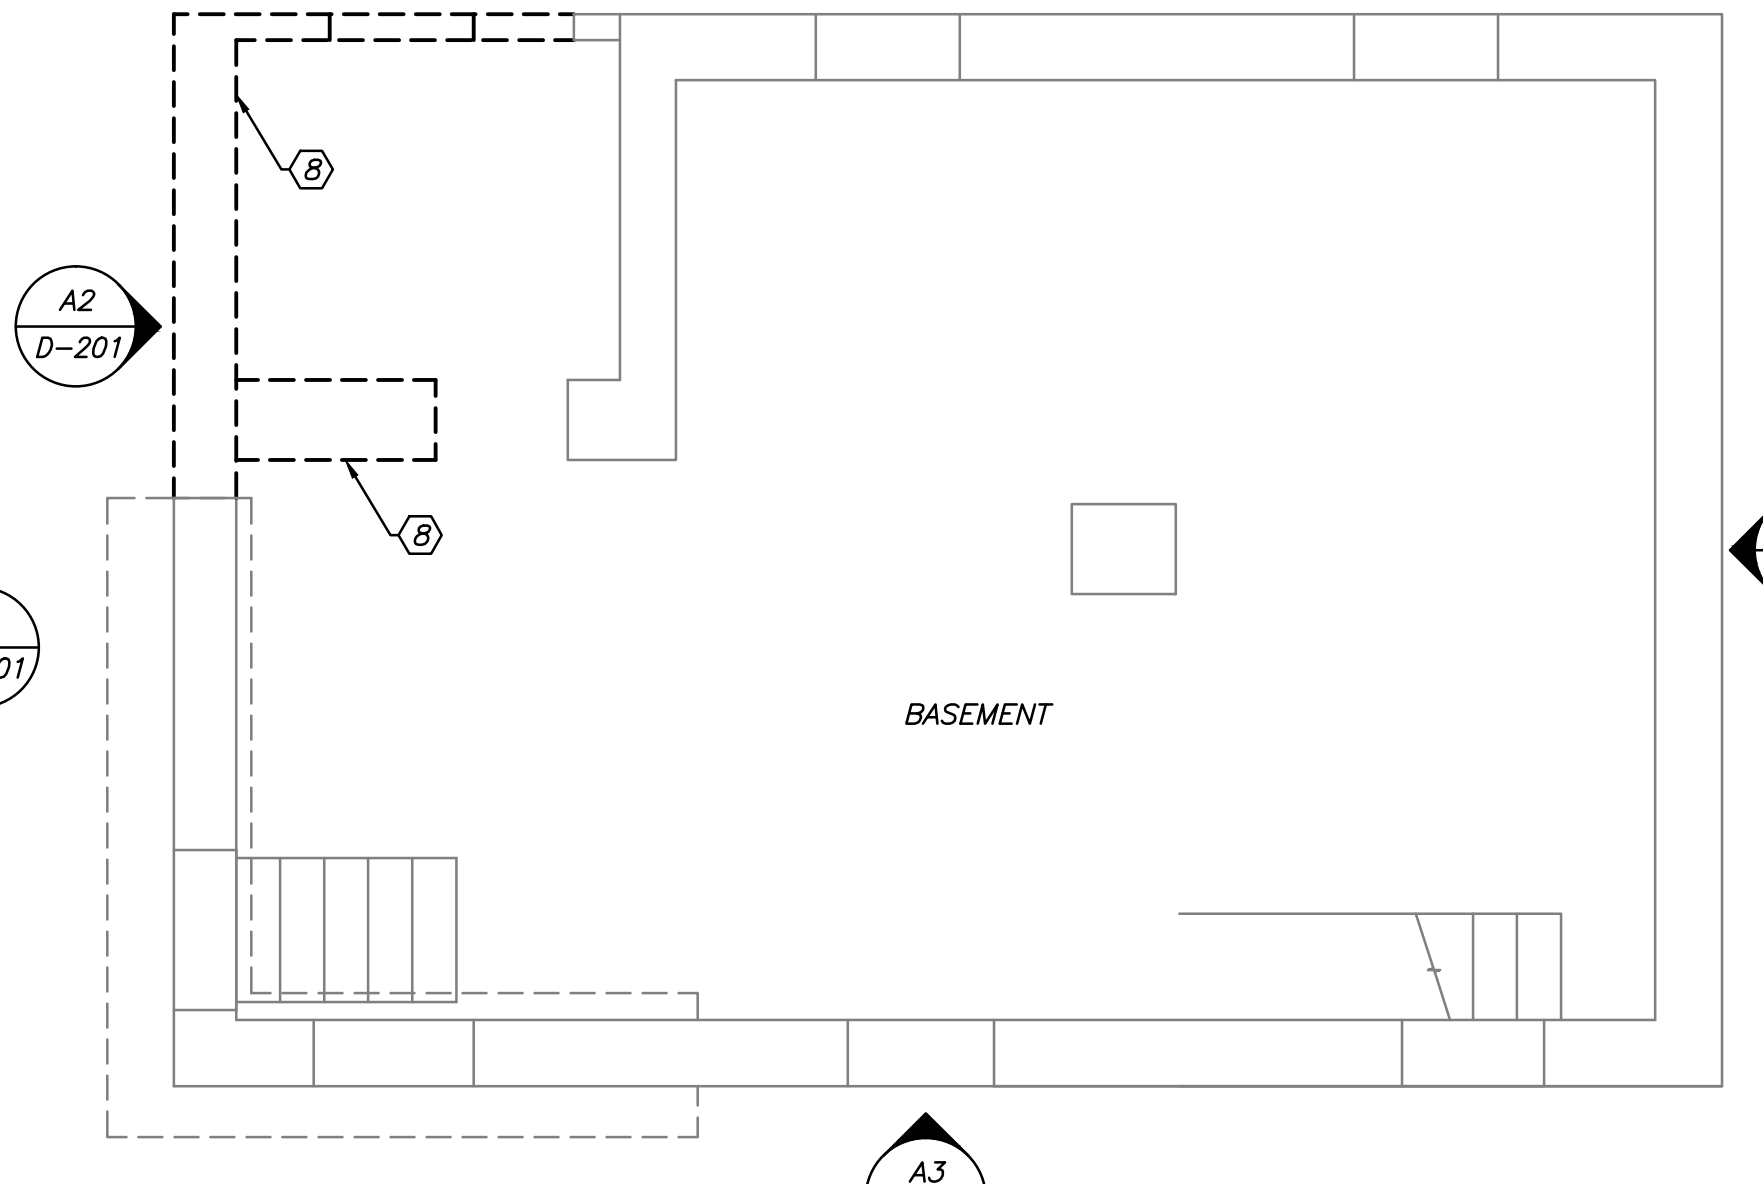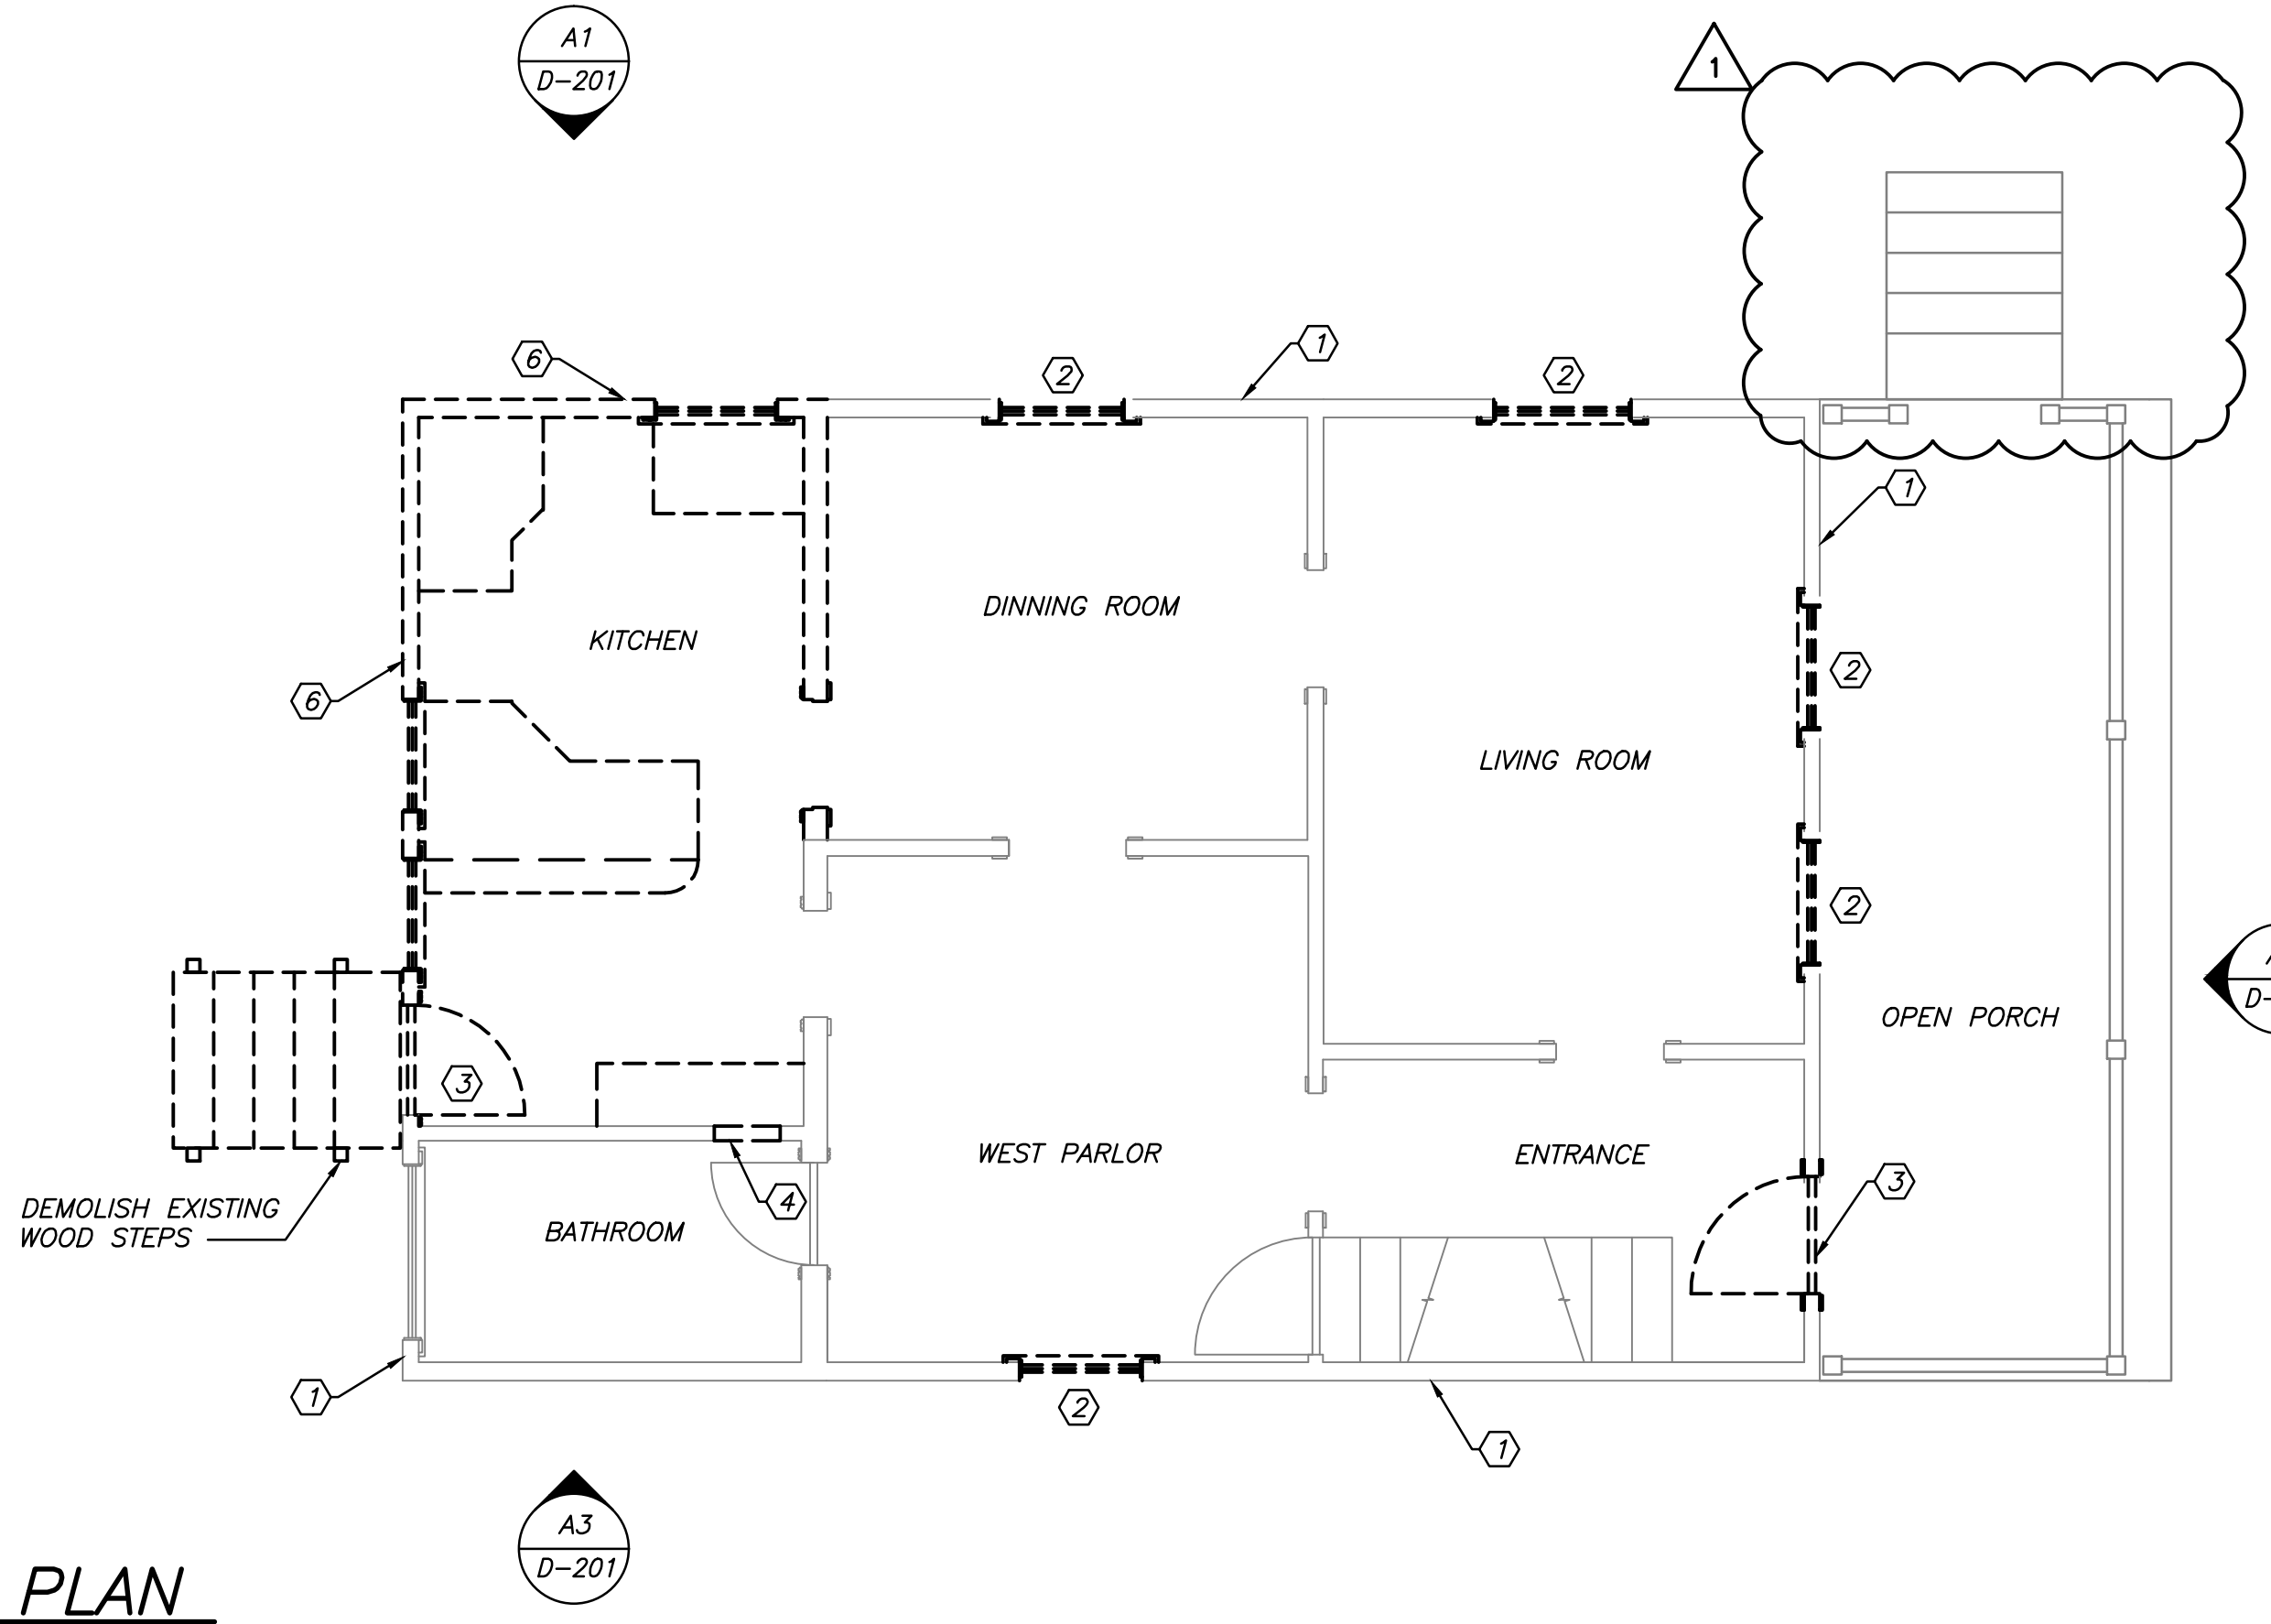

A1 DEMOLITION - BASEMENT FLOOR PLAN
SCALE: 1/4" = 1'-0"

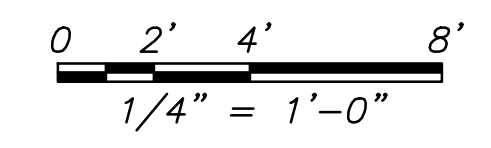

DATE	NO	REMARKS	BY
04/27/16	0	BUILDING PERMIT APPLICATION	JJD
06/10/16	1	REMOVE NEW COVERED PORCH	JJD

GRAPHIC SCALE:
0" = 1"

CODE: IRC 2009
TOWN: PORTLAND
DATE: APRIL 2016
SCALE: AS NOTED
DRAWN BY: JJD

TITLE:
DEMOLITION FLOOR PLANS

FILE: 0020101
DRAWING NO: D-101
SHEET: 5 OF 20