


NOTES:



1. SEE SHEET S-001 FOR GENERAL STRUCTURAL NOTES.
2. ALL ELEVATIONS NOTED ON STRUCTURAL DRAWINGS ARE BASED ON 100'-0" REFERENCED TO EXISTING FINISHED FIRST FLOOR. SEE C-100 FOR CIVIL DATUM.
3. SEE SHEET S-101 FOR HEADER SCHEDULE.

LEGEND:

 DENOTES 5/8" ROOF SHEATHING NAILED TO ROOF FRAMING

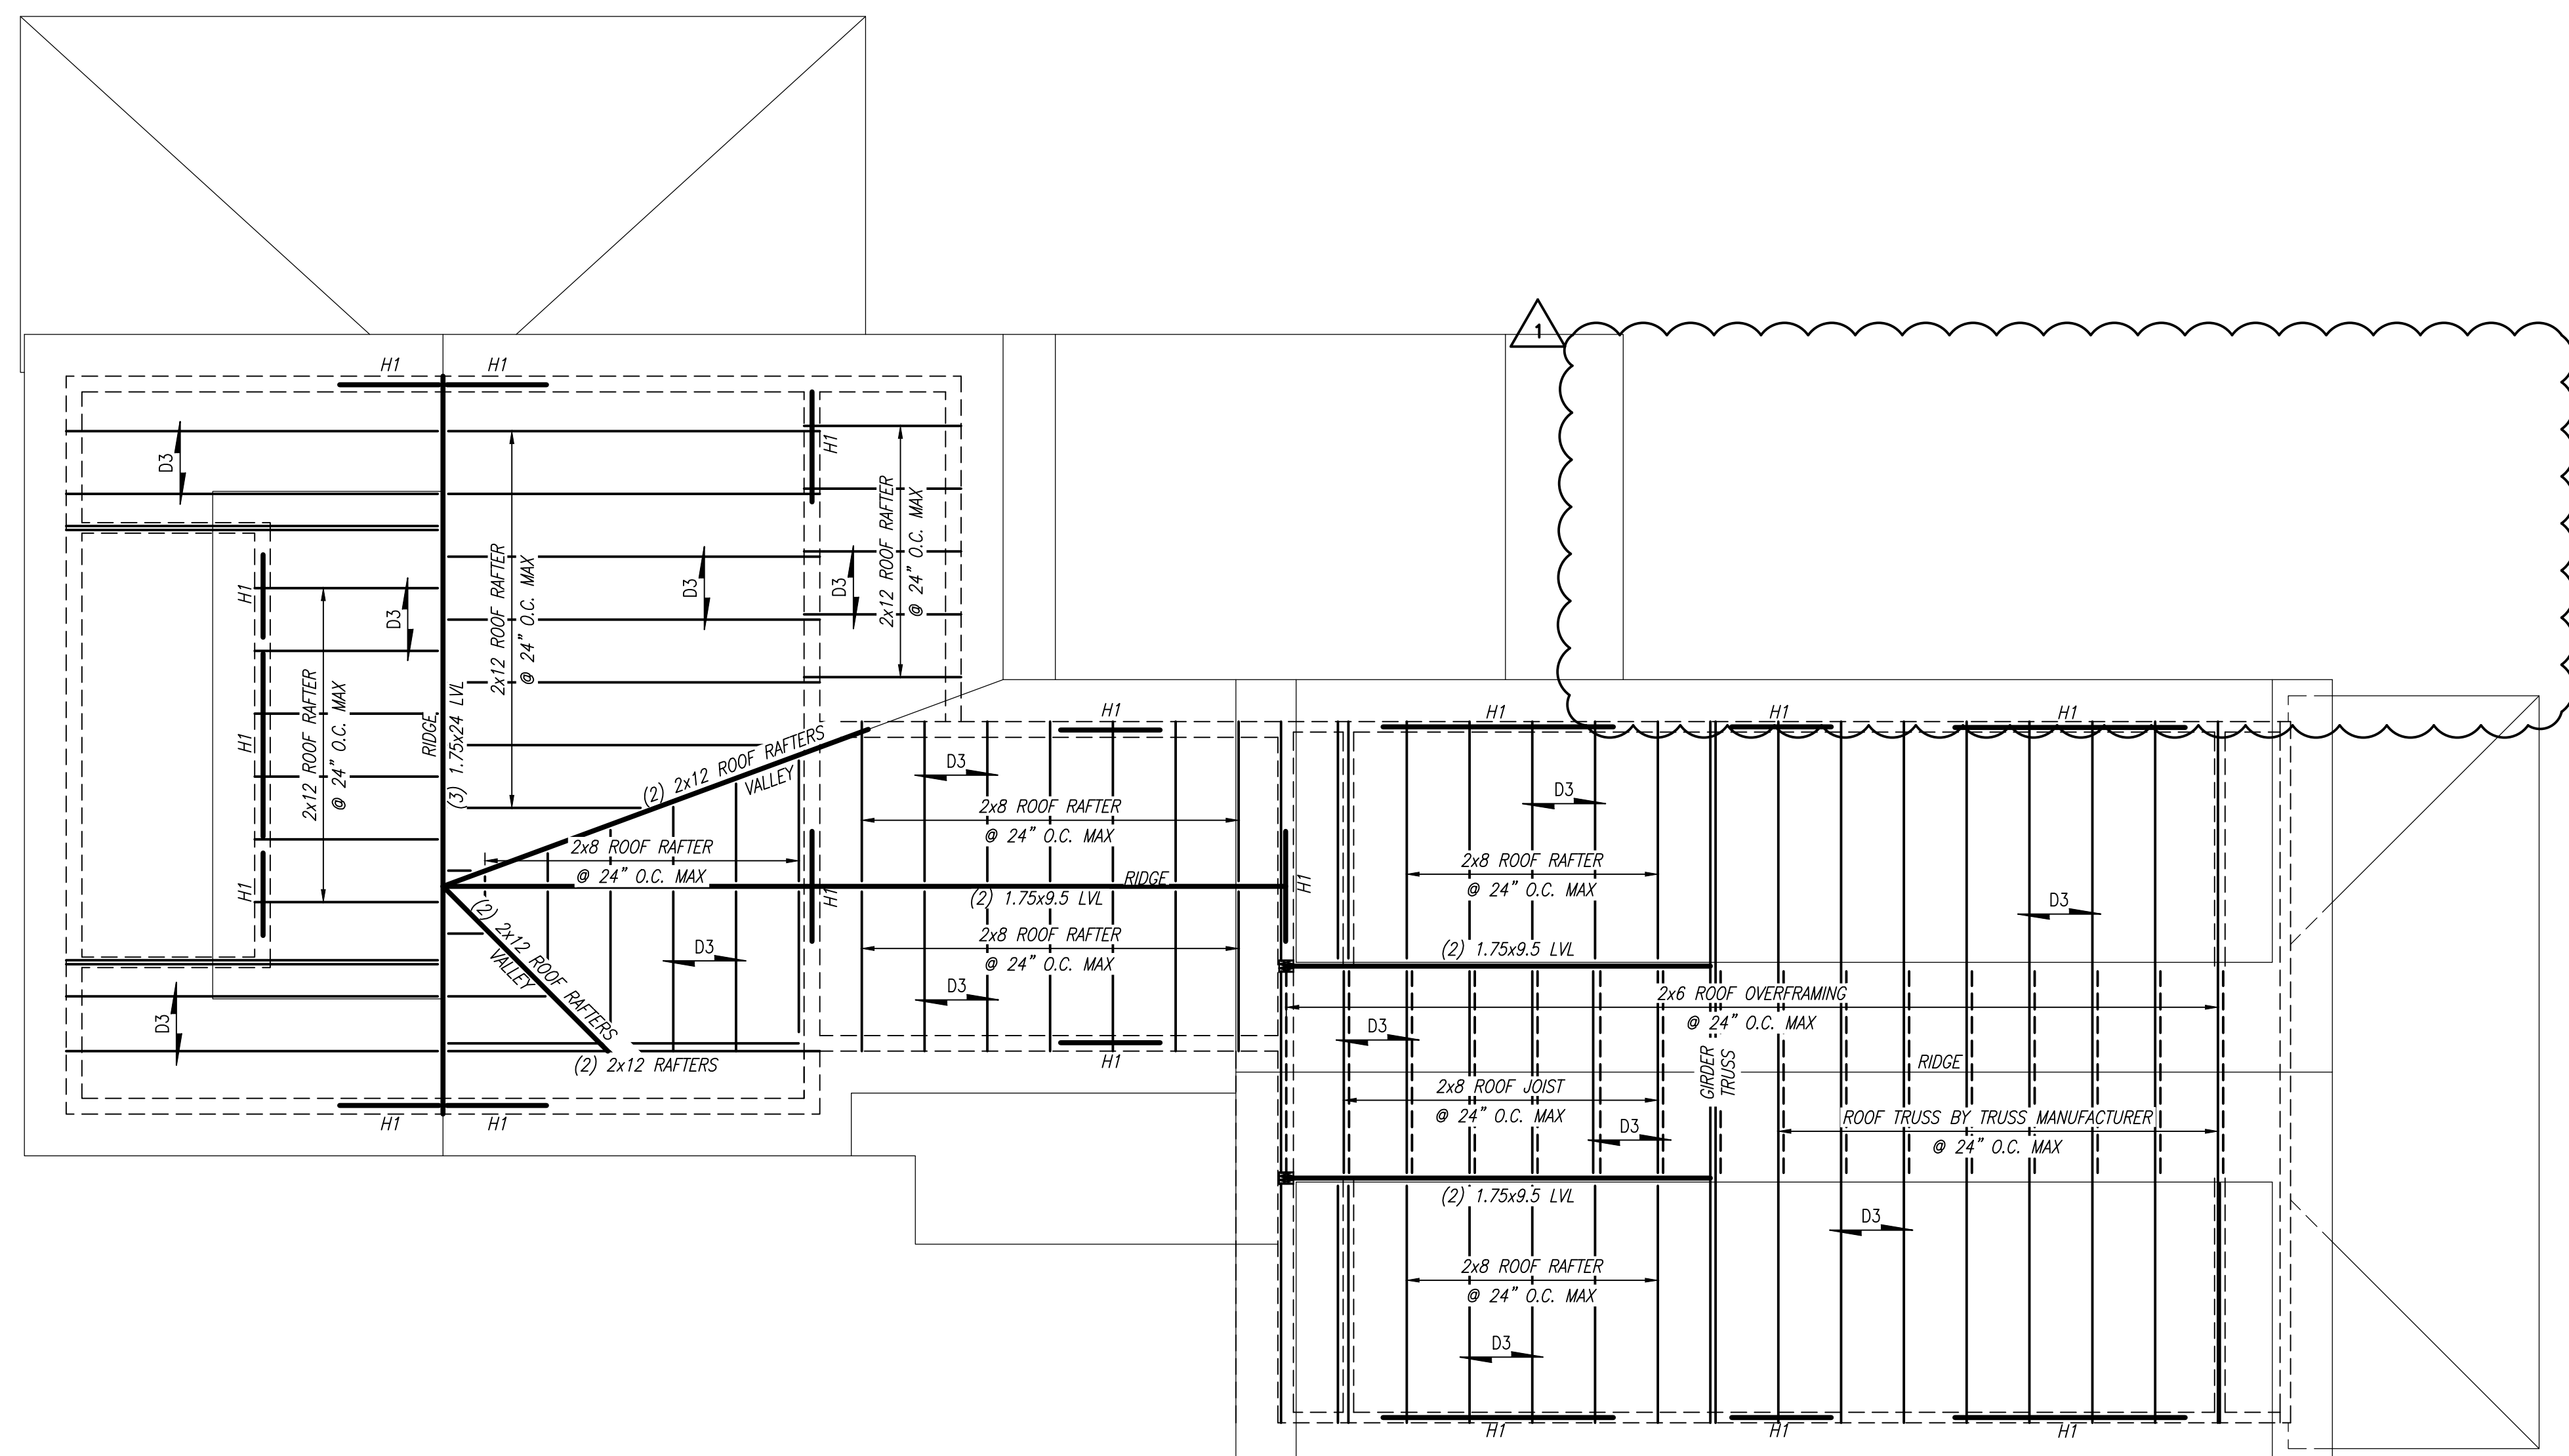

A1 ROOF FRAMING PLAN
SCALE: 1/4" = 1'-0"

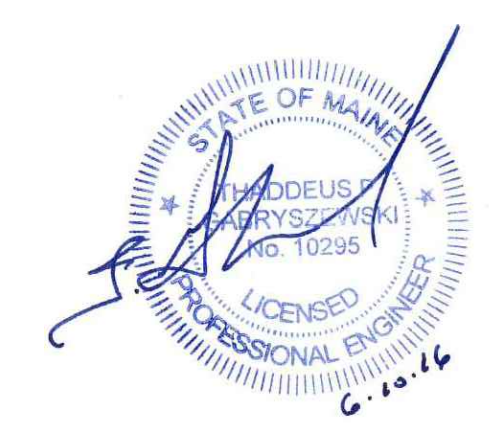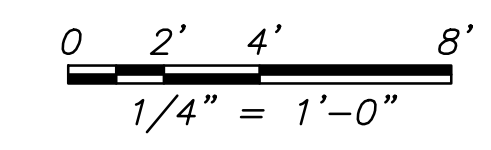

PROPERTY OF
JUSTIN DESJARLAIS
PROPOSED ALTERATION TO 51 OLYMPIA STREET
51 OLYMPIA STREET
PORTLAND, ME 04103

DATE	NO	REMARKS
04/27/16	0	BUILDING PERMIT APPLICATION
06/10/16	1	REMOVE NEW COVERED PORCH

GRAPHIC SCALE:
0" 1"

CODE: IRC 2009
TOWN: PORTLAND
DATE: APRIL 2016
SCALE: AS NOTED
DRAWN BY: JJD

TITLE:
ROOF FRAMING PLAN

FILE: 0020101
DRAWING NO:
S-103
SHEET: 20 OF 20