


CUPOLA FLOOR PLAN


1/4" = 1'-0"

NEW ADDITION EXISTING BUILDING

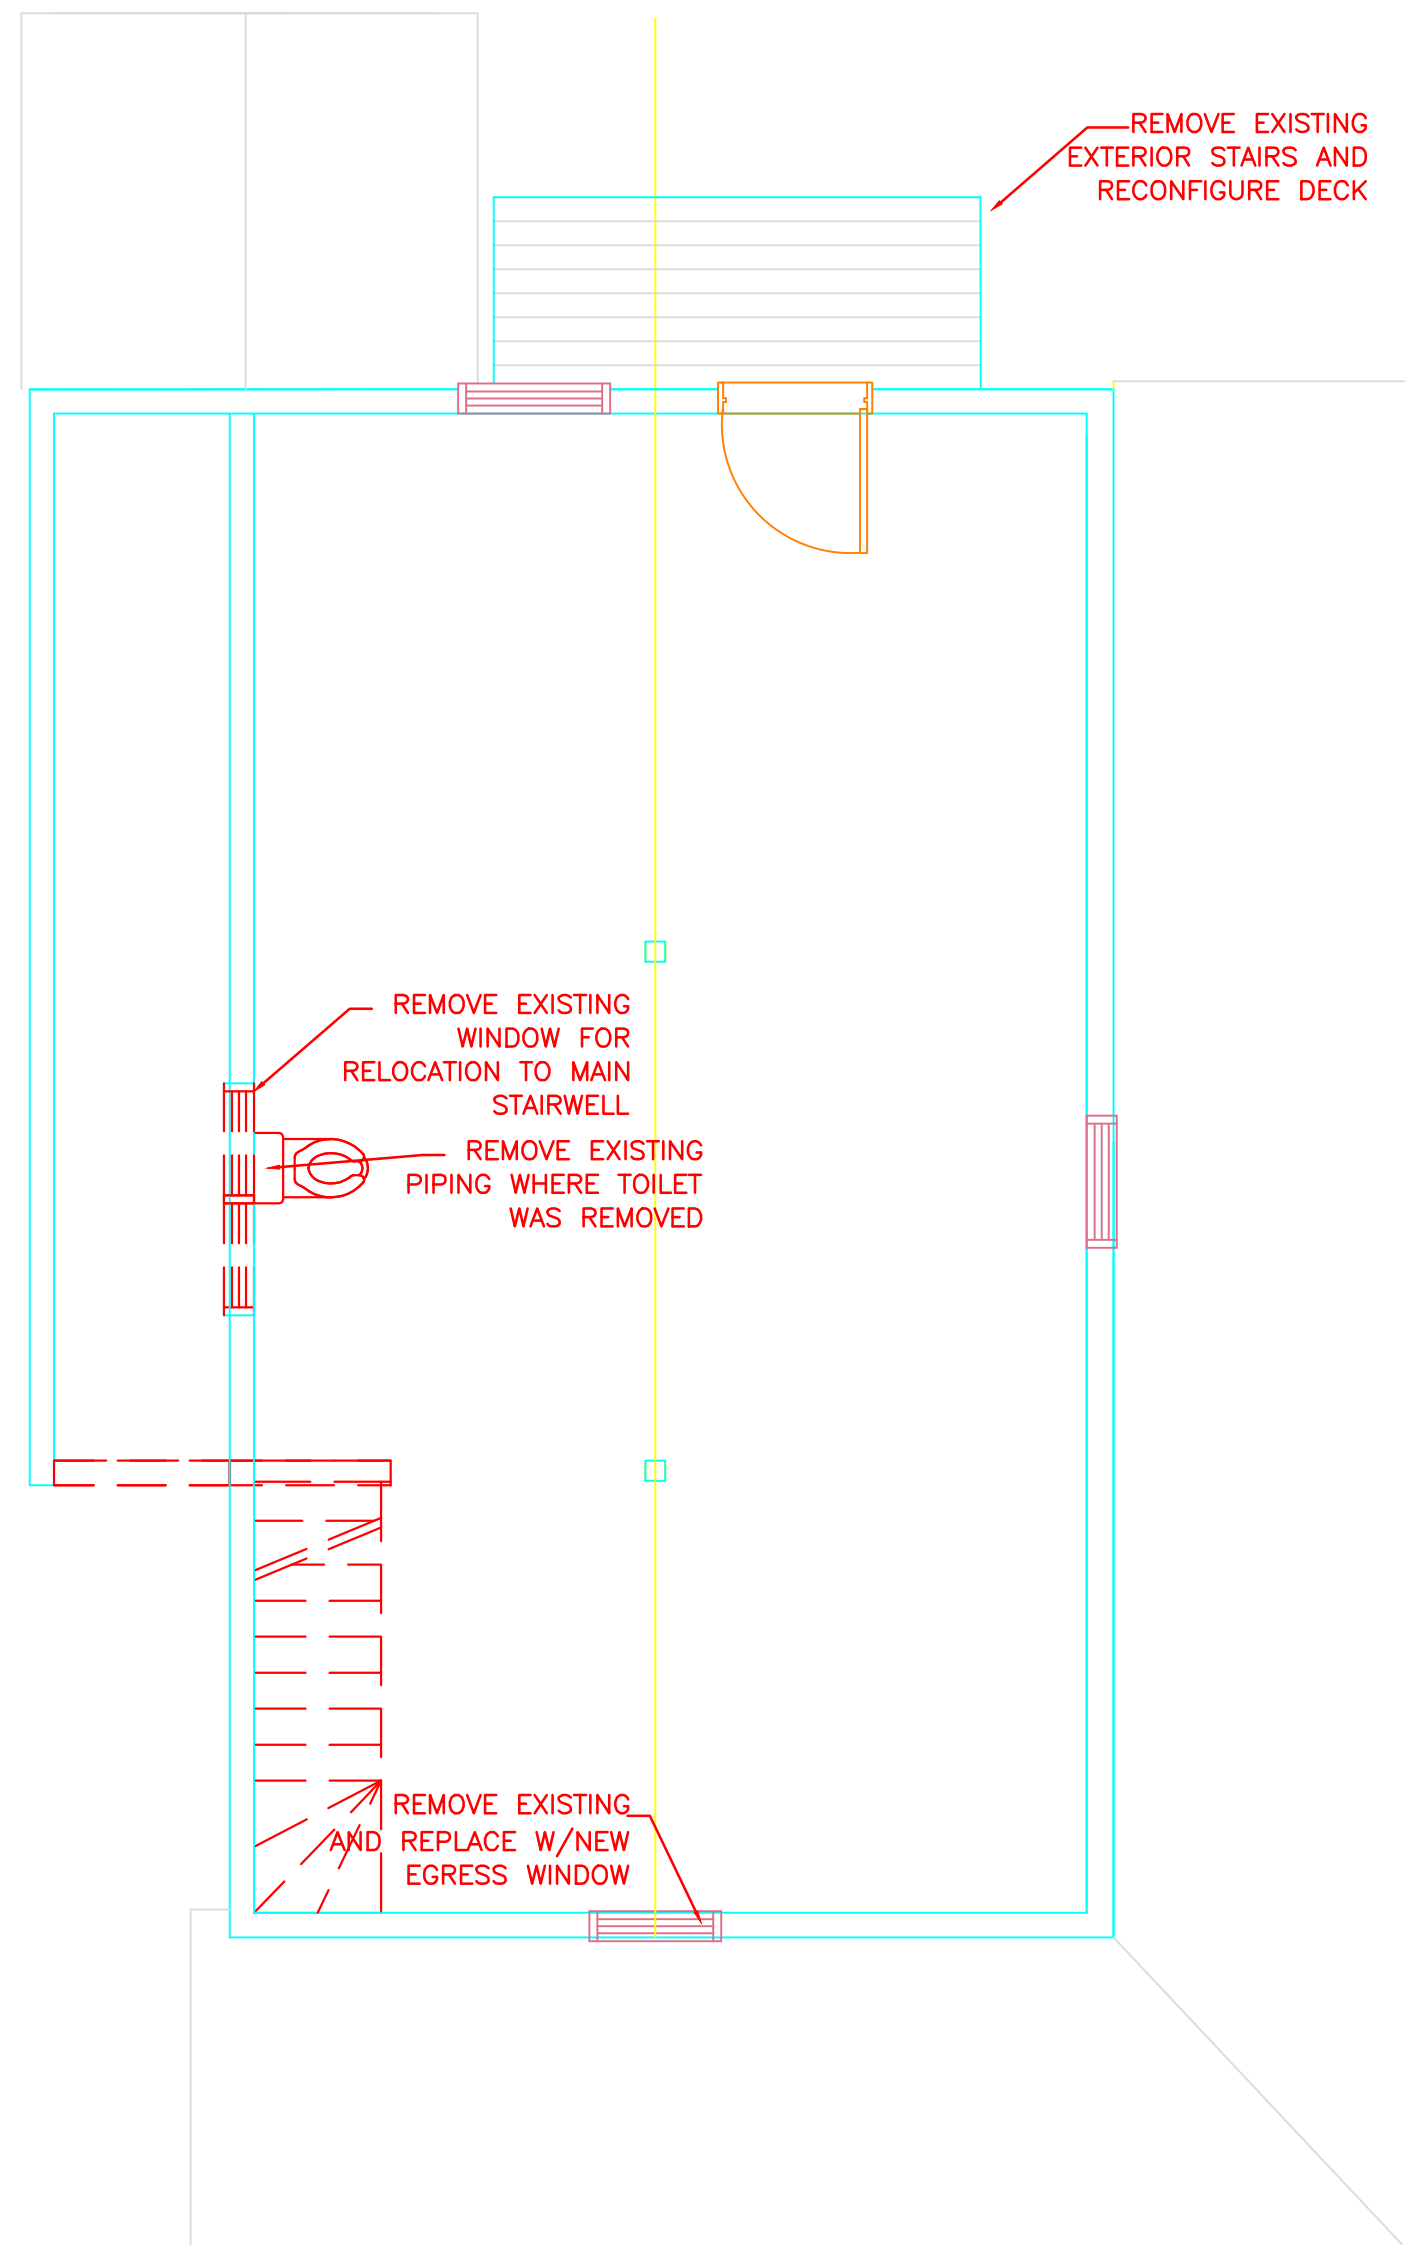

B
A104


A
A104

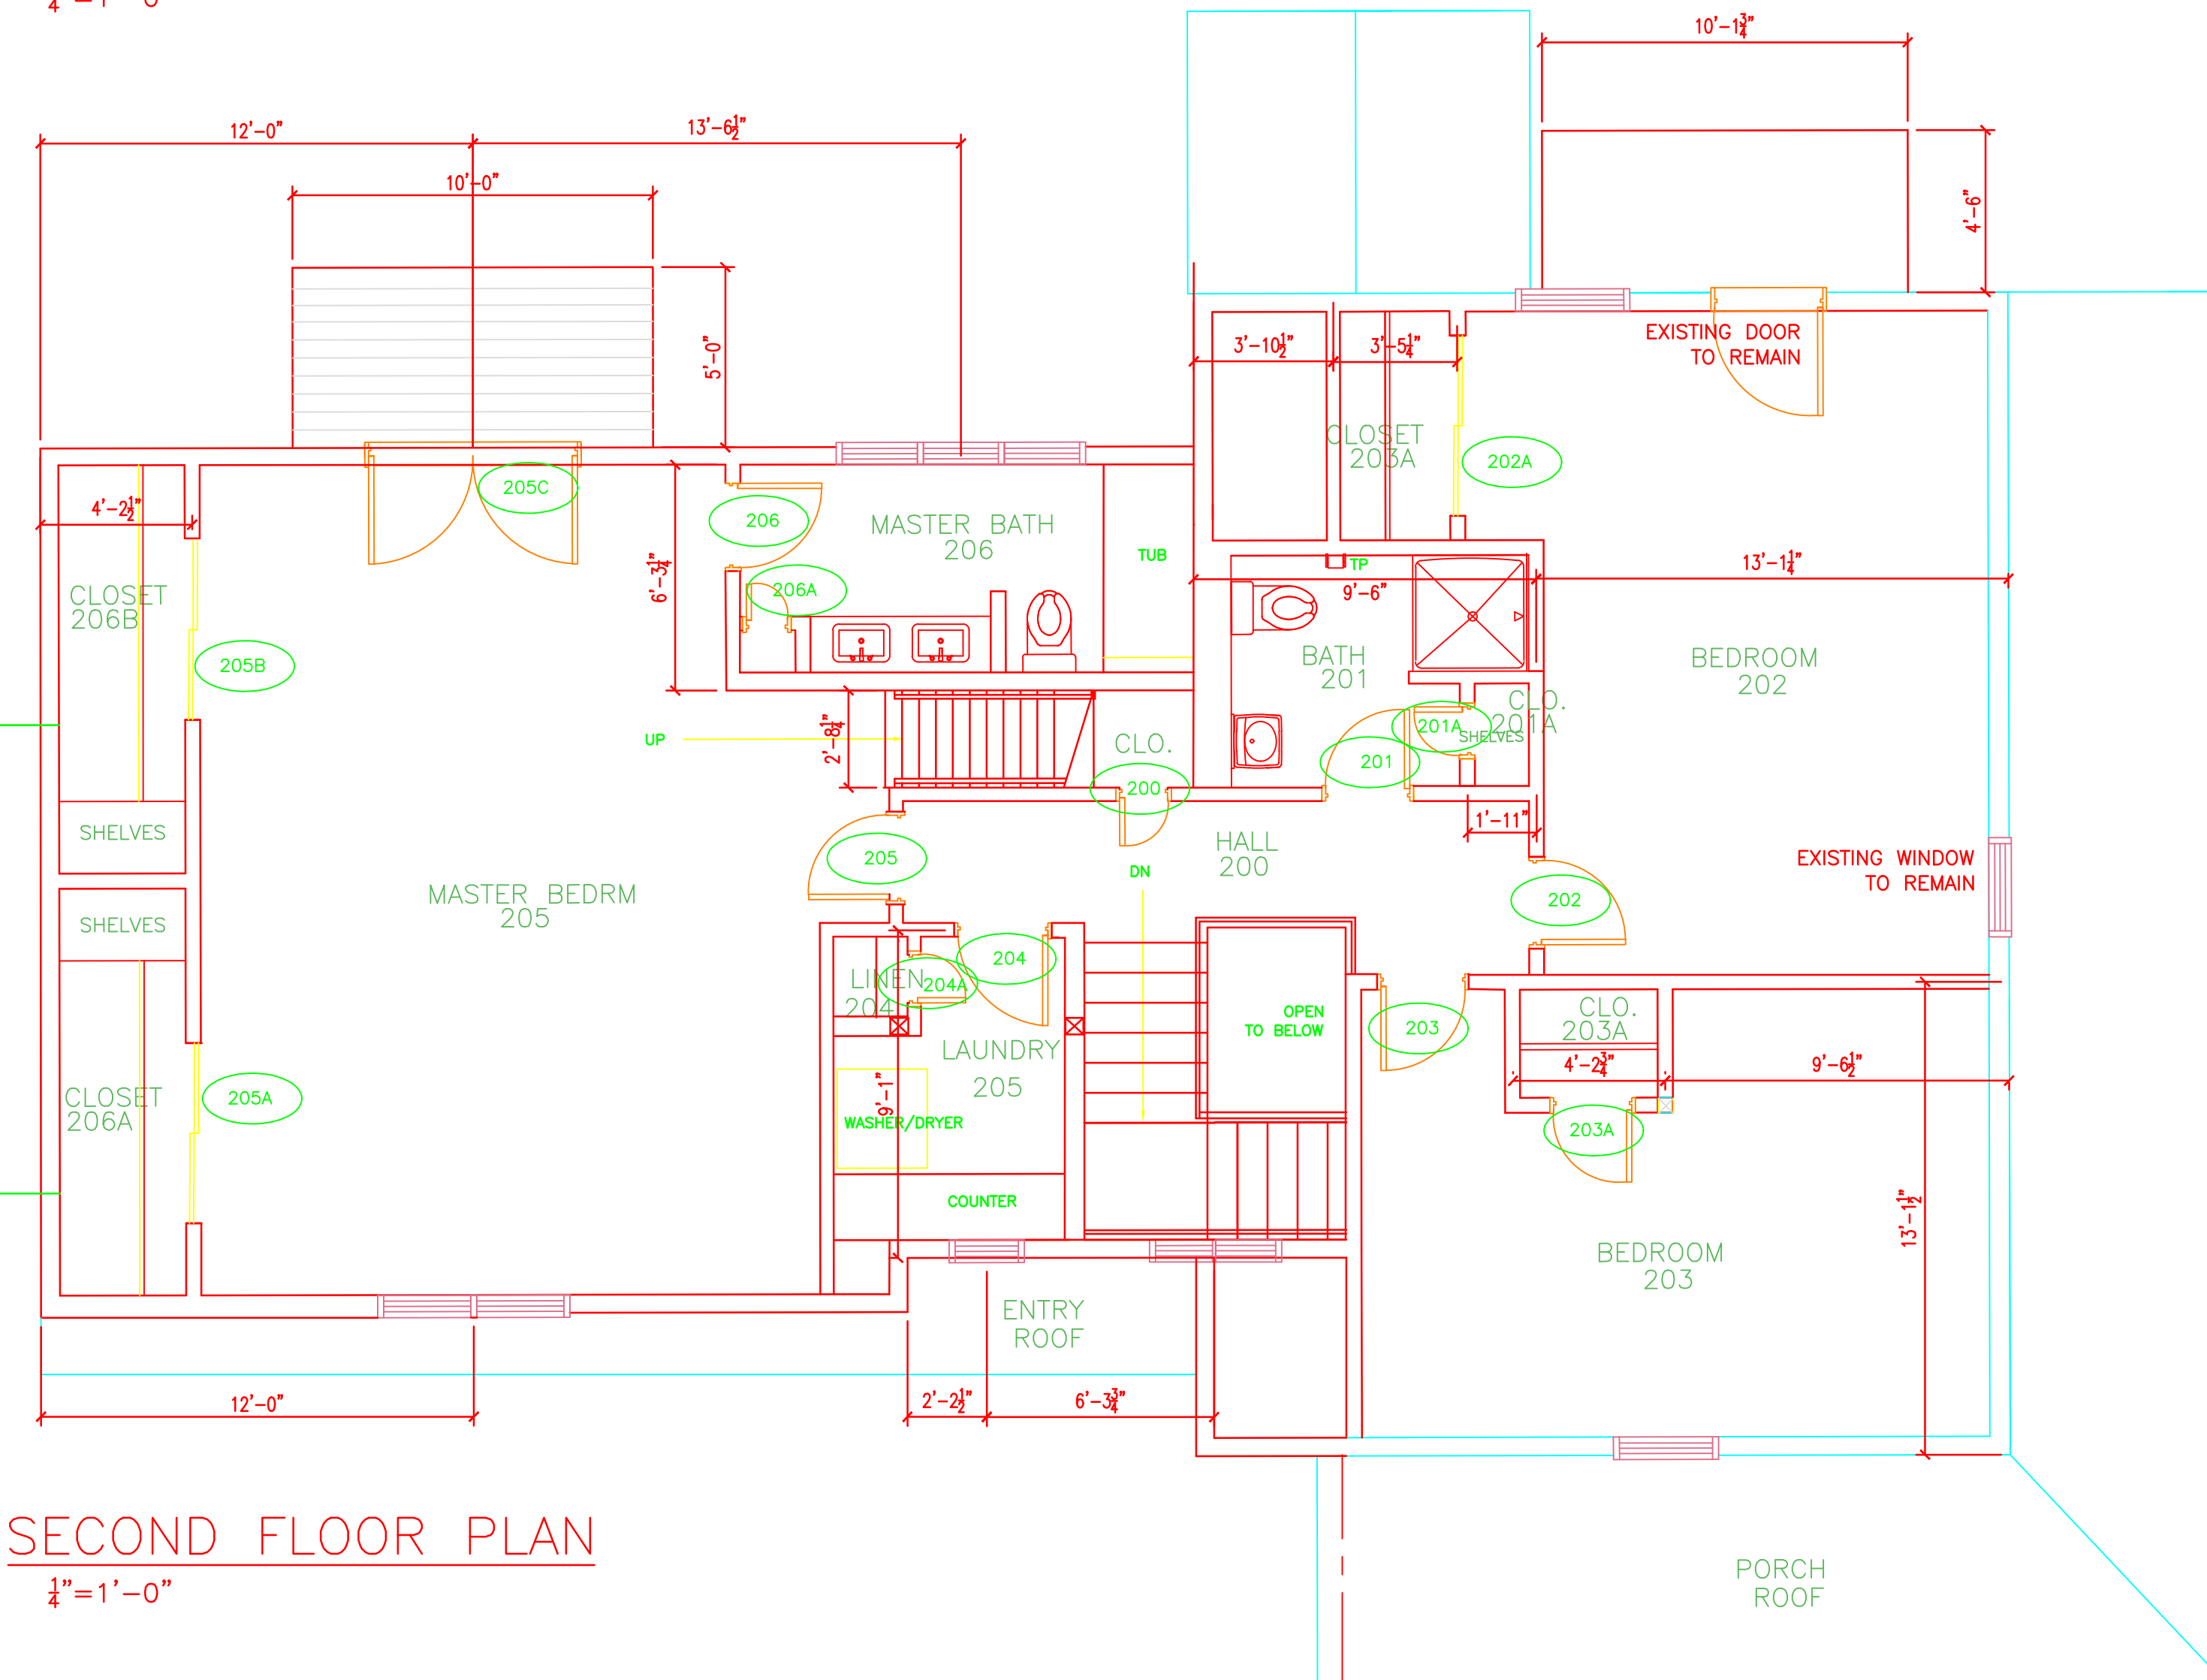

SECOND FLOOR PLAN

1/4" = 1'-0"

NEW ADDITION EXISTING BUILDING

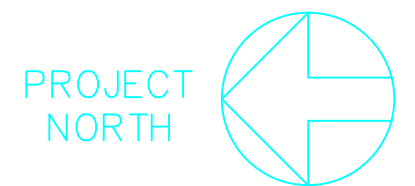

---	---	---
1/./.
0/./.
REV.	DESCRIPTION	

ISSUED FOR REVIEW

CURRENT ISSUE STATUS:

MAINE DESIGN STUDIO
ARCHITECTURE
DESIGN + PLANNING
3 PIPELINE ROAD
WINDHAM, MAINE 04062
(207) 892-3907

NADEAU STOVER RESIDENCE
ADDITIONS AND RENOVATIONS

PORTLAND, MAINE

SECOND FLOOR PLANS

SHEET TITLE:
DATE: 06/12/12
SCALE: AS NOTED
PROJECT NO.
DRAWN BY: EOS
A/E OF RECORD: EOS

SHEET No.
A 102

A1 SECOND FLOOR DEMOLITION PLAN

A2 SECOND FLOOR PLAN

1/4" = 1'-0"

1/4" = 1'-0"