



IF THIS SHEET IS NOT 24 X 36 IT IS A REDUCED SCALE PRINT - SCALE ACCORDINGLY

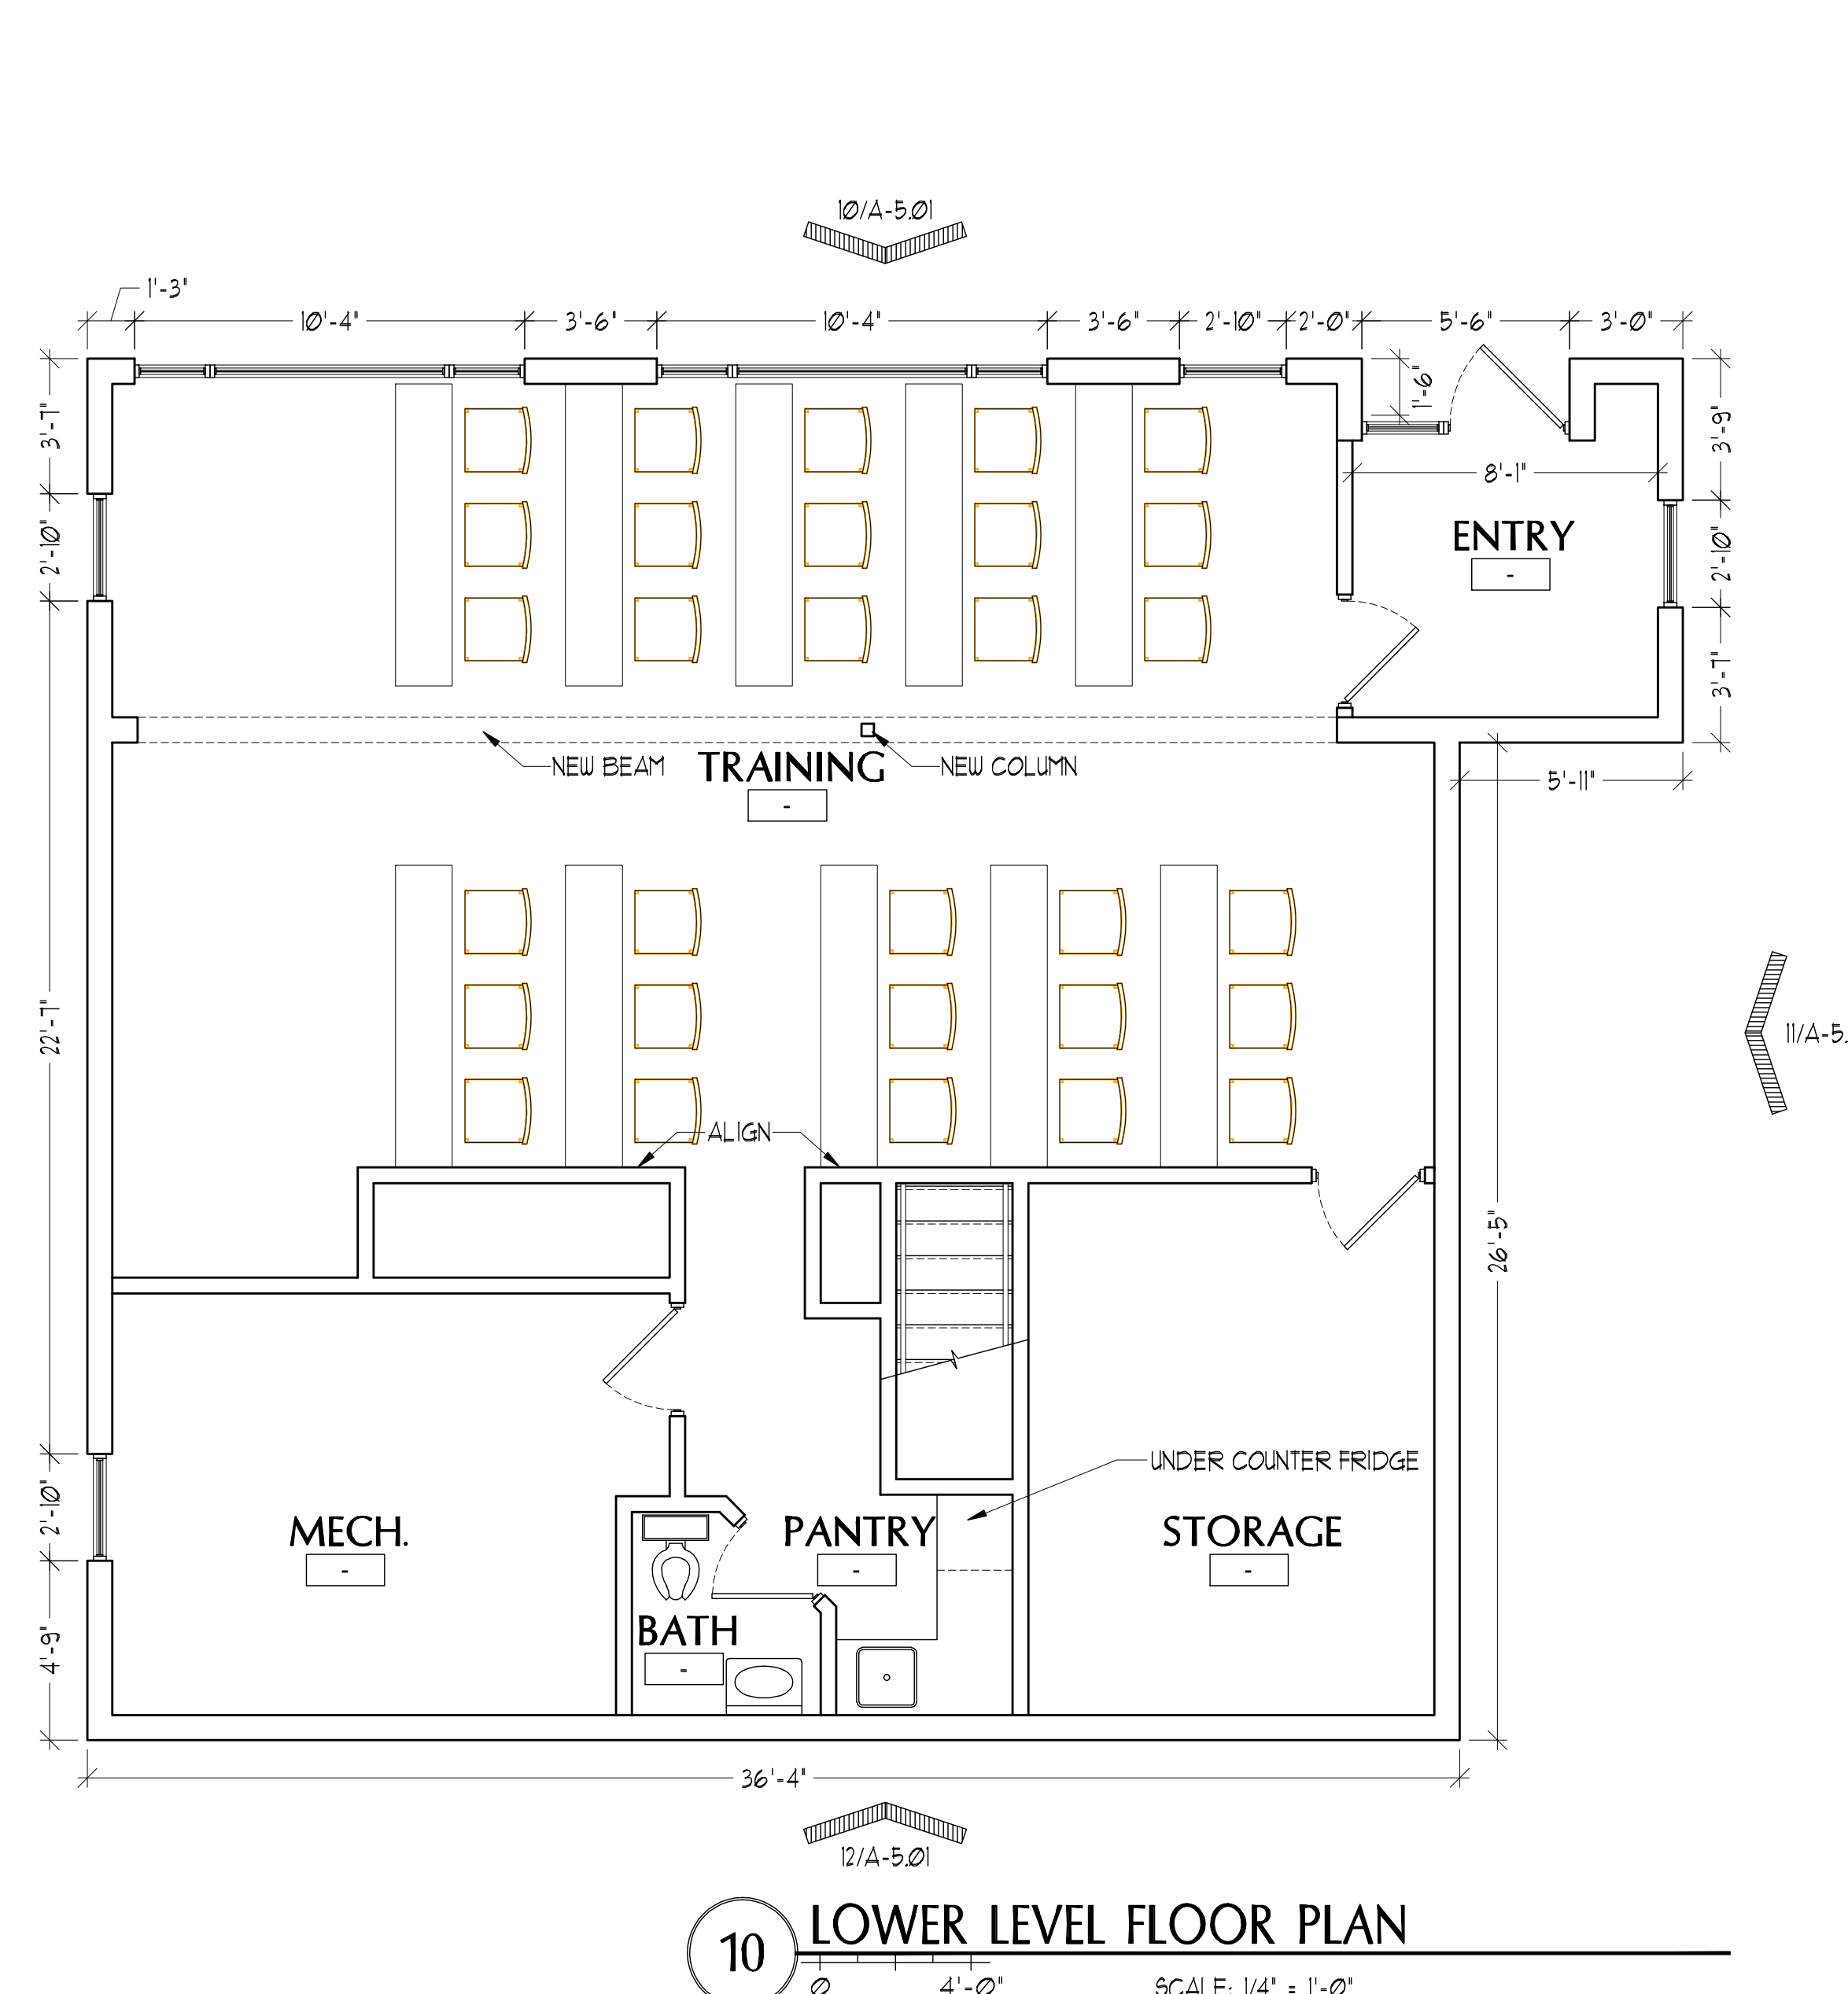

- FLOOR PLAN NOTES:**
- A. ALL WINDOW ROUGH OPENINGS ARE BASED ON STANDARD WINDOW SIZES FROM 'ANDERSON' WINDOWS. CONTRACTOR TO VERIFY ALL DIMENSIONS OF WINDOWS PROVIDED.
 - B. ALL INTERIOR AND EXTERIOR SIDING, PANELING AND TRIM TO BE PRIMED (INCL. BACK-PRIMED) PRIOR TO INSTALLATION.
 - C. ALL DIMENSIONS ARE FINISH WALL FACE TO FINISH WALL FACE, UNLESS OTHERWISE INDICATED.
 - D. DIMENSIONS MARKED 'CLEAR' ARE TO BE A MINIMUM DISTANCE CLEAR BETWEEN FINISHES. CONTRACTOR TO FIELD VERIFY.

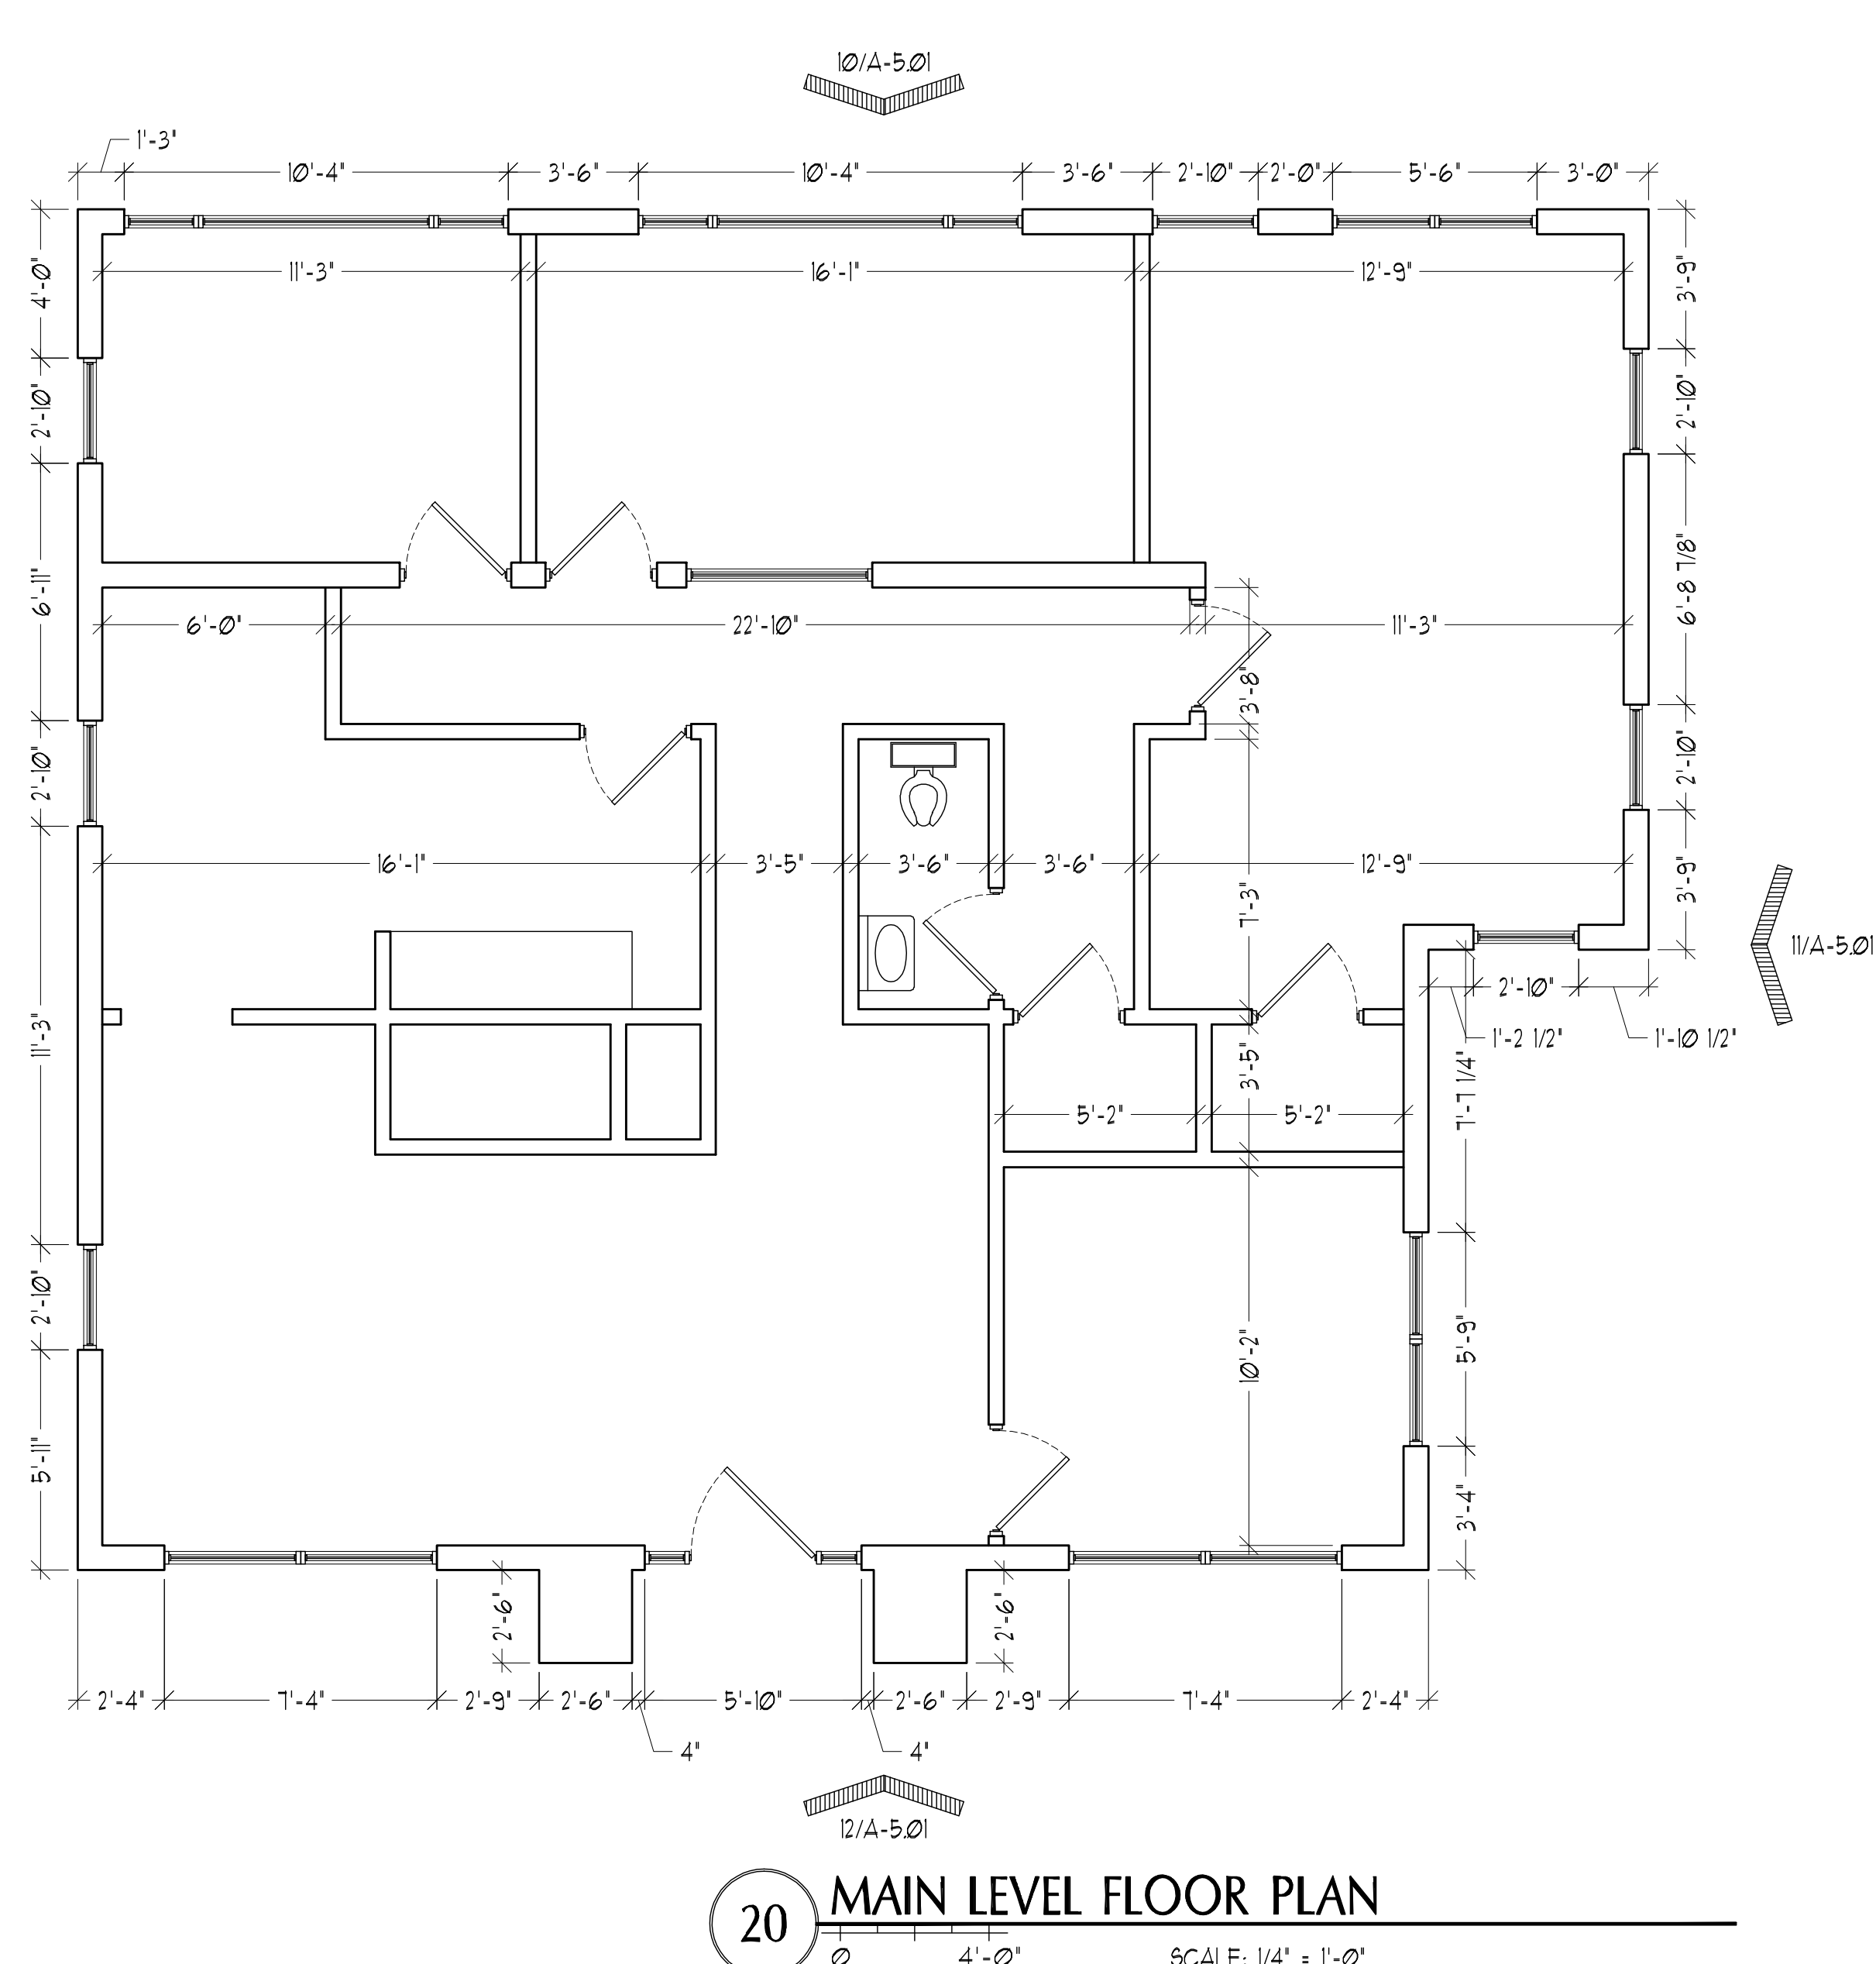

65 NEWBURY STREET
PORTLAND, ME 04101
207.761.9000
fax: 207.761.2010
info@portcityarch.com

**BANKS OFFICE BUILDING
ADDITION AND RENOVATION
281 VERANDA STREET
PORTLAND, MAINE**

#	DATE	DESCRIPTION
REVISIONS		
Date Issued	10/05/01	
Project Number	07113	
Drawing Scale	SCALE	
SHEET NAME		
FLOOR PLANS		
Drawn By		
Checked By	A-1.01	