


HELEN C. WATTS
 No. 5261
 STATE OF MAINE
 PROFESSIONAL ENGINEER
 12/12/12


GENERAL ARCHITECTURAL NOTES:
 1. ALL WORK IS TO MEET OR EXCEED ALL PERTINENT FEDERAL, STATE & LOCAL CODES.
 2. ALL DIMENSIONS SHALL BE VERIFIED IN THE FIELD AND ANY DISCREPANCIES ARE TO BE REPORTED TO THE DESIGNER FOR RESOLUTION PRIOR TO CONSTRUCTION.
 3. UNLESS OTHERWISE NOTED, DETAILS SHOWN ARE TO BE CONSIDERED TYPICAL FOR SIMILAR CONDITIONS.
 4. ANY CHANGES OR MODIFICATIONS TO THESE PLANS MUST BE APPROVED IN WRITING BY THE OWNER'S & CONTRACTOR PRIOR TO CONSTRUCTION.

NOTES:
 ALL DIMENSIONS ARE PERMANENT UNLESS OTHERWISE NOTED.
 ALL DIMENSIONS ARE TO CENTER UNLESS OTHERWISE NOTED.
 ALL DIMENSIONS ARE TO FACE UNLESS OTHERWISE NOTED.
 ALL DIMENSIONS ARE TO FACE UNLESS OTHERWISE NOTED.
 ALL DIMENSIONS ARE TO FACE UNLESS OTHERWISE NOTED.

Project Name	QUEST FITNESS	MAP 07 LOT 114
Date	1/24/12	1221 ORIGINAL W/ RTRL RENOVATION
Client	WALLY J STAPLES BUILDER	2 OF 2


NOTE:
 All drawings, plans, schedules, etc., are provided to my clients based upon information provided by the clients in accordance with common building practices and industry standards. I am not responsible for the accuracy of the information provided by the clients. 

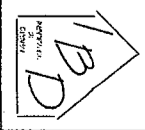

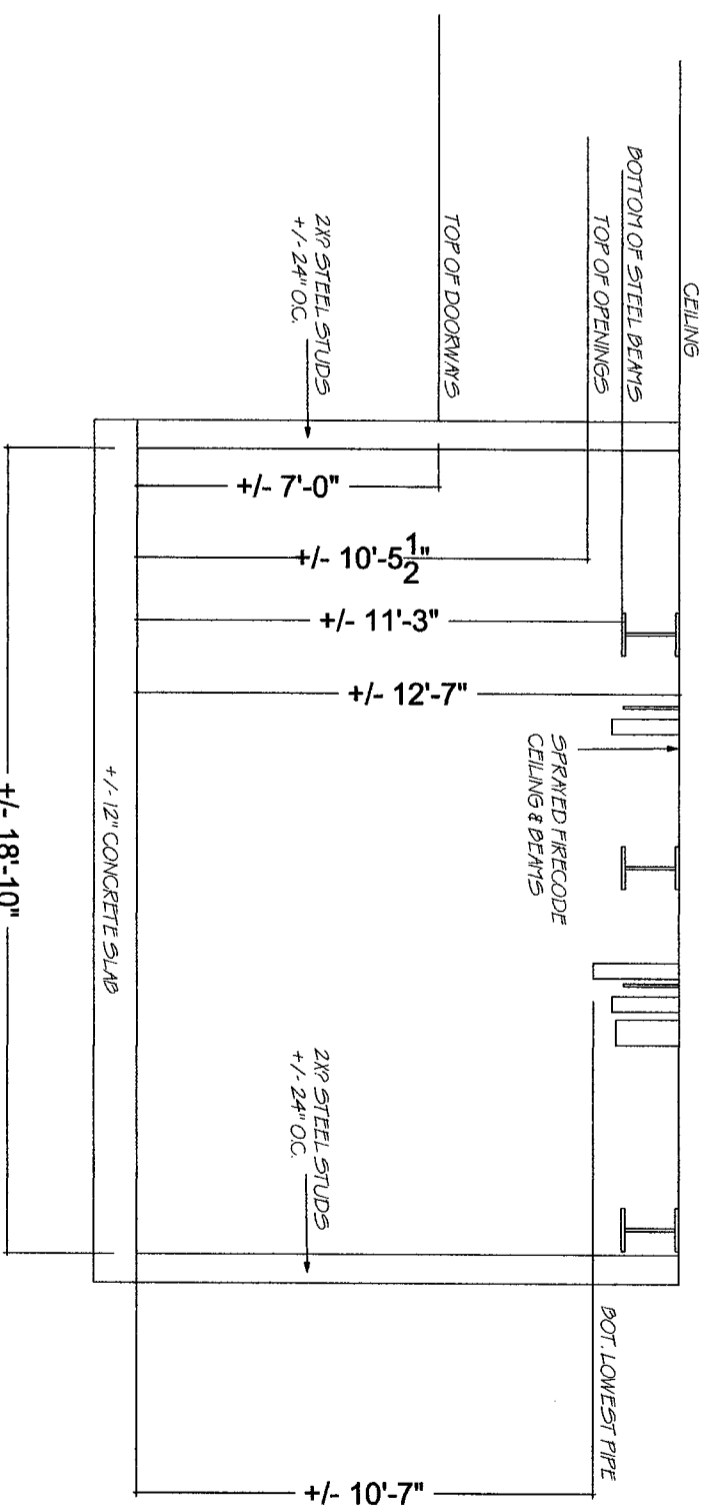


EXISTING SECTION S1

1/2" = 1'-0"

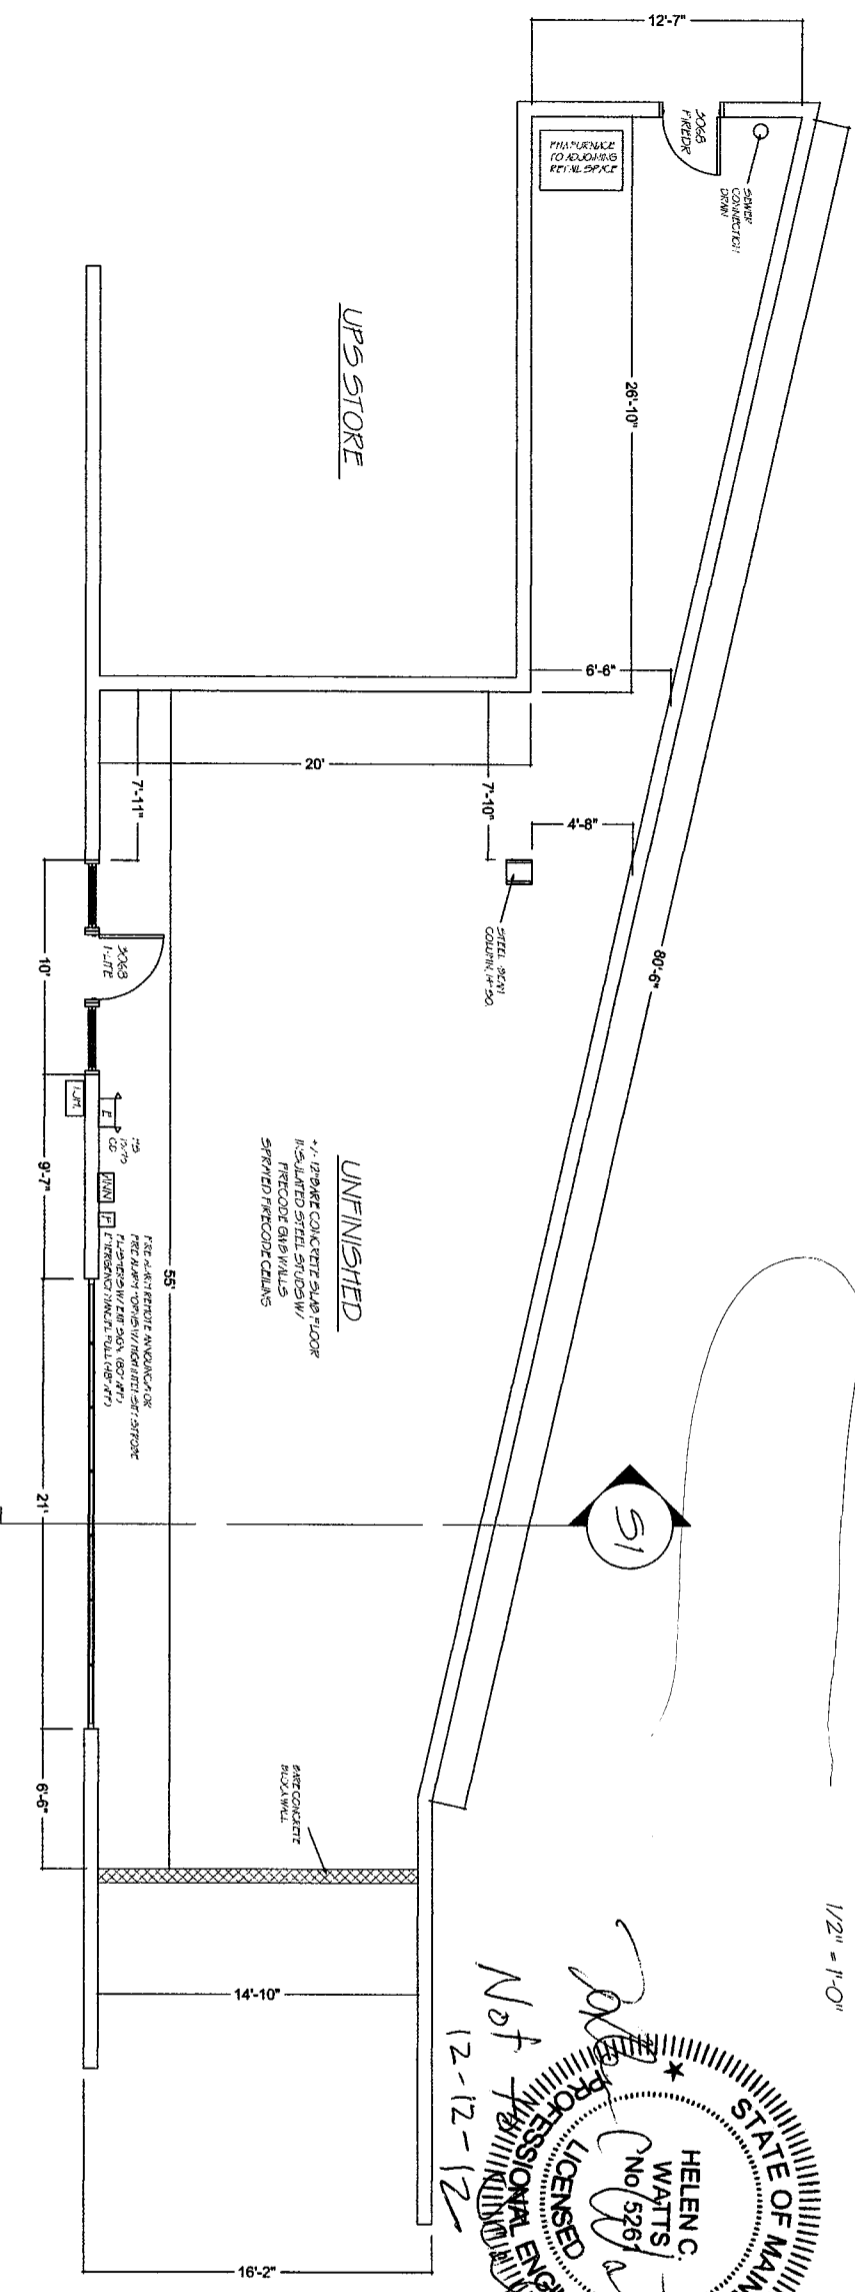

EXISTING FLOOR PLAN

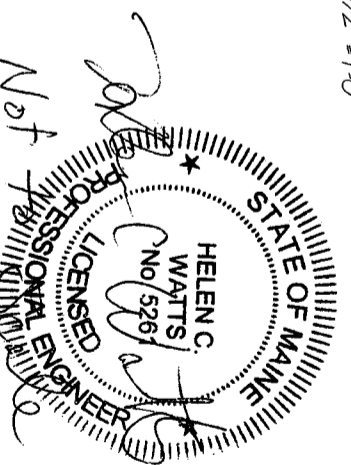


Not
12-12-12

PE

NOTES:
ALL DIMENSIONS ARE APPROXIMATE AND SHALL BE VERIFIED BY THE CONTRACTOR PRIOR TO CONSTRUCTION. DIMENSIONS NOTED IN THESE PLANS WHICH ARE TO THE OUTSIDE EDGE UNLESS NOTED OTHERWISE ARE FINISH DIMENSIONS.

- GENERAL ARCHITECTURAL NOTES:
1. ALL WORK IS TO MEET OR EXCEED ALL PERTINENT FEDERAL, STATE & LOCAL CODES.
 2. ALL DIMENSIONS SHALL BE VERIFIED IN THE FIELD AND ANY DISCREPANCIES ARE TO BE REPORTED TO THE DESIGNER FOR RESOLUTION PRIOR TO CONSTRUCTION.
 3. UNLESS OTHERWISE NOTED, DETAILS SHOWN ARE TO BE CONSIDERED TYPICAL FOR SIMILAR CONDITIONS.
 4. ANY CHANGES OR MODIFICATIONS TO THESE PLANS MUST BE APPROVED IN WRITING BY THE OWNER'S & CONTRACTOR PRIOR TO CONSTRUCTION.

Customer Name	QUEST FITNESS	Map #	B7 LOT 114
Address	192 MARGINAL WAY RETAIL RENOVATION	Scale	1/4" = 1'-0"
Date	12/08/12	Sheet	1 OF 2
Project Name	EXISTING FLOOR PLAN & SECTION	Client	WALLY J. STAPLES, BUILDER
Drawn By	Helen C. Watts	Checked By	Helen C. Watts

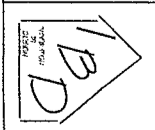

NOTE:
All drawings, plans, sketches, etc., are provided to my clients based upon information provided by the clients in accordance with common building practices and local codes. No one who has worked on this plan is a registered Architect, Engineer or Surveyor. If all dimensions, and/or actual construction begins, the cannot be held responsible. We assume no liability for changes and/or revisions made to the plans by Client and/or Contractor. All local & national building codes must be adhered to and take precedence. A Structural Engineer should be consulted prior to construction. These are permit plans only.