
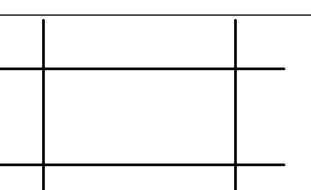
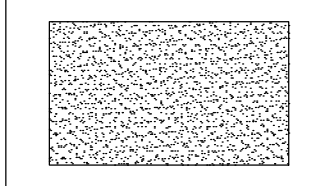
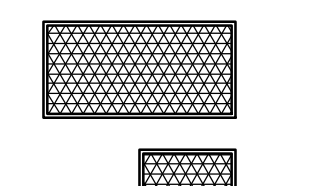
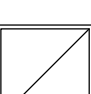
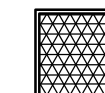
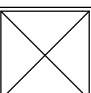


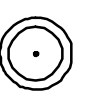


	ACT-1: 2x2 SUSPENDED CEILING SYSTEM		ACT-2: 2x4 SUSPENDED CEILING SYSTEM
	GWB: SUSPENDED GYPSUM WALL BOARD CEILING SYSTEM. GWB TO BE 5/8" TYPE "X"		2x4 FLUORESCENT FIXTURE REF. ELECTRICAL
	RETURN AIR DEVICE REF. MECHANICAL		2x2 FLUORESCENT FIXTURE REF. ELECTRICAL
	SUPPLY AIR DEVICE REF. MECHANICAL		SURFACE MOUNTED LIGHT FIXTURE REF. ELECTRICAL
	EXHAUST FAN DEVICE REF. MECHANICAL		RECESSED FIXTURE REF. ELECTRICAL
	FAN/LIGHT DEVICE REF. MECHANICAL		EXIT LIGHT REF. ELECTRICAL

1 REFLECTED CEILING LEGEND

REFERENCED FROM:

SCALE: 1/4" = 1'-0"

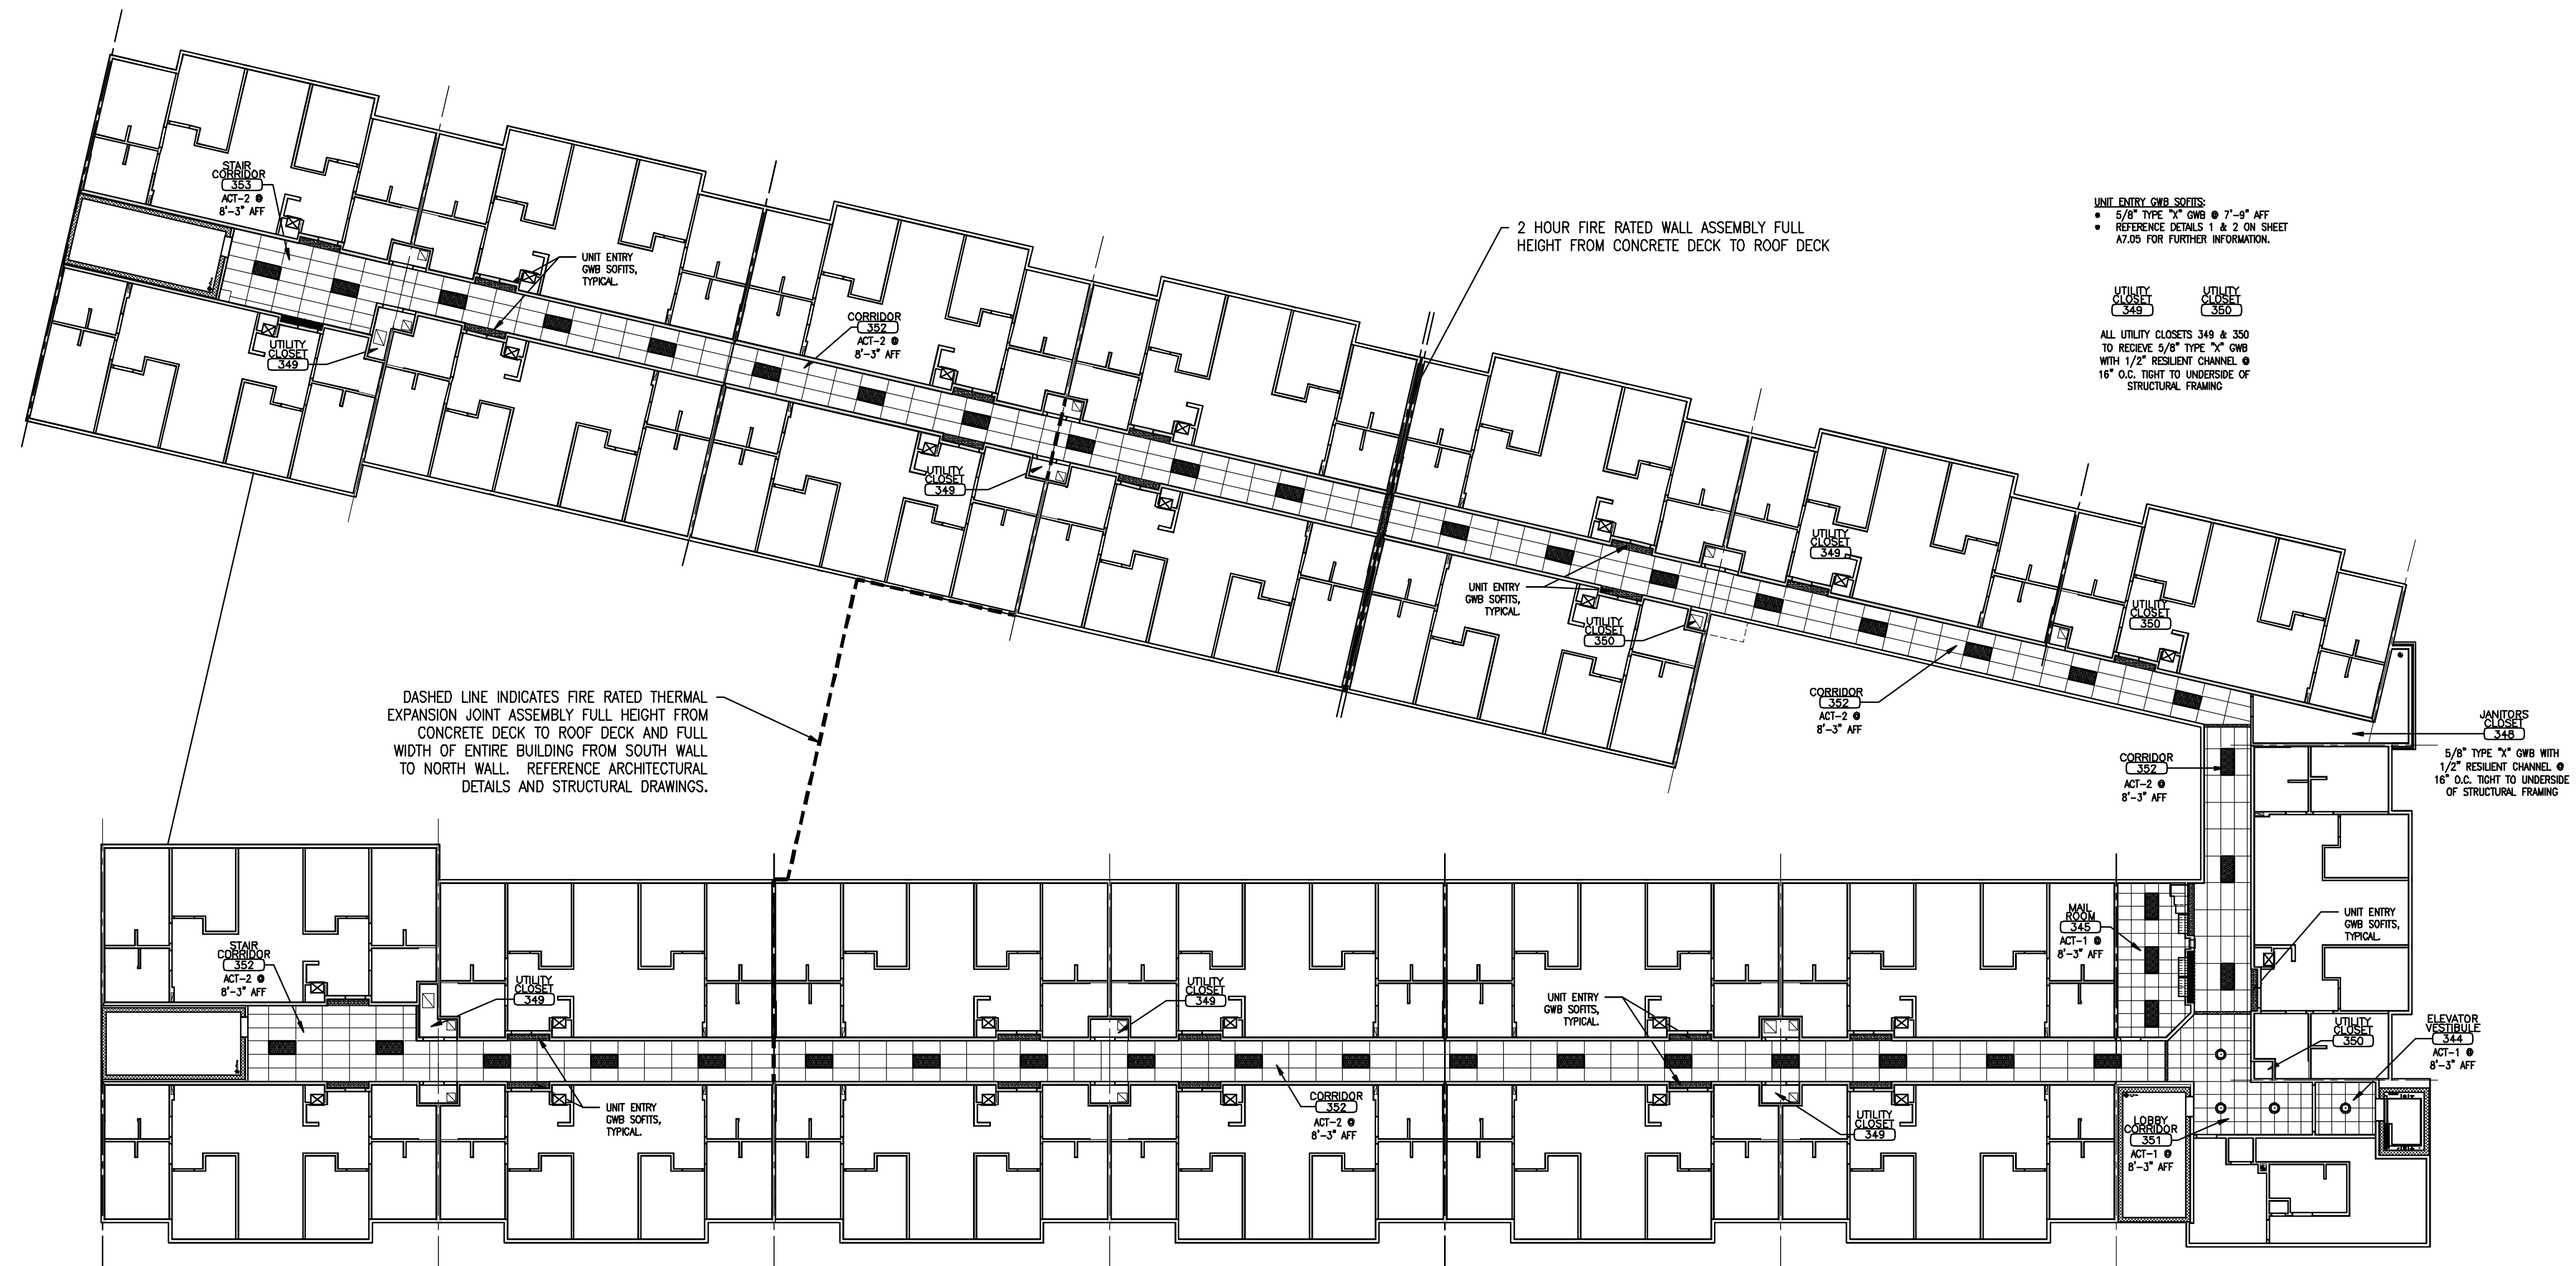

A OVERALL REFLECTED CEILING PLAN - THRID FLOOR

REFERENCED FROM:

SCALE: 1/16" = 1'-0"




CWS Architects

Architecture
 Space Planning
 Value Design

434 Cumberland Avenue
 Portland, ME 04101
 Phone: (207) 774-4441
 Fax: (207) 774-4016

www.CWSarch.com

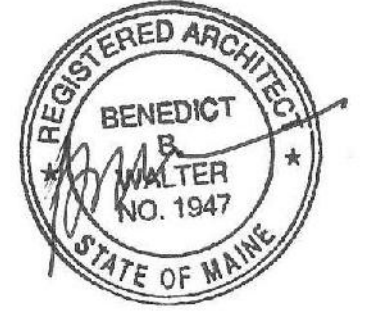

Owner: **SOUTHERN MAINE STUDENT HOUSING LLC**
 247 COMMERCIAL STREET
 ROCKPORT, MAINE 04856
 TEL: (207) 236-4067

Contractor: **PIZZAGALLI CONSTRUCTION**
 131 PRESUMPSCOT STREET
 PORTLAND, ME 04103
 TEL: (207) 874-2323
 FAX: (207) 874-2727

BAYSIDE VILLAGE - A STUDENT HOUSING COMPLEX

132 MARGINAL WAY
 PORTLAND, MAINE

Project No: 2006-432.BVP

Drawing Title:
OVERALL REFLECTED CEILING PLAN - THRID FLOOR

Scale: 1/16" = 1'-0"

Date: SEPTEMBER 14, 2007

Revisions:



Drawing Number:

A2.30