



**1 FLOOR PLAN**  
SCALE: 1/8" = 1'-0"

- GENERAL NOTES:**
1. ALL DIMENSIONS TO FACE OF CMU, CURTAINWALL AND/OR FOUNDATION, UNLESS NOTED OTHERWISE.
  2. CONTROL JOINTS IN EXTERIOR CONCRETE SIDE WALL SHALL MATCH AND ALIGN WITH STRUCTURAL COLUMN GRID LINES, TYPICAL.
  3. SEE SHEET A501 FOR ADDITIONAL NOTES AND DIMENSIONS.
  4. PATCH AND PAINT ALL EXISTING WALLS TO REMAIN WITHIN SCOPE OF WORK AREA, WHERE EXISTING WALLS, MILLWORK, PLUMBING FIXTURES, ETC., WERE REMOVED AS PART OF DEMOLITION. SEE AD101 AND FINISH SCHEDULE ON A601.

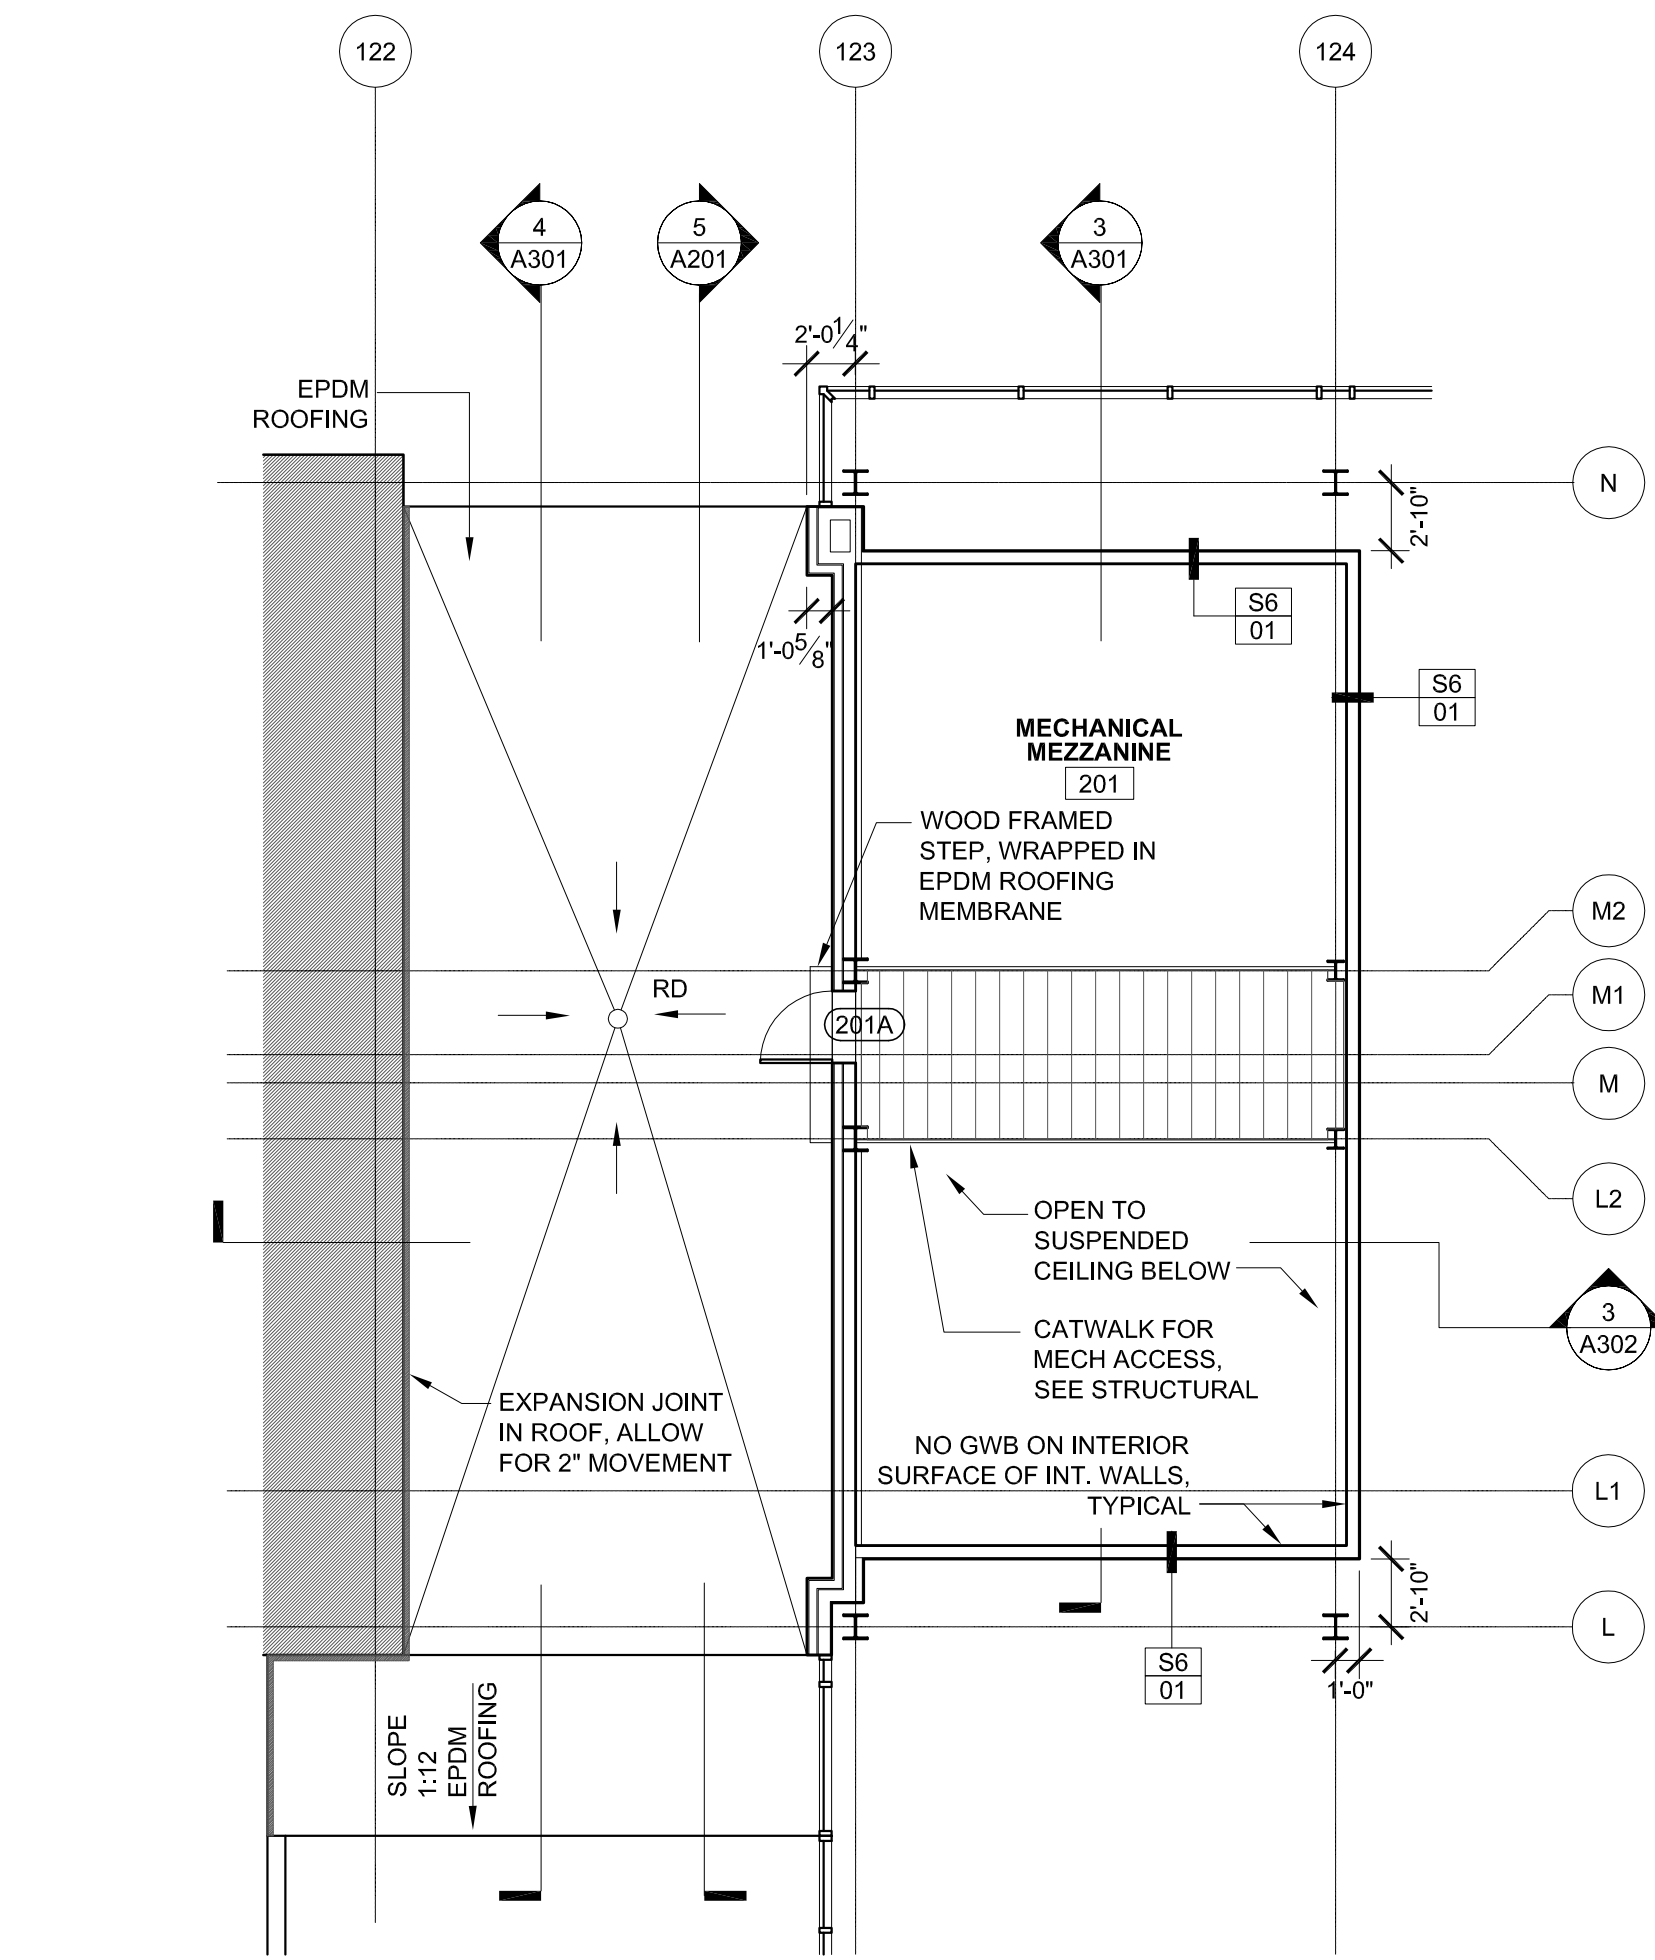

**2 MEZZANINE PLAN/ROOF**  
SCALE: 1/8" = 1'-0"

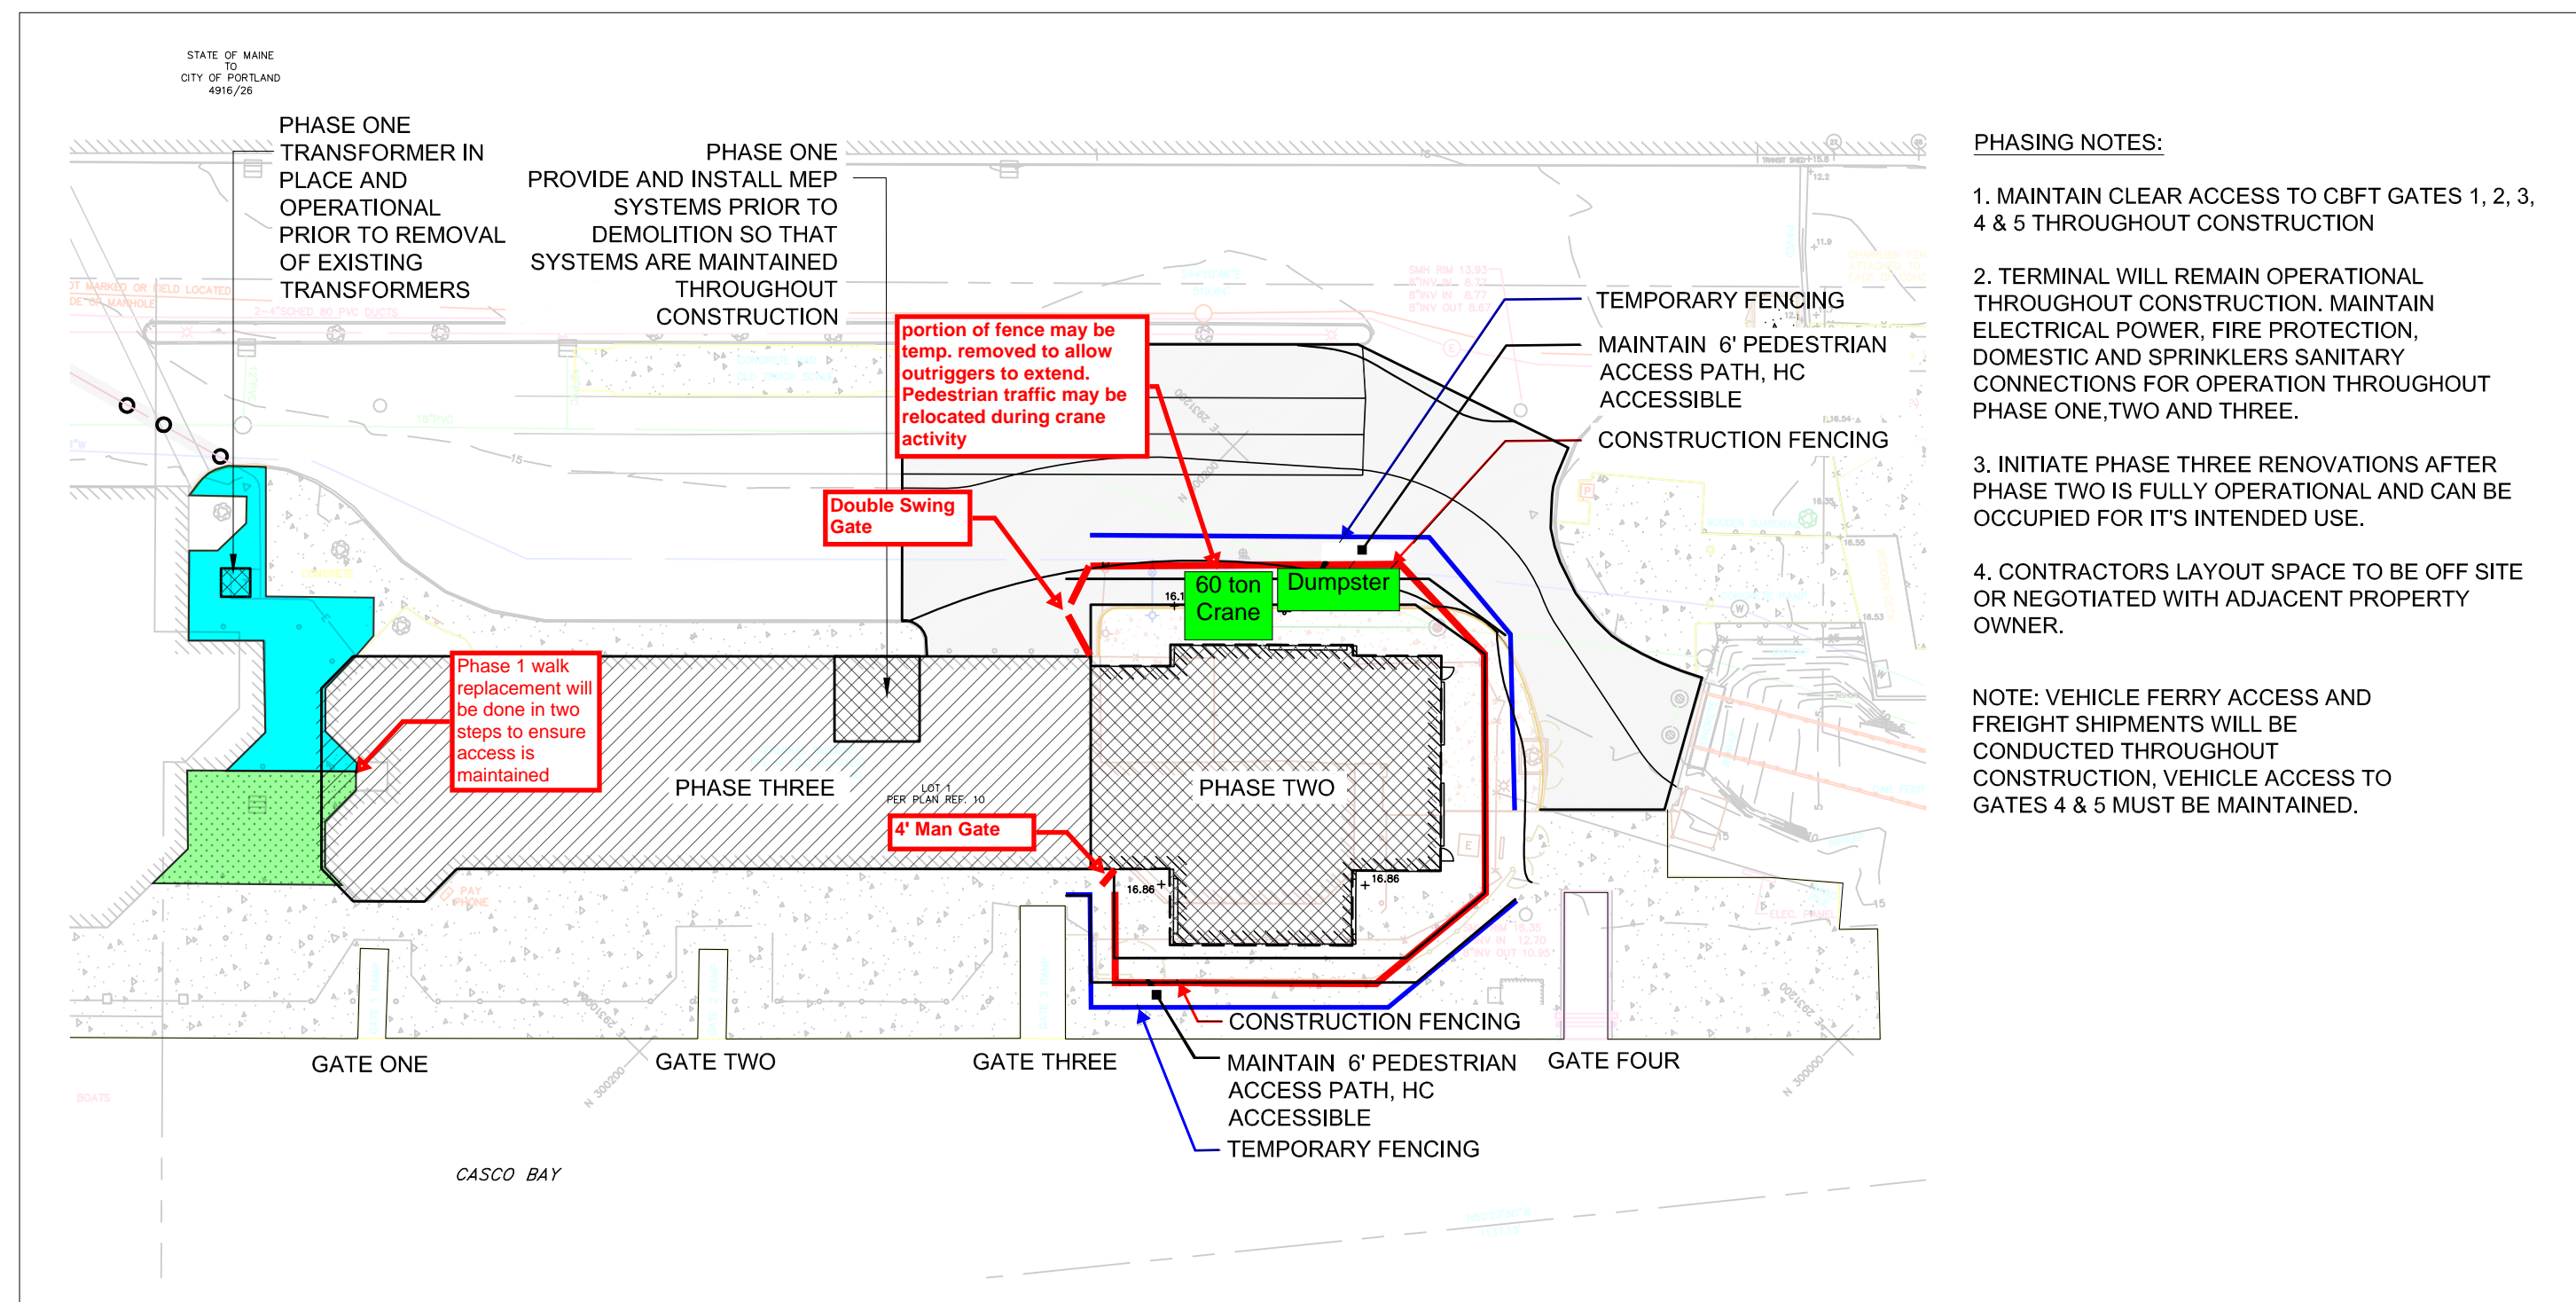

**3 PHASING PLAN**  
NTS


- PHASING NOTES:**
1. MAINTAIN CLEAR ACCESS TO CBFT GATES 1, 2, 3, 4 & 5 THROUGHOUT CONSTRUCTION
  2. TERMINAL WILL REMAIN OPERATIONAL THROUGHOUT CONSTRUCTION. MAINTAIN ELECTRICAL POWER, FIRE PROTECTION, DOMESTIC AND SPRINKLERS SANITARY CONNECTIONS FOR OPERATION THROUGHOUT PHASE ONE, TWO AND THREE.
  3. INITIATE PHASE THREE RENOVATIONS AFTER PHASE TWO IS FULLY OPERATIONAL AND CAN BE OCCUPIED FOR ITS INTENDED USE.
  4. CONTRACTORS LAYOUT SPACE TO BE OFF SITE OR NEGOTIATED WITH ADJACENT PROPERTY OWNER.
- NOTE: VEHICLE FERRY ACCESS AND FREIGHT SHIPMENTS WILL BE CONDUCTED THROUGHOUT CONSTRUCTION. VEHICLE ACCESS TO GATES 4 & 5 MUST BE MAINTAINED.



Scott Simons Architects  
75 York Street, Portland, Maine 04101  
www.simonsarchitects.com  
207.772.4656

PROJECT NAME:  
**CASCO BAY FERRY TERMINAL**  
RENOVATIONS & ADDITIONS  
56 COMMERCIAL STREET  
PORTLAND, MAINE 04101

FEDERAL PROJECT NO. FBD-1836 (300) X  
STATE WIN NO. 18363.10

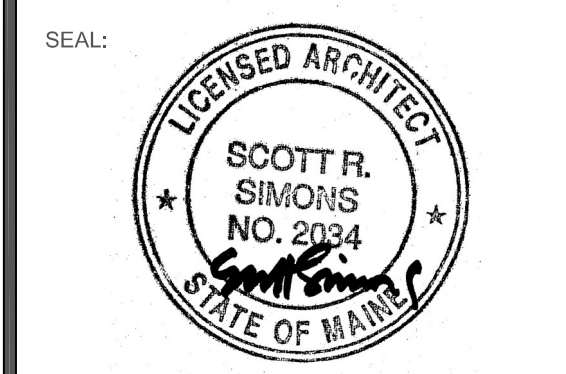

THIS DRAWING IS THE PROPERTY OF SCOTT SIMONS ARCHITECTS (SSA) AND IS NOT TO BE COPIED OR REPRODUCED IN PART OR WHOLE.  
2015 © SCOTT SIMONS ARCHITECTS, LLC

REVISIONS:


DATE OF ISSUE: MAY 14, 2013  
PROJECT NUMBER: 2011-0270  
STATUS: ISSUED FOR BIDDING

**FLOOR PLAN**

**A101**