




SECOND FLOOR PLAN
1/4" = 1'-0"

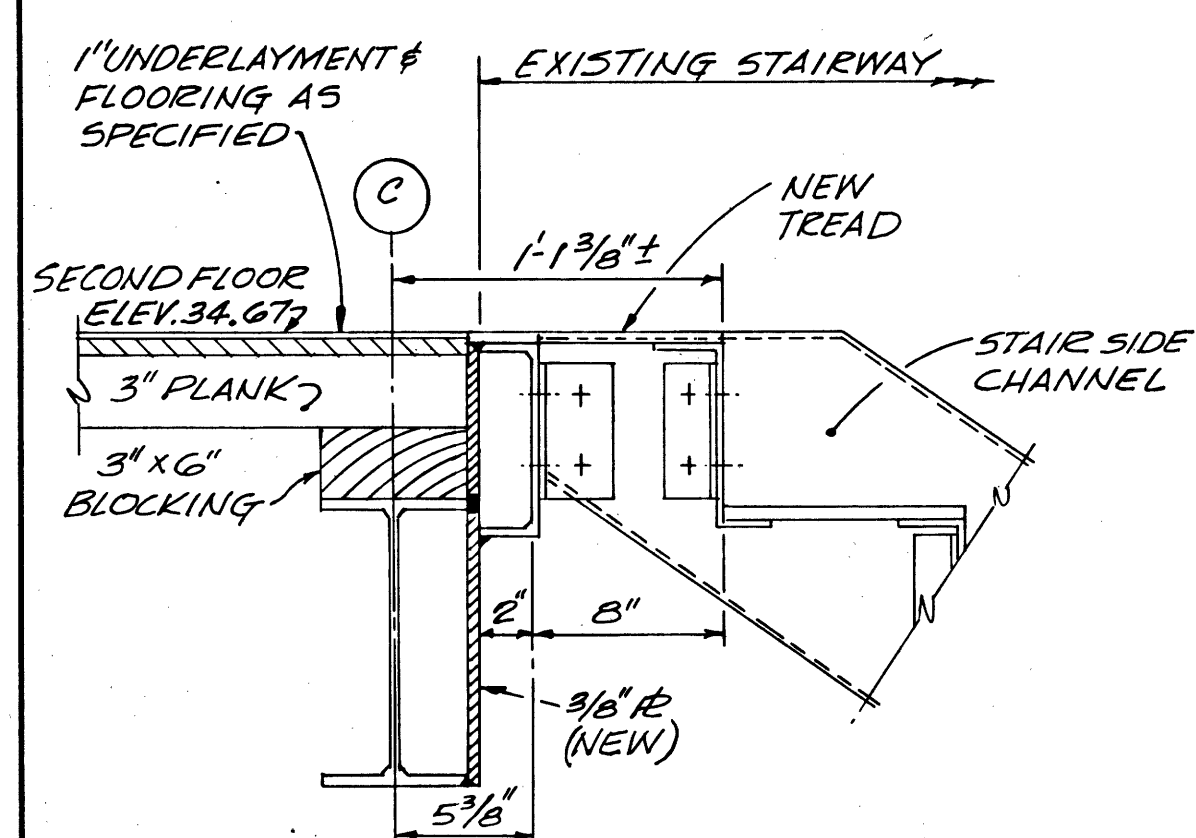

SECTION THRU HEAD OF STAIRS
1/2" = 1'-0"

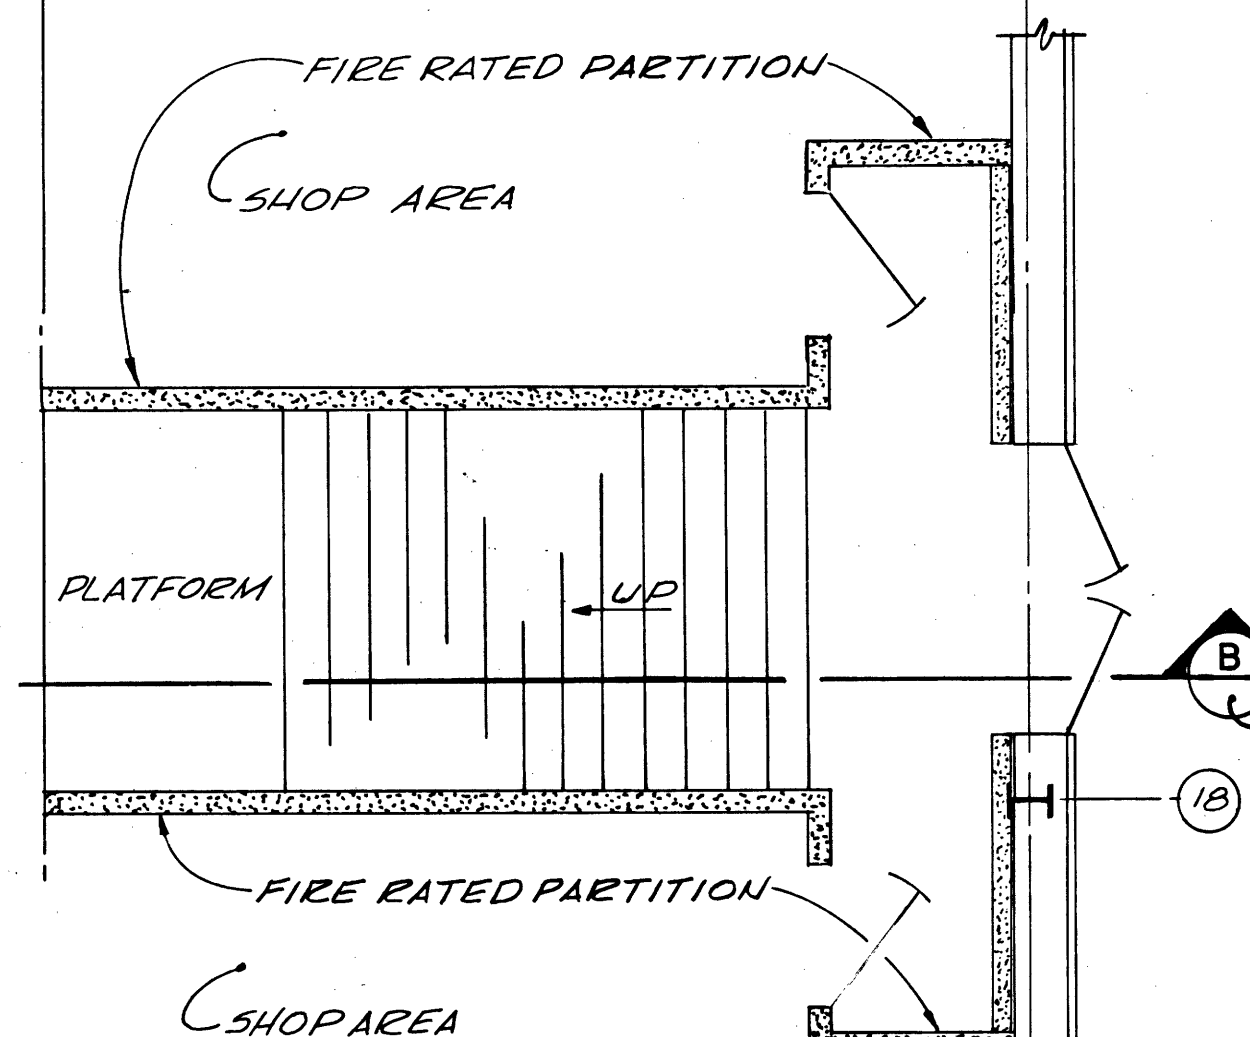


FIRST FLOOR PLAN
1/4" = 1'-0"

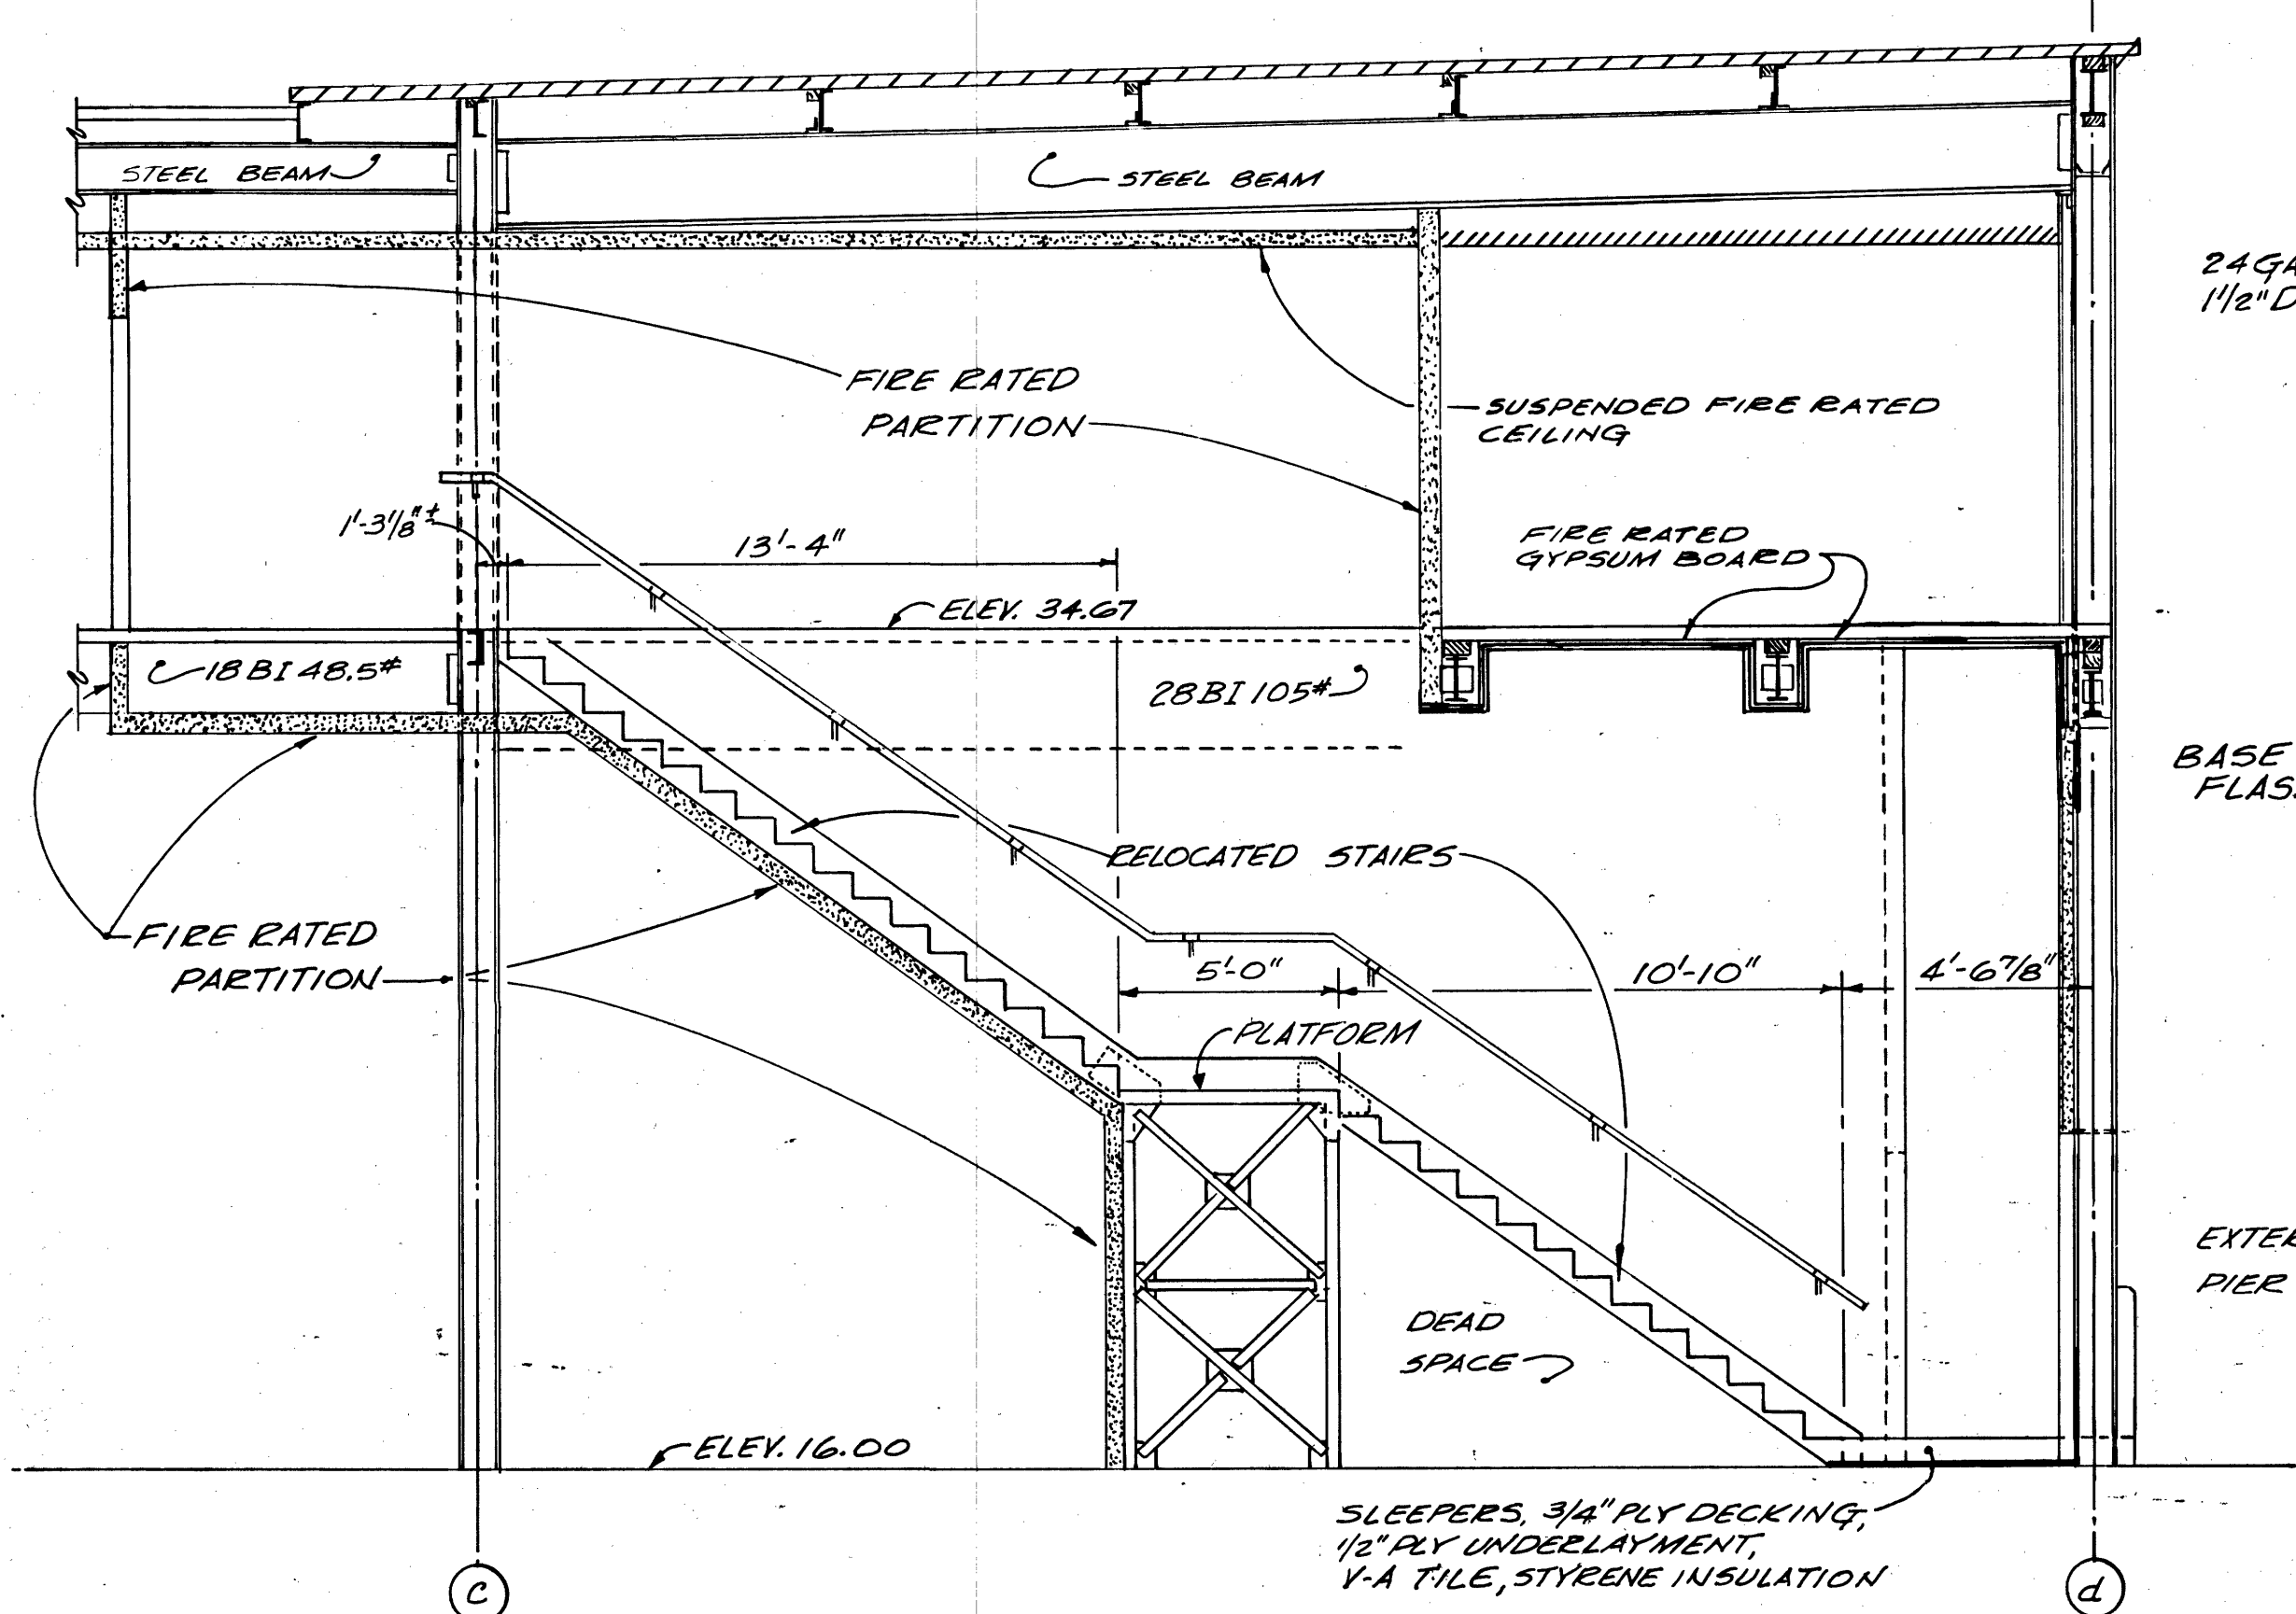


SECTIONS A-A & B-B
1/4" = 1'-0"

PLANS & SECTIONS OF RELOCATED SOUTH STAIRCASE


SECTION D-D
1/4" = 1'-0"

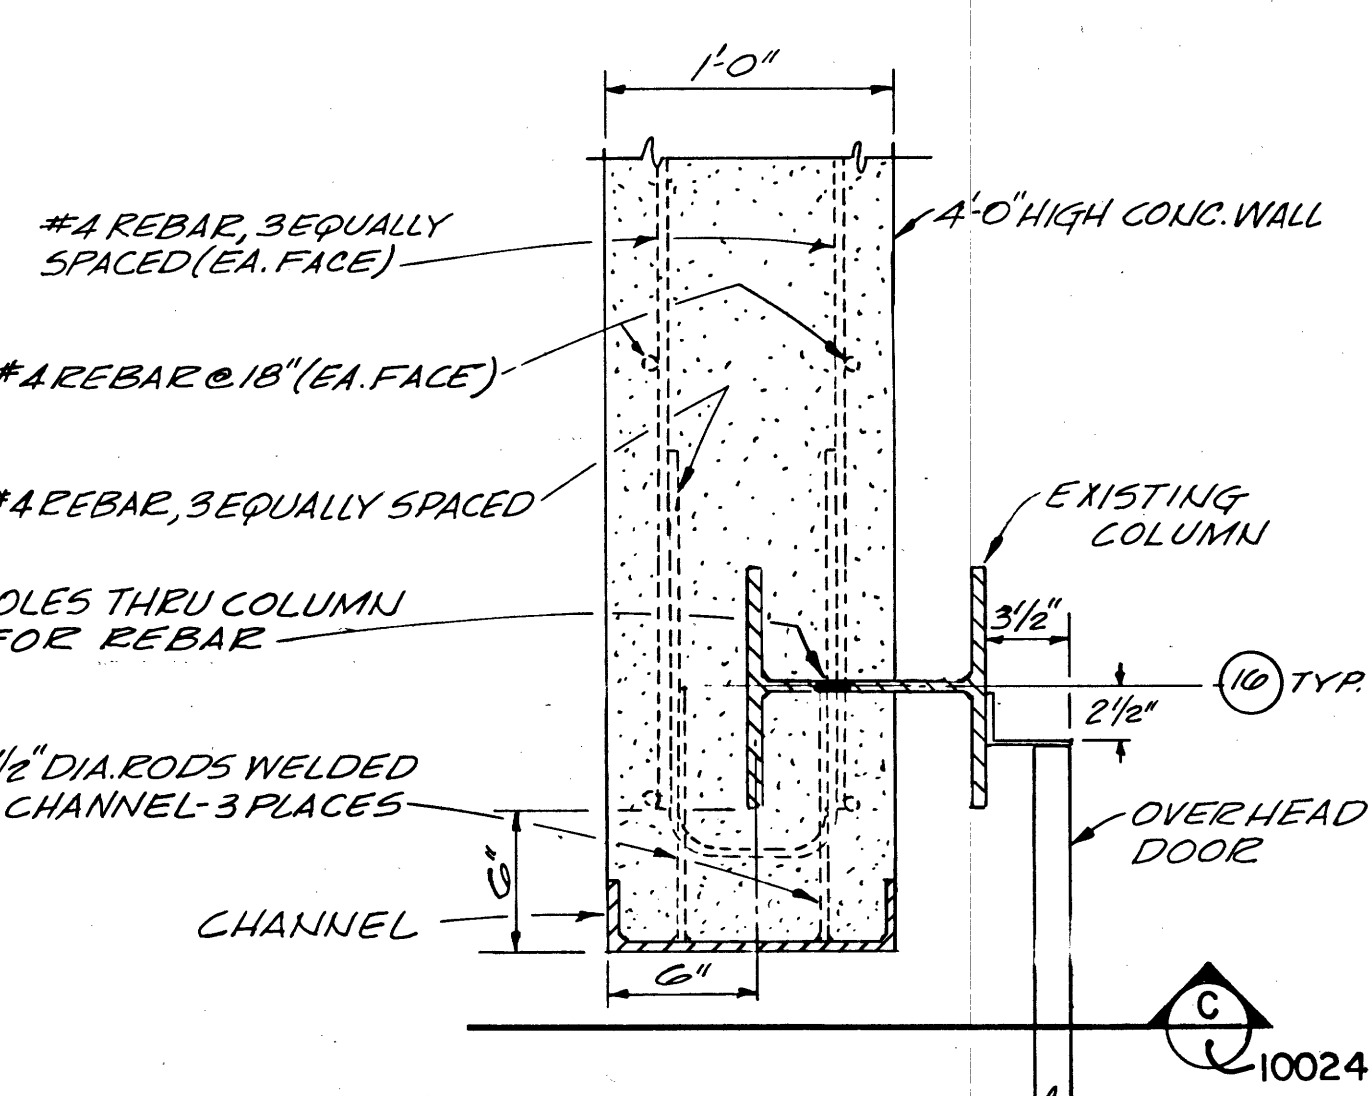


PART PLAN AT OVERHEAD DOOR
1 1/2" = 1'-0"

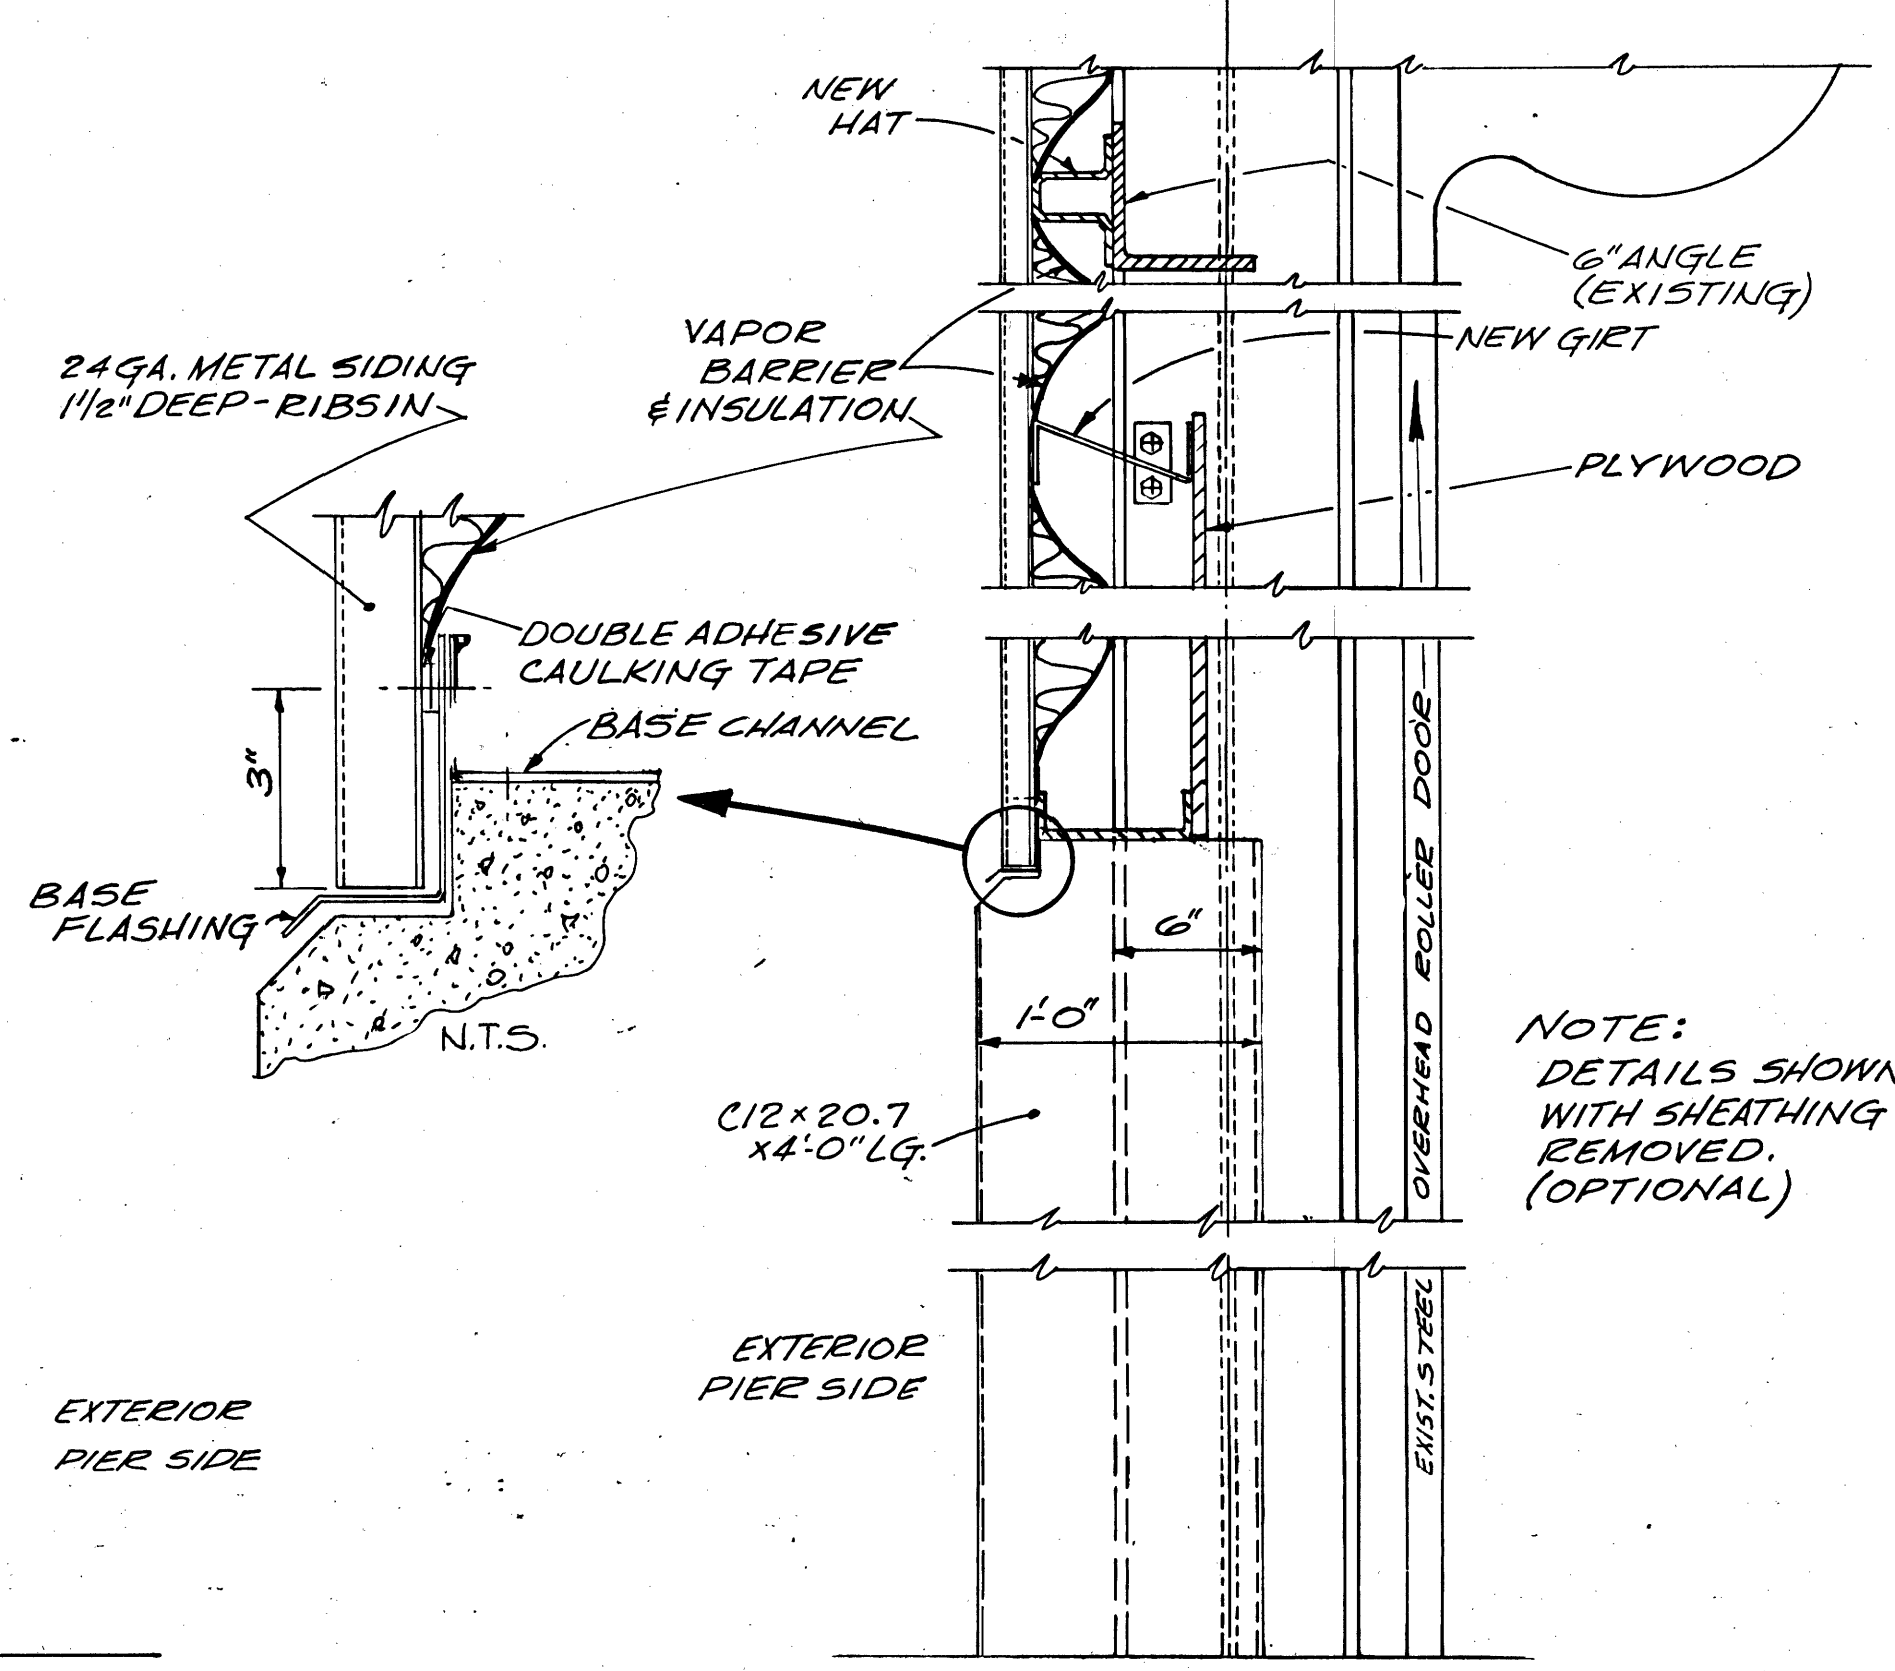


SECTION C-C
1 1/2" = 1'-0"

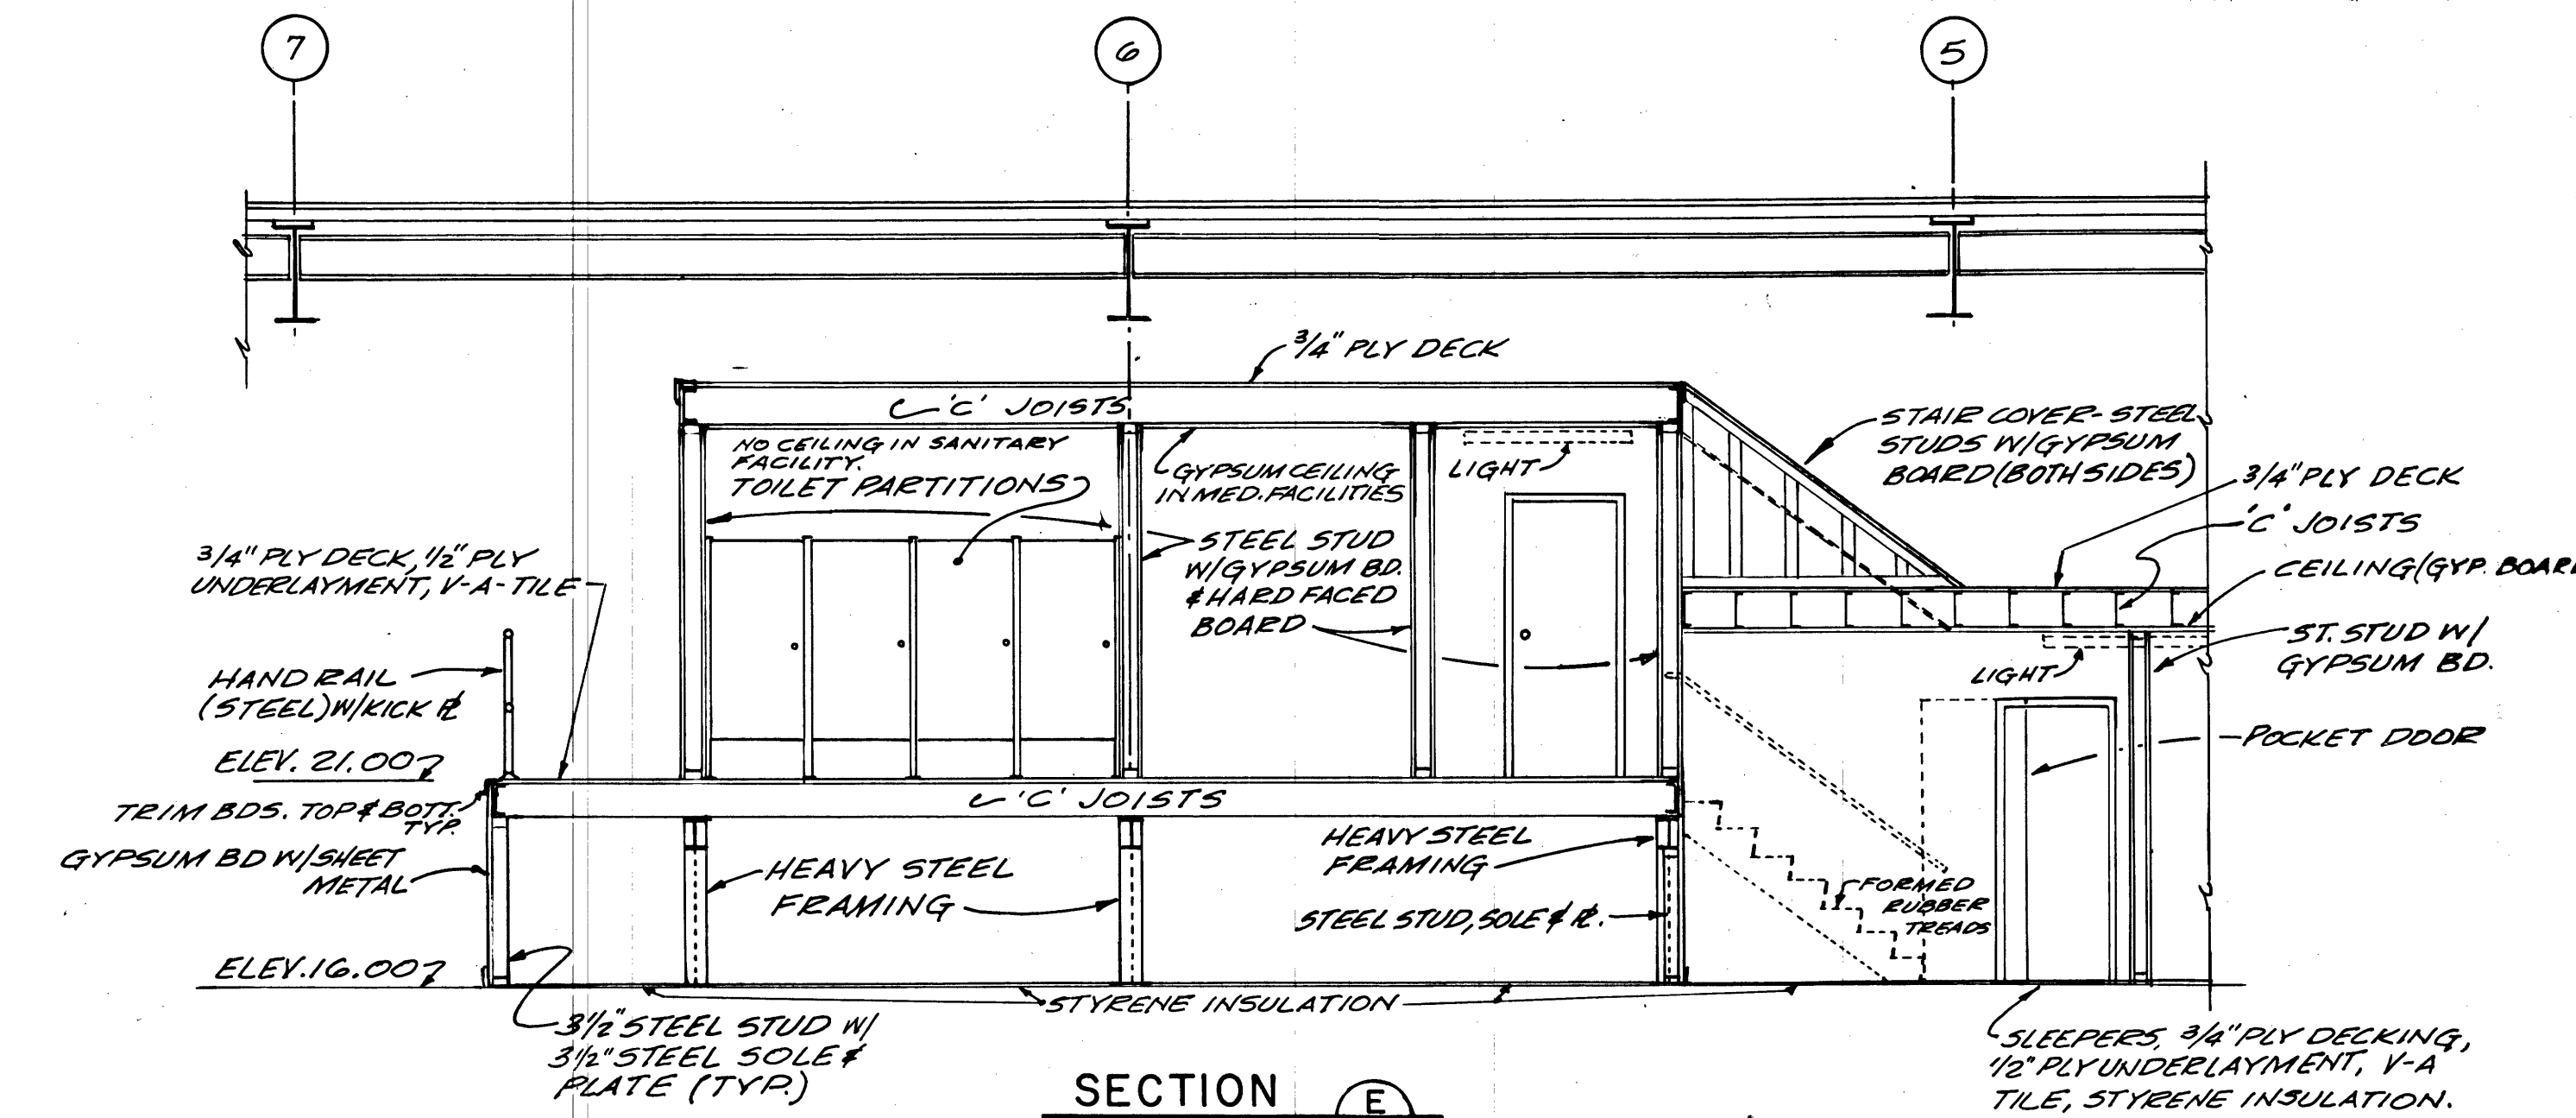


SECTION E-E
1/4" = 1'-0"

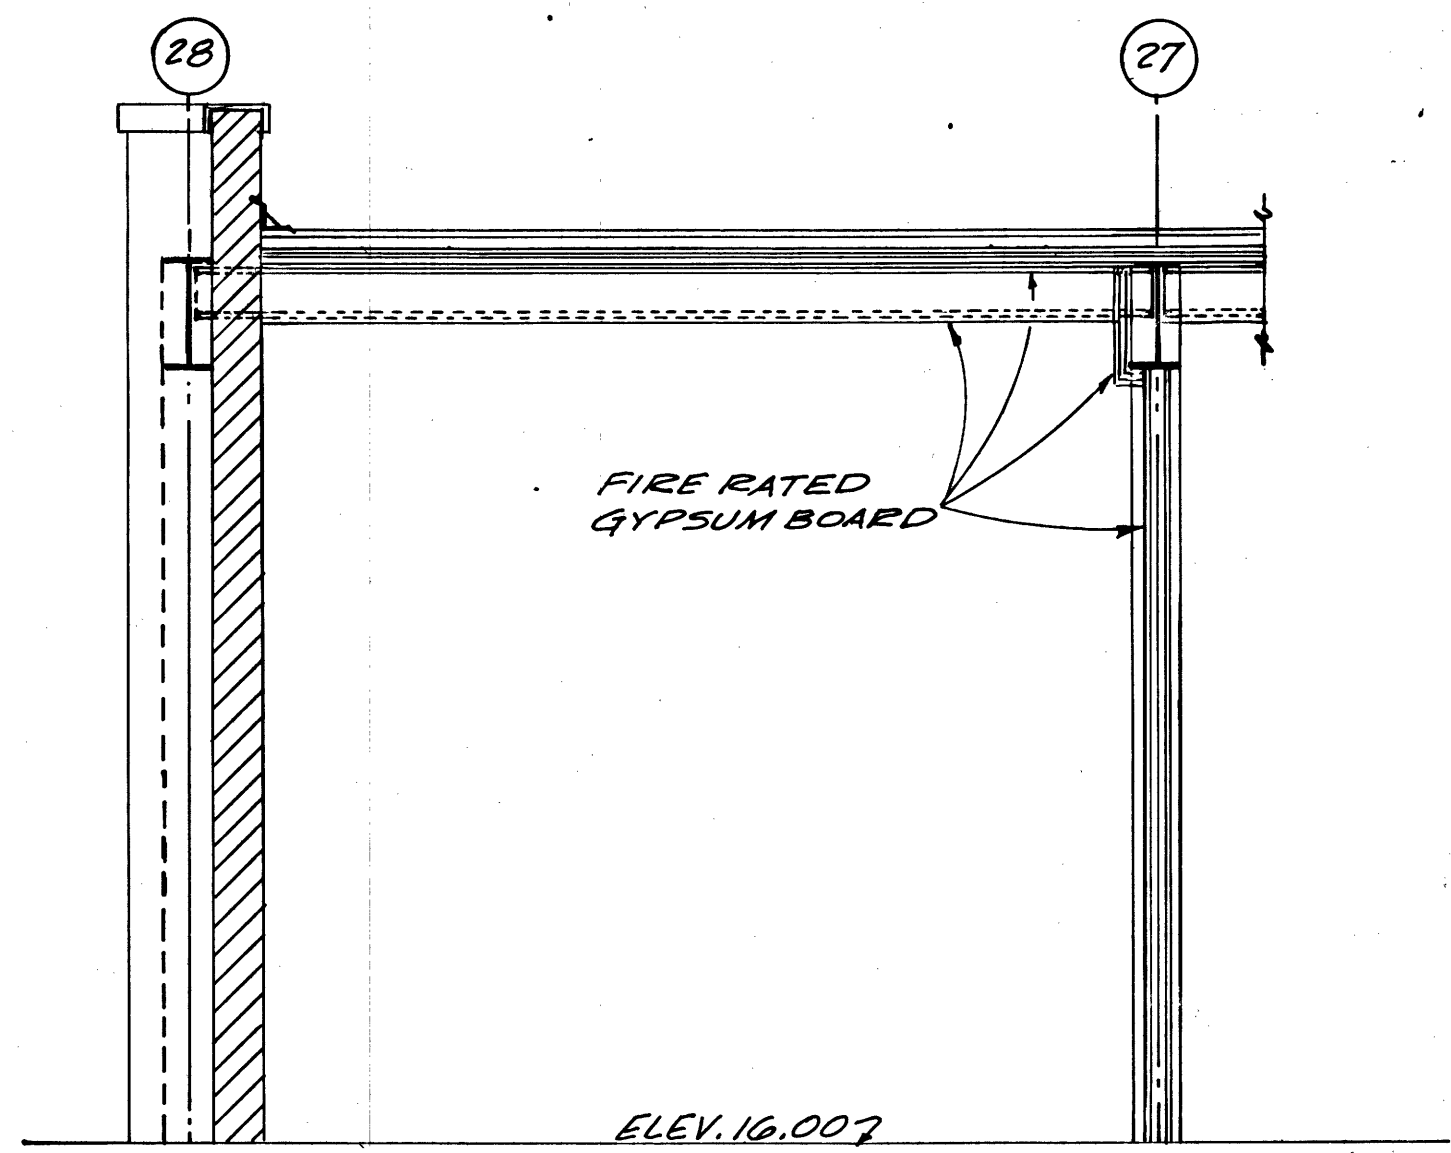

SECTION F-F
1/4" = 1'-0"

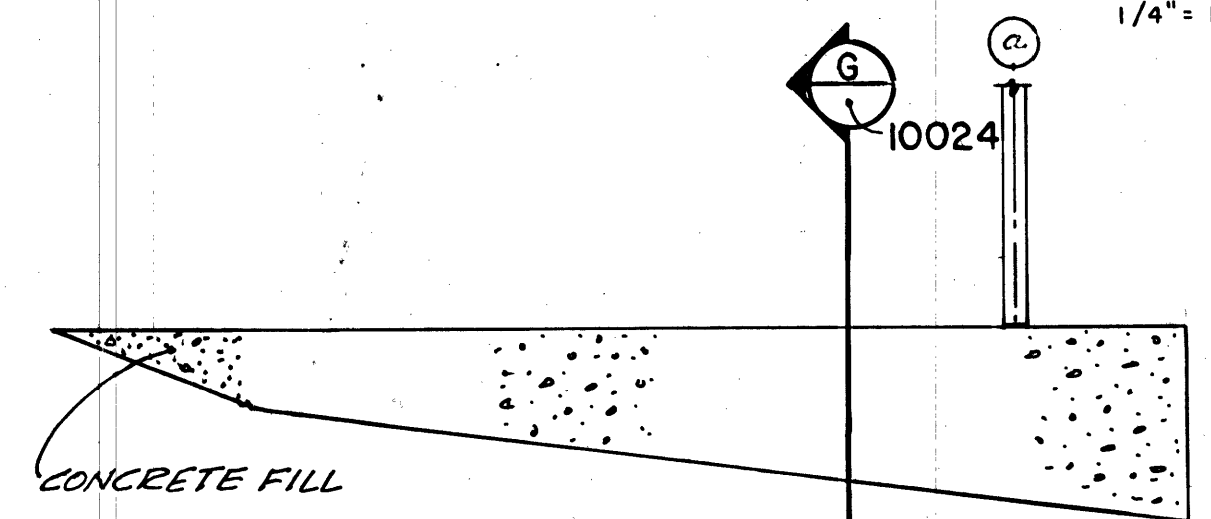

FLOOR RAMP IN-FILL

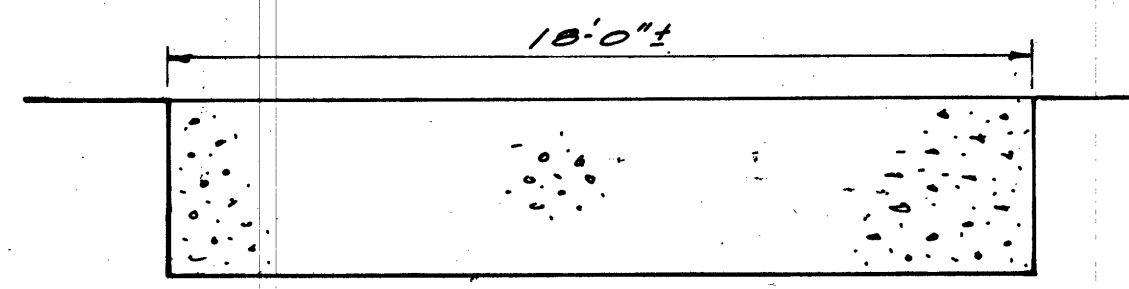

SECTION G-G
1/4" = 1'-0"

1 MSP. RENOVATION - ISSUE 2		VC6	4 20 82
REVISION		BY	DATE
BATH IRON WORKS CORP.			
OFFICE OF PLANT ENGINEER			
PORTLAND MAINE			
PORTLAND FACILITY			
NORTH SHED			
TYPICAL DETAILS			
DRN. JEN	1-19-82	SCALE: AS NOTED	
CK'D.			
APPR'D.			
		DWG. NO. 10024	