



N:\ep2014\6-13-14 Shucks lobstr 140003 -

DOOR SCHEDULE									
NO.	LOCATION	SIZE	RATING	MATERIAL	FRAME	HARDWARE			
D1	INTERIOR	6x7	1 HR	INS. METAL	STEEL	LOCKSET & CLOSER			
D2	EXTERIOR	3x7		INS. METAL	STEEL	LOCKSET & CLOSER			
D3	EXTERIOR	12'x10'		INS. METAL	STEEL	STEEL			

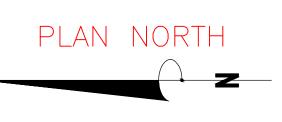

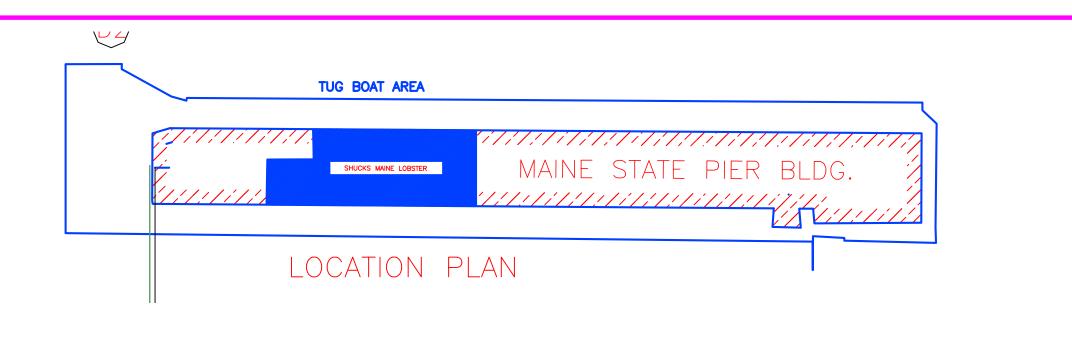

DATE	REVISION		WARNING: THIS DRAWING IS THE PROPERTY AND INSTRUMENT OF SHERIDAN CORPORATION FOR USE WITH THE PROJECT IDI PERMISSION OF SHERIDAN CORPORATION. ANY MODIFICATION, CHANGE OR USE OF THIS DRAWING WITHOUT THE EXPRESS I		
		DRAWING STATUS			
			EST. NO		
			SIZE		
			ТҮРЕ		
			DRAWN BY RA		
			REVIEWED BY		
			SCALE NOT TO SCALE		
			DATE 06-27-20		

	ED BELOW, NO MODIFICATIONS OR CHANGES MAY BE MADE TO THIS DRAWING AND NO USE MAY BE MADE OF THIS DRAW EN PERMISSION OF SHERIDAN CORPORATION IS WRONGFUL AND IS AT THE USER'S RISK. SHERIDAN DISCLAIMS ANY AND A								
	ENGINEERING DESIGNS FOR	JOB NO.	INTE OF MA						
	SHUCKS MAINE LOBSTER Portland. Maine	14-0003							
		ENGINEERING	A CARACTEVANT	Sheridan					
RAJP	TITLE	DWG. NO.		www.sheridancorp.com					
DS	Demising Walls & Doors	CAN-01							
E	Definishing walls & Doors		SONAL ENTIN	FAIRFIELD					
2014				PORTLAND					
	DESIGN BUILDER			MAINE					