


Approved For	X
Issued For	FOR BID AND PERMIT
Date	11/10/15
Rev. No.	

CASCO BAY PARKING GARAGE
STAIR/ELEVATOR TOWER RESTORATION
PORTLAND, MAINE
STAIR 2 PLANS

Designed	JMM	Scale	AS NOTED
Drawn	RJB	Date	11/10/15
Checked	JMM	Becker Job Number	3604


S1

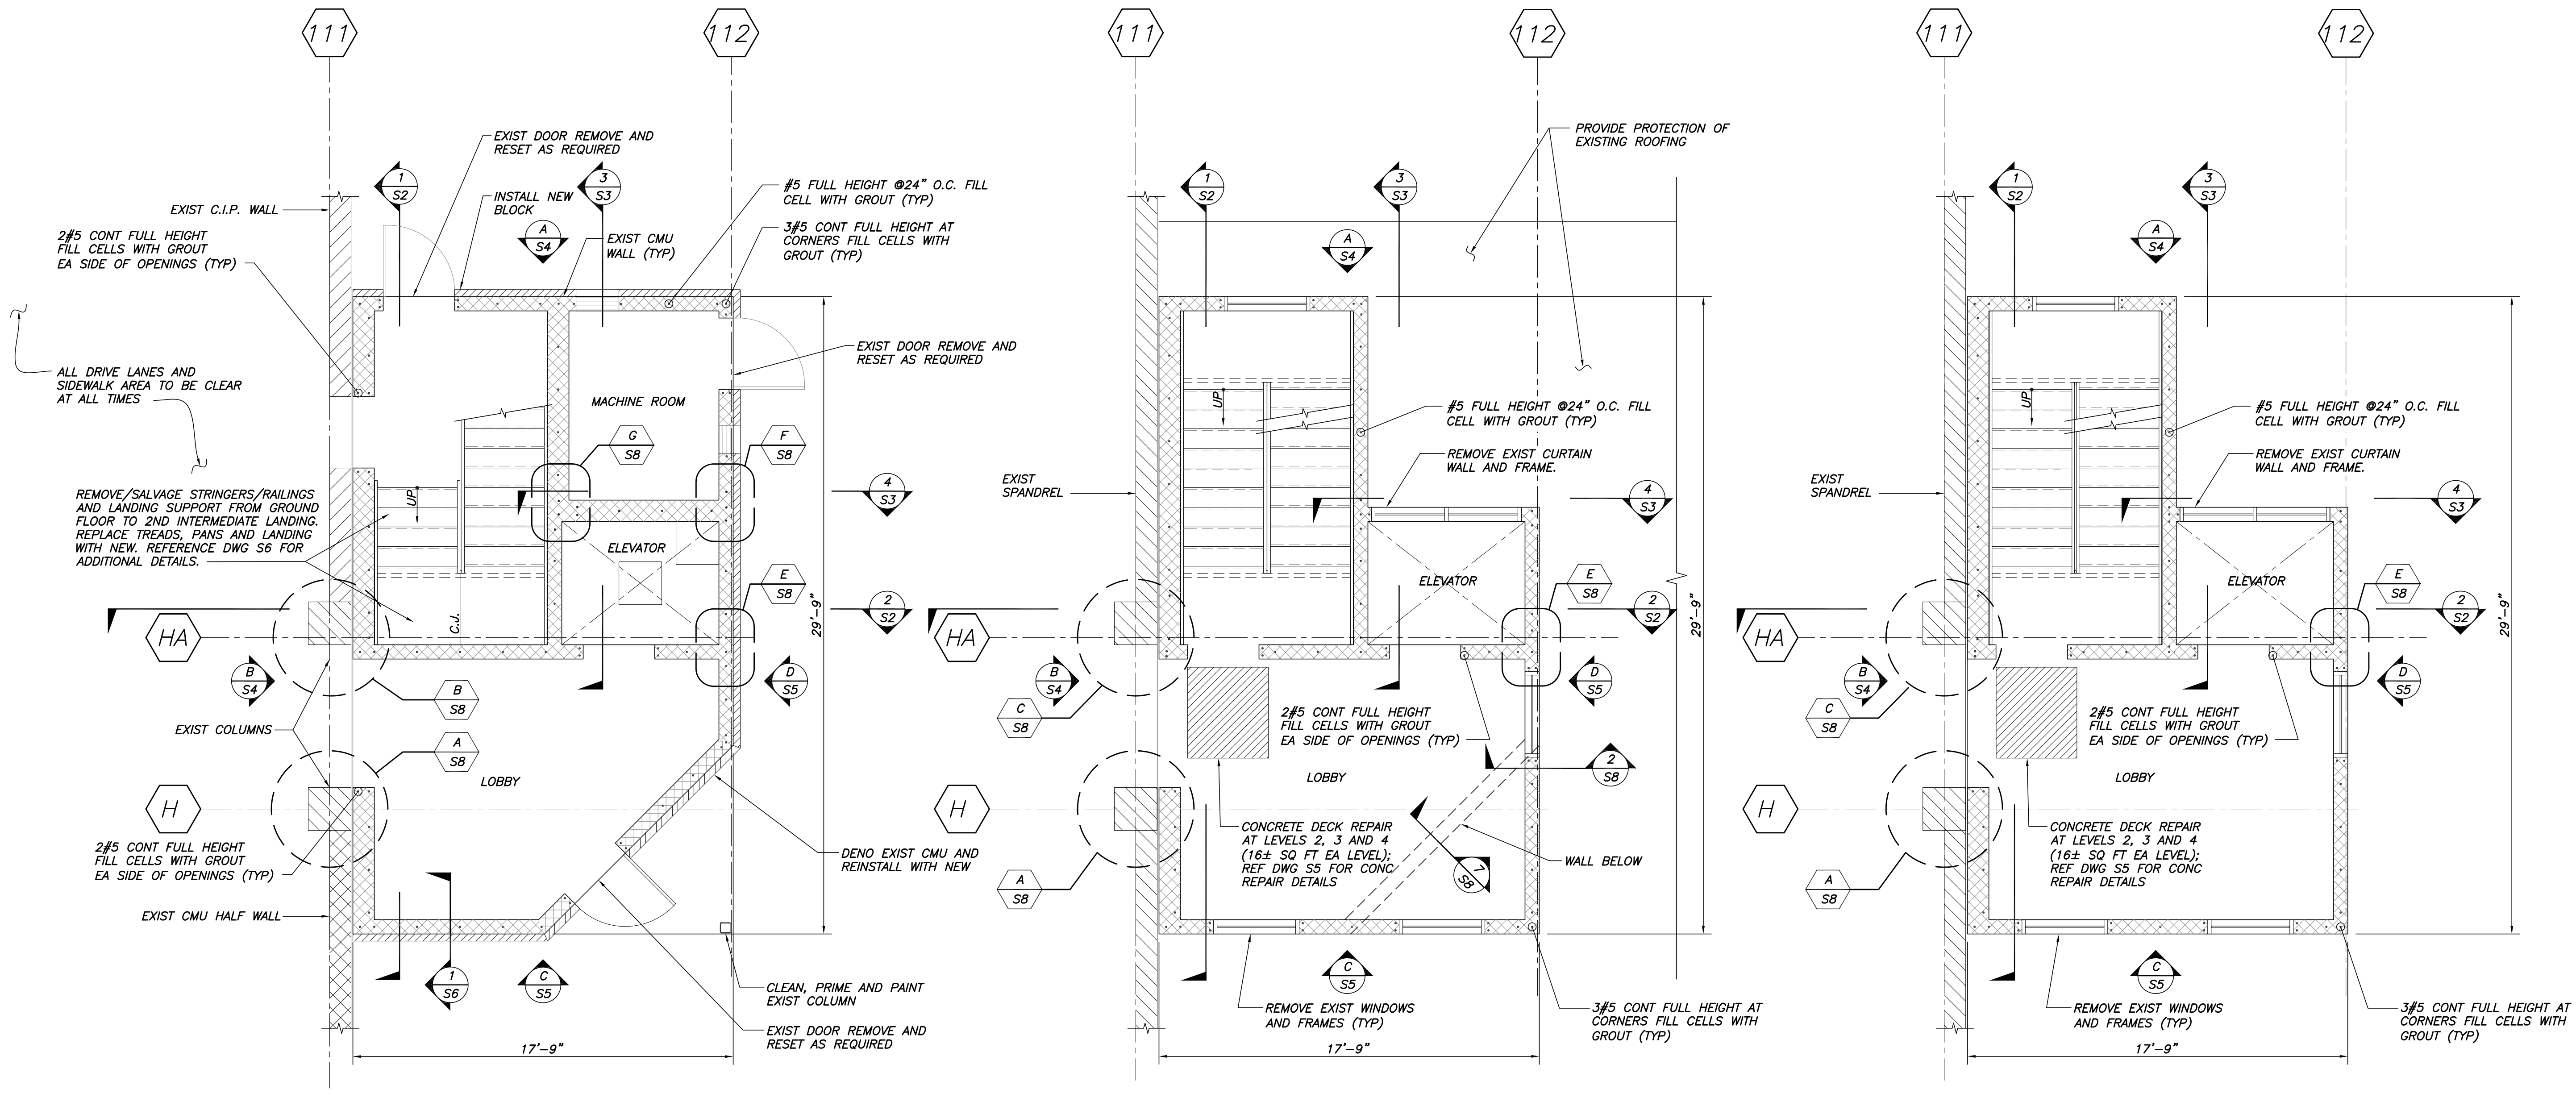

STAIR 2-GROUND TIER PLAN
1/4"=1'-0"

STAIR 2-SECOND TIER PLAN
1/4"=1'-0"

STAIR 2-TYPICAL TIER PLAN
1/4"=1'-0"

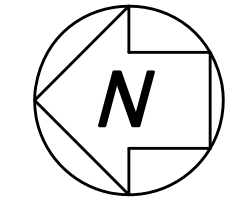

- DEMOLITION NOTES:**
1. REMOVE EXISTING SPLIT FACE BLOCK FACADE AND ALL TIES FLUSH WITH EXISTING CMU BACKUP.
 2. SAW CUT AND REMOVE FACE OF CMU SHELL AS NEEDED TO INSTALL REINFORCEMENT.
 3. TEMPORARILY REMOVE AND RELOCATE ELECTRICAL CONDUIT/FIRE ALARM SYSTEMS AS NECESSARY TO AVOID STEEL BANDING AND FOR ACCESS TO CMU WALLS.
 4. REMOVE ALL SIGNS AND PLACARDS PRIOR TO DEMOLITION. STORE AND REINSTALL.
 5. REMOVE WINDOWS AND FRAMES INCLUDING THE ELEVATOR SHAFT CURTAIN WALL.
 6. REMOVE AND RESET ELEVATOR AND DOOR FRAMES TO INSTALL NEW LINTELS AND STEEL BANDS.

THIS DRAWING IS AN INSTRUMENT OF SERVICE AND SHALL REMAIN THE PROPERTY OF BECKER STRUCTURAL ENGINEERS, INC. IT SHALL NOT BE REPRODUCED, COPIED, LENT OR DISPOSED OF DIRECTLY OR INDIRECTLY FOR ANY PURPOSE OTHER THAN FOR WHICH IT IS SPECIFICALLY FURNISHED AND MUST BE RETURNED TO BECKER STRUCTURAL ENGINEERS, INC. ON COMPLETION OF WORK, IF REQUESTED.